



Third Floor

2BED FLAT AREAS
GROSS: ■ 33.3sqm [358sqft]
INCL. 2nd FLOOR: ■ 70.4sqm [758sqft]

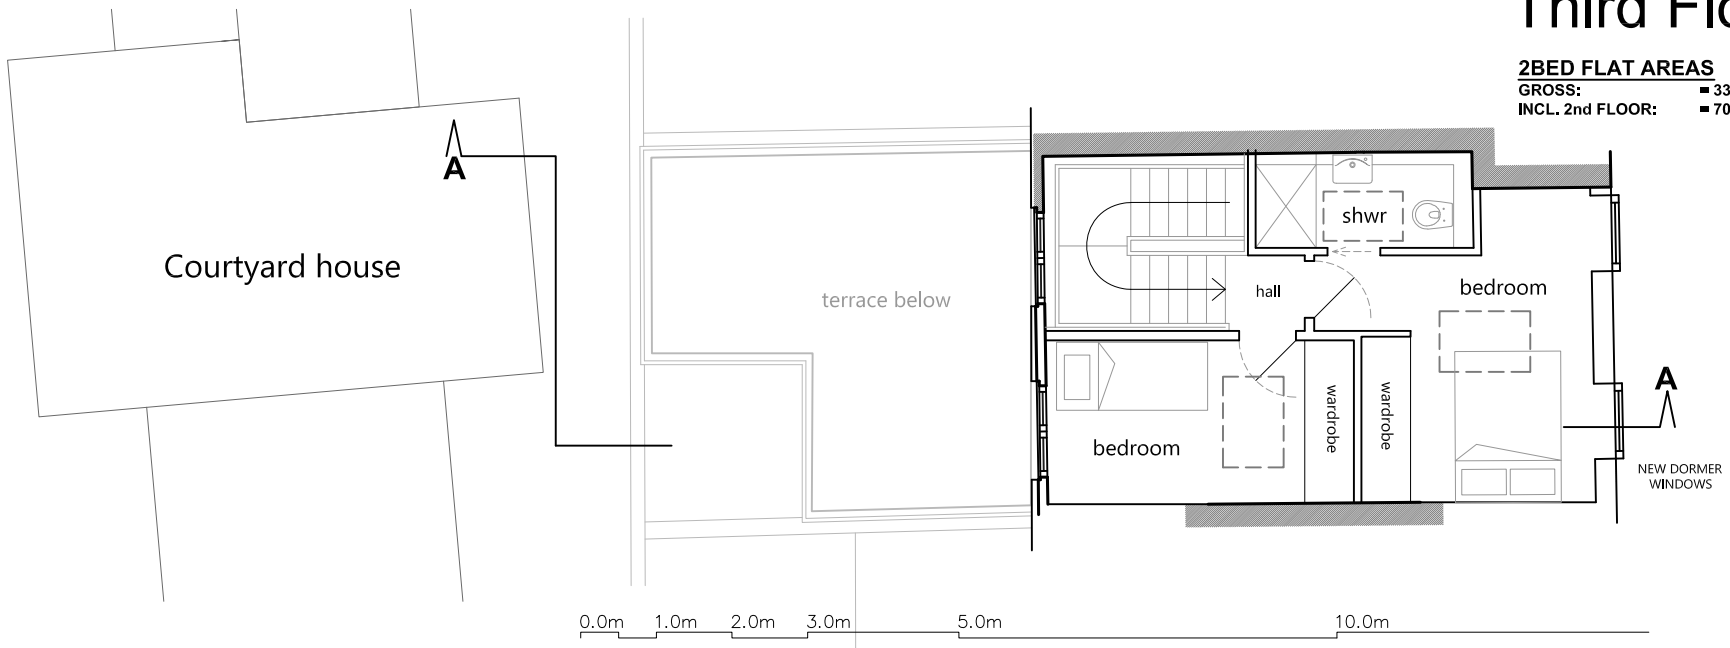


Second Floor


2BED FLAT AREAS
GROSS: ■ 37.1sqm [399sqft]
INCL. 3rd FLOOR: ■ 70.4sqm [758sqft]
OUTSIDE: ■ 20.5sqm [221sqft]

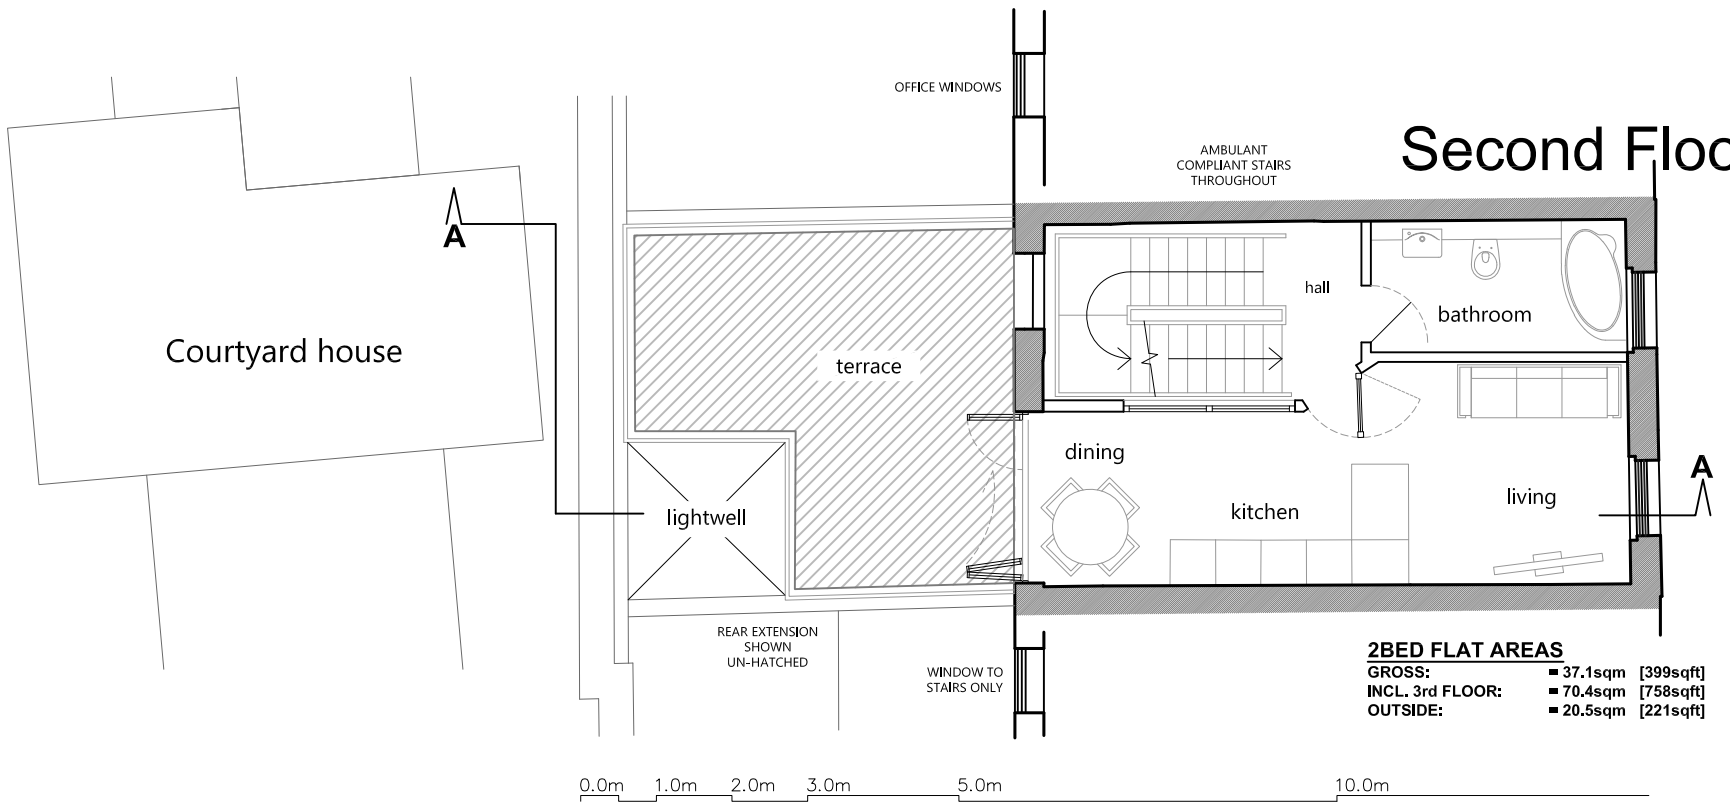

First Floor

1BED/STUDIO AREAS
GROSS: ■ 45.9sqm [494sqft]
OUTSIDE: ■ 4.1sqm [44sqft]
COMMON: ■ 10.4sqm [112sqft]

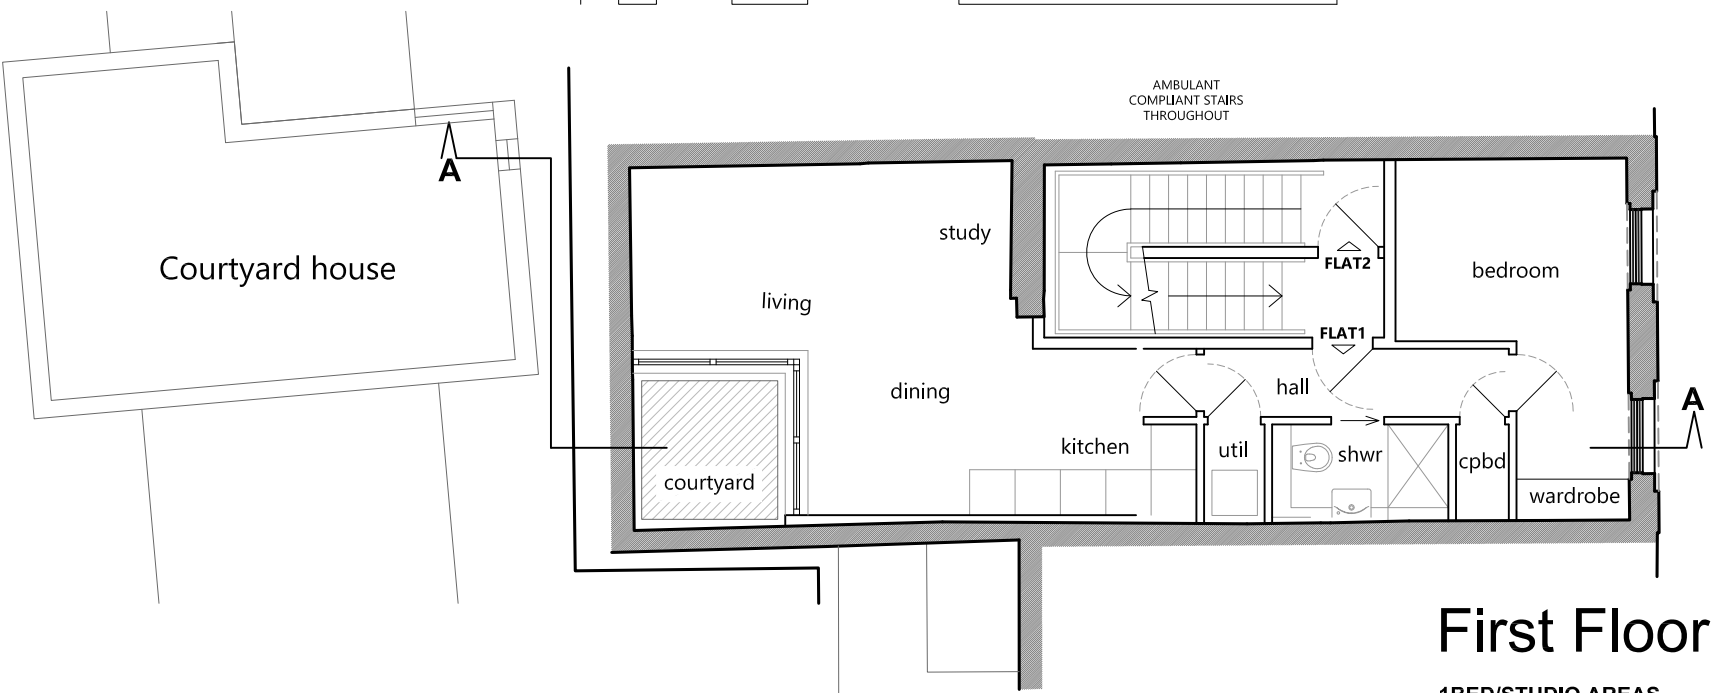

 1 SANDWICH STREET LONDON WC1H 9PF Tel: (020) 7391 7100 Fax: (020) 7391 7121	NOTES: ALL SCALES/DIMS FOR PLANNING PURPOSES ONLY.	DRAWING TITLE	PROJECT NAME	DATE
		Second Floor to Roof Plans as Proposed	Alterations	Sept. 2015
D 2nd Floor rear extension removed 02.07.18		ADDRESS	CLIENT	DRAWING NO.
		283 Gray's Inn Road London WC1	Create REIT Ltd	22960-P02 revD