




1 LOCATION PLAN
1:1250

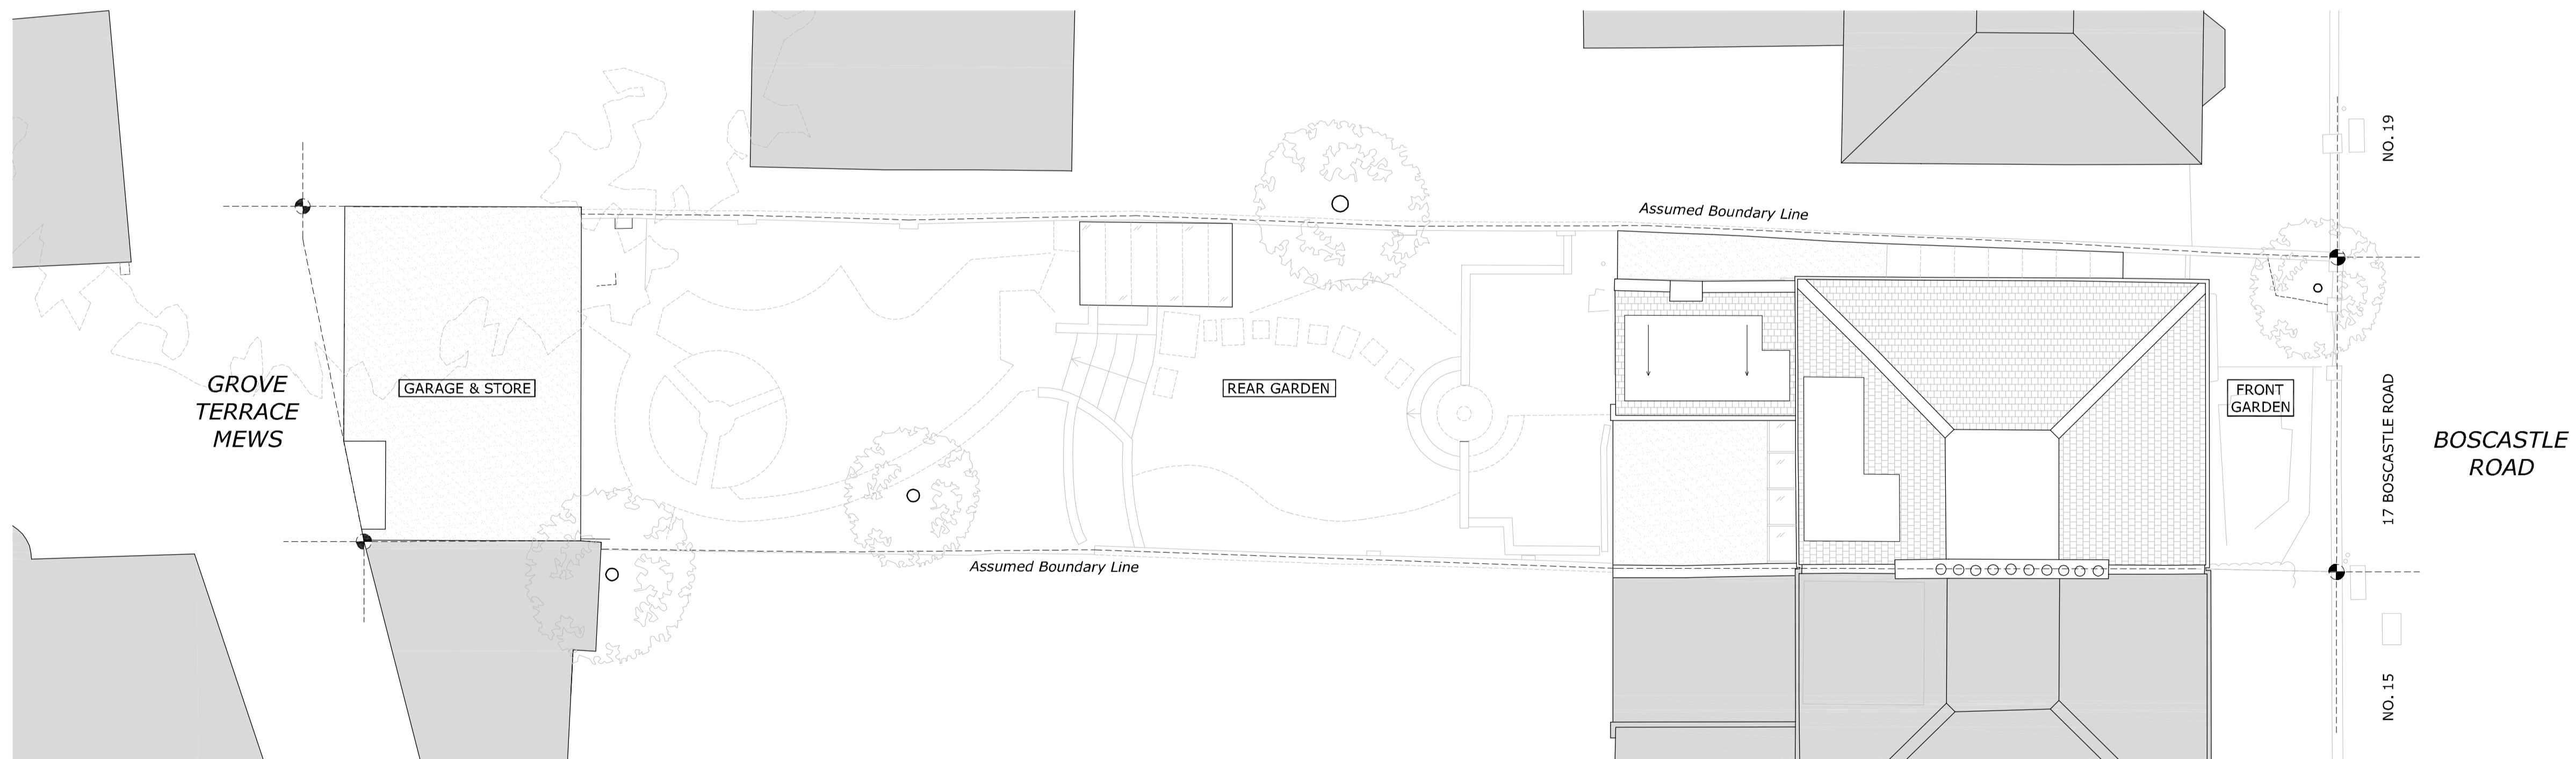

2 EXISTING SITE PLAN
1:100



GENERAL NOTES:
DO NOT SCALE FROM THIS DRAWING
ALL DIMENSIONS TO BE CHECKED ON SITE
ANY OMISSIONS OR DISCREPANCIES TO BE REPORTED TO THE ARCHITECT IMMEDIATELY
IF IN DOUBT ASK

P1	06.07.18	Certificate of Lawfulness App.	RC
REV	DATE	NOTES	DR
DRAWING STATUS			

CLOPUD

CLIENT
MAXIMILIAN & JULIA BIAGOSCH

ARCHITECT
FINKERNAGEL ROSS
Third Floor
Unicorn House
221-222 Shoreditch High Street
London E1 6PJ
Tel: 020 7377 5114
info@finkernagelross.com
www.finkernagelross.com


PROJECT
**17 BOSCASTLE ROAD,
NW5 1EE**

DRAWING TITLE
**EXISTING
Location & Site Plan**

DRAWN	DR. DATE	CHECKED	CH. DATE
RC	13.04.18	FF	09.05.18

SCALE	SHEET SIZE
VARIES @ A1	A1

DRAWING NO	REVISION
17BOS - 100	P1

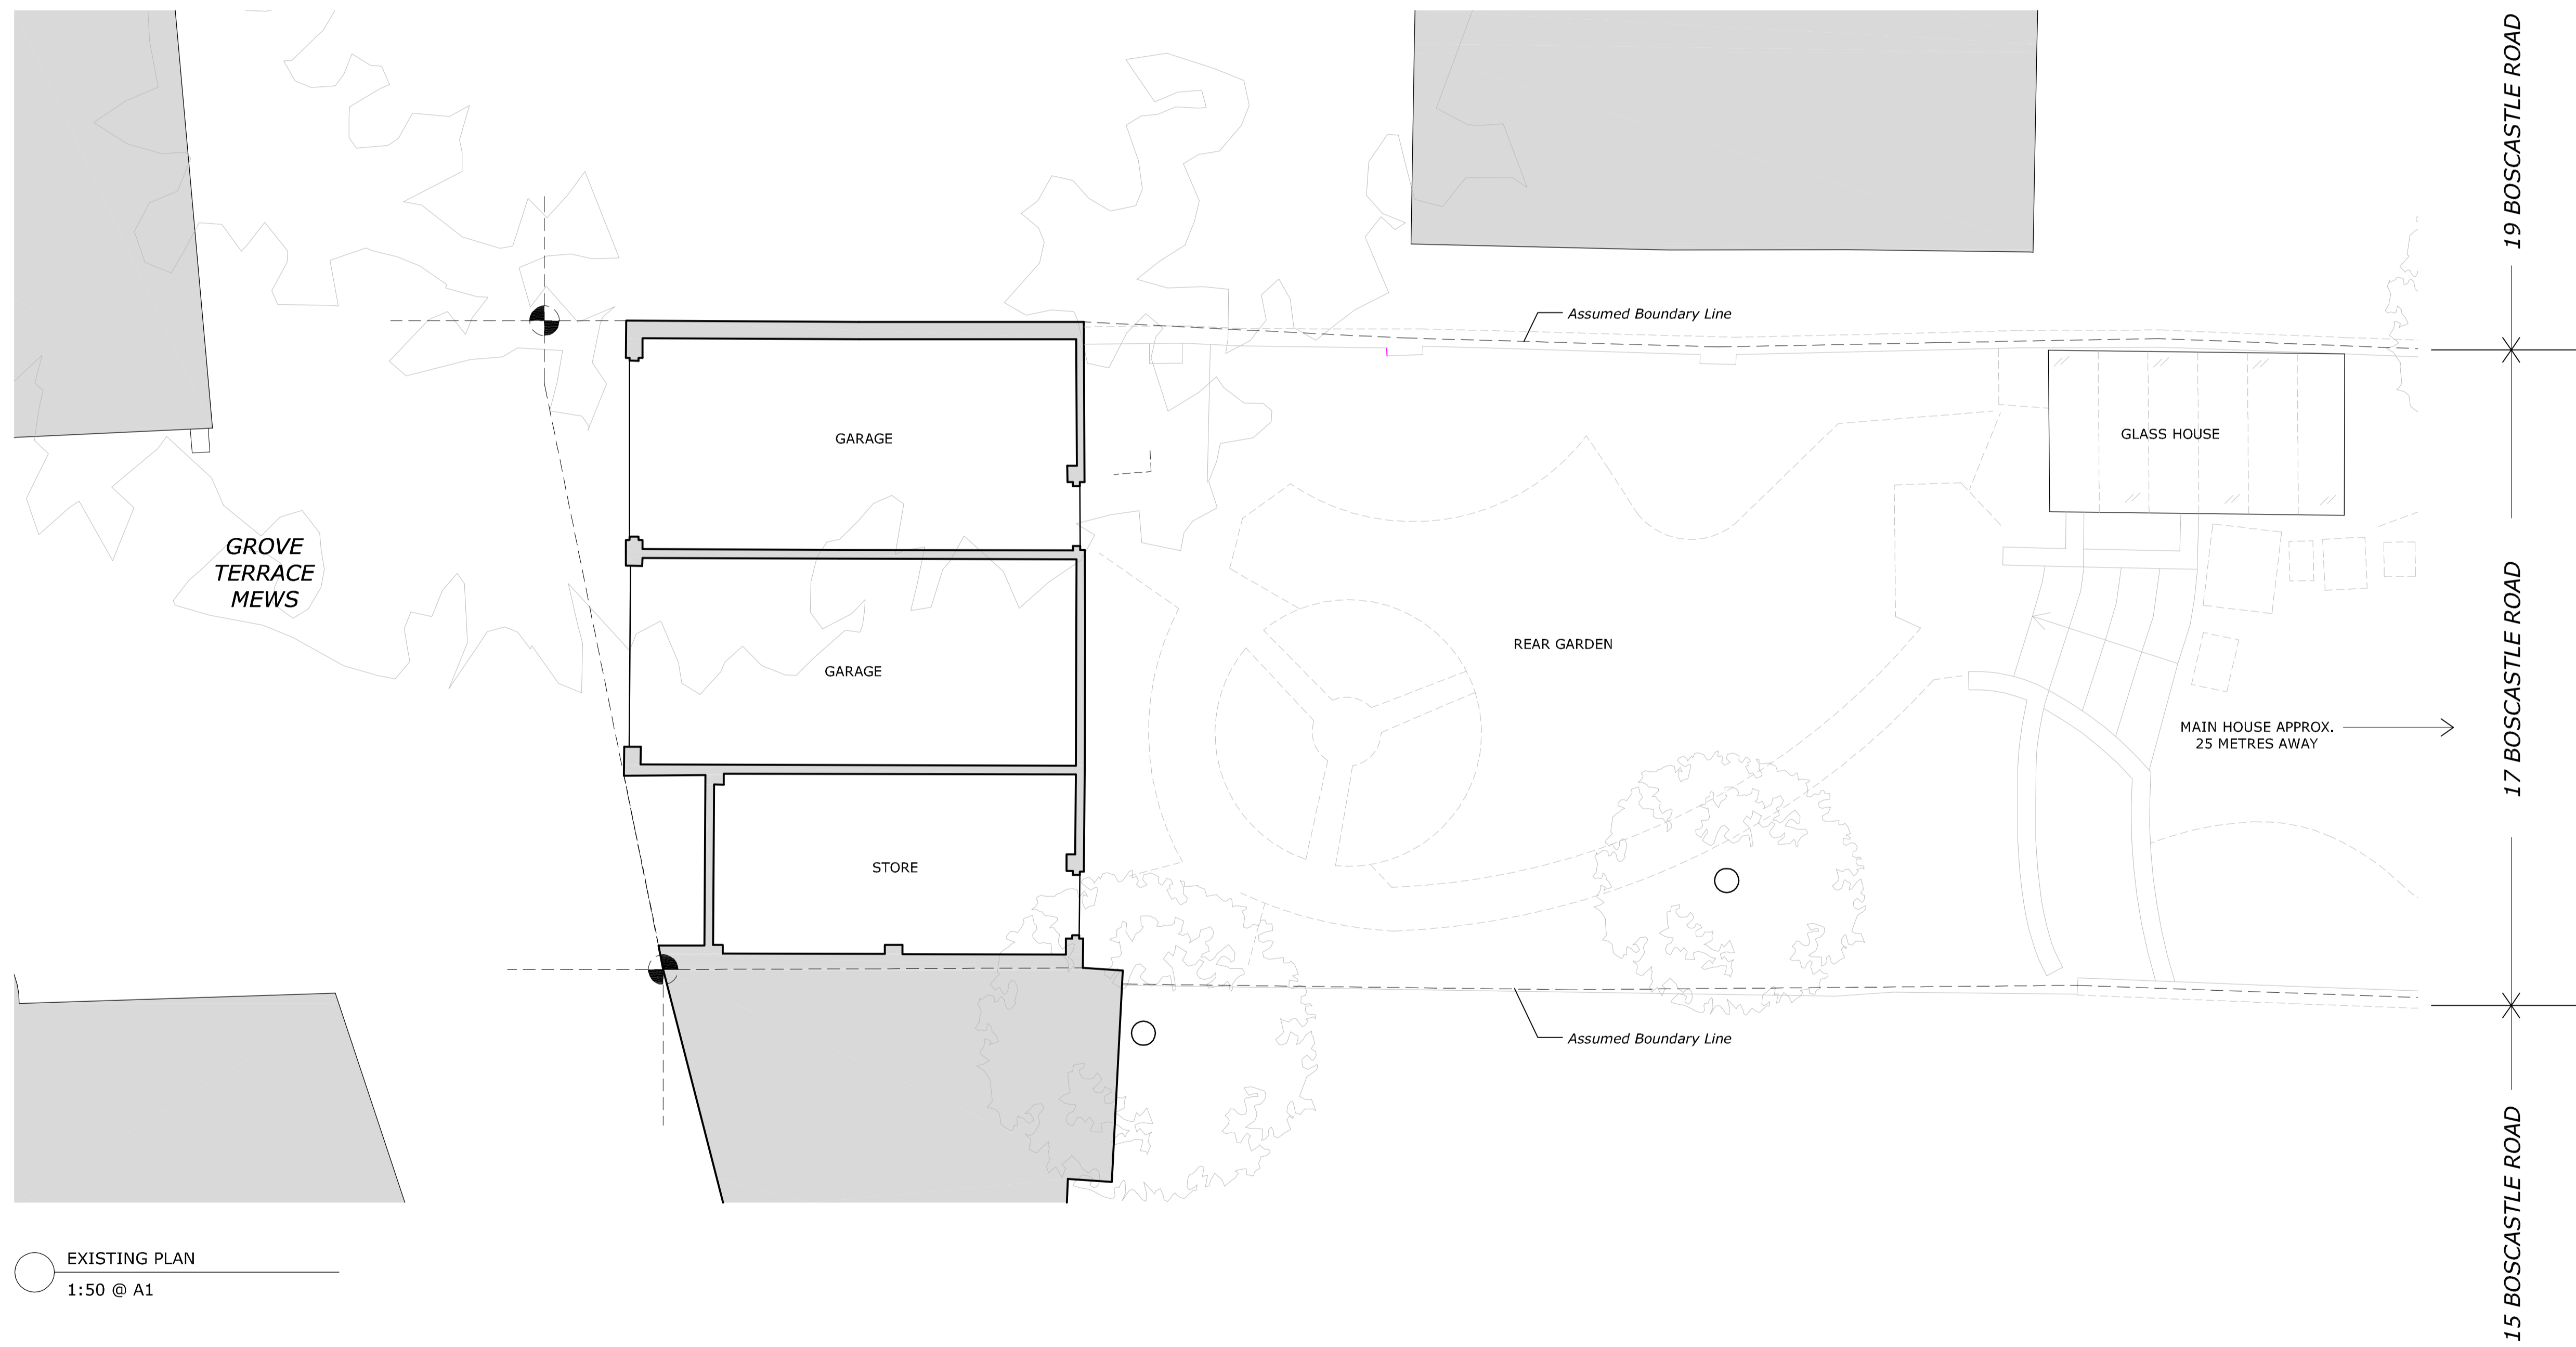

○ EXISTING PLAN
1:50 @ A1

GENERAL NOTES:
DO NOT SCALE FROM THIS DRAWING
ALL DIMENSIONS TO BE CHECKED ON SITE
ANY OMISSIONS OR DISCREPANCIES TO BE REPORTED TO THE ARCHITECT IMMEDIATELY
IF IN DOUBT ASK

P1	06.07.18	Certification of Lawfulness App.	RC
REV	DATE	NOTES	DR
DRAWING STATUS			

CLOPUD

CLIENT
MAXIMILIAN & JULIA BIAGOSCH

ARCHITECT
FINKERNAGEL ROSS
Third Floor
Unicorn House
221-222 Shoreditch High Street
London E1 6PJ
Tel: 020 7377 5114
info@finkernagelross.com
www.finkernagelross.com

PROJECT
**17 BOSCASTLE ROAD,
NW5 1EE**


DRAWING TITLE
**EXISTING
Floor Plan**

DRAWN	DR. DATE	CHECKED	CH. DATE
RC	13.04.18	FF	09.05.18


SCALE	SHEET SIZE
1:50 @ A1	A1

DRAWING NO	REVISION
17BOS - 101	P1



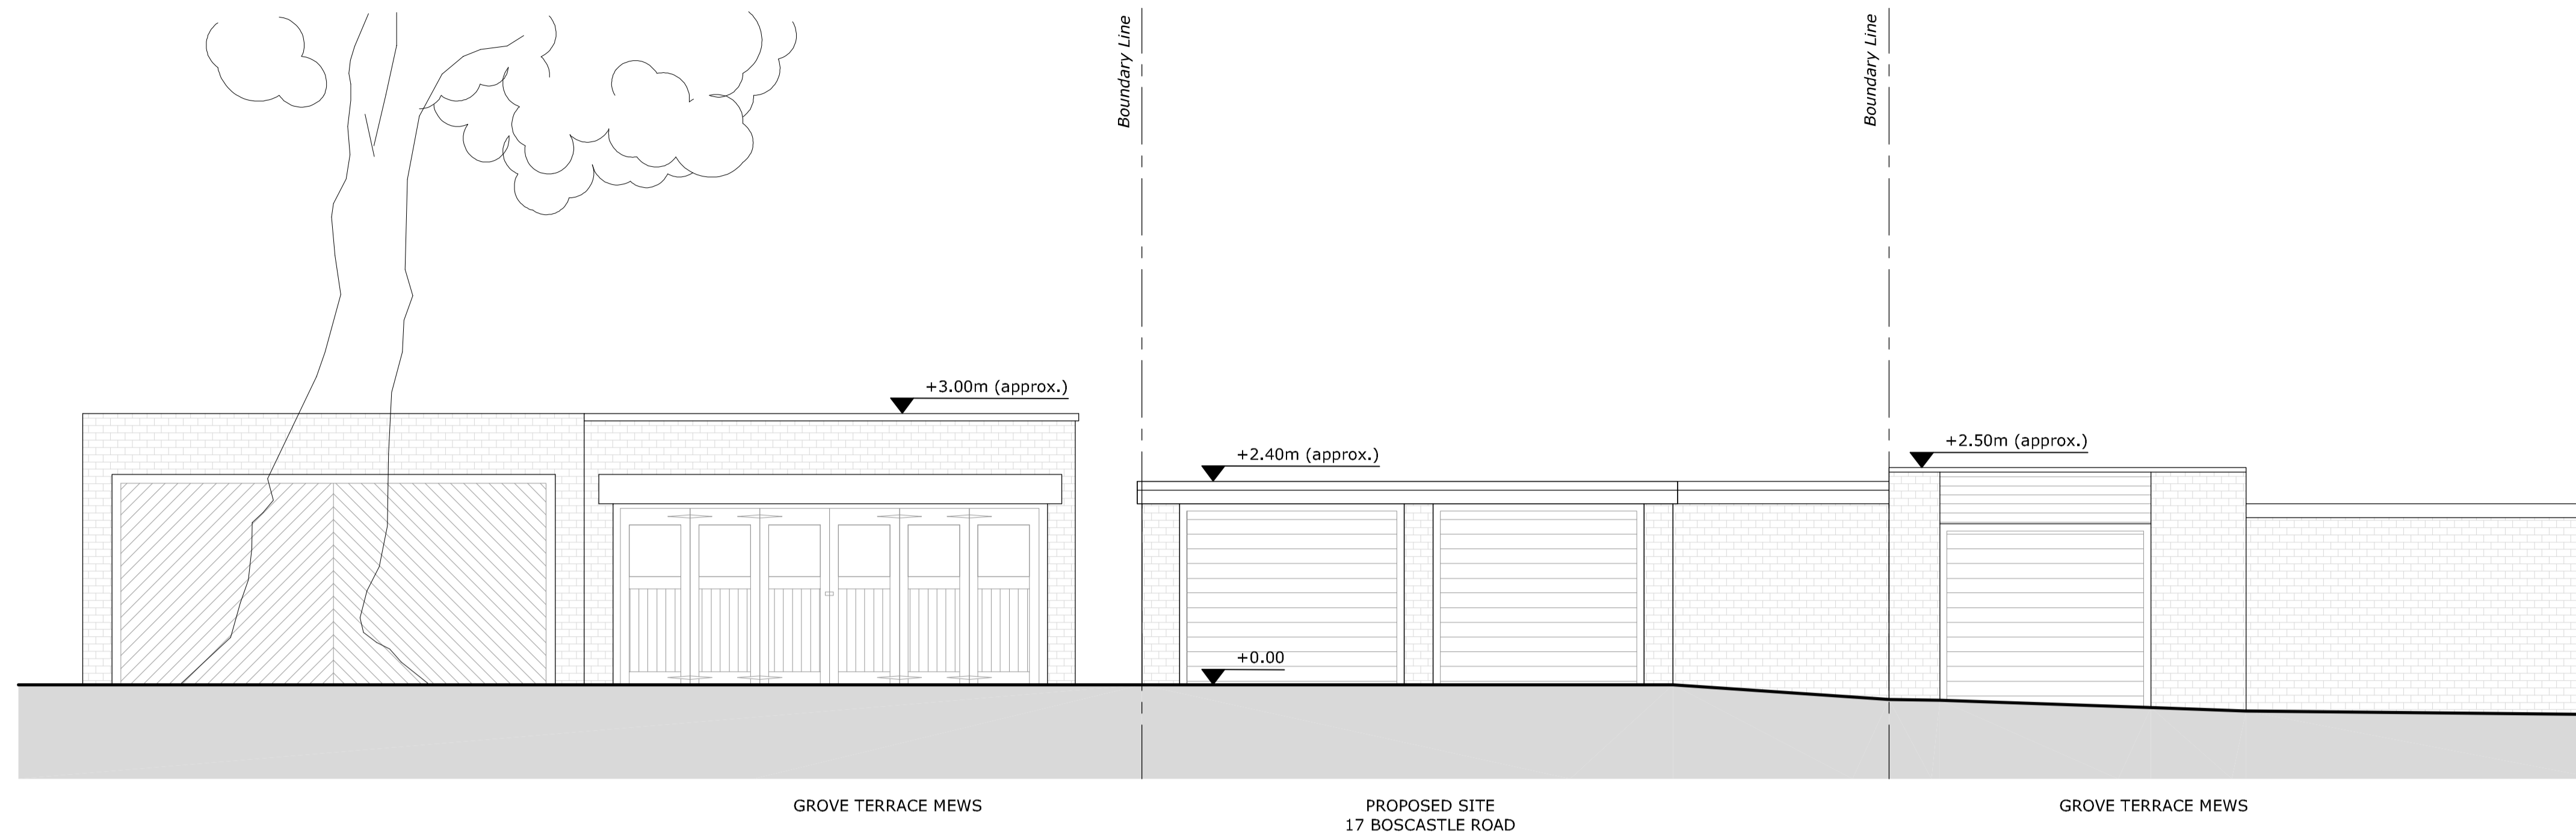

1 EXISTING ELEVATION 1
1:50

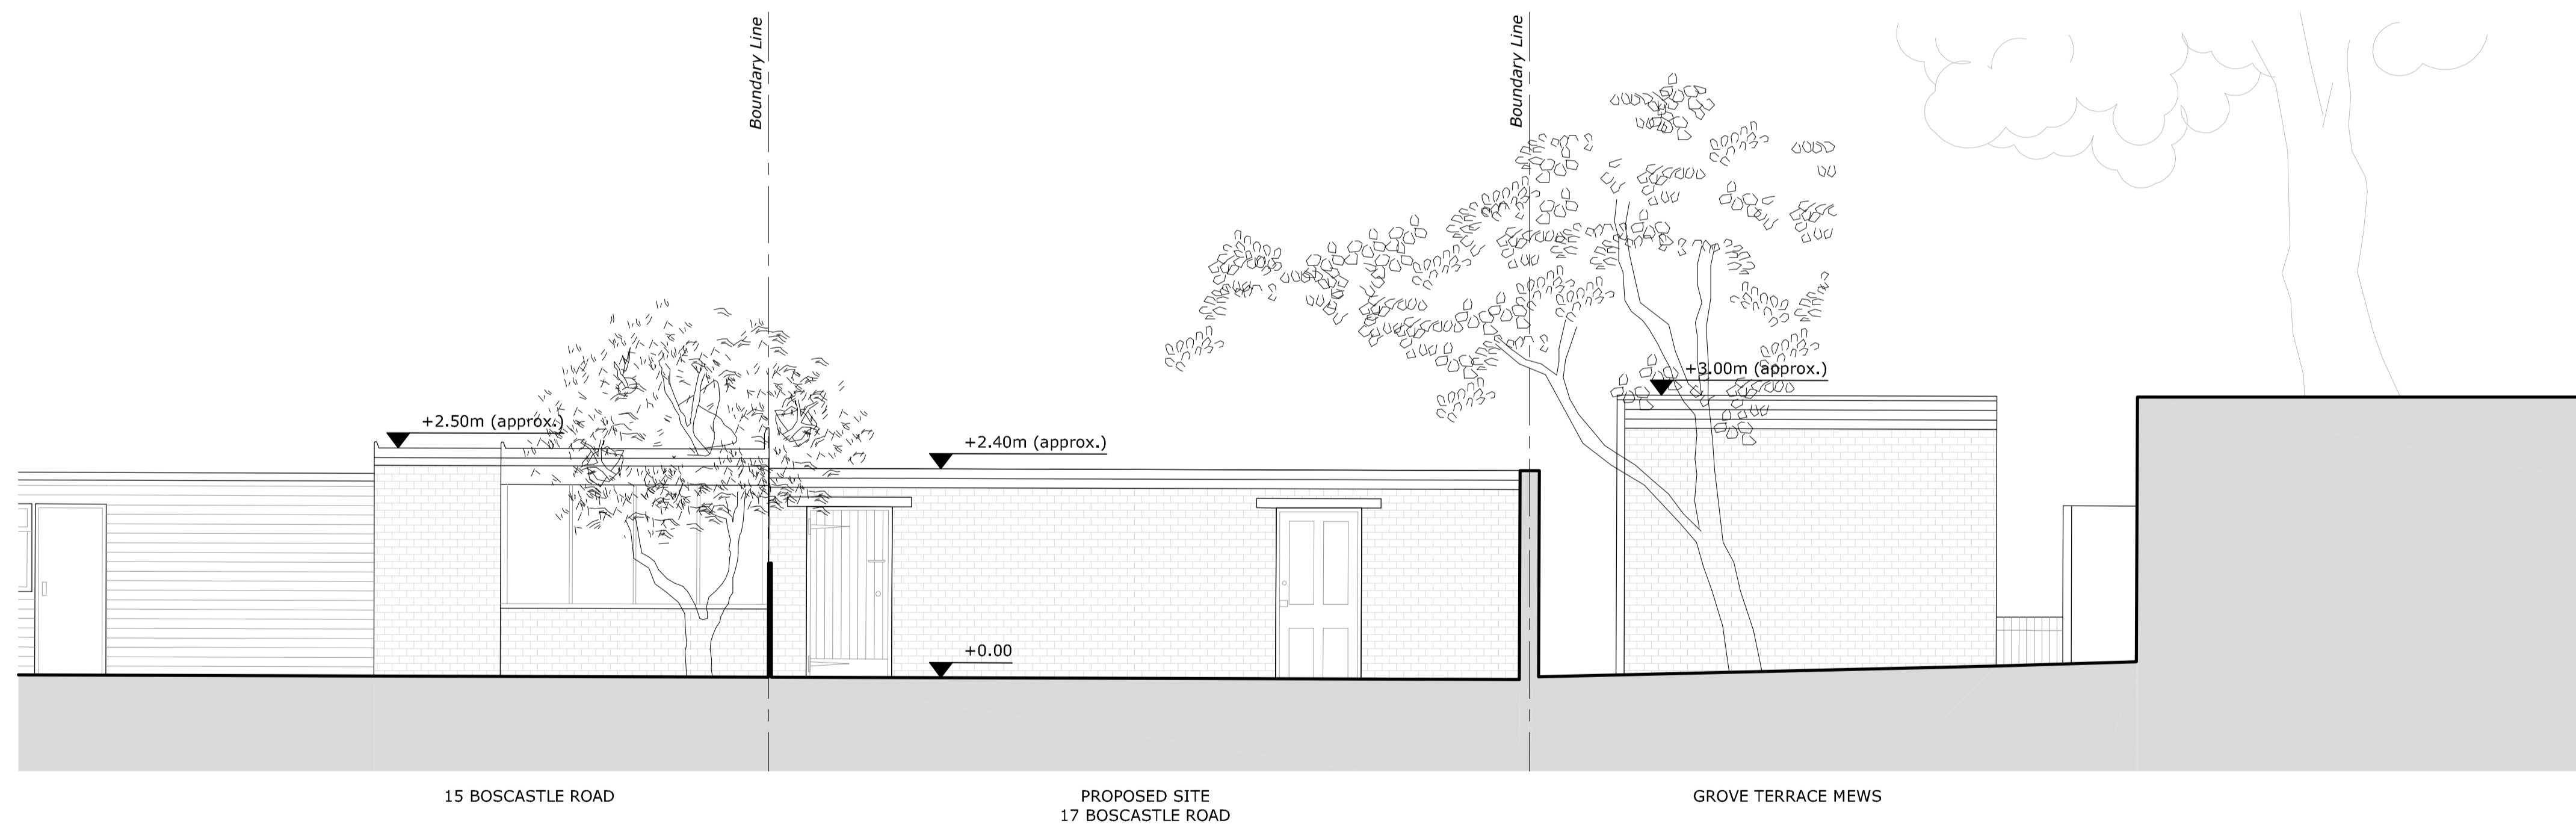

2 EXISTING ELEVATION 2
1:50

GENERAL NOTES:
DO NOT SCALE FROM THIS DRAWING
ALL DIMENSIONS TO BE CHECKED ON SITE
ANY OMISSIONS OR DISCREPANCIES TO BE REPORTED TO THE ARCHITECT IMMEDIATELY
IF IN DOUBT ASK

P1	06.07.18	Certificate of Lawfulness App.	RC
REV	DATE	NOTES	DR
DRAWING STATUS			

CLOPUD

CLIENT
MAXIMILIAN & JULIA BIAGOSCH

ARCHITECT
FINKERNAGEL ROSS
Third Floor
Unicorn House
221-222 Shoreditch High Street
London E1 6PJ
Tel: 020 7377 5114
info@finkernagelross.com
www.finkernagelross.com


PROJECT
**17 BOSCASTLE ROAD,
NW5 1EE**

DRAWING TITLE
**EXISTING
Elevations**

DRAWN	DR. DATE	CHECKED	CH. DATE
RC	13.04.18	FF	09.05.18


SCALE	SHEET SIZE
1:100 @ A1	A1

DRAWING NO	REVISION
17BOS - 020	P1

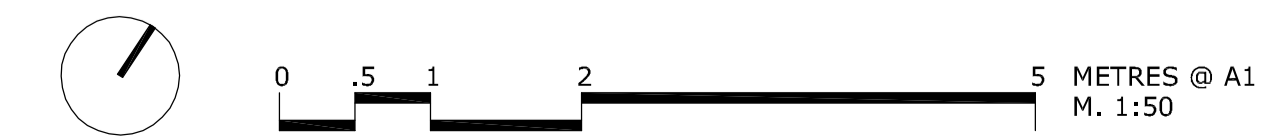



1 LOCATION PLAN
1:1250

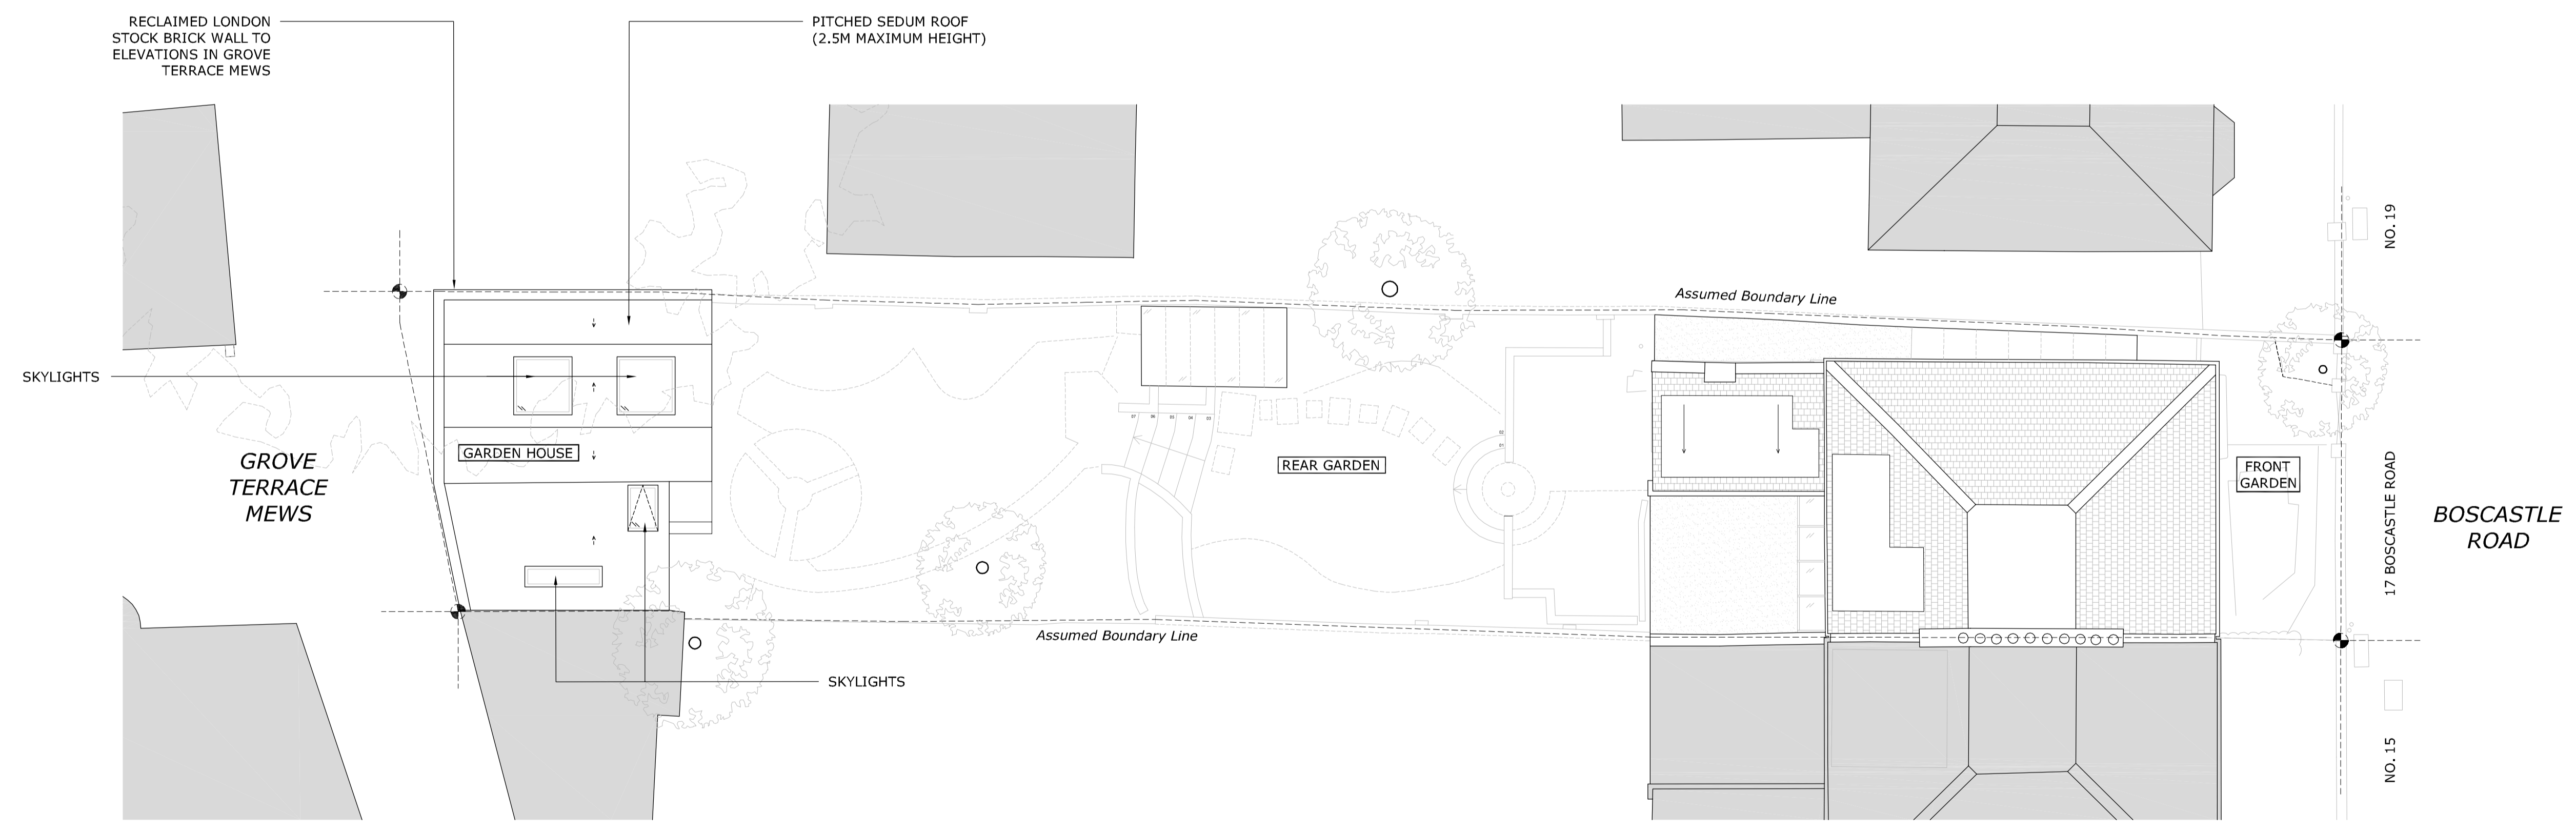



2 PROPOSED SITE PLAN
1:100




GENERAL NOTES:
DO NOT SCALE FROM THIS DRAWING
ALL DIMENSIONS TO BE CHECKED ON SITE
ANY OMISSIONS OR DISCREPANCIES TO BE REPORTED TO THE ARCHITECT IMMEDIATELY
IF IN DOUBT ASK

P1	06.07.18	Certificate of Lawfulness App.	RC
REV	DATE	NOTES	DR
DRAWING STATUS			
CLOPUD			
CLIENT			
MAXIMILIAN & JULIA BIAGOSCH			
ARCHITECT			
FINKERNAGEL ROSS			
Third Floor Unicorn House 221-222 Shoreditch High Street London E1 6PJ Tel: 020 7377 5114 info@finkernagelross.com www.finkernagelross.com			
PROJECT			
17 BOSCASTLE ROAD, NW5 1EE			
DRAWING TITLE			
PROPOSED Location & Site Plan			
DRAWN	DR. DATE	CHECKED	CH. DATE
RC	13.04.18	FF	09.05.18
SCALE		SHEET SIZE	
VARIES @ A1		A1	
DRAWING NO			REVISION
17BOS - 100			P1

GENERAL NOTES:
 DO NOT SCALE FROM THIS DRAWING
 ALL DIMENSIONS TO BE CHECKED ON SITE
 ANY OMISSIONS OR DISCREPANCIES TO BE REPORTED TO THE ARCHITECT IMMEDIATELY
 IF IN DOUBT ASK

KEY
 Existing Fabric
 Proposed Fabric

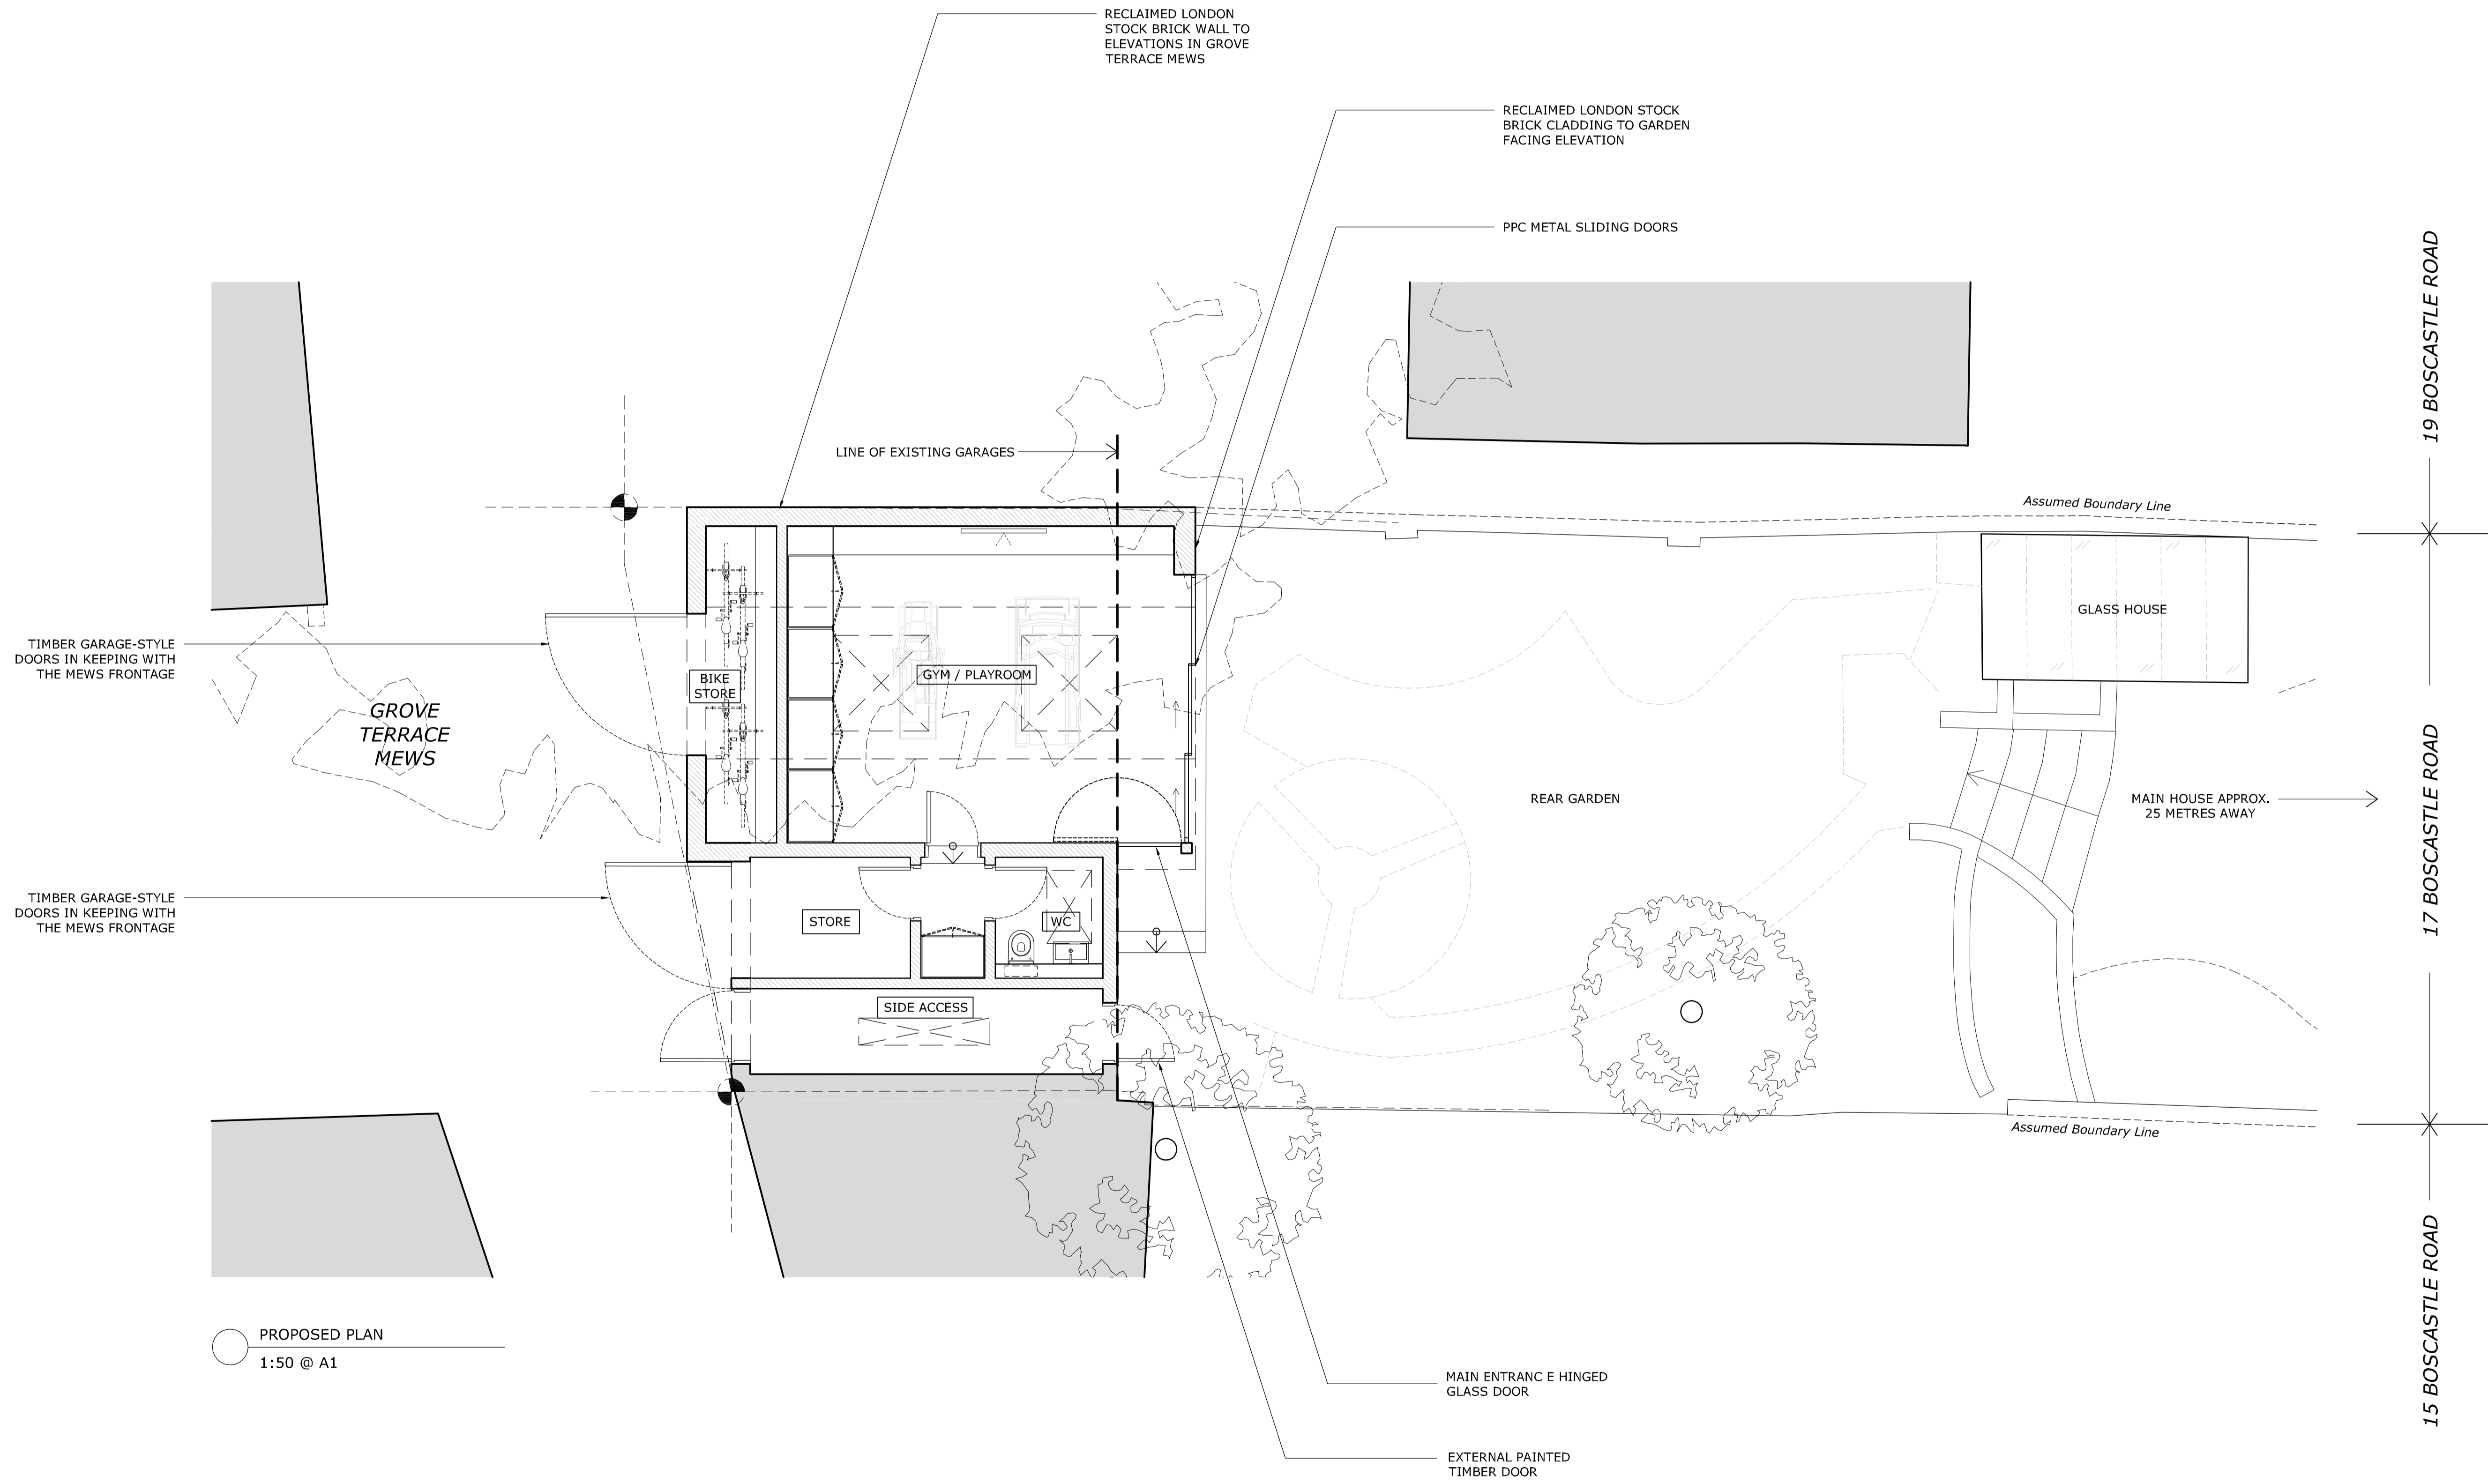

P1	06.07.18	Certificate of Lawfulness App.	RC
REV	DATE	NOTES	DR
DRAWING STATUS			

CLOPUD

CLIENT
 MAXIMILIAN & JULIA BIAGOSCH

ARCHITECT
FINKERNAGEL ROSS
 Third Floor
 Unicorn House
 221-222 Shoreditch High Street
 London E1 6PJ
 Tel: 020 7377 5114
 info@finkernagelross.com
 www.finkernagelross.com

PROJECT
**17 BOSCASTLE ROAD,
 NW5 1EE**


DRAWING TITLE
**PROPOSED
 Plan**

DRAWN	DR. DATE	CHECKED	CH. DATE
RC	13.04.18	FF	09.05.18


SCALE	SHEET SIZE
1:50 @ A1	A1

DRAWING NO	REVISION
17BOS - 101	P1


PROPOSED PLAN
 1:50 @ A1

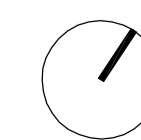

0 0.5 1 2 5 METRES @ A1
 M. 1:50

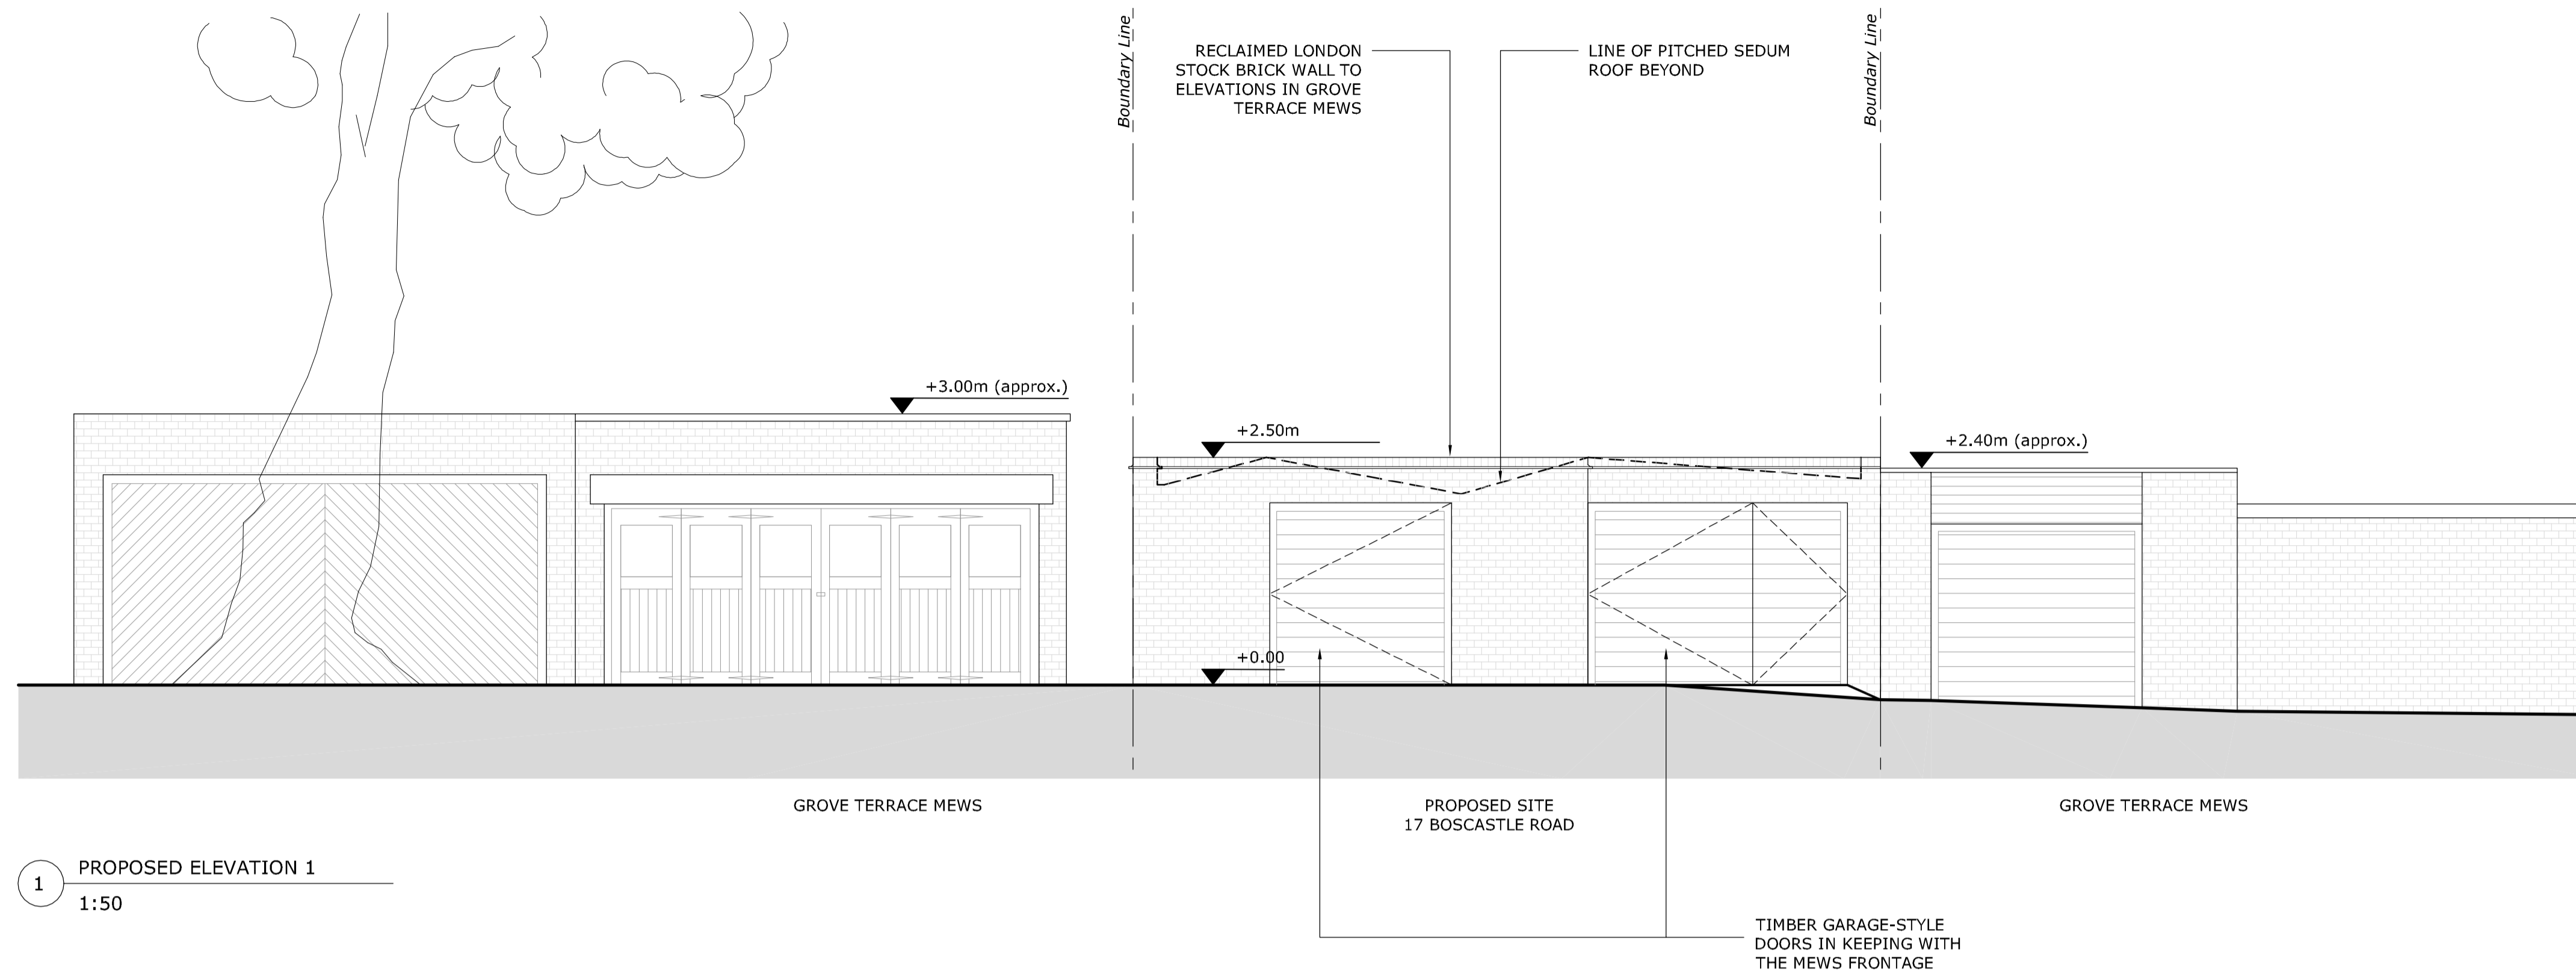

1 PROPOSED ELEVATION 1
1:50

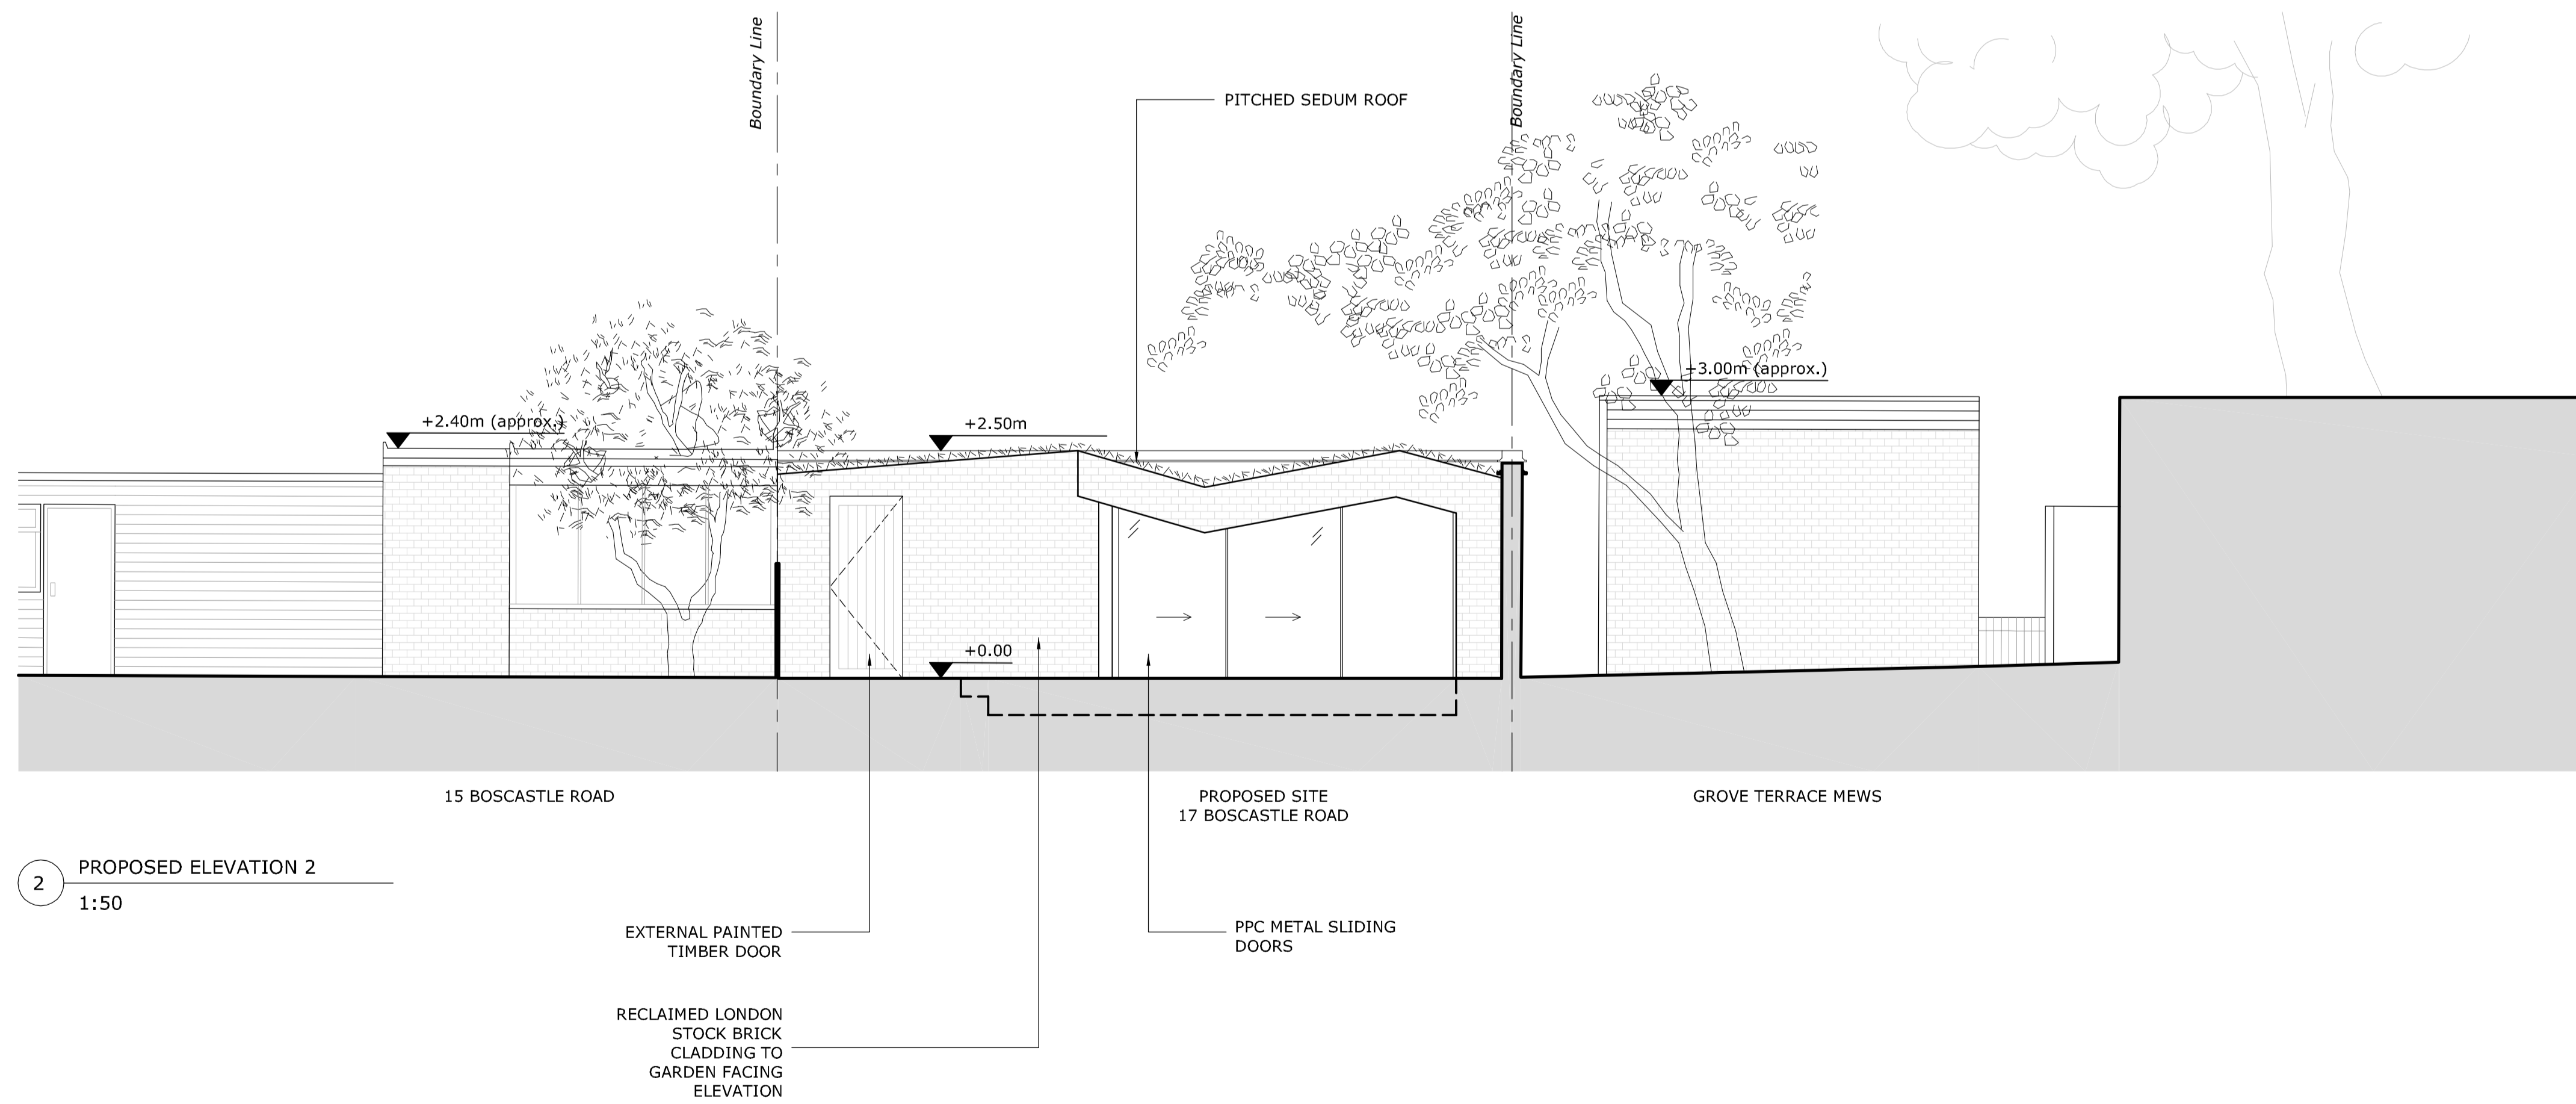

2 PROPOSED ELEVATION 2
1:50

GENERAL NOTES:
DO NOT SCALE FROM THIS DRAWING
ALL DIMENSIONS TO BE CHECKED ON SITE
ANY OMISSIONS OR DISCREPANCIES TO BE REPORTED TO THE ARCHITECT IMMEDIATELY
IF IN DOUBT ASK

P1	06.07.18	Certificate of Lawfulness App.	RC
REV	DATE	NOTES	DR
DRAWING STATUS			

CLOPUD

CLIENT
MAXIMILIAN & JULIA BIAGOSCH

ARCHITECT
FINKERNAGEL ROSS

Third Floor
Unicorn House
221-222 Shoreditch High Street
London E1 6PJ
Tel: 020 7377 5114
info@finkernagelross.com
www.finkernagelross.com

PROJECT
**17 BOSCASTLE ROAD,
NW5 1EE**

DRAWING TITLE
**PROPOSED
Elevations**

DRAWN	DR. DATE	CHECKED	CH. DATE
RC	13.04.18	FF	09.05.18

SCALE	SHEET SIZE
1:100 @ A1	A1

DRAWING NO	REVISION
17BOS - 200	P1

