




PROPOSED FRONT ELEVATION
scale 1:100

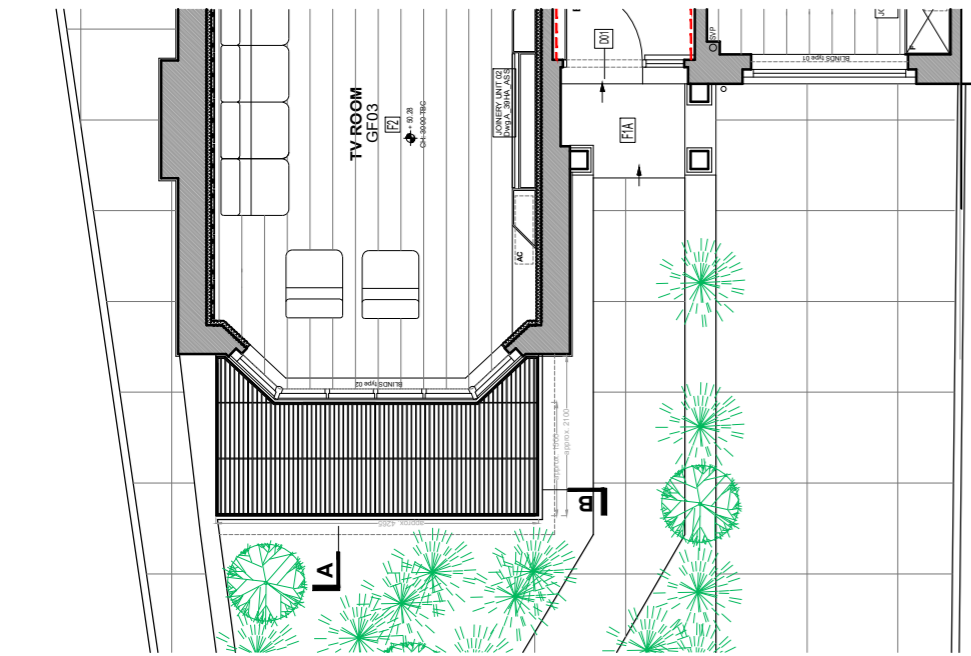

PROPOSED GROUND FLOOR PLAN
scale 1:100

Front garden

Concealed support anchored into concrete walls of proposed lightwell. All to SE details.
White painted lightwell walls.

PROPOSED SECTION A
scale 1:5

Front garden

Concealed support anchored into concrete walls of proposed lightwell. All to SE details.
White painted lightwell walls.

PROPOSED SECTION B
scale 1:5

approx.1500
740

Metal grid allows lights through and allows maximum ventilation

approx.4265

Metal grid allows lights through and allows maximum ventilation



PICTURE 01



PICTURE 02

REFERENCE:
39HA
DRAWING NO:
PR_029_Rev.A
DRAWING TITLE:
PROPOSED FLUSH GRILLE DETAILS

PROJECT:
**39 HOLLYCROFT AVENUE, LONDON
NW3 7QJ**

General Notes:
- Not for Construction.
- Drawings are indicative and for information only.
- All dimensions to be checked on site prior to construction or fabrication. Do not scale from this drawing. Any discrepancies should be reported to the architect.
- Where structural elements are shown this is for illustrative purposes only. All structural design to be carried out by suitable qualified structural engineer.
- All work must comply with relevant British Standard and Building Regulations requirements.
- All drawings are to be read in conjunction with specifications and drawings of all other consultants.
This Drawing is Copyright

KEY:
NOTE: All dimensions indicative, to be confirmed onsite. All details to match pictures 01 and 02

REVISION:	DATE:
0	23.04.2018
A	13.07.2018

STATUS:	SCALE:
DESIGN	---/ A3 PRINT
DATE: 13.07.2018	DRAWER: MK



AKITAKOMARARCHITECTS

TEL: 07481224702	E-MAIL: info.akarchitects@gmail.com
WEB: www.akitakomararchitects.com	
CLIENT: STEVE & SARAH OZIN	