


Annex I: Maps & Plans

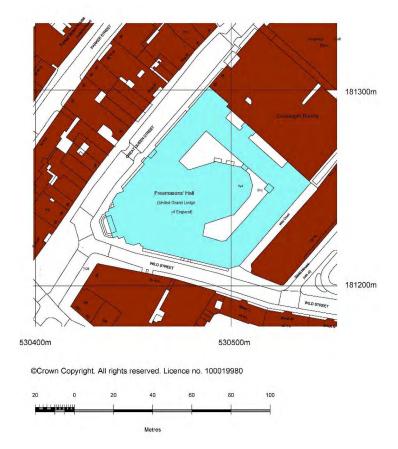

Map 1: Freemasons' Hall - site plan (@Abbott & Associates)

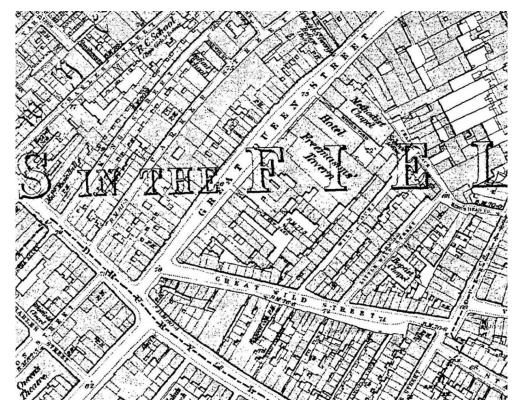

Map 2: 1875-78 First Edition 25" map of the Great Queen Street area (©Cassini Maps)

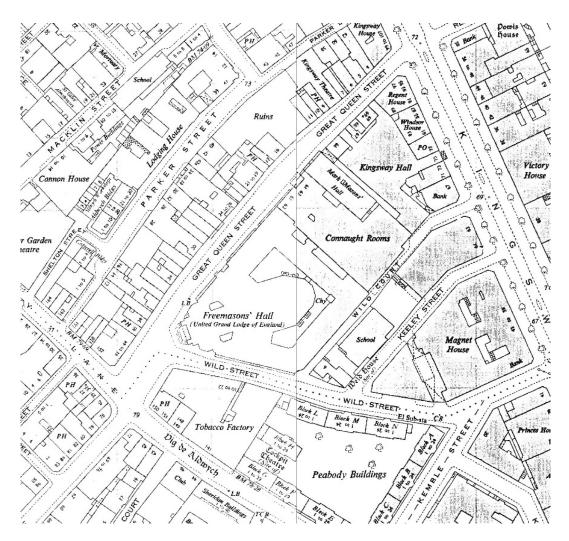

Map 3: 1925 1:2500 OS Map – the first large scale post-completion map (©Landmark Information Group)

Annex II: Figures



Figure 1: View of western tower looking along Great Queen Street



Figure 2: Ashley & Newman c.1930 design for Freemasons' Hall (©UGLE)



Figure 3: 55 & 56 Great Queen Street in 1908 – examples of buildings demolished to make way for Freemason's Hall in 1927 (© Historic England)

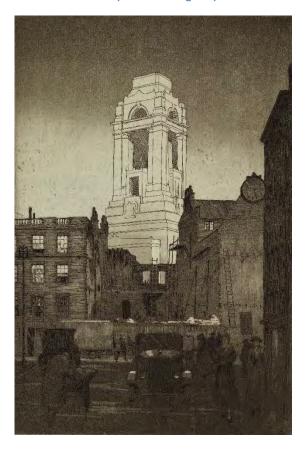


Figure 4: View of tower beyond partly demolished buildings c.1931 – see also (7) (©RIBA)



Figure 5: Western end in construction c1929 (©UGLE)



Figure 6: Great Queen Street elevation in construction c1930 (©UGLE)

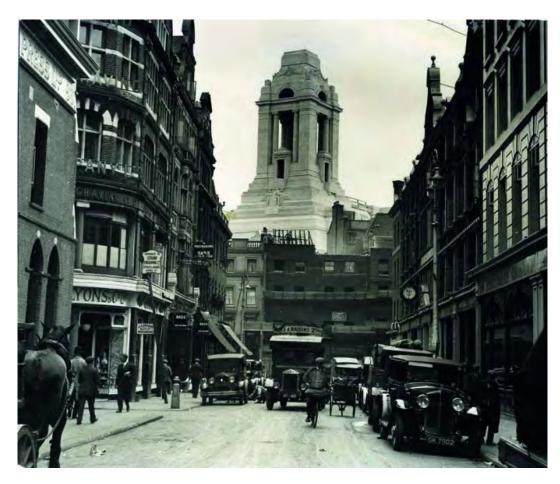



Figure 7: View over partially demolished buildings 1931 (©UGLE)

Annex III: Existing and Proposed Plans

EXISTING

Annex III (1): Location Plan

rev date details

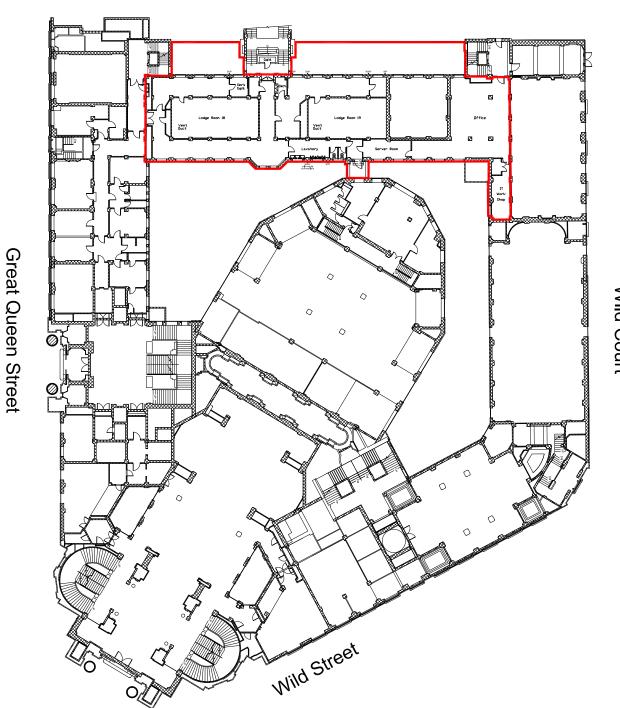

Disclaimer

This drawing should not be scaled.

The contractor is to check all dimensions on site and inform the contract administrator/project manager of any discrepancies.

All work is to comply in every aspect with the Building Regulations, Codes of Practice and British Standards.

This drawing is to be read in conjunction with all other contract drawings and specifications.

This drawing is copyrighted and must not be reproduced in any format or disclosed to any third party without the written consent of Tuffin Ferraby Taylor LLP.

CLIENT UNITED GRAND LODGE OF ENGLAND

PROJECT UNITED GRAND LODGE OF ENGLAND

DRAWN SCALE @ A4 1:500

DRAWING Upper Ground Flooor Lodge Rooms 18 & 19 - Location Plan DATE March 2018

PROJECT No. DRAWING No. REV




171027 LP01



Wild Court

Annex III (2): Ashley & Newman Plan of Upper First Floor

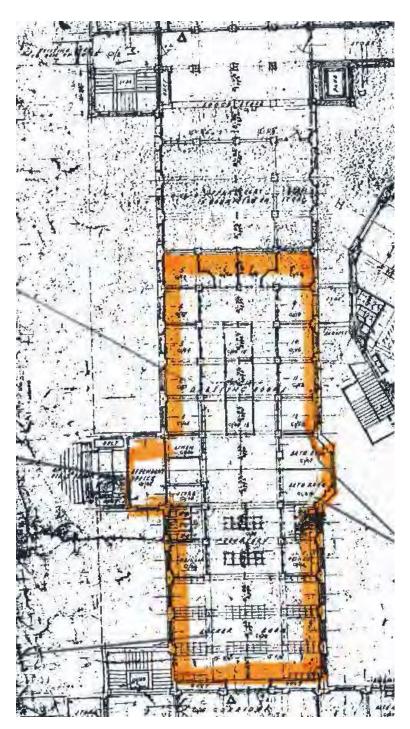

Annex III (2): Ashley & Newman's original design for this part of the upper ground floor area

Annex III (3): Existing Plan of Lodge Rooms 18 & 19

This drawing should not be scaled.

The contractor is to check all dimensions on site and inform the contract administrator/project

All work is to comply in every aspect with the Building Regulations, Codes of Practice and British

This drawing is to be read in conjunction with all other contract drawings and specifications. This drawing is copyrighted and must not be reproduced in any format or disclosed to any third party without the written consent of Tuffin Ferraby Taylor LLP.

Tuffin Ferraby Taylor LLP

DRAWING Upper Ground Floor Lodge Rooms 18 & 19 - Existing

DATE April 2017

DRAWING No. REV

171027 E01 1

Annex III (4): Existing Section A-A


Disclaimer

awing should not be scale


The contractor is to check all dimensions on site and inform the contract administrator/project


Standards.

This drawing is to be read in conjunction with all other contract drawings and specifications

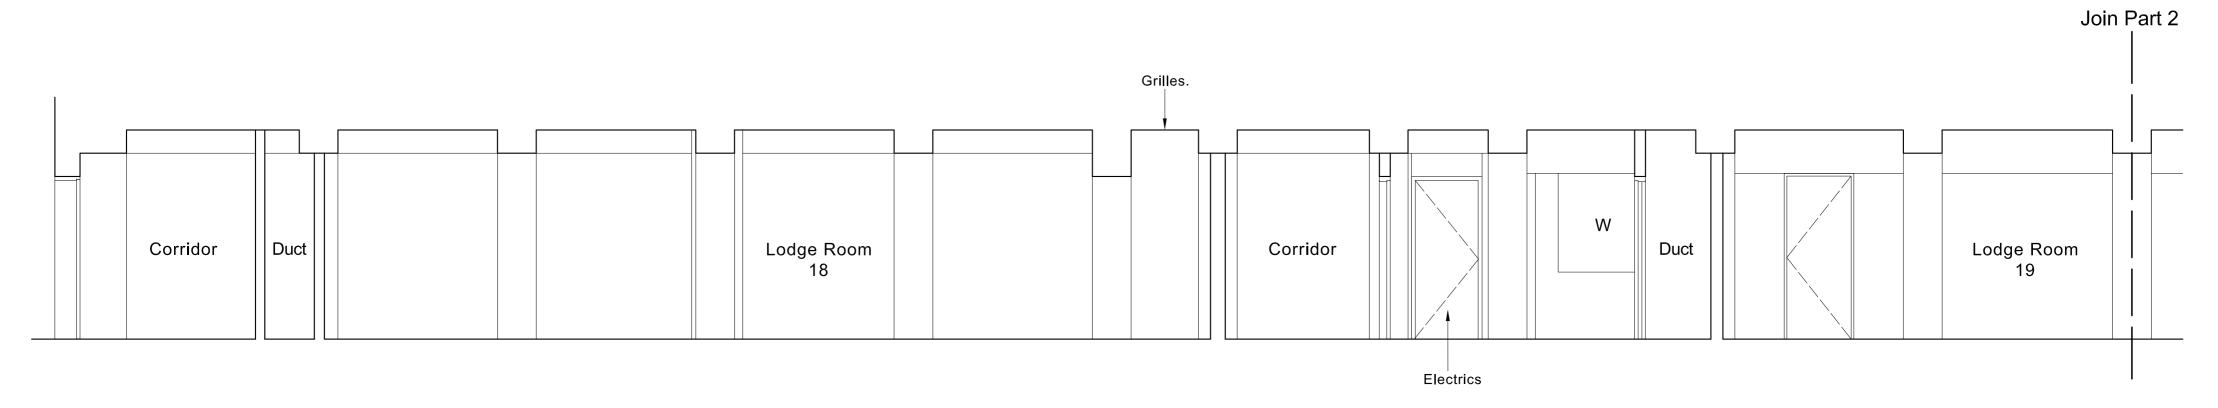

Section A-A (Part 1)

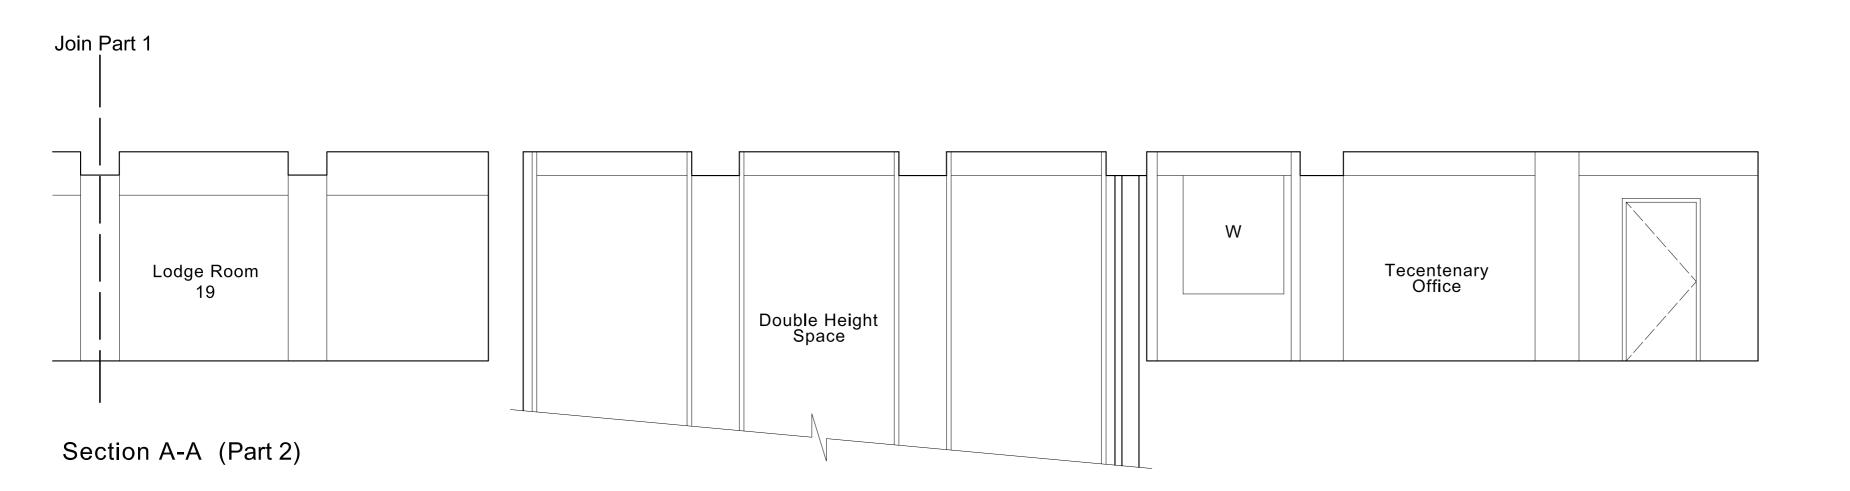

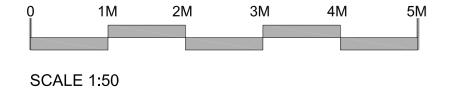

CLIENT UNITED GRAND LODGE OF ENGLAND

PROJECT UNITED GRAND LODGE OF ENGLAND

DRAWN

DRAWN

DRAWN

TFT

SCALE © A2

1:50

DRAWING Upper Ground Floor Lodge Rooms 18 & 19


Existing Section A-A

PROJECT No.


DRAWING No. REV



Annex III (5): Existing Sections B-B and C-C

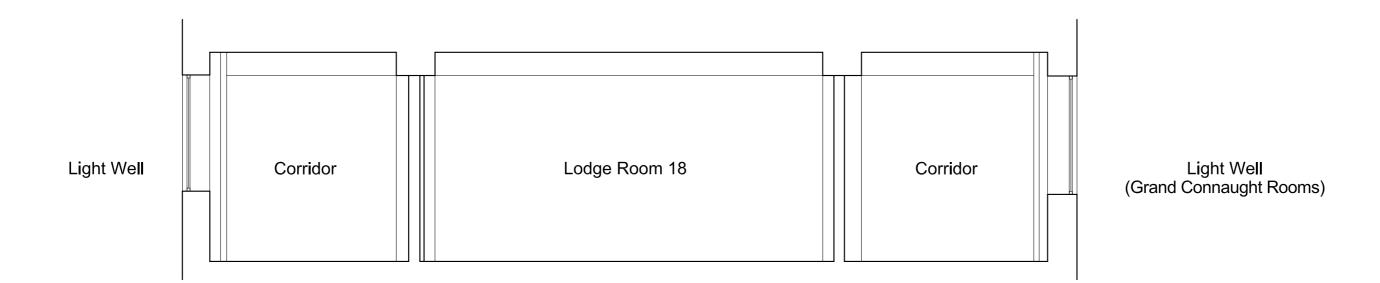

Section B-B

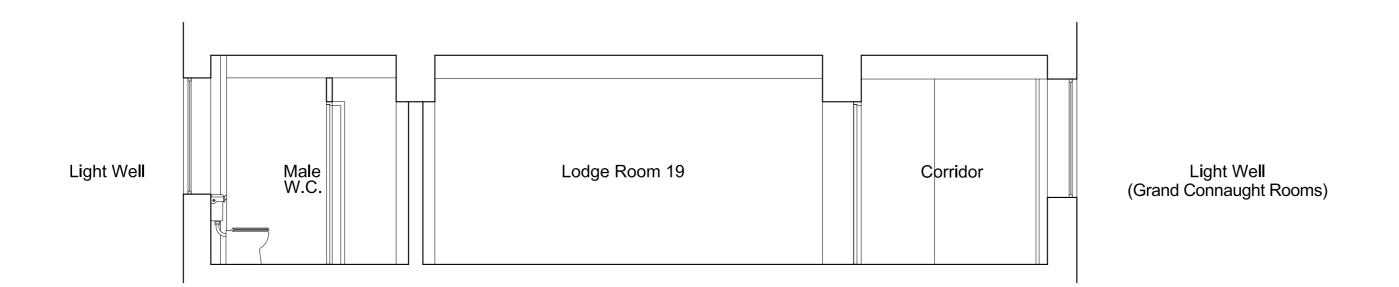

Section C-C



SCALE 1:50

CLIENT UNITED GRAND LODGE OF ENGLAND DRAWN TET PROJECT UNITED GRAND LODGE OF ENGLAND SCALE © A2 1:50
DRAWING Upper Ground Floor Lodge Rooms 18 & 19 DATE May 2018
Existing Sections B-B & C-C PROJECT No. DRAWING No. REV E04 171027

Disclaimer

Annex III (6): Proposed Demolition

nls drawing should not be scaled


The contractor is to check all dimensions on site and inform the contract administrator/project manager of any discrepancies.

All work is to comply in every aspect with the Building Regulations, Codes of Practice and Br Standards.

This drawing is to be read in conjunction with all other contract drawings and specifications.

This drawing is copyrighted and must not be reproduced in any format or disclosed to any party without the written consent of Tuffin Ferraby Taylor LLP.

rev date details
1 30.05.18 Beams indicated, General Notes amended.

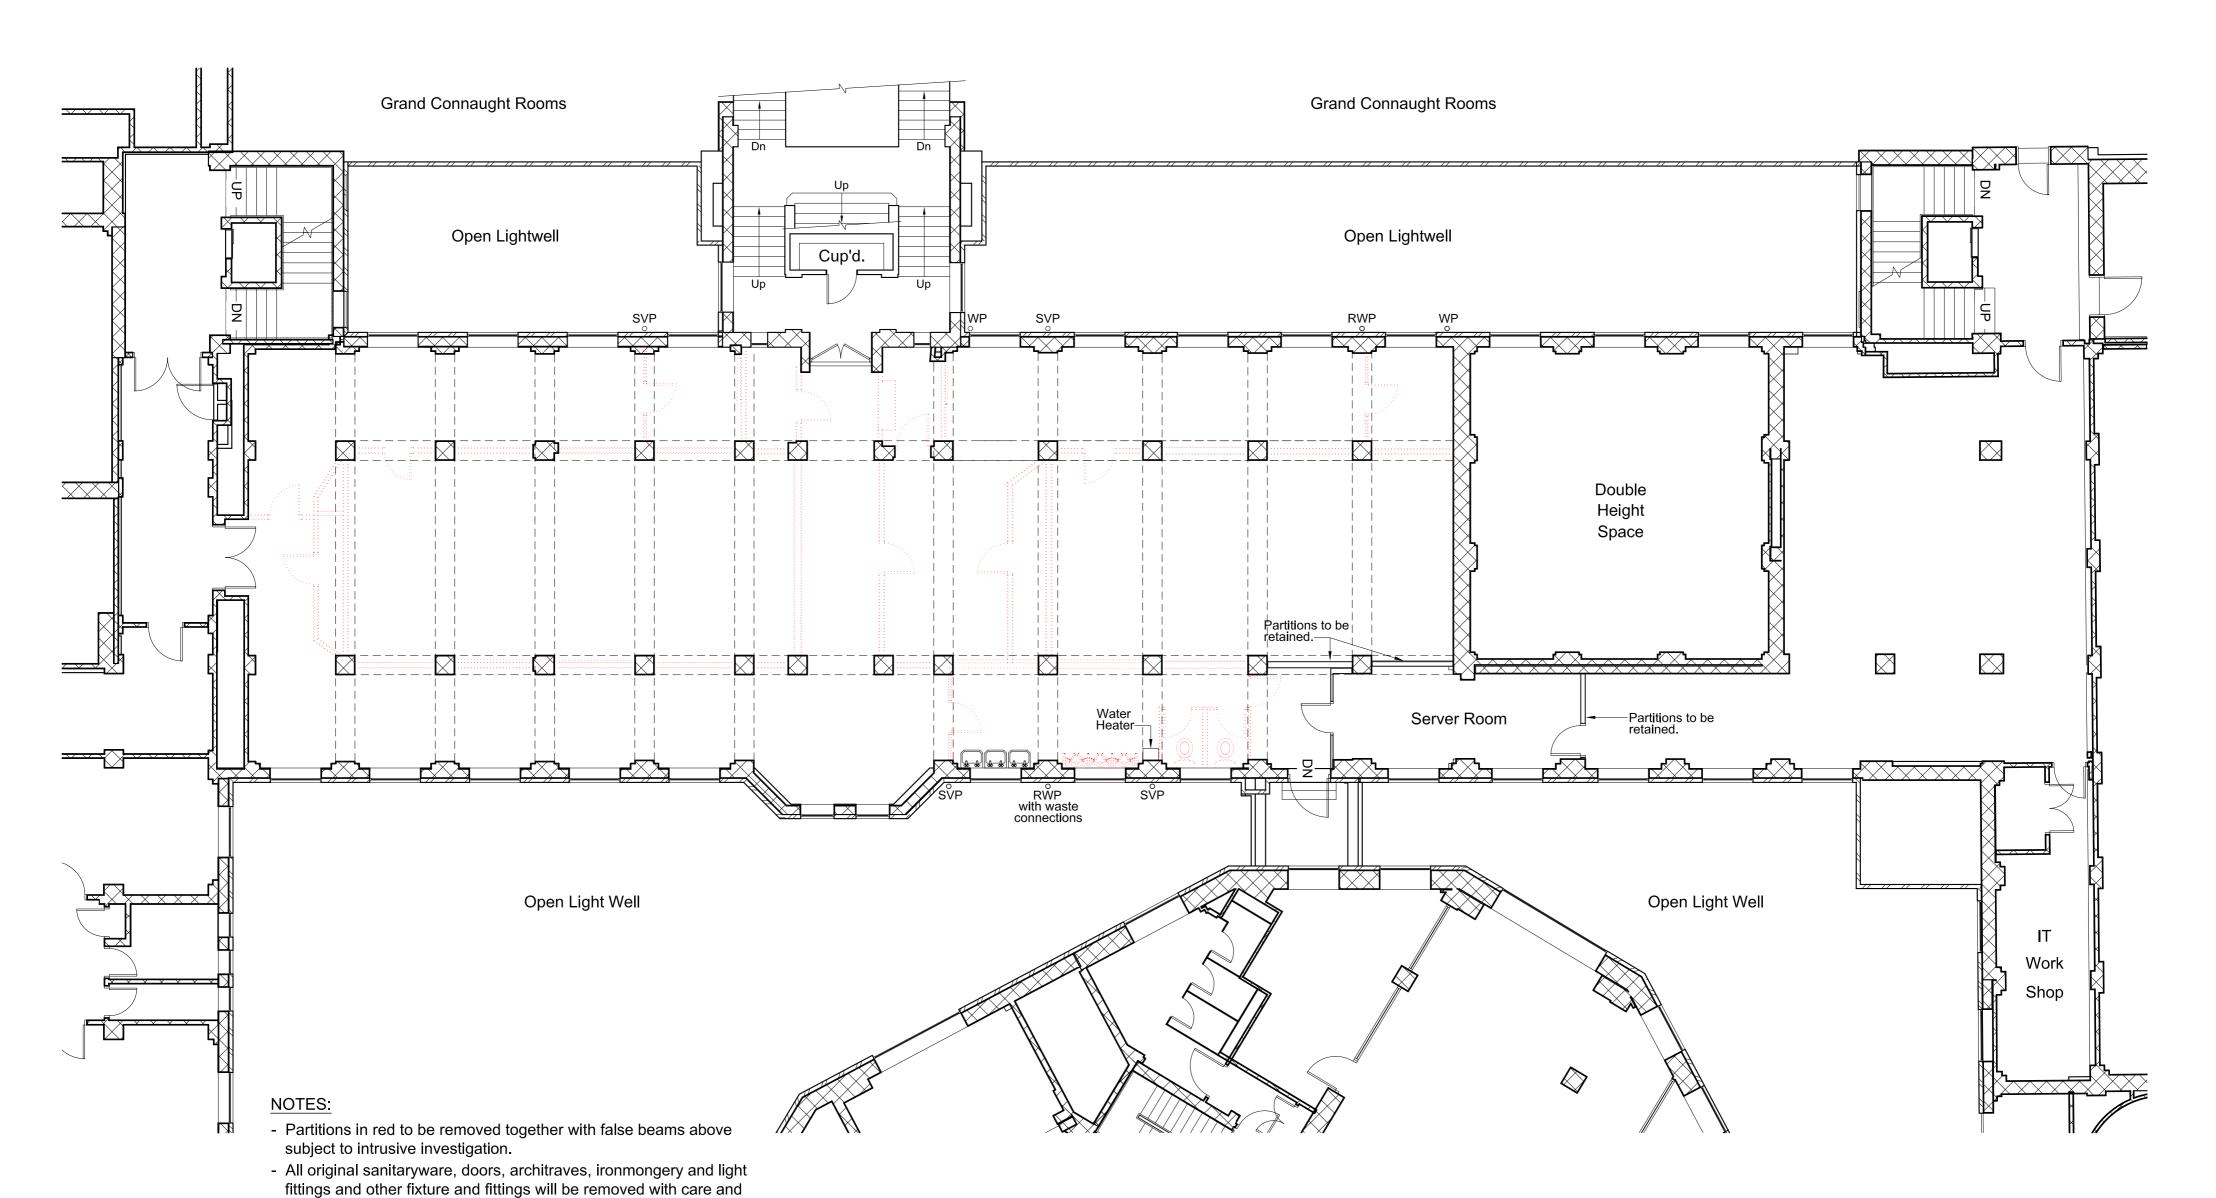

retained by Client for re-use if required elsewhere in the building.

- Cork floor covering to be retained throughout. Where partitions are

within the Tea Point, W.C's and Store Rooms.

removed and the cork tiling is either missing or damaged the floor will

be repaired and treated with a levelling screed compound and overlaid with new carpet tiles within Offices and Circulation Areas and sheet vinyl

CLIENT UNITED GRAND LODGE OF ENGLAND

PROJECT UNITED GRAND LODGE OF ENGLAND

SCALE © A2 1:100

DRAWING Upper Ground Floor Lodge Rooms 18 & 19 - Demolition

DATE April 2017



171027 **D01** 1

Tuffin Ferraby Taylor LLP


Annex III (7): Proposed Layout - General

Standards.

This drawing is to be read in conjunction with all other contract drawings and specifications.


This drawing is to be read in conjunction with all other contract drawings and specifications.


rev date details

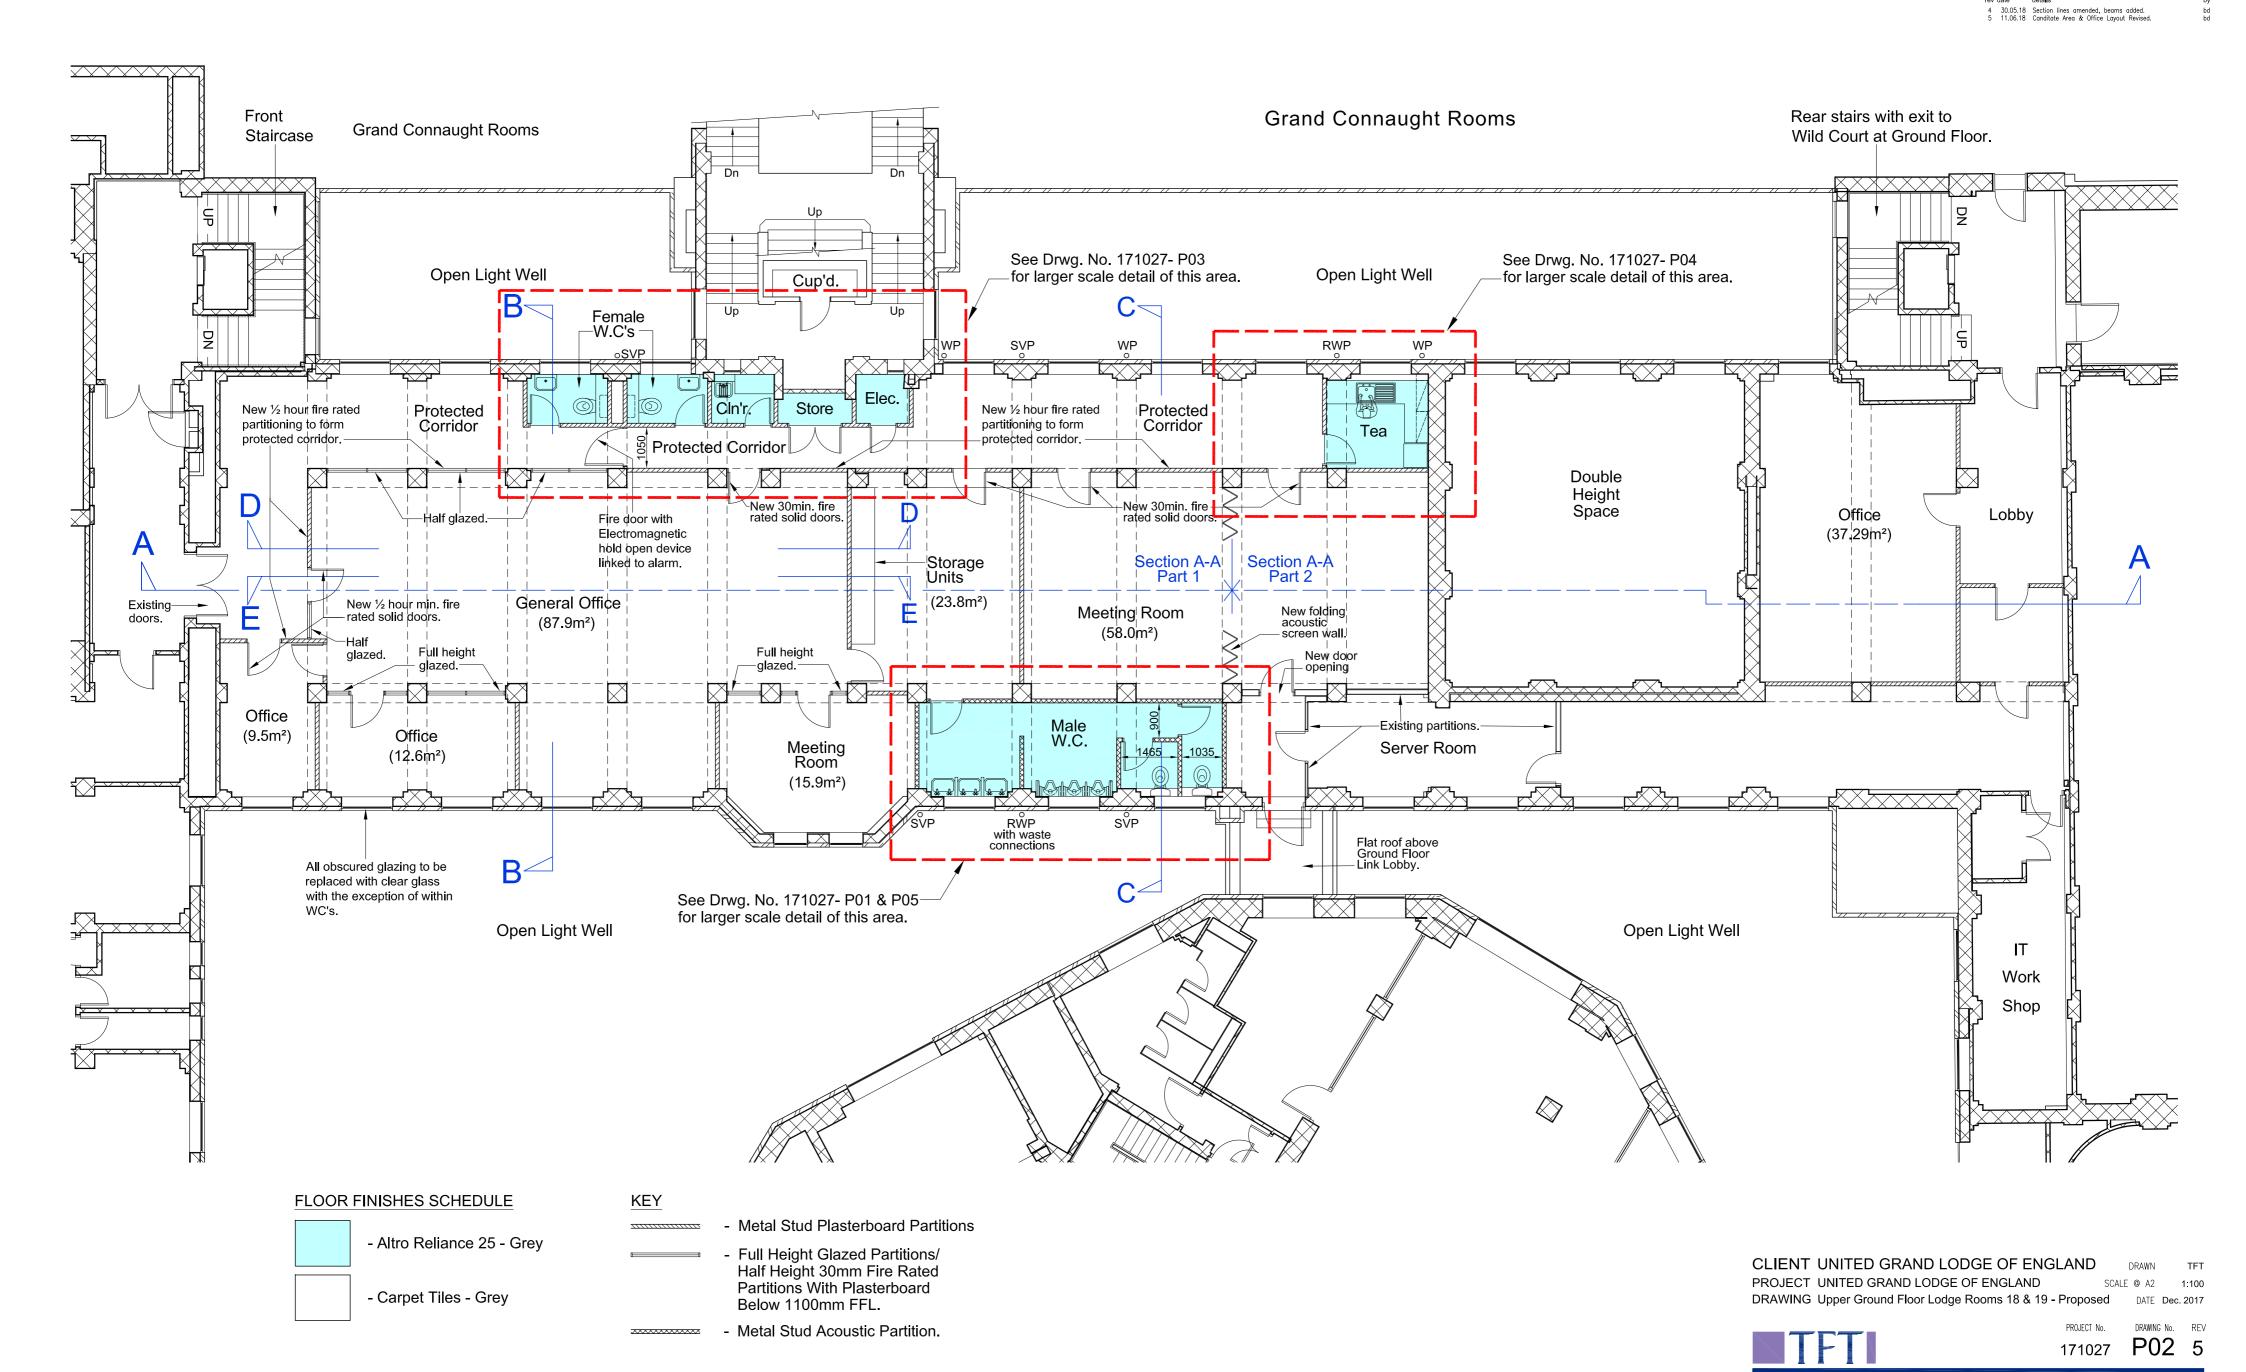


Annex III (8): Proposed Layout – M&E

Annex III (9): Proposed Layout – Fem. WC, Clnr's Store & Elects. Cupd

 

 

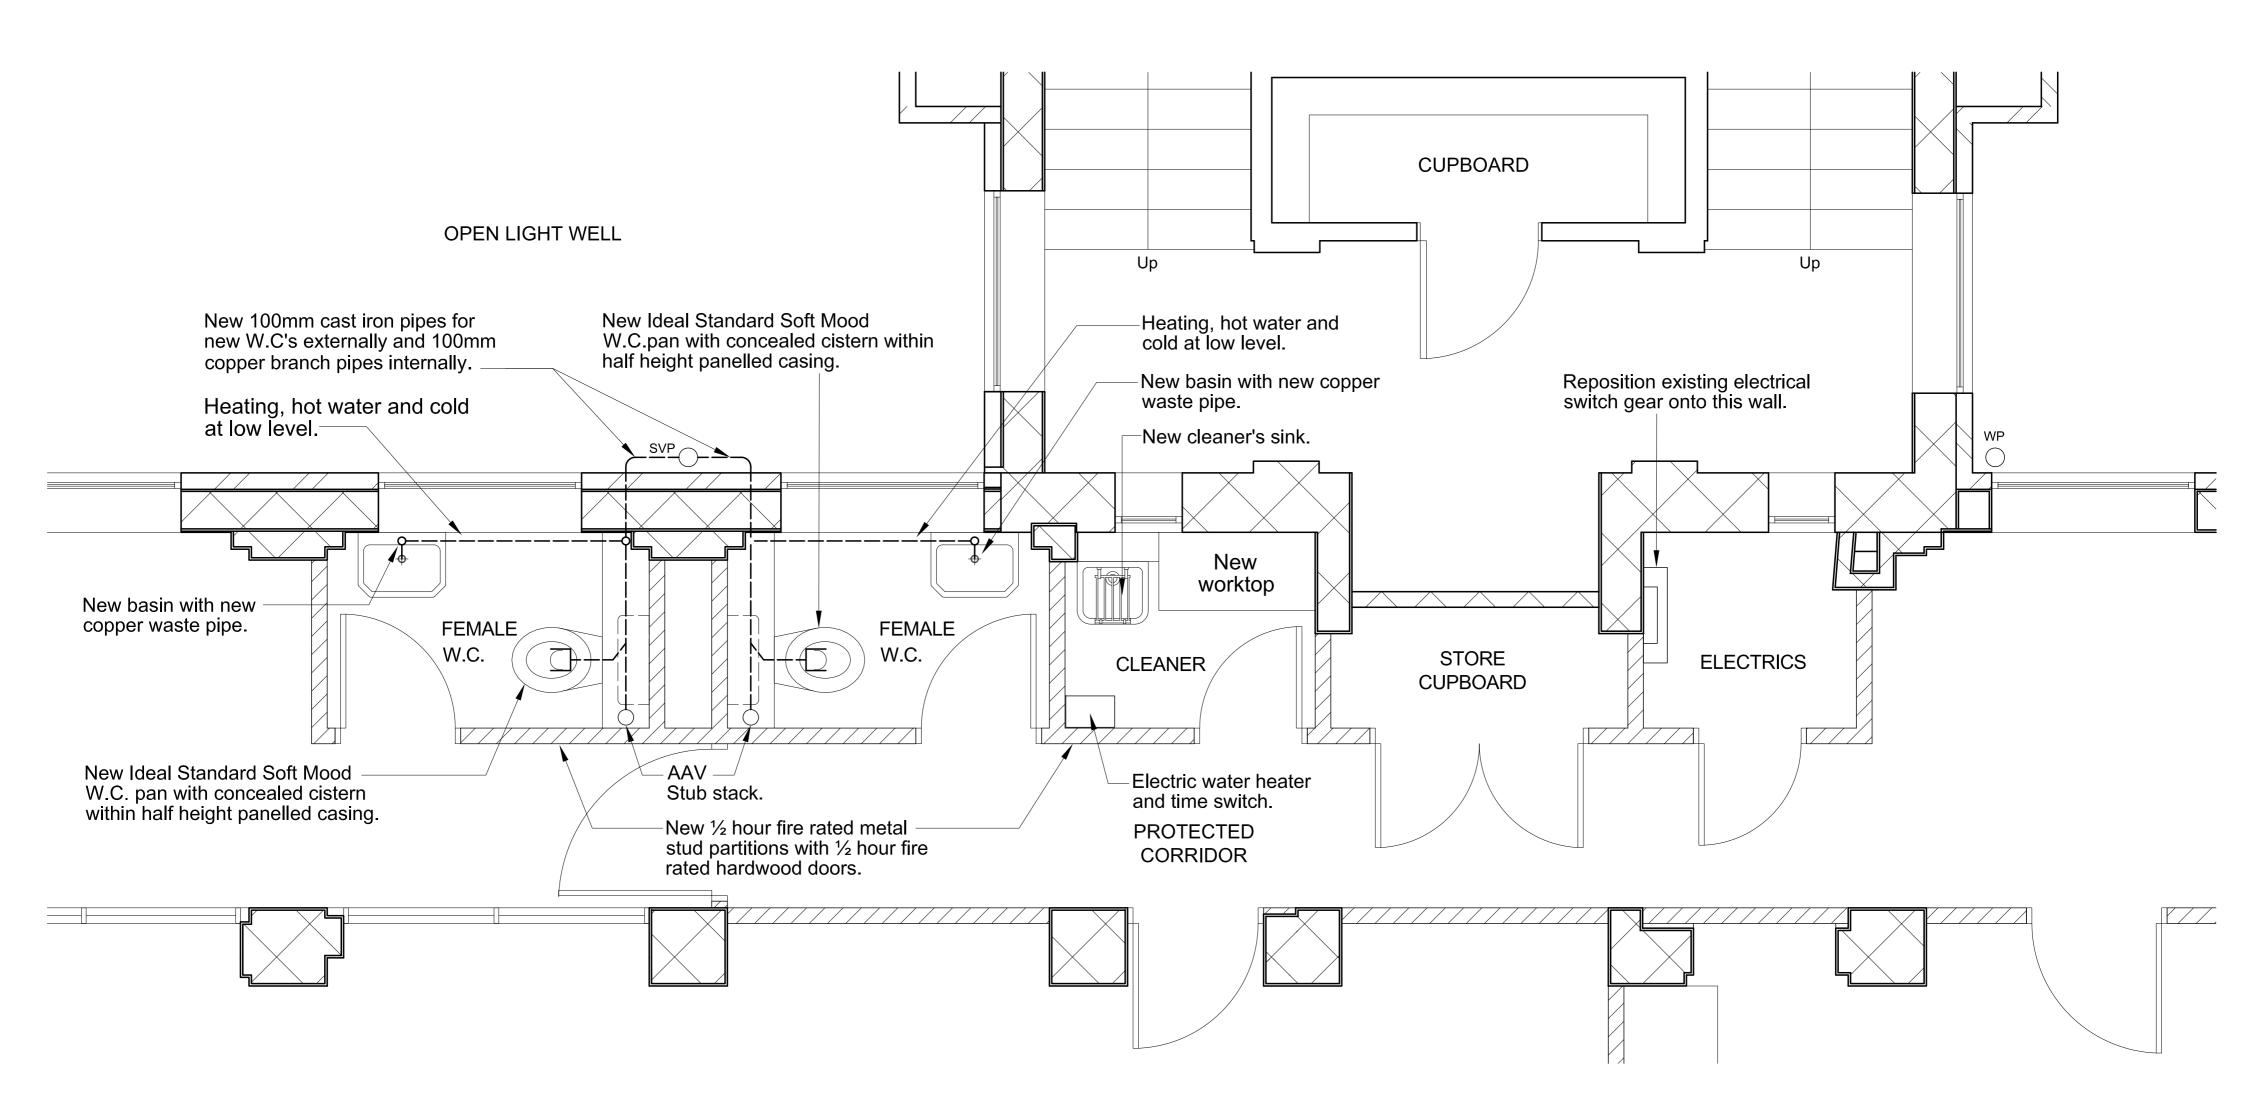

CLIENT UNITED GRAND LODGE OF ENGLAND DRAWN TFT PROJECT UNITED GRAND LODGE OF ENGLAND SCALE @ A2 1:25


DRAWING Upper Ground Floor Lodge Rooms 18 & 19

Proposed Female W.C's, Cleaners Store & Electrical Cupboards


March 2018



Annex III (10): Proposed Layout – Tea Making Facility

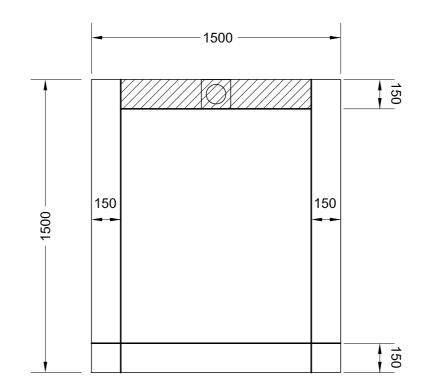

WINDOW IN ELEVATION

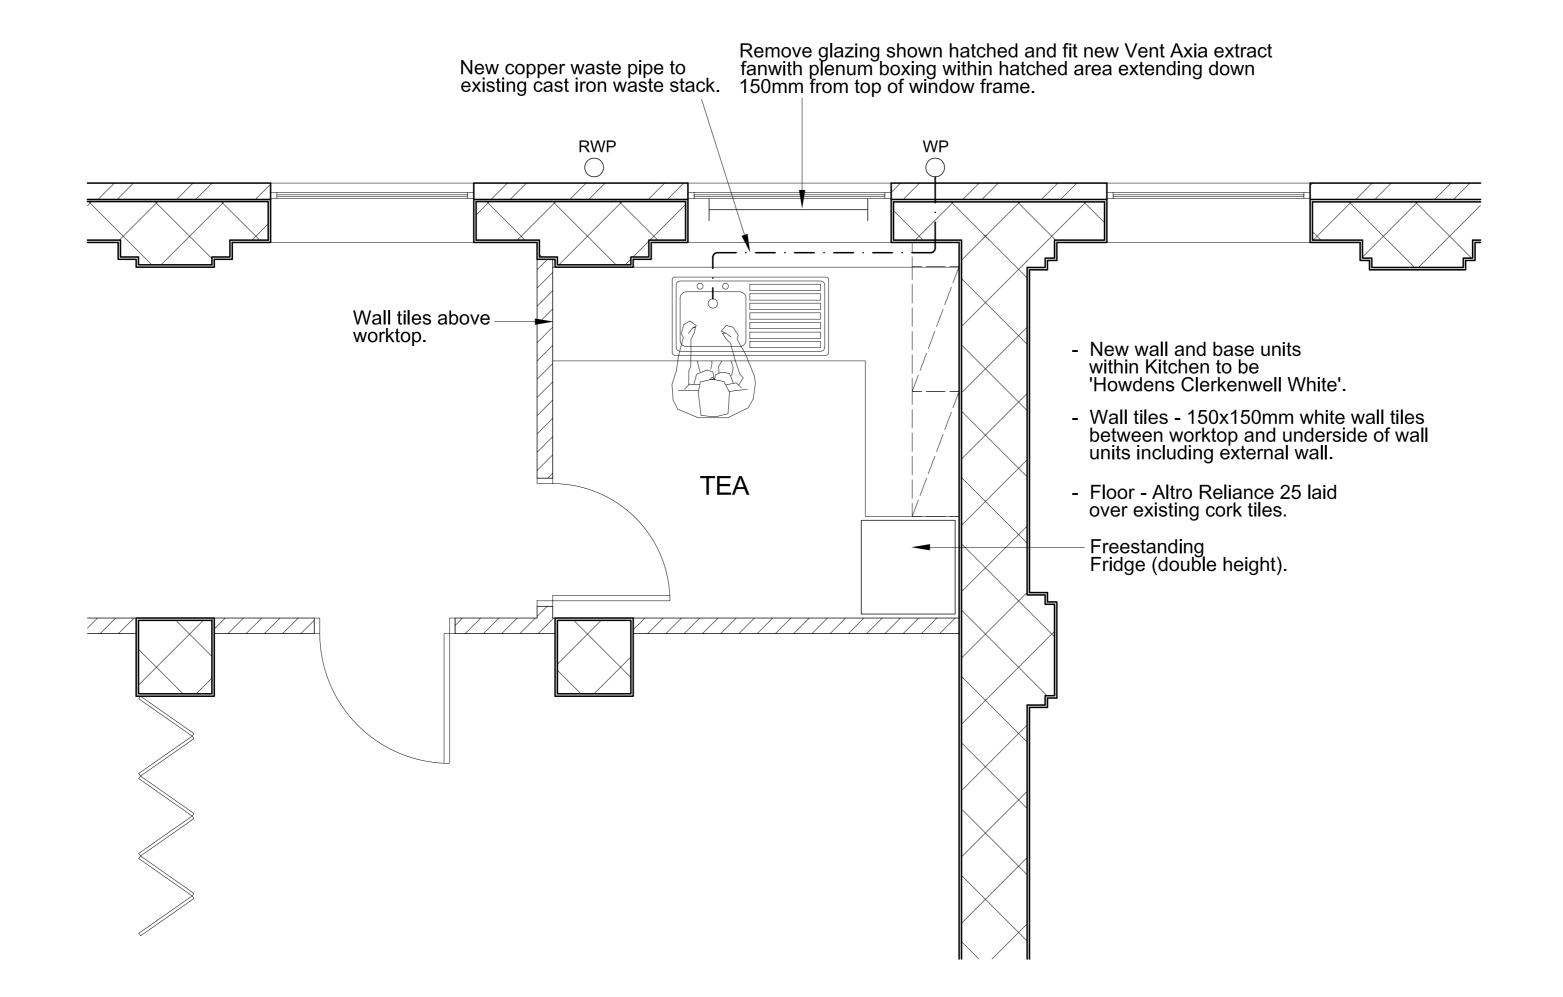

CLIENT UNITED GRAND LODGE OF ENGLAND PROJECT UNITED GRAND LODGE OF ENGLAND SCALE @ A2 1:25

DRAWING Upper Ground Floor Lodge Rooms 18 & 19 Proposed Tea Making Facility


PROJECT No. DRAWING No. REV

171027 **P04**

DATE March 2018

Tuffin Ferraby Taylor LLP

Annex III (11): Proposed Layout – Male WC

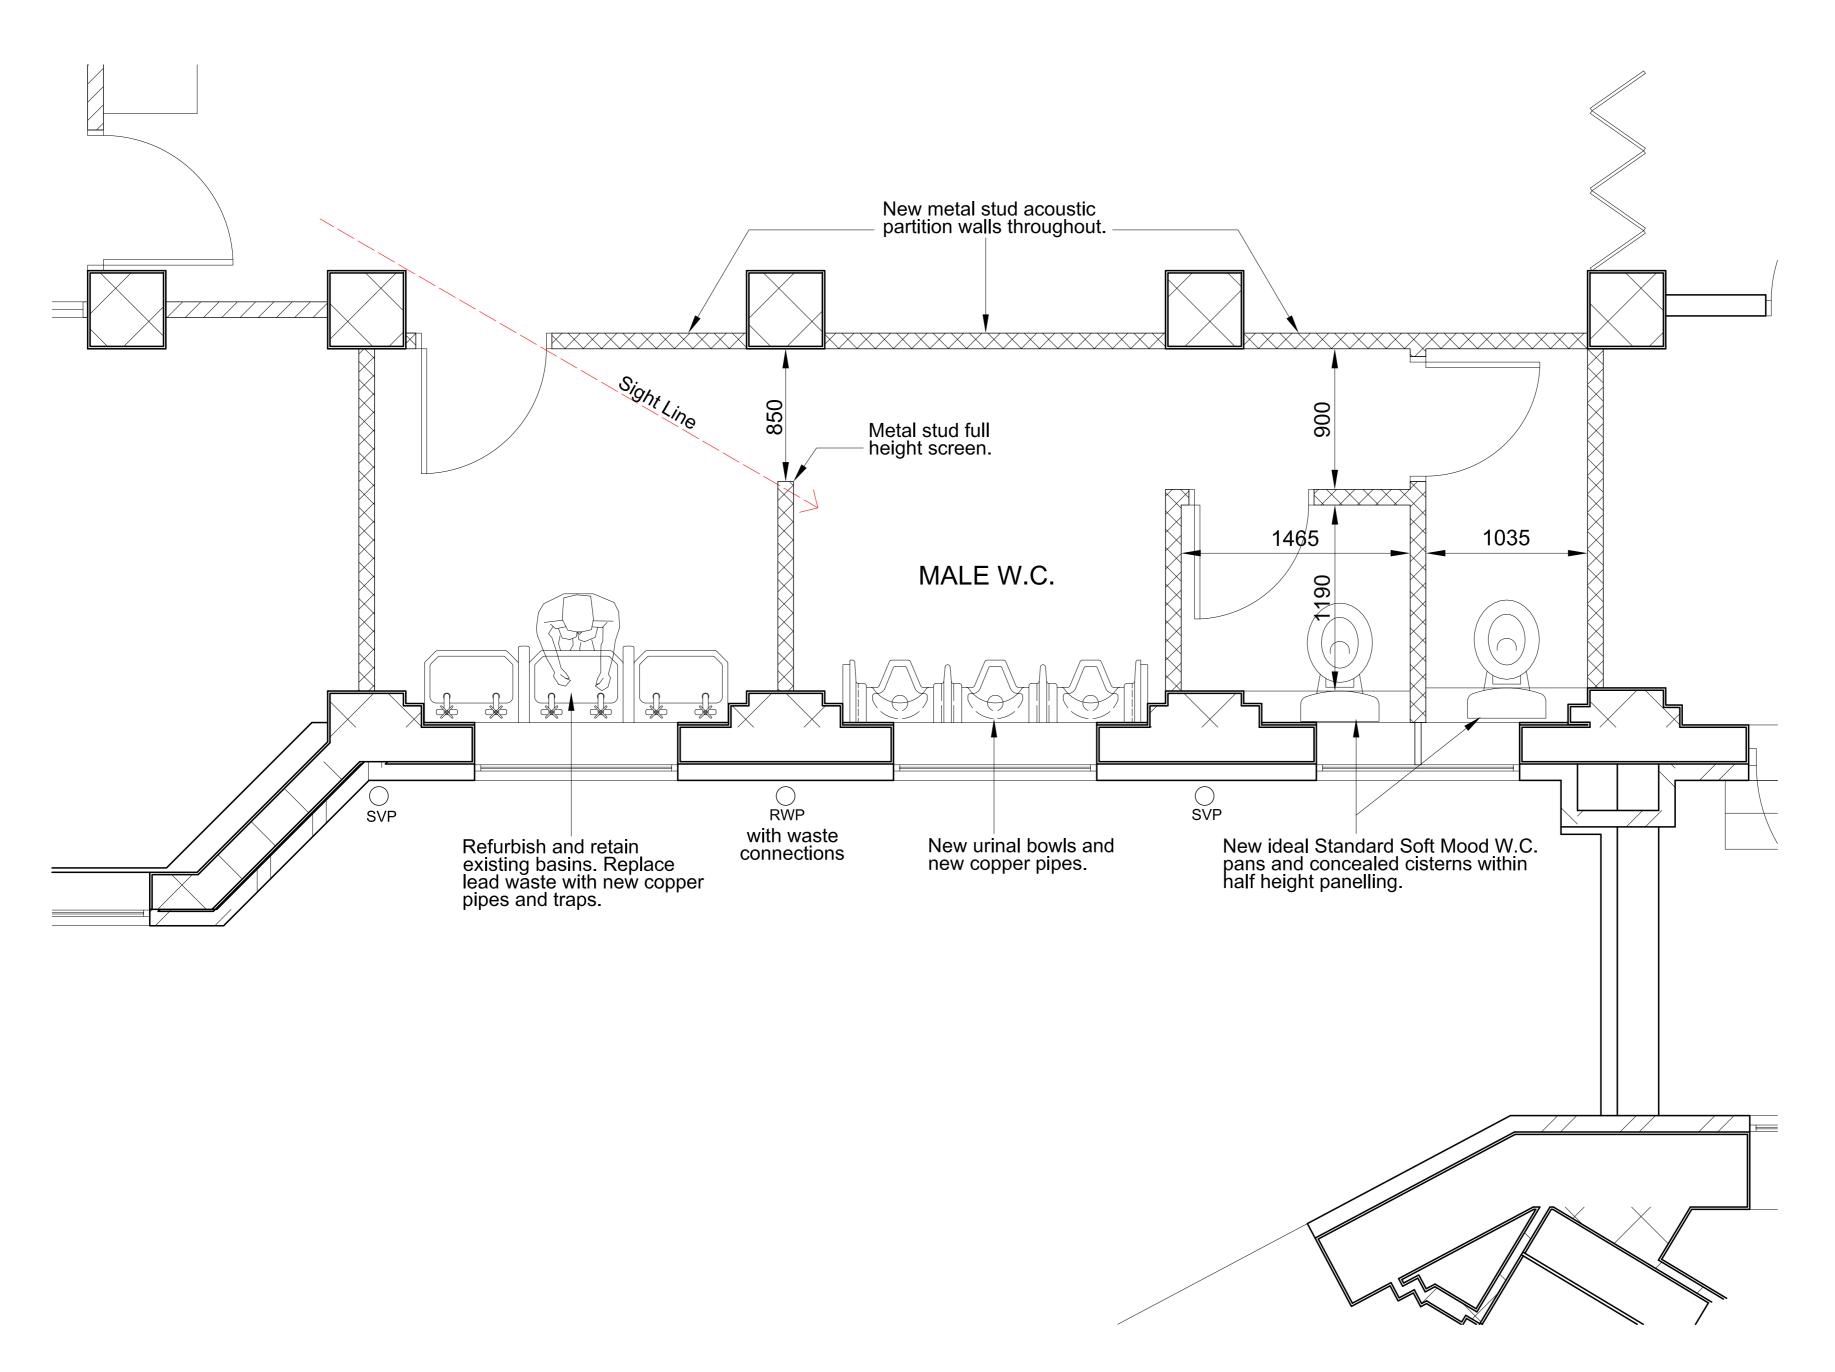

CLIENT UNITED GRAND LODGE OF ENGLAND

PROJECT UNITED GRAND LODGE OF ENGLAND DRAWING Upper Ground Floor Lodge Rooms 18 & 19

Proposed Male W.C. - Upper Ground Floor

DATE March 2018

SCALE @ A2 1:25



Annex III (12): Proposed Section A-A

This drawing should not be scaled.

The contractor is to check all dimensions on site and Inform the contract administrator/project manager of any discrepancies.


All work is to comply in every aspect with the Building Regulations, Codes of Practice and British Standards.

This drawing is to be read in conjunction with all other contract drawings and specifications.


This drawing is to be read in conjunction with all other contract drawings and specification

This drawing is copyrighted and must not be reproduced in any format or disclosed to any
party without the written consent of Tuffin Ferraby Taylor LLP.

rev date details
1 30.05.18 Scole revised to 1:50. Sections B-B & C-C relocated to Dwg. No. 171027-P08

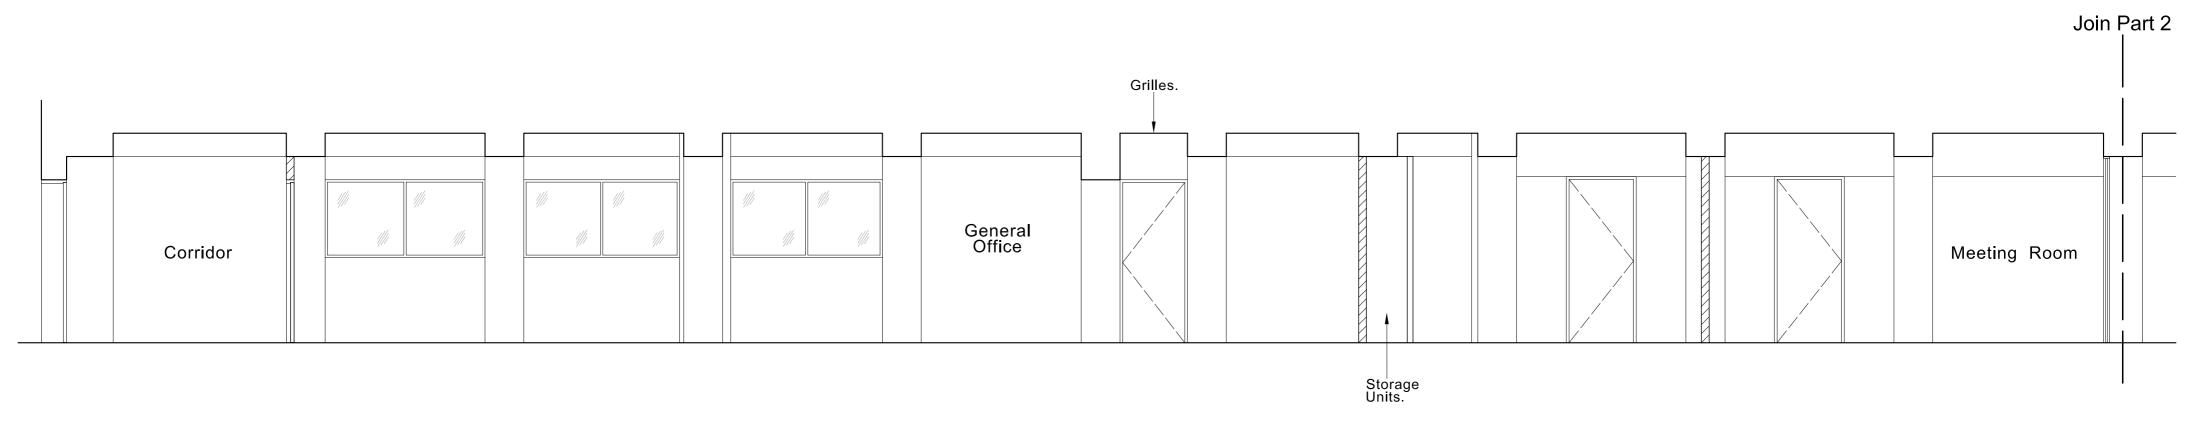

Section A-A (Part 1)

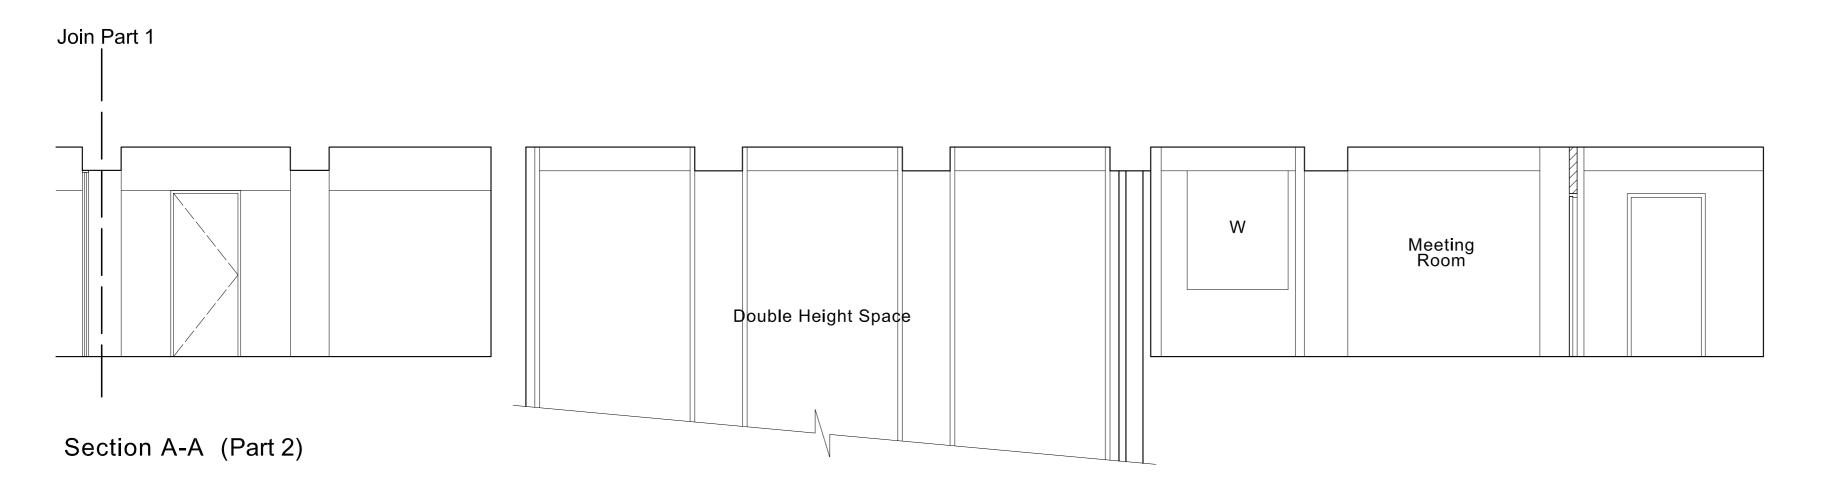

CLIENT UNITED GRAND LODGE OF ENGLAND

PROJECT UNITED GRAND LODGE OF ENGLAND

DRAWING Upper Ground Floor Lodge Rooms 18 & 19

Proposed Section A-A

PROJECT No.

DRAWING No. REV


PROJECT No. DRAWING No. REV 171027 P06 1

17 1027


Tuffin Ferraby Taylor LLP



Annex III (13): Proposed Sections B-B and C-C

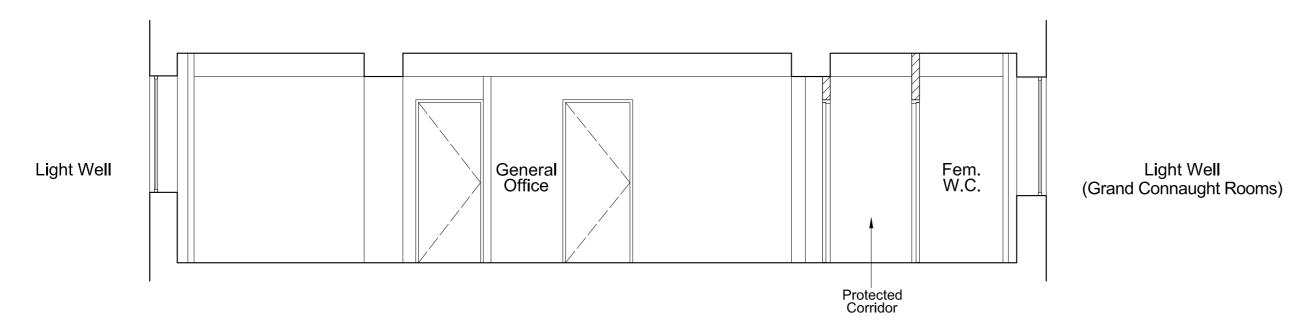

Section B-B

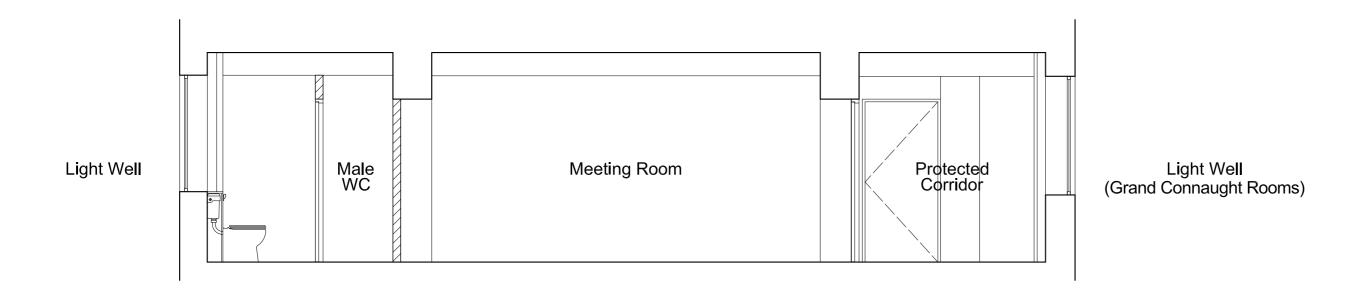

Section C-C




CLIENT UNITED GRAND LODGE OF ENGLAND PROJECT UNITED GRAND LODGE OF ENGLAND SCALE @ A2 1:50
DRAWING Upper Ground Floor Lodge Rooms 18 & 19
Proposed Sections B-B & C-C


DRAWING No. REV 171027 **P08**

Tuffin Ferraby Taylor LLP

Annex III (14): Proposed Sections D-D and E-E

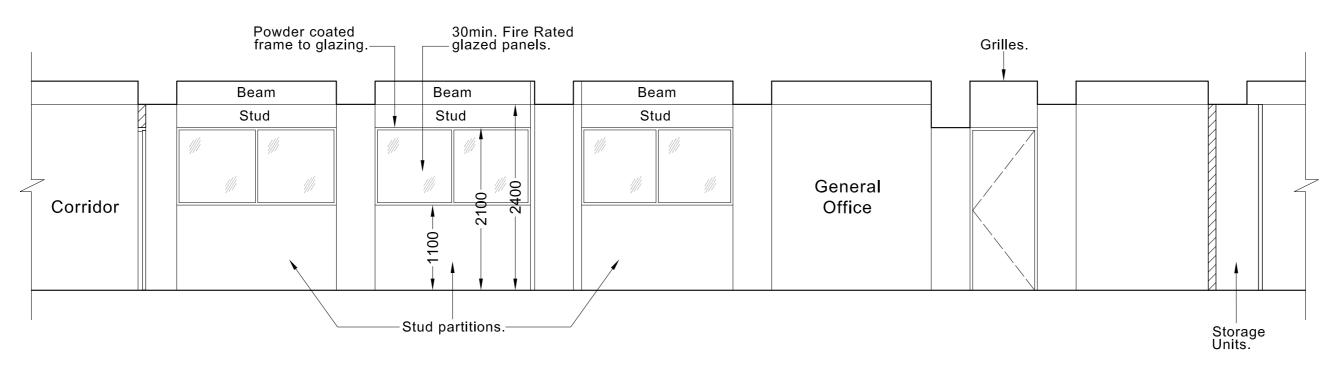

Section D-D

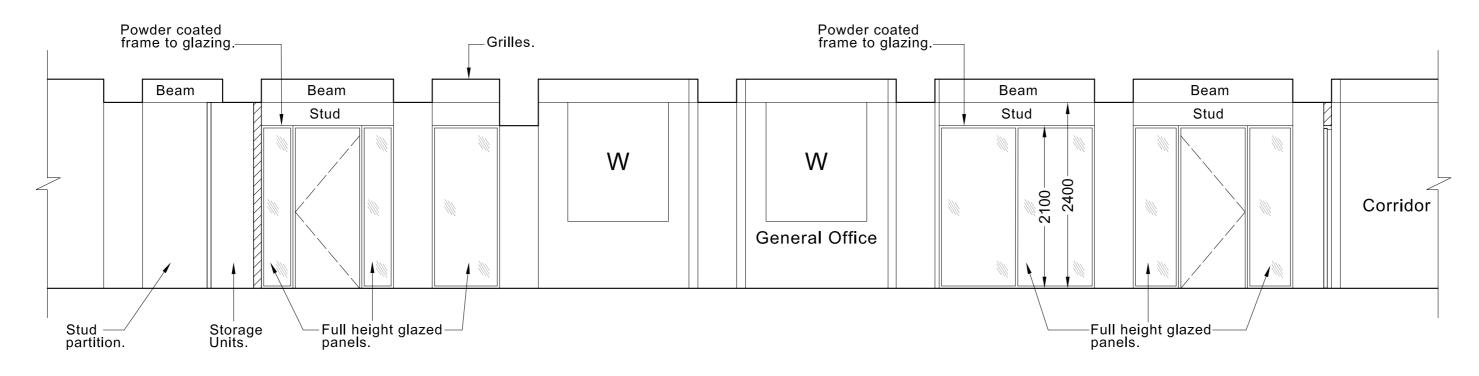

Section E-E



SCALE 1:50

Disclaimer