



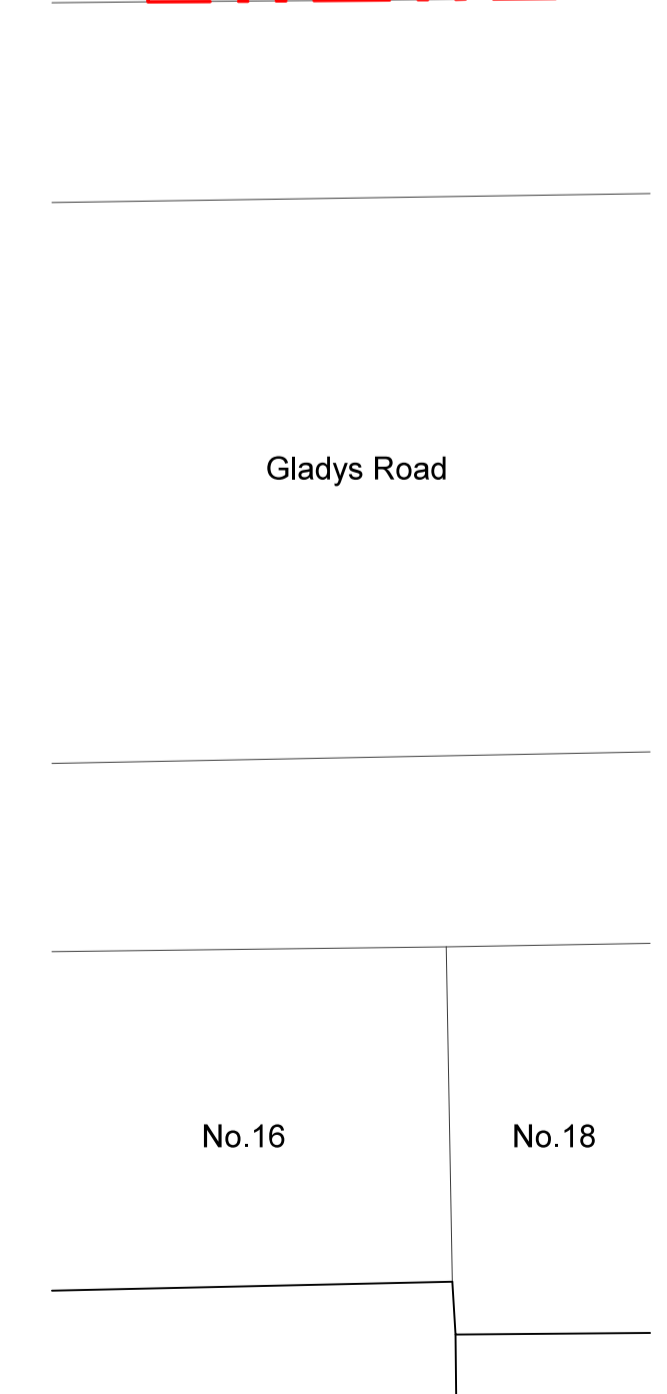


Site | Block Plan
1:500 @ A3 | 1:250 @ A1

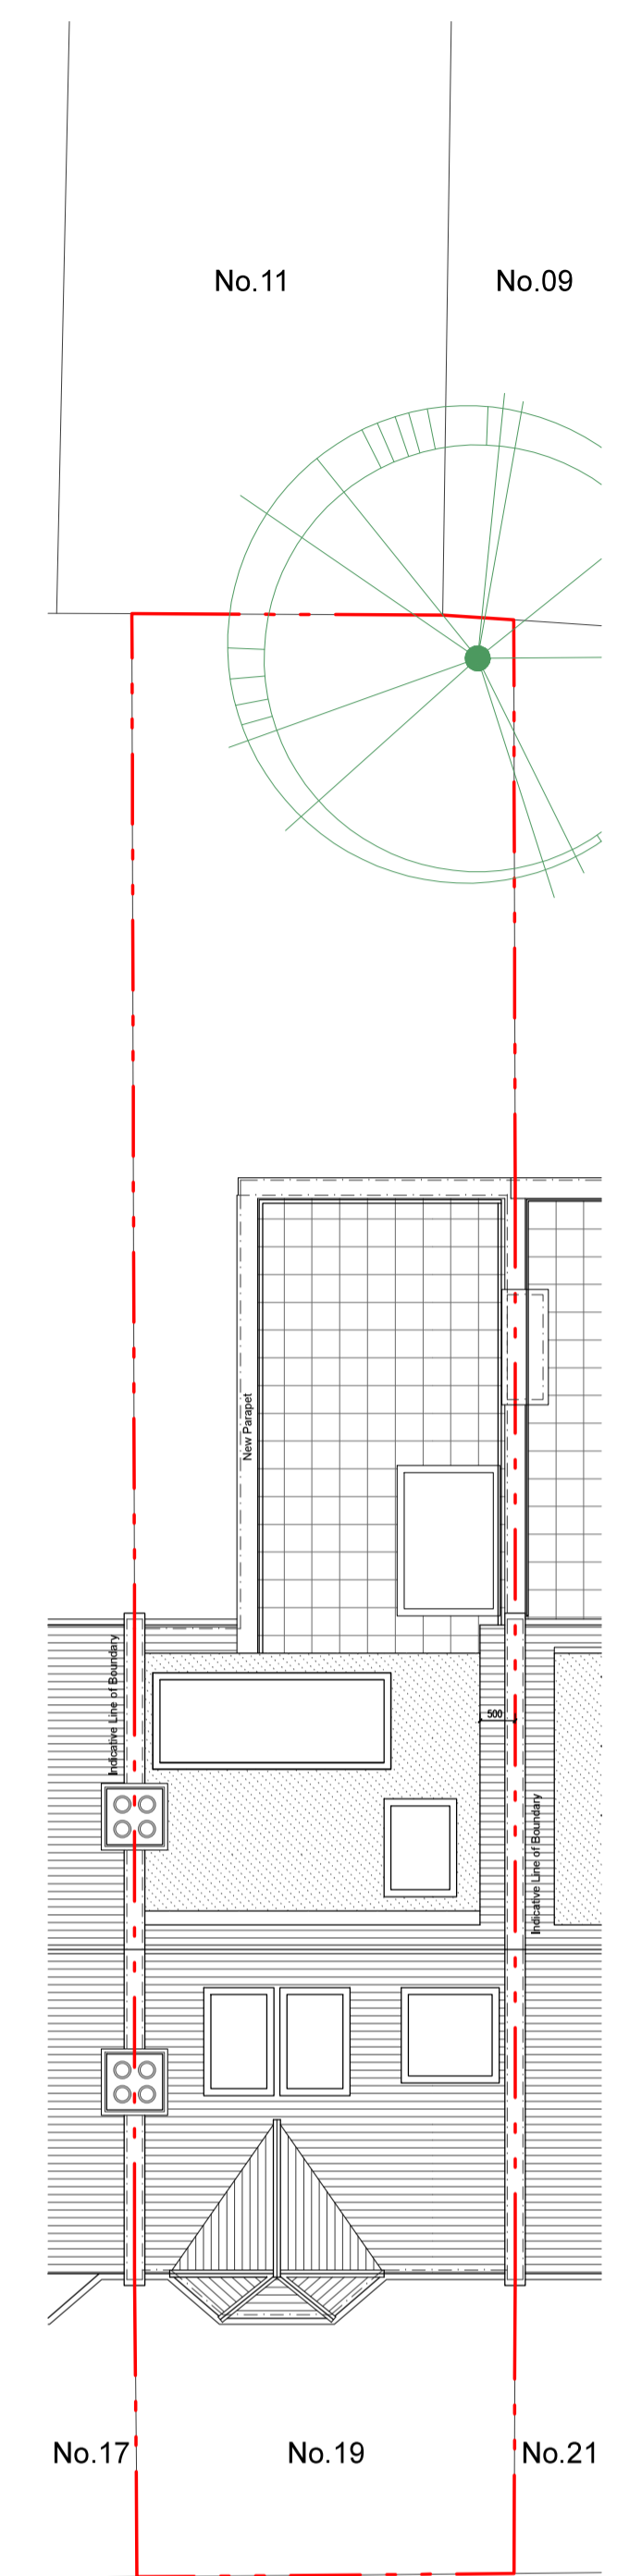


Site Plan
1:200 @ A3 | 1:100 @ A1


0 1 2 3 4 5 10m

REV	DATE	DESCRIPTION	BY
			
<p>ISSUED FOR INFORMATION NOT FOR CONSTRUCTION</p> <p>CONTRACTORS MUST VERIFY ALL DIMENSIONS ON SITE BEFORE COMMENCING WITH ANY WORK. ALL WORKS MUST COMPLY WITH BUILDING REGULATIONS. THIS DRAWING IS PROTECTED BY COPYRIGHT. DO NOT SCALE FROM THIS DRAWING.</p>			
client:		Sam Dumont	
address:		19 Gladys Road NW6 2PU	
project:		Loft Conversion with Roof Terrace	
drawings:		Proposed	
drawn by:		CM	scale: 1:200@A3 1:100@A1
checked by:		NI	date: 15/06/2018
dwg no.		1805.2/A100	rev: N/A


1, 27 BELSIZE PARK
BELSIZE PARK
LONDON NW3 4DU
079 4718 0681
info@midesignstudios.com
www.midesignstudios.com

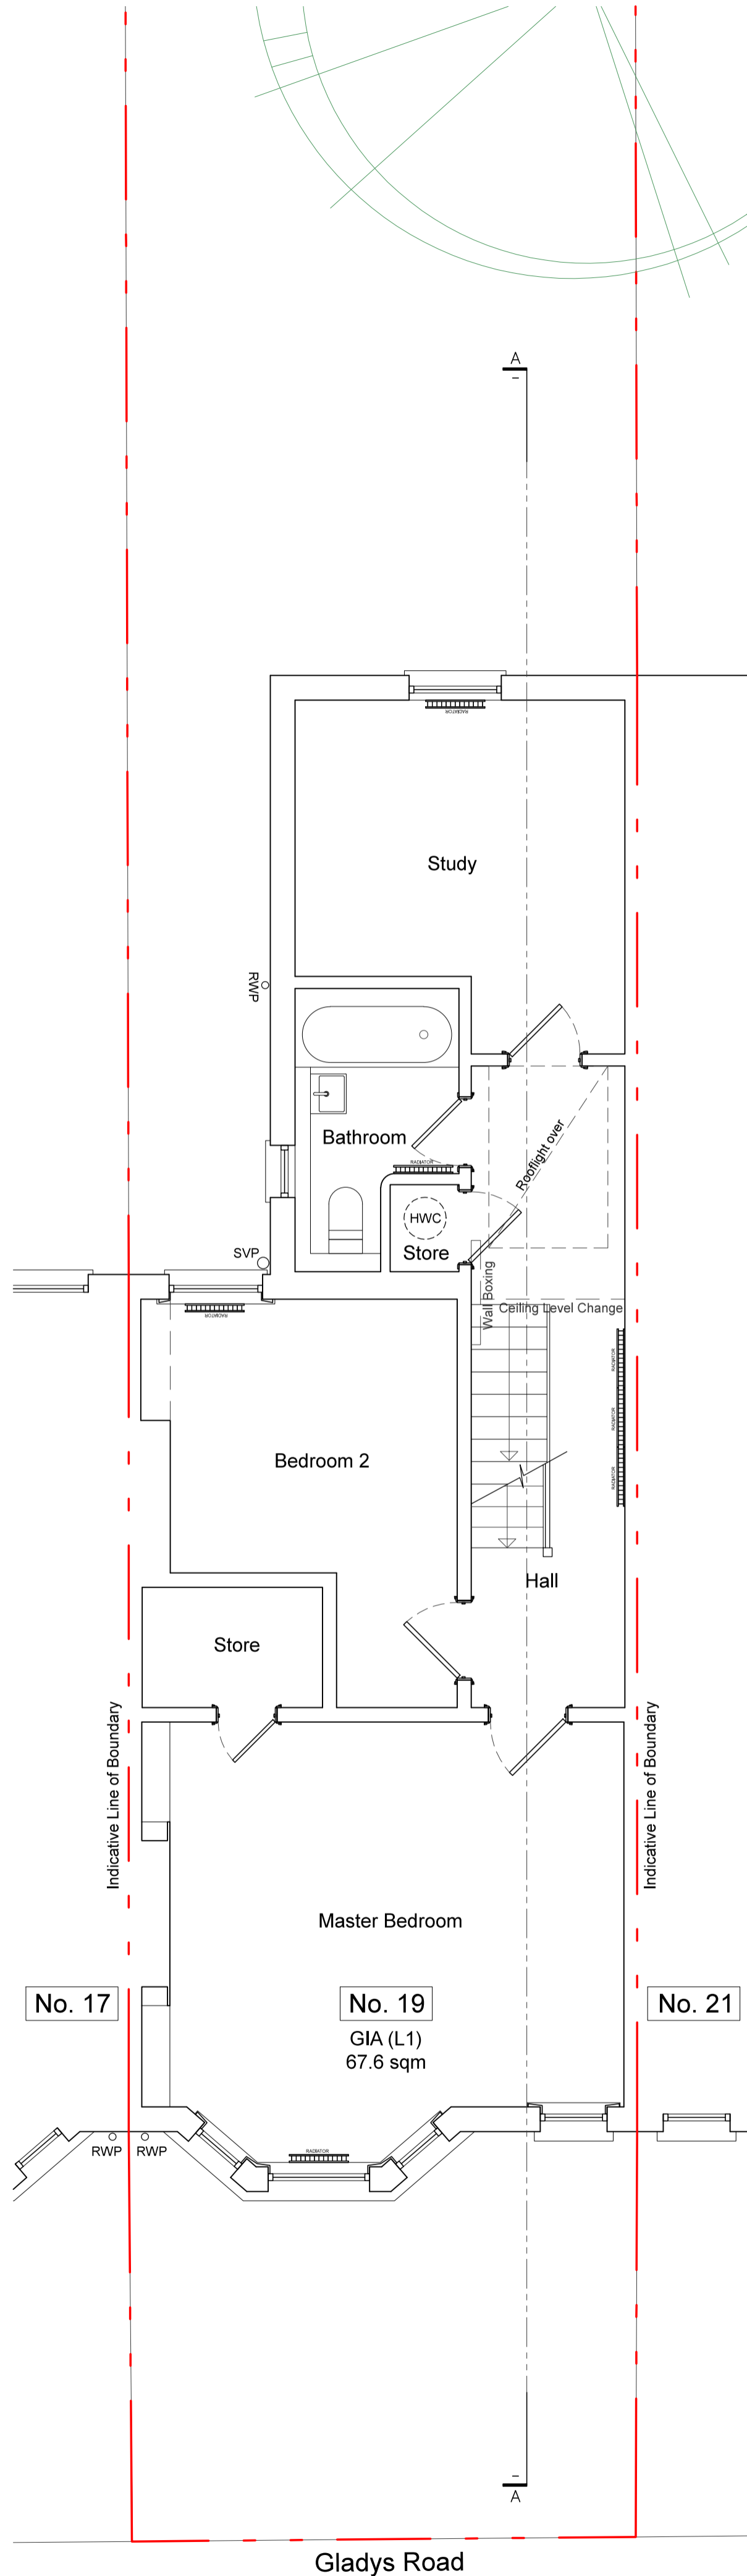

First Floor Plan
Scale 1:100 @ A3 | 1:50 @ A1

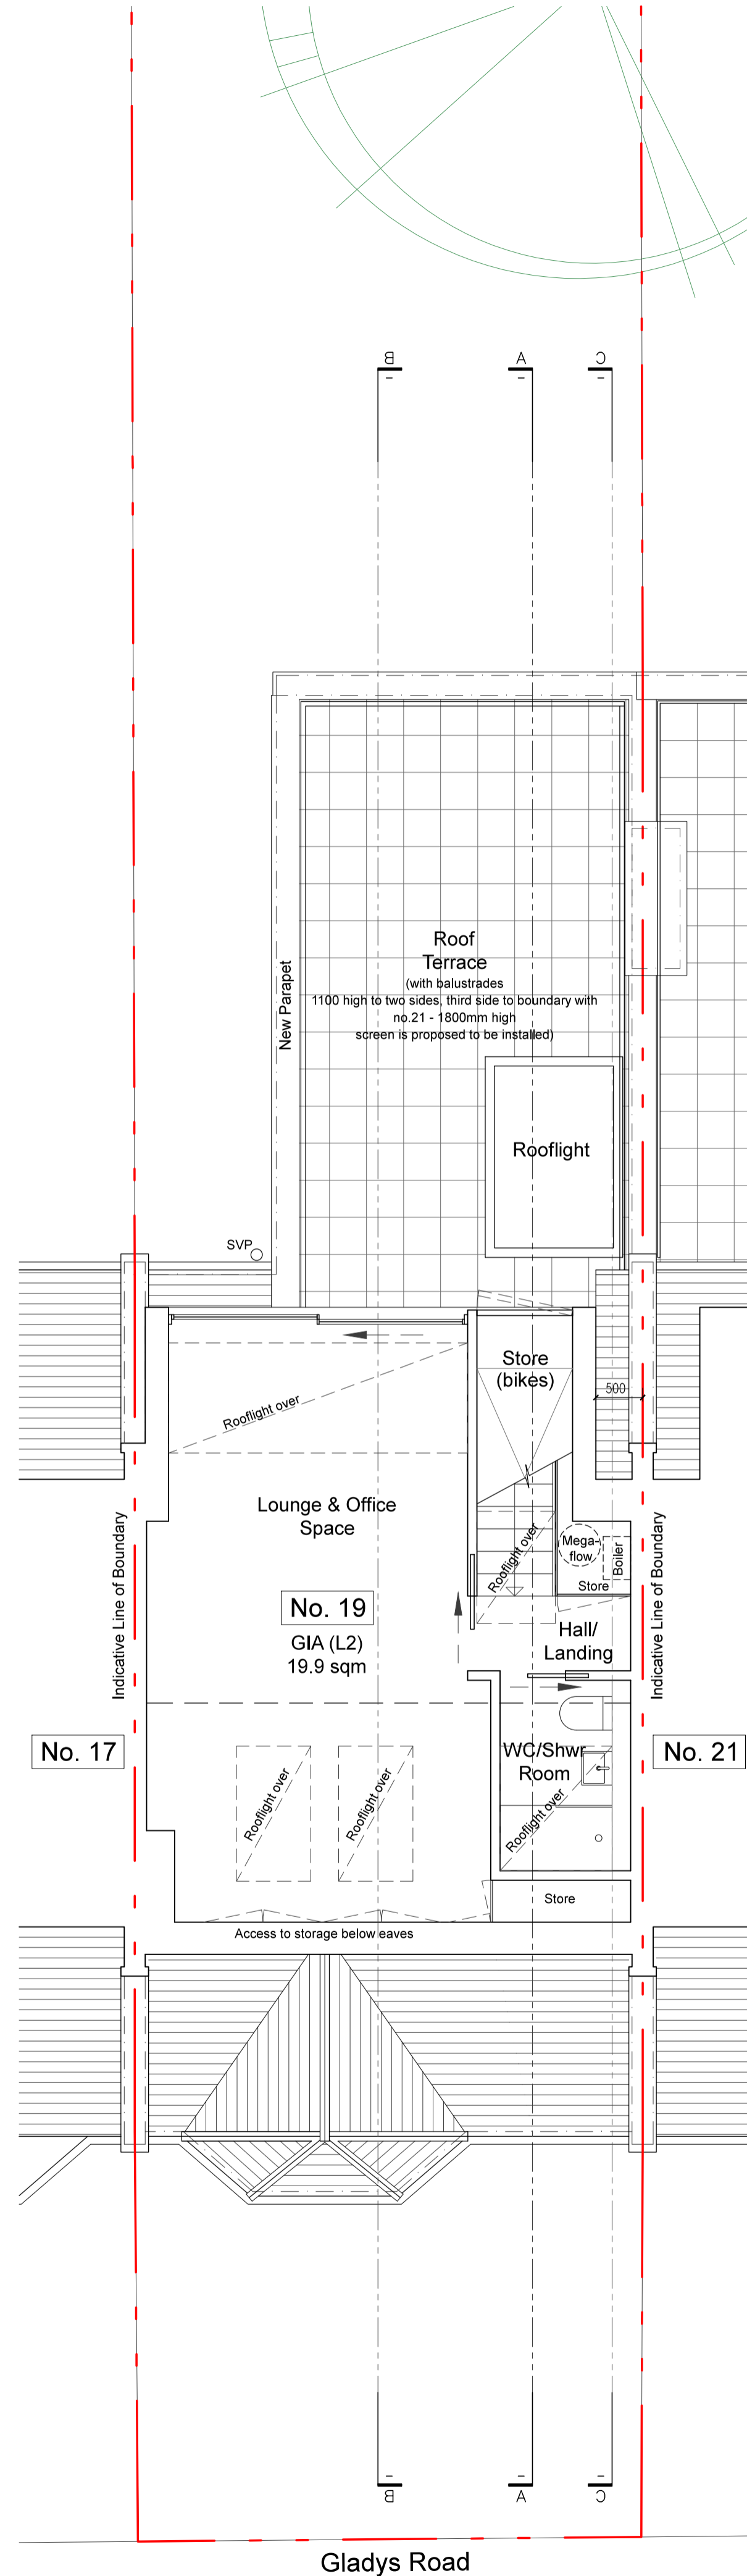


Second (Loft) Floor Plan
Scale 1:100 @ A3 | 1:50 @ A1

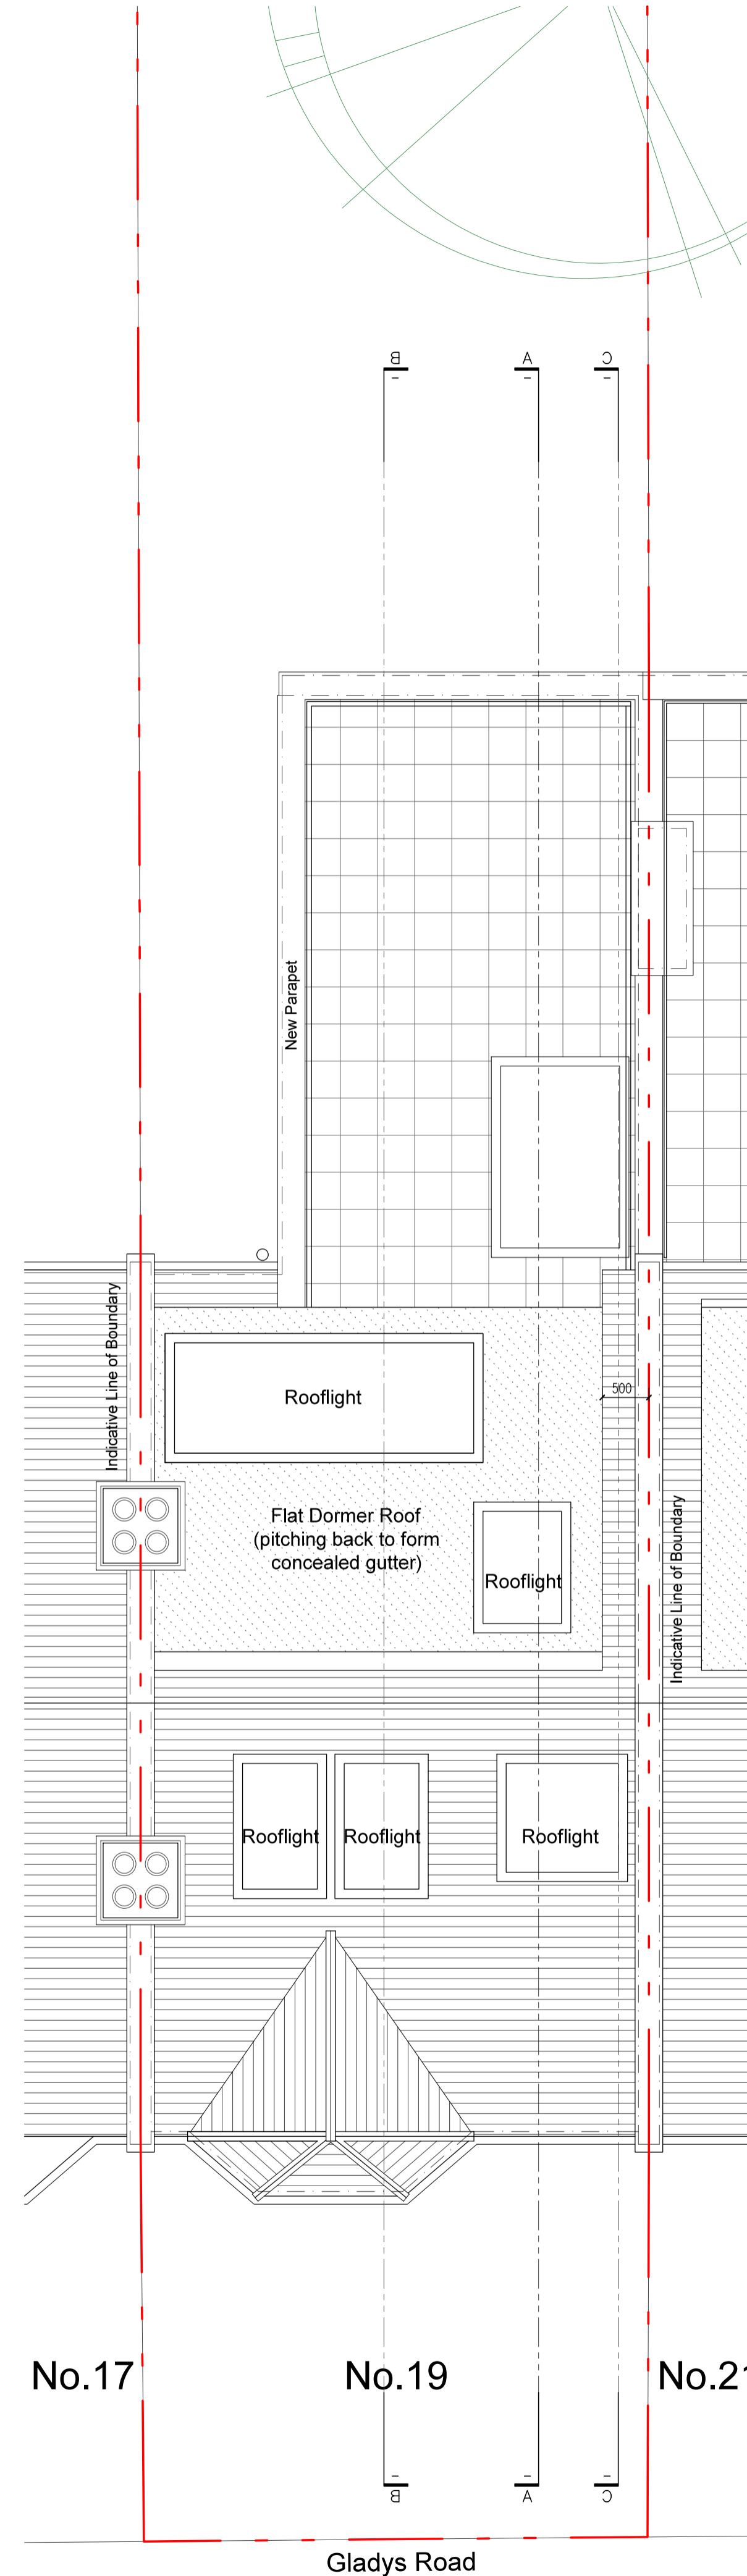

Roof Plan
Scale 1:100 @ A3 | 1:50 @ A1


REV	DATE	DESCRIPTION	BY
ISSUED FOR INFORMATION			
NOT FOR CONSTRUCTION			
<small>CONTRACTORS MUST VERIFY ALL DIMENSIONS ON SITE BEFORE COMMENCING WITH ANY WORK. ALL WORKS MUST COMPLY WITH BUILDING REGULATIONS. THIS DRAWING IS PROTECTED BY COPYRIGHT. DO NOT SCALE FROM THIS DRAWING.</small>			
client:	Sam Dumont		
address:	19 Gladys Road NW6 2PU		
project:	Loft Conversion with Roof Terrace		
drawings:	Proposed		
drawn by:	CM	scale:	1:100@A3 1:50@A1
checked by:	NI	date:	15/06/2018
dwg no.	1805.2/A101	rev:	N/A



1, 27 BELSIZE PARK
BELSIZE PARK
LONDON NW3 4DU
079 4718 0681
info@midesignstudios.com
www.midesignstudios.com




Front | East Elevation
Scale 1:100 @ A3 | 1:50 @ A1

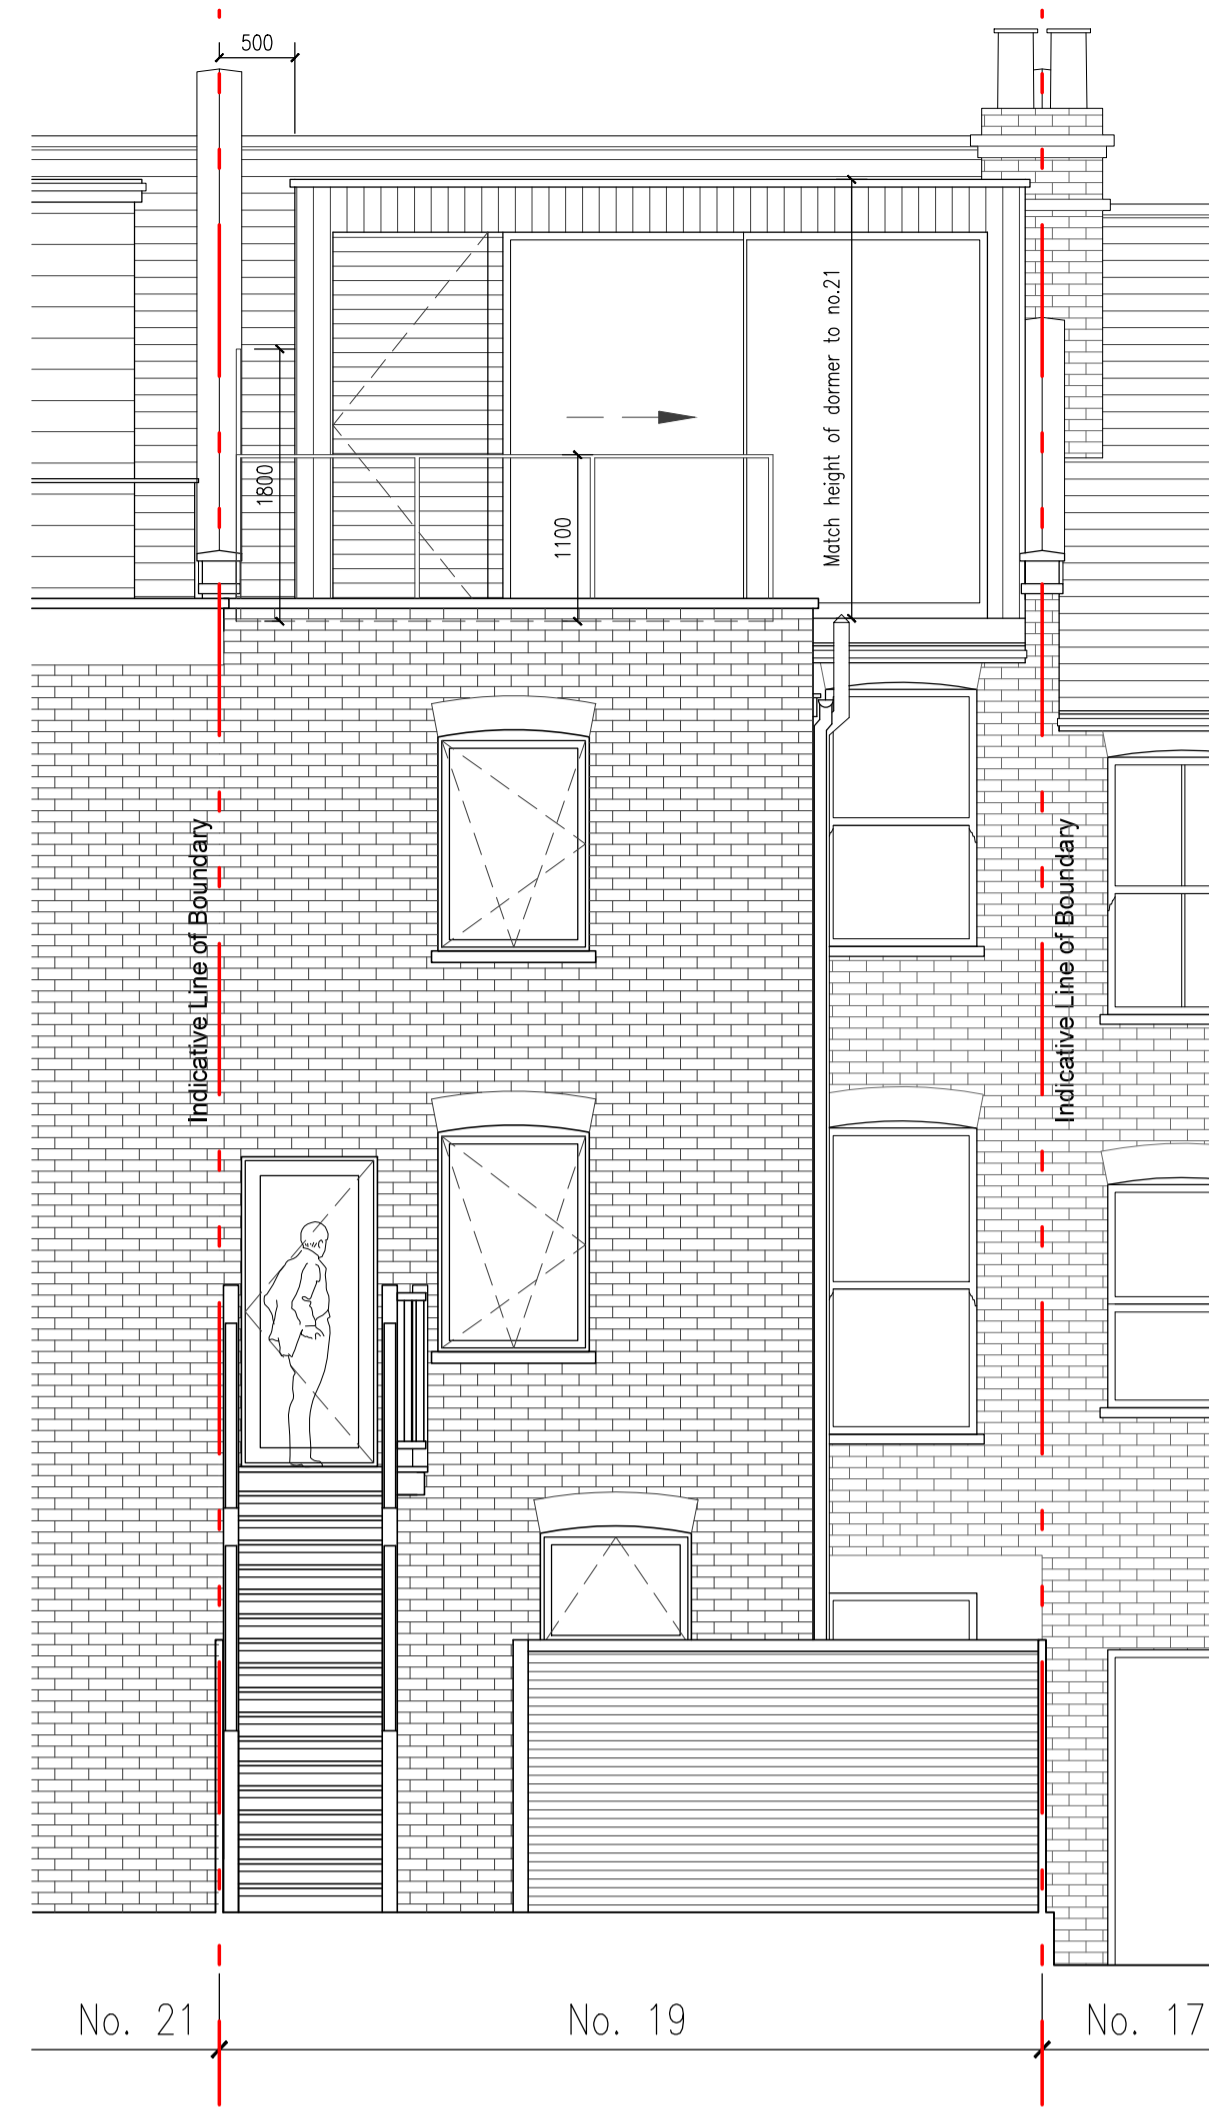

Rear | West Elevation
Scale 1:100 @ A3 | 1:50 @ A1


Side | South Elevation
Scale 1:100 @ A3 | 1:50 @ A1

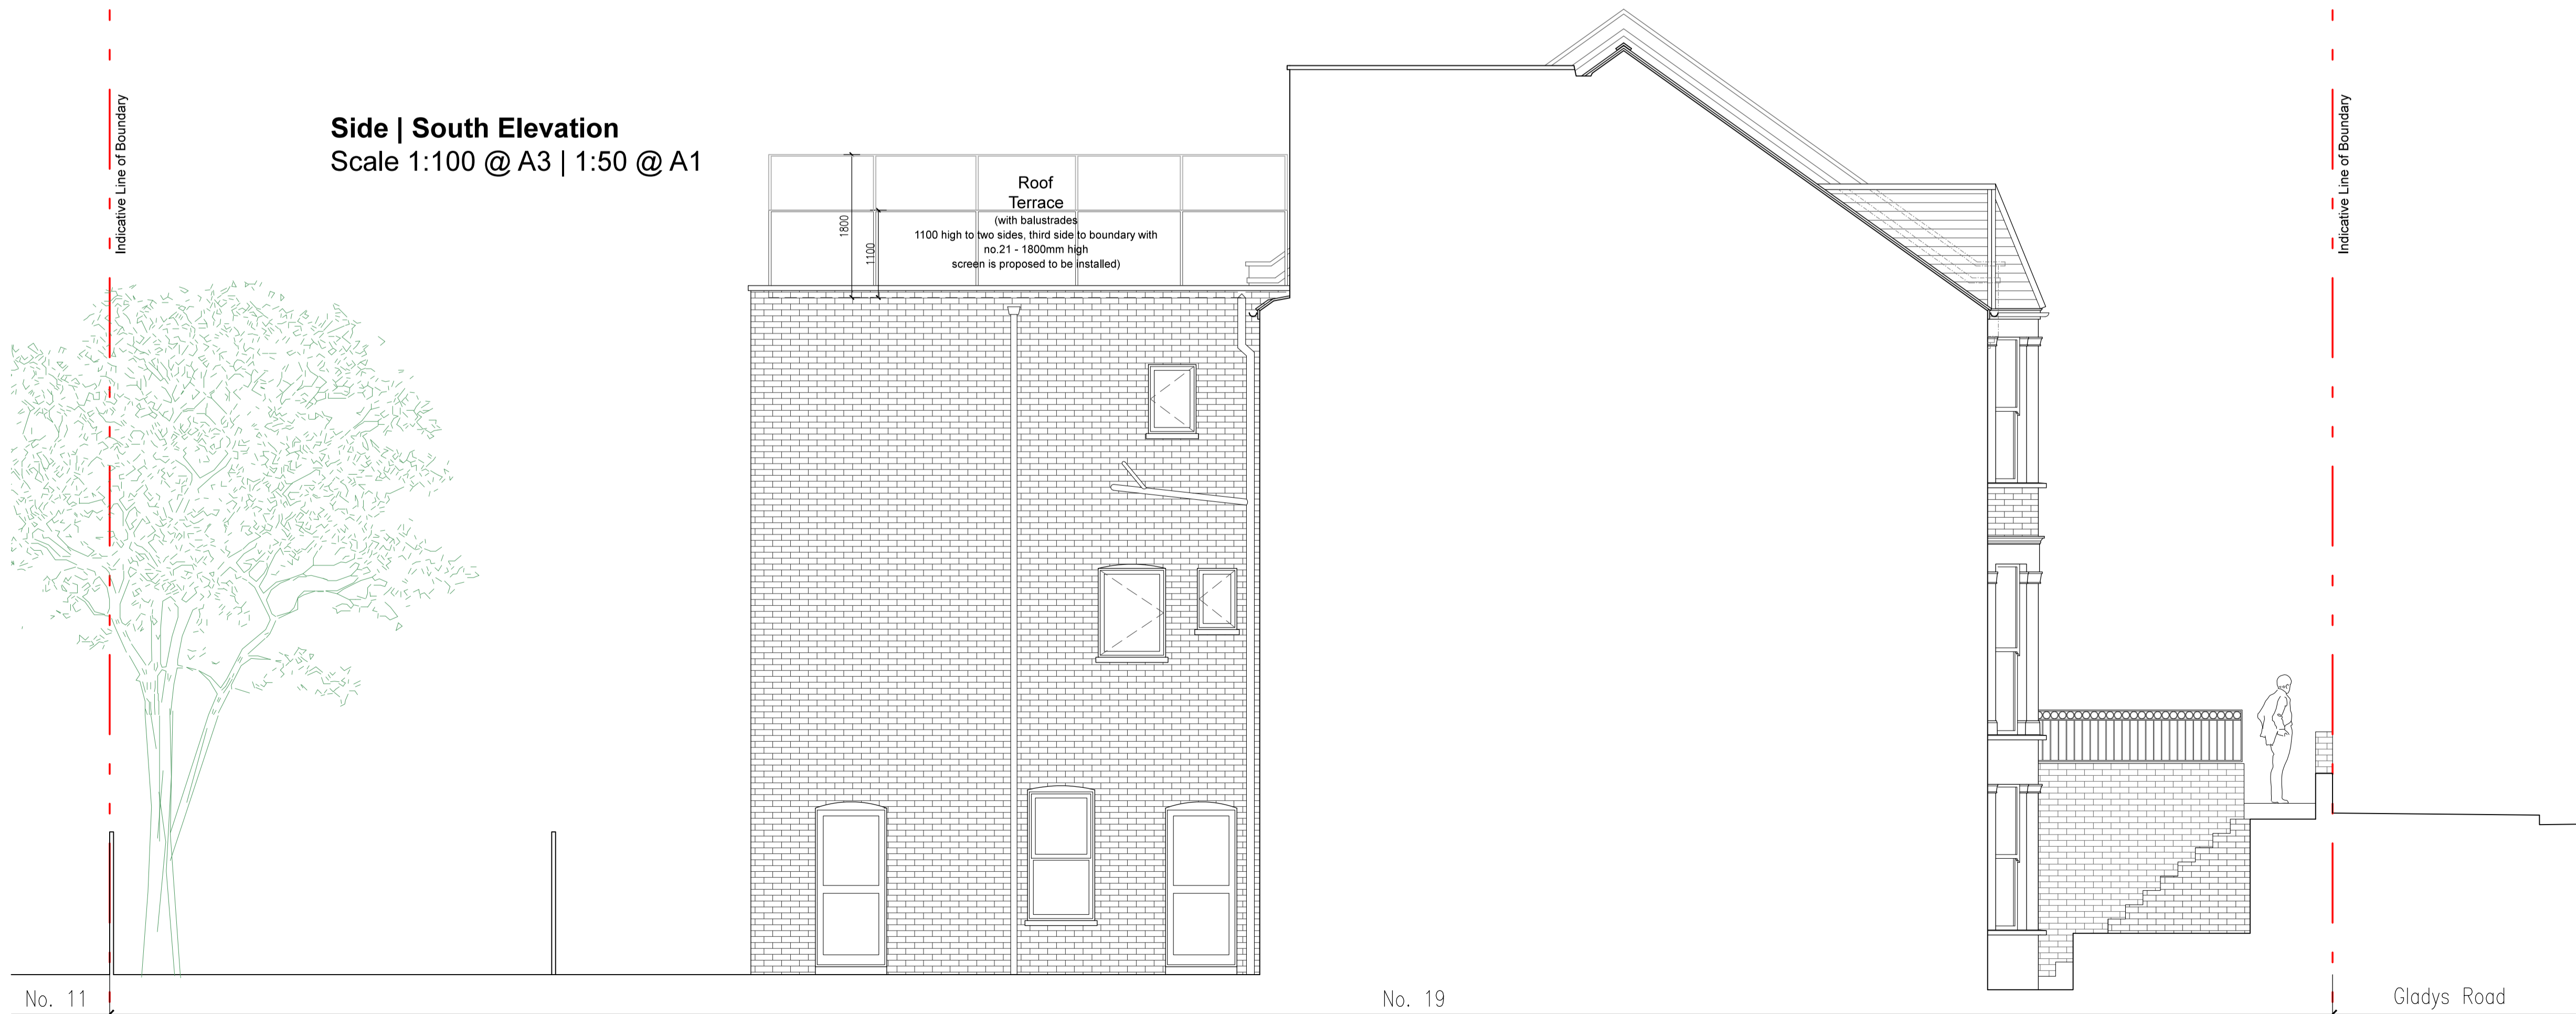


Roof Terrace
(with balustrades)
1100 high to two sides, third side to boundary with no.21 - 1800mm high screen is proposed to be installed

REV	DATE	DESCRIPTION	BY
ISSUED FOR INFORMATION NOT FOR CONSTRUCTION			
CONTRACTORS MUST VERIFY ALL DIMENSIONS ON SITE BEFORE COMMENCING WITH ANY WORK. ALL WORKS MUST COMPLY WITH BUILDING REGULATIONS. THIS DRAWING IS PROTECTED BY COPYRIGHT. DO NOT SCALE FROM THIS DRAWING.			
client:		Sam Dumont	
address:		19 Gladys Road NW6 2PU	
project:		Loft Conversion with Roof Terrace	
drawings:		Proposed	
drawn by:		CM	scale: 1:100@A3 1:50@A1
checked by:		NI	date: 15/06/2018
dwg no.:		1805.2/A102	rev: N/A

mulhern remonger design studios
1, 27 BELSIZE PARK
BELSIZE PARK
LONDON NW3 4DU
079 4718 0681
info@midesignstudios.com
www.midesignstudios.com

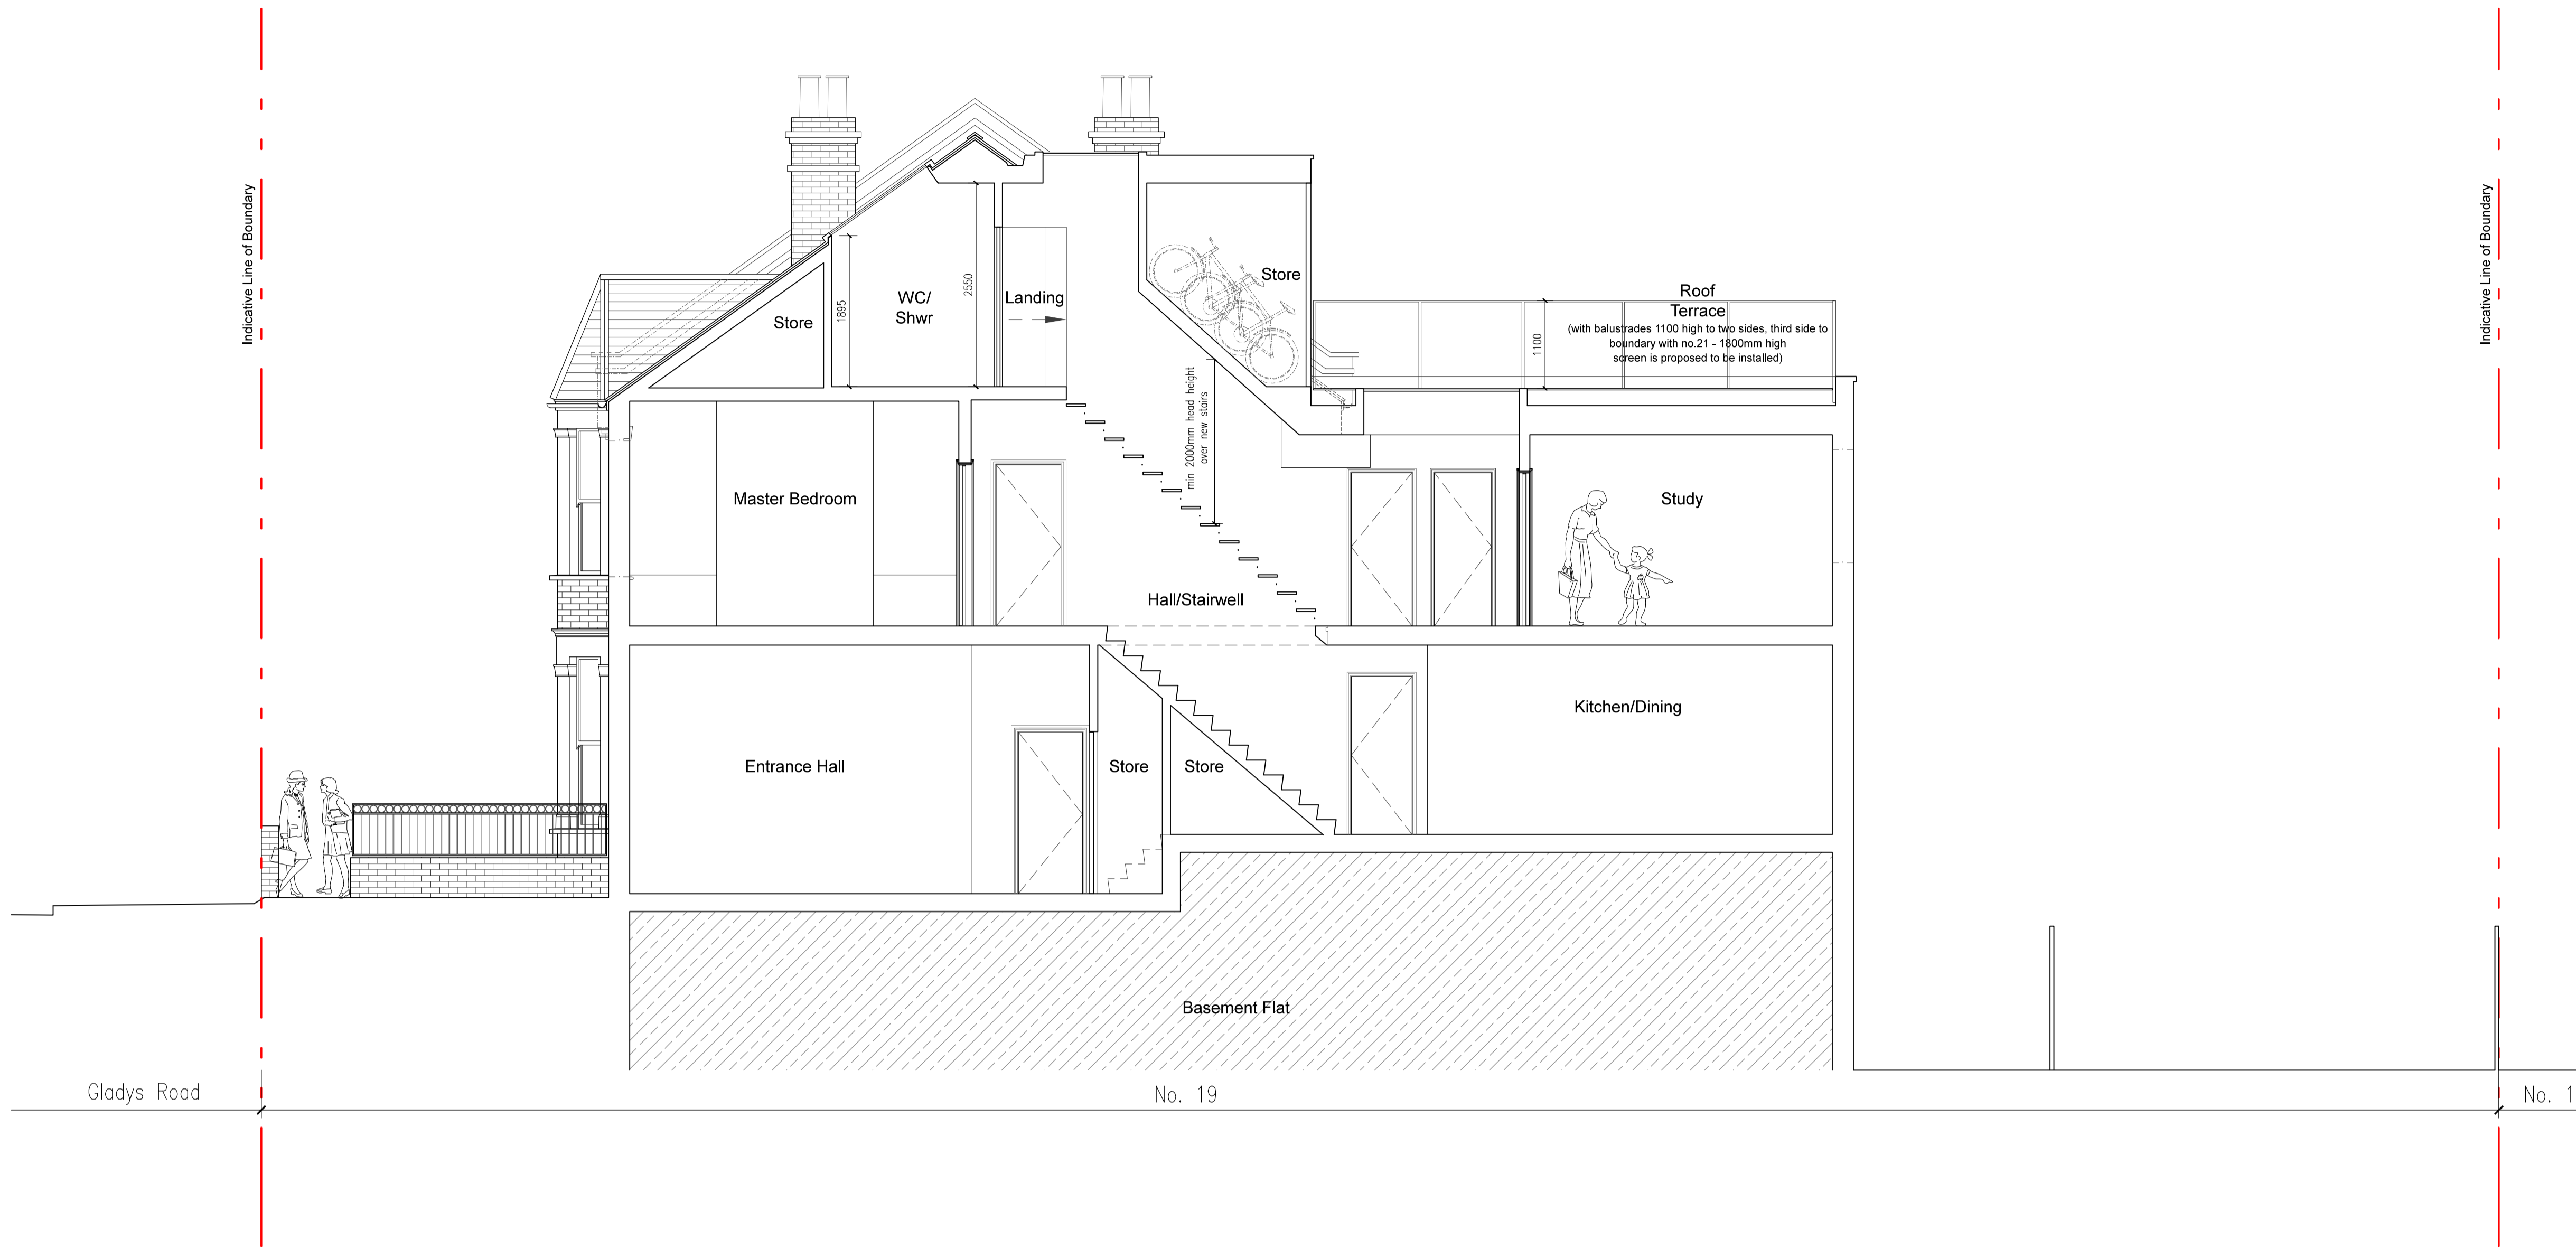

Section AA
Scale 1:100 @ A3 | 1:50 @ A1

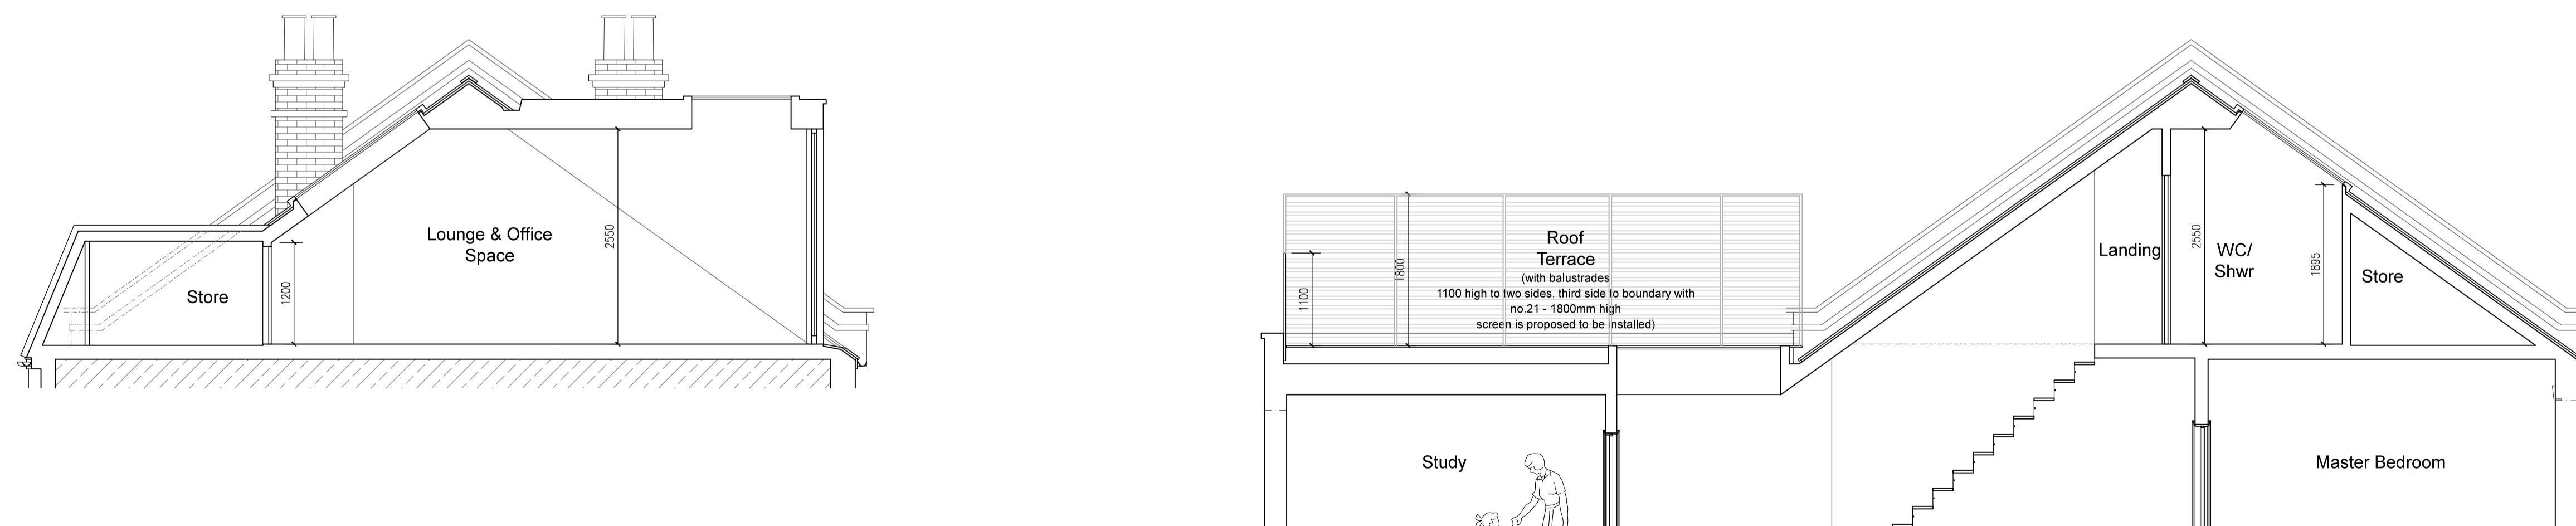

Section BB
Scale 1:100 @ A3 | 1:50 @ A1

Section CC
Scale 1:100 @ A3 | 1:50 @ A1

REV	DATE	DESCRIPTION	BY
ISSUED FOR INFORMATION NOT FOR CONSTRUCTION			
CONTRACTORS MUST VERIFY ALL DIMENSIONS ON SITE BEFORE COMMENCING WITH ANY WORK. ALL WORKS MUST COMPLY WITH BUILDING REGULATIONS. THIS DRAWING IS PROTECTED BY COPYRIGHT. DO NOT SCALE FROM THIS DRAWING.			
		client:	Sam Dumont
		address:	19 Gladys Road NW6 2PU
		project:	Loft Conversion with Roof Terrace
		drawings:	Proposed
		drawn by:	CM scale: 1:100@A3 1:50@A1
		checked by:	NI date: 15/06/2018
		dwg no.:	1805.2/A103 rev: N/A

mulhern remonger design studios
1, 27 BELSIZE PARK
BELSIZE PARK
LONDON NW3 4DU
079 4718 0681
info@midesignstudios.com
www.midesignstudios.com