

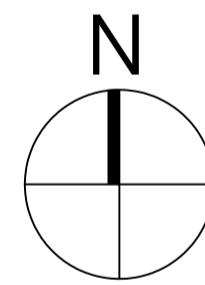


Ordnance Survey (c) Crown Copyright 2018. All rights reserved. Licence number 100022432

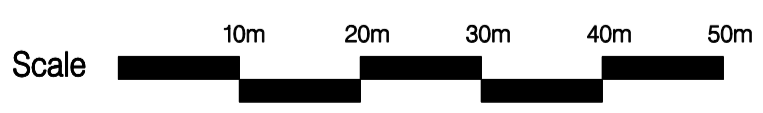


Street View


<p>Scale </p> <p>Notes 1. Do not scale from this drawing. 2. Survey indicative only. Contractor to undertake own surveys and investigations.</p>	Revision Date Change		Project 45 Fitzroy Road, NW1 8TP		Reference FIT45
			<p>Wilton Studio</p> <p>1 Pitwell Mews T: 020 7502 2599 London E8 1FH F: 070 0604 0213 United Kingdom E: info@wiltonstudio.eu</p>		<p>Drawing Title Location Plan</p> <p>Scale Date Dwg. No. Rev.</p> <p>1:1250 @A3 July 2018 005 </p>

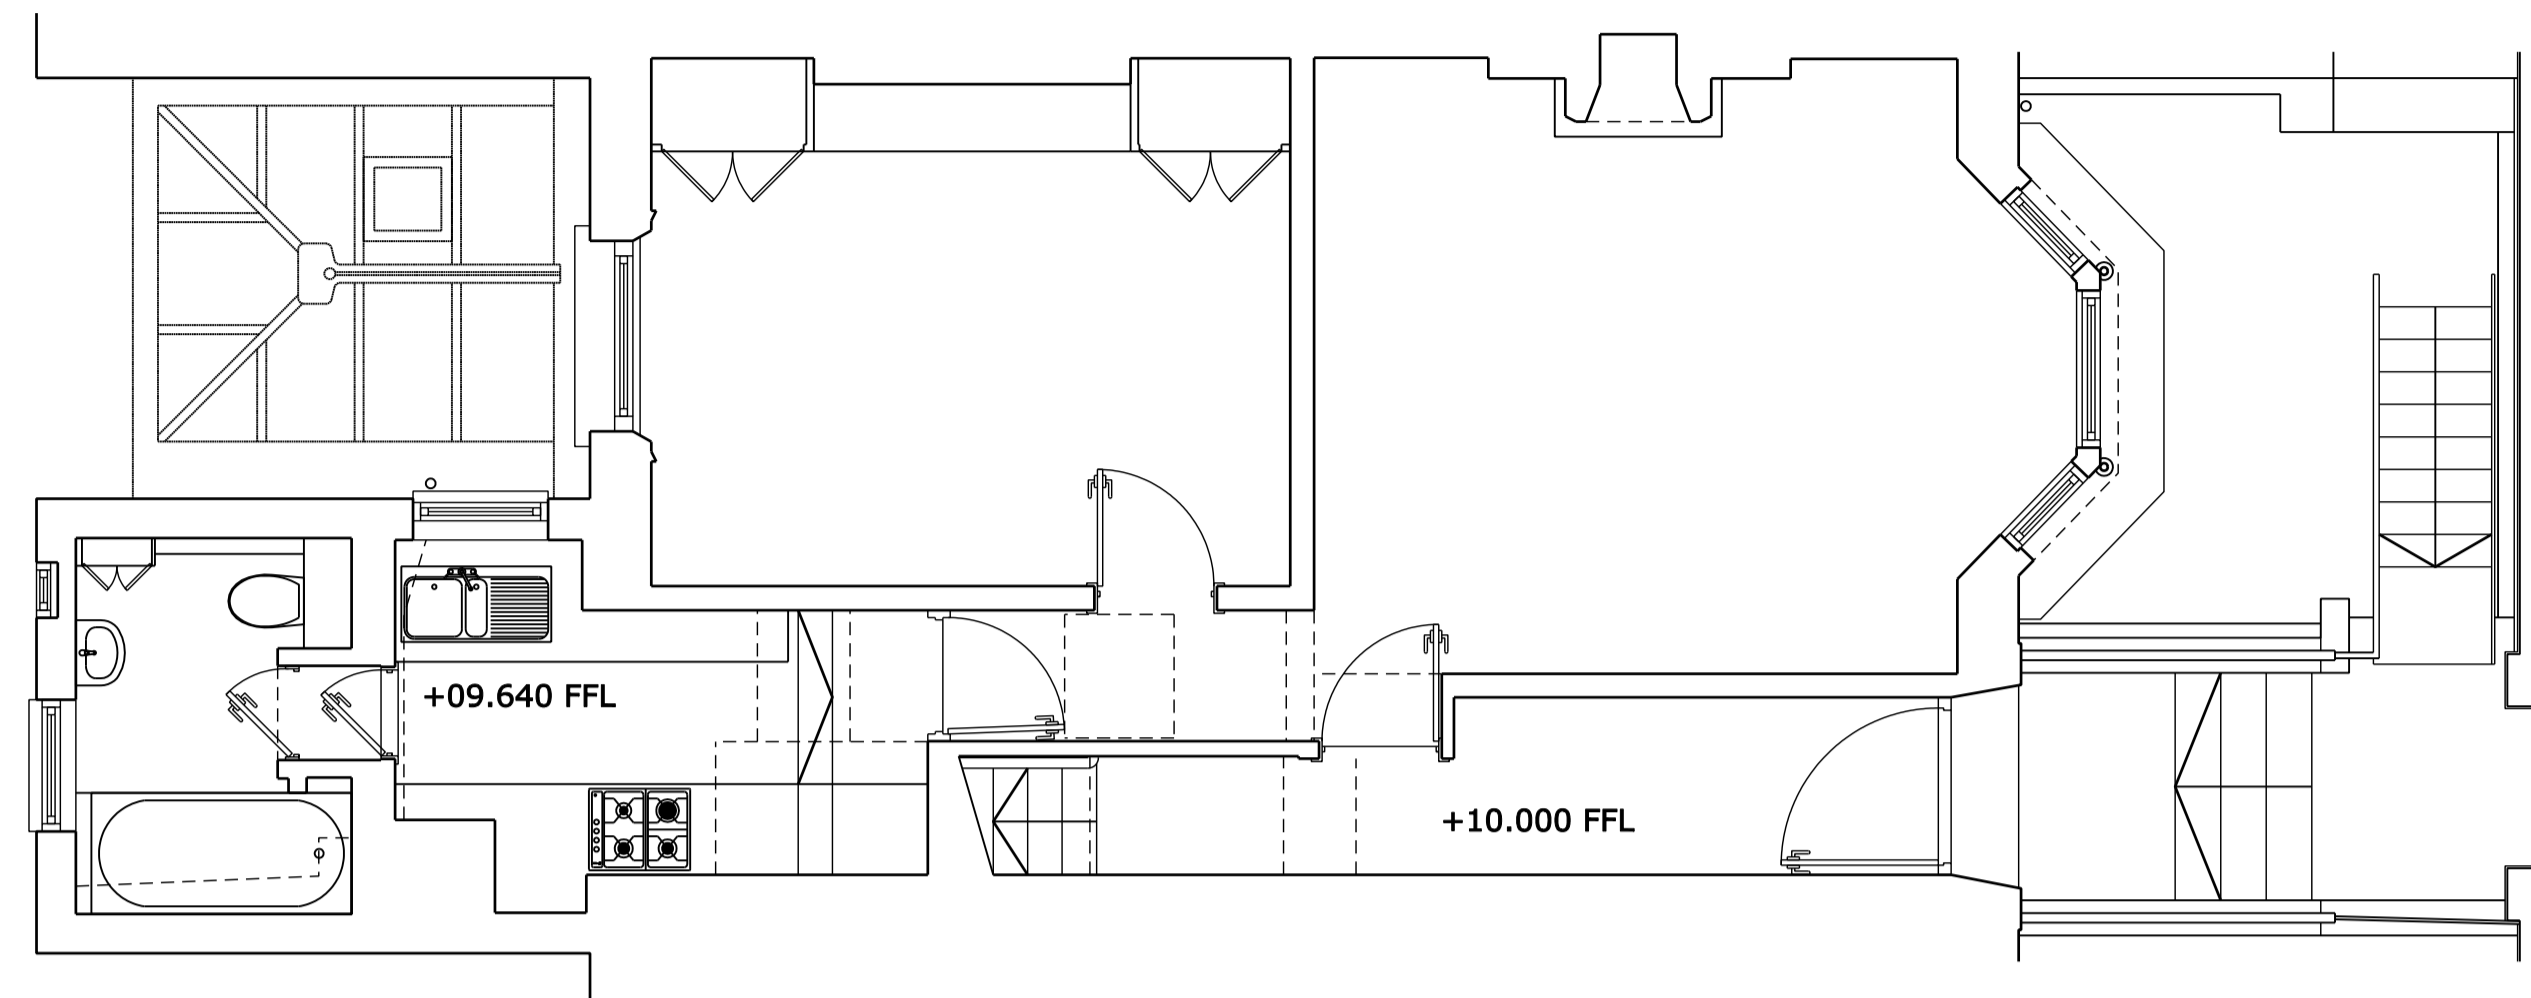

Upper Ground Floor Plan as Existing

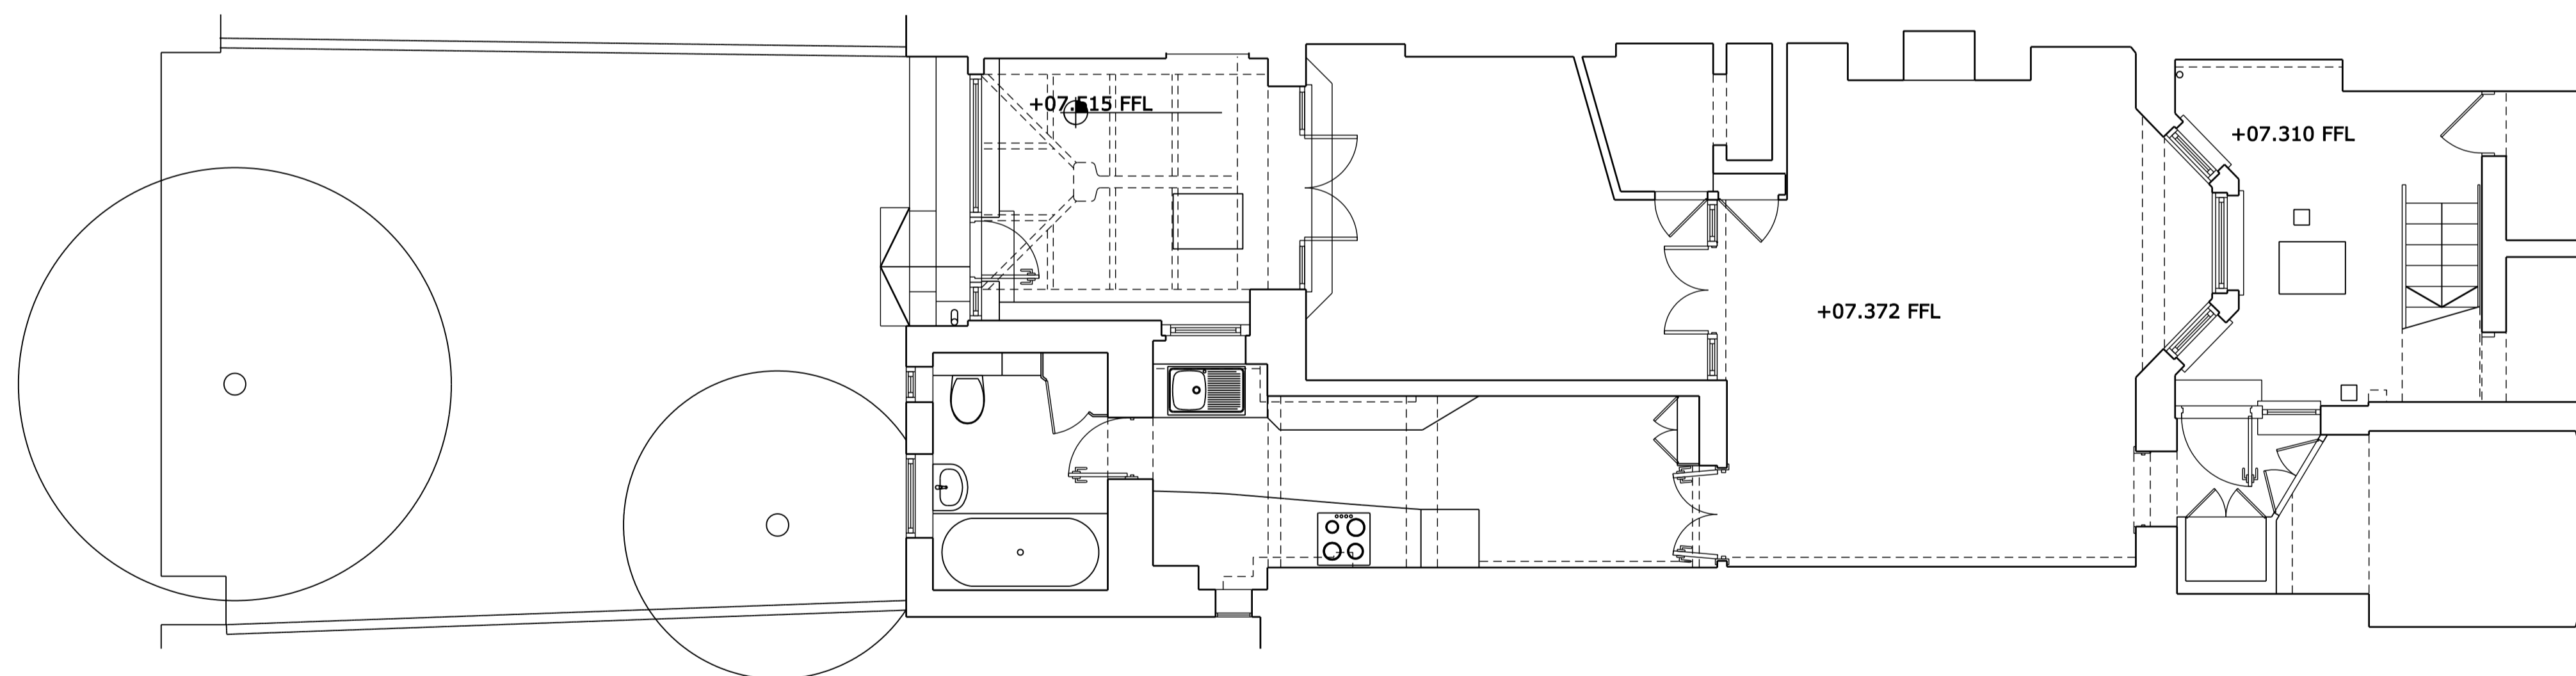

Lower Ground Floor Plan as Existing

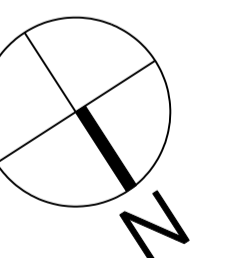

<p>Scale</p> <p>Scale 1m 2m 3m 4m 5m</p> <p>Notes 1. Do not scale from this drawing. 2. Survey indicative only. Contractor to undertake own surveys and investigations.</p>	Revision Date Change		Project 45 Fitzroy Road, NW1 8TP		Reference FIT45
			<p>Wilton Studio</p> <p>1 Pitwell Mews London E8 1FH United Kingdom T: 020 7502 2599 F: 070 0604 0213 E: info@wiltonstudio.eu</p>		<p>Drawing Title Floor Plans as Existing</p> <p>Scale 1:100 @A3</p> <p>Date July 2018</p>



Street Elevation as Existing



Rear Elevation as Existing

Scale



Notes
 1. Do not scale from this drawing.
 2. Survey indicative only. Contractor to undertake own surveys and investigations.

Revision	Date	Change

Project
 45 Fitzroy Road, NW1 8TP

Reference
 FIT45


Wilton Studio

Drawing Title
 Elevations as Existing


1 Pitwell Mews London E8 1FH United Kingdom
 T: 020 7502 2599
 F: 070 0604 0213
 E: info@wiltonstudio.eu


Scale 1:100 @A3	Date July 2018
--------------------	-------------------

Dwg. No. 060	Rev.
-----------------	------

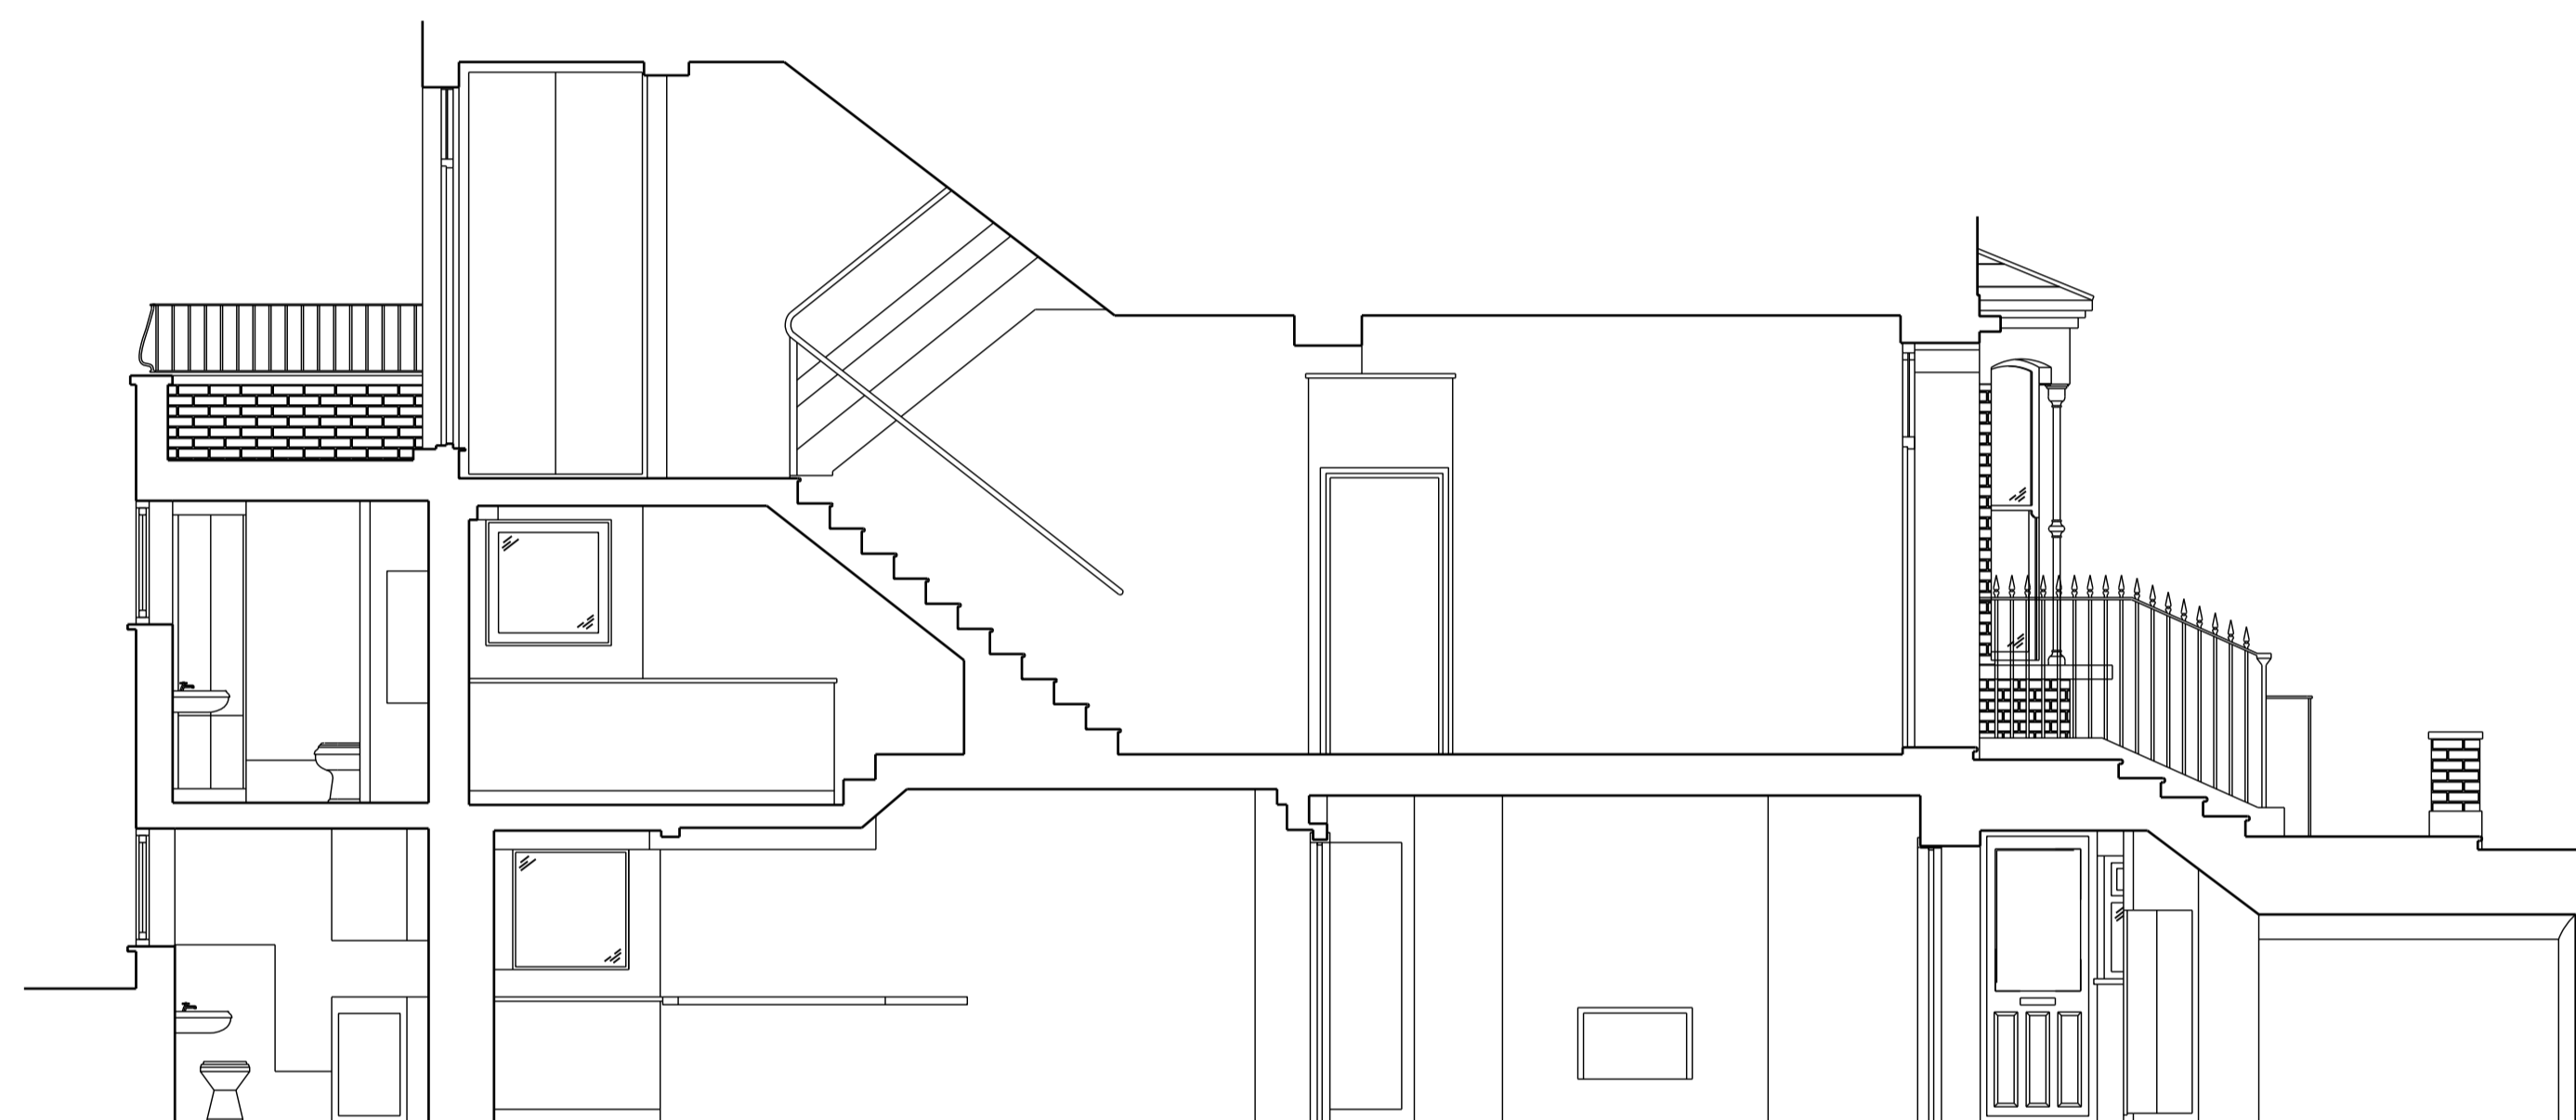


Long Section as Existing


<p>Scale</p>  <p>Notes 1. Do not scale from this drawing. 2. Survey indicative only. Contractor to undertake own surveys and investigations.</p>	<table border="1"> <thead> <tr> <th>Revision</th> <th>Date</th> <th>Change</th> </tr> </thead> <tbody> <tr> <td> </td> <td> </td> <td> </td> </tr> </tbody> </table>	Revision	Date	Change				<p>Project 45 Fitzroy Road, NW1 8TP</p> <p>Wilton Studio</p> <p>1 Pitwell Mews T: 020 7502 2599 London E8 1FH F: 070 0604 0213 United Kingdom E: info@wiltonstudio.eu</p>	<p>Reference FIT45</p> <p>Drawing Title Long Section as Existing</p> <table border="1"> <thead> <tr> <th>Scale</th> <th>Date</th> <th>Dwg. No.</th> <th>Rev.</th> </tr> </thead> <tbody> <tr> <td>1:100 @A3</td> <td>July 2018</td> <td>070</td> <td> </td> </tr> </tbody> </table>	Scale	Date	Dwg. No.	Rev.	1:100 @A3	July 2018	070	
Revision	Date	Change															
Scale	Date	Dwg. No.	Rev.														
1:100 @A3	July 2018	070															

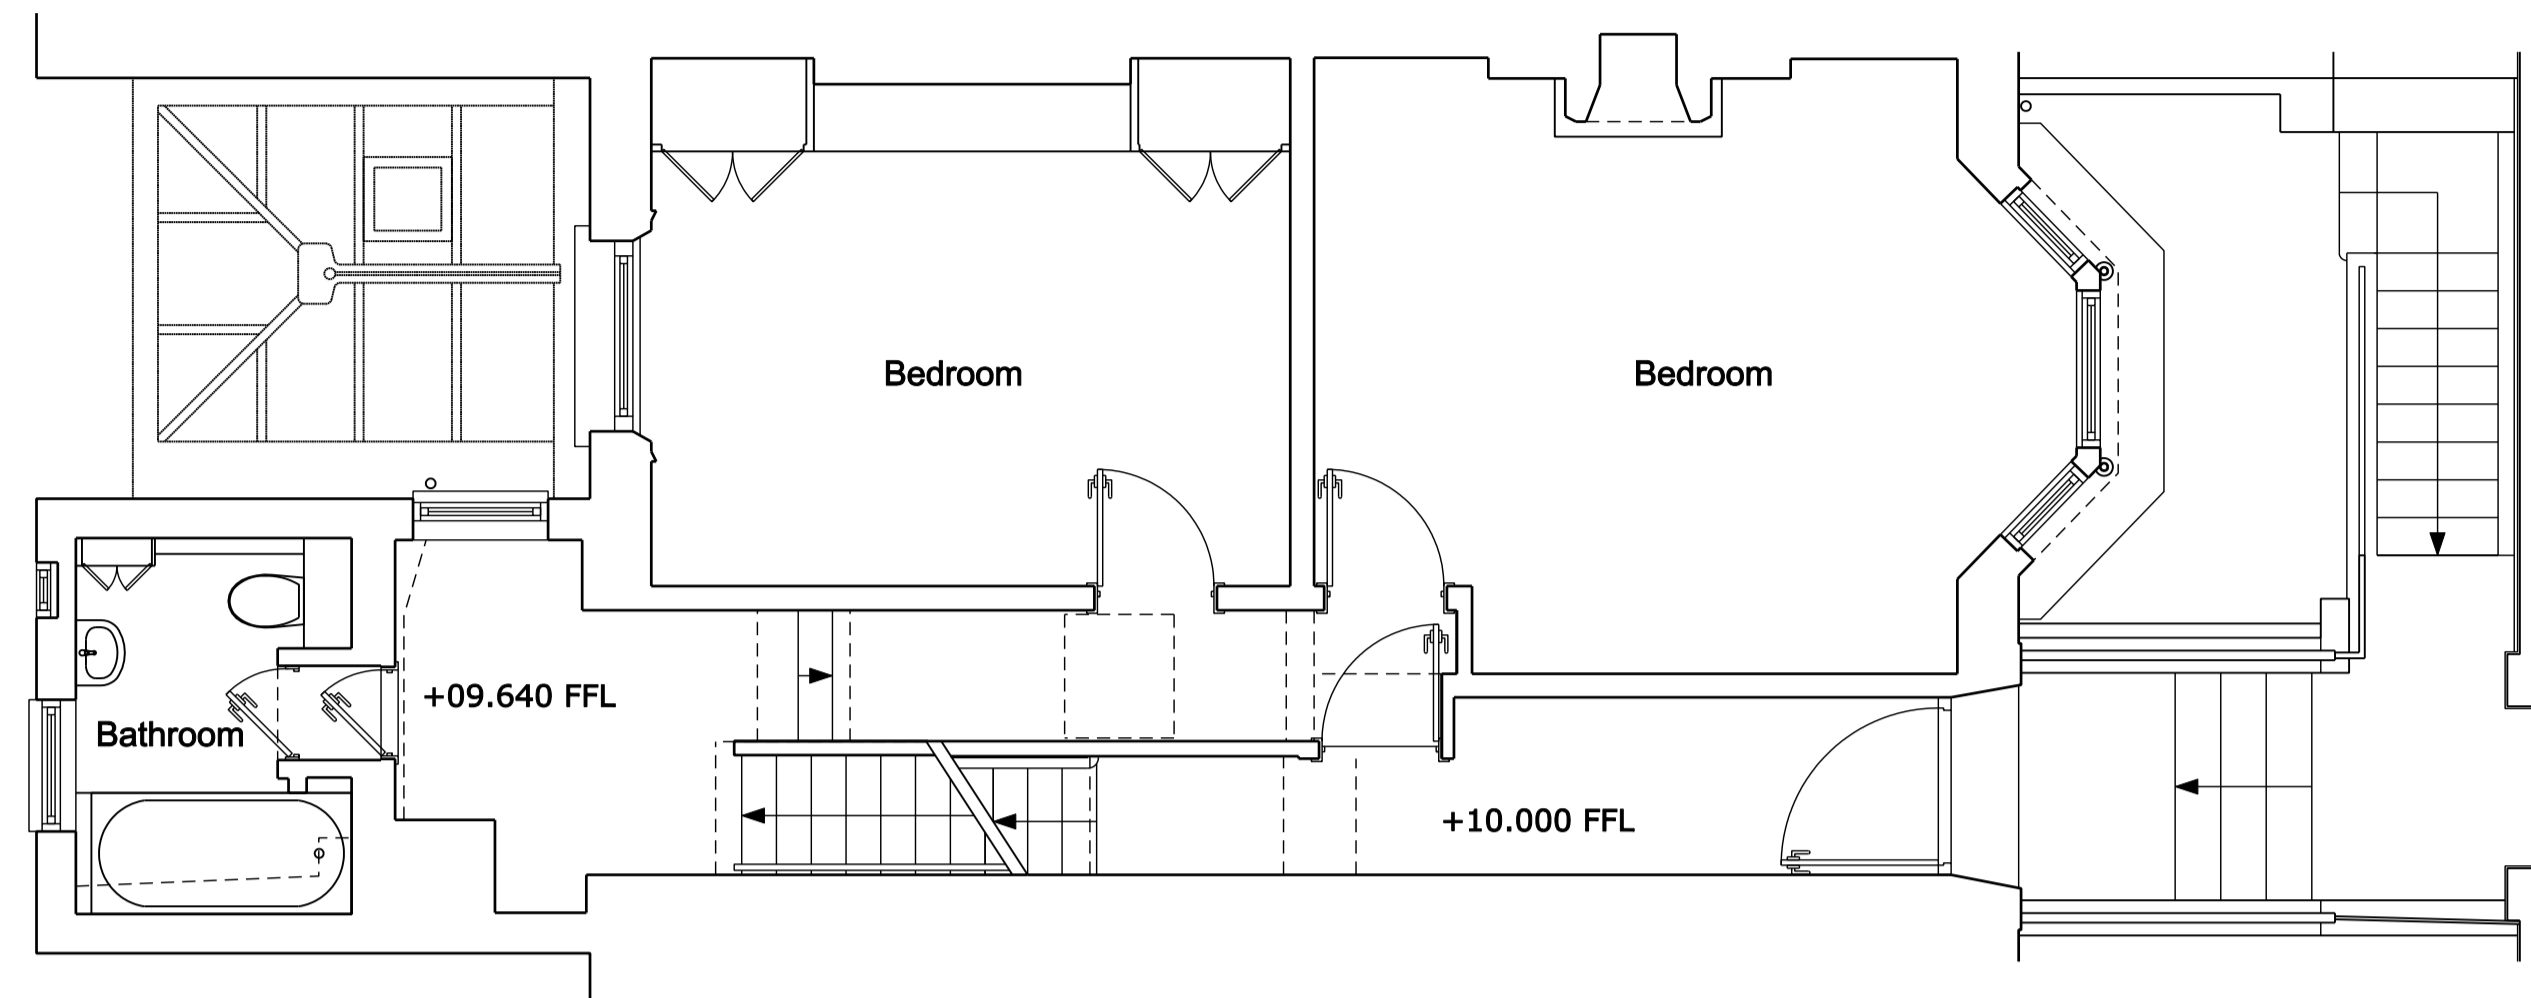

Upper Ground Floor Plan as Proposed

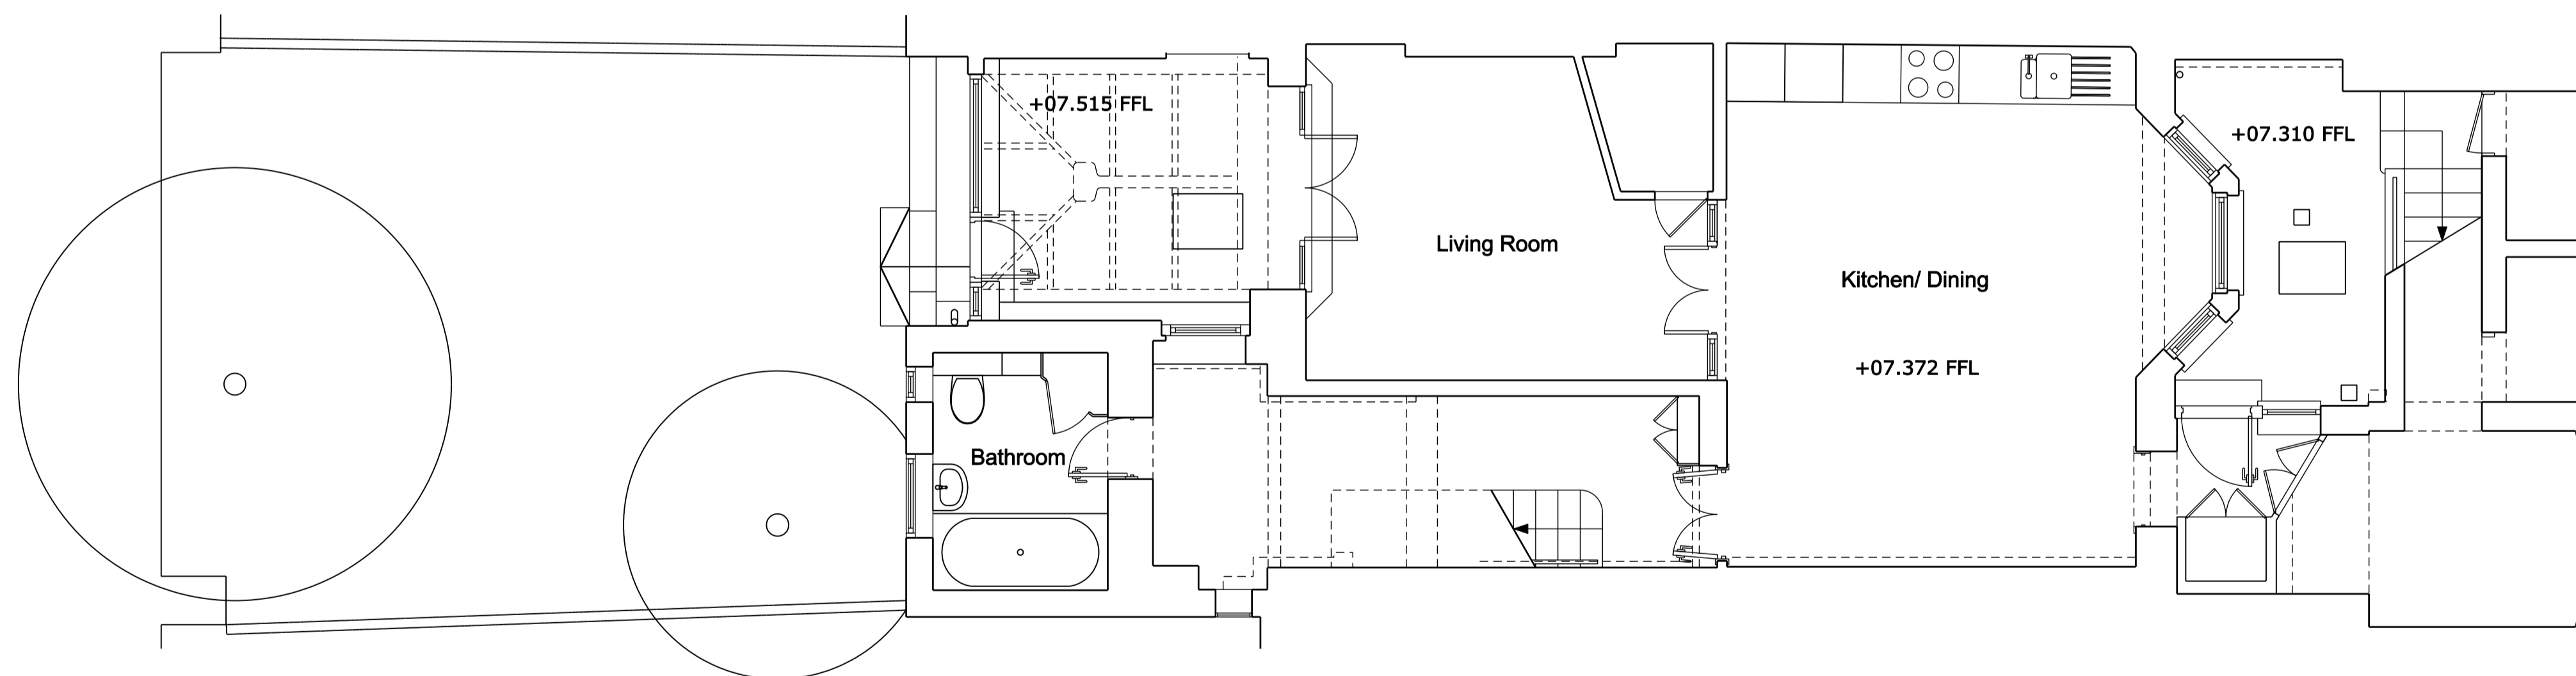

Lower Ground Floor Plan as Proposed

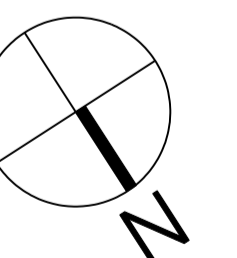

<p>Scale</p> <p>Scale 1m 2m 3m 4m 5m</p> <p>Notes 1. Do not scale from this drawing. 2. Survey indicative only. Contractor to undertake own surveys and investigations.</p>	Revision Date Change		Project 45 Fitzroy Road, NW1 8TP		Reference FIT45
			<p>Wilton Studio</p> <p>1 Pitwell Mews London E8 1FH United Kingdom T: 020 7502 2599 F: 070 0604 0213 E: info@wiltonstudio.eu</p>		<p>Drawing Title Floor Plans as Proposed</p> <p>Scale 1:100 @A3 Date July 2018</p> <p>Dwg. No. 100 Rev.</p>



Street Elevation as Proposed



Rear Elevation as Proposed

Scale



Notes
 1. Do not scale from this drawing.
 2. Survey indicative only. Contractor to undertake own surveys and investigations.

Revision	Date	Change

Project
 45 Fitzroy Road, NW1 8TP

Reference
 FIT45

Wilton Studio

Drawing Title
 Elevations as Proposed


1 Pitwell Mews
 London E8 1FH
 United Kingdom
 T: 020 7502 2599
 F: 070 0604 0213
 E: info@wiltonstudio.eu

Scale
 1:100 @A3

Date
 July 2018


Dwg. No.
 110

Rev.

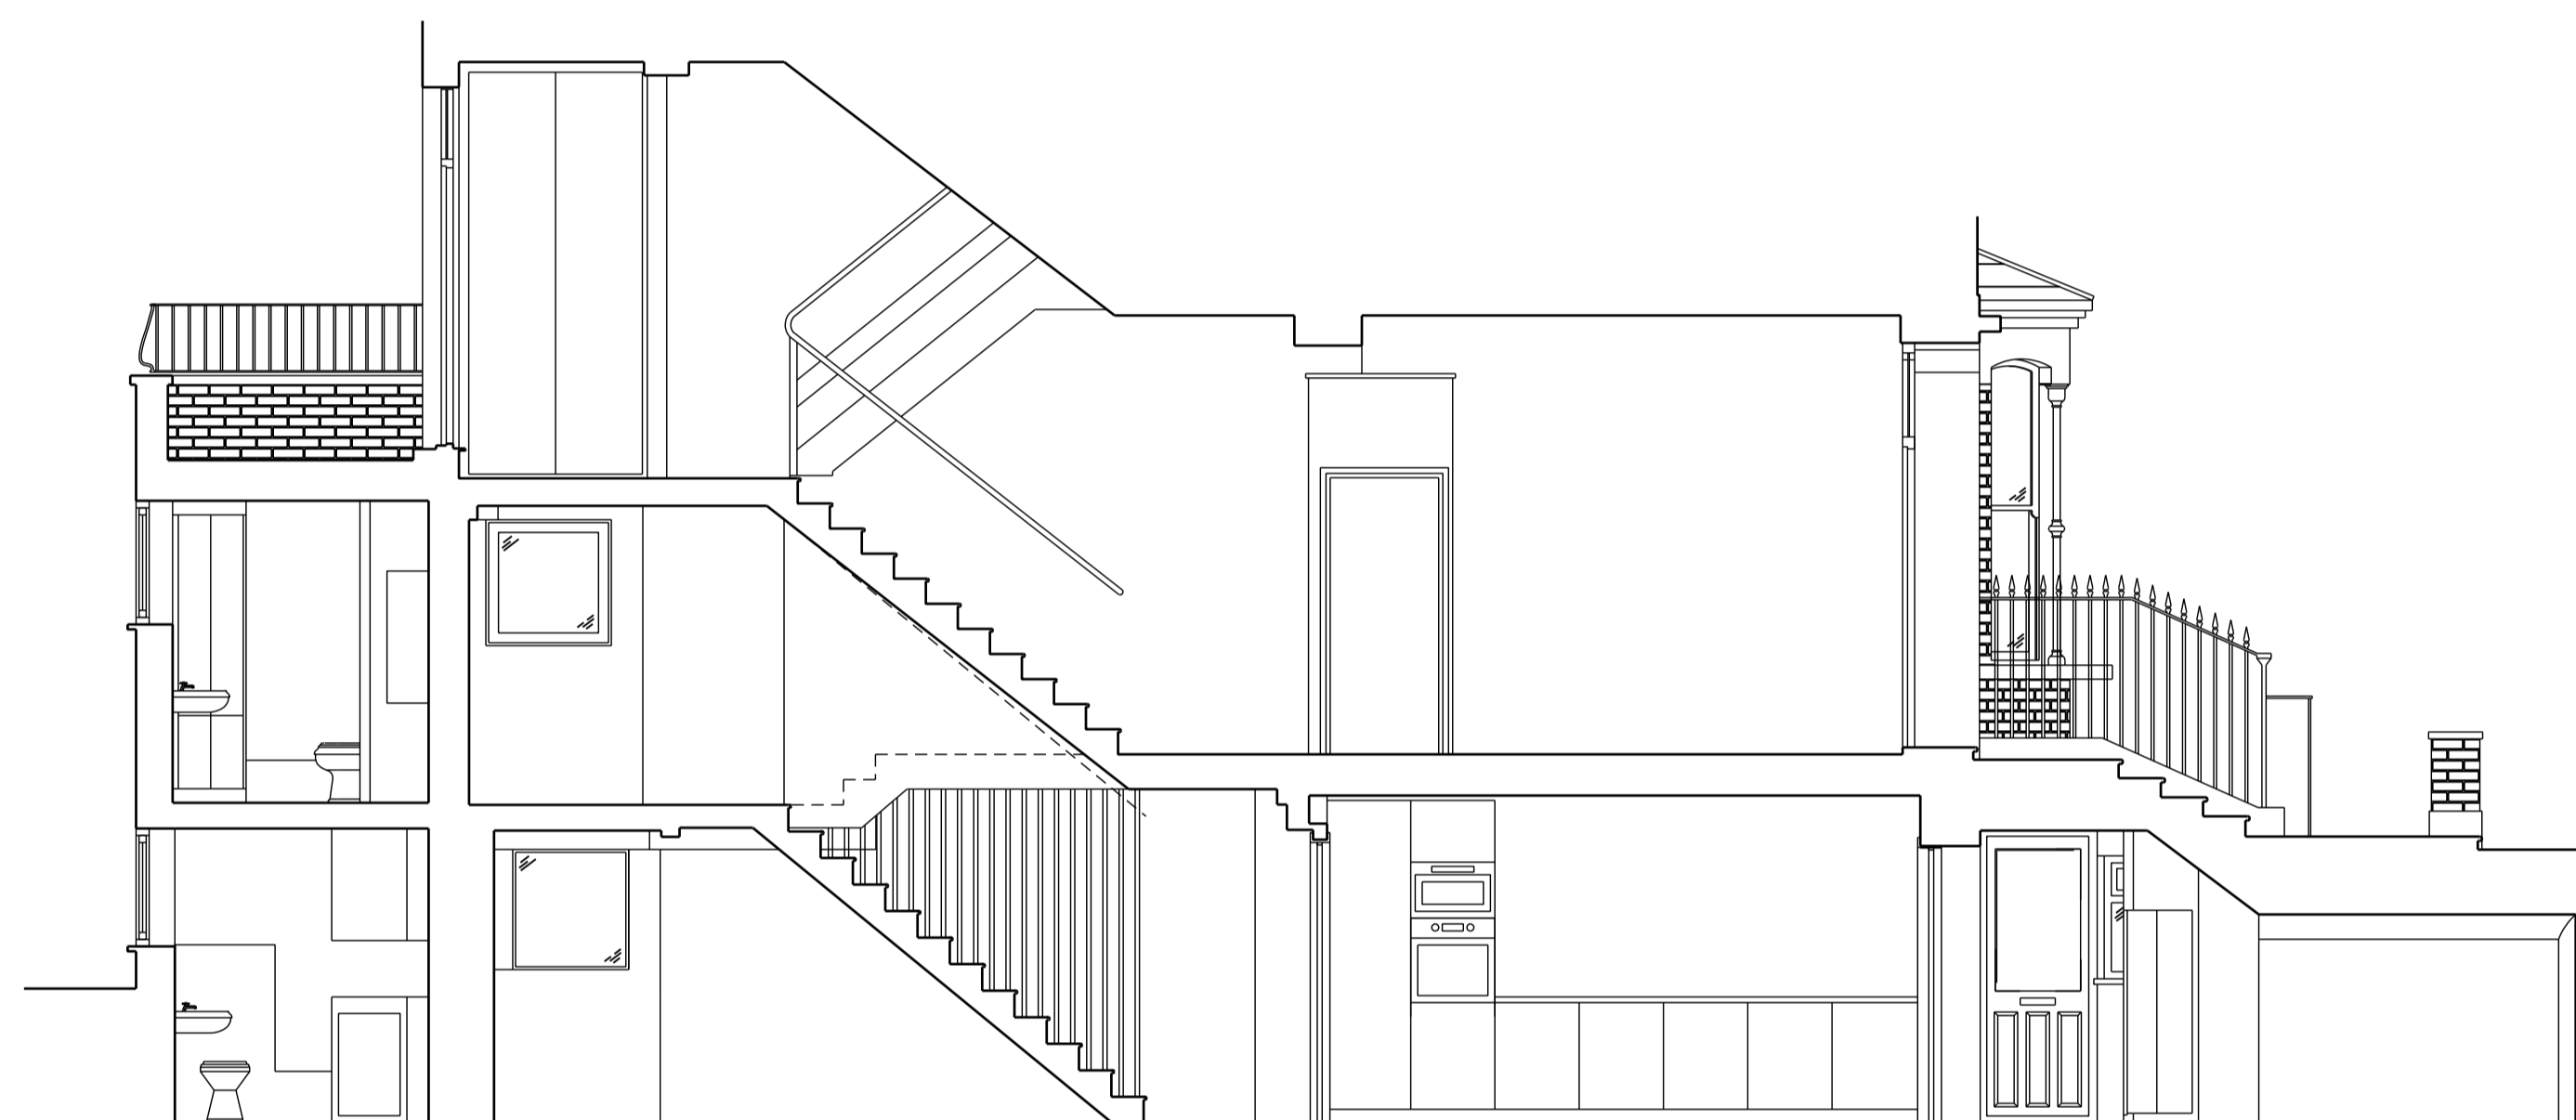


Long Section as Proposed


<p>Scale</p>  <p>Scale 1m 2m 3m 4m 5m</p> <p>Notes 1. Do not scale from this drawing. 2. Survey indicative only. Contractor to undertake own surveys and investigations.</p>	<table border="1"> <thead> <tr> <th>Revision</th> <th>Date</th> <th>Change</th> </tr> </thead> <tbody> <tr> <td> </td> <td> </td> <td> </td> </tr> </tbody> </table>	Revision	Date	Change				<table border="1"> <tr> <td colspan="2">Project 45 Fitzroy Road, NW1 8TP</td> <td colspan="2">Reference FIT45</td> </tr> <tr> <td colspan="2"> Wilton Studio 1 Pitwell Mews London E8 1FH United Kingdom T: 020 7502 2599 F: 070 0604 0213 E: info@wiltonstudio.eu </td> <td colspan="2"> Drawing Title Long Section as Proposed </td> </tr> <tr> <td>Scale 1:100 @A3</td> <td>Date July 2018</td> <td>Dwg. No. 120</td> <td>Rev.</td> </tr> </table>	Project 45 Fitzroy Road, NW1 8TP		Reference FIT45		Wilton Studio 1 Pitwell Mews London E8 1FH United Kingdom T: 020 7502 2599 F: 070 0604 0213 E: info@wiltonstudio.eu		Drawing Title Long Section as Proposed		Scale 1:100 @A3	Date July 2018	Dwg. No. 120	Rev.
Revision	Date	Change																		
Project 45 Fitzroy Road, NW1 8TP		Reference FIT45																		
Wilton Studio 1 Pitwell Mews London E8 1FH United Kingdom T: 020 7502 2599 F: 070 0604 0213 E: info@wiltonstudio.eu		Drawing Title Long Section as Proposed																		
Scale 1:100 @A3	Date July 2018	Dwg. No. 120	Rev.																	

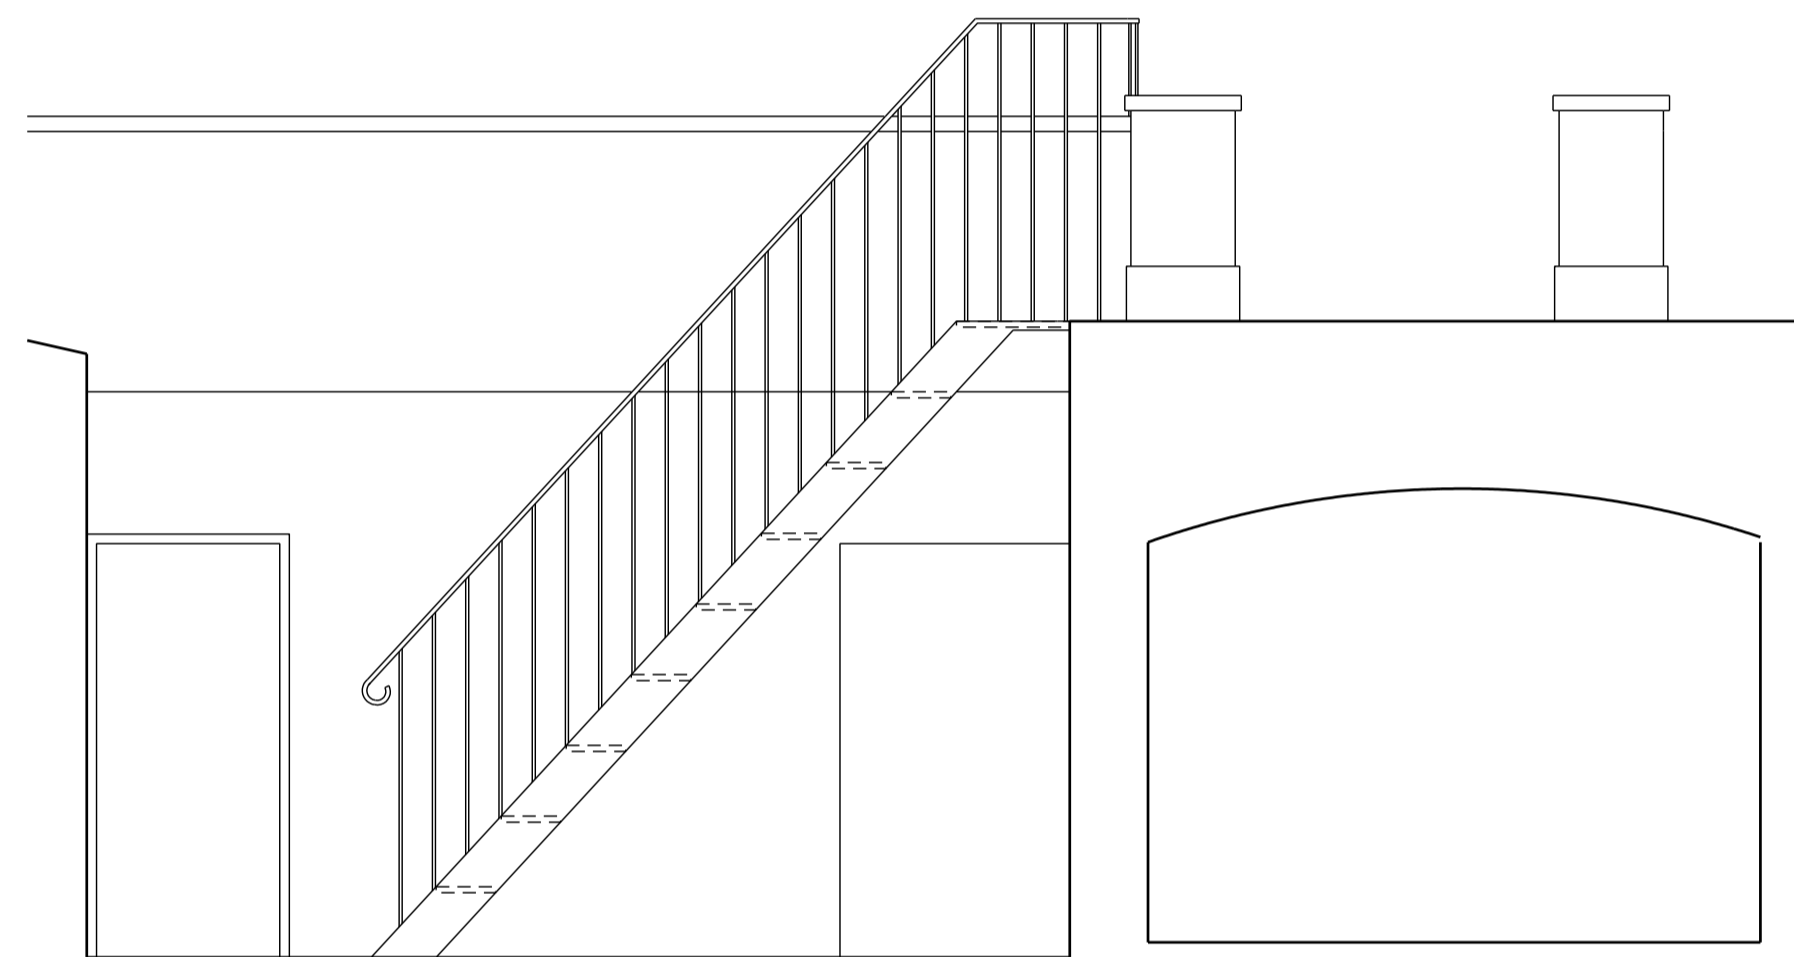

External Stairs as Existing
(looking towards street)

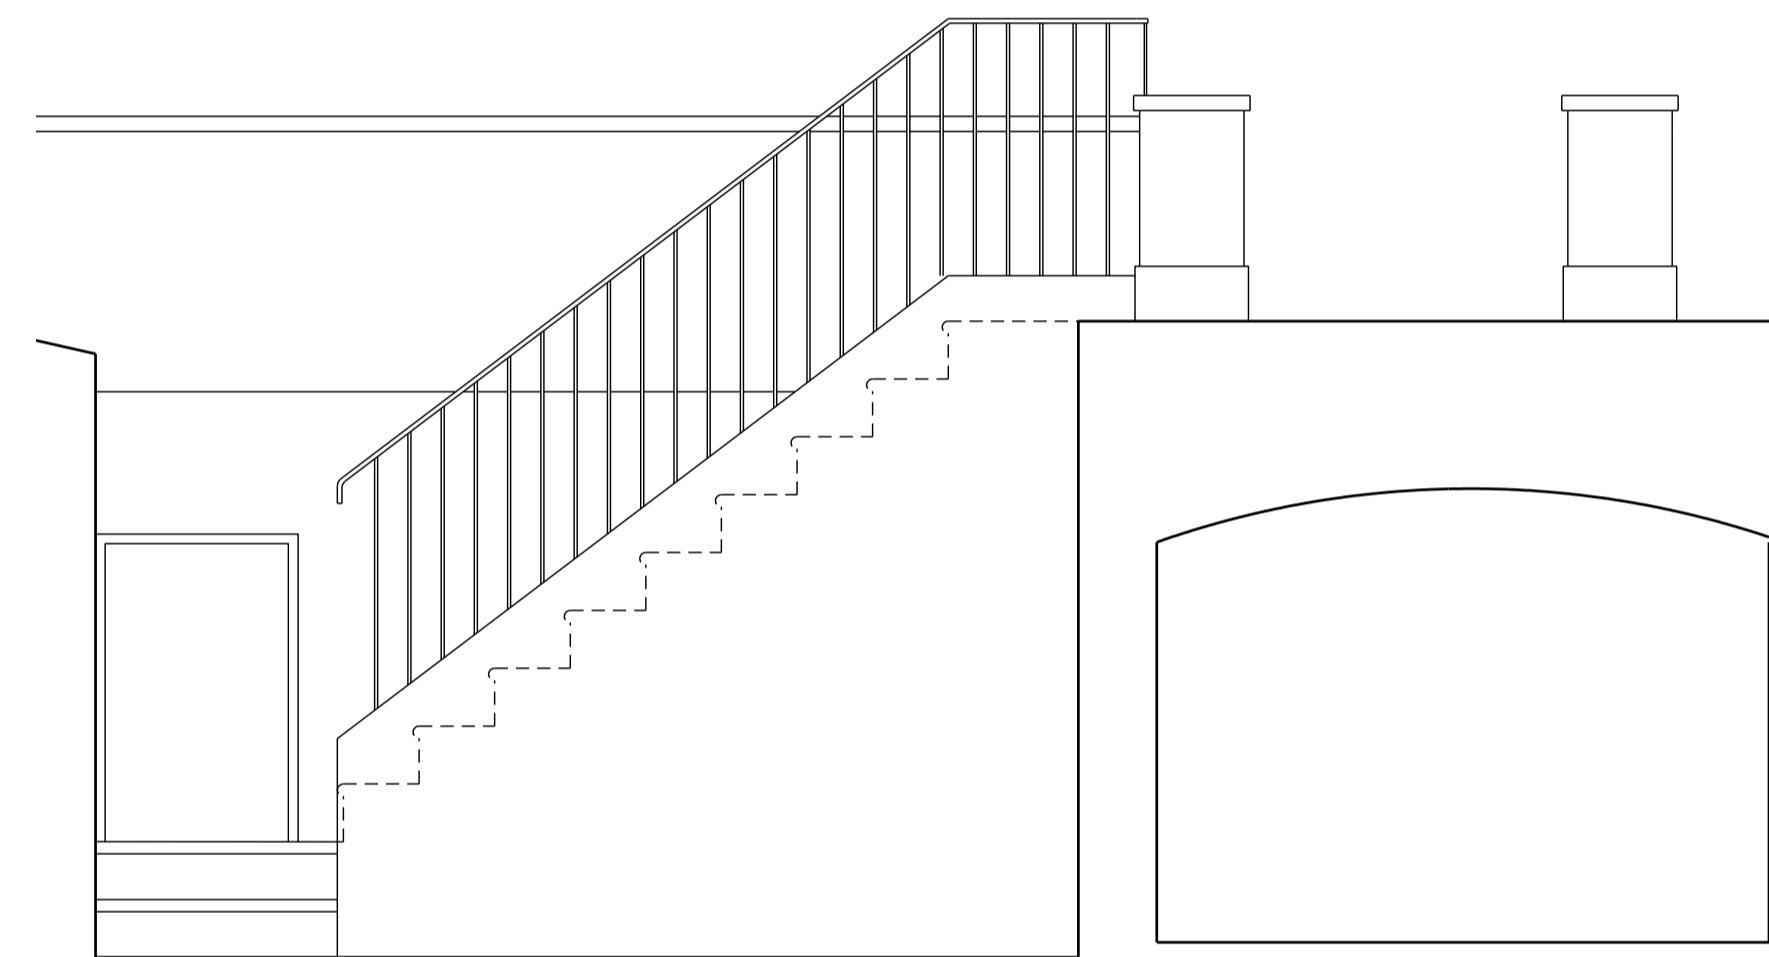

External Stairs as Proposed
(looking towards street)

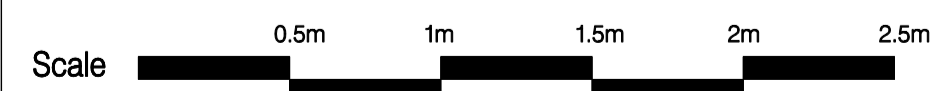

Notes
 1. Do not scale from this drawing.
 2. Survey indicative only. Contractor to undertake own surveys and investigations.

Revision	Date	Change

Project
 45 Fitzroy Road, NW1 8TP

Reference
 FIT45

Wilton Studio

Drawing Title
 External Stairs as Existing and Proposed

1 Pitwell Mews T: 020 7502 2599
 London E8 1FH F: 070 0604 0213
 United Kingdom E: info@wiltonstudio.eu

Scale
 1:50 @A3

Date
 July 2018

Dwg. No.
 140

Rev.