




- GENERAL NOTES
1. This drawings should be read in conjunction with all other contract documentation and all other consultant specialist drawings.
 2. Do not scale from this drawing.
 3. If levels and dimensions are to be checked on site.
 4. Student Cribs are to be notified in writing of any discrepancies before proceeding.
 5. All information contained in this drawing is the sole copy right of Student Cribs LTD and is not to be reproduced without their permission.

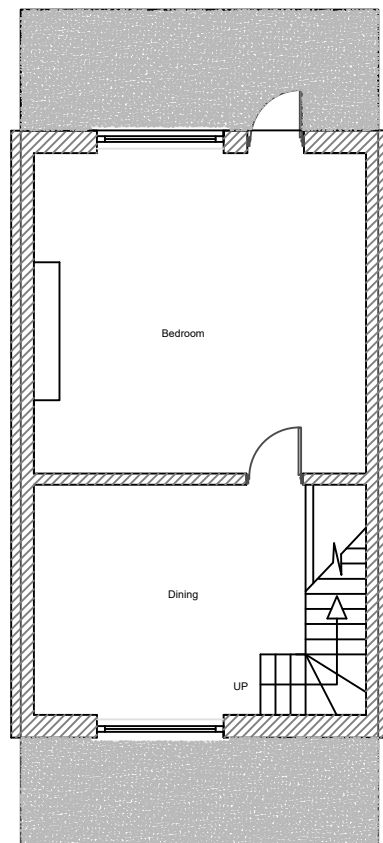


Existing Basement Floor Plan
Scale 1:100

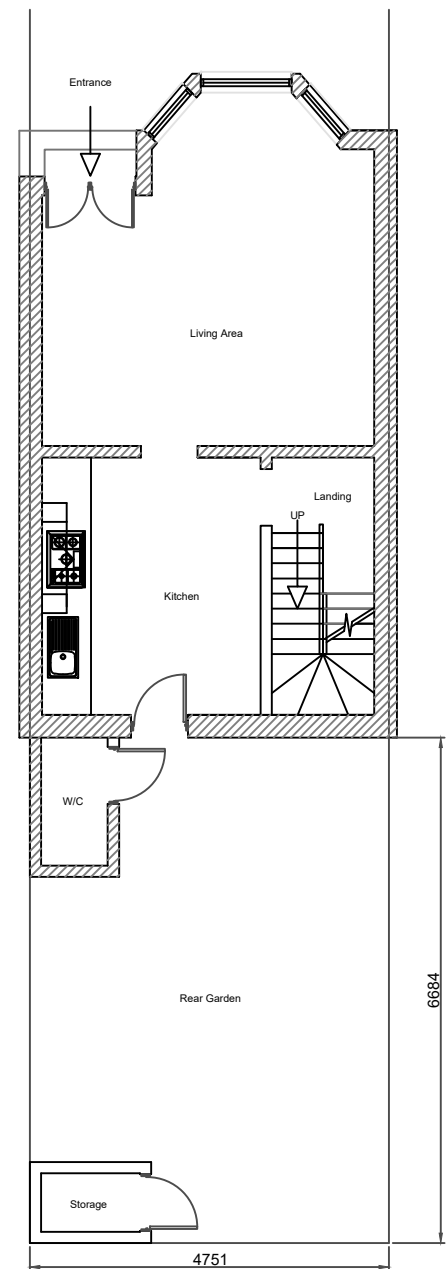



Existing Ground Floor Plan
Scale 1:100

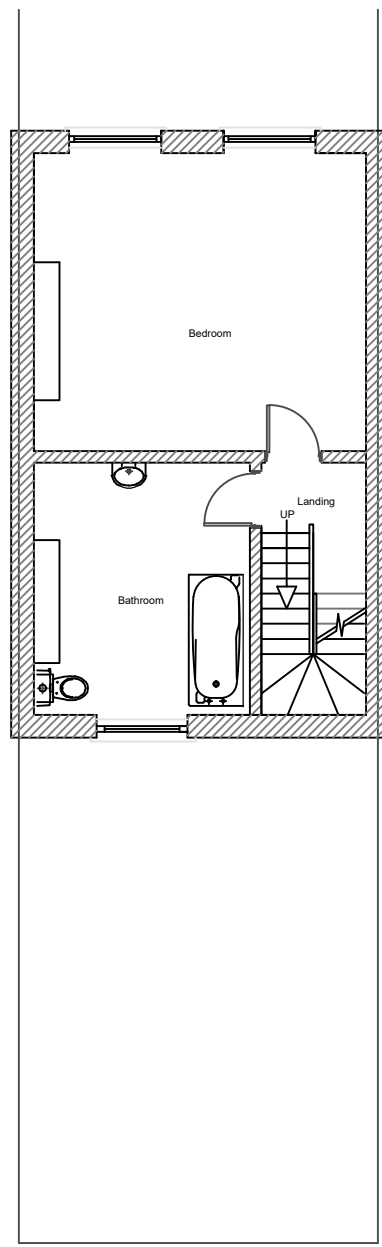

Existing Second Floor Plan
Scale 1:100

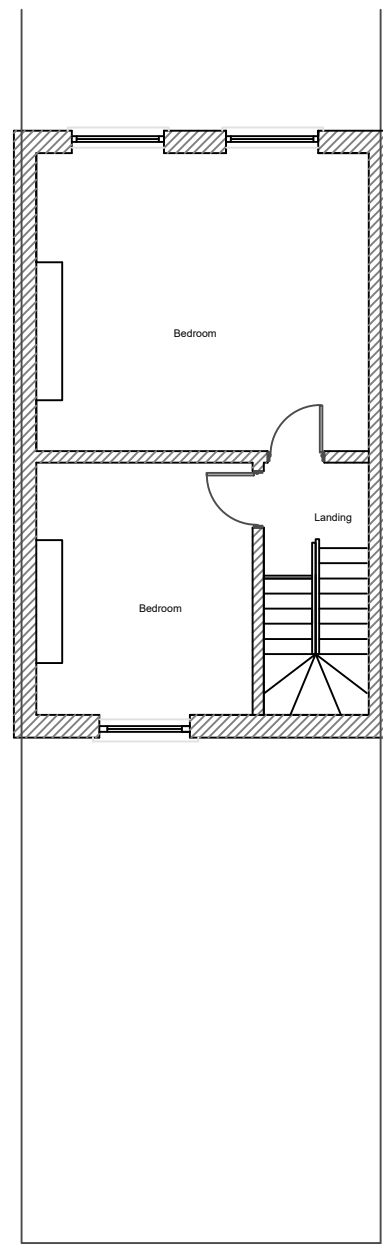

Existing First Floor Plan
Scale 1:100

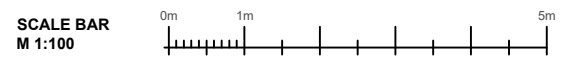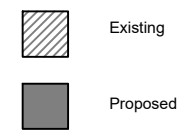

REV	DESCRIPTION	DATE	BY
###	###	4/22/15	BY
STATUS			

KEY PLAN

81 PALACE GARDENS TERRACE, LONDON, W8 4AT
T: 0203 758 7028 E: Robert.M@student-cribs.com

PROJECT
246 Grays Inn Road, WC1X 8JR

DRAWING TITLE
Existing Plans

SCALE AT A3 1:100	DATE July 18
-----------------------------	------------------------

DRAWING NO 00-01	REV
----------------------------	-----