

GENERA

- No dimensions to be scaled from this drawing for construction p
 This drawing is to be read in conjunction with all other consulta
- 3. Any discrepancies found between this drawing and other do
- should be referred immediately to the architect and consulta 4. This drawing should be removed from currency immediately
- Nash Baker Ltd, trading as Nash Baker Architects. Company Number.

©Copyright Reserved

@Copyright Reserved This drawing is provided solely for the work stage as stated above, and should r used for any other purpose. This drawing and its subject matter are the







Job No.	Dwg No.	Rev.
1722	4_101	В










PROPOSED DEMOLITION PROPOSED DEMI

Job No.	Dwg No.	Rev.
1722	4_102	В



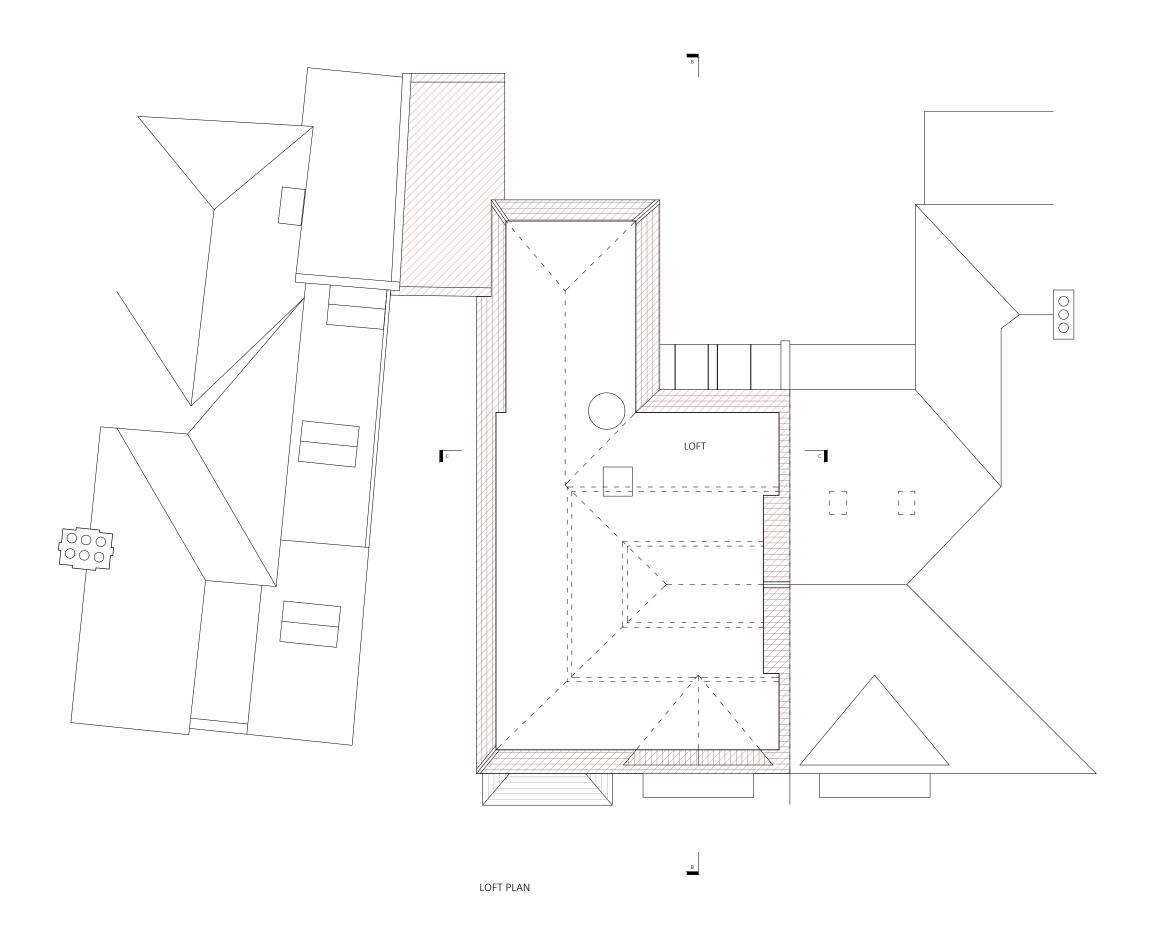

GENERAL NOTES








PROPOSED DEMOLITION AND REMOVAL

Job No. Do	wg No.	Rev.
1722 4	_103	В

| B | 30.04.2018 | DEMOLITION EXTENT REVISED | SA | 10.04.2018 | DEMOLITION EXTENT REVISED | SA | Sev | Date | Reason For Issue | Chk

NA BAK	ŒR	167-169 KENSINGTO LONDON, W8 6SH T + 44 (0) 207 229 1' MAIL@NASHBAKER. WWW.NASHBAKER.	558 CO.UK
PROJECT		WN ROAD ON NW3 2XB	
DRAWING TITLE	LOITI	PLAN ISTING	
JOB NUMBER	1722	DRAWING NUMBER	4_103
DRAWN	FA	CHECKED	SA
SCALE	1:50/1:100	PAPER SIZE	A1/A3
DATE	20/07/201	REVISION 7	B

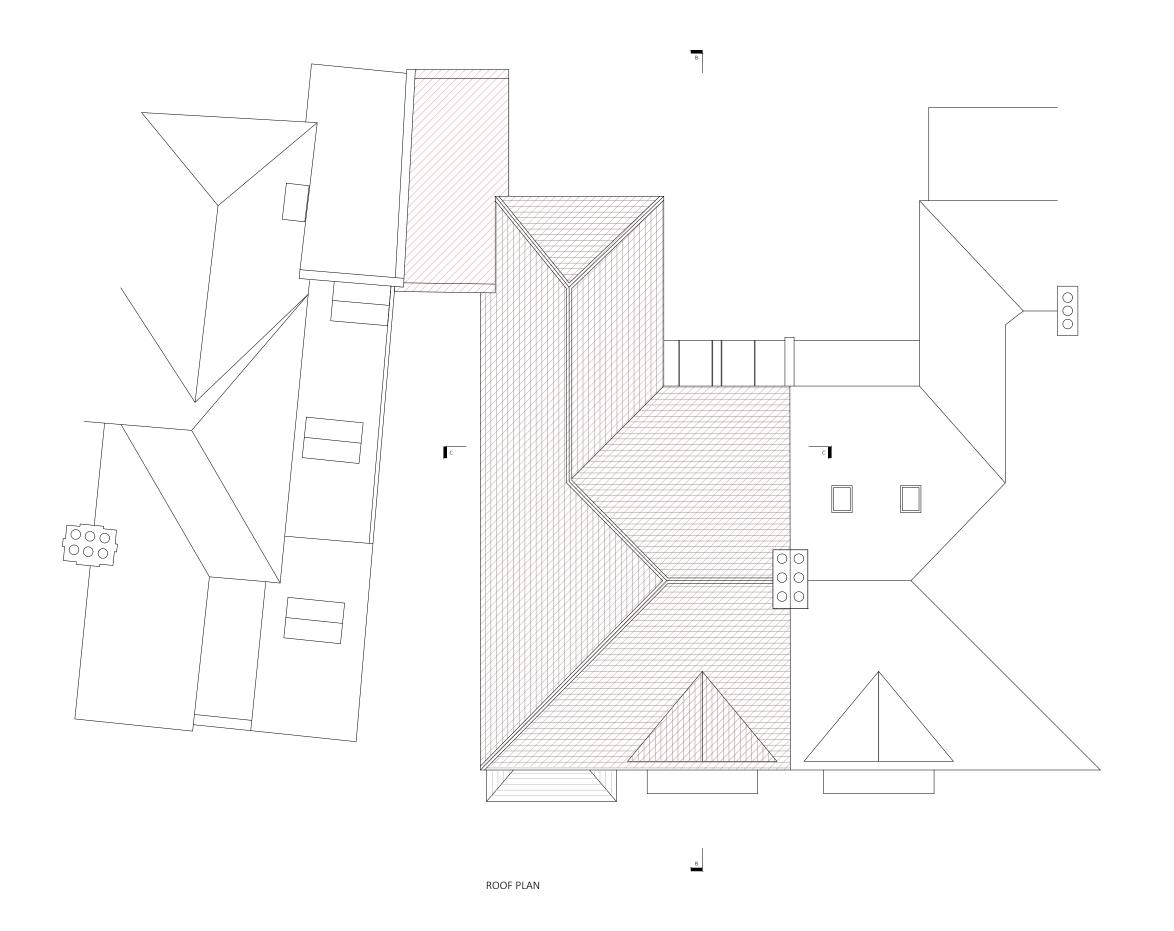


GENERAL NOTES

GENERAL NOTES

1. No dimensions to be scaled from this drawing for construction purposes.
2. This drawing is to be read in conjunction with all other consultants' drawings, specifications and schedules.
3. Any discrepancies found between this dawing and other documents about be referred immediately to the architect and consultants.
4. Sould be referred immediately to the architect and consultants.
5. All dimensions are in millimetres.
6. Nath Baker Lift, rading as Nash Baker Architects. Company Number. 7488262 Directors: Simon Baker RiBA, Howard Nash ABB
6. Coppyright Researed
This drawing is provided solely for the work stage as stated above, and should not be used for any other purpose. This drawing and its subject matter are the confidential and copyright property of Nash Baker Architects and shall not be copied, reproduced, used of disclosed to others without the express prior written authority of Nash Baker Architects.



 

Job No.	Dwg No.	Rev.
1722	4_104	В

 B
 30.04.2018 DEMOLITION EXTENT REVISED SA

 A
 10.04.2018 DEMOLITION EXTENT REVISED SA

 Rev
 Date Reason For Issue
 Chk

NA BAk	ΚER	167-169 KENSINGTO LONDON, W8 6SH T + 44 (0) 207 229 1 MAIL@NASHBAKER. WWW.NASHBAKER.	558 CO.UK
PROJECT		WN ROAD ON NW3 2XB	
DRAWING TITL	11001	PLAN ISTING	
JOB NUMBER	1722	DRAWING NUMBER	4_104
DRAWN	FA	CHECKED	SA
SCALE	1:50/1:10	PAPER SIZE	A1/A3
DATE	20/07/201	REVISION L7	В



GENERAL NOTES

- No dimensions to be scaled from this drawing for construction p
 This drawing is to be read in conjunction with all other consultar
- Any discrepancies found between this drawing and other docu
- should be referred immediately to the architect and consultants.

 4. This drawing should be removed from currency immediately after a reference in the consultance of the consultance of
- All dimensions are in millimetres.
 Nach Baker Ltd. trading as Nach Baker Architects. Company Number, 748.

rectors: Simon Baker RIBA, Howard Nas

©Copyright Reserved
This drawing is provided solely for the work stage as stated above, and should not used for any other purpose. This drawing and its subject matter are the confidential and copyright property of Nash Baker Architects and shall not it.

 Job No.
 Dwg No.
 Rev.

 1722
 4_110
 A

A 10.04.2018 DEMOLITION EXTENT REVISED SA

NA BAK	ŒR	167-169 KENSINGTO LONDON, W8 6SH T + 44 (0) 207 229 1 MAIL@NASHBAKER. WWW.NASHBAKER.	558 CO.UK
PROJECT 75 LAWN ROAD LONDON NW3 2XB			
DRAWING TITLE	111014	T ELEVATION ISTING	
JOB NUMBER	1722	DRAWING NUMBER	4_110
DRAWN	FA	CHECKED	SA
SCALE	1:50/1:10	PAPER SIZE	A1/A3
DATE	20/07/201	REVISION 17	A



REAR ELEVATION

3 - DEVELOPED DESIGN

GENERAL NOTES

- GENERAL NOTES

 1. Not dimension to be scaled from this drawing for construction purposes.

 2. This drawing is to be read in conjunction with all other consultants

 3. Any discrepancies found between this drawing and other documents should be referred immediately to the architect and consultants.

 4. This drawing should be removed from currency immediately after a revised version is issued.

 5. All dimensions are in millimetres.

 Nash Baker Lift arding as Nash Baker Architects. Company Number. 7488262 Directors: Simon Baker RIBA, Howard Nash ARB

Job No. Dwg No. 4_111 1722

A 10.04.2018 DEMOLITION EXTENT REVISED SA

NASH BAKEI	•
	LAWN ROAD NDON NW3 2XB
	AR ELEVATION EXISTING
JOB NUMBER 1722	DRAWING NUMBER 4_111
DRAWN FA	CHECKED SA
SCALE 1:50/1	•100 PAPER SIZE

20/07/2017 REVISION



GENERAL NOTES

- No dimensions to be scaled from this drawing for construction p
 This drawing is to be read in conjunction with all other consultar
- Any discrepancies found between this drawing and other docum should be referred immediately to the architect and consultants
- should be referred immediately to the architect and consultants.

 4. This drawing should be removed from currency immediately after a re
- version is issued.

 5. All dimensions are in millimetres.
 Nach Raker Ltd. trading as Nach Raker Architects. Company Number, 7488.

rectors: Simon Baker RIBA, Howard Nash ARB


©Copyright Reserved This drawing is provided solely for the work stage as stated above, and should not used for any other purpose. This drawing and its subject matter are the confidential and copyright property of Nash Baker Architects and shall not it

 Job No.
 Dwg No.
 Rev.

 1722
 4_112
 A

A 10.04.2018 DEMOLITION EXTENT REVISED SA
Rev Date Reason For Issue Chk

NA BAk	ΈR	167-169 KENSINGTO LONDON, W8 6SH T + 44 (0) 207 229 1' MAIL@NASHBAKER. WWW.NASHBAKER.	558 CO.UK
PROJECT		WN ROAD ON NW3 2XB	
DRAWING TITLE	JIDLL	LEVATION STING	
JOB NUMBER	1722_2	DRAWING NUMBER	4_112
DRAWN	FA	CHECKED	SA
SCALE	1:50/1:100	PAPER SIZE	A1/A3
DATE	20/07/201	revision .7	A

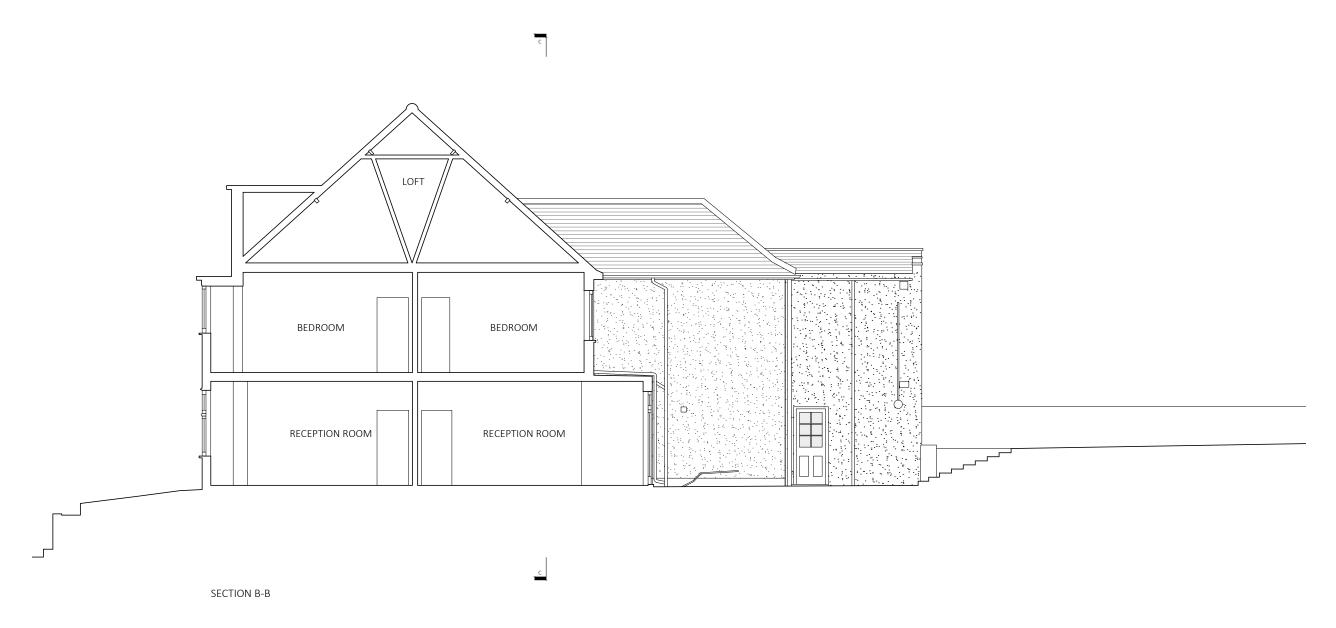

GENERAL NOTES


GENERAL NOTES

1. No dimensions to be scaled from this drawing for construction purposes.
2. This drawing is to be read in conjunction with all other consultants' drawings, specifications and schedules.
3. Any discrepancies found between this dawing and other documents about be referred immediately to the architect and consultants.
4. Sould be referred immediately to the architect and consultants.
5. All dimensions are in millimetres.
6. Nath Baker Lift, rading as Nash Baker Architects. Company Number. 7488262 Directors: Simon Baker RiBA, Howard Nash ABB
6. Coppyright Researed
This drawing is provided solely for the work stage as stated above, and should not be used for any other purpose. This drawing and its subject matter are the confidential and copyright property of Nash Baker Architects and shall not be copied, reproduced, used of disclosed to others without the express prior written authority of Nash Baker Architects.

Job No. Dwg No. 4_112 1722

A 10.04.2018 DEMOLITION EXTENT REVISED SA
Rev Date Reason For Issue Chk

NASH BAKER		167-169 KENSINGTON HIGH STREET LONDON, W8 6SH T + 44 (0) 207 229 1558 MAIL@WASHBAKER.CO.UK	
PROJECT		WWW.NASHBAKER.	LO.UK
		ON NW3 2XB	
DRAWING TITLE SECTION B-B AS EXISTING			
JOB NUMBER	1722	DRAWING NUMBER	4_112
DRAWN	FA	CHECKED	SA
SCALE	1:50/1:100	PAPER SIZE	A1/A3
DATE	20/07/201	REVISION L7	А

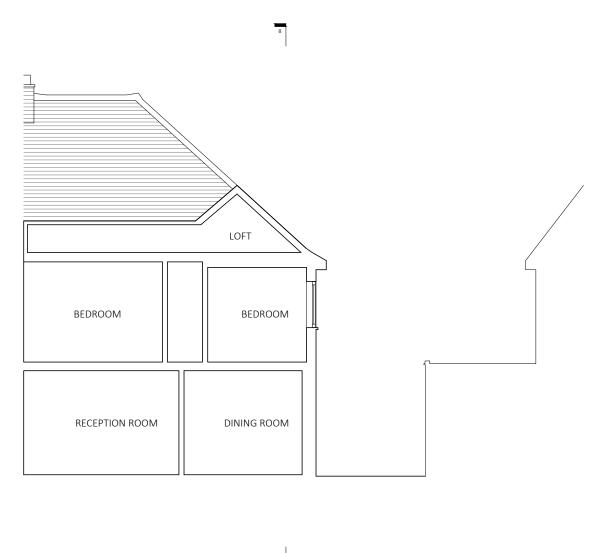

SECTION C-C

3 - DEVELOPED DESIGN

GENERAL NOTES

GENERAL NOTES

1. No dimensions to be scaled from this drawing for construction purposes.

2. This drawing is to be read in conjunction with all other consultants' drawings, specifications and schedules.

3. Any discrepancies found between this drawing and other documents.

4. This drawing should be removed from currency immediately after a revised version is issued.

5. All dimensions are in millimetres.

Nash Baker Lift, rading as Nash Baker Architects. Company Number. 7488262 Directors: Simon Baker RiBA, Howard Nash ABB

CCopyright Reserved.

This drawing is provided solely for the work stage as stated above, and should not be used for any other purpose. This drawing and its subject matter are the confidential and copyright property of Nash Baker Architects and shall not be copied, reproduced, used or disclosed to others without the express prior written authority of Nash Baker Architects.



A 10.04.2018 DEMOLITION EXTENT REVISED SA
Rev Date Reason For Issue Chk

NA BAK	ŒR	167-169 KENSINGTO LONDON, W8 6SH T + 44 (0) 207 229 1' MAIL@NASHBAKER. WWW.NASHBAKER.	558 CO.UK
PROJECT		WN ROAD ON NW3 2XB	
DRAWING TITLE	JECTI	ON C-C ISTING	
JOB NUMBER	1722	DRAWING NUMBER	4_115
DRAWN	FA	CHECKED	SA
SCALE	1:50/1:10	PAPER SIZE	A1/A3
DATE	20/07/201	REVISION 17	А