


Notes

THIS SURVEY HAS BEEN PREPARED WITH A SCALING ACCURACY FOR A PLOT AT A SCALE OF 1:50.
ALL LEVELS ARE IN METRES DERIVED FROM GPS TRANSFORMATION OSGM15

- sh sill to head height
- fs floor to sill height
- u/s underside height
- t/s topside height
- fb floorboard direction
- conc concrete
- rl roof light
- cup'd cupboard
- fp fireplace
- sd sliding door
- svp soil and vent pipe
- rwp rain water pipe
- ⊙ carpet
- ⊙ (3.17) room height
- roof slope
- radiator



GROSS INTERNAL AREA 75.09 m.sq.

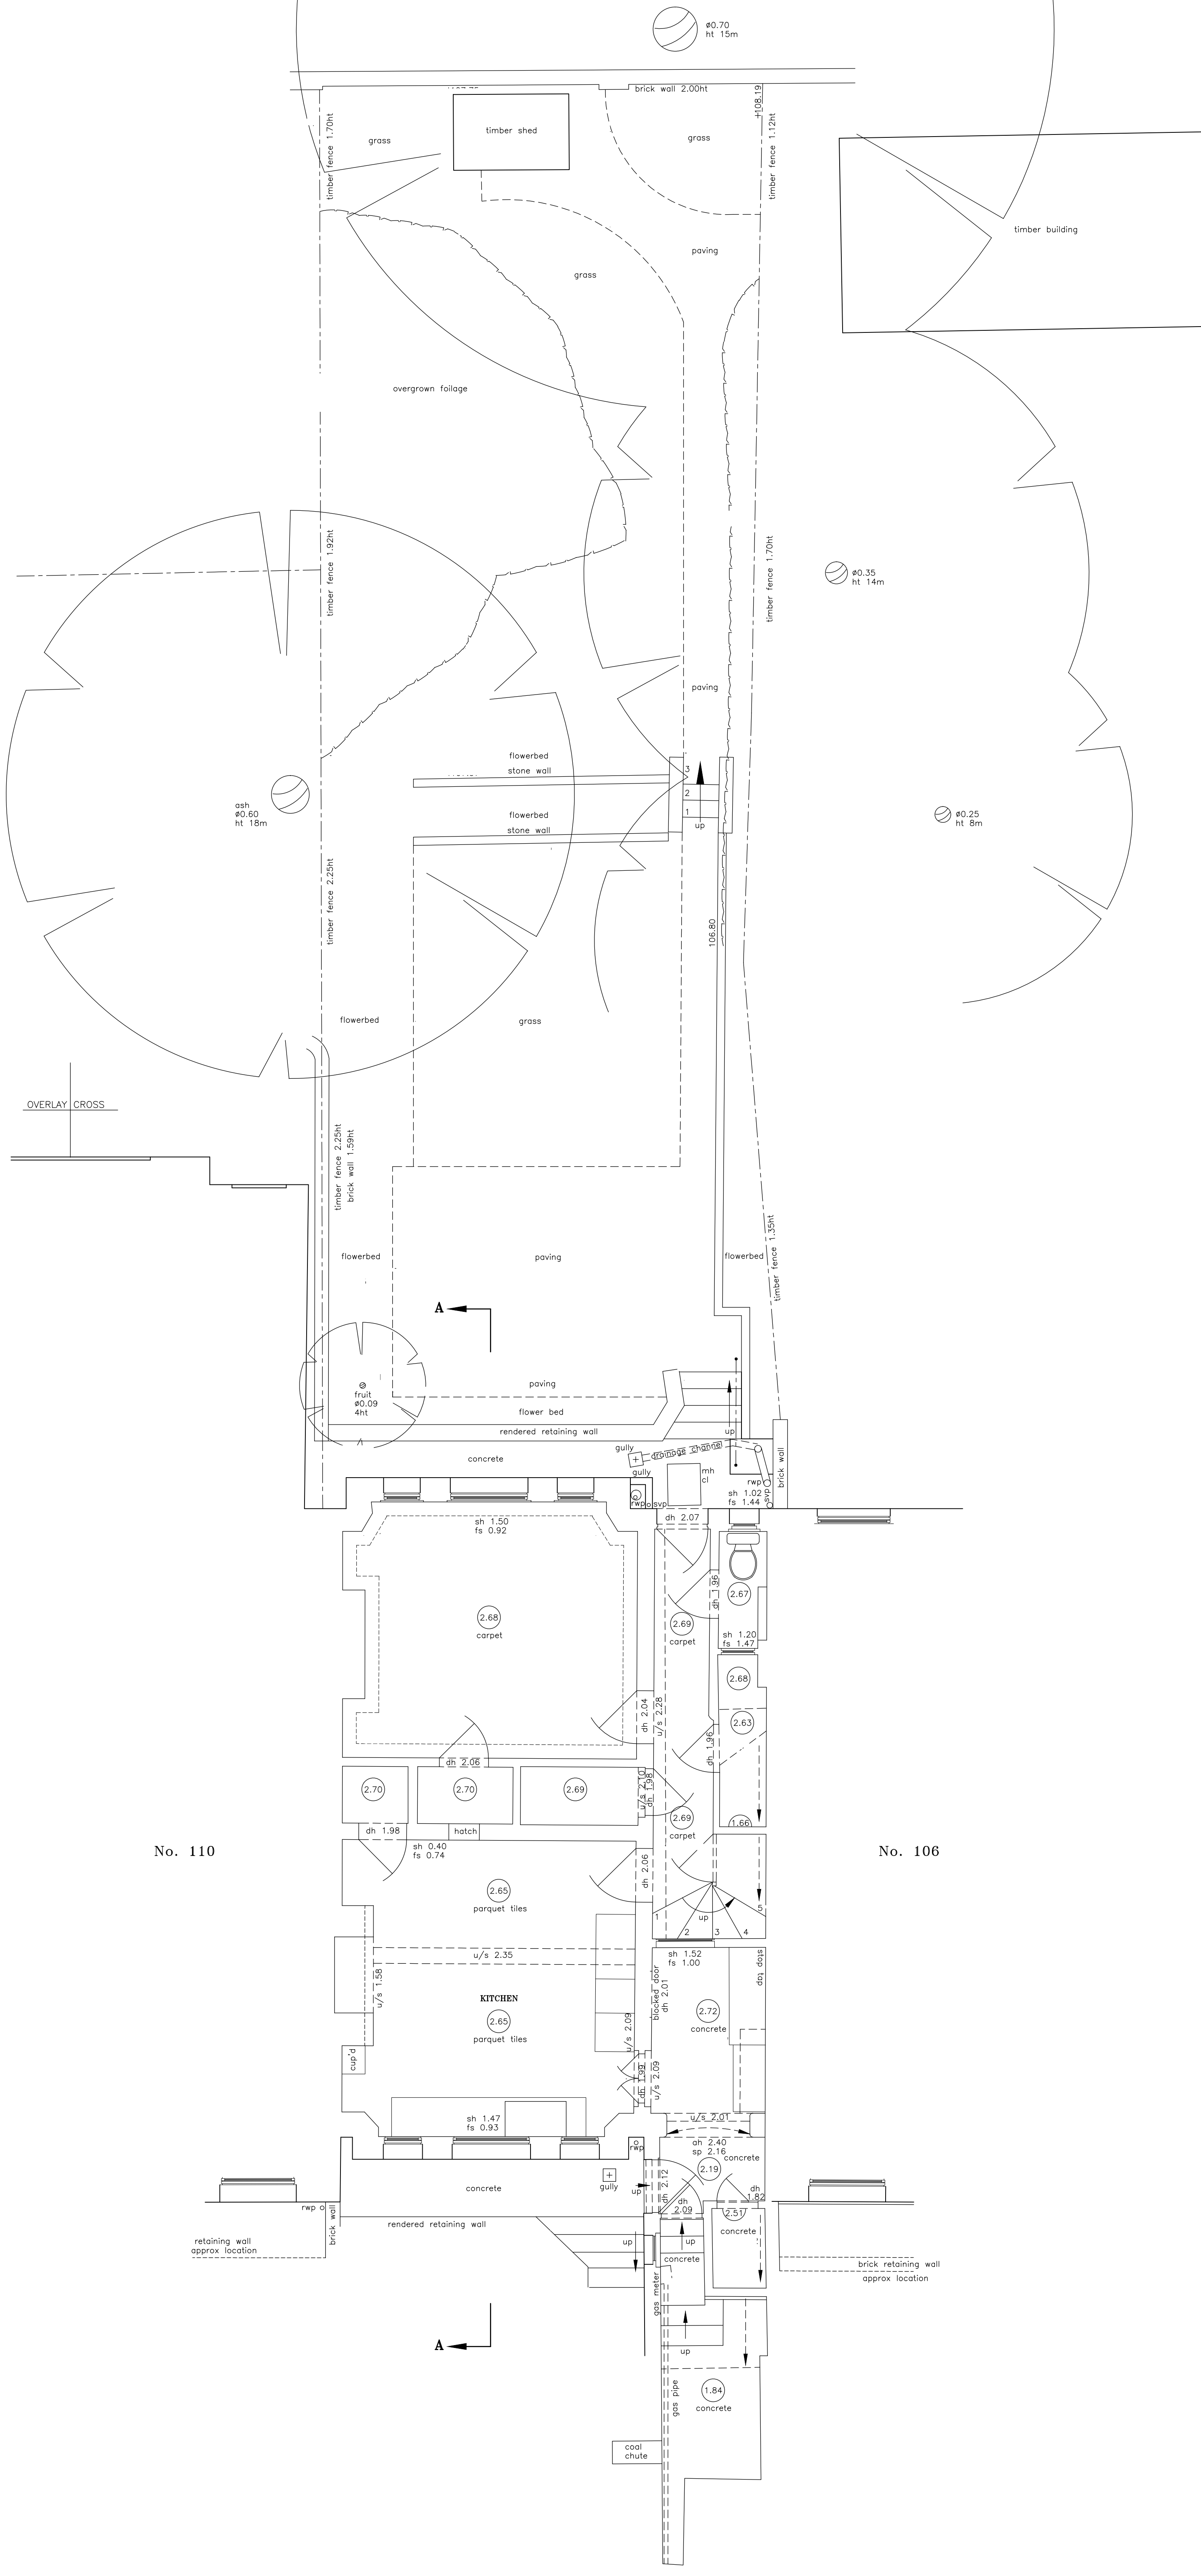

No. 110

No. 106

OVERLAY CROSS

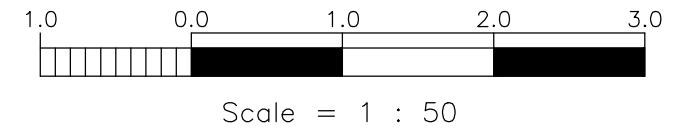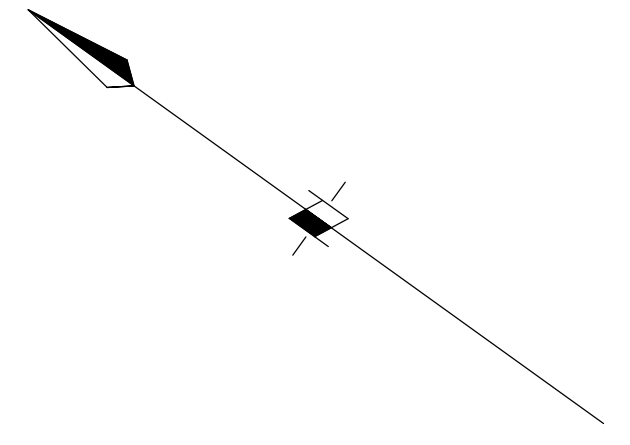



job		108 FITZJOHNS AVENUE HAMPSTEAD LONDON NW3 6NT	
client			
title	LOWER GROUND FLOOR PLAN	dwg no.	25431A-1
scale	1/50	date	March 2018

Notes

THIS SURVEY HAS BEEN PREPARED WITH A SCALING ACCURACY FOR A PLOT AT A SCALE OF 1:50.
ALL LEVELS ARE IN METRES DERIVED FROM GPS TRANSFORMATION OSGM15

- sh sill to head height
- fs floor to sill height
- u/s underside height
- t/s topside height
- fb floorboard direction
- conc concrete
- rl roof light
- cup'd cupboard
- fp fireplace
- sd sliding door
- svp soil and vent pipe
- rwp rain water pipe
- ⊙ carpet
- ⊙ (3.17) room height
- - - roof slope
- ▬ radiator

GROSS INTERNAL AREA 65.18 m.sq.

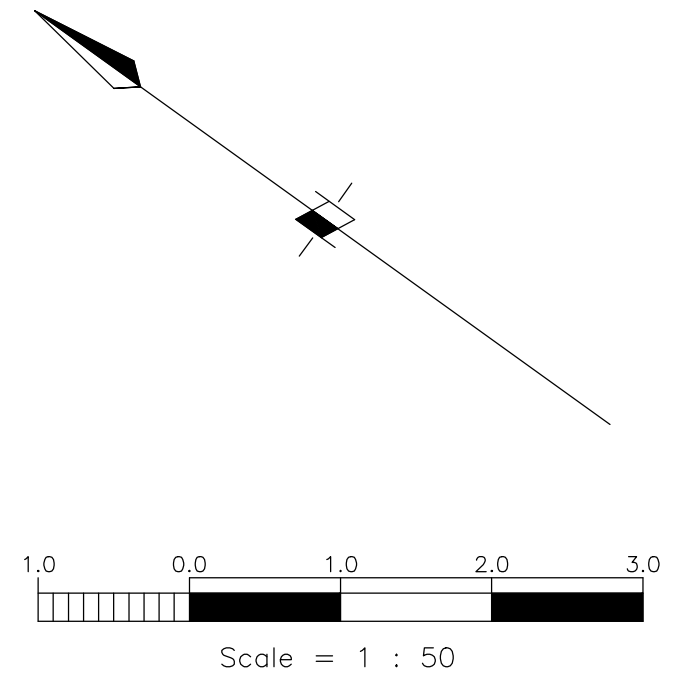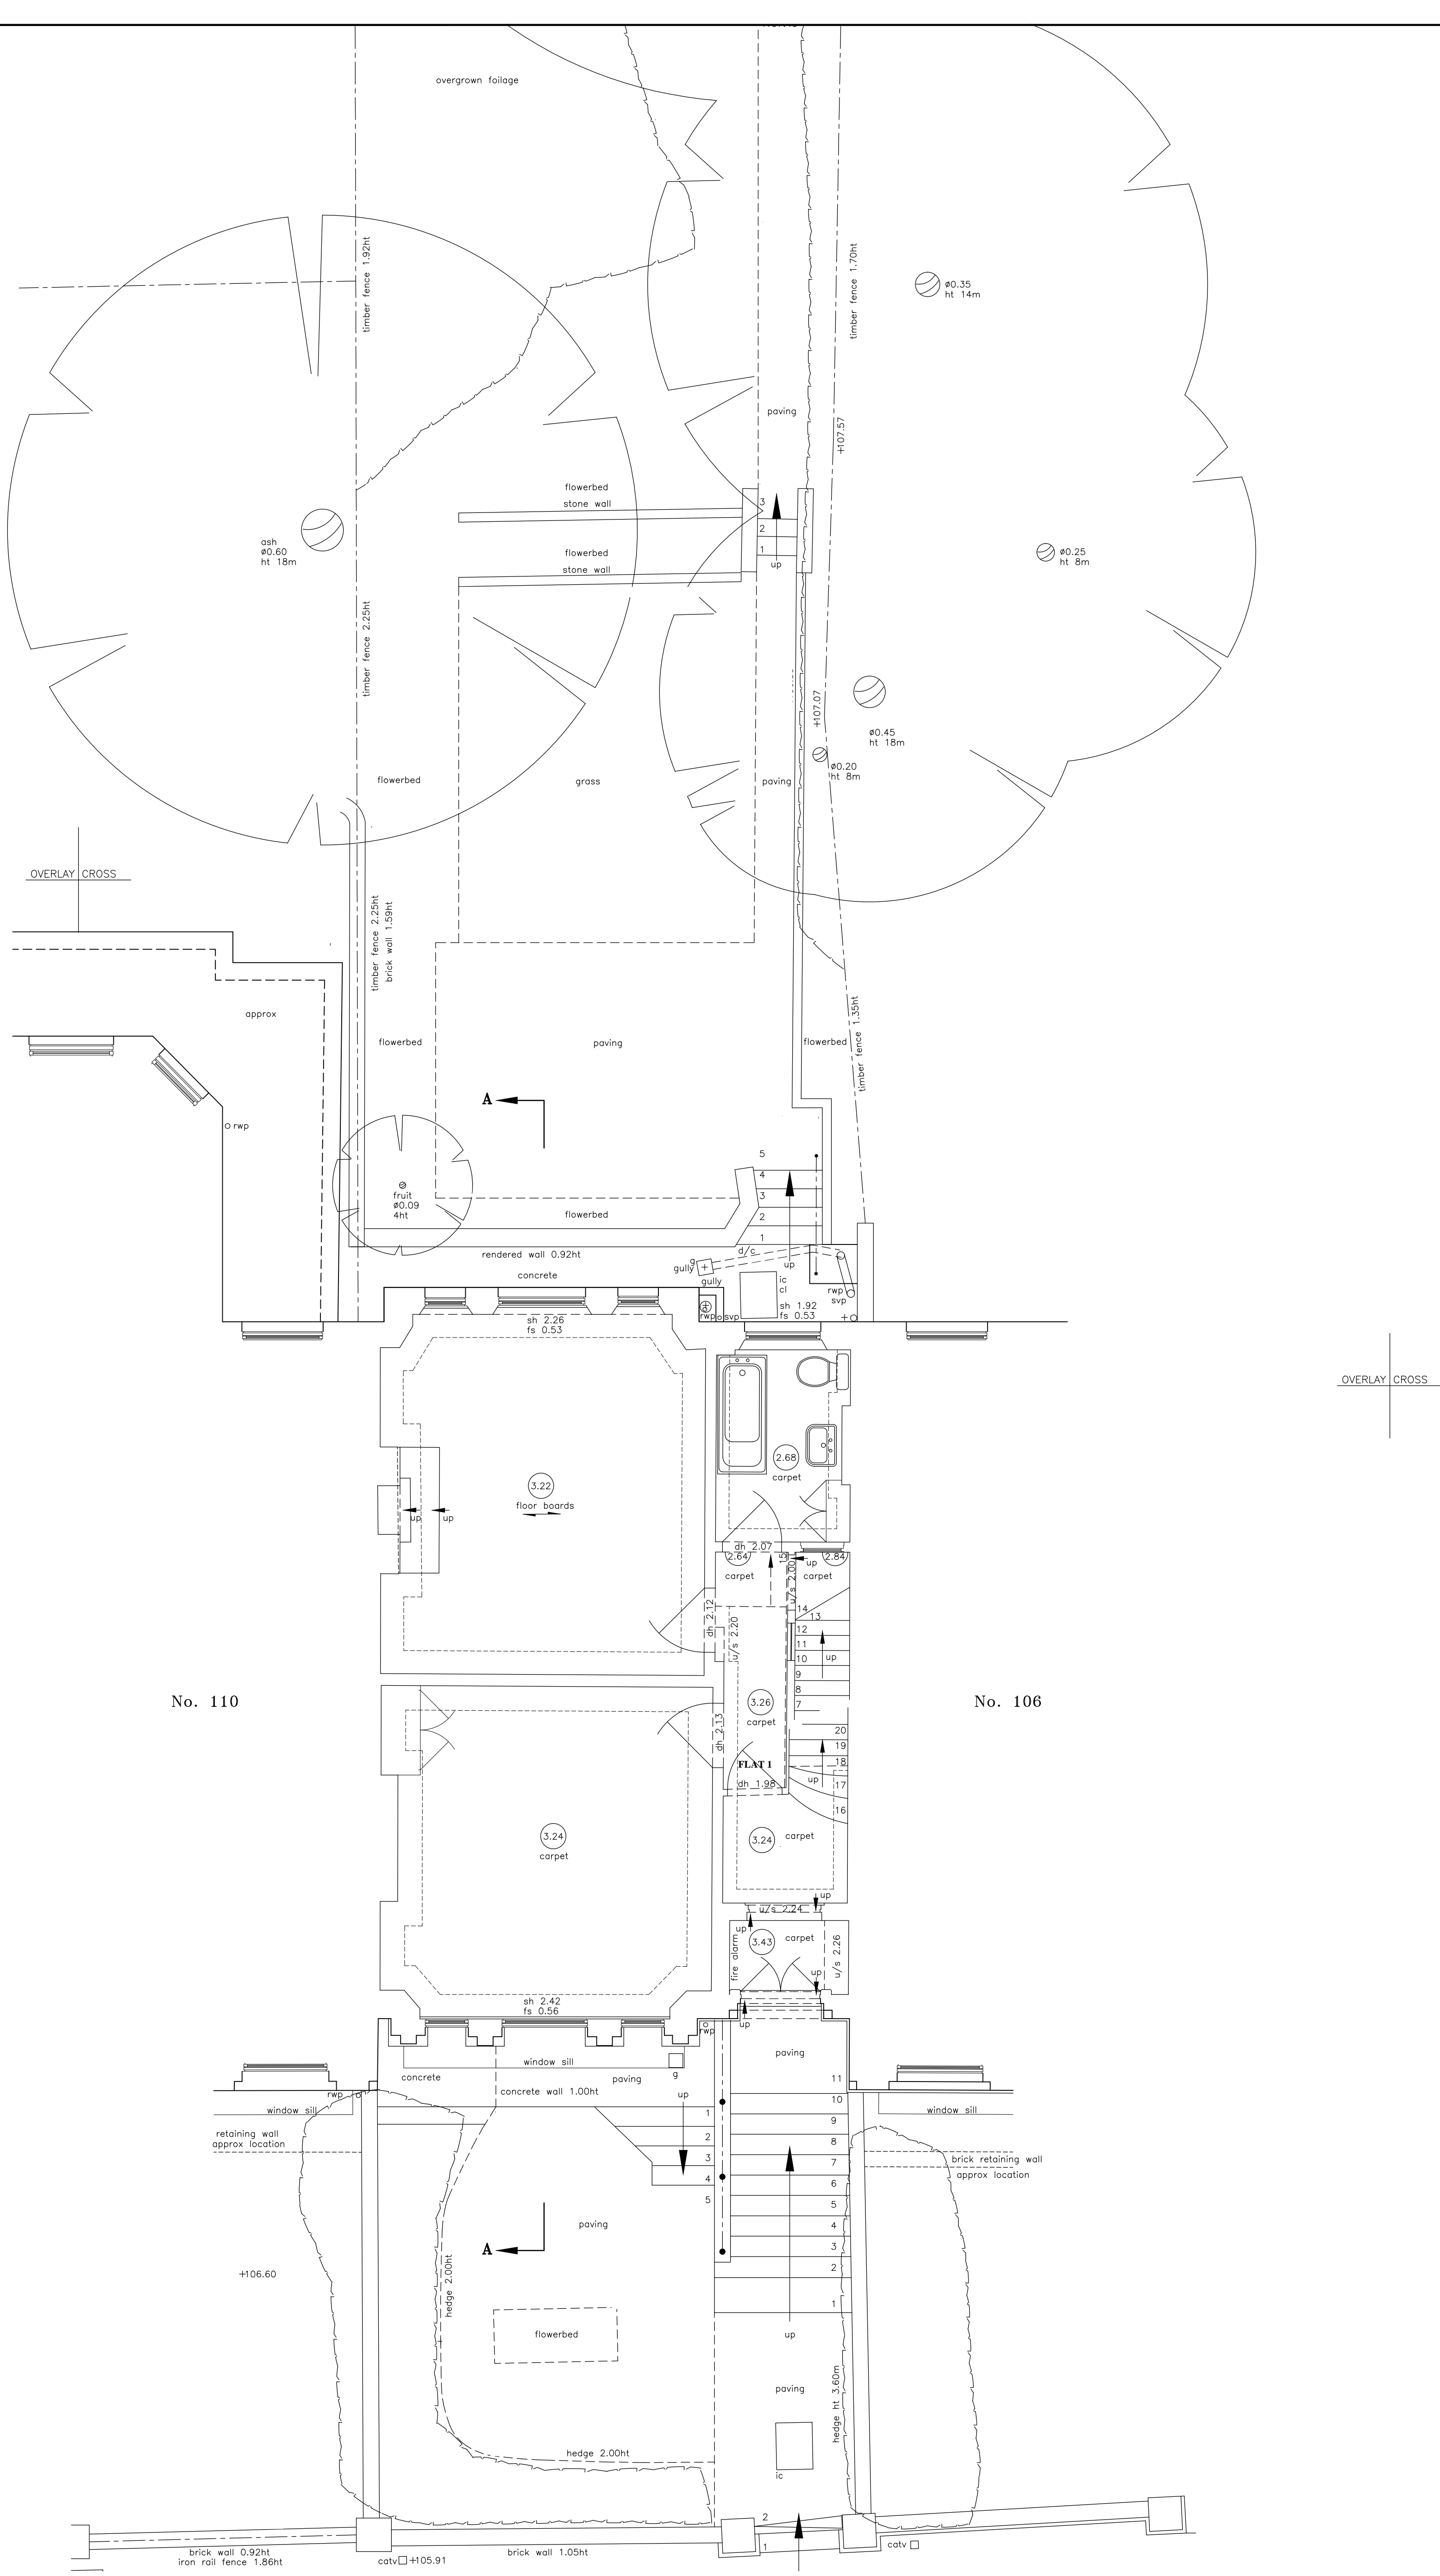



job		108 FITZJOHNS AVENUE HAMPSTEAD LONDON NW3 6NT	
client			
title	GROUND FLOOR PLAN	dwg no.	25431A-2
scale	1/50	date	March 2018

Notes

THIS SURVEY HAS BEEN PREPARED WITH A SCALING ACCURACY FOR A PLOT AT A SCALE OF 1:50.
ALL LEVELS ARE IN METRES DERIVED FROM GPS TRANSFORMATION OSGM15

- sh sill to head height
- fs floor to sill height
- u/s underside height
- t/s topside height
- fb floorboard direction
- conc concrete
- rl roof light
- cup'd cupboard
- fp fireplace
- sd sliding door
- svp soil and vent pipe
- rwp rain water pipe
- carpet carpet
- ⊙ (3.17) room height
- roof slope
- ▬ radiator

GROSS INTERNAL AREA 61.61 m.sq.

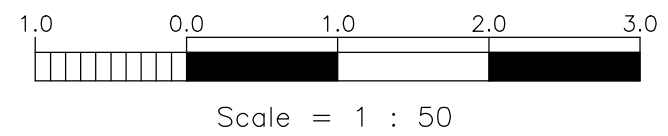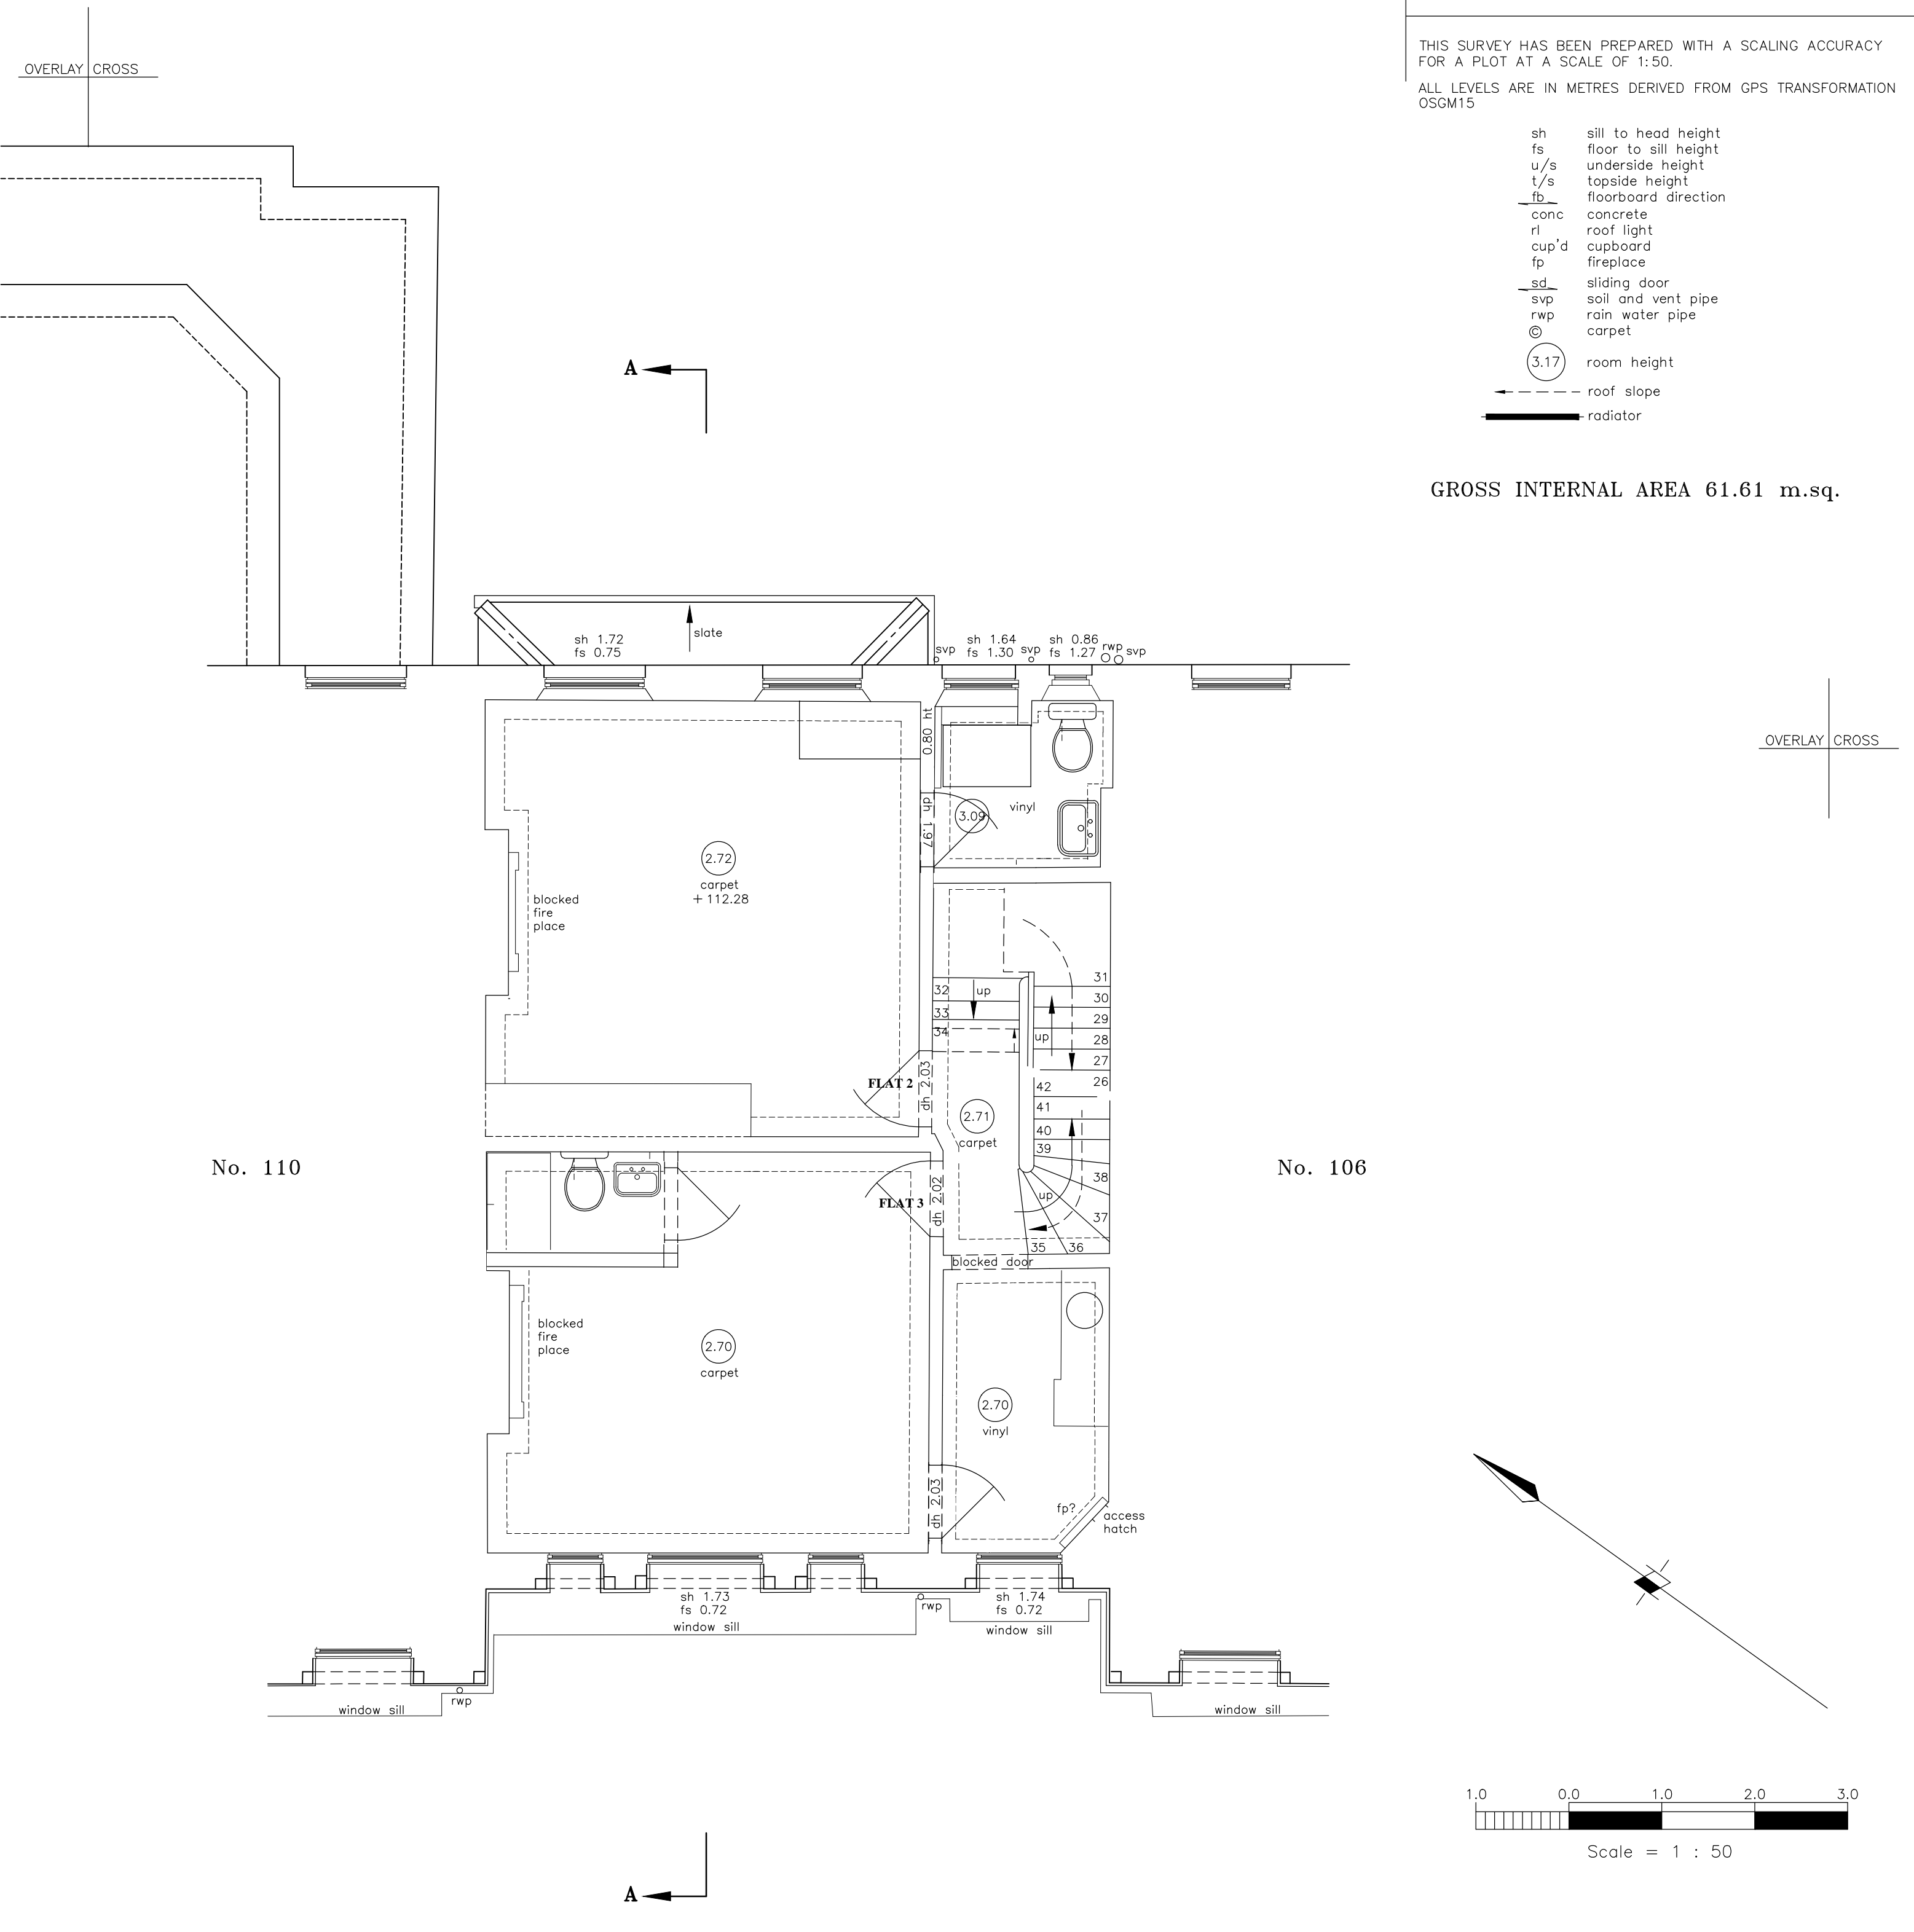

job
108 FITZJOHNS AVENUE
HAMPSTEAD
LONDON
NW3 6NT

client

title
FIRST FLOOR PLAN

dwg no.
25431A-3

scale
1/50


date
March 2018

Notes

THIS SURVEY HAS BEEN PREPARED WITH A SCALING ACCURACY FOR A PLOT AT A SCALE OF 1:50.
ALL LEVELS ARE IN METRES DERIVED FROM GPS TRANSFORMATION OSGM15



- sh sill to head height
- fs floor to sill height
- u/s underside height
- t/s topside height
- fb floorboard direction
- conc concrete
- rl roof light
- cup'd cupboard
- fp fireplace
- sd sliding door
- svp soil and vent pipe
- rwp rain water pipe
- © carpet
- (3.17) room height
- roof slope
- ▬ radiator

GROSS INTERNAL AREA 61.62 m.sq.

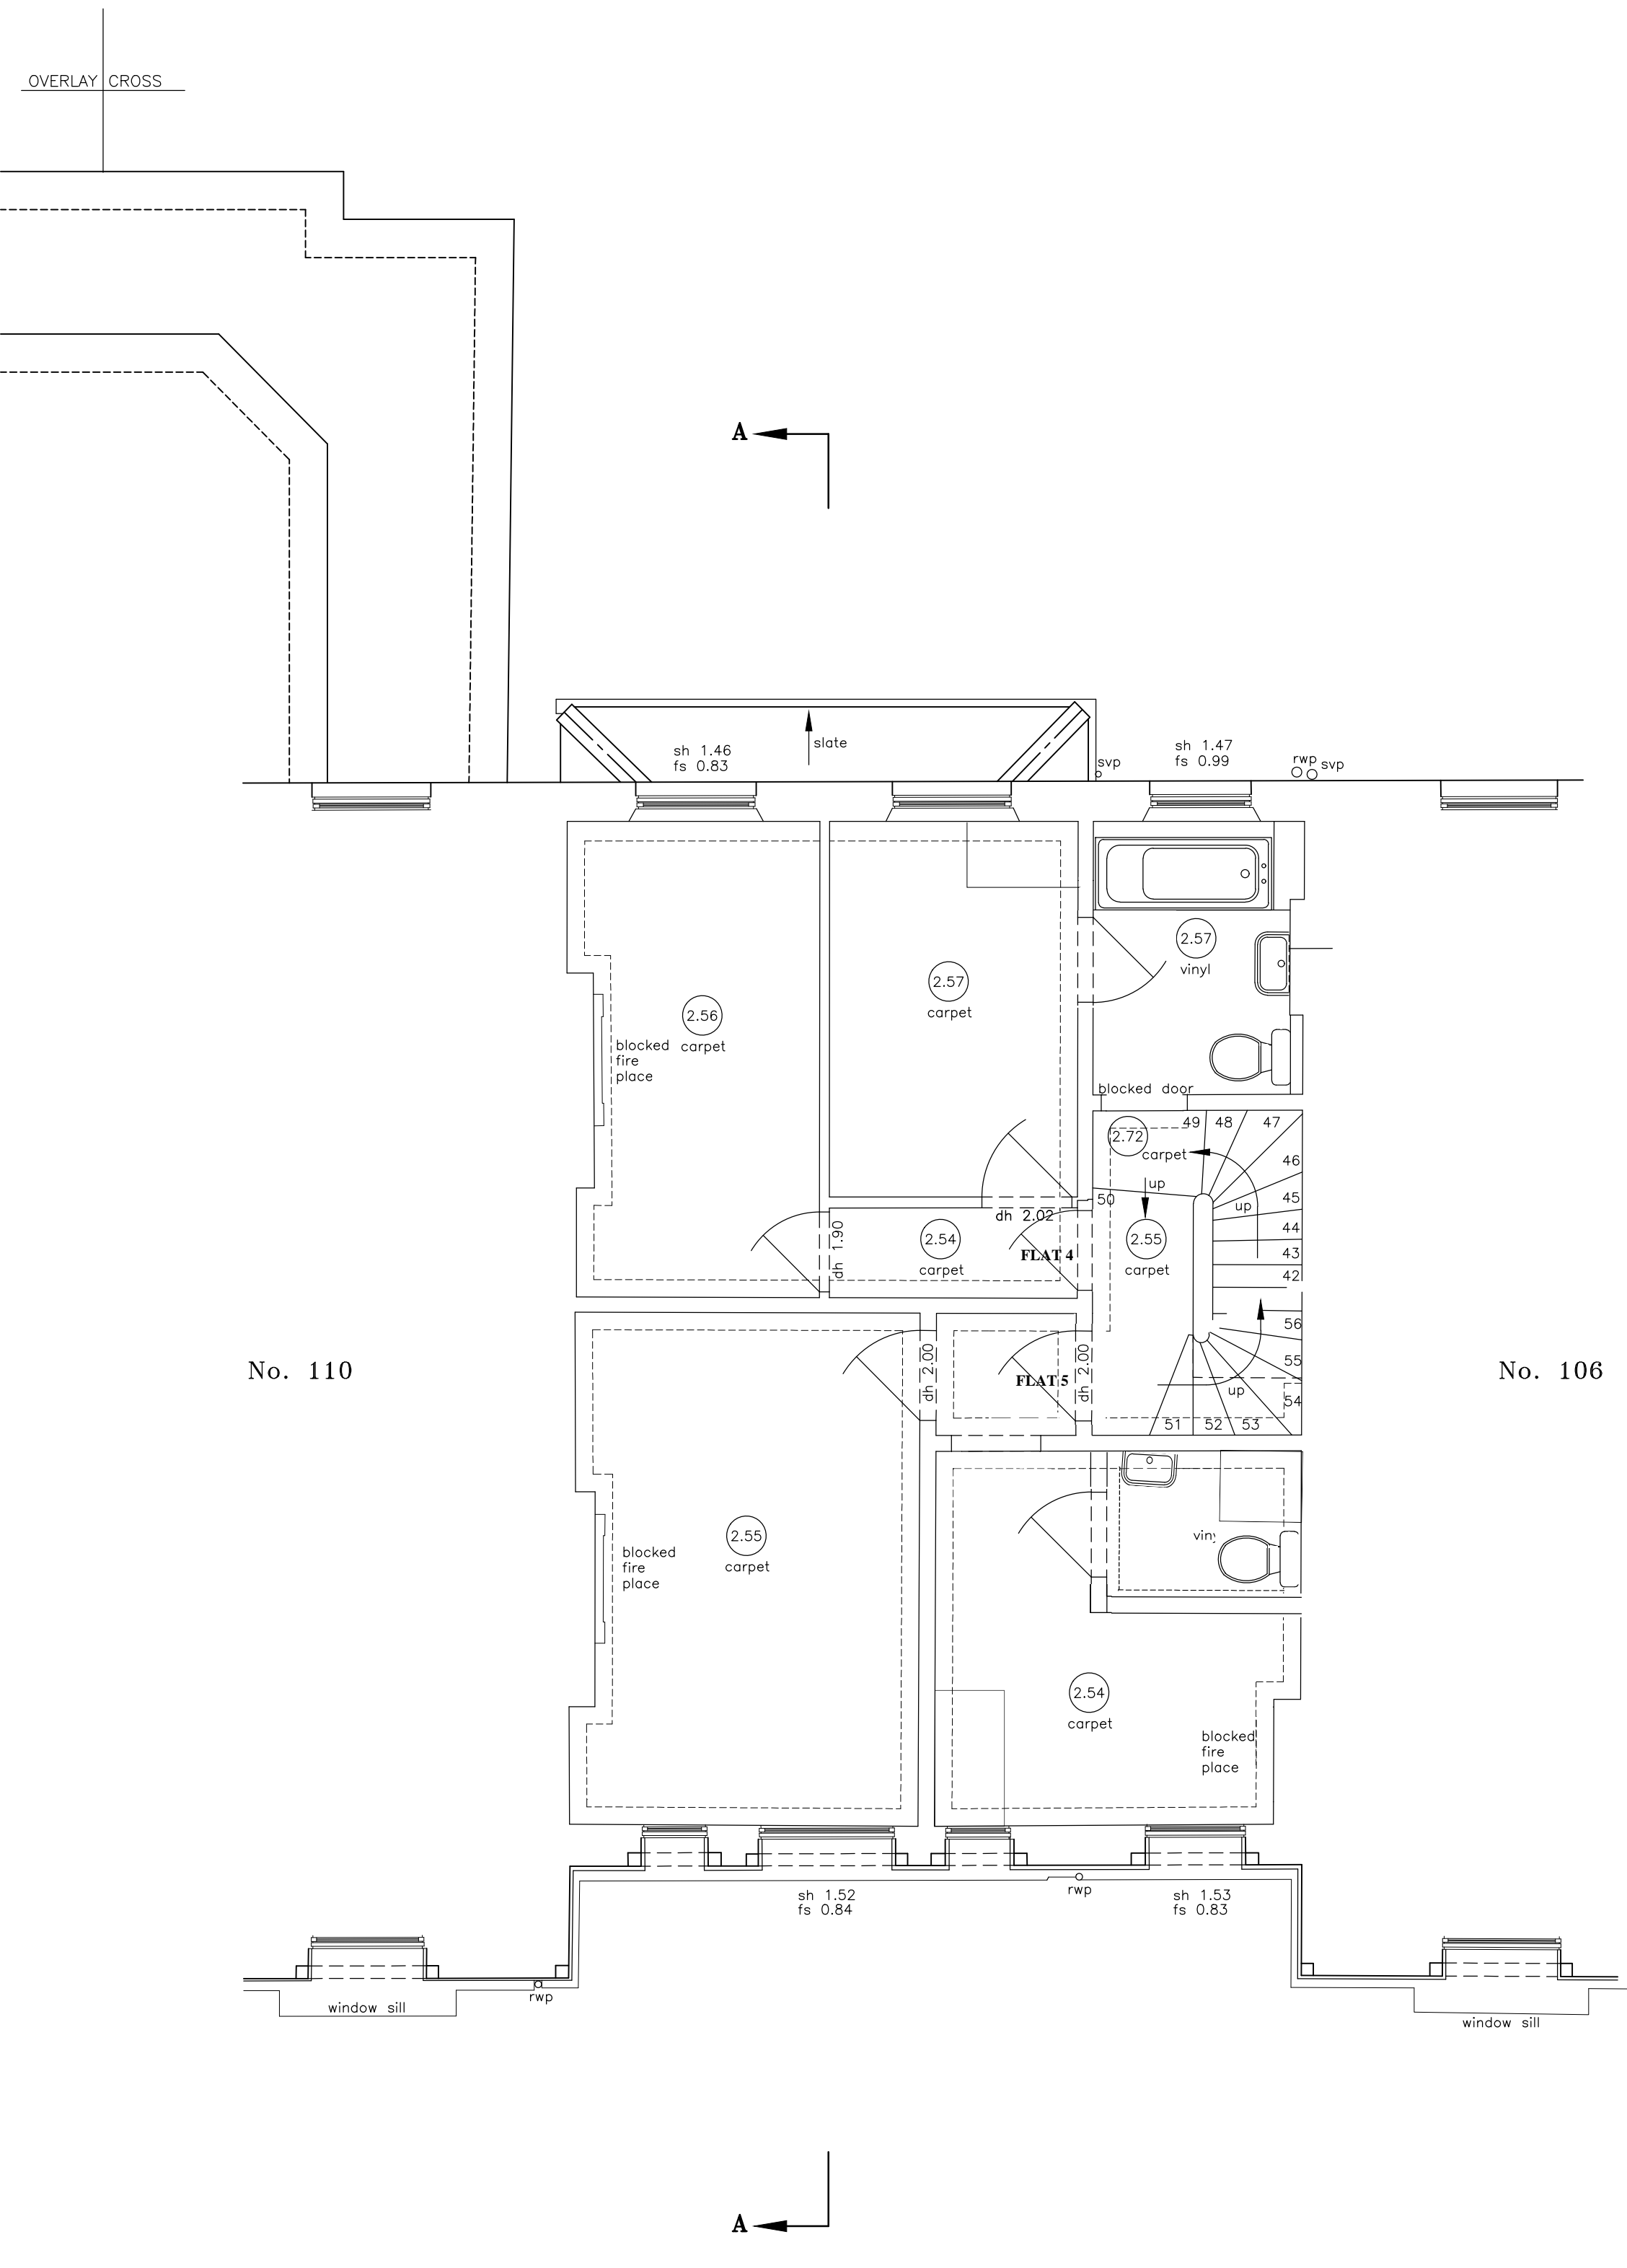

No. 110

No. 106

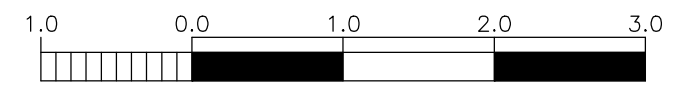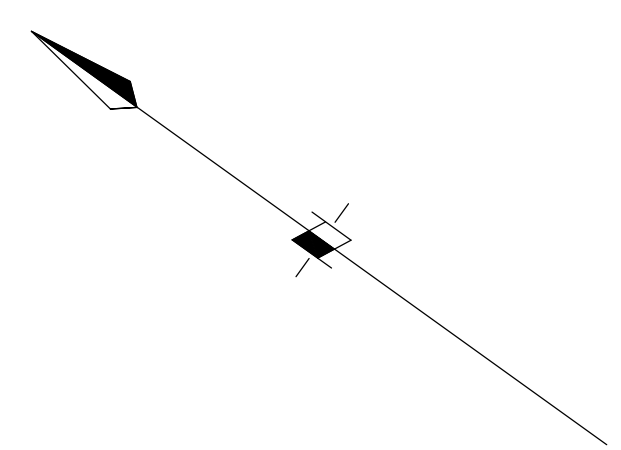

Scale = 1 : 50

job
108 FITZJOHNS AVENUE
HAMPSTEAD
LONDON
NW3 6NT

client

title
SECOND FLOOR PLAN

dwg no.
25431A-4

scale
1/50

date
March 2018

OVERLAY CROSS

OVERLAY CROSS

Notes

THIS SURVEY HAS BEEN PREPARED WITH A SCALING ACCURACY FOR A PLOT AT A SCALE OF 1:50.
ALL LEVELS ARE IN METRES DERIVED FROM GPS TRANSFORMATION OSGM15

- sh sill to head height
- fs floor to sill height
- u/s underside height
- t/s topside height
- fb floorboard direction
- conc concrete
- rl roof light
- cup'd cupboard
- fp fireplace
- sd sliding door
- svp soil and vent pipe
- rwp rain water pipe
- © carpet
- (3.17) room height
- - - roof slope
- ▬ radiator



GROSS INTERNAL AREA 62.02 m.sq.

OVERLAY CROSS

OVERLAY CROSS

No. 110

No. 106

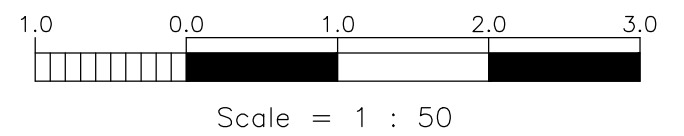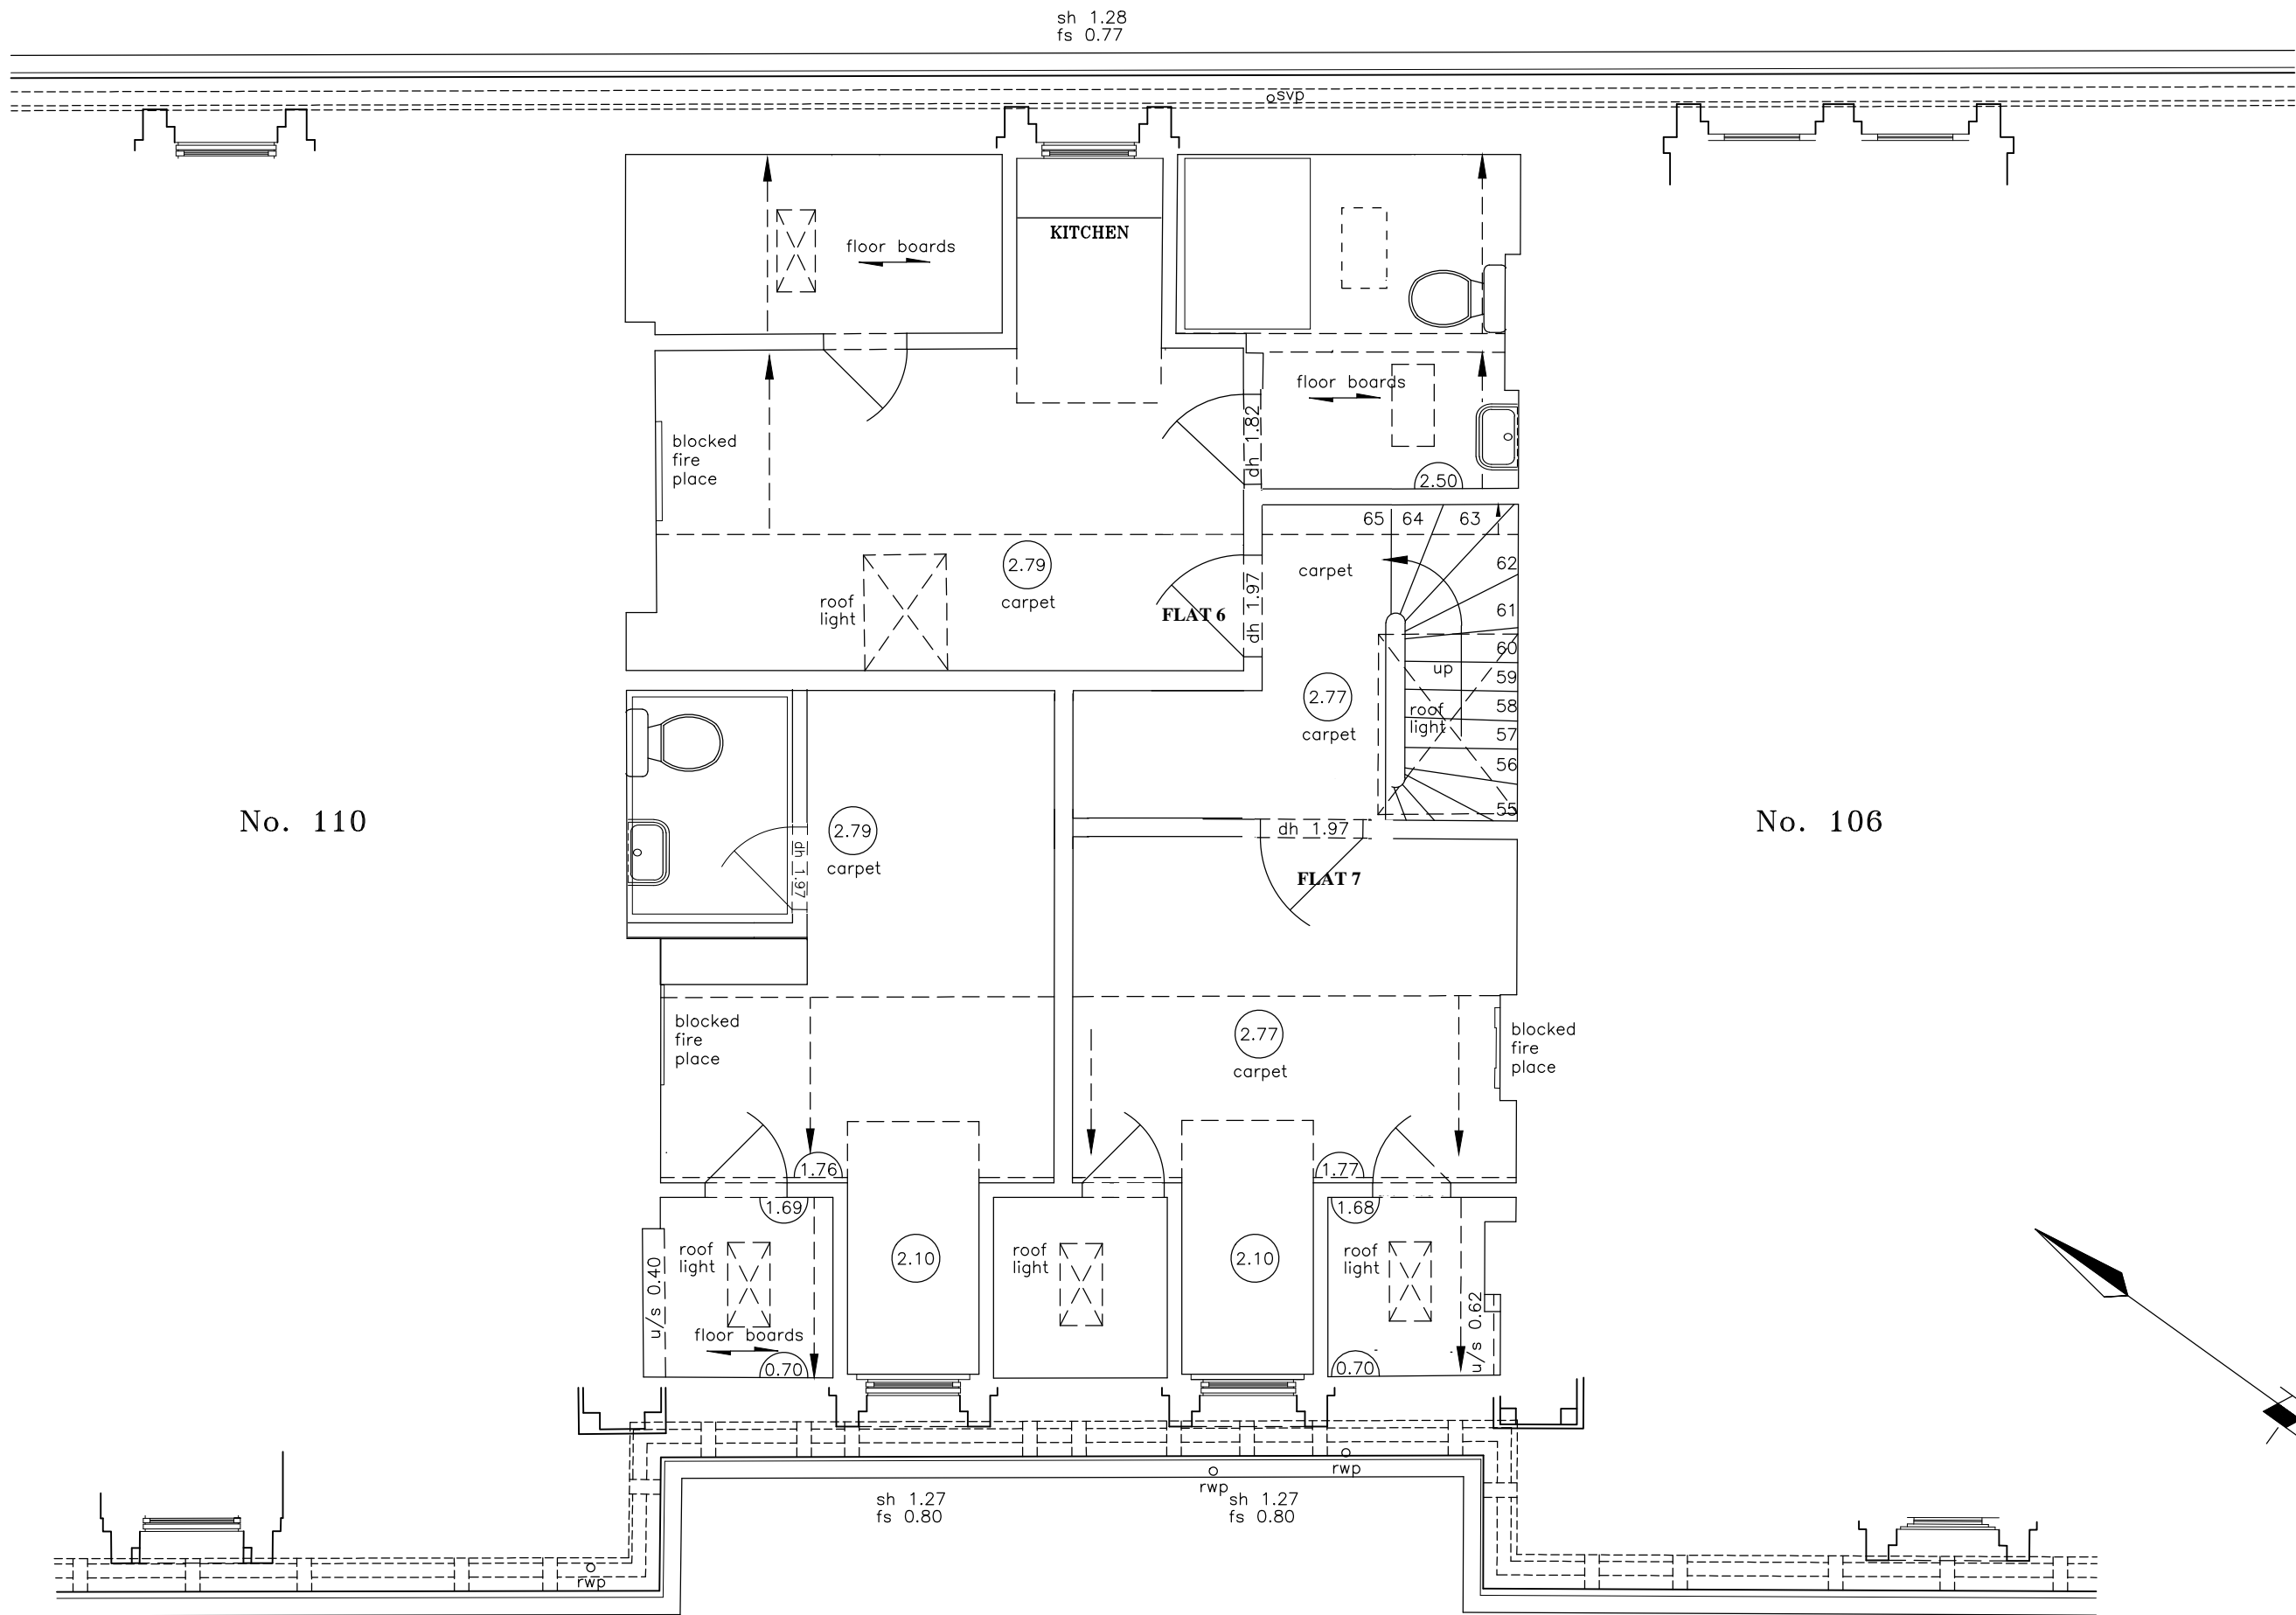

job
**108 FITZJOHNS AVENUE
HAMPSTEAD
LONDON
NW3 6NT**

client

title
THIRD FLOOR PLAN

dwg no.
25431A-5

scale
1/50

date
March 2018

OVERLAY CROSS

OVERLAY CROSS