



cdm statement

Any information given on this drawing must be used in conjunction with the construction health and safety plan prepared by the principal contractor. The planning supervisor must be consulted before any construction work commences. Any changes in design, or conditions arising or information becoming known at a later date that may adversely impact upon health and safety of any person, must be notified to the planning supervisor and principal contractor as soon as possible.

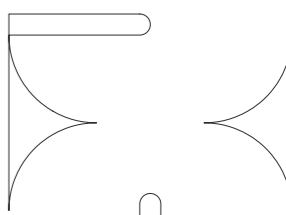

spaced out ltd.
4a godson street
london n1 9gz
tel: +44 (0)20 78 33 9236
email: info@spacedout.co.uk
www.spacedout.co.uk

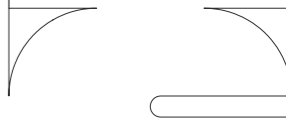

*do not scale from drawings
*all dimensions to be checked on site by contractor
*all dimensions remain the responsibility of the contractor
*all project activity to be covered by CDM regs, rev2015
*all designs are the property of spaced out ©

revisions:

A 2018.07.19 roof terrace removed

project:
17.225 Flat 1, 10 Lyndhurst Gardens, NW3 5NR

drawing:
Proposed Pavilion South Elevation

client: C&M M

scale: 1:100 @ A3

dwg.no: 17.225.206 A

purpose of issue:
info only

original issue date:
24.04.2017




existing brickwork garden wall with traditional coping

trees, please see tree survey plans and related arboriculture reports


existing brickwork garden wall with traditional coping

proposed bronze metal capping to match existing garden room

proposed clear fixed and sliding glazing in Bronze colour frames

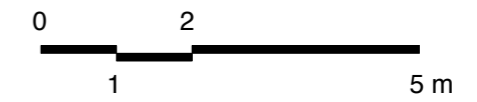


Proposed Pavilion South Elevation

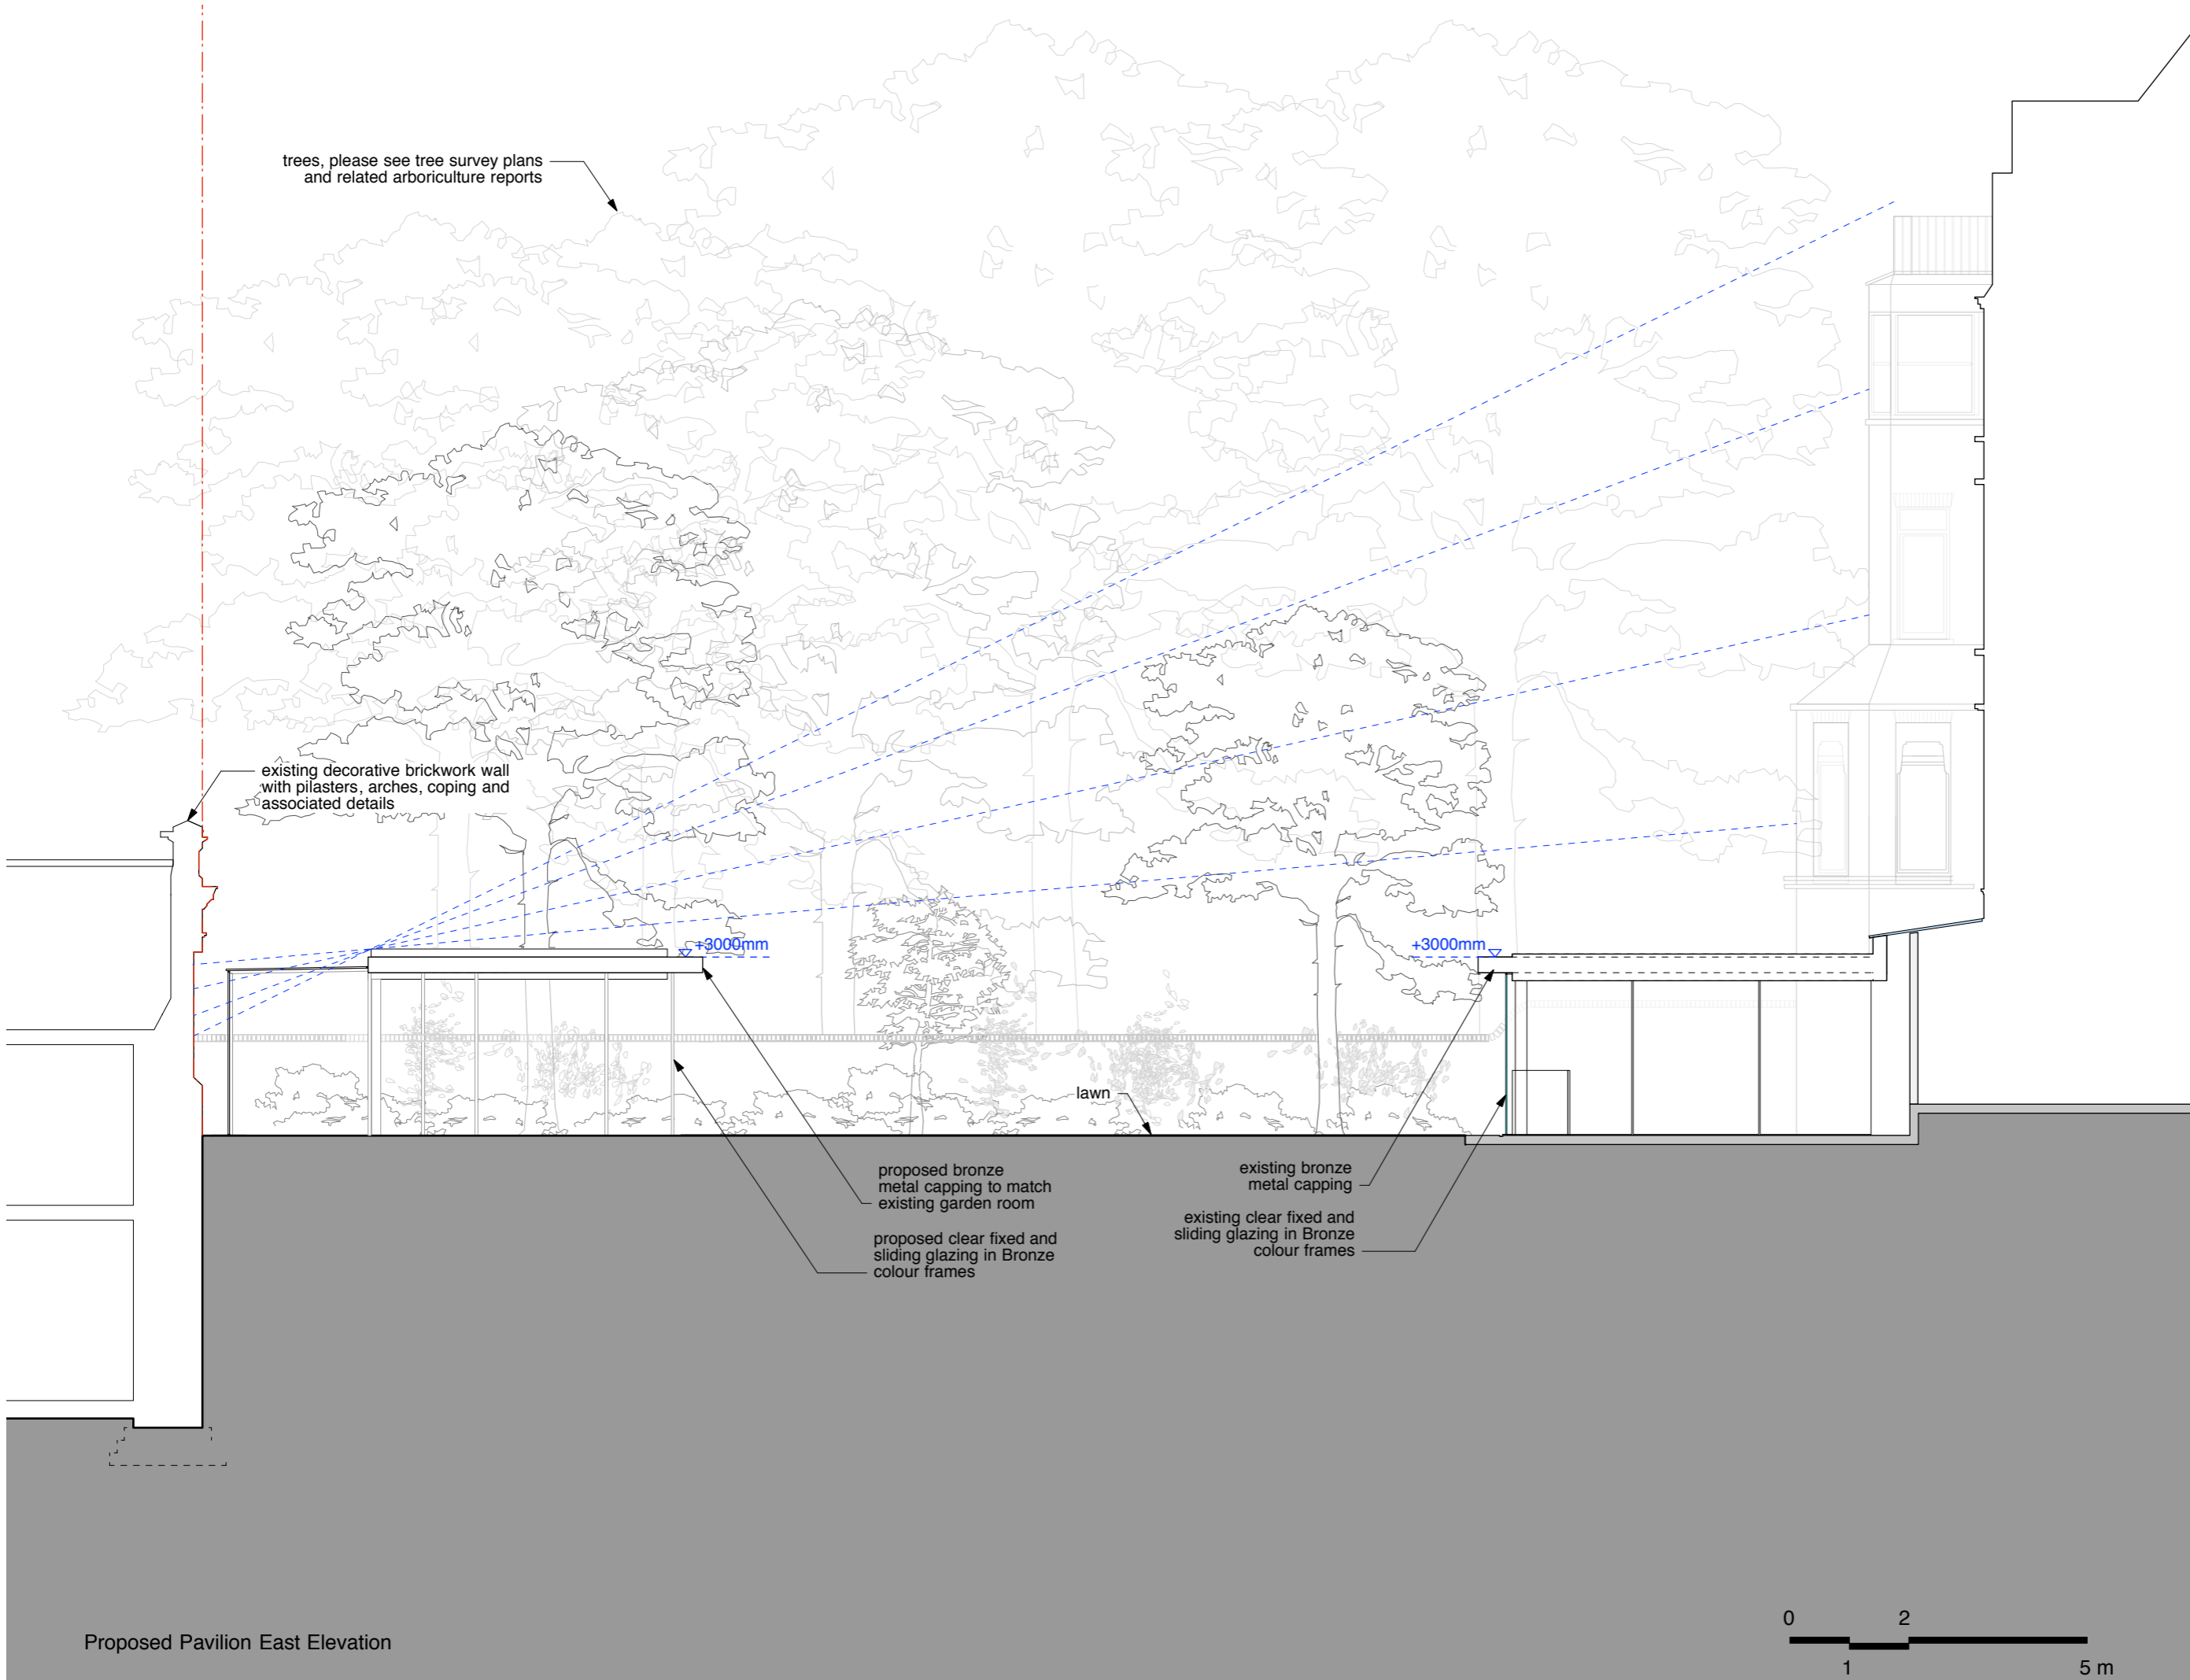

cdm statement

Any information given on this drawing must be used in conjunction with the construction health and safety plan prepared by the principal contractor. The planning supervisor must be consulted before any construction work commences. Any changes in design, or conditions arising or information becoming known at a later date that may adversely impact upon health and safety of any person, must be notified to the planning supervisor and principal contractor as soon as possible.

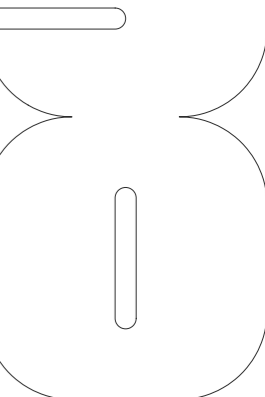

spaced out ltd.
 4a godson street
 london n1 9gz
 tel: +44 (0)20 78 33 9236
 email: info@spacedout.co.uk
 www.spacedout.co.uk

 RIBA Chartered Architects

- do not scale from drawings
- all dimensions to be checked on site by contractor
- all dimensions remain the responsibility of the contractor
- all project activity to be covered by CDM regs, rev2015
- all designs are the property of spaced out ©

revisions:

A 2018.07.19 roof terrace removed

project:
 17.225 Flat 1, 10 Lyndhurst Gardens, NW3 5NR

drawing:
 Proposed Pavilion East Elevation

client: C&M M


scale: 1:100 @ A3


dwg.no: 17.225.207 A

purpose of issue:
 info only


original issue date:
 24.04.2017

Proposed Pavilion East Elevation

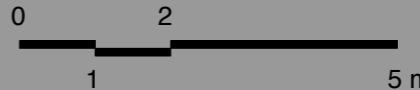

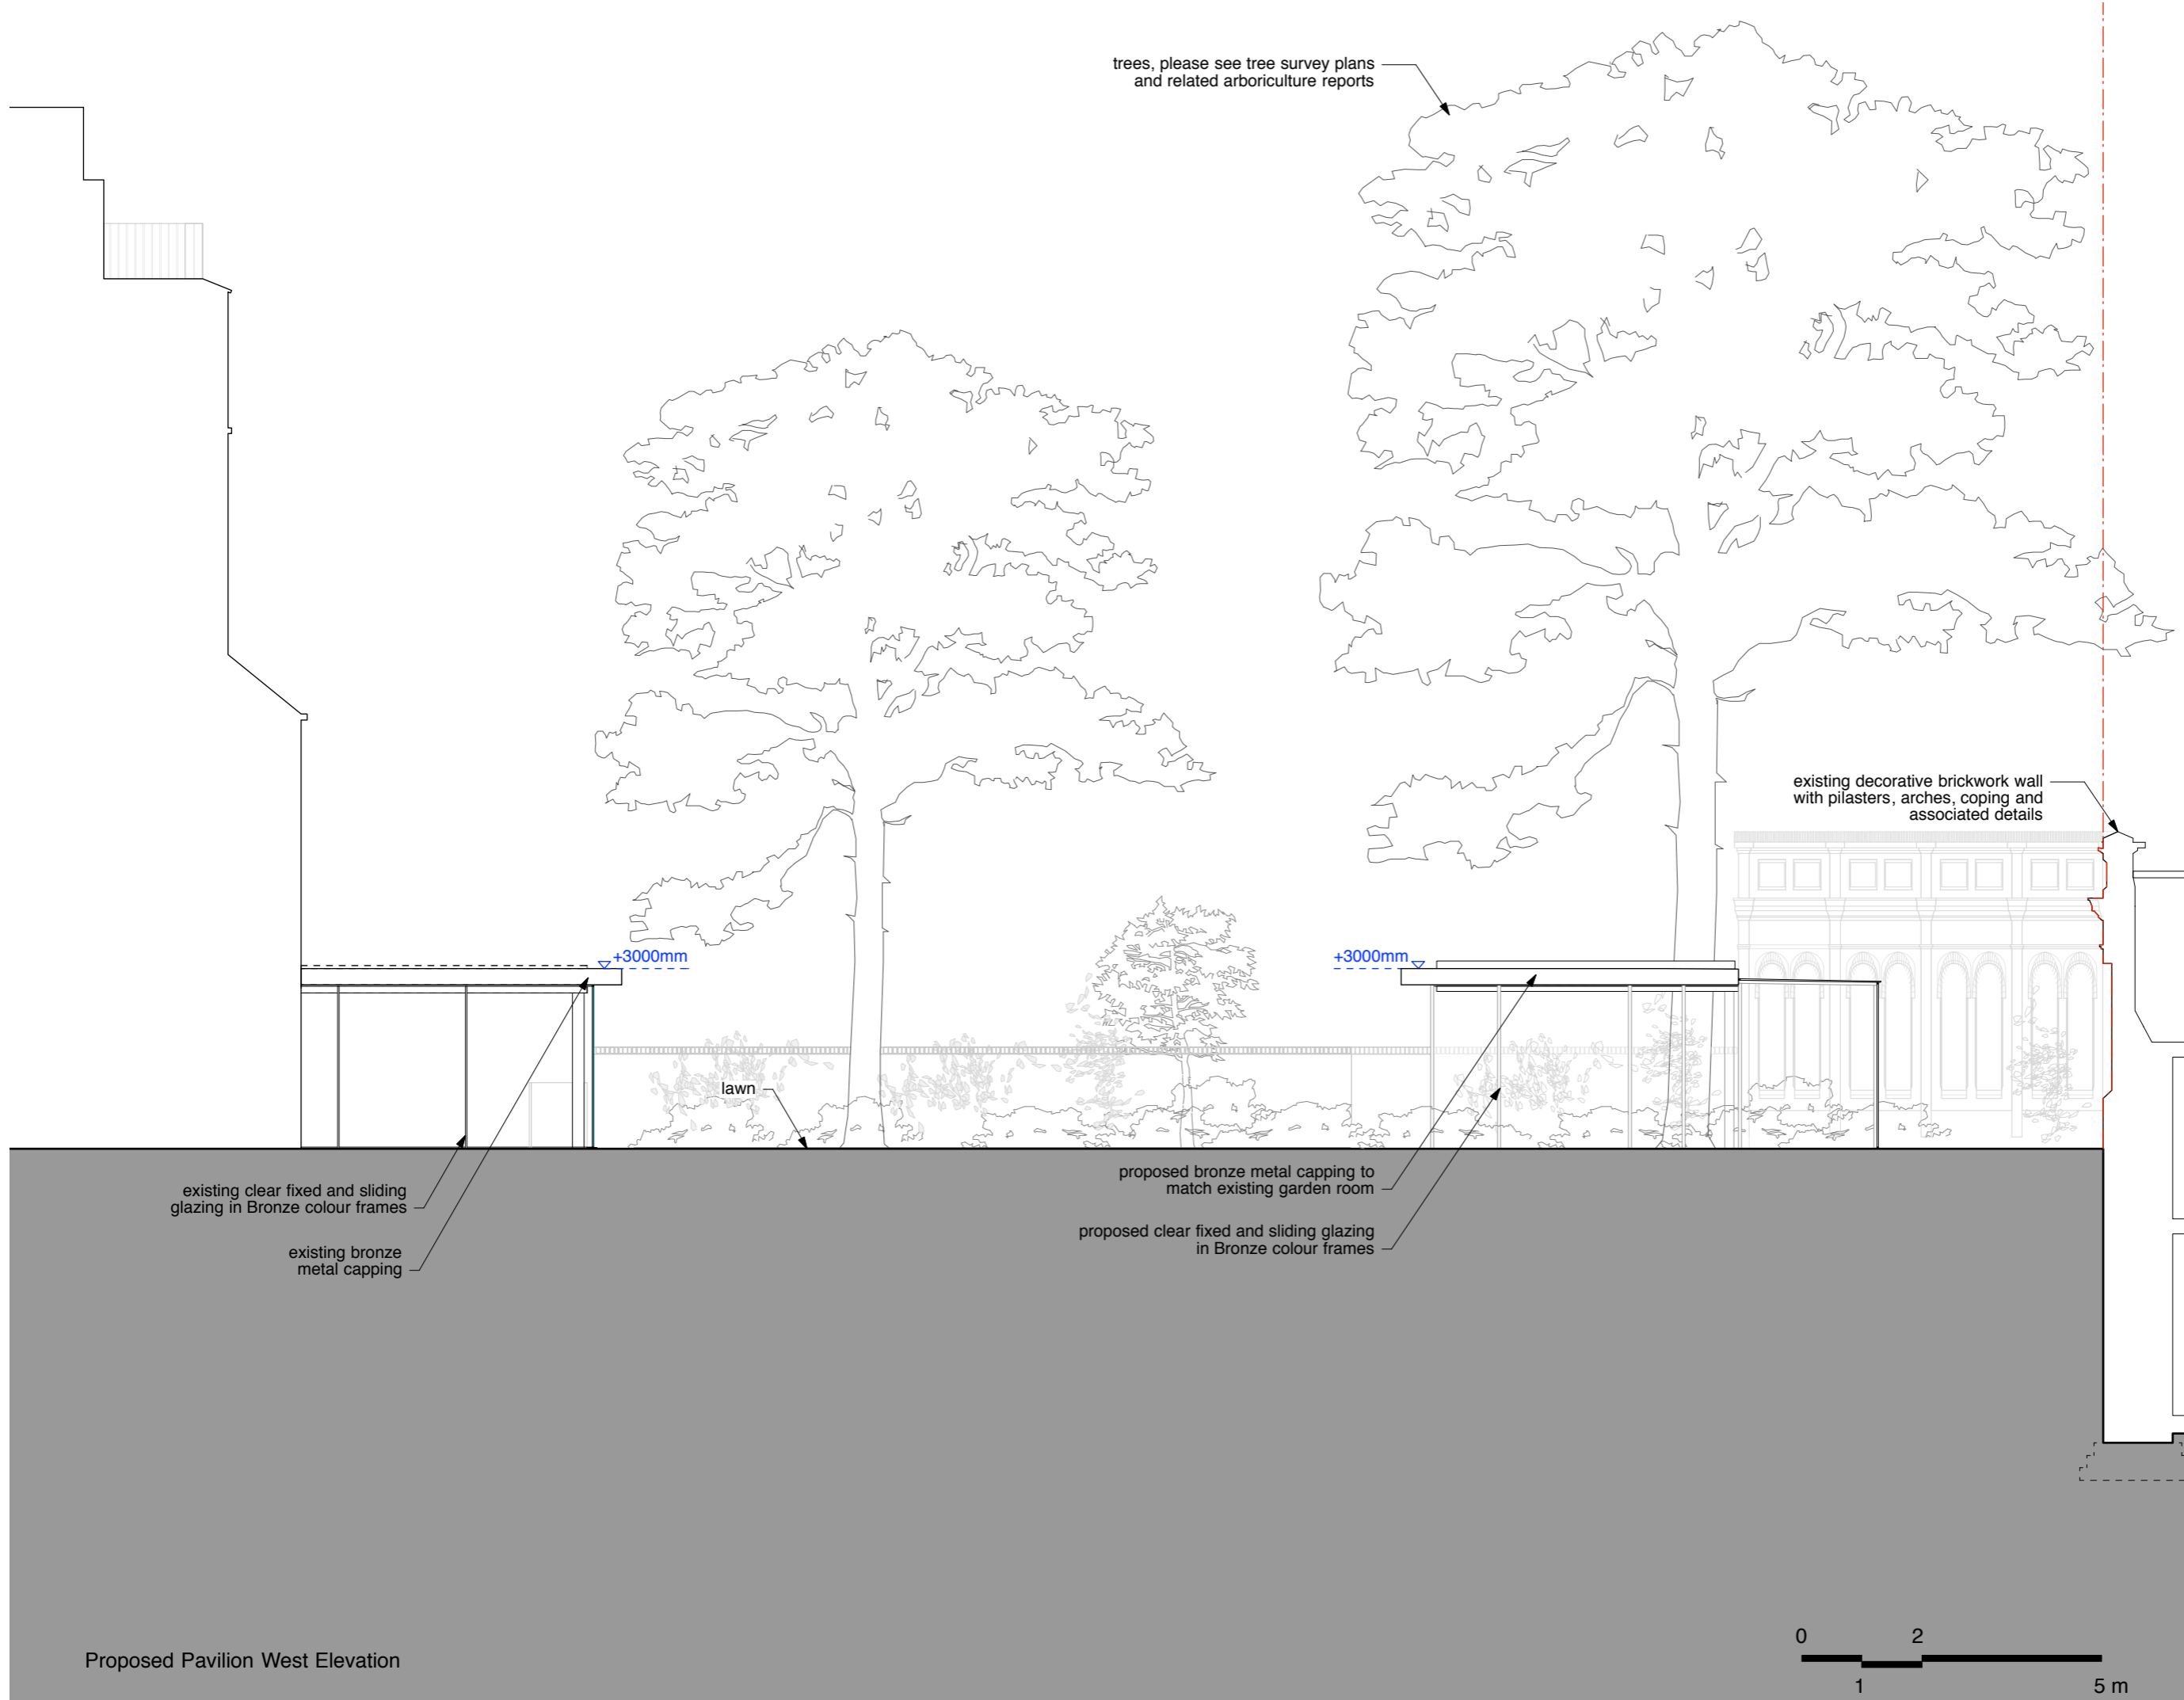

Proposed Pavilion West Elevation

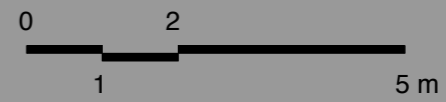

cdm statement

Any information given on this drawing must be used in conjunction with the construction health and safety plan prepared by the principal contractor. The planning supervisor must be consulted before any construction work commences. Any changes in design, or conditions arising or information becoming known at a later date that may adversely impact upon health and safety of any person, must be notified to the planning supervisor and principal contractor as soon as possible.

spaced out ltd.
 4a godson street
 london n1 9gz
 tel: +44 (0)20 78 33 9236
 email: info@spacedout.co.uk
 www.spacedout.co.uk

RIBA Chartered Architects

- do not scale from drawings
- all dimensions to be checked on site by contractor
- all dimensions remain the responsibility of the contractor
- all project activity to be covered by CDM regs, rev2015
- all designs are the property of spaced out ©

revisions:

A 2018.07.19 roof terrace removed

project:
 17.225 Flat 1, 10 Lyndhurst Gardens, NW3 5NR

drawing:
 Proposed Pavilion West Elevation

client: C&M M

scale: 1:100 @ A3

dwg.no: 17.225.208 A

purpose of issue:
 info only

original issue date:
 24.04.2017