

DRAWING NOT TO BE USED
OTHER THAN THE PUPOSE FOR
WHICH IT WAS PREPARED. IT'S
SUPPLIED WITHOUT LIABILITY
FOR ERRORS OR OMISSIONS. ALL
DIMENSIONS ARE TO BE CHECKED
ON SITE. THIS DRAWING IS TO BE
READ IN CONJUNCTION WITH ALL
OTHER DRAWINGS. NOTES ON
THIS DRAWING WILL APPLY TO ALL
OTHER DRAWINGS WHERE A
SIMILAR POSITION EXISTS.

Client:
Celia Taylor

Site Details
**78 Compayne
Gardens NW6 3RU
London UK**

*Granted Planning
Ref 2017/2265/P
on 29/01/2018*


**Issue for Planning
Amendment**

Rev B

**Proposed Front
Elevation**

Sheet No.
A2.01_PR

Project No.	078
Date	11/06/2018
Paper Size	A3
Scale	1:50

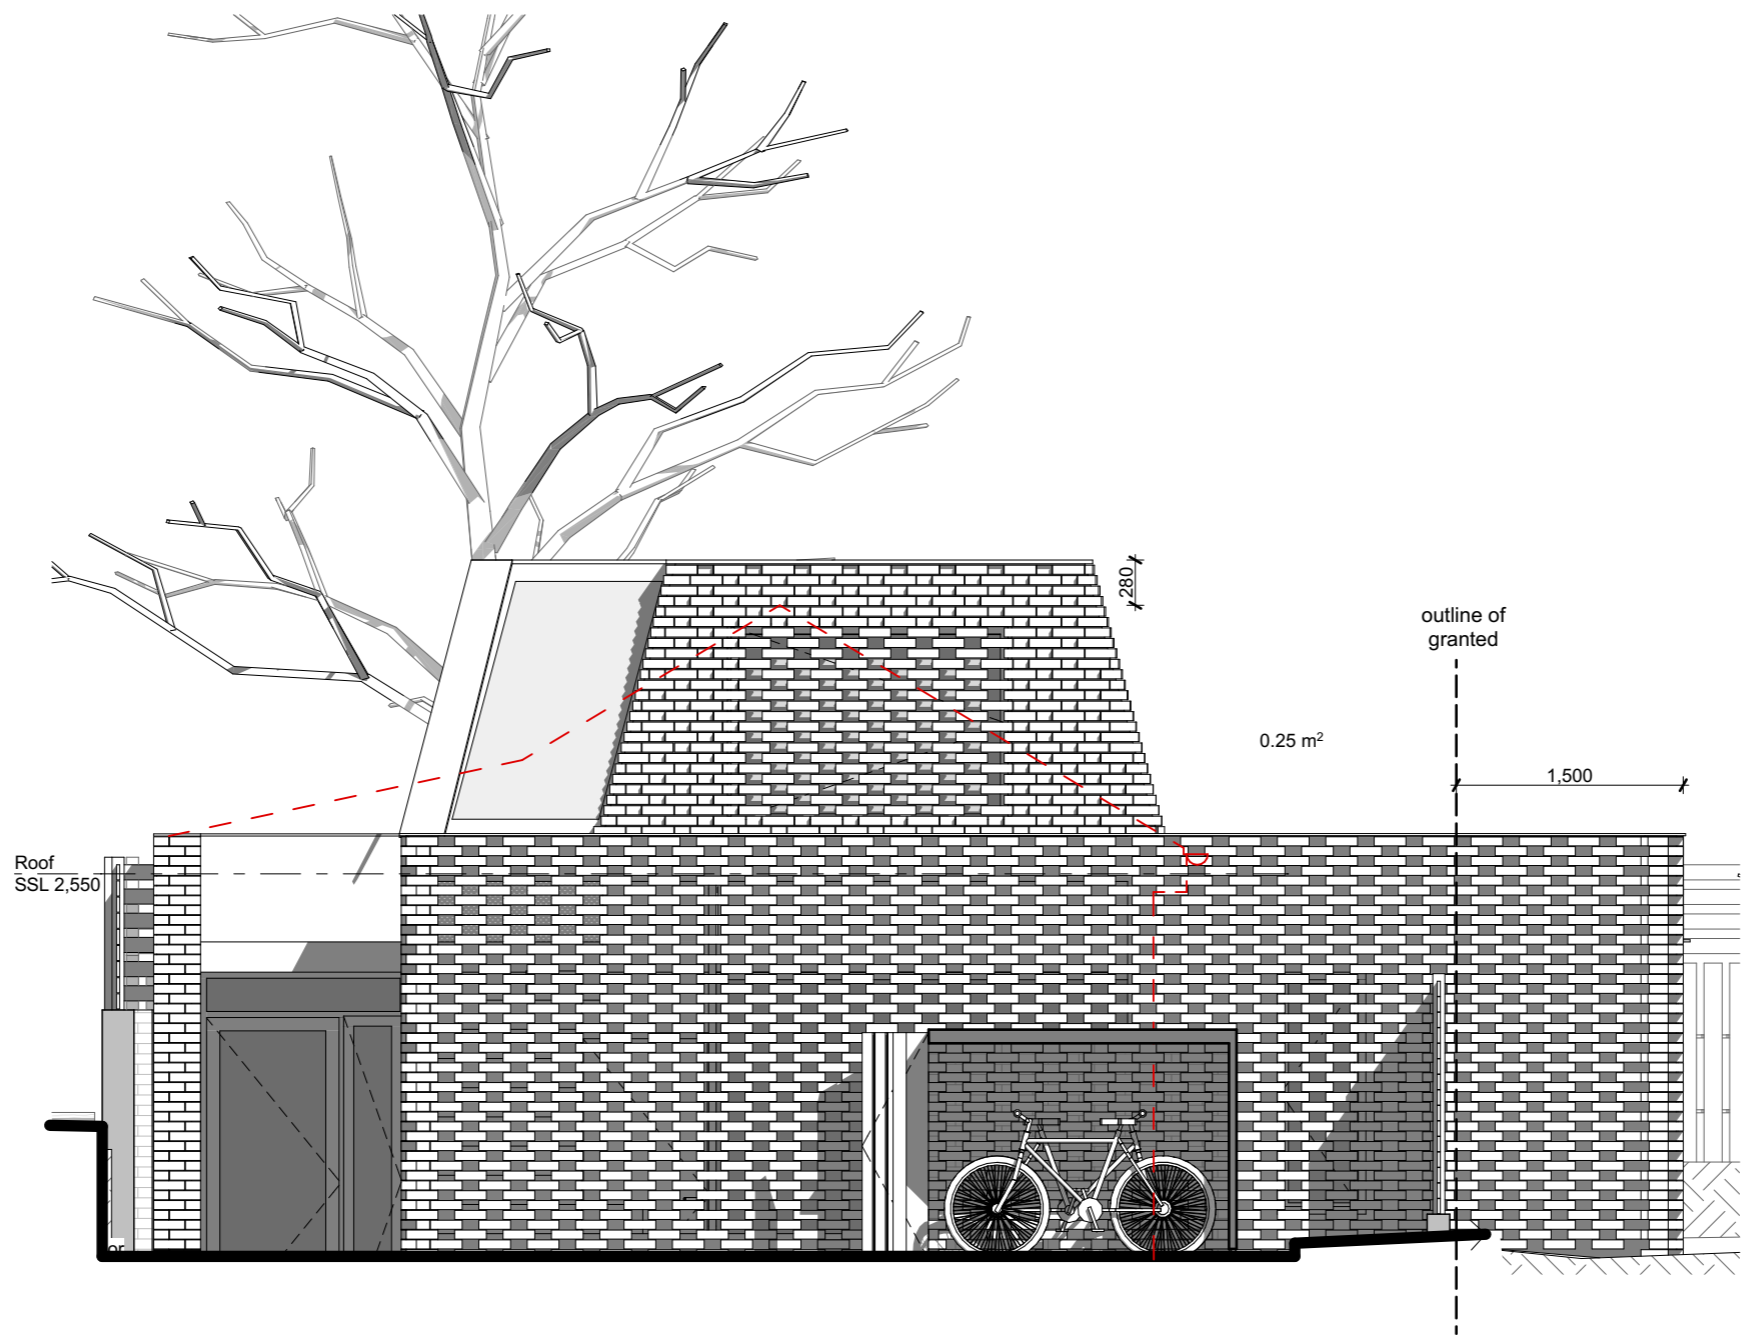

01 Proposed Front Elevation
Scale: 1:50

SCALE 1:50
0 1000 2000mm