


Approx. boundary line

Approx. boundary line

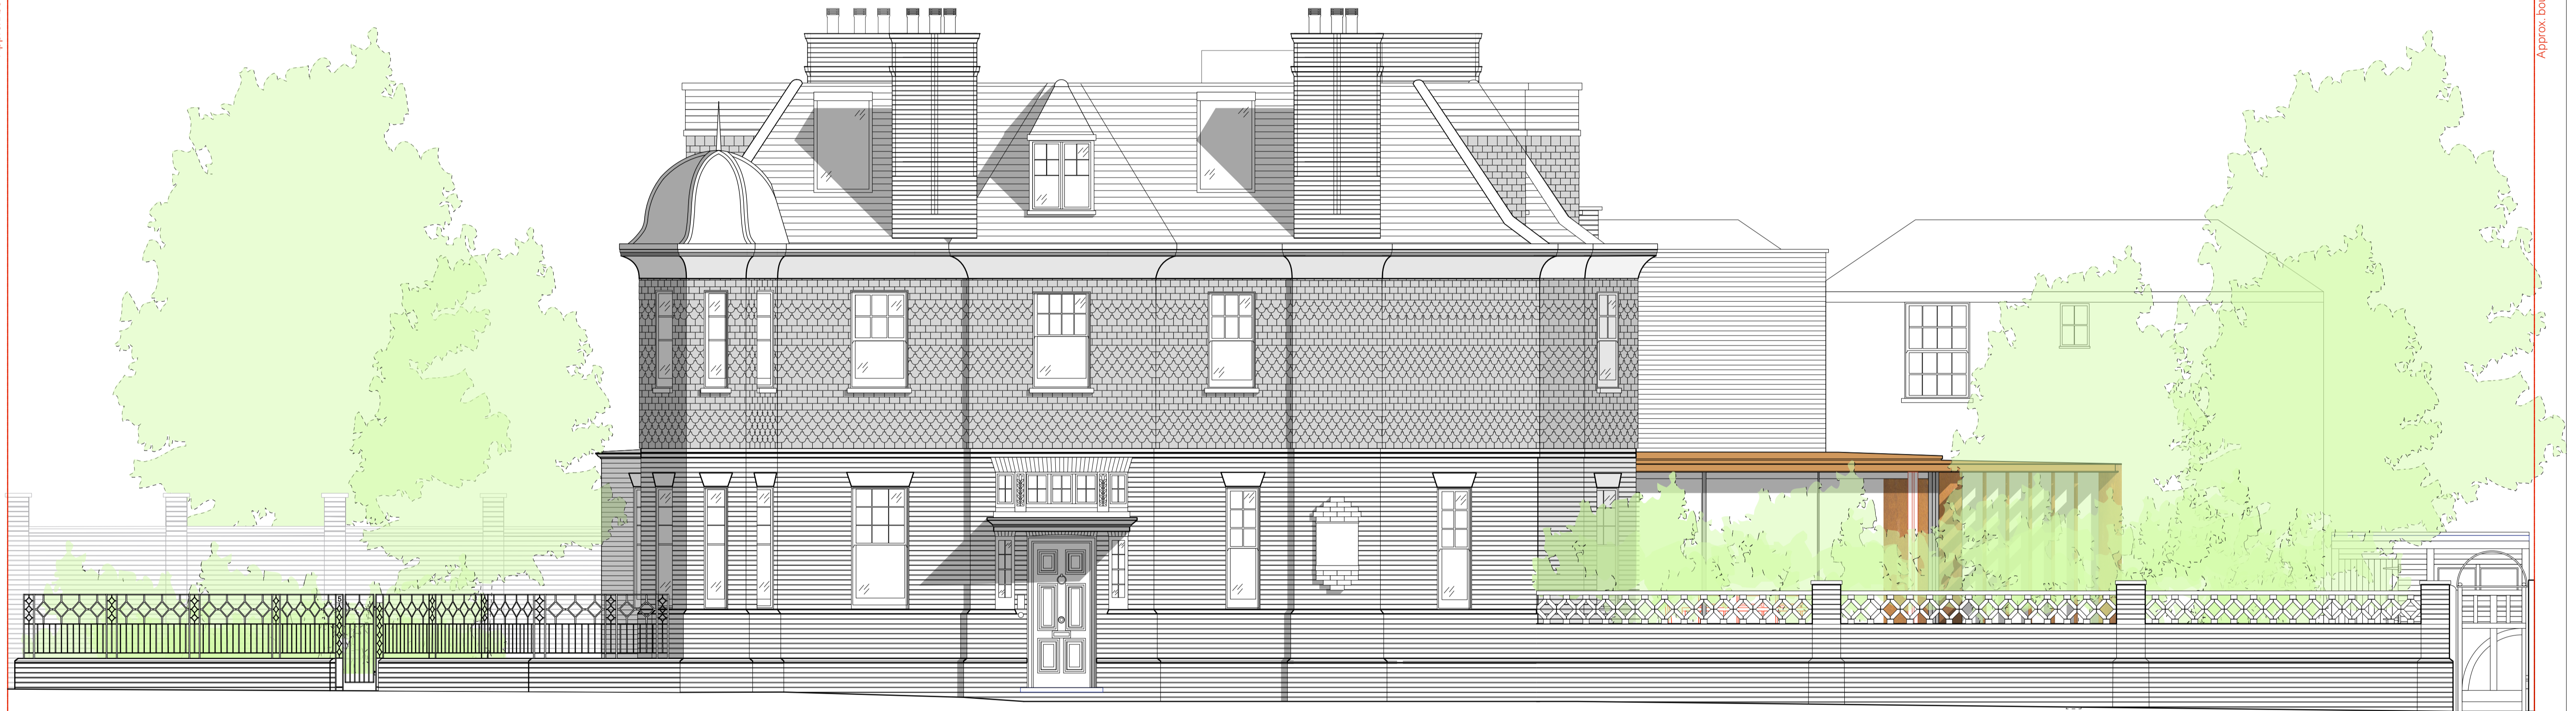

1 South West Elevation  
Scale: 1:50

Revision	Date	Amendment	Notes																											
A	22.06.2018	Planning Issue																												
<small>NO DIMENSIONS ARE TO BE SCALED FROM THIS DRAWING. THE CONTRACTOR/MANUFACTURER IS RESPONSIBLE FOR CHECKING ALL DIMENSIONS AND QUERYING ANY DISCREPANCIES. THIS DRAWING IS THE PROPERTY OF BDA ARCHITECTS LTD. COPYRIGHT IS RESERVED BY THEM AND THE DRAWING IS ISSUED ON CONDITION THAT IT IS NOT COPIED, REPRODUCED, RETAINED OR DISCLOSED TO ANY UNAUTHORISED PERSON, EITHER WHOLLY OR IN PART, WITHOUT WRITTEN CONSENT.</small>													Client Project Drawing		Mrs and Mr Strobel 5 Gainsborough Gardens Proposed South West Elevation Option 1		Scale Date		1:50 @ A1/1100@A3 April 2018		Drawn Revision		ASG A		<b>Burwell Deakins</b> <small>info@burwellarchitects.com www.burwellarchitects.com</small>		<small>Unit 001 California Building London SE13 7SF +44 (0) 2083 056010</small>		<small>First Floor 6 Southemhay West Exeter EX1 1JG +44 (0) 1392 423981</small>	
													Project N° <b>785</b>		Drawing N° <b>785/PL/152</b>															