




Note:  
 This drawing has been drawn to scale for the purposes of obtaining local authority approval. Any measurements required for construction must not be scaled from this drawing.  
 All structural elements to be agreed with local authority Building Control prior to commencement of works.  
 Attention is drawn to the provisions of the party wall act 1996. Legal boundaries should be determined by others.

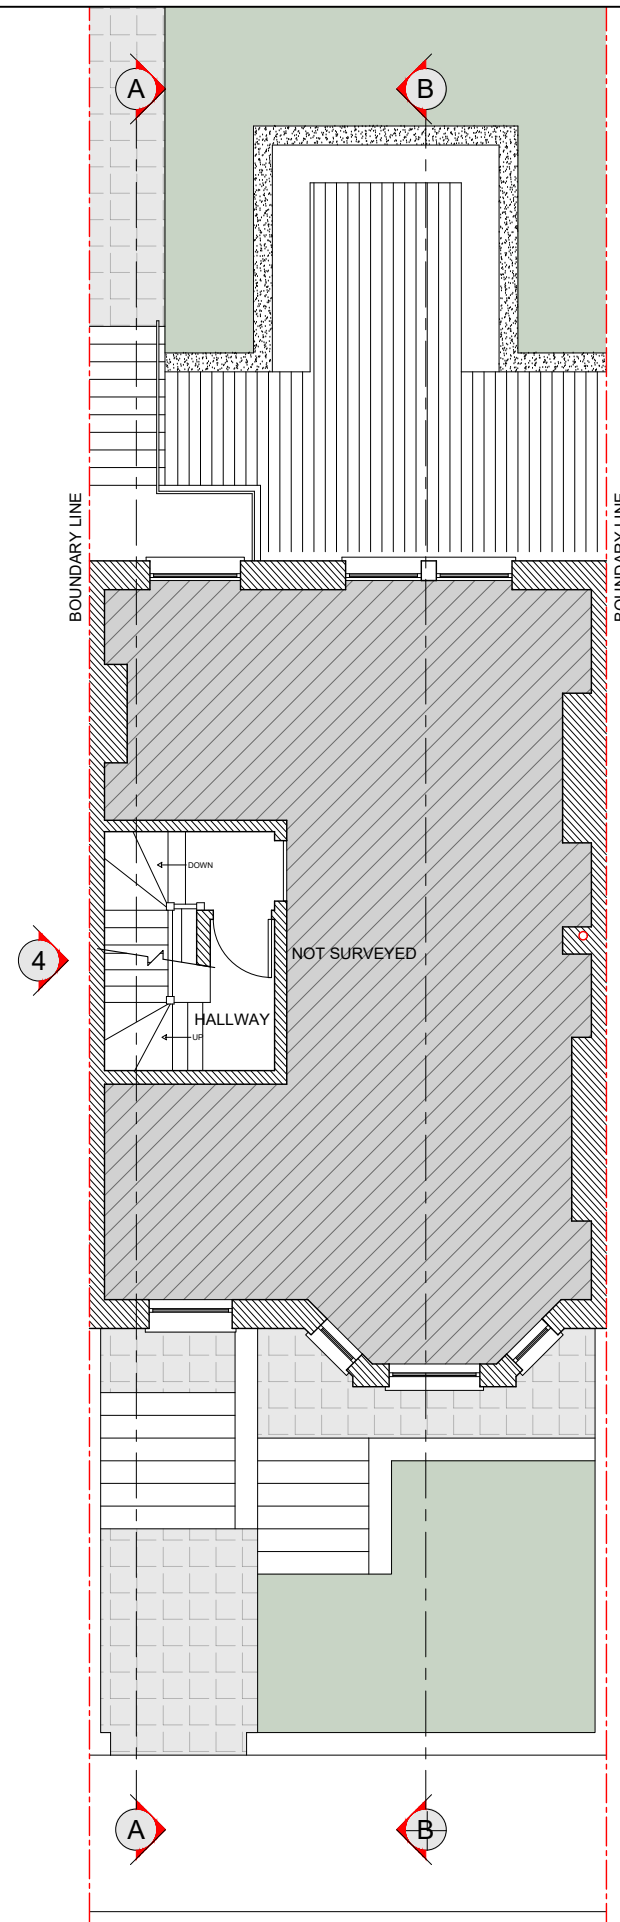


PROPOSED FIRST FLOOR PLAN.  
 61.23m<sup>2</sup>

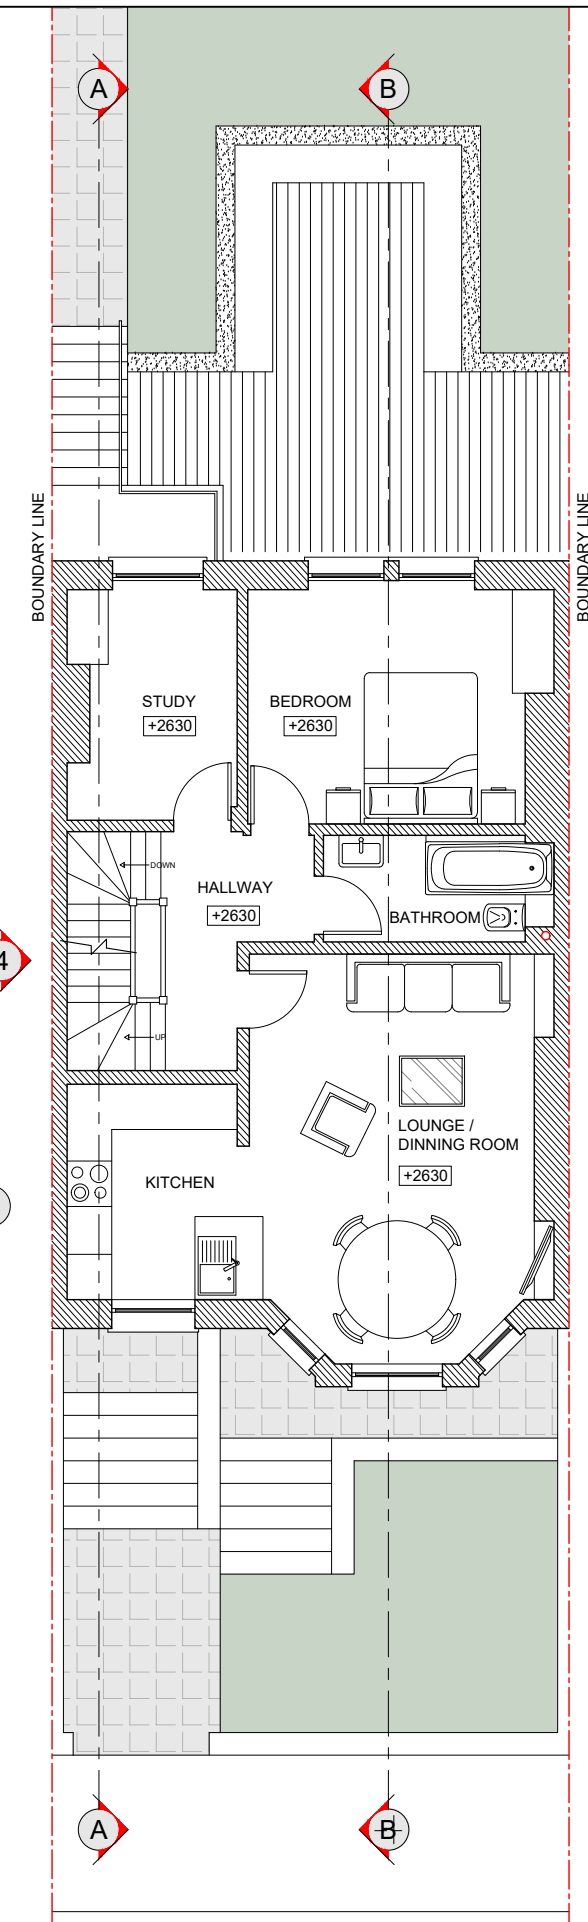



PROPOSED SECOND FLOOR PLAN.  
 61.23m<sup>2</sup>

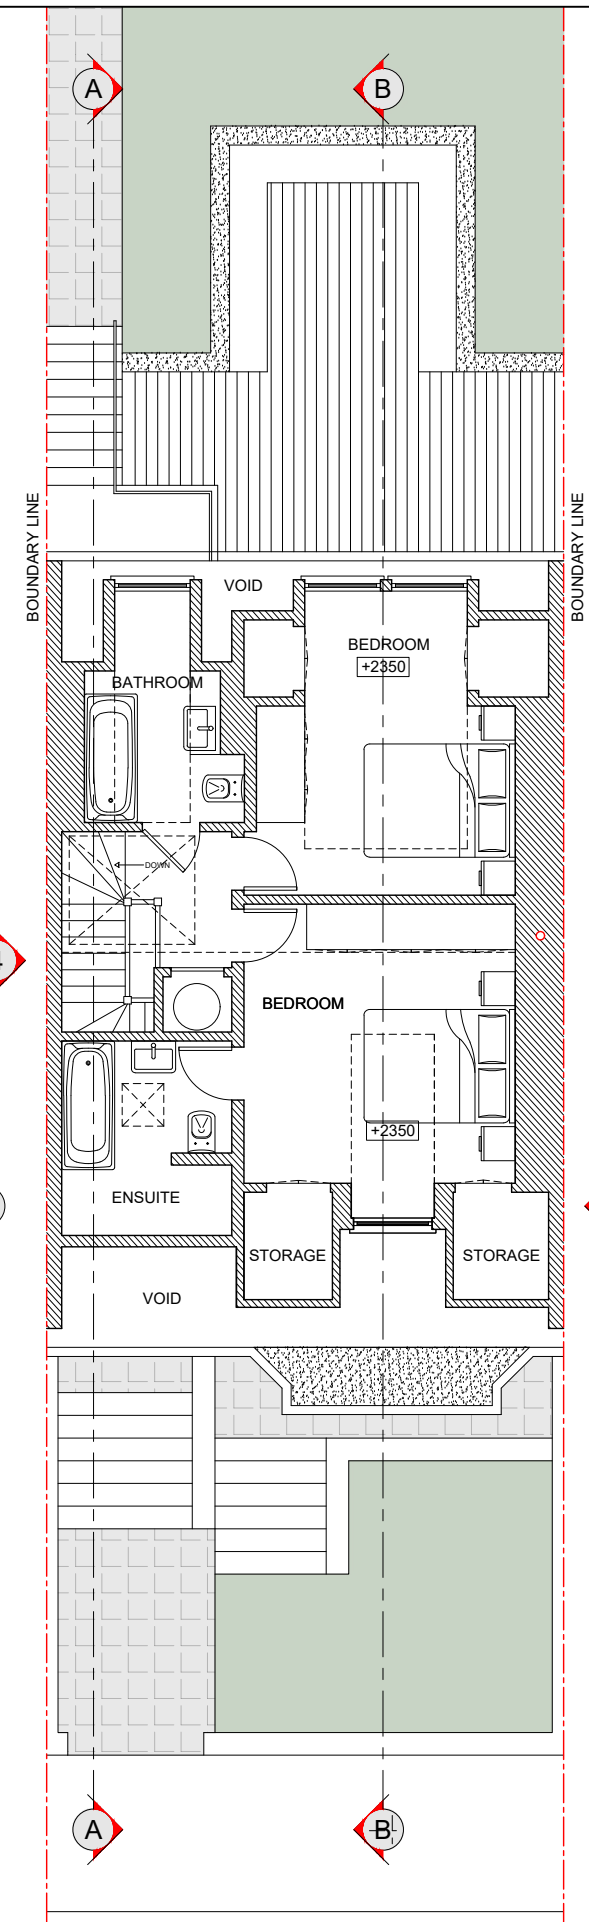

PROPOSED THIRD FLOOR PLAN.  
 44.00m<sup>2</sup>

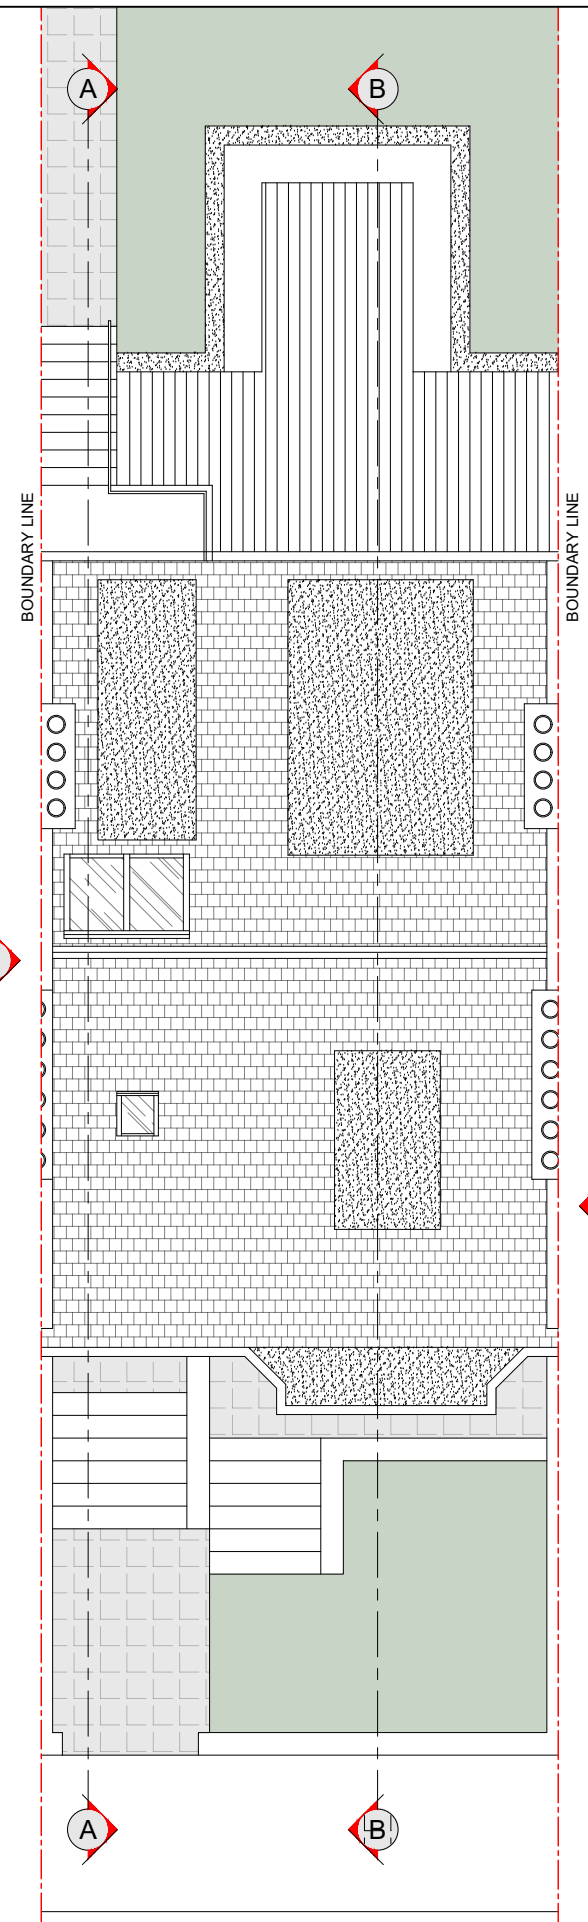

PROPOSED ROOF PLAN.

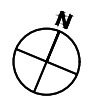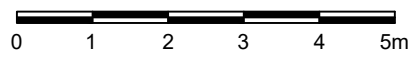

**Revive Renovations**  
 Planning & Technical Drawings  
 www.revive-renovations.com

client  
 FLAT 4, 7 CROSSFIELDS RD NW3 4NS

project  
 FULL PLANNING APPLICATION  
 REAR DORMER ROOF EXTENSIONS


drawing title  
 PROPOSED FIRST, SECOND, THIRD FLOOR & ROOF PLANS

date APRIL 2018	scale 1:100@A3	dwn AD
drawing number 06	sheet no. 06 of 13	rev A


Note:  
 This drawing has been drawn to scale for the purposes of obtaining local authority approval. Any measurements required for construction must not be scaled from this drawing.

All structural elements to be agreed with local authority Building Control prior to commencement of works.



Attention is drawn to the provisions of the party wall act 1996. Legal boundaries should be determined by others.

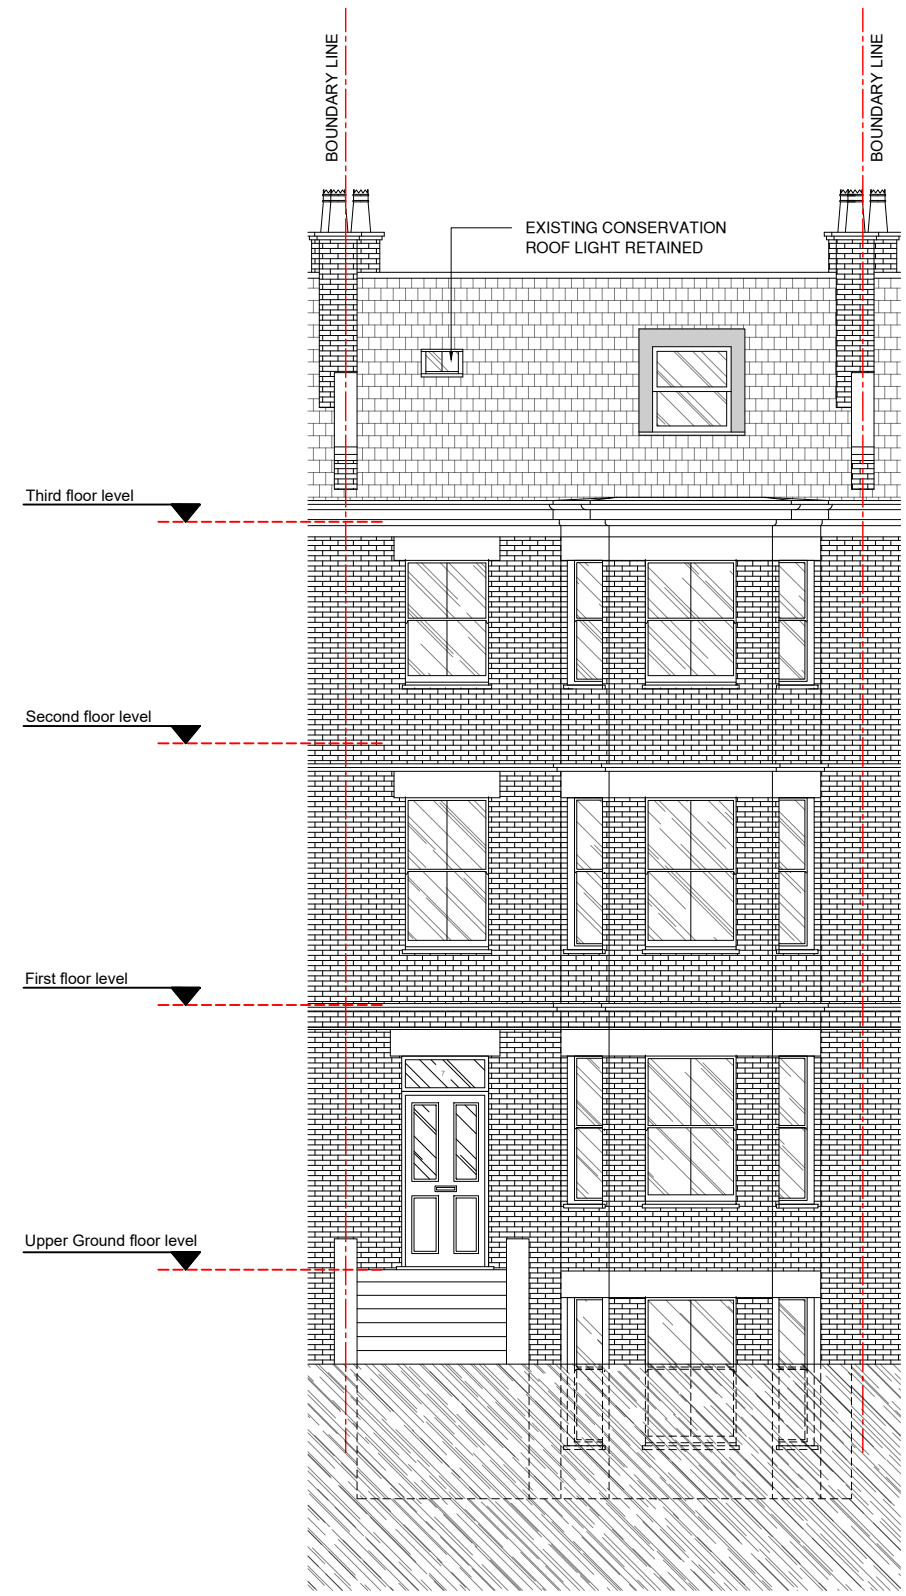

PROPOSED FRONT ELEVATION

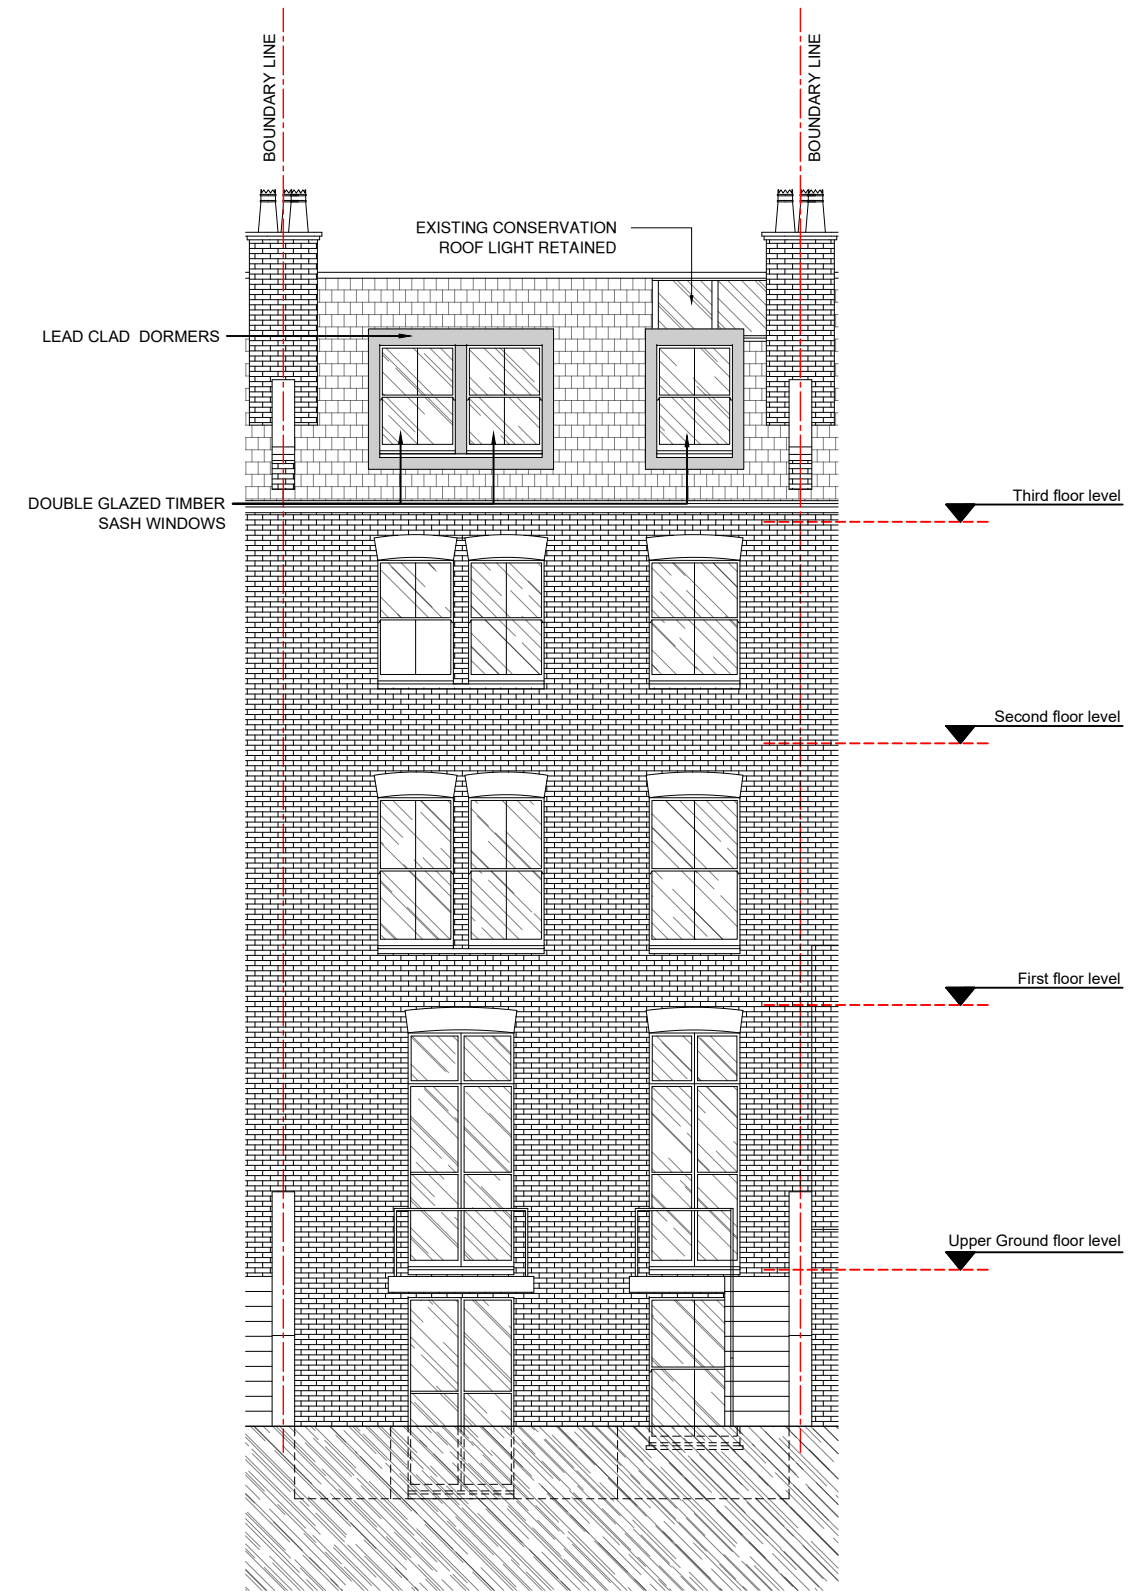

PROPOSED REAR ELEVATION

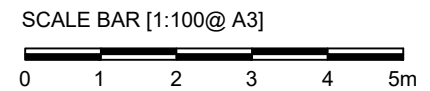Revive  
Renovations


Planning & Technical Drawings  
[www.revive-renovations.com](http://www.revive-renovations.com)

client	FLAT 4, 7 CROSSFIELDS RD NW3 4NS		
project	FULL PLANNING APPLICATION REAR DORMER ROOF EXTENSIONS		
drawing title	PROPOSED ELEVATIONS FRONT & REAR		
date	APRIL 2018	scale	1:100@A3
dwn	AD	sheet no.	09 of 13
rev			A


Note:  
 This drawing has been drawn to scale for the purposes of obtaining local authority approval. Any measurements required for construction must not be scaled from this drawing.


All structural elements to be agreed with local authority Building Control prior to commencement of works.

Attention is drawn to the provisions of the party wall act 1996. Legal boundaries should be determined by others.

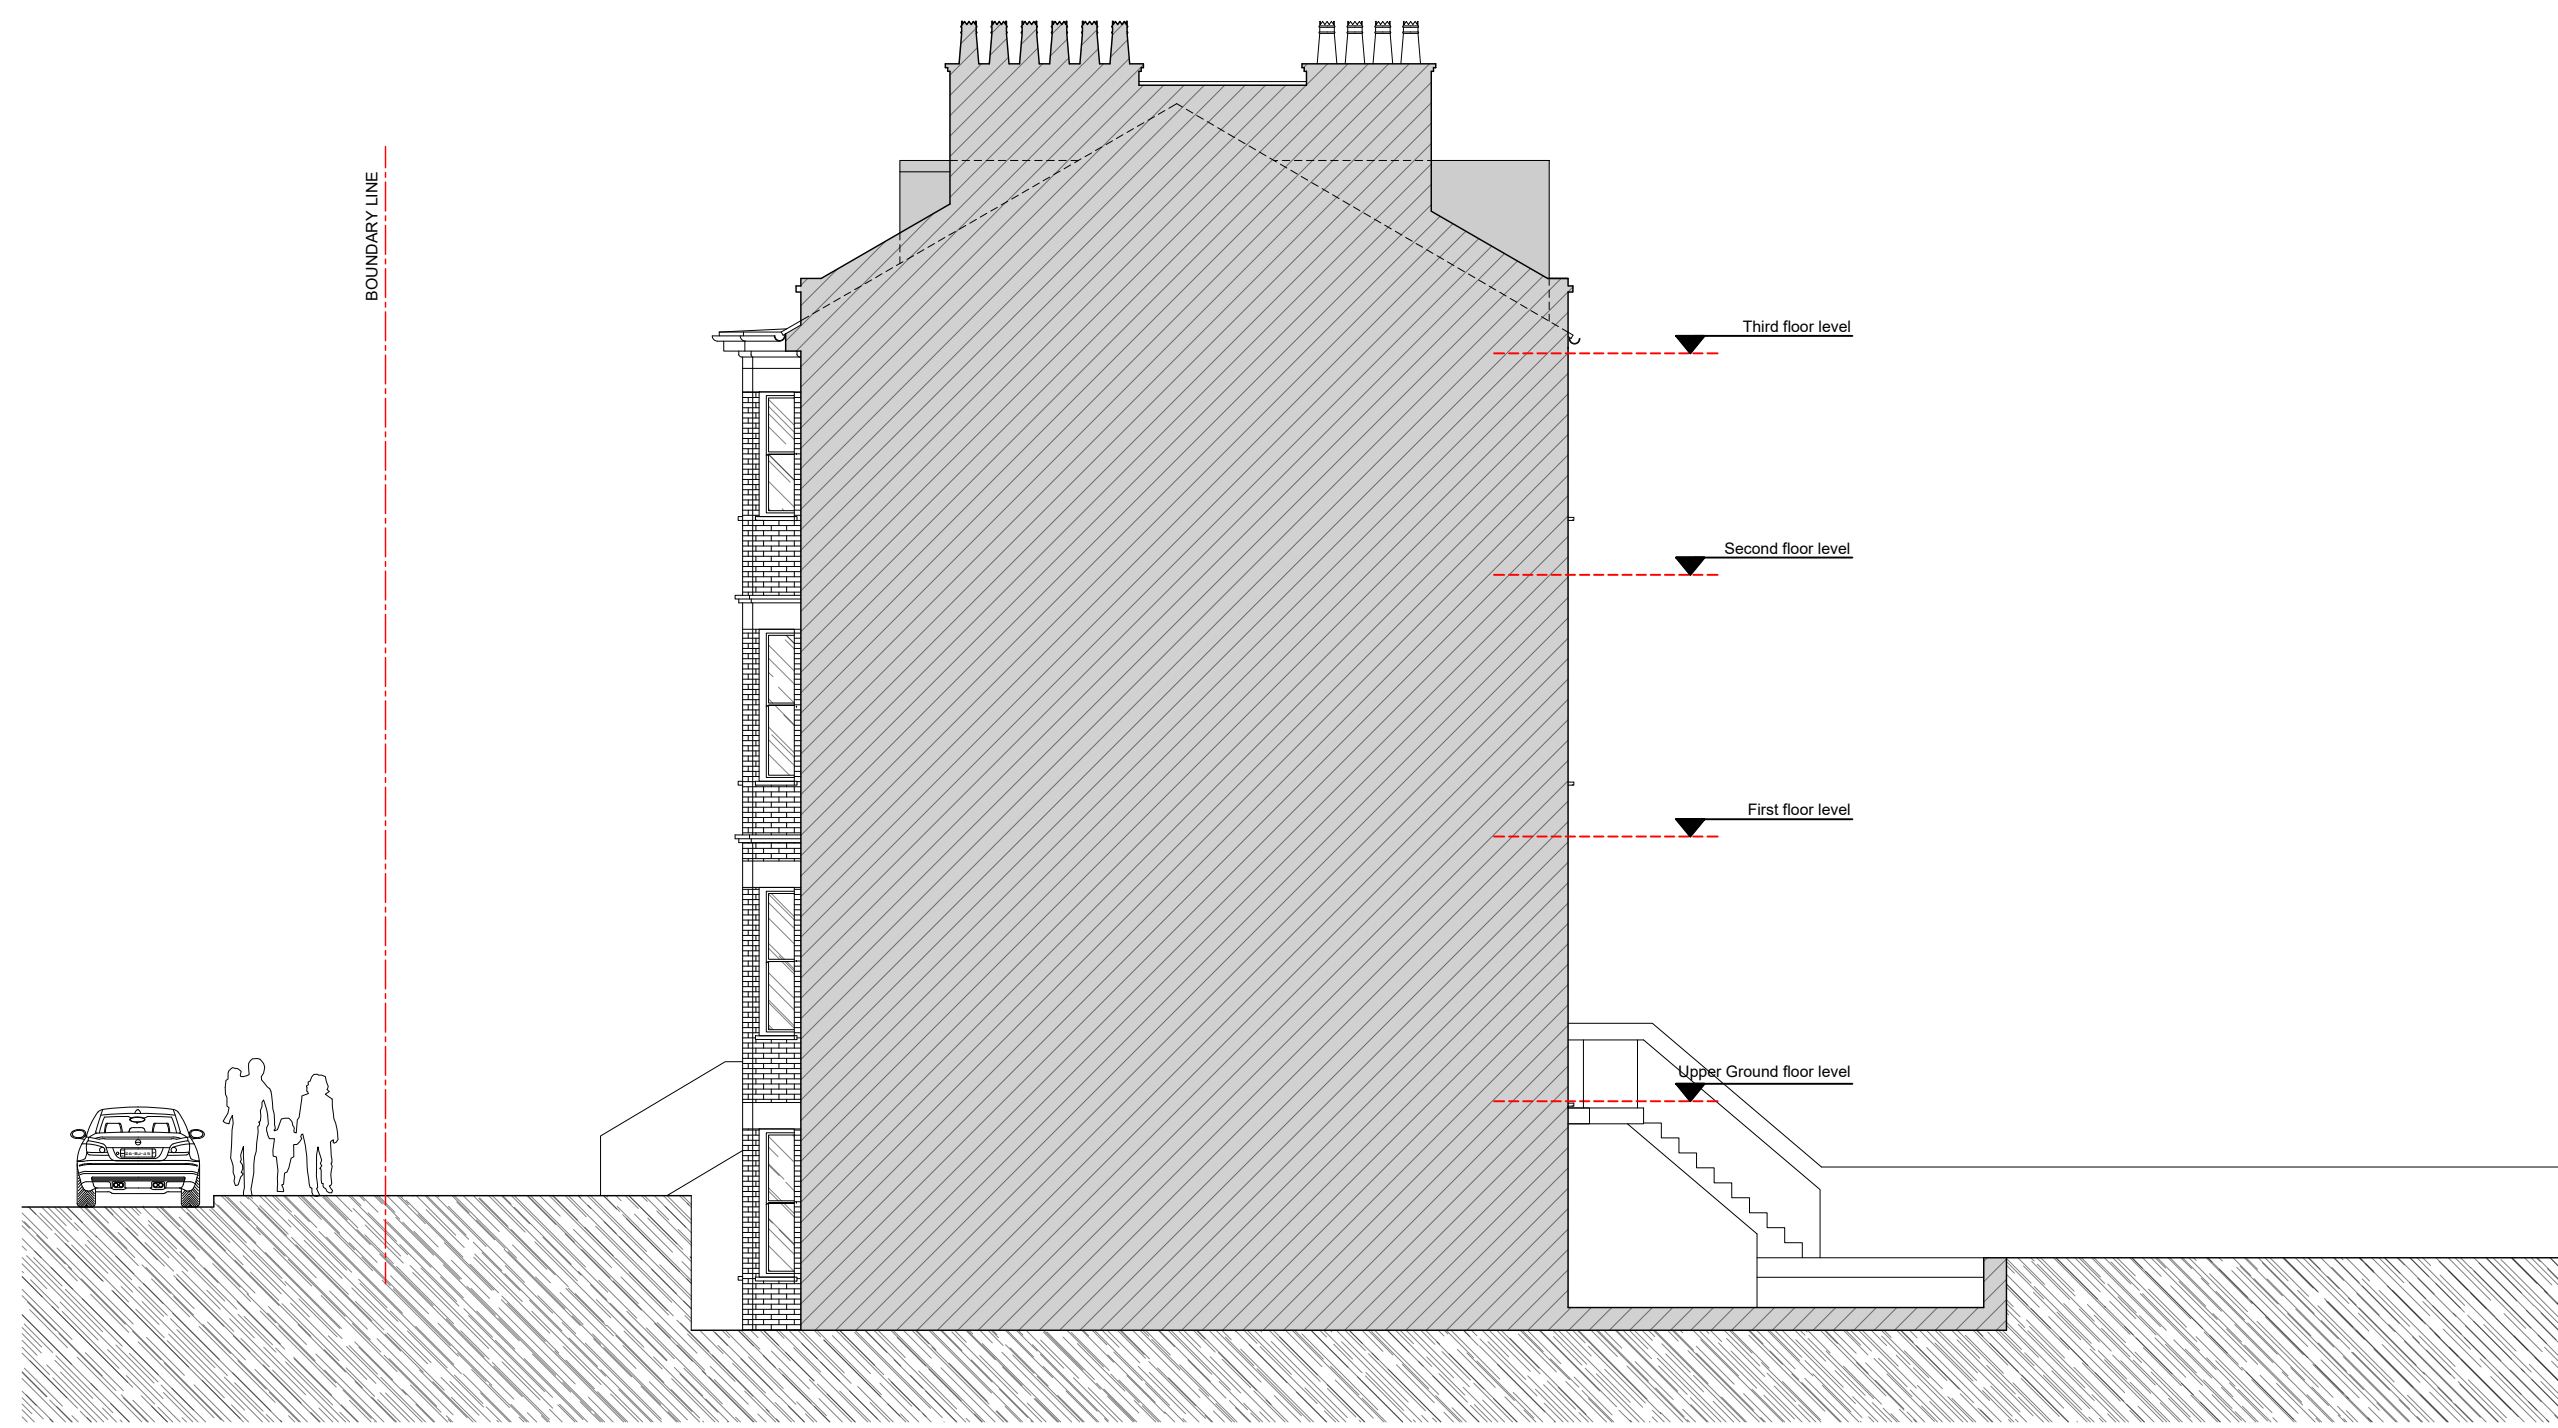

PROPOSED ELEVATION 3

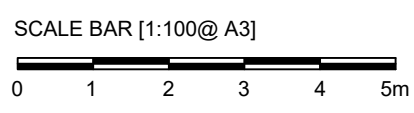



**Revive**  
Renovations


Planning & Technical Drawings  
[www.revive-renovations.com](http://www.revive-renovations.com)

client		
FLAT 4, 7 CROSSFIELDS RD NW3 4NS		
project		
FULL PLANNING APPLICATION REAR DORMER ROOF EXTENSIONS		
drawing title		
PROPOSED ELEVATION 3		
date	scale	dwn
APRIL 2018	1:100@A3	AD
drawing number	sheet no.	rev
10	10 of 13	A

Note:  
 This drawing has been drawn to scale for the purposes of obtaining local authority approval. Any measurements required for construction must not be scaled from this drawing.


All structural elements to be agreed with local authority Building Control prior to commencement of works.

Attention is drawn to the provisions of the party wall act 1996. Legal boundaries should be determined by others.

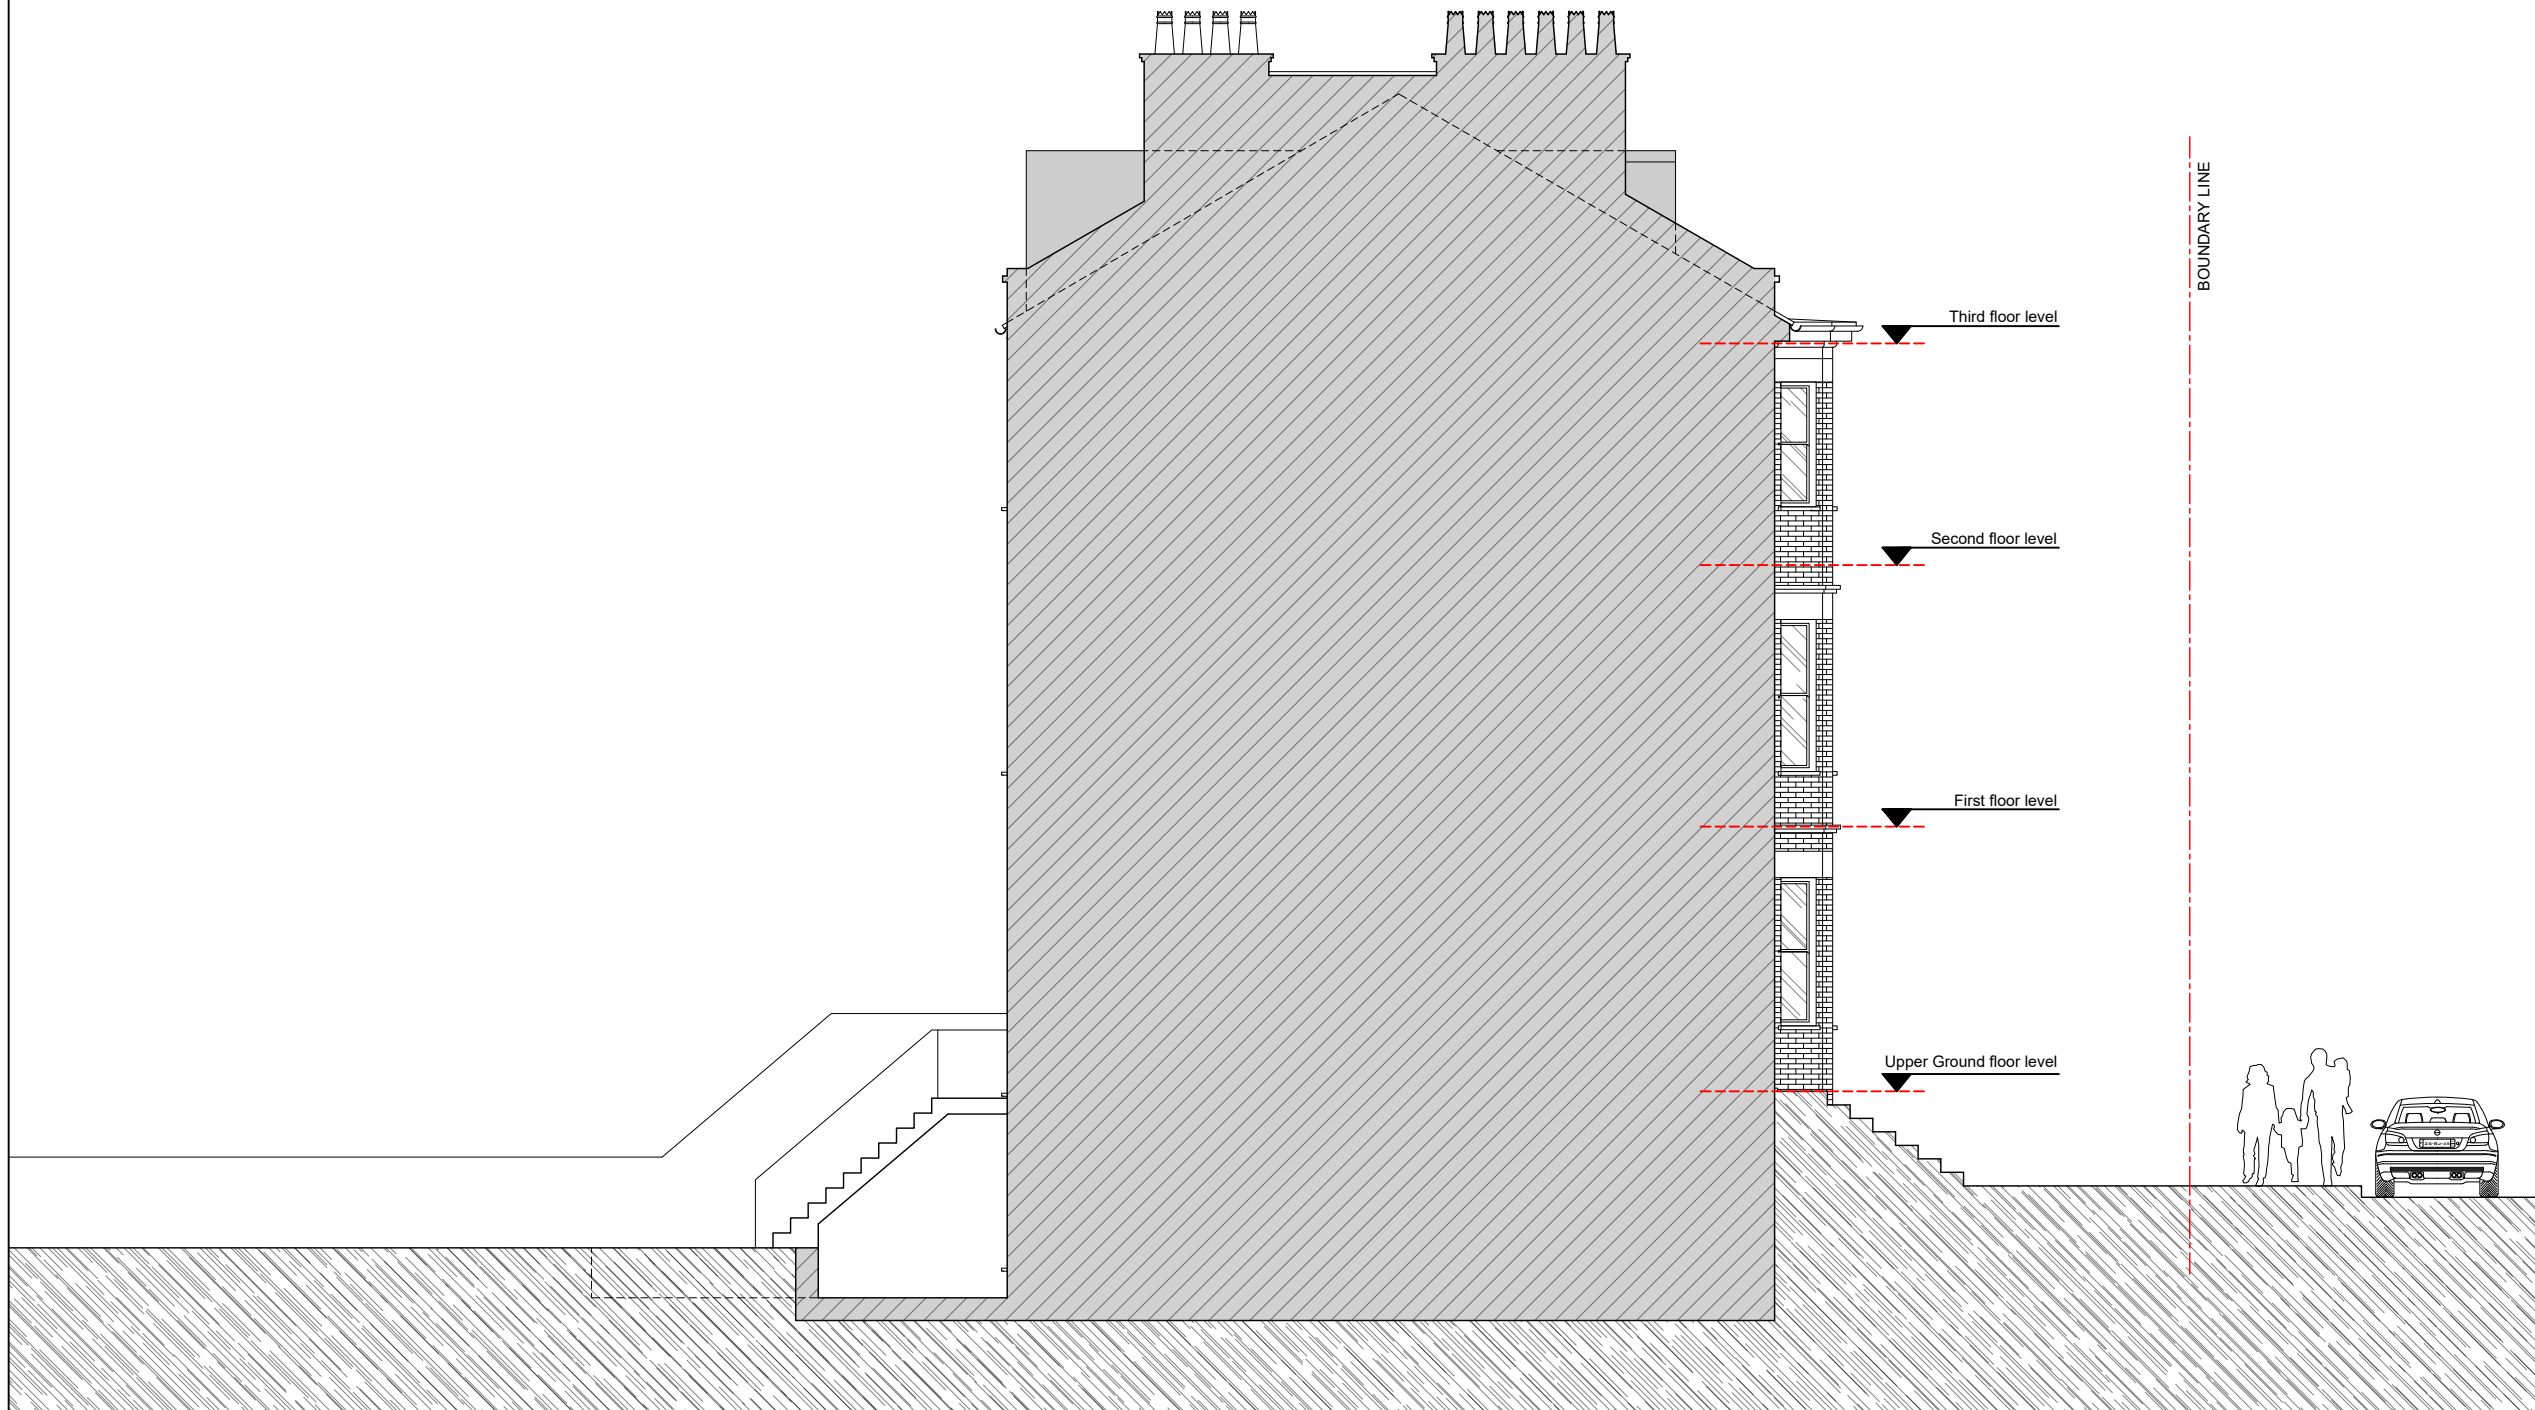

PROPOSED ELEVATION 4

SCALE BAR [1:100@ A3]

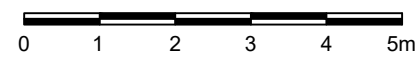

  
**Revive**  
 Renovations  
 Planning & Technical Drawings  
[www.revive-renovations.com](http://www.revive-renovations.com)

client  
 FLAT 4, 7 CROSSFIELDS RD NW3 4NS

project  
 FULL PLANNING APPLICATION  
 REAR DORMER ROOF EXTENSIONS

drawing title  
 PROPOSED ELEVATION 4


date APRIL 2018	scale 1:100@A3	dwn AD
--------------------	-------------------	-----------

drawing number 11	sheet no. 11 of 13	rev A
----------------------	-----------------------	----------

Note:  
 This drawing has been drawn to scale for the purposes of obtaining local authority approval. Any measurements required for construction must not be scaled from this drawing.

All structural elements to be agreed with local authority Building Control prior to commencement of works.

Attention is drawn to the provisions of the party wall act 1996. Legal boundaries should be determined by others.

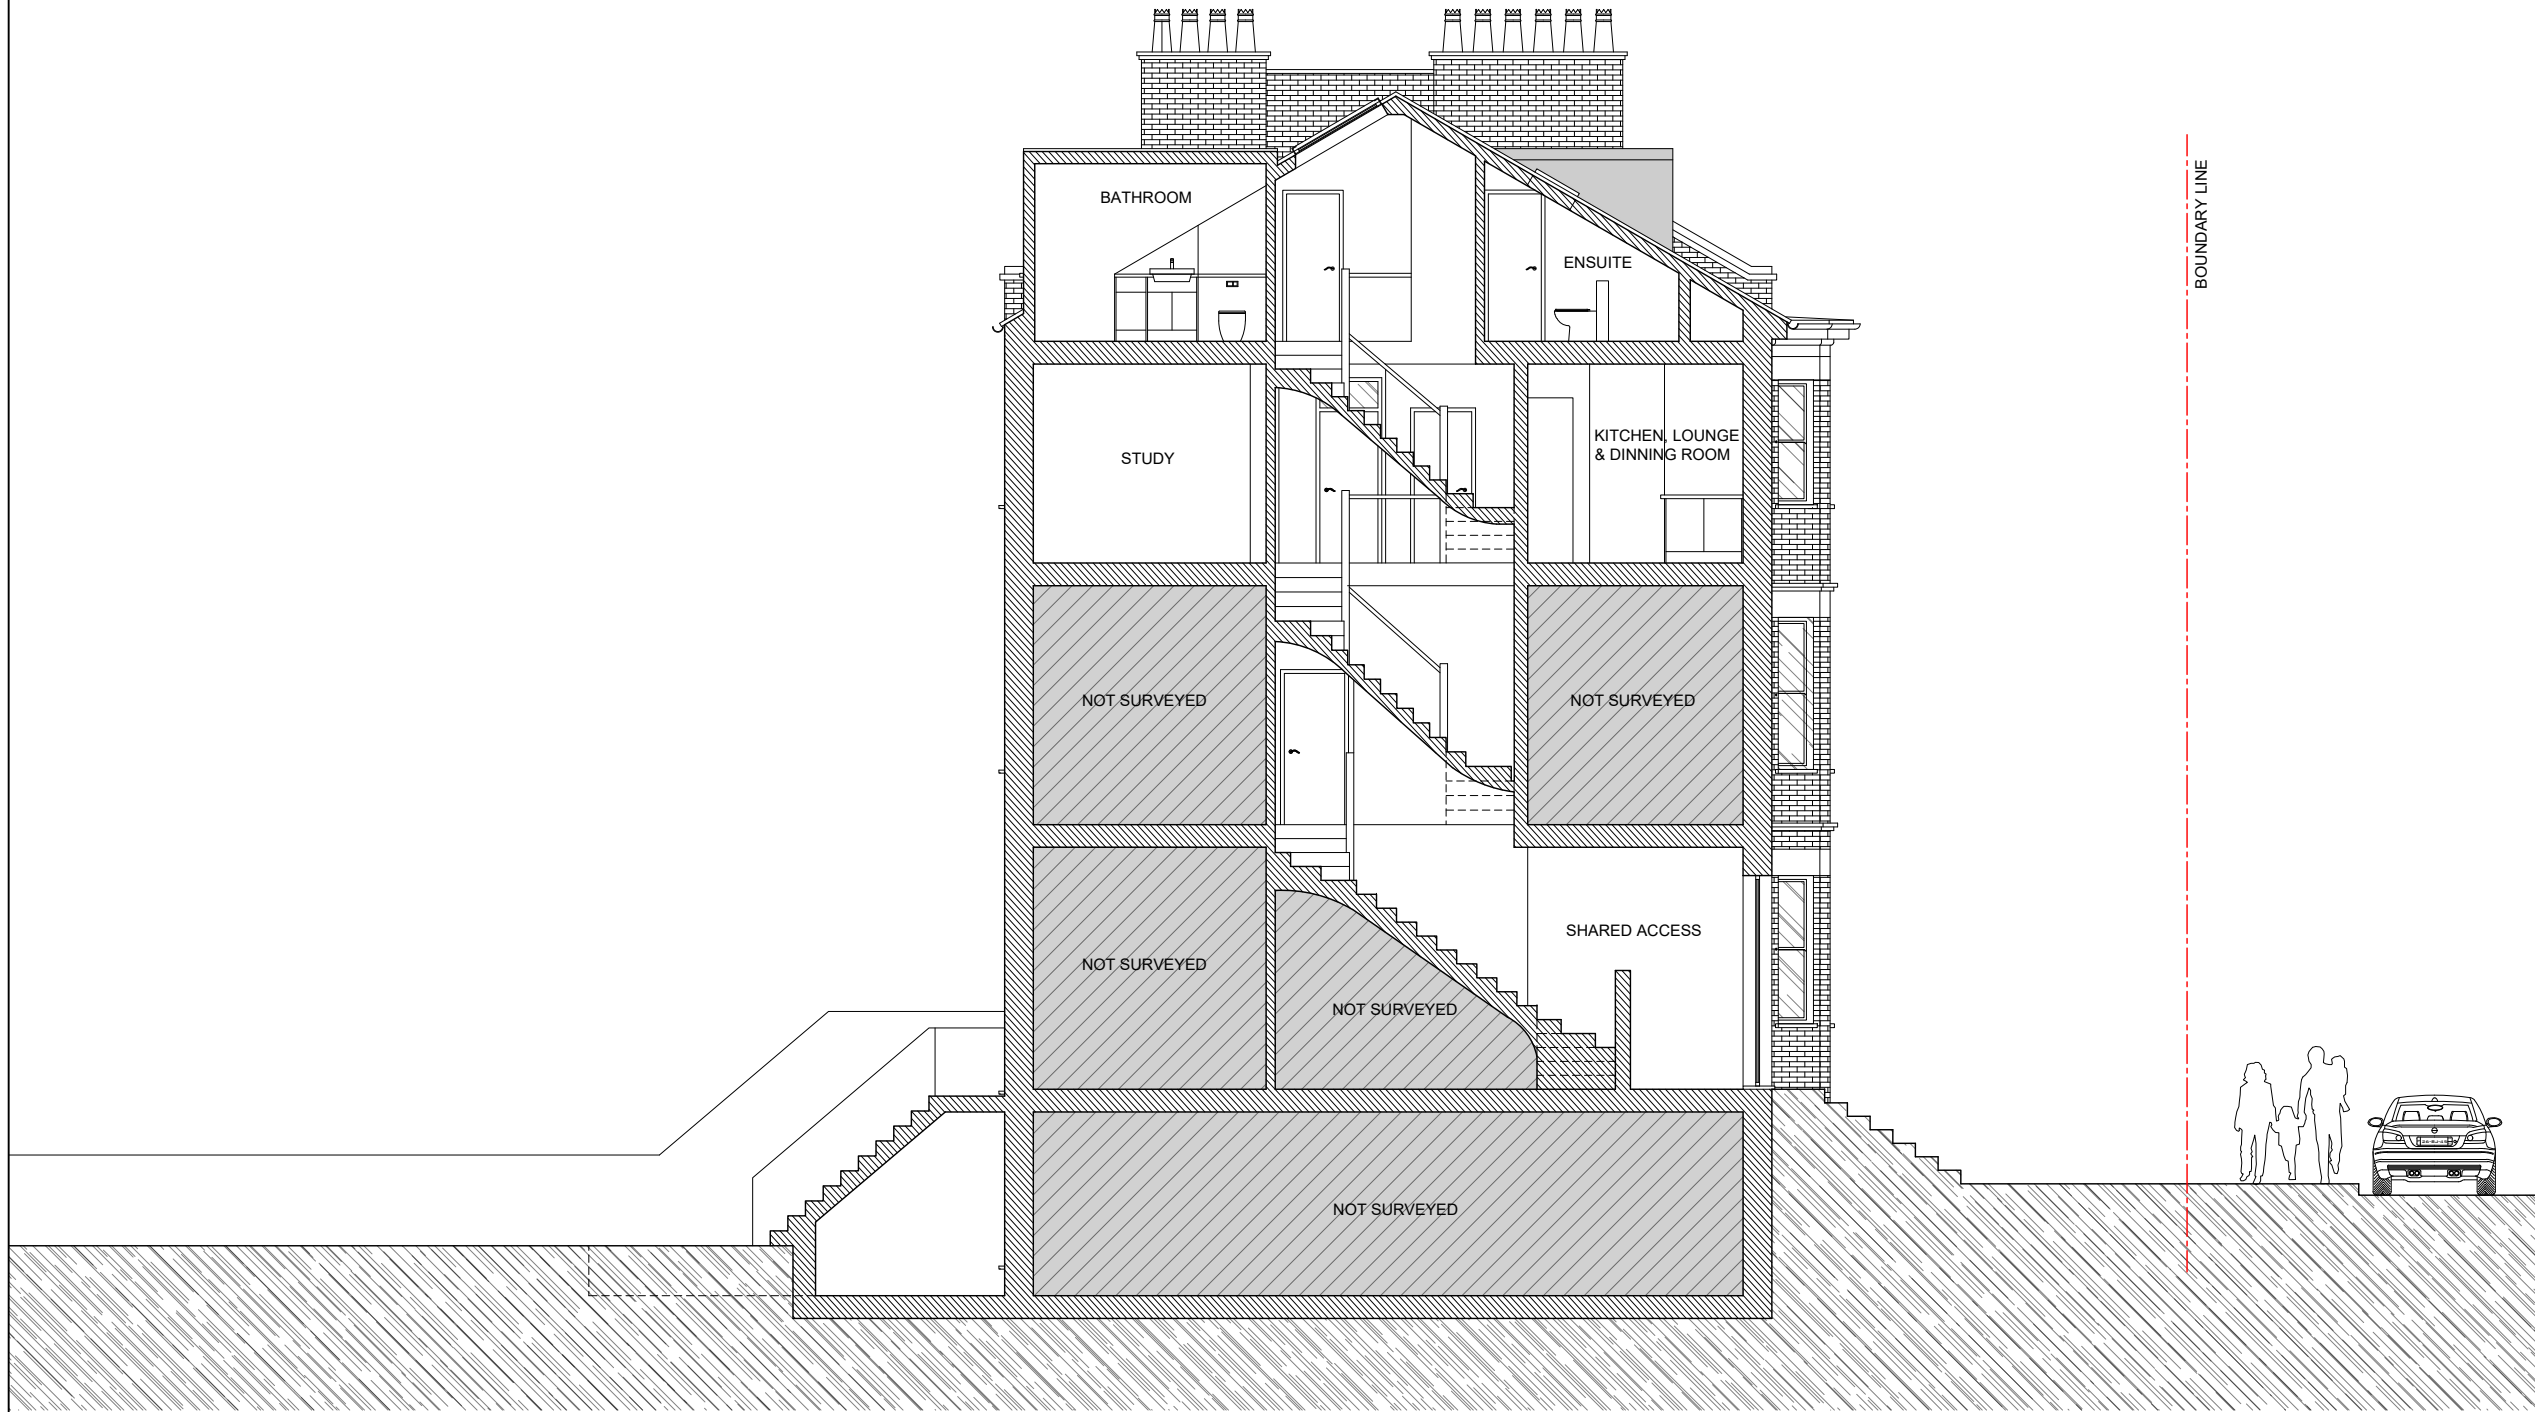

PROPOSED SECTION AA

SCALE BAR [1:100@ A3]



Revive  
Renovations

Planning & Technical Drawings  
[www.revive-renovations.com](http://www.revive-renovations.com)

client  
 FLAT 4, 7 CROSSFIELDS RD NW3 4NS

project  
 FULL PLANNING APPLICATION  
 REAR DORMER ROOF EXTENSIONS

drawing title  
 PROPOSED SECTION AA


date APRIL 2018	scale 1:100@A3	dwn AD
--------------------	-------------------	-----------

drawing number 12	sheet no. 12 of 13	rev A
----------------------	-----------------------	----------


Note:  
 This drawing has been drawn to scale for the purposes of obtaining local authority approval. Any measurements required for construction must not be scaled from this drawing.


All structural elements to be agreed with local authority Building Control prior to commencement of works.

Attention is drawn to the provisions of the party wall act 1996. Legal boundaries should be determined by others.

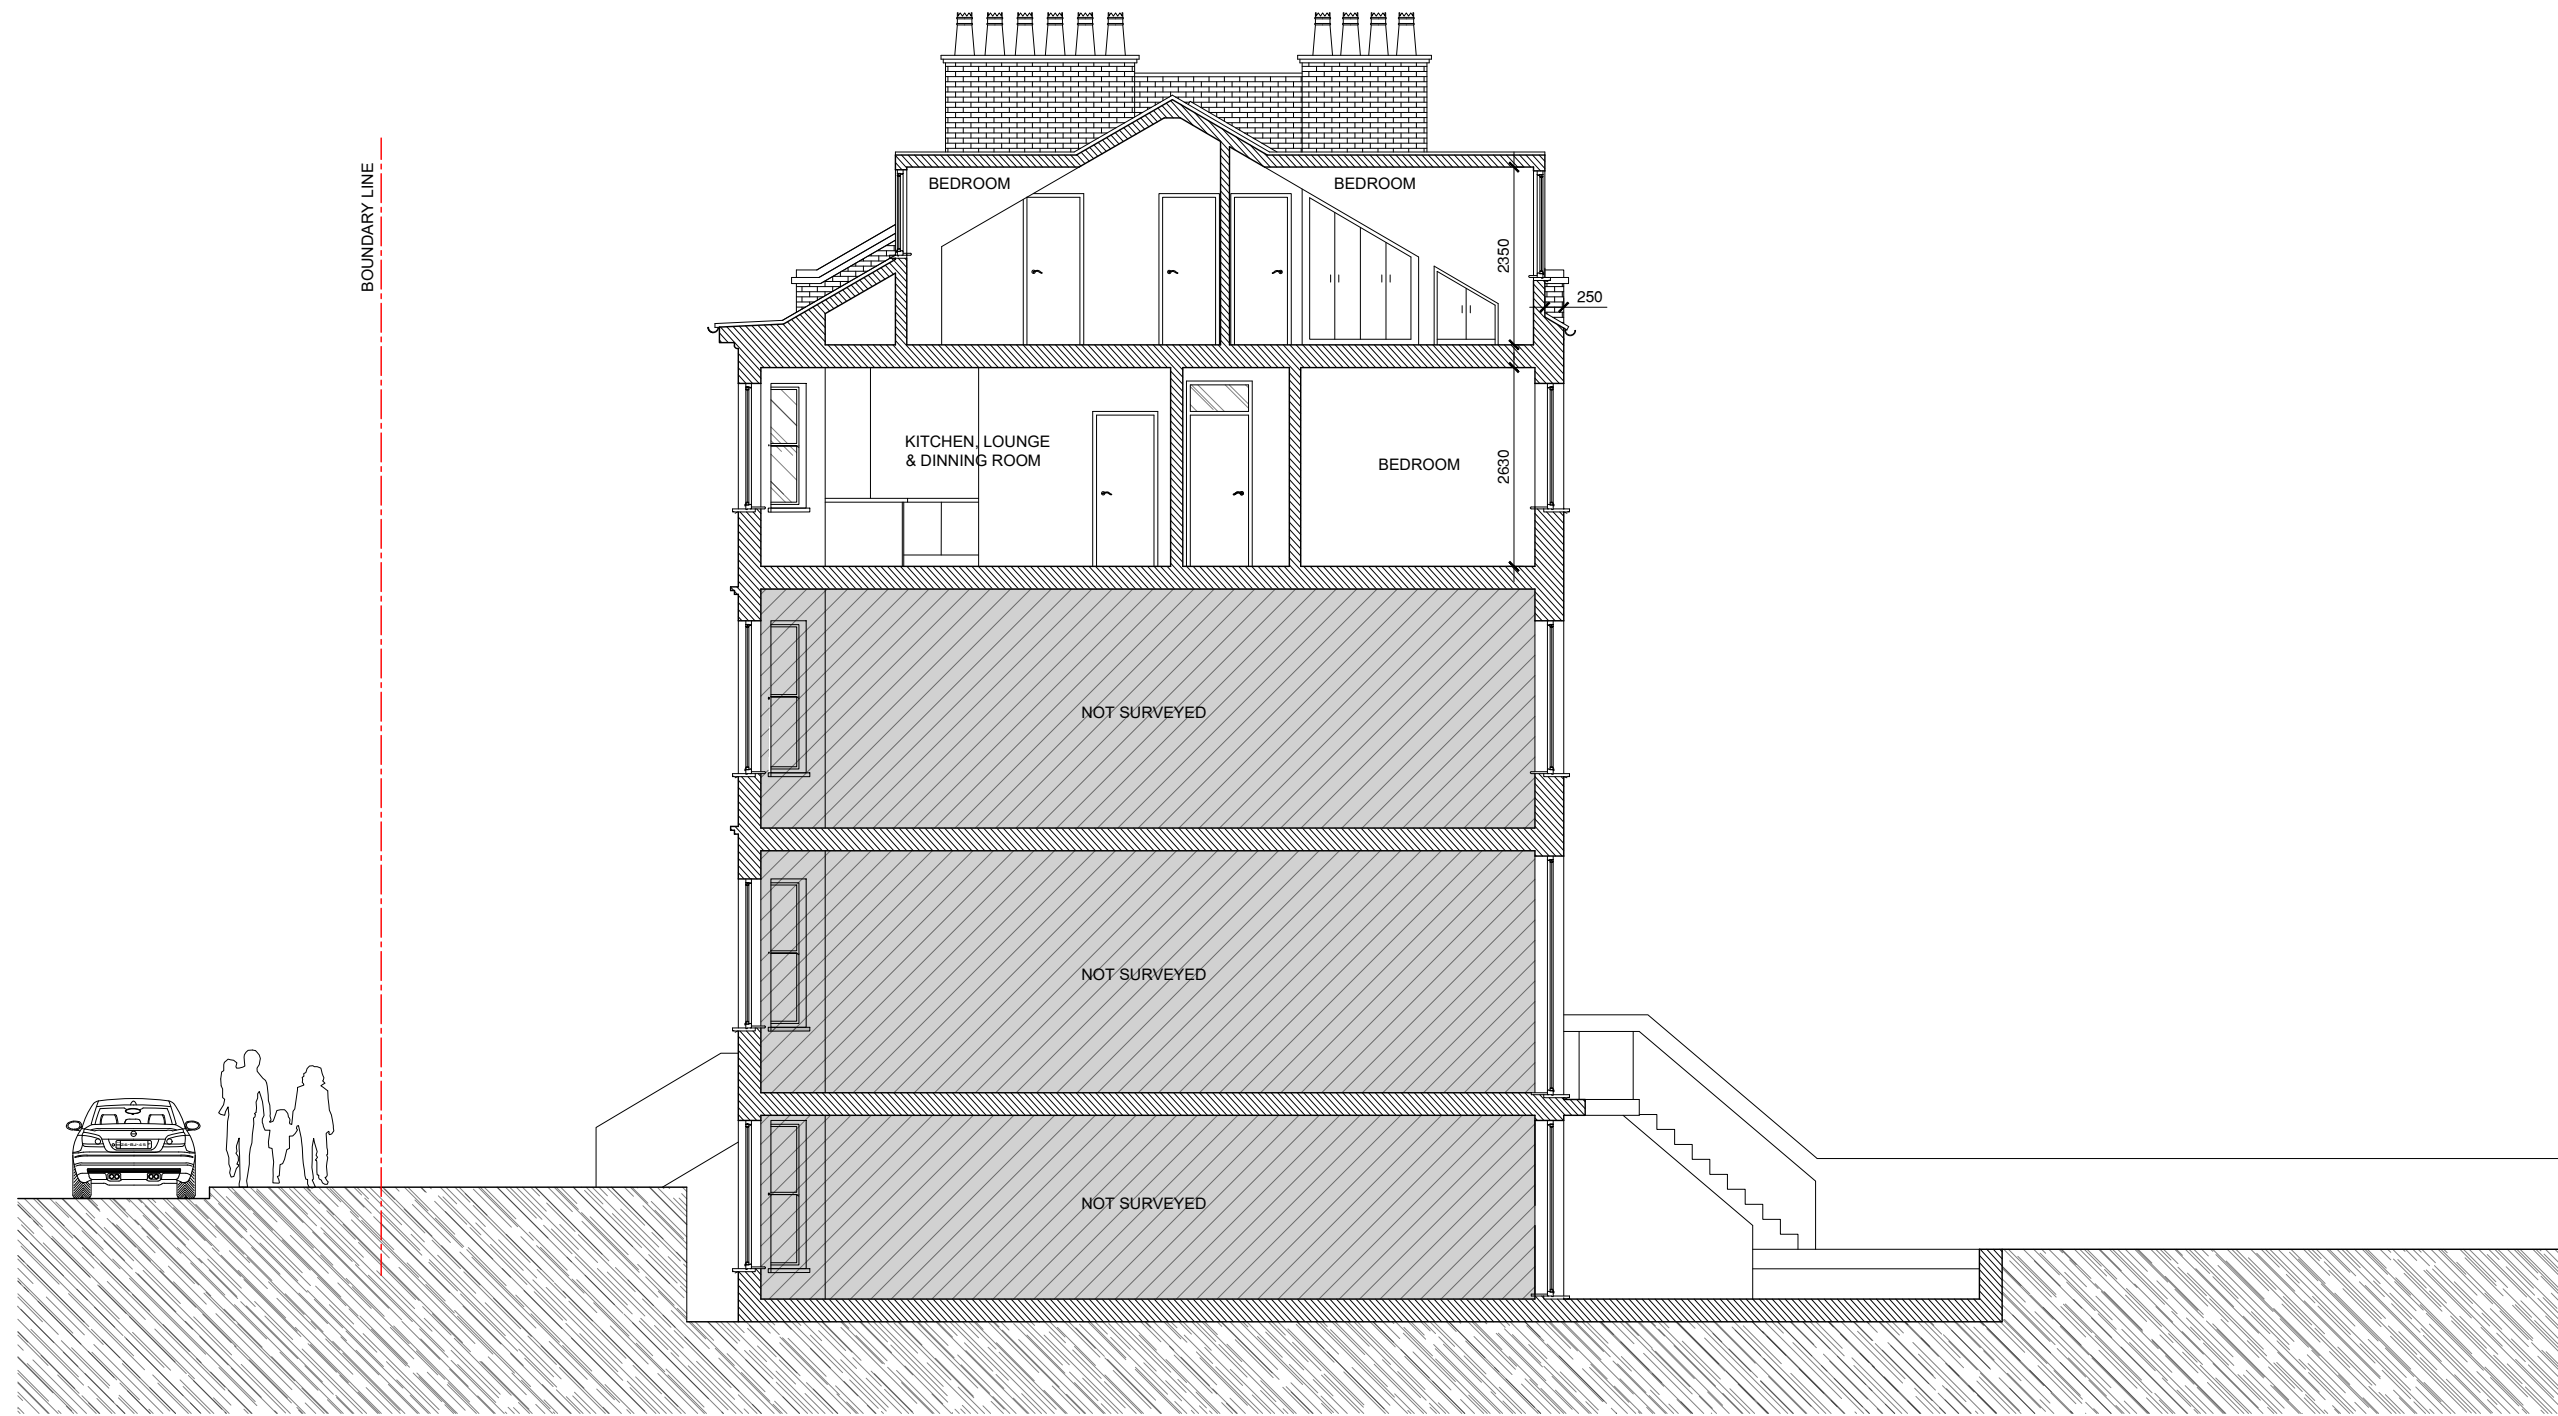

PROPOSED SECTION BB

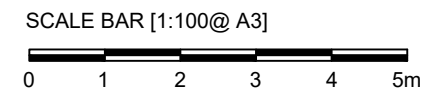



**Revive**  
Renovations

Planning & Technical Drawings  
[www.revive-renovations.com](http://www.revive-renovations.com)

client		
FLAT 4, 7 CROSSFIELDS RD NW3 4NS		
project		
FULL PLANNING APPLICATION		
REAR DORMER ROOF EXTENSIONS		
drawing title		
PROPOSED SECTION BB		
date	scale	dwn
APRIL 2018	1:100@A3	AD
drawing number	sheet no.	rev
13	13 of 13	-