




PROPOSED REAR ELEVATION

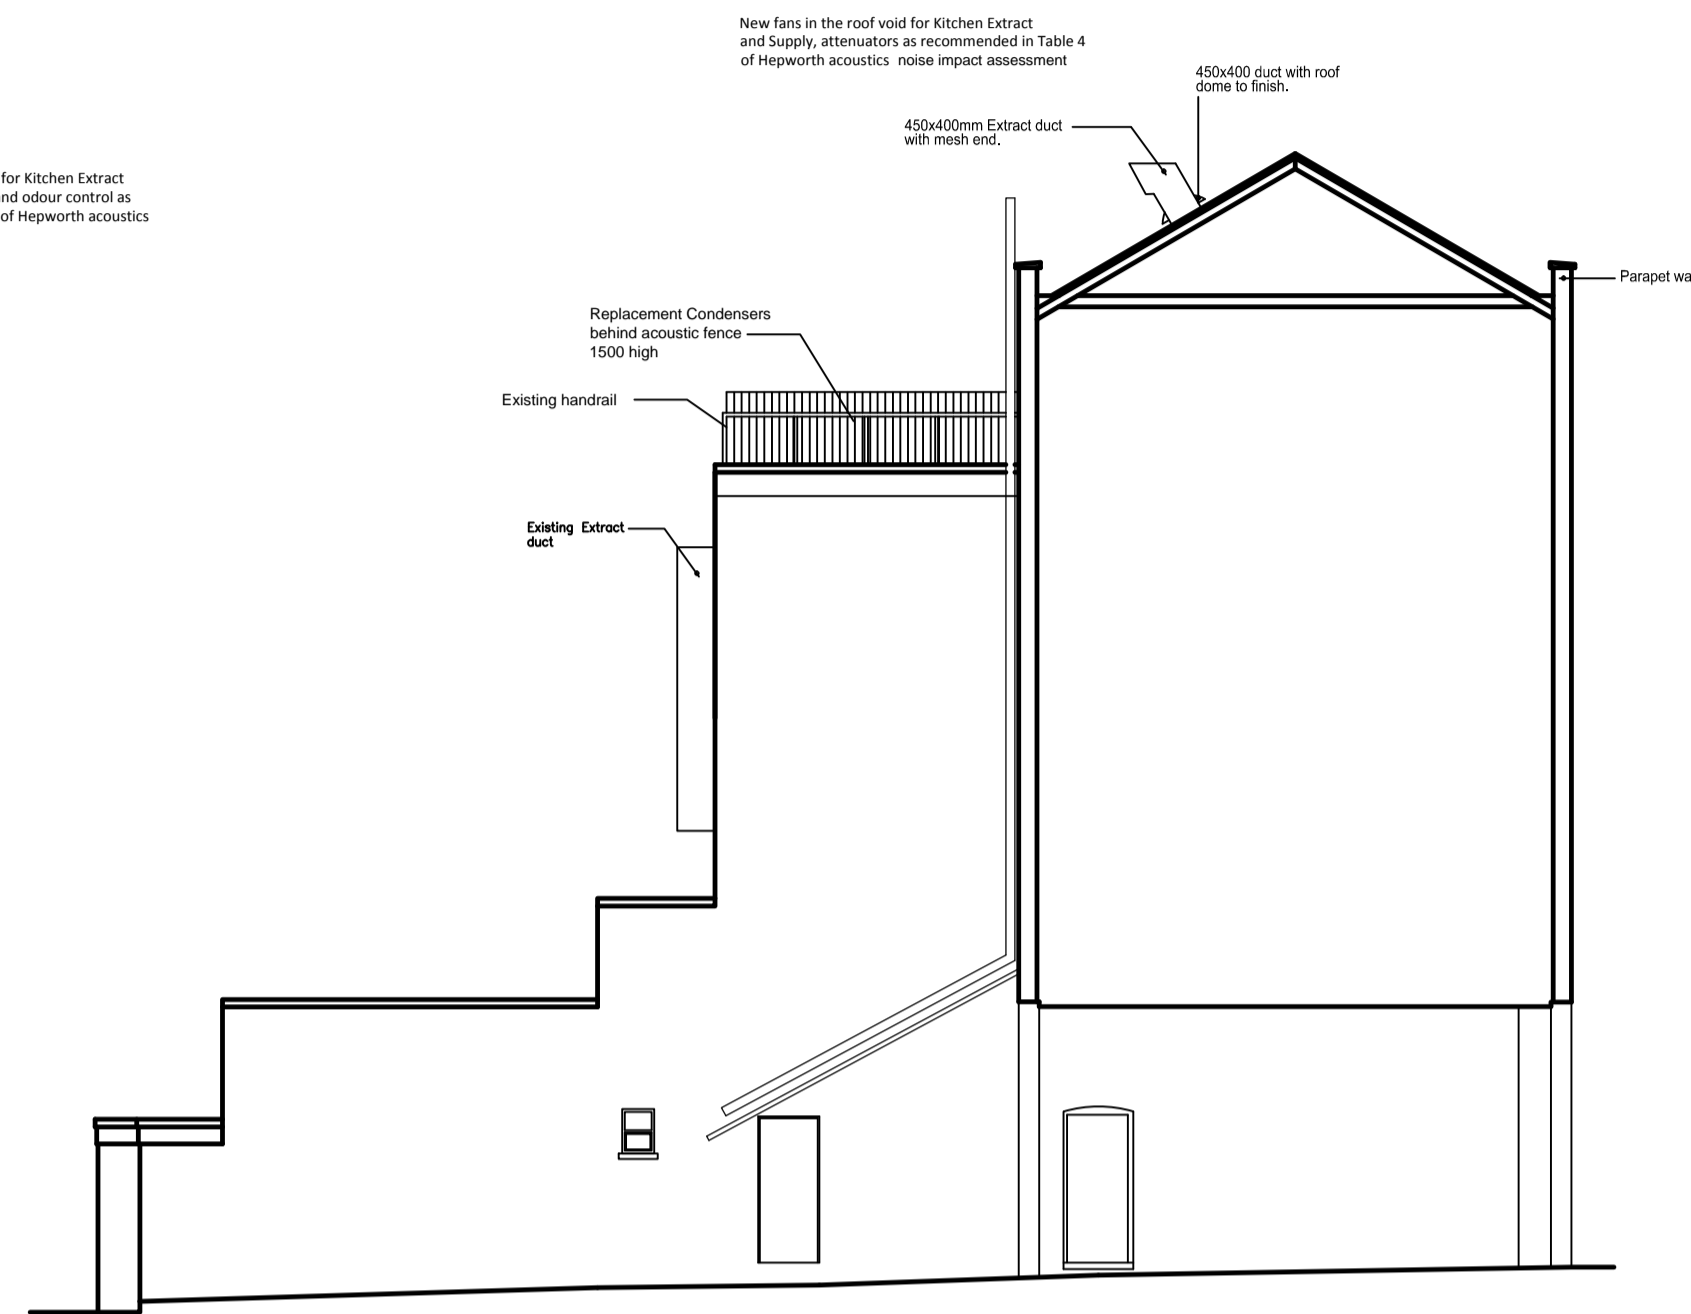

PROPOSED SIDE ELEVATION/SECTION


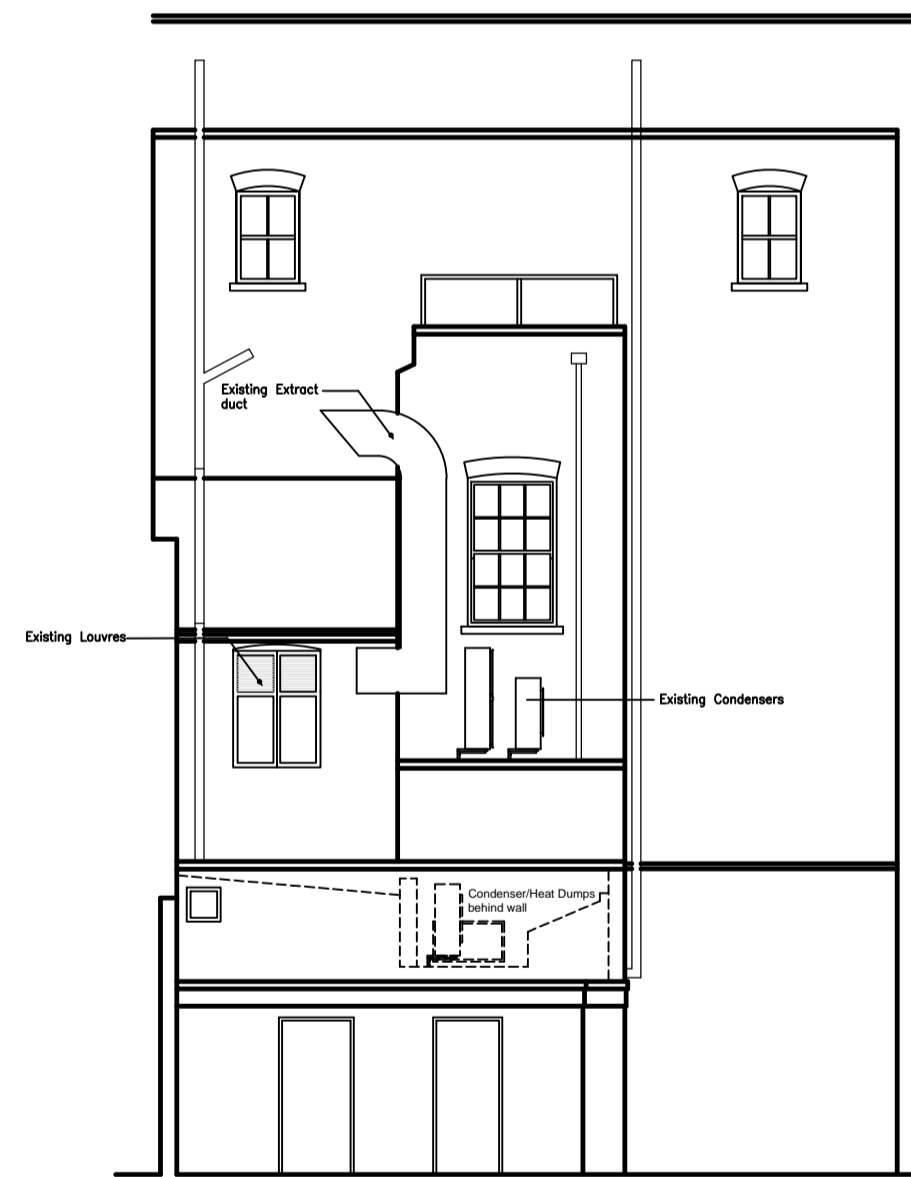


EXISTING REAR ELEVATION


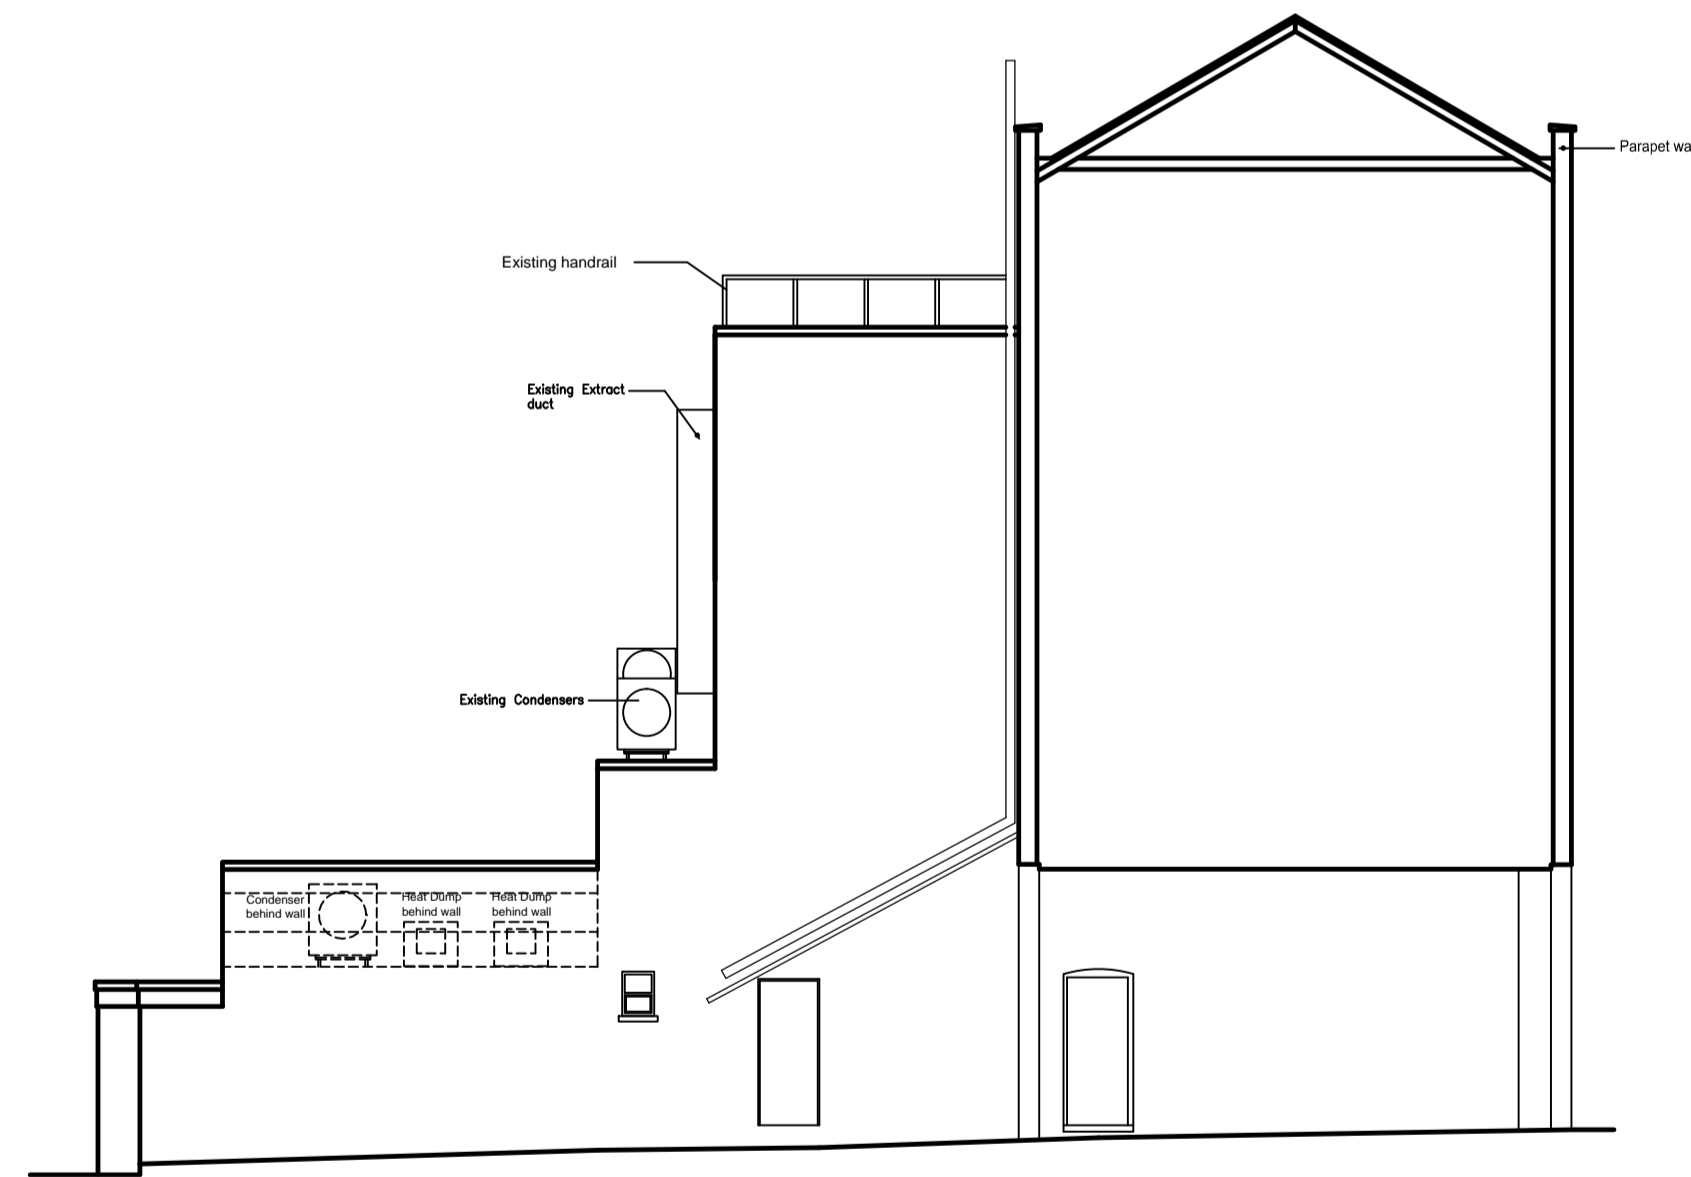


EXISTING SIDE ELEVATION/SECTION



THE LORE OF THE LAND

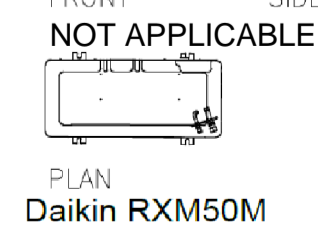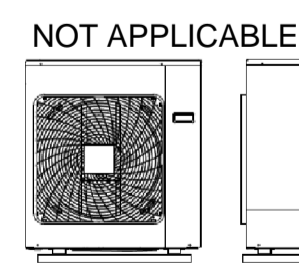


Daikin RXM50M

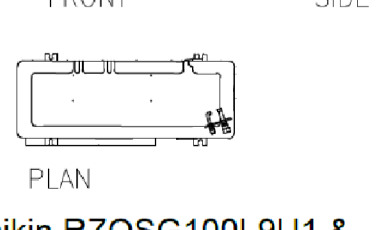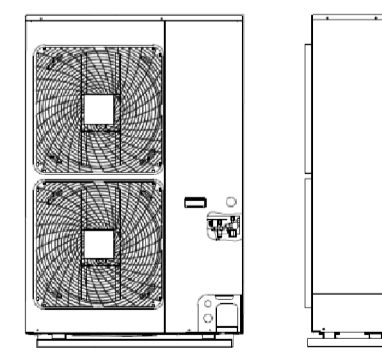

Daikin RZQSG100L9U1 & Daikin RZQSG125L9U1

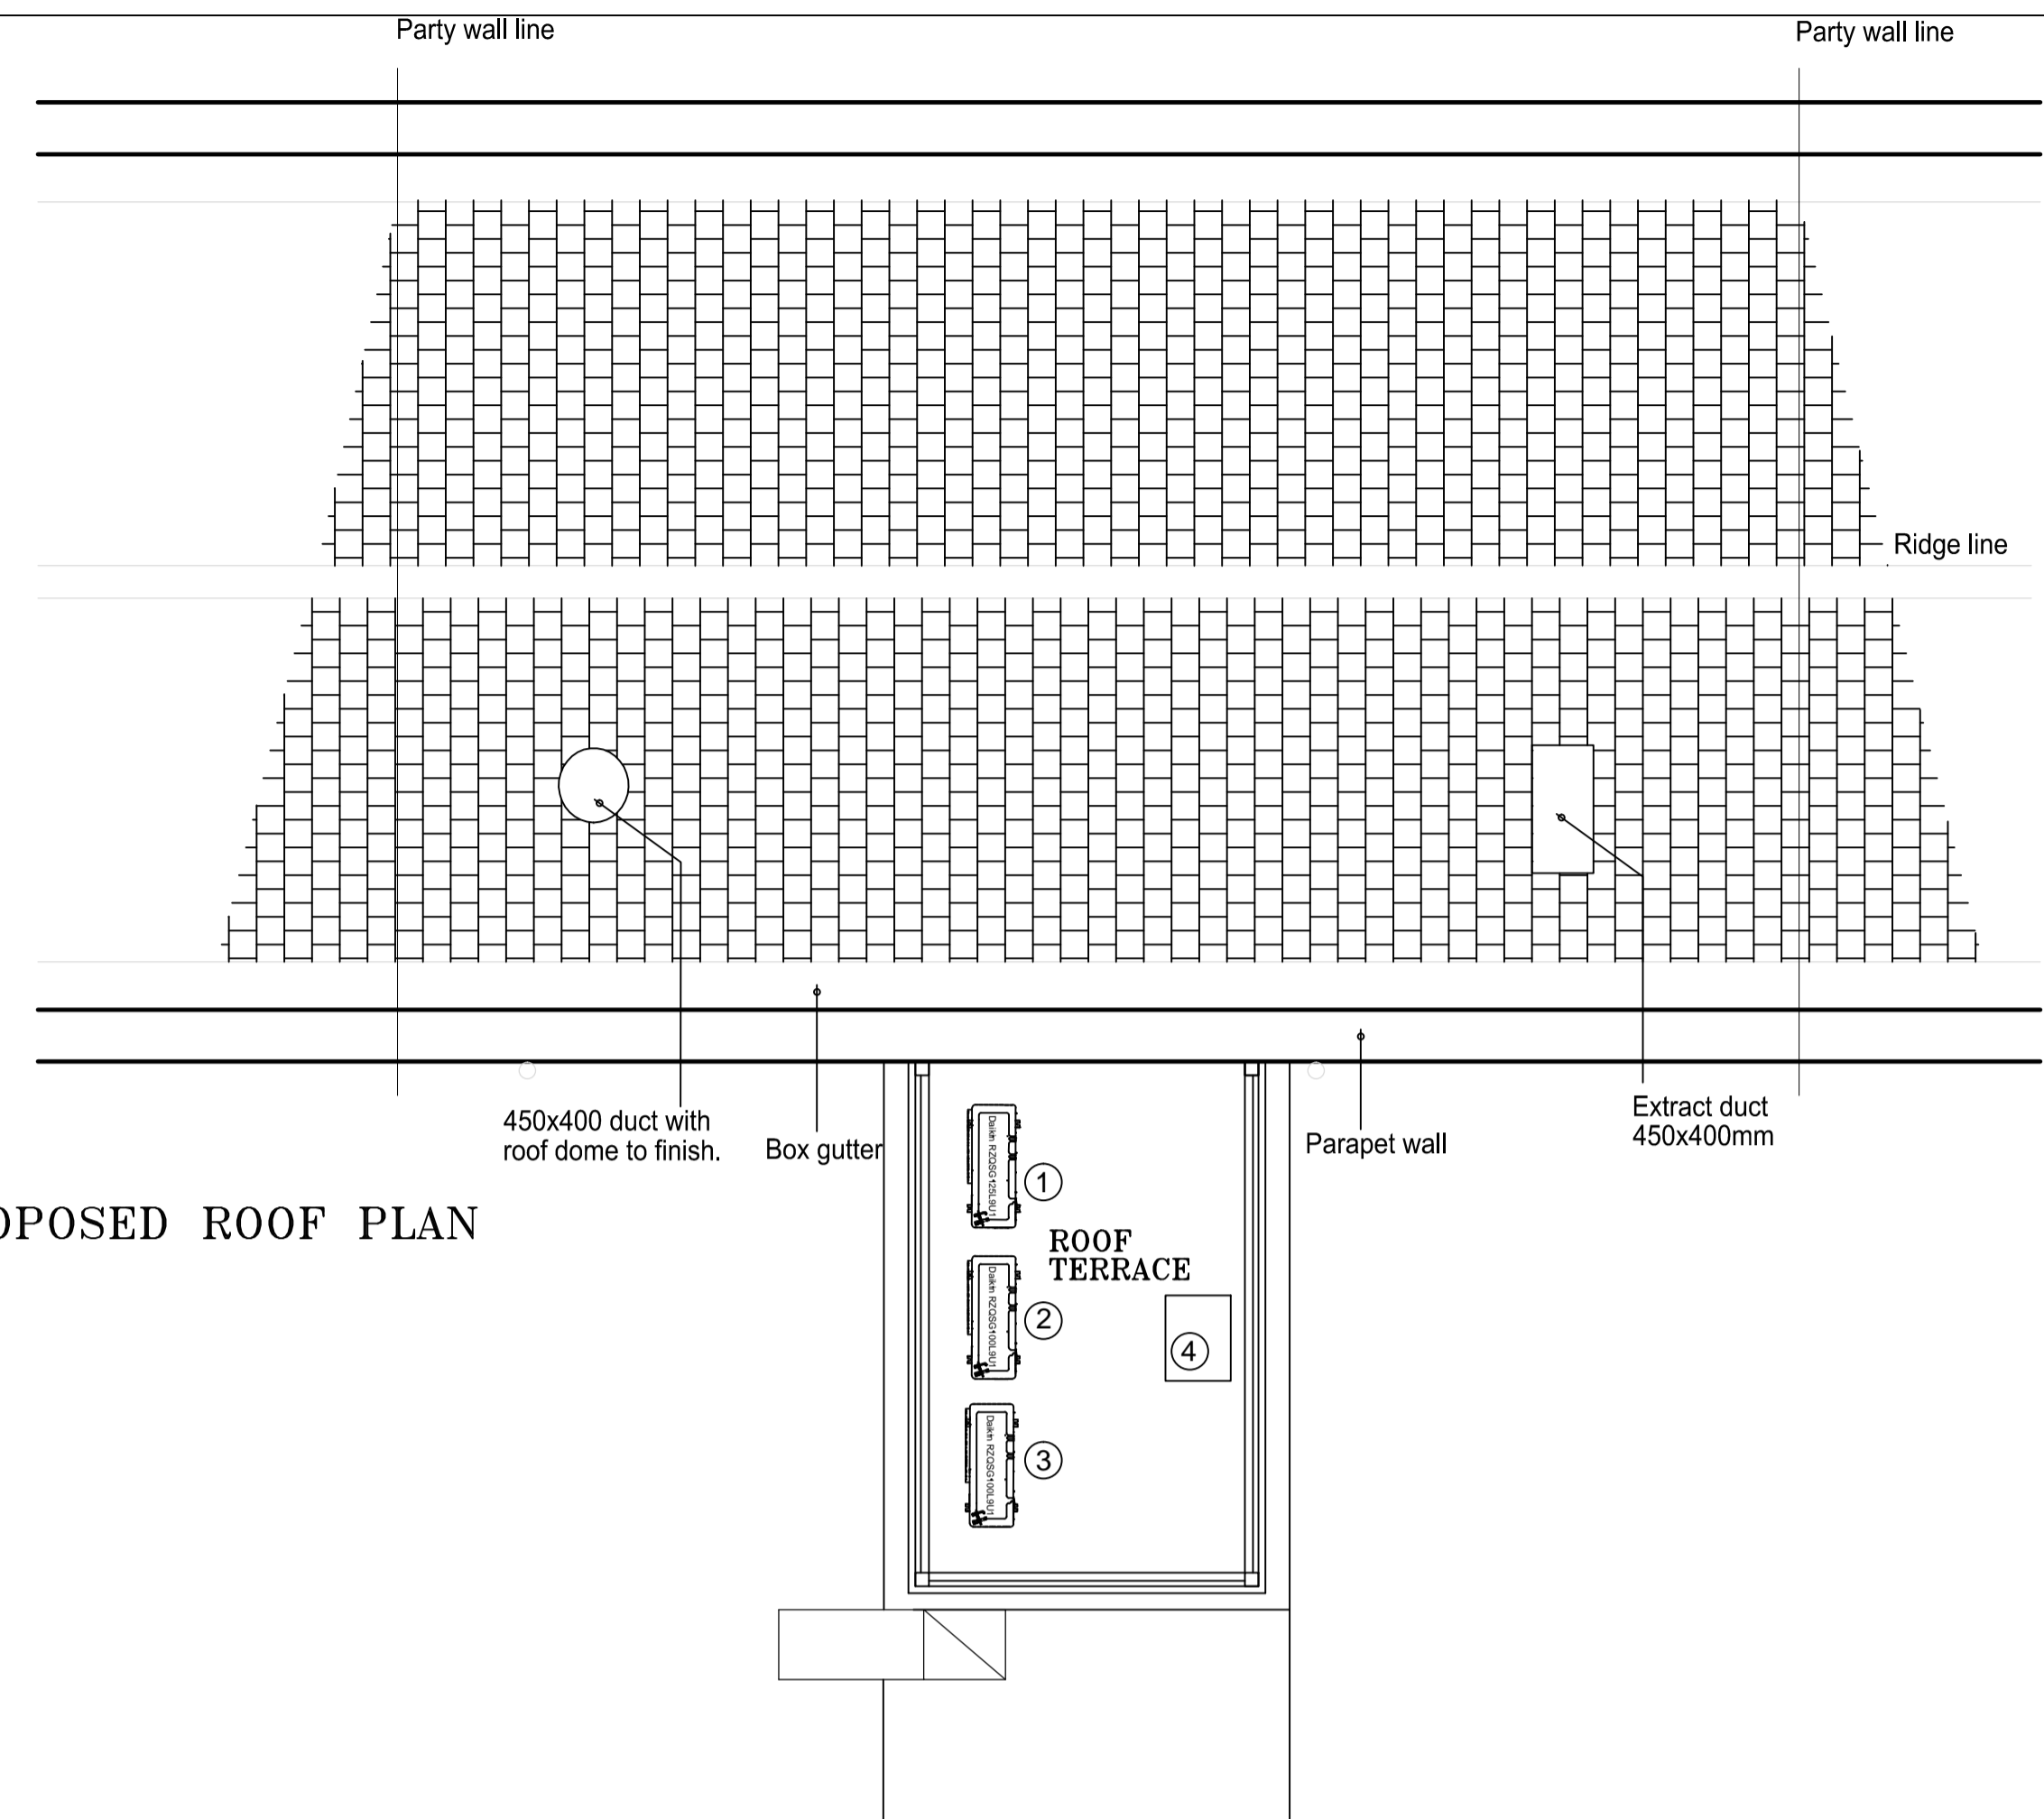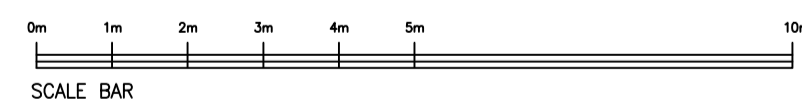

PROPOSED ROOF PLAN

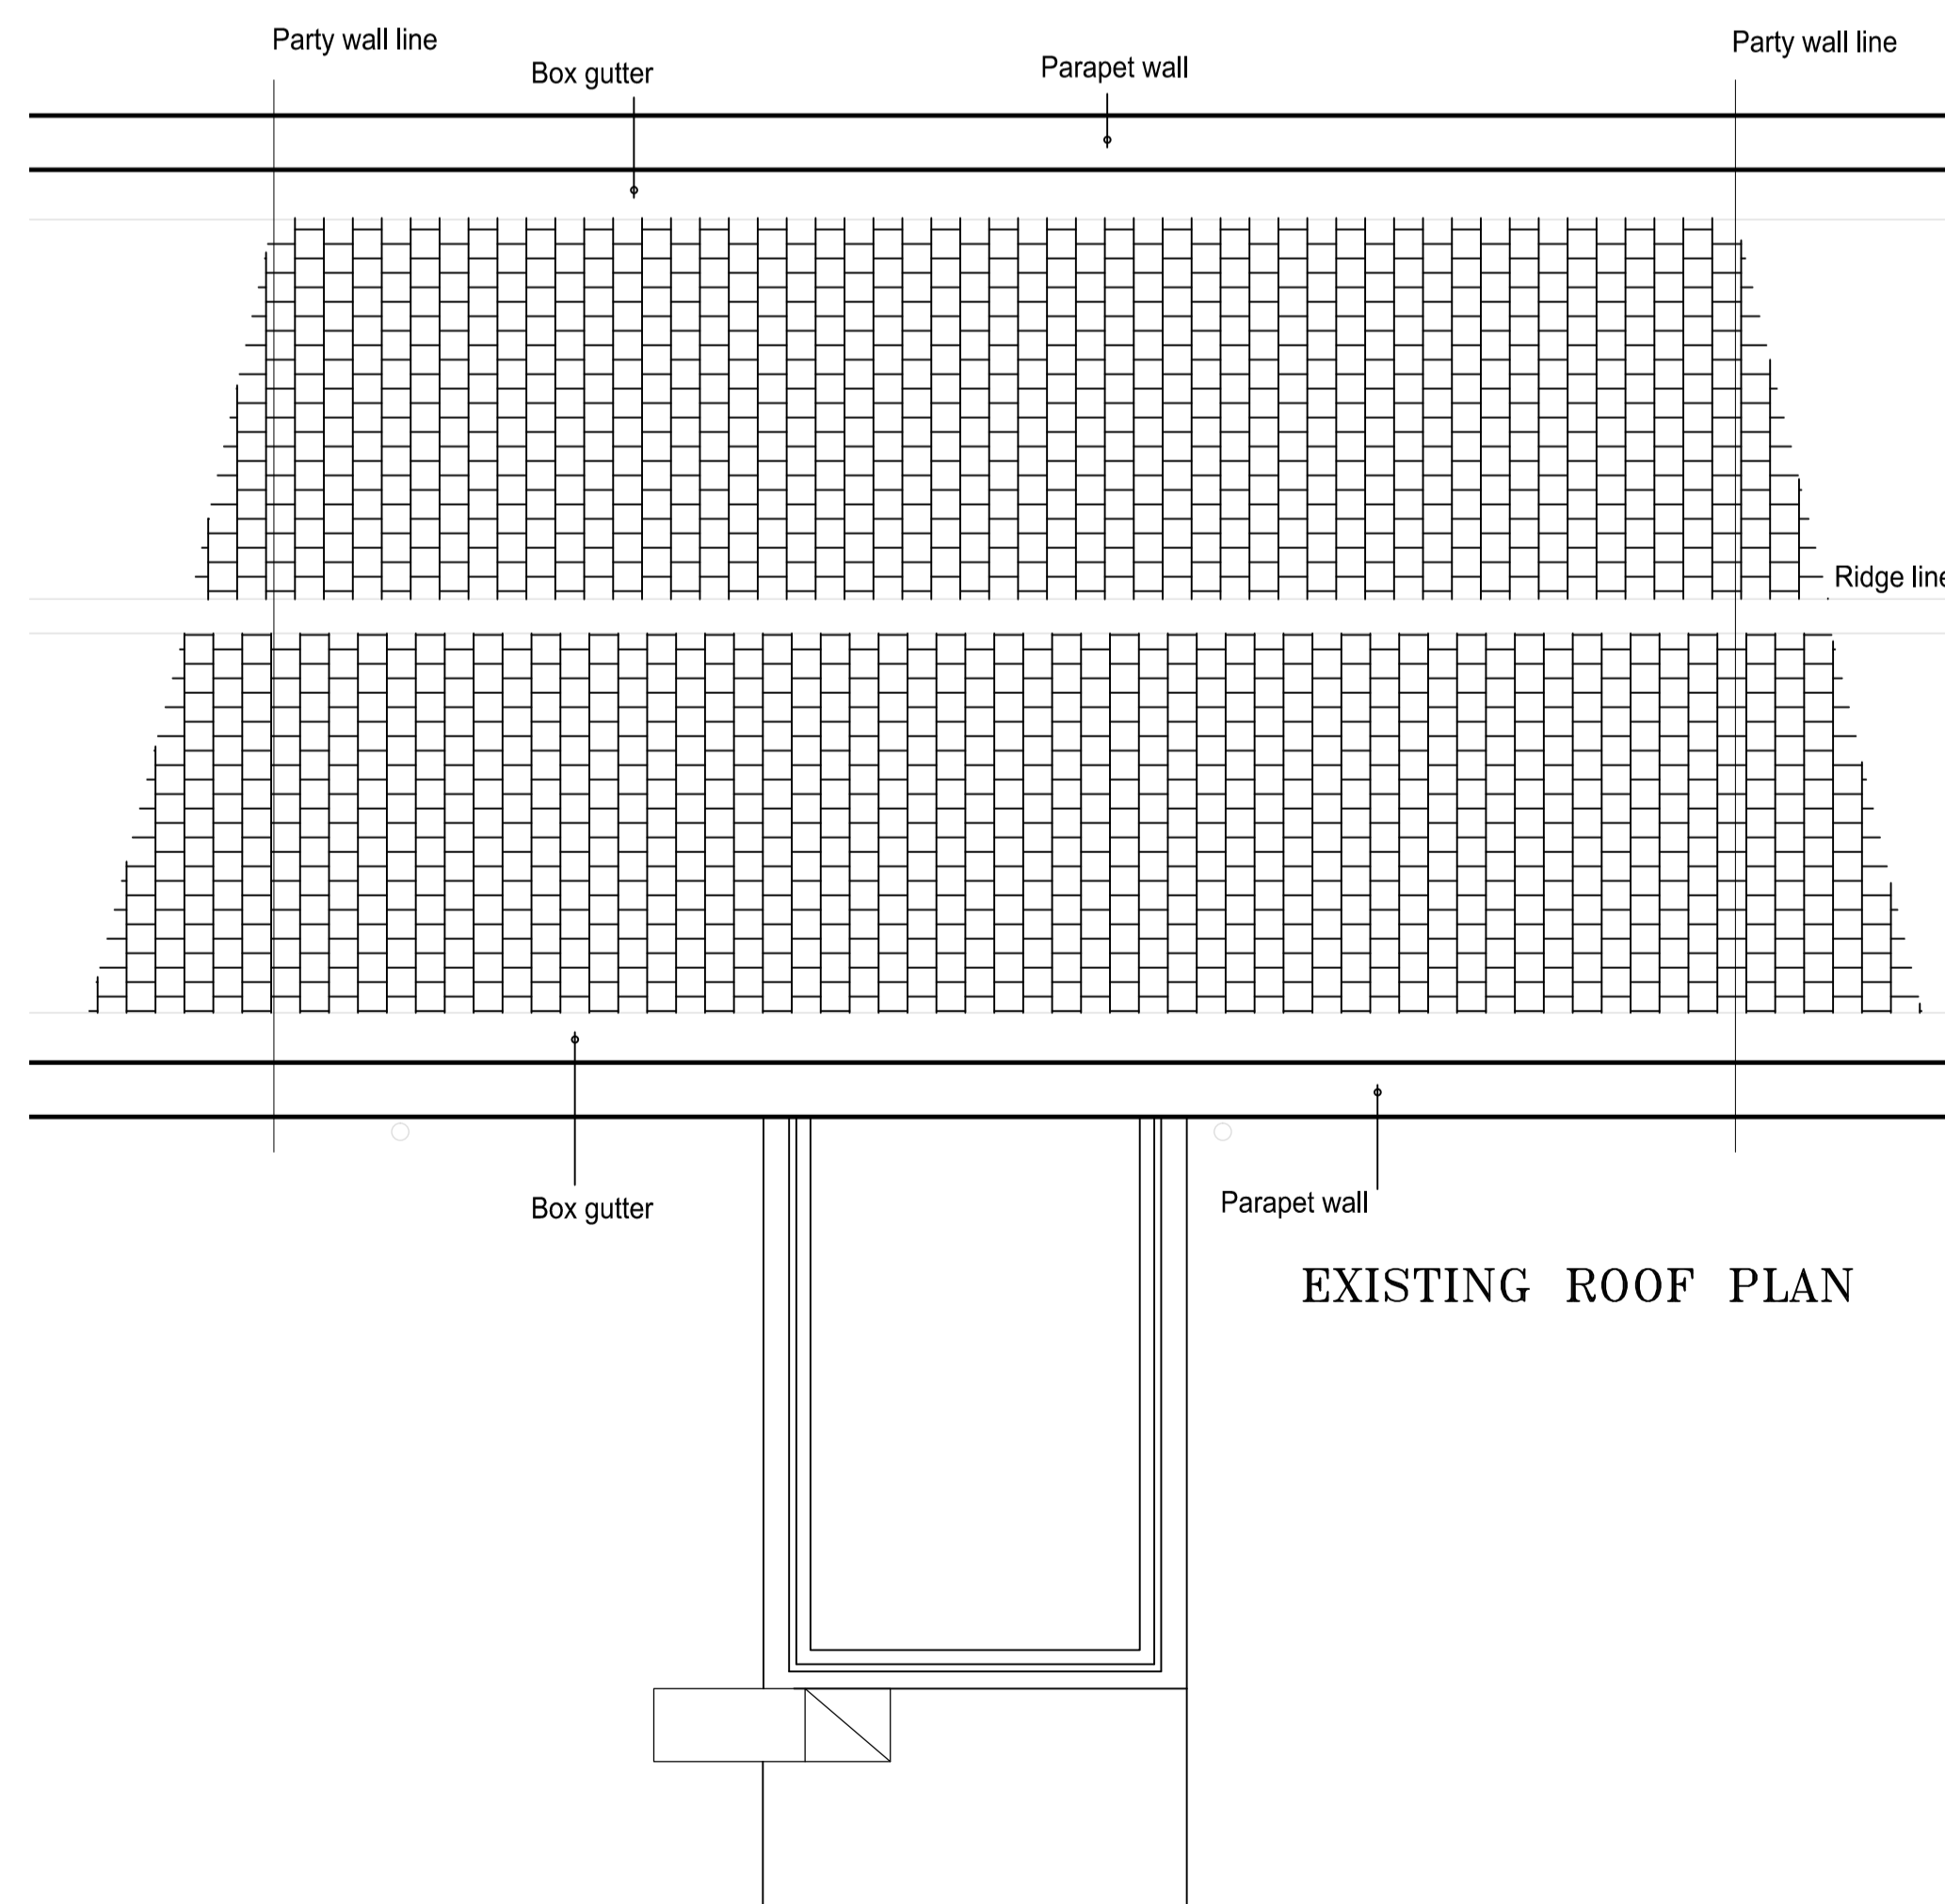

EXISTING ROOF PLAN

D	ELEVATIONS REVISED, ROOF PLANS ADDED	TAM	20.6.18
C	NEW AC UNITS OMITTED, EXISTING AC UNITS REPLACED AND MOVED TO HIGH LEVEL, EXISTING EXTRACT SHOWN IN CORRECT POSITION, PARAPET WALL SHOWN IN SECTION, PROPOSED CONDENSER ADDED AT HIGH LEVEL	TAM	2.7.18
B	EXISTING AND PROPOSED ROOF PLANS ADDED	TAM	13.6.18
A	EXISTING EXTRACT DUCT REINSTATED	TAM	5.6.18

PembrookDesign

Summit House, Horscroft Road, The Pinnacles, Harlow, Essex, CM19 5BN
Tel: 01279 433888, Fax: 01279 433889,
E-Mail: pembrook@pembrook.co.uk
Website: www.pembrook.co.uk

Client: The Fat Boy Pub Co.

Project: THE LORE OF THE LAND
4 CONWAY STREET
FITZROVIA, LONDON
W1T 6BB

Drawing Title:
EXISTING AND PROPOSED PLANS,
SIDE AND REAR ELEVATIONS
FOR A/C AND DUCTWORK

Drawing No: 3175/35
Scale: 1:100@A1
Date: APRIL 2018
Drawn By: TAM

Revision: A B C D

Drawing not to be scaled. Dimensions indicated must be checked on site before manufacture by contractor, any discrepancy should be reported immediately.