



**Notes**  
 Do not scale from drawing unless for planning purposes.  
 All dimensions to be checked on site.  
 All levels to be checked on site.  
 All setting out must be checked on site.  
 This drawing is copyright WhitemanDesign.  
 This drawing must not be used onsite unless 'Issued for Construction'.

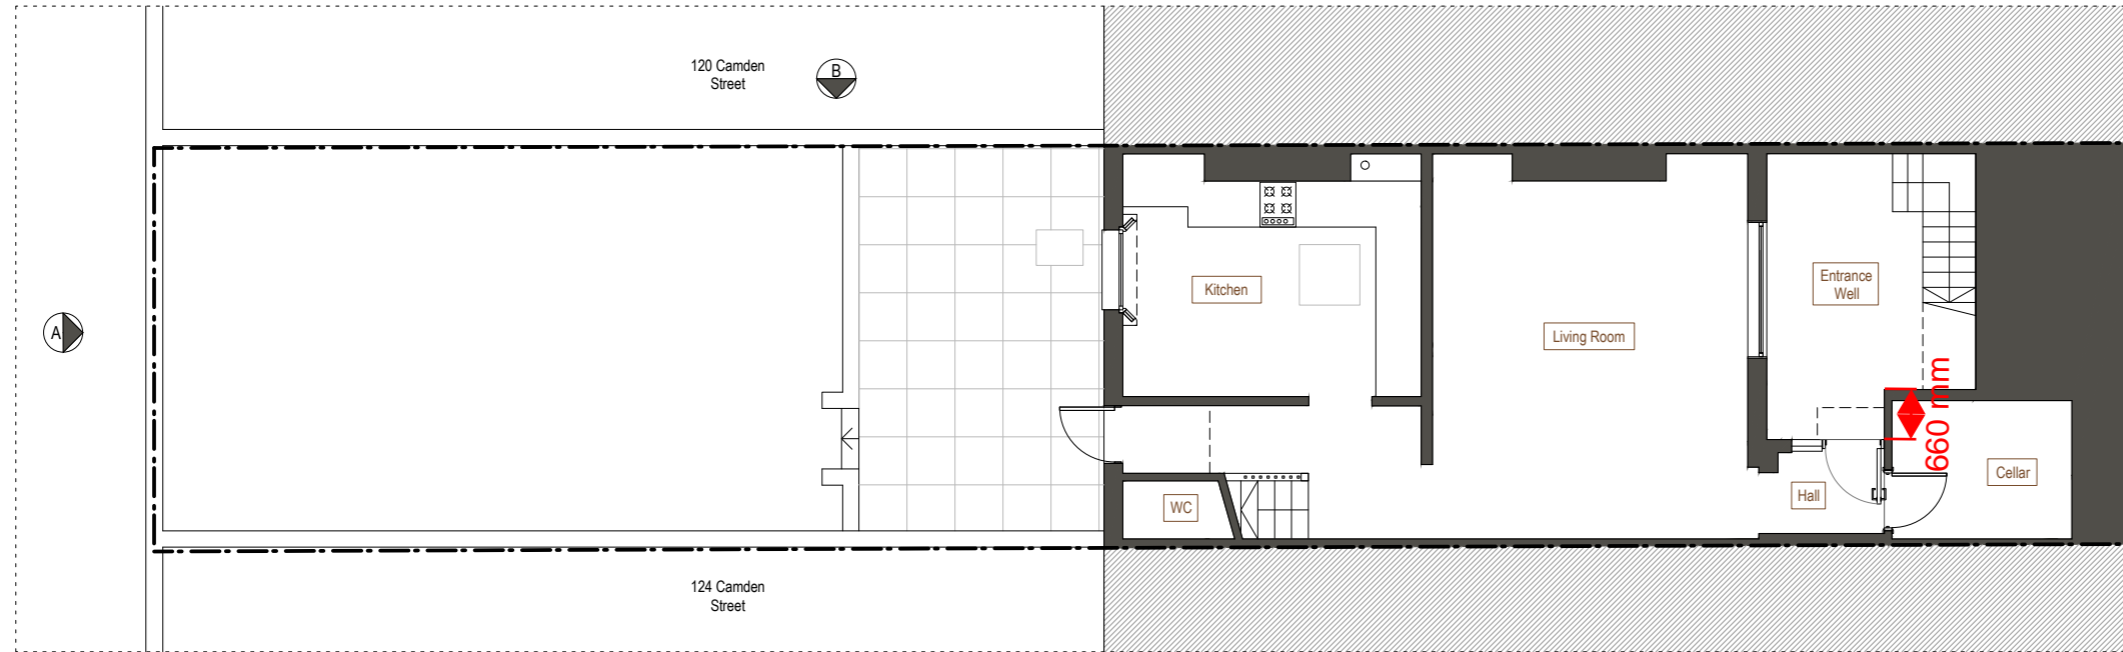

EXISTING GROUND FLOOR PLAN

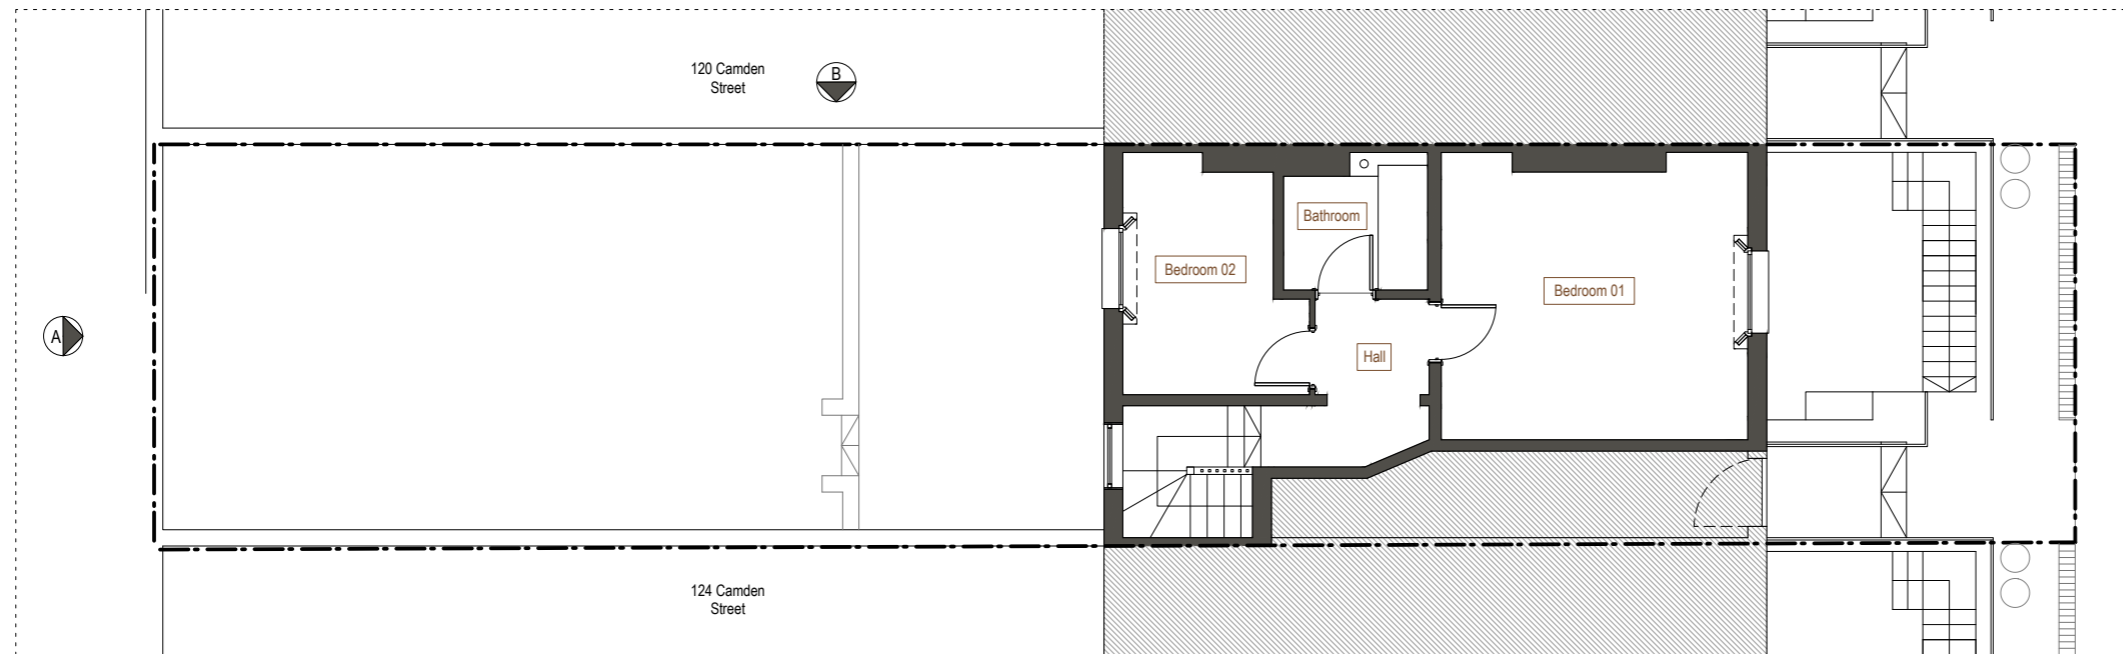

EXISTING FIRST FLOOR PLAN

Rev	Date	Description
0		

Project  
 122a Camden Street, Camden

Client  
 Quentin Keeble

Date  
 13/01/18

Scale  
 1 : 100 at A3  
 1 : 50 at A1

Drawing Title  
 Existing Floor Plans

Drawn \_\_\_\_\_ Checked \_\_\_\_\_ Approved \_\_\_\_\_

Drawing Status  
 For Planning

Project	View	Drawing No.	Rev
17132	P	010	

52 Middle Lane  
 Epsom, KT17 1DP  
 Telephone  
 +44 (0)7792337613

lee@whitemanarchitects.com  
 www.whitemanarchitects.com

**WhitemanArchitects**


**Notes**  
 Do not scale from drawing unless for planning purposes.  
 All dimensions to be checked on site.  
 All levels to be checked on site.  
 All setting out must be checked on site.  
 This drawing is copyright WhitemanDesign.  
 This drawing must not be used onsite unless 'Issued for Construction'.



EXISTING ELEVATION A



EXISTING ELEVATION B

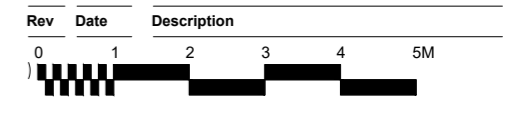

**Project**  
 122a Camden Street, Camden

**Client**  
 Quentin Keeble

**Date**  
 13/01/18

**Scale**  
 1 : 100 at A3  
 1 : 50 at A1

**Drawing Title**  
 Existing Elevations

**Drawn** \_\_\_\_\_ **Checked** \_\_\_\_\_ **Approved** \_\_\_\_\_

**Drawing Status**  
 For Planning

Project	View	Drawing No.	Rev
17132	P	011	

52 Middle Lane  
 Epsom, KT17 1DP  
 Telephone  
 +44 (0)7792337613

lee@whitemanarchitects.com  
 www.whitemanarchitects.com