





SITE PLAN scale 1:500

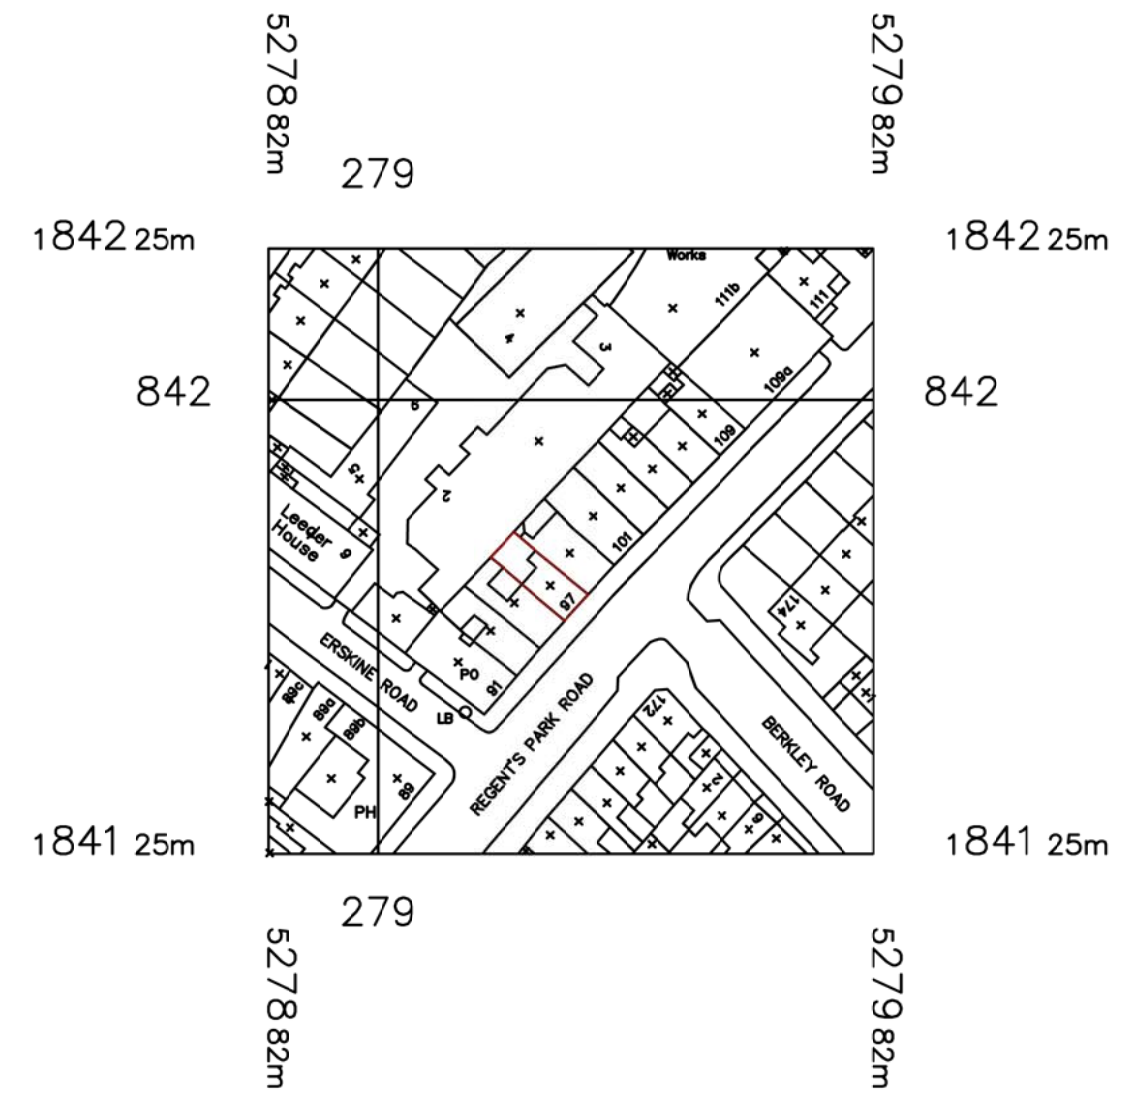

OS LOCATION PLAN scale 1:1250

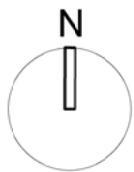

**ROHTANG limited**

M:-44 (0) 7783 159 166  
E:rohtang@gmail.com

**Notes**

- All dimensions are to be verified by the Contractor on site, any discrepancies in this drawing are to be reported to the Rohtang Limited.
- The Contractor shall not vary any work shown on this drawing without prior approval in writing from Rohtang Limited.
- The Contractor shall supply a full set of shop drawings and specifications prior to commencement of work.
- This drawing supersedes all previous issues of the same drawing number with an earlier revision suffix.
- The Contractor shall immediately inform Rohtang Limited of the effect upon the programme and costs of any alterations to the proposed works shown on this drawing.
- This drawing is the copyright of Rohtang Limited and the contents must not be disclosed to other parties without prior agreement.

Rev	Date	Description

Client & Project		
Suzana Brasic 97 Regent's Park Road, London NW1 8UR Attic Conversion		
Project No	Scale	Date
97RPR/11	1:500, 1:1250@A3	Dec 2017

Title		
ORDNANCE SURVEY PLAN AND SITE PLAN		
Status	Drawing No	Rev
PLANNING	97RPR/03/SP01	