

## PLANNING

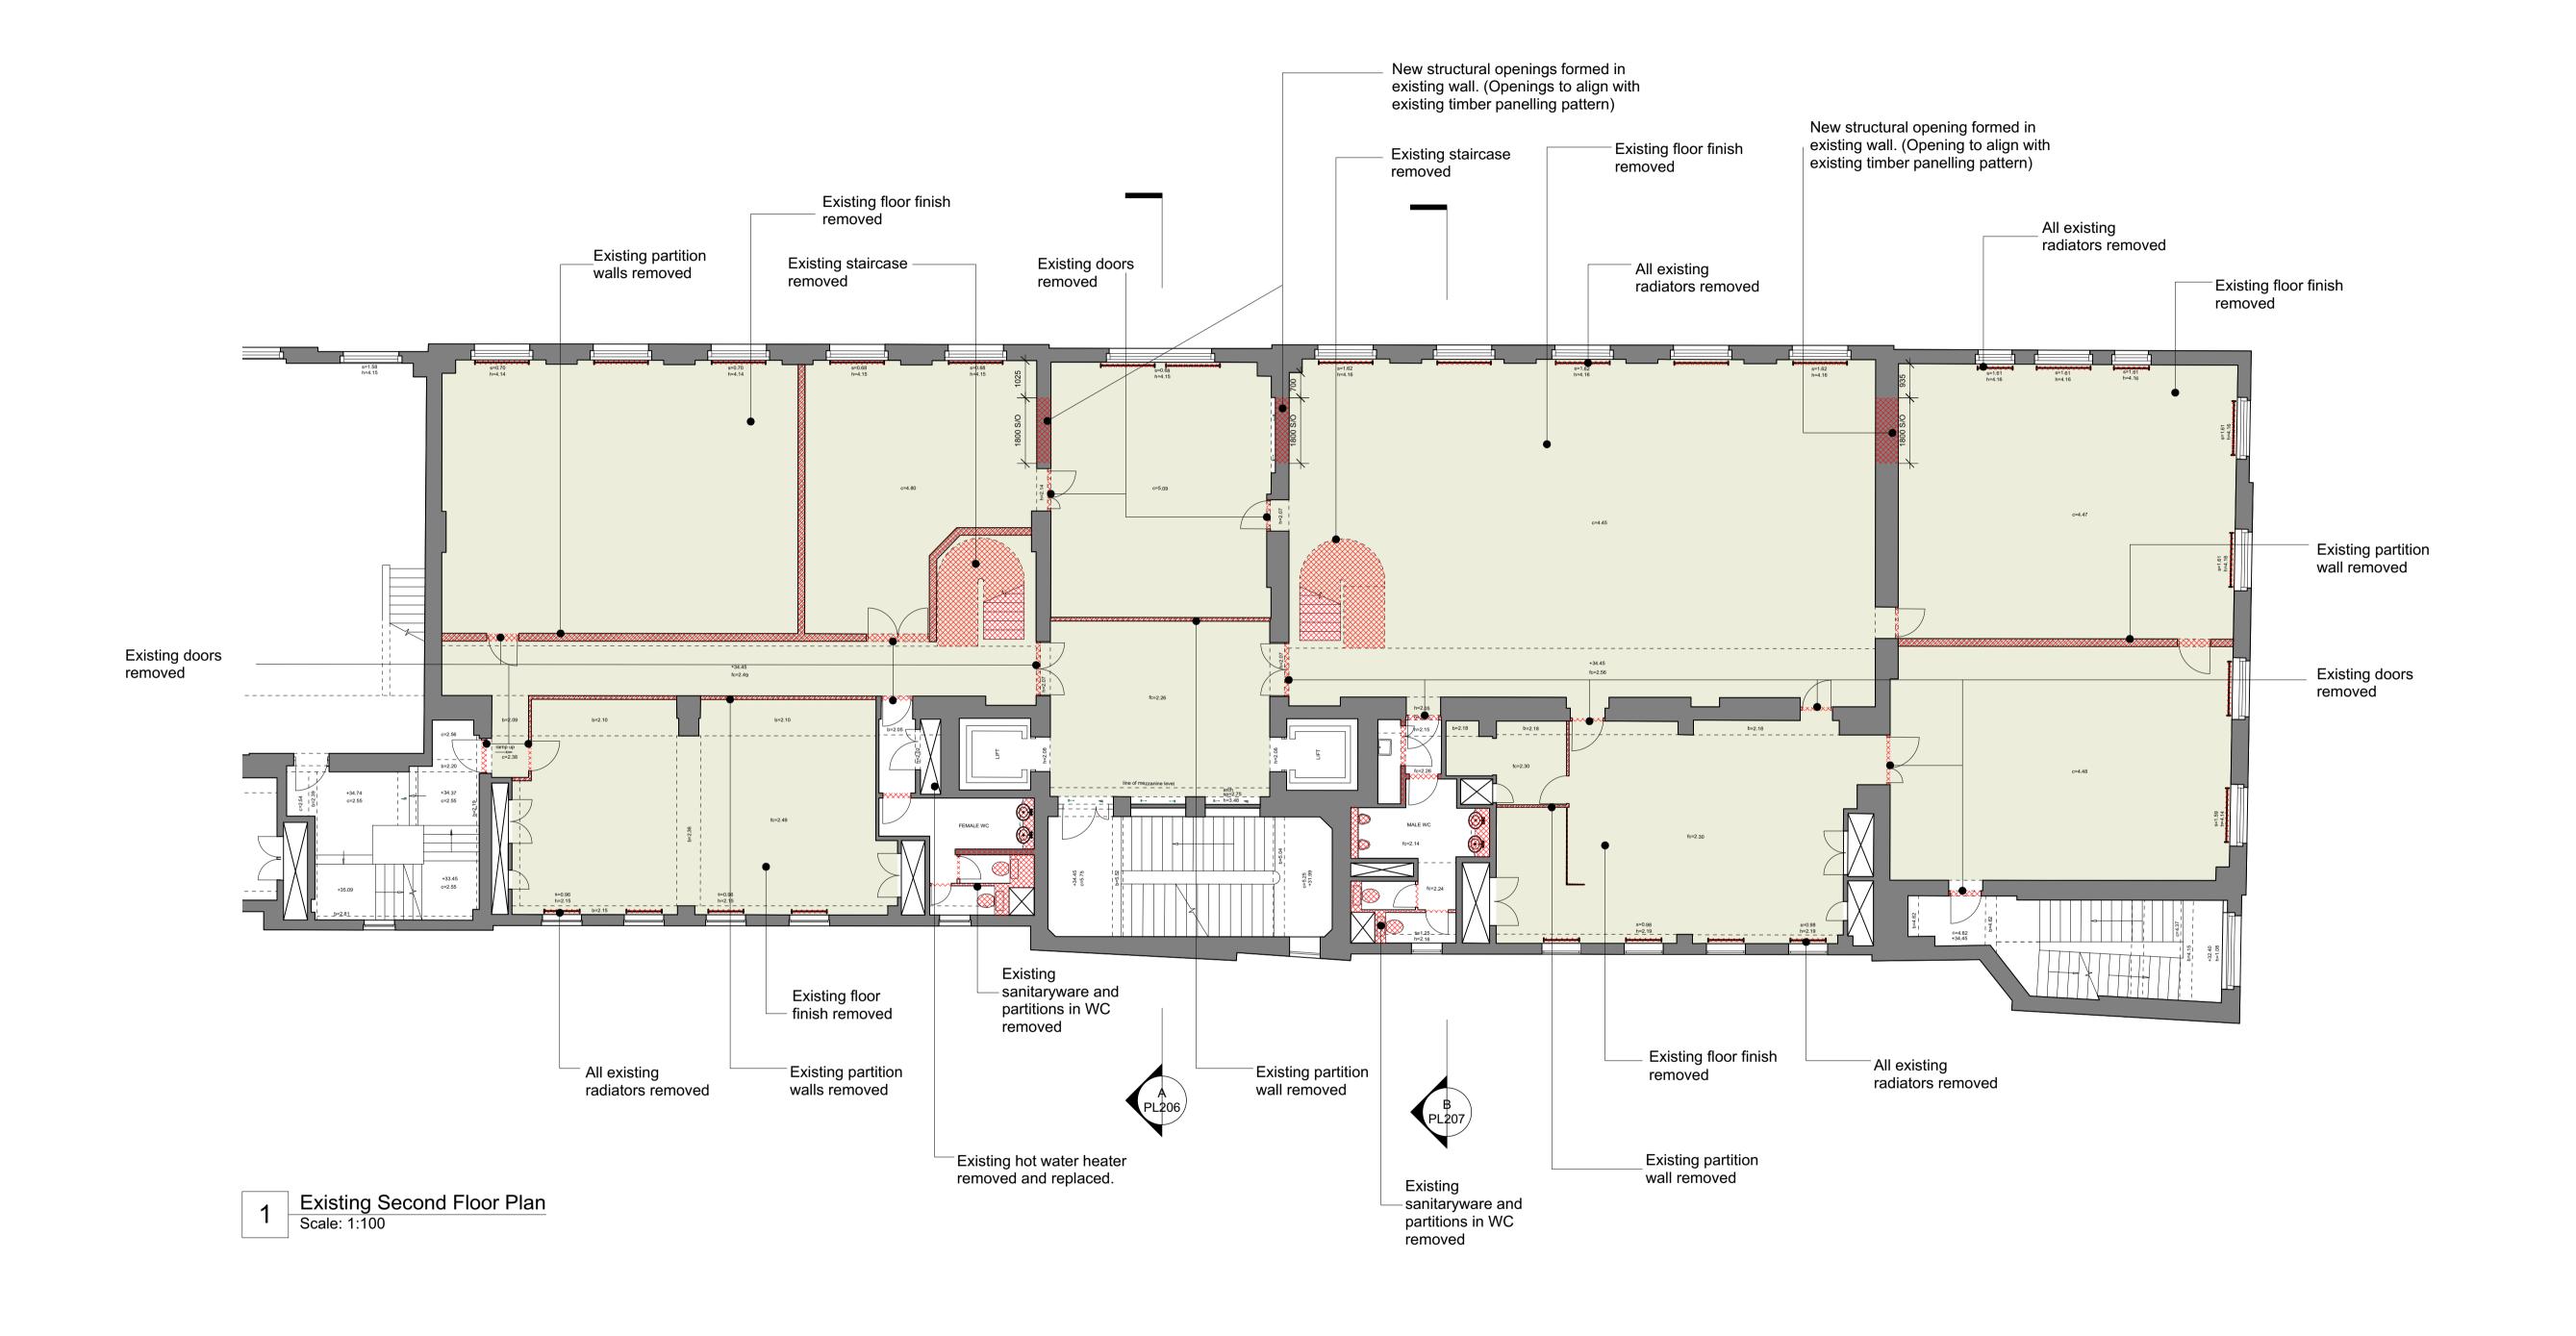

Scale: 1:100@A1

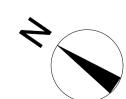

NOTES:-	Revision	n Date	Amendment	Date Project	Job Ref.	1 1 1
preparation of any shop drawings.	P1	01/08/18	Issued for planning	August 2018 Eversholt St - 2nd Floor 16	306 RCF	halebrown
- Sizes of and dimensions to any structural or services elements are indicative only. See structural and service engineers drawings for actual sizes / dimensions.  - This drawing to be read in conjunction with all other Architect's drawings, specifications	-	-	-	Scale Drawn Check Title	·	Halchiowii
	-	-	-	1:100 @A1 CN DP Existing Second Floor Plan		orohitooto
and other Consultants' information.  - All proprietary systems shown on this drawing are to be installed strictly in accordance with	-	-	-	Status Client Ref Drwg. no.	Rev.	architects
the Manufacturers/Suppliers recommended details.	-	-	-	Planning - 306(PL)203	P1	
- Any discrepancies between information shown on this drawing and any other contract information or manufacturers/suppliers recommendations is to be brought to the attention of	-	-	-	Architect	·	
the Architect.		-		Hale Brown Architects Ltd. Unit 2.01 Chester House, Kennington Park, 1-3 Br	Hale Brown Architects Ltd. Unit 2.01 Chester House, Kennington Park, 1-3 Brixton Rd, London SW9 6DE T: 020 8977 6946 E: mail@halebrown.com W: www.halebrown.co	