
## PLANNING



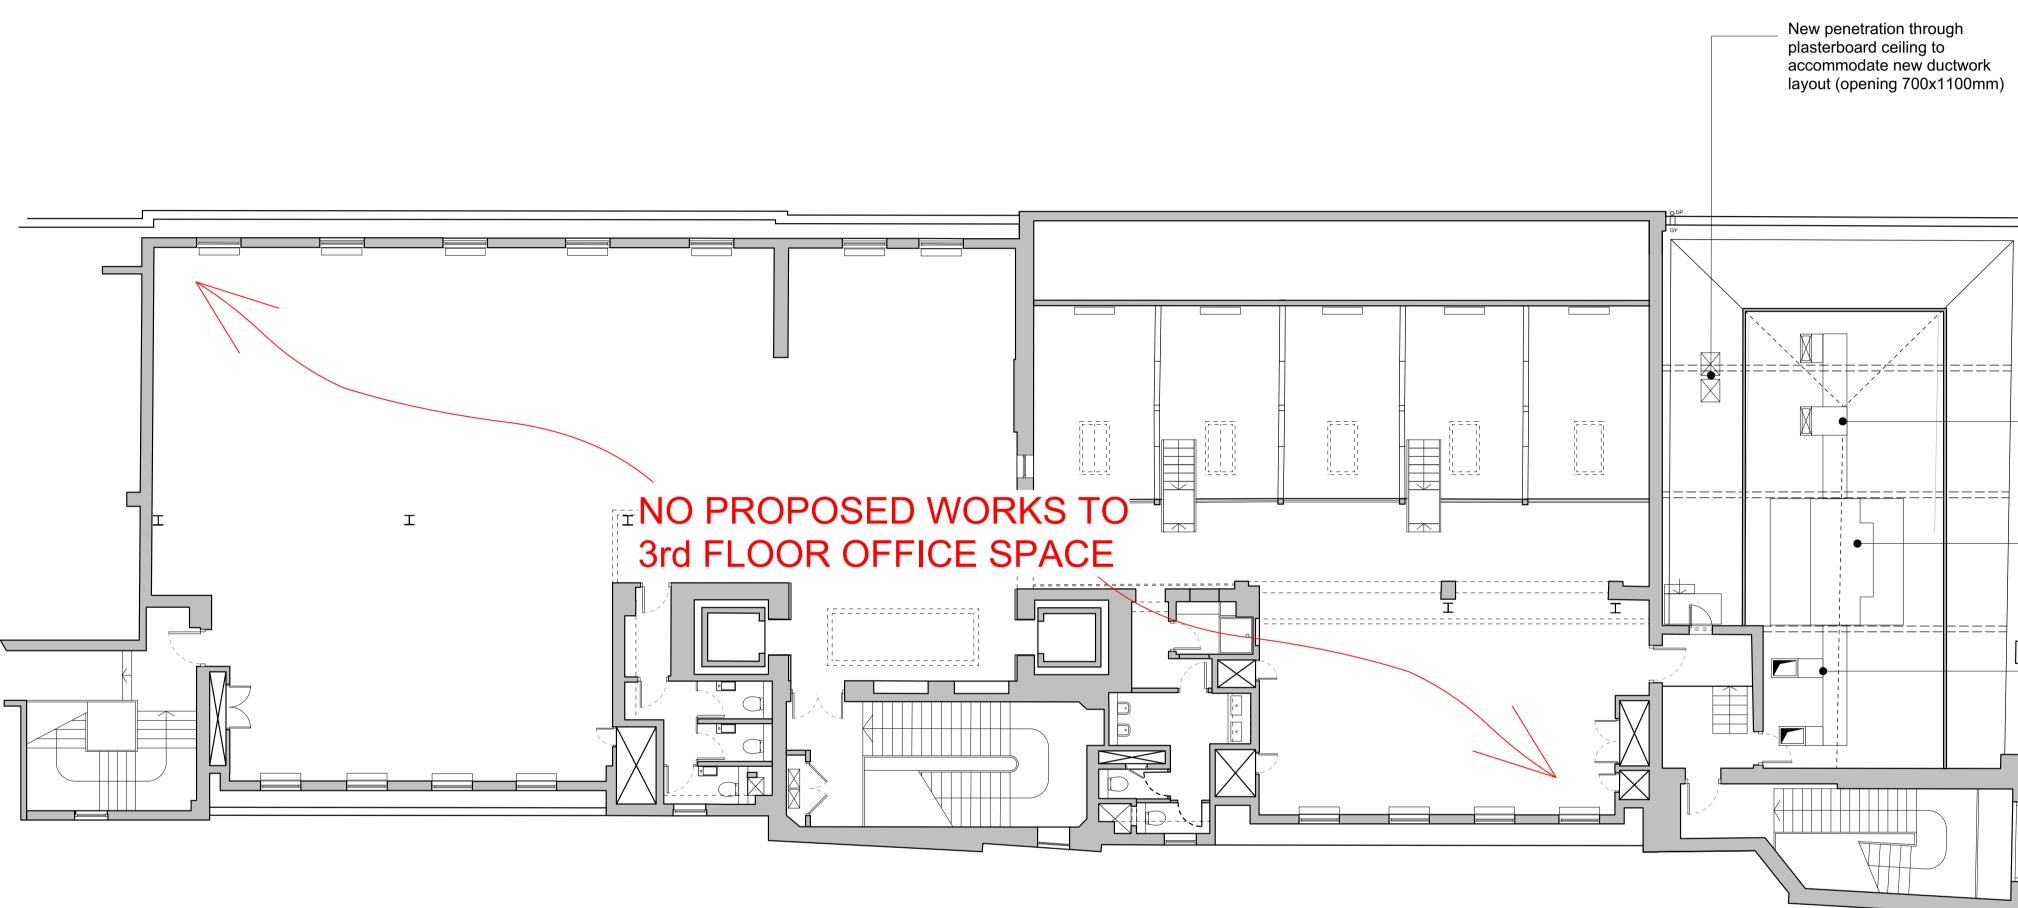

Existing Third Floor Plan Scale: 1:100

NOTES: All dimensions to be checked on site prior to commencement of any works, and/or preparation of any shop drawings Sizes of and dimensions to any structural or services elements are indicative only. See structural and service engineers drawings for actual sizes / dimensions This drawing to be read in conjunction with all other Architect's drawings, specifications and other Consultants' information All proprietary systems shown on this drawing are to be installed strictly in accordance with the Manufacturers/Suppliers recommended details Any discrepancies between information shown on this drawing and any other contract information or manufacturers/suppliers recommendations is to be brought to the attention of the Architect.	Revision	Date	Amendment
	P1	01/08/18	Issued for planning
	-	-	-
	-	-	-
	-	-	-
	-	-	-
	-	-	-
	-	-	-

Scale: 1:100@A1

 Date
 Project
 Jot

 August 201\*
 Eversholt St - 2nd Floor 163
 304

 Scale
 Drawn
 Check
 Title

 1:100 @A1
 CN
 Dr
 Existing Third Floor Plan

 Status
 Client Ref
 Drwg. no.
 Re

 Planning
 306(PL)205
 P1

