



roof

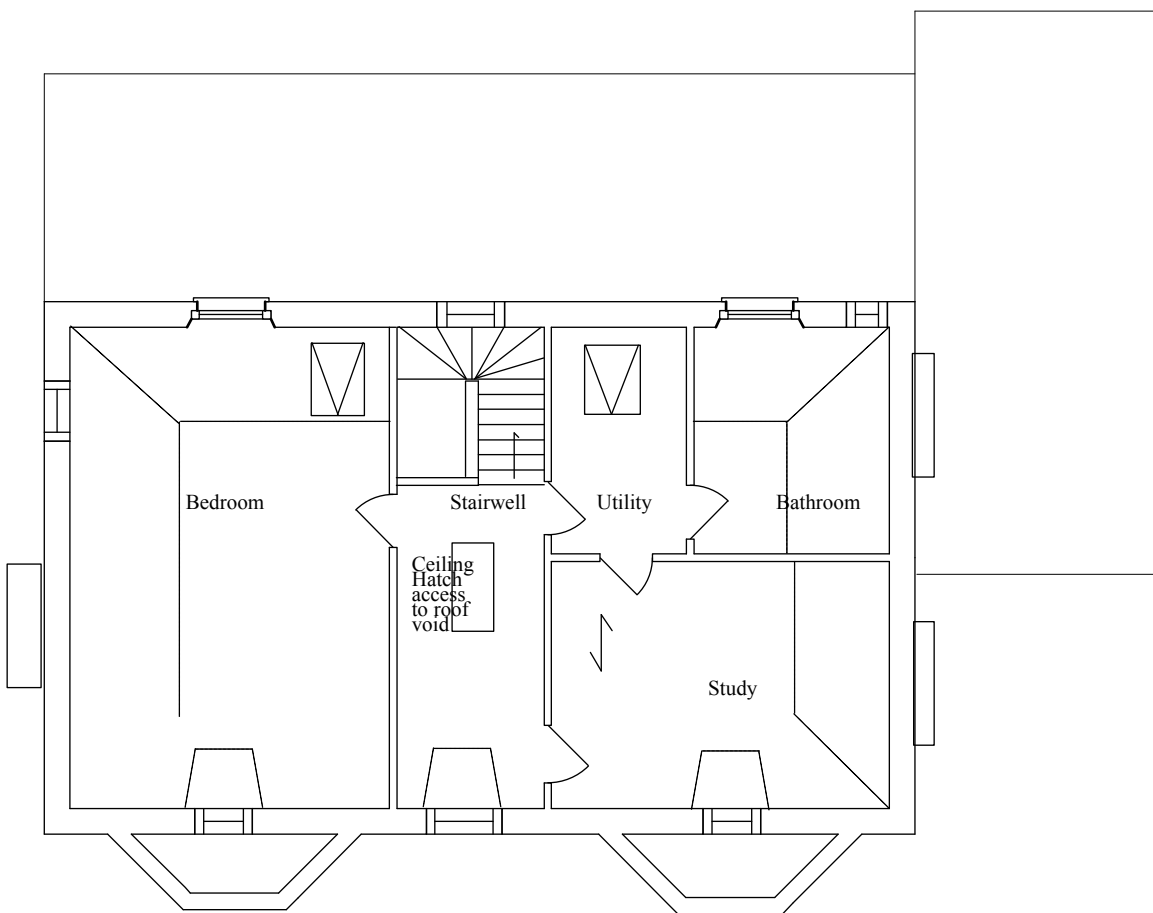

second floor

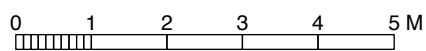

Revisions

# 4orm

1-5 Offord Street London N1 1DH

studio@4orm.co.uk  
www.4orm.co.uk

Project  
48 Laurier Road  
Dartmouth Park NW5

Drawing Title  
existing plans  
second floor + roof


Drawing Status

Date	Scale @ A3	Drawn
june 18	1:100	



Drawing Number  
**4103-X.03**



west elevation

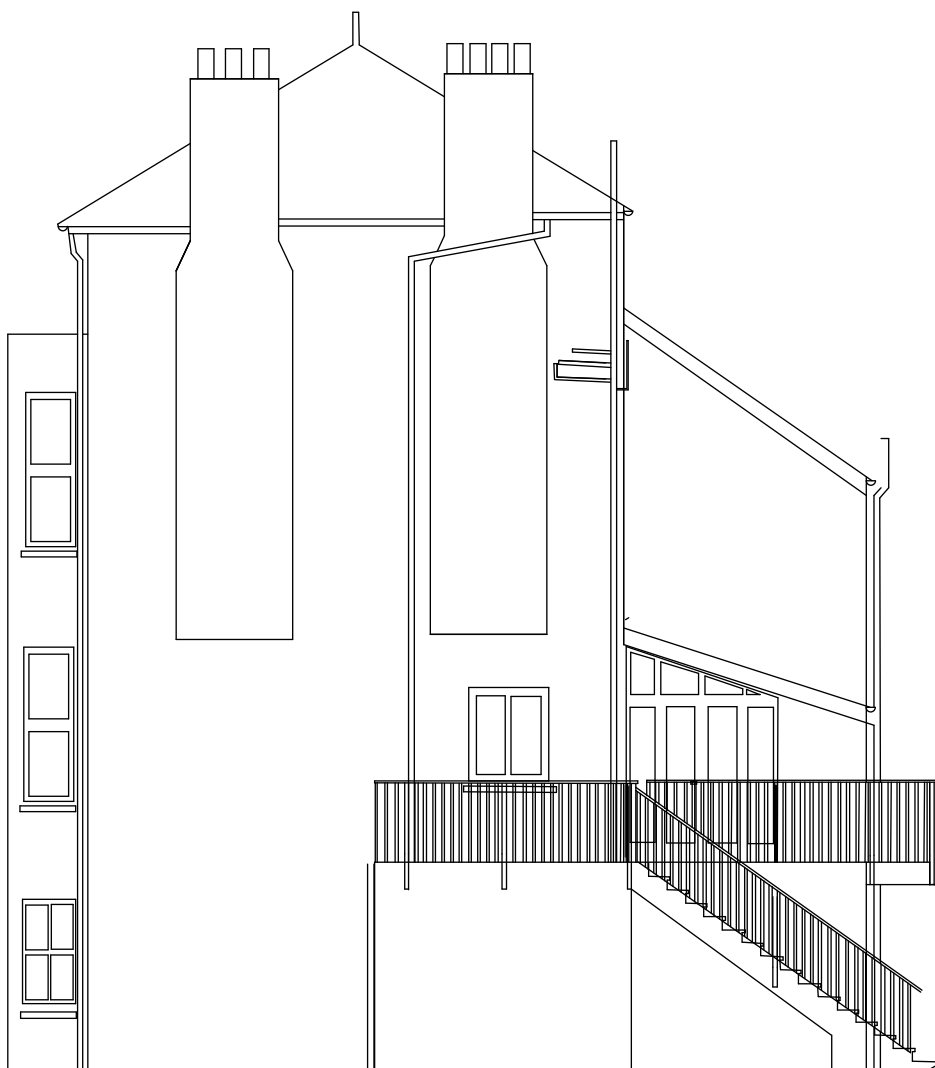

north elevation

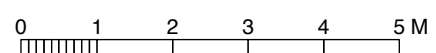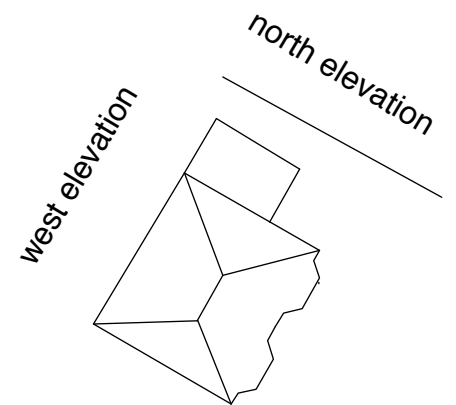

Revisions

**4orm**

1-5 Offord Street London N1 1DH

studio@4orm.co.uk  
www.4orm.co.uk


Project  
48 Laurier Road  
Dartmouth Park NW5

Drawing Title  
existing elevations  
north + west


Drawing Status  
PRELIMINARY

Date Scale @ A3 Drawn  
may 18 1:100



Drawing Number  
4103-X.10

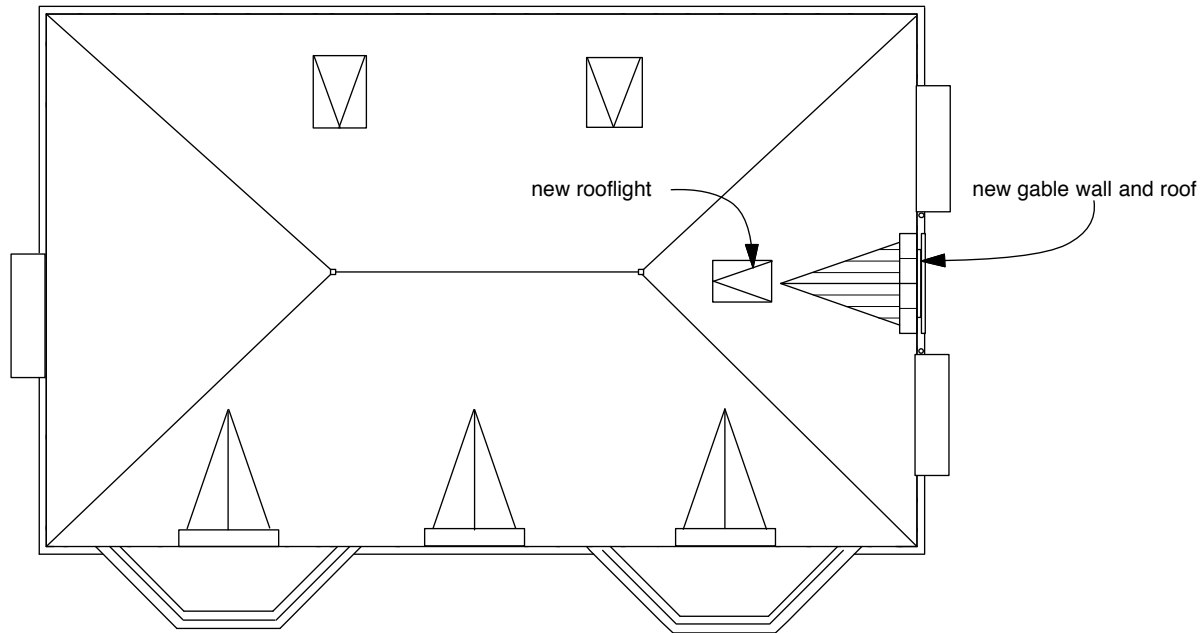

roof

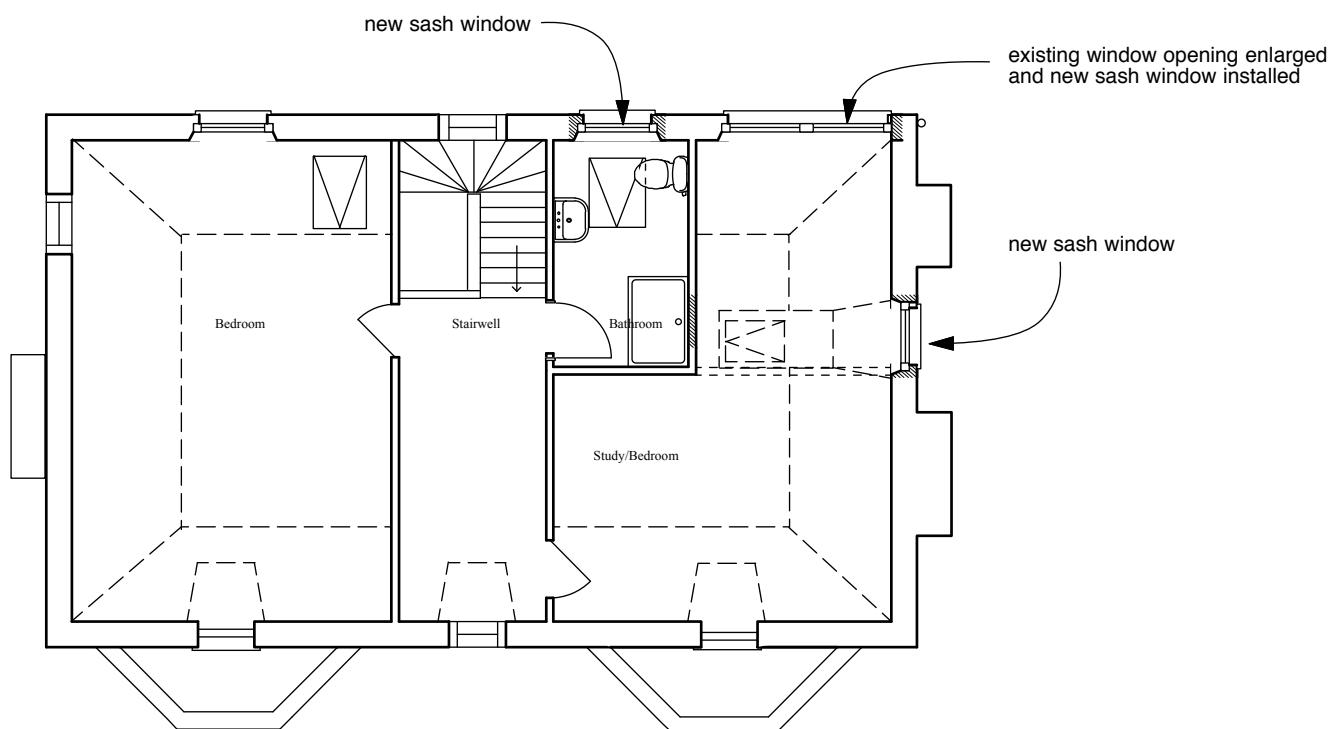

second floor

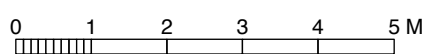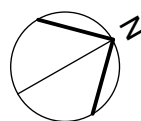

Revisions

**4orm**

1-5 Offord Street London N1 1DH

studio@4orm.co.uk  
www.4orm.co.uk

Project  
48 Laurier Road  
Dartmouth Park NW5

Drawing Title  
proposed plans  
second floor + roof

Drawing Status

Date Scale @ A3 Drawn  
june 18 1:100

Drawing Number  
4103-P.03

Do not scale from this drawing.  
Dimensions are to be verified on site prior to construction.

Notes


**Materials**  
Roof: Natural slate with Conservation style rooflight to fit flush with the roofslope.

Wall: solid brickwork


Windows: painted softwood sash window



west elevation

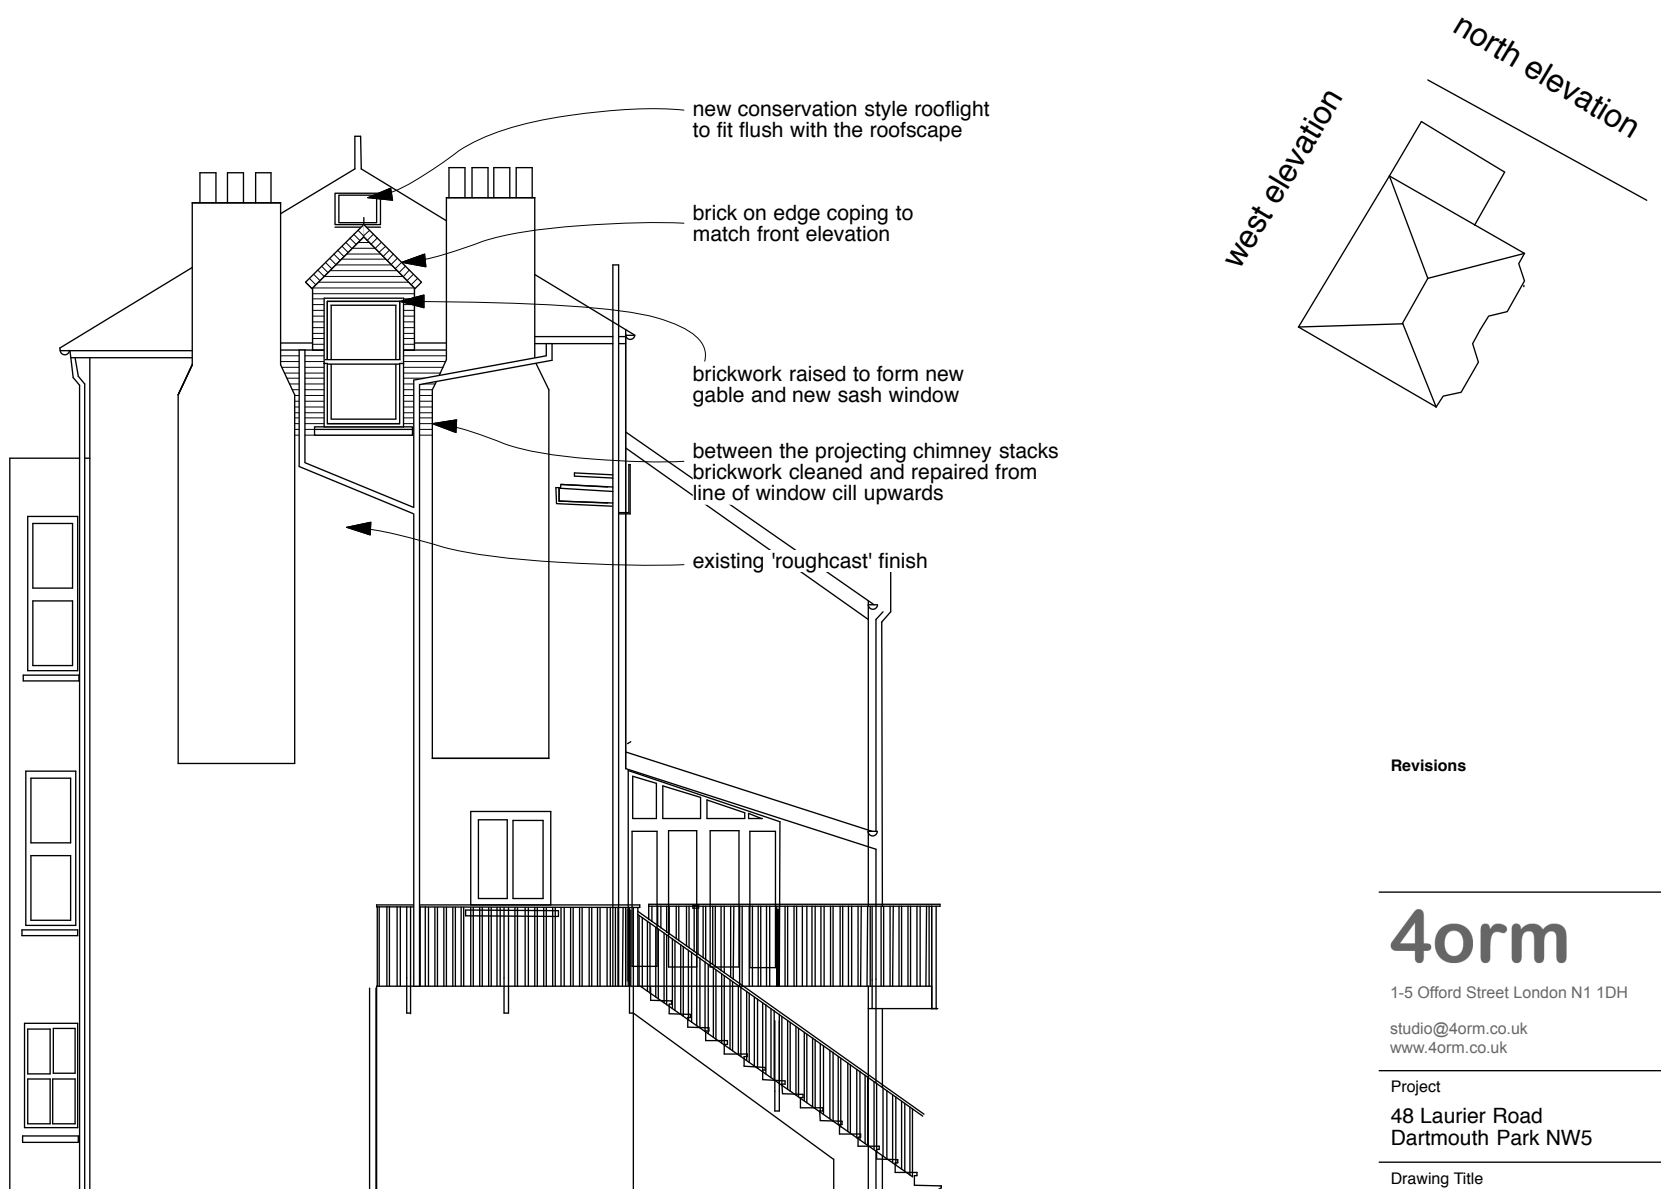

north elevation

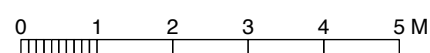

Revisions

**4orm**

1-5 Offord Street London N1 1DH

studio@4orm.co.uk  
www.4orm.co.uk

Project  
48 Laurier Road  
Dartmouth Park NW5

Drawing Title  
proposed elevations  
north + west

Drawing Status  
PRELIMINARY

Date Scale @ A3 Drawn  
may 18 1:100


Drawing Number  
4103-P.10 A

conservation style rooflight to fit flush with the roofslope.


brickwork dormer gable

timber sliding sash window


painted cast stone cill

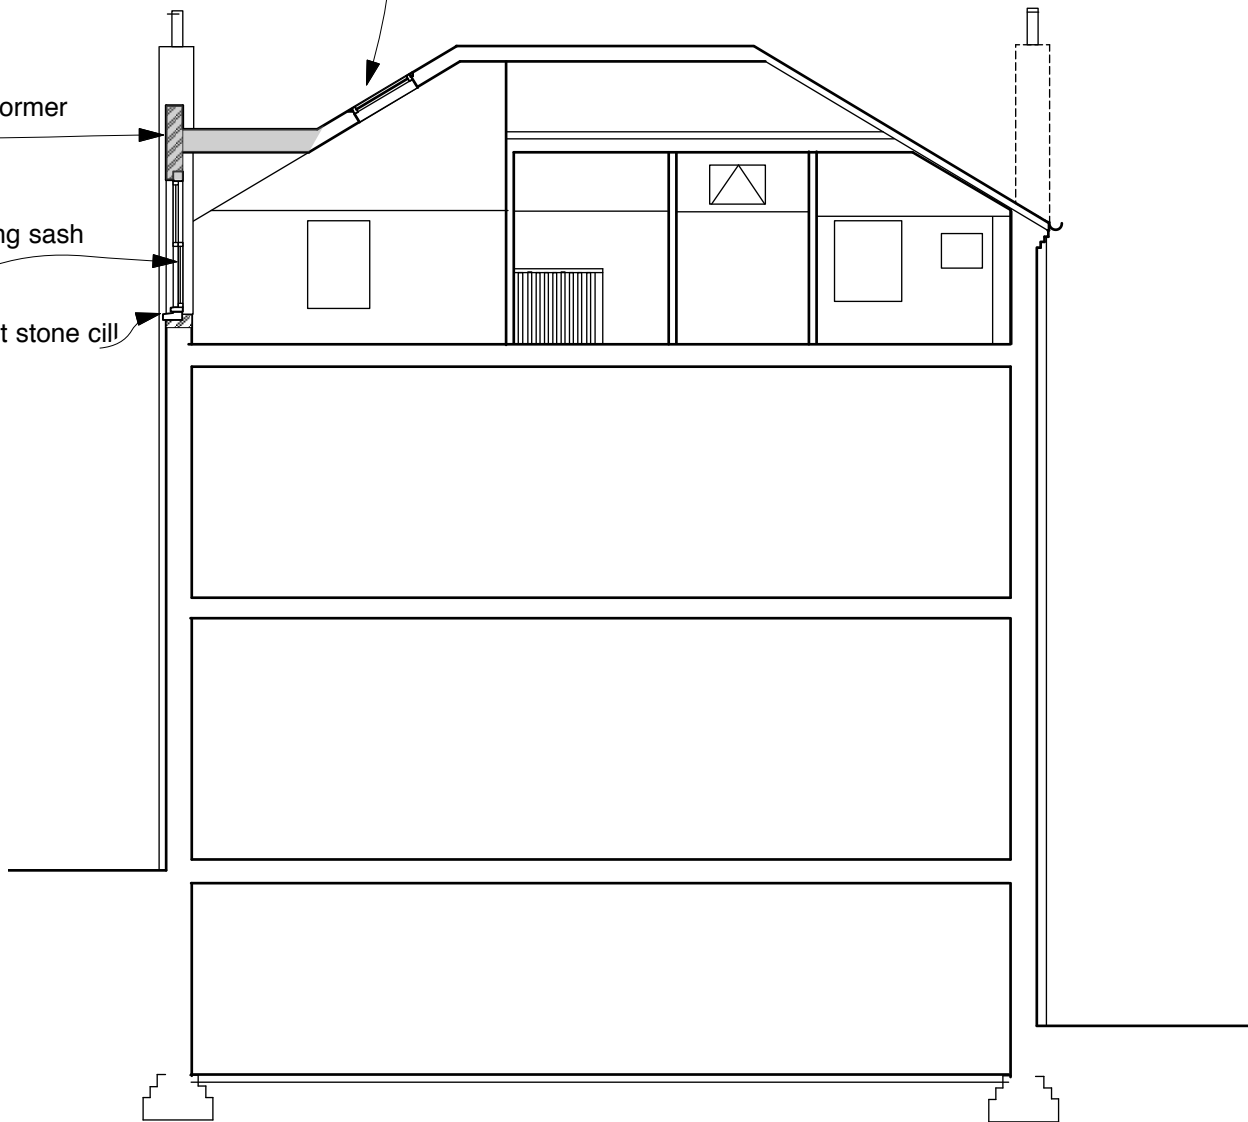

proposed section AA

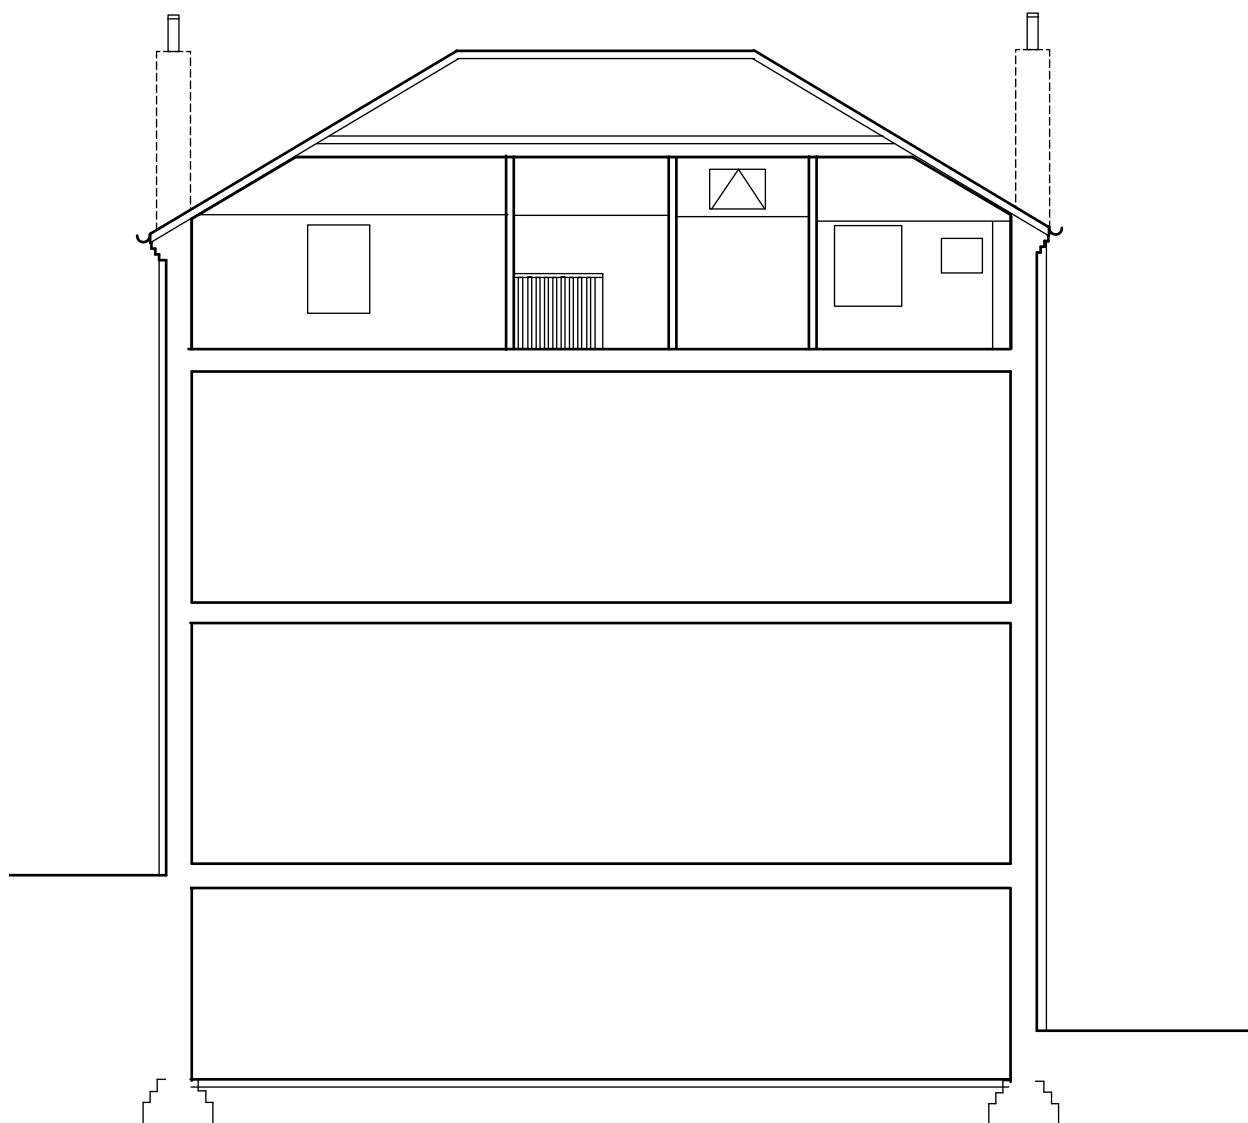

existing section AA

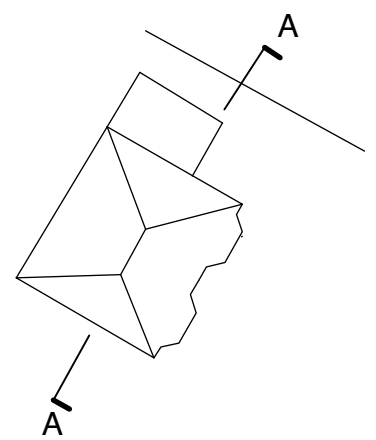

Revisions

**4orm**

1-5 Offord Street London N1 1DH

studio@4orm.co.uk  
 www.4orm.co.uk

Project  
 48 Laurier Road  
 Dartmouth Park NW5

Drawing Title  
 existing and proposed  
 section AA

Drawing Status


Date Scale @ A3 Drawn  
 july 18 1:100

Drawing Number  
 4103-XP.15




Drawings based on survey drawings received from the client  
 Do not scale from this drawing. Dimensions are to be verified on site prior to construction.  
 Notes

THIS DRAWING PROVIDES INDICATIVE DETAILS  
 FOR GENERAL ARRANGEMENT SEE PLANS & ELEVATIONS  
 ALL DIMENSIONS TO BE VERIFIED ON SITE

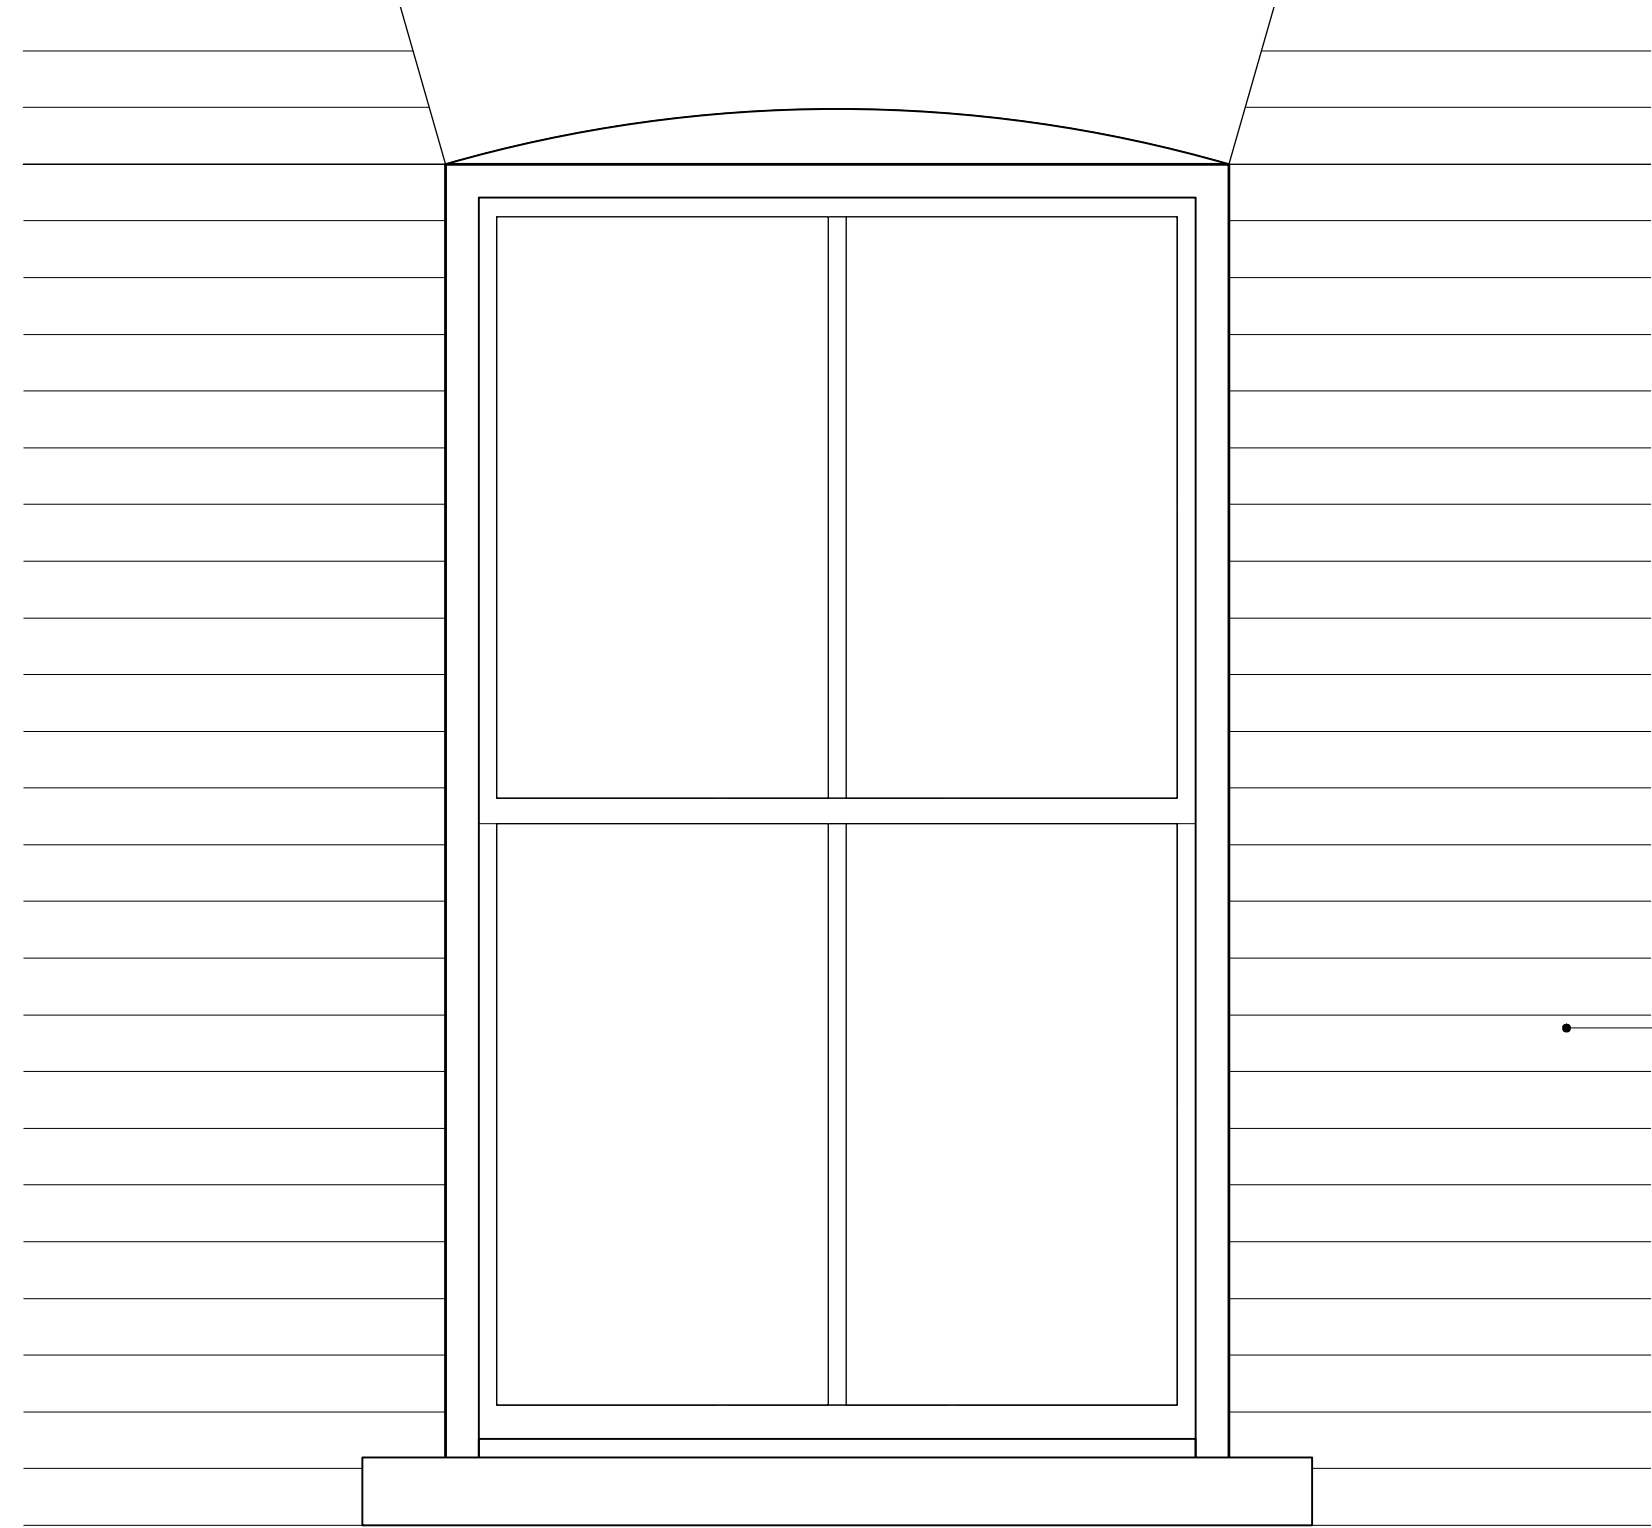

Elevation

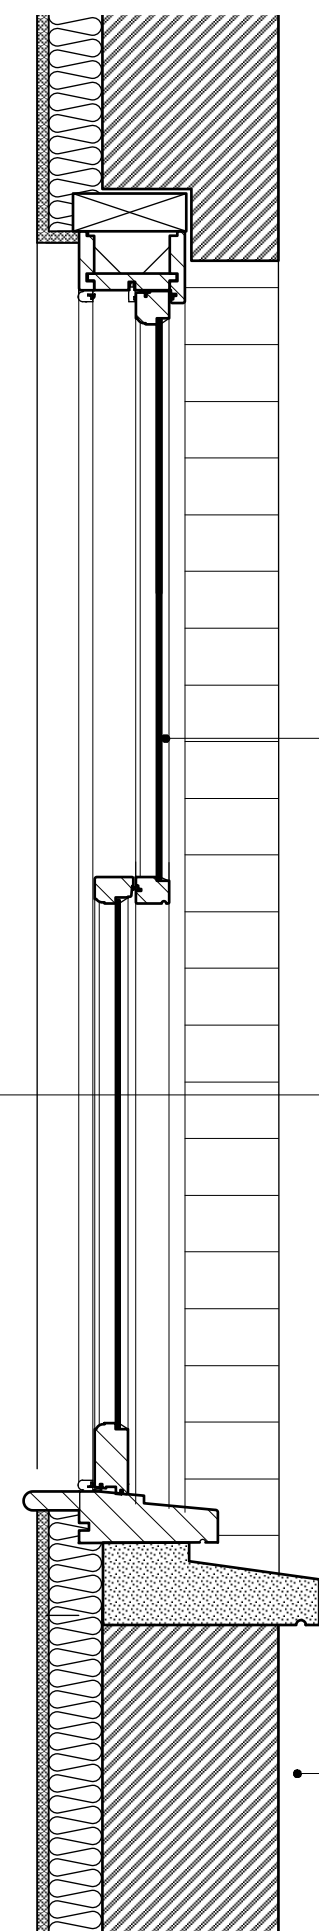

double hung vertical sliding sash windows

brickwork

Revisions

**4orm**  
 1-5 Offord Street London N1 1DH  
 studio@4orm.co.uk  
 www.4orm.co.uk


Project  
 48 Laurier Road  
 Dartmouth Park NW5

Drawing Title  
 Proposed Sash Window  
 Elevation, Section and Plan

Drawing Status  
 PLANNING

Date	Scale @ A3	Drawn
june 2018	1:10	

Drawing Number  
**4103-A.20**

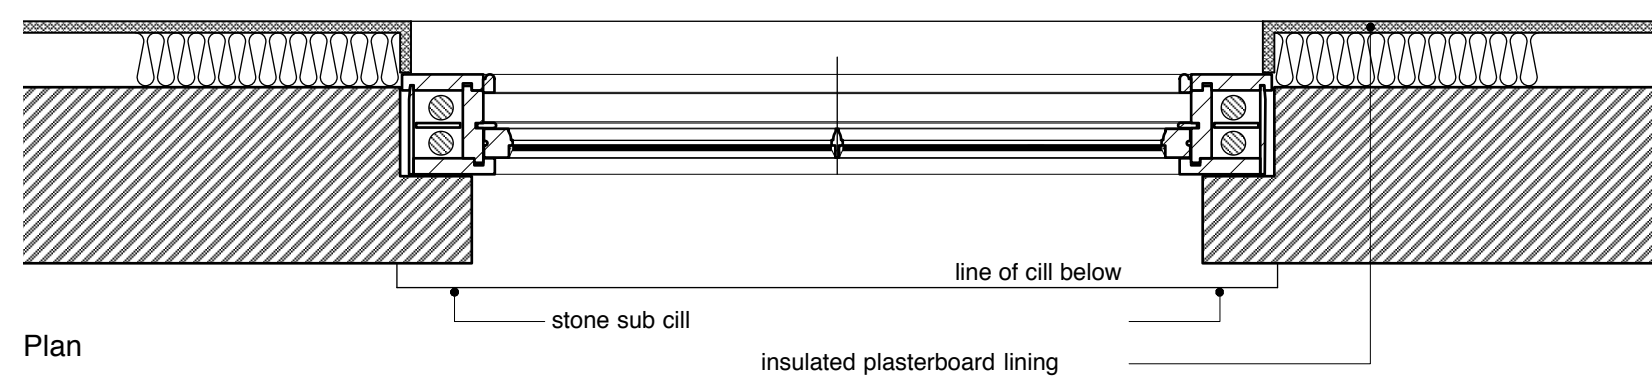

Plan

stone sub cill

line of cill below

insulated plasterboard lining

Vertical Section