



Copyright Rolfe Judd Ltd

NOTES

- 1 The Contractor must check and confirm all dimensions
- 2 All discrepancies must be reported and resolved by the Architect before works commence
- 3 This drawing is not to be scaled
- 4 All work and materials to be in accordance with current applicable Statutory Legislation and to comply with all relevant Codes of Practice and British Standards



2 GONDAR GARDENS REAR ELEVATION 2-2
SCALE: 1:250 (A1)

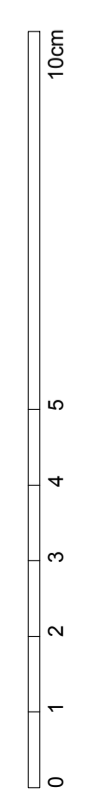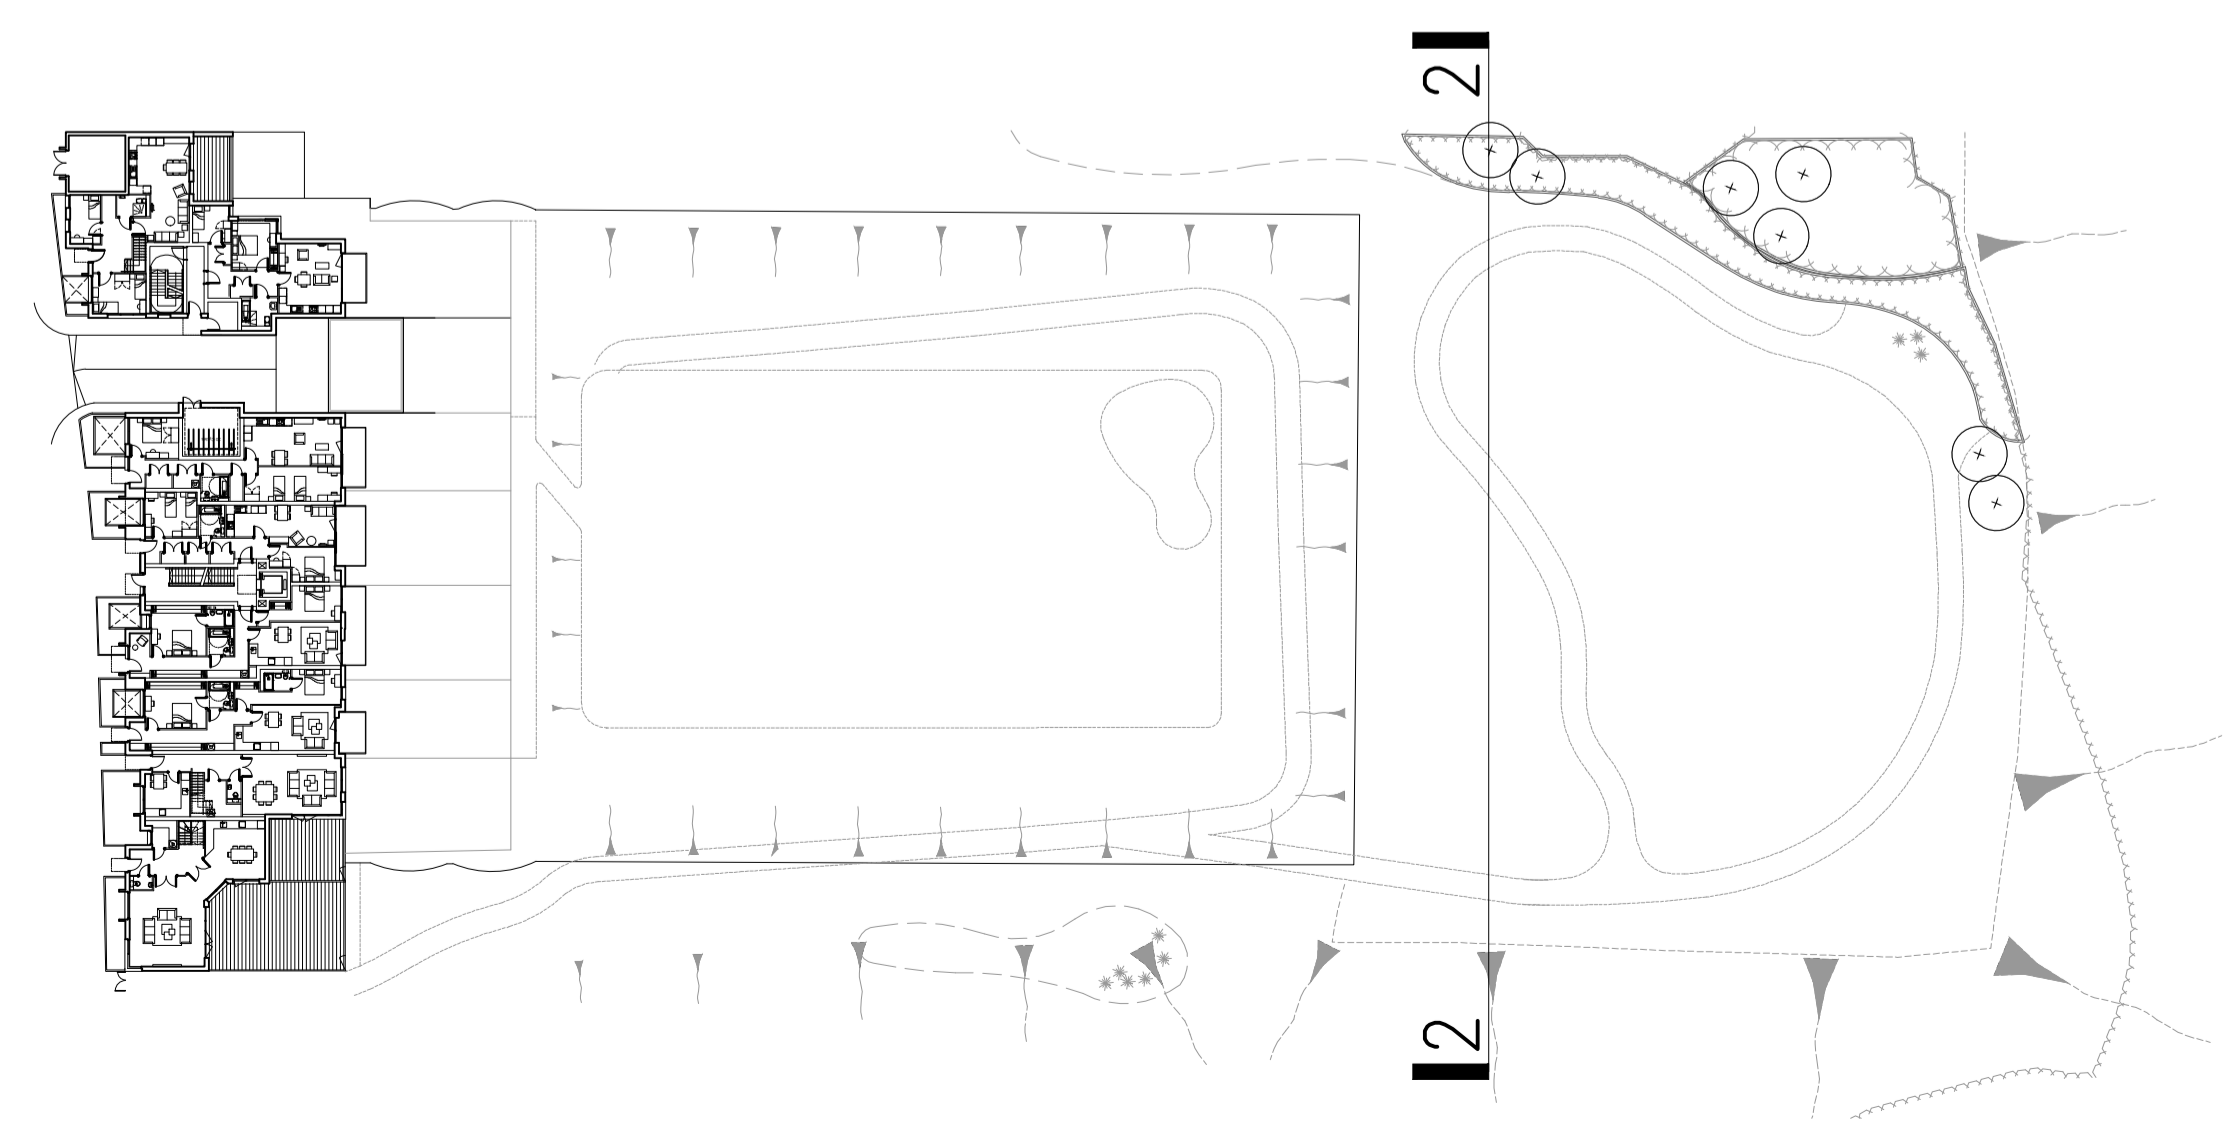

1A Planning submission 20/07/18
Rev _____ Date _____

Rolfe Judd
Architecture Planning Interiors
Old Church Court, Claylands Road, The Oval, London SW8 1NZ
T 020 7556 1500
www.rolfe-judd.co.uk

Client
LIFECARE RESIDENCES LIMITED

Project
GONDAR GARDENS FRONTAGE SCHEME

Drawing
ELEVATION REAR

Scale Date Status
1:100/1:250(A1) Jul 18 Planning

Job Number Drawing Number Revision
6116 T(20) E02 1A

G:\6116T_Series\T20\T20E02