



Copyright Rolfe Judd Ltd

NOTES

- 1 The Contractor must check and confirm all dimensions
- 2 All discrepancies must be reported and resolved by the Architect before works commence
- 3 This drawing is not to be scaled
- 4 All work and materials to be in accordance with current applicable Statutory Legislation and to comply with all relevant Codes of Practice and British Standards



2 GONDAR GARDENS REAR ELEVATION 3-3  
SCALE: 1:250 (A1)

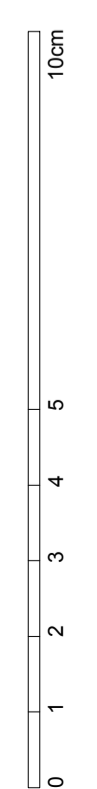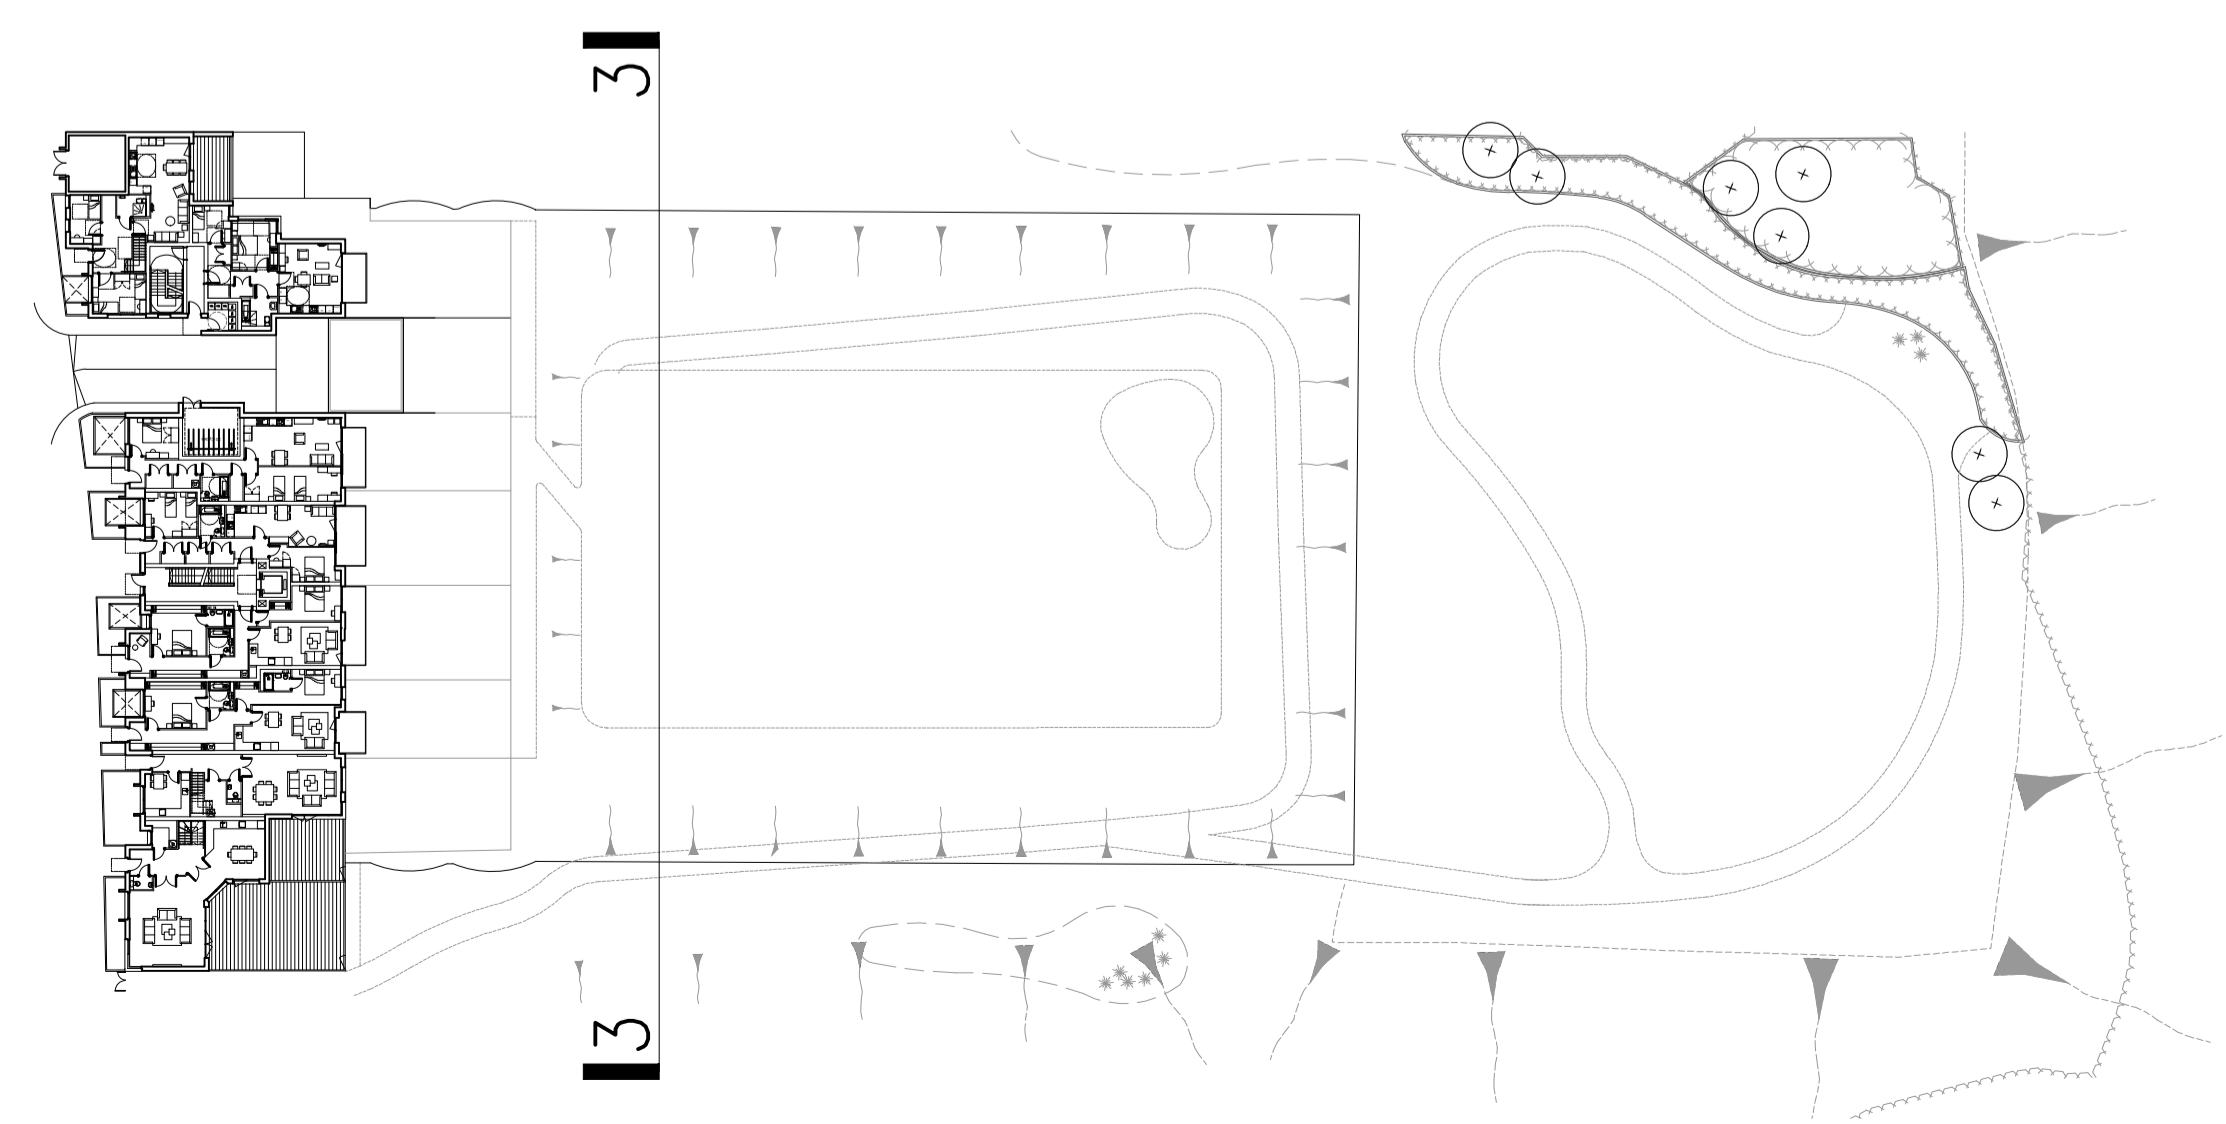

1A	Planning submission	20/07/18
Rev		Date

**Rolfe Judd**  
 Architecture Planning Interiors  
 Old Church Court, Claylands Road, The Oval, London SW8 1NZ  
 T 020 7556 1500  
 www.rolfe-judd.co.uk

Client  
**LIFECARE RESIDENCES LIMITED**

Project  
**GONDAR GARDENS FRONTAGE SCHEME**

Drawing  
**ELEVATION REAR**

Scale Date Status  
 1:100/1:250(A1) Jul 18 Planning

Job Number Drawing Number Revision  
**6116 T(20) E03 1A**

G:\6116\T\_Series\T20\T20E03