

NOTES:


1.



FRONT ELEVATION
As Existing



REAR ELEVATION
As Existing

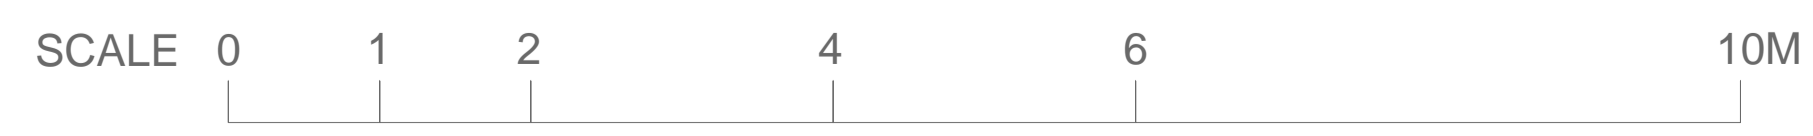

| REV | ISSUE DATE | REVISION NOTES |
|-----|------------|----------------|
| A | 02/08/2018 | Lanterns added |

GENERAL NOTES
Do not scale. All written dimensions must be checked on site before work commences on site or in shop. Figured dimensions take preference over those scaled. Discrepancies, where identified, must be reported to the Architect immediately.
Any areas indicated on this drawing are for guidance purposes only. No responsibility is taken for their accuracy.
All work must be carried out in accordance with the Building Regulations and to the satisfaction of the Local Authority.

STATUS **PLANNING**



CLIENT
The Bedford Estate

PROJECT
40 Store Street
London WC1

DRAWING TITLE
Front & Rear Elevations
As Existing

SCALE
1:50 @ A1 1:100 @ A3 DATE
May 2018

| JOB NO. | DWG NO. | REV. |
|----------|---------|------|
| BB258-18 | 01 | - |