

Notes
 This drawing is copyright Piercy&Company.
 Do not scale from this drawing.
 All dimensions and levels to be checked on site by the contractor and such dimensions to be his responsibility.
 Report all drawing errors, omissions and discrepancies to the architect.

DISCLAIMER
 This document may be issued in an editable digital CAD format to enable others to use it as background information to make alterations and/or additions. In that instance the file will be accompanied by a PDF version as a record of the original file. It is for those parties making such alterations and/or additions to ensure that they make use of current background information.

Piercy&Company accepts no liability for either: any such alterations and/or additions to the background information by others; or any other changes made by others to the architectural content of the background information itself.

Rev	Date	Description
-	01.08.18	Planning



Project
 55 Fitzroy Park

Client
 The Turner Stokes Family and the Springer Family

Date
 August 2018

Scale
 1/75 at A1
 1:150 at A3

Plot 5
 Proposed Ground Floor Plan

Drawn
 LM

Checked
 GW

Approved
 HH

Drawing Status
 PLANNING



Project	Discip. Zone	Level	Series	Dwg No	Rev
13529	AP Z3	L00	00	110	-


The Centro Building
 29 Plender Street
 London NW1 0DT

info@piercyandco.com
 www.piercyandco.com

Telephone
 +44 (0)2074249611

Piercy&Company

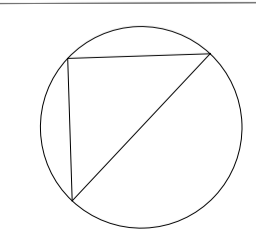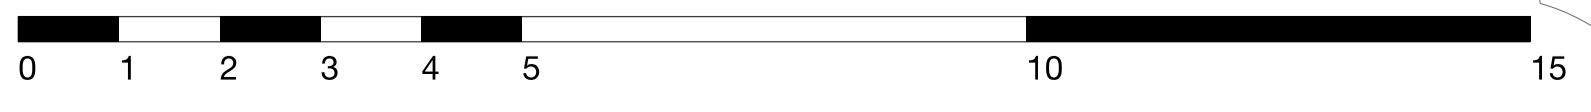

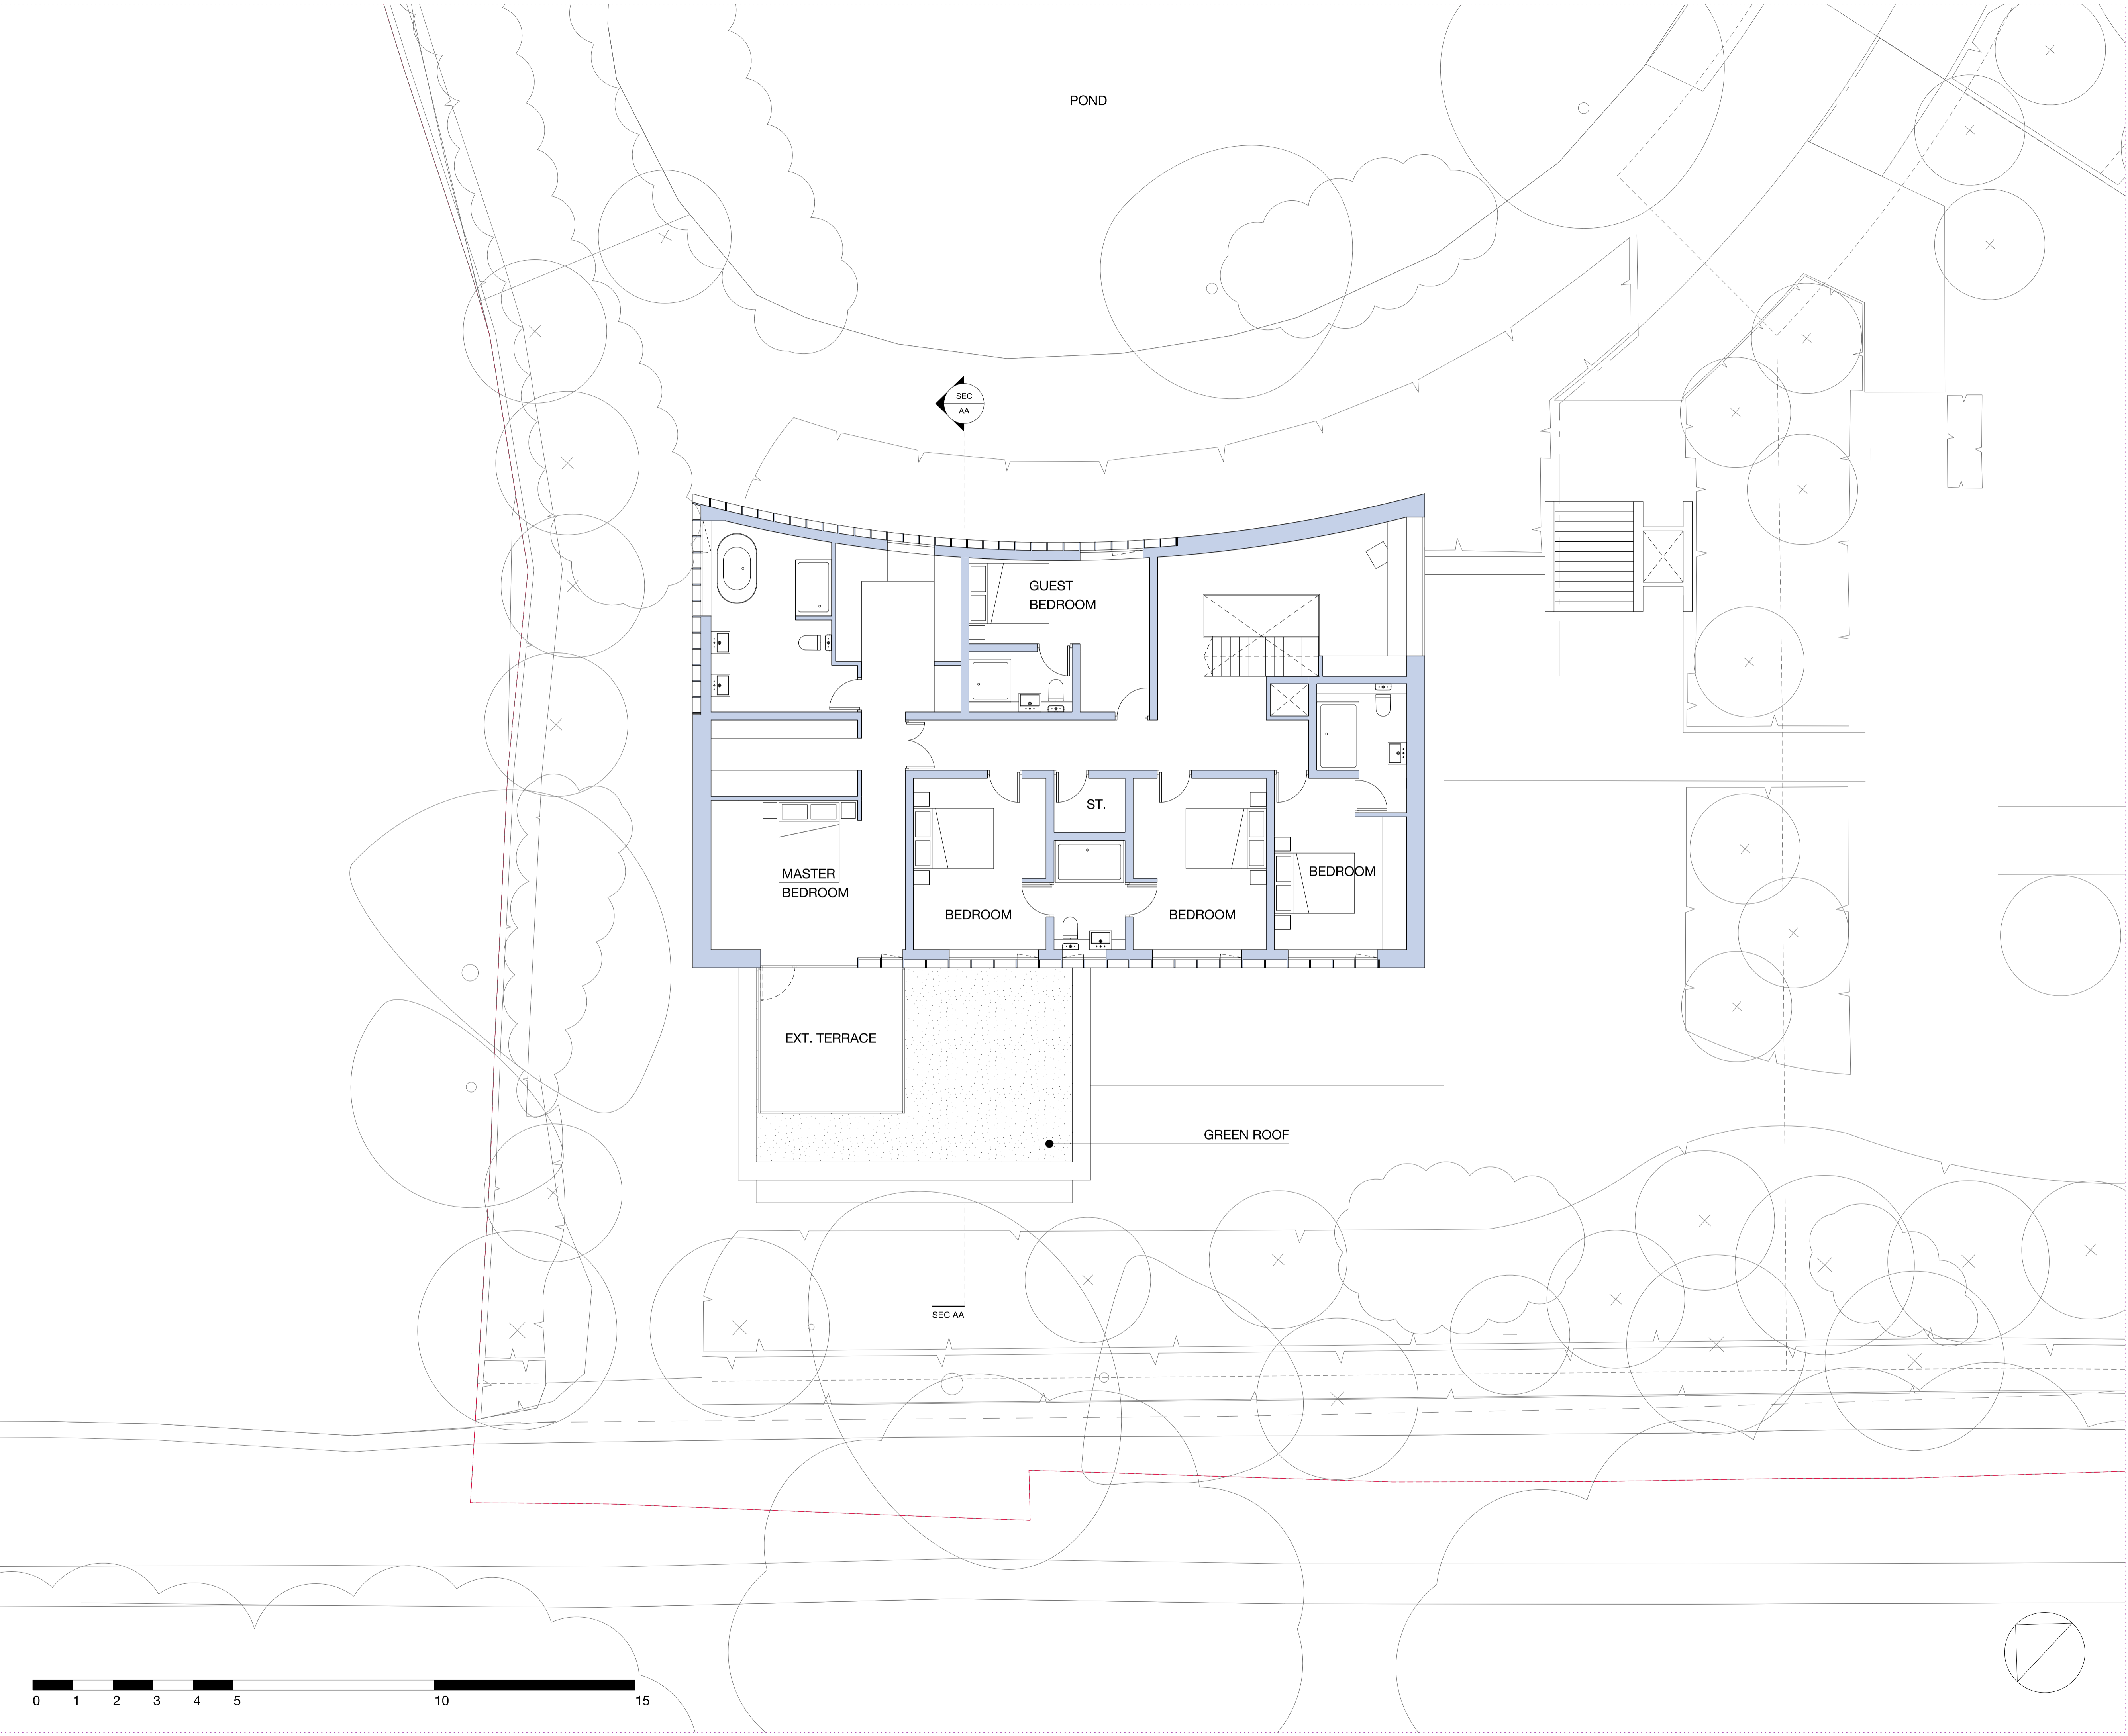


Notes
 This drawing is copyright Piercy&Company.
 Do not scale from this drawing.
 All dimensions and levels to be checked on site by the contractor and such dimensions to be his responsibility.
 Report all drawing errors, omissions and discrepancies to the architect.

DISCLAIMER
 This document may be issued in an editable digital CAD format to enable others to use it as background information to make alterations and/or additions. In that instance the file will be accompanied by a PDF version as a record of the original file. It is for those parties making such alterations and/or additions to ensure that they make use of current background information.

Piercy&Company accepts no liability for either: any such alterations and/or additions to the background information by others; or any other changes made by others to the architectural content of the background information itself.

Rev	Date	Description
01.08.18	Planning	

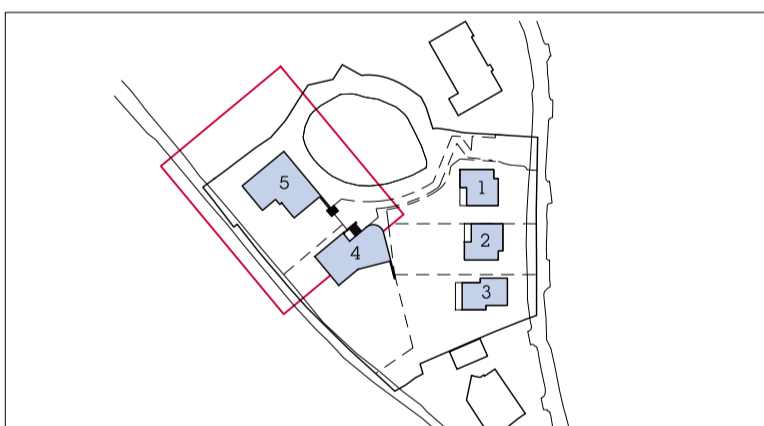

Project
 55 Fitzroy Park

Client
 The Turner Stokes Family and the Springer Family

Date
 August 2018

Scale
 1/75 at A1
 1:150 at A3

**Plot 5
 Proposed Ground Floor Plan**

Drawn LM **Checked** GW **Approved** HH

Drawing Status
 PLANNING



Project	Discip. Zone	Level	Series	Dwg No	Rev
13529	AP Z3	L01	00	111	-


The Centro Building
 29 Plender Street
 London NW1 0DT

info@piercyandco.com
 www.piercyandco.com

Telephone
 +44 (0)2074249611

Piercy&Company

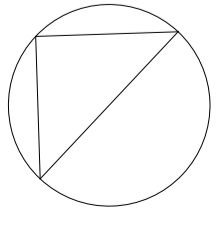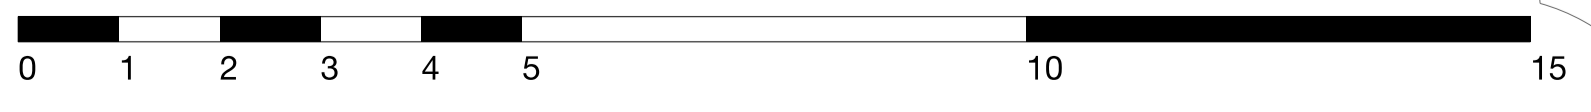

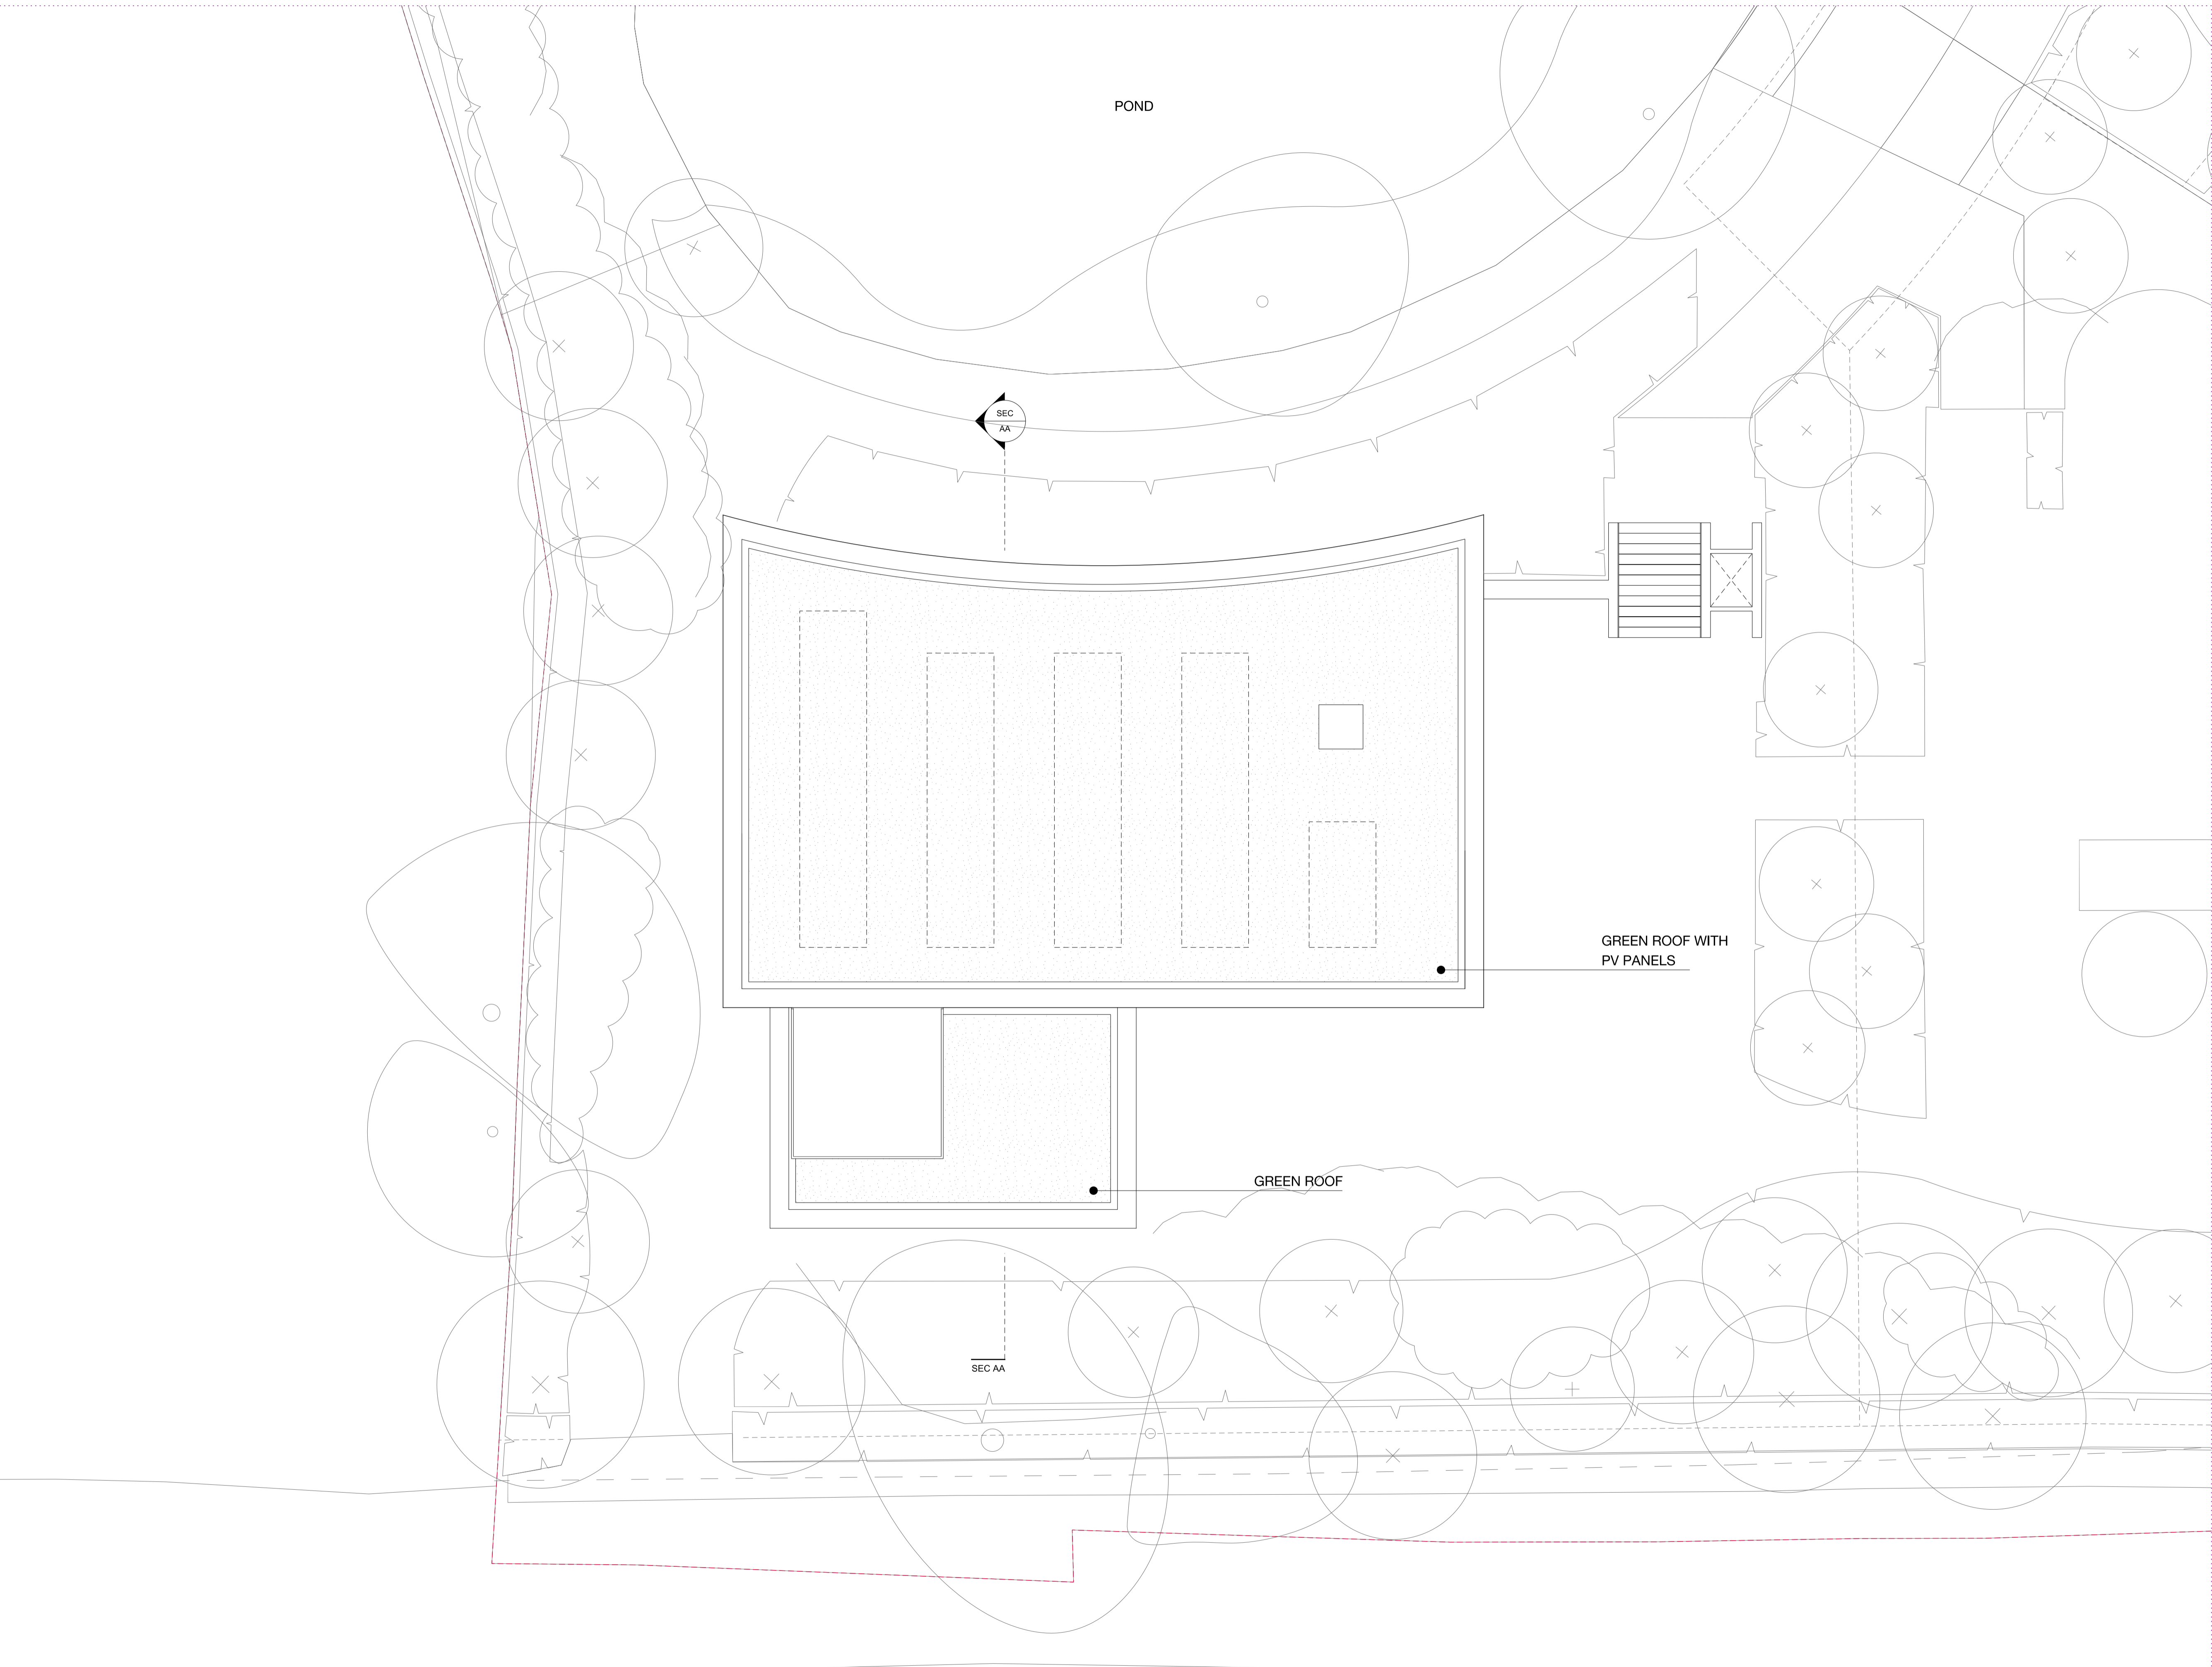


Notes
 This drawing is copyright Piercy&Company.
 Do not scale from this drawing.
 All dimensions and levels to be checked on site by the contractor
 and such dimensions to be his responsibility.
 Report all drawing errors, omissions and discrepancies to the
 architect.

DISCLAIMER
 This document may be issued in an editable digital CAD
 format to enable others to use it as background information
 to make alterations and/or additions. In that instance the
 file will be accompanied by a PDF version as a record of
 the original file. It is for those parties making such
 alterations and/or additions to ensure that they make use
 of current background information.

Piercy&Company accepts no liability for either: any such
 alterations and/or additions to the background information
 by others; or any other changes made by others to the
 architectural content of the background information itself.

Rev	Date	Description
-	01.08.18	Planning

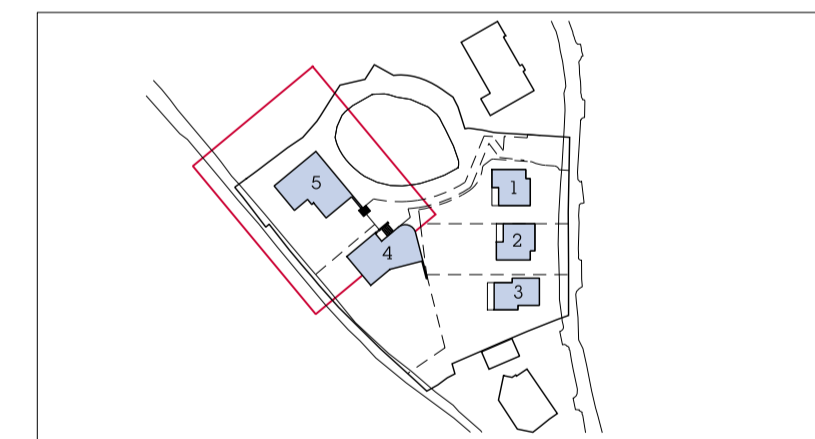

Project
 55 Fitzroy Park

Client
 The Turner Stokes Family and the Springer Family

Date
 August 2018

Scale
 1/75 at A1
 1:150 at A3

Plot 5
 Proposed Roof Plan

Drawn
 LM

Checked
 GW

Approved
 HH

Drawing Status
 PLANNING



Project	Discip. Zone	Level	Series	Dwg No	Rev
13529	AP Z3	L02	00	112	-

The Centro Building
 29 Plender Street
 London NW1 0DT

info@piercyandco.com
 www.piercyandco.com

Telephone
 +44 (0)2074249611

Piercy&Company

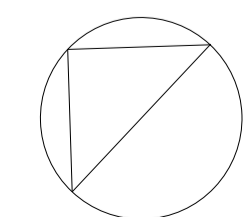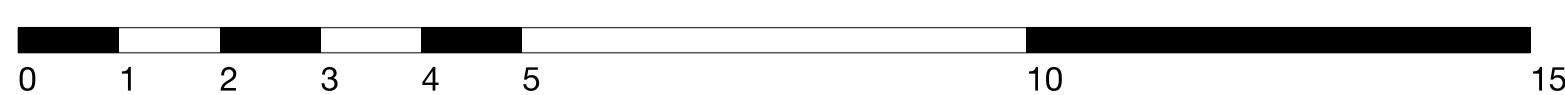


Notes
 This drawing is copyright Piercy&Company.
 Do not scale from this drawing.
 All dimensions and levels to be checked on site by the contractor and such dimensions to be his responsibility.
 Report all drawing errors, omissions and discrepancies to the architect.


DISCLAIMER
 This document may be issued in an editable digital CAD format to enable others to use it as background information to make alterations and/or additions. In that instance the file will be accompanied by a PDF version as a record of the original file. It is for those parties making such alterations and/or additions to ensure that they make use of current background information.

Piercy&Company accepts no liability for either: any such alterations and/or additions to the background information by others; or any other changes made by others to the architectural content of the background information itself.

- ① — BRICKWORK
- ② — METAL FINNS WITH SOLID & GLAZED PANELS BEHIND
- ③ — FRAMED GLAZING
- ④ — METAL BALUSTRADE
- ⑤ — PV PANEL BEYOND

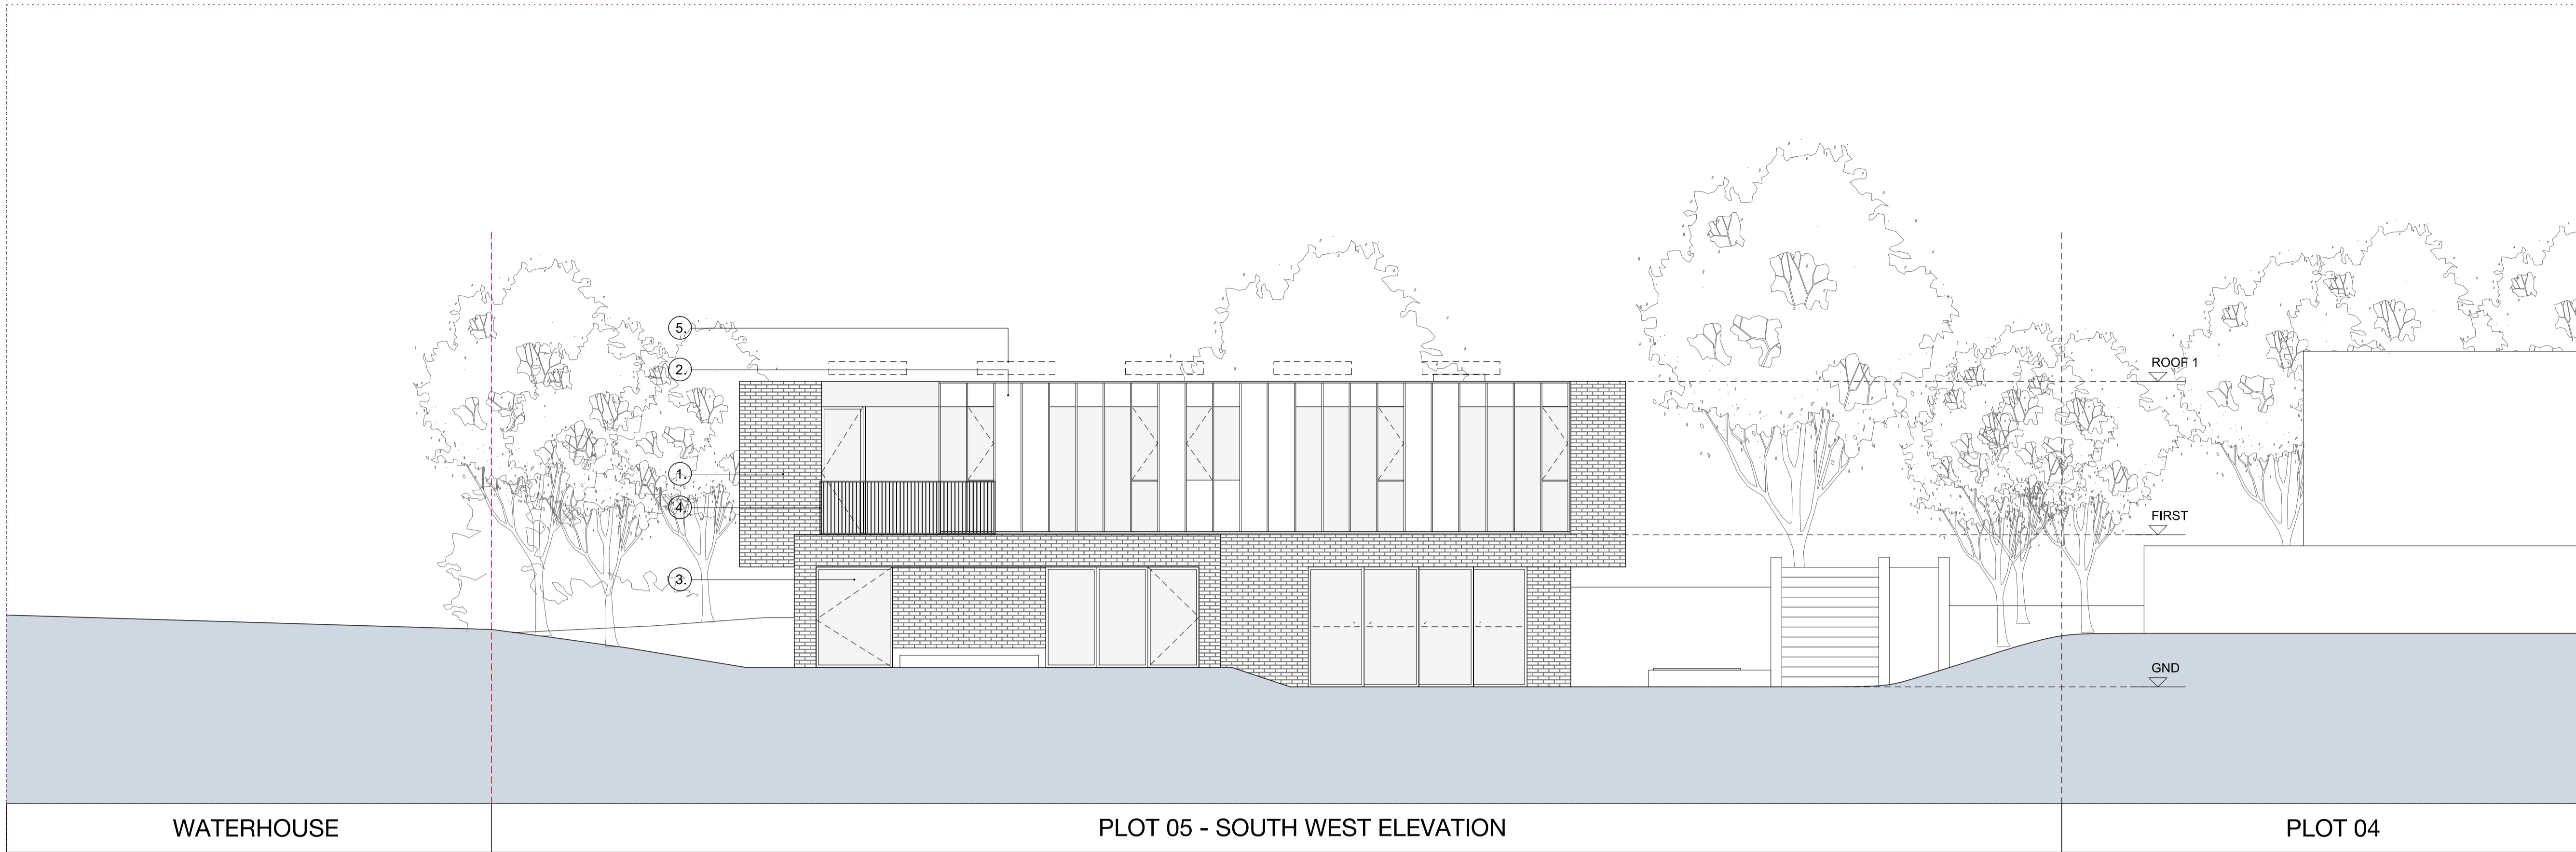

Rev	Date	Description
01.08.18	Planning	

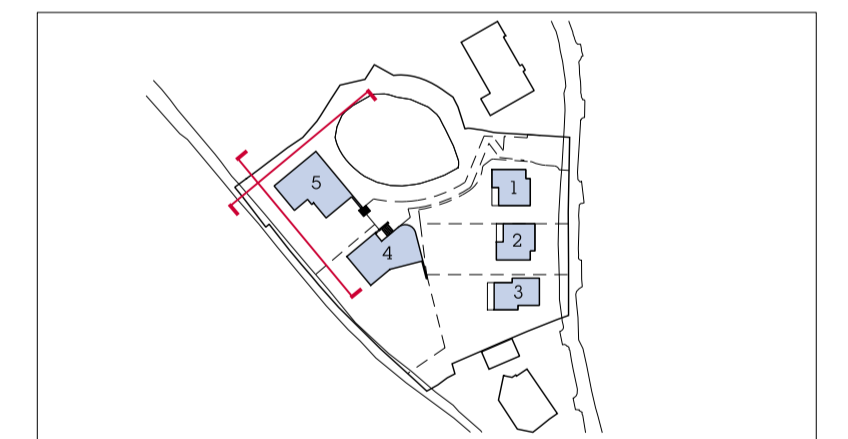

Project
 55 Fitzroy Park

Client
 The Turner Stokes Family and the Springer Family

Date
 August 2018

Scale
 1:75 at A1
 1:150 at A3

Plot 5
 Proposed Elevations

Drawn
 LM

Checked
 GW

Approved
 HH

Drawing Status
 PLANNING


Project	Discip. Zone	Level	Series	Dwg No	Rev
13529	AP Z3	LXX	04	131	-

The Centro Building
 29 Plender Street
 London NW1 0DT

info@piercyandco.com
 www.piercyandco.com

Telephone
 +44 (0)2074249611


Piercy&Company

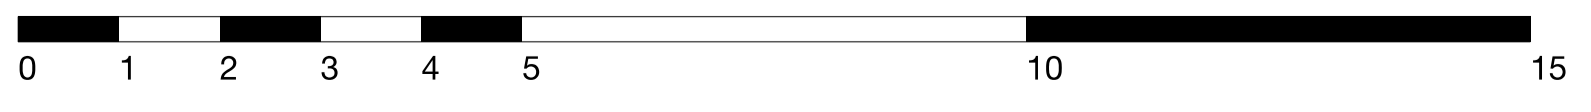


Notes
 This drawing is copyright Piercy&Company.
 Do not scale from this drawing.
 All dimensions and levels to be checked on site by the contractor and such dimensions to be his responsibility.
 Report all drawing errors, omissions and discrepancies to the architect.

DISCLAIMER
 This document may be issued in an editable digital CAD format to enable others to use it as background information to make alterations and/or additions. In that instance the file will be accompanied by a PDF version as a record of the original file. It is for those parties making such alterations and/or additions to ensure that they make use of current background information.

Piercy&Company accepts no liability for either: any such alterations and/or additions to the background information by others; or any other changes made by others to the architectural content of the background information itself.

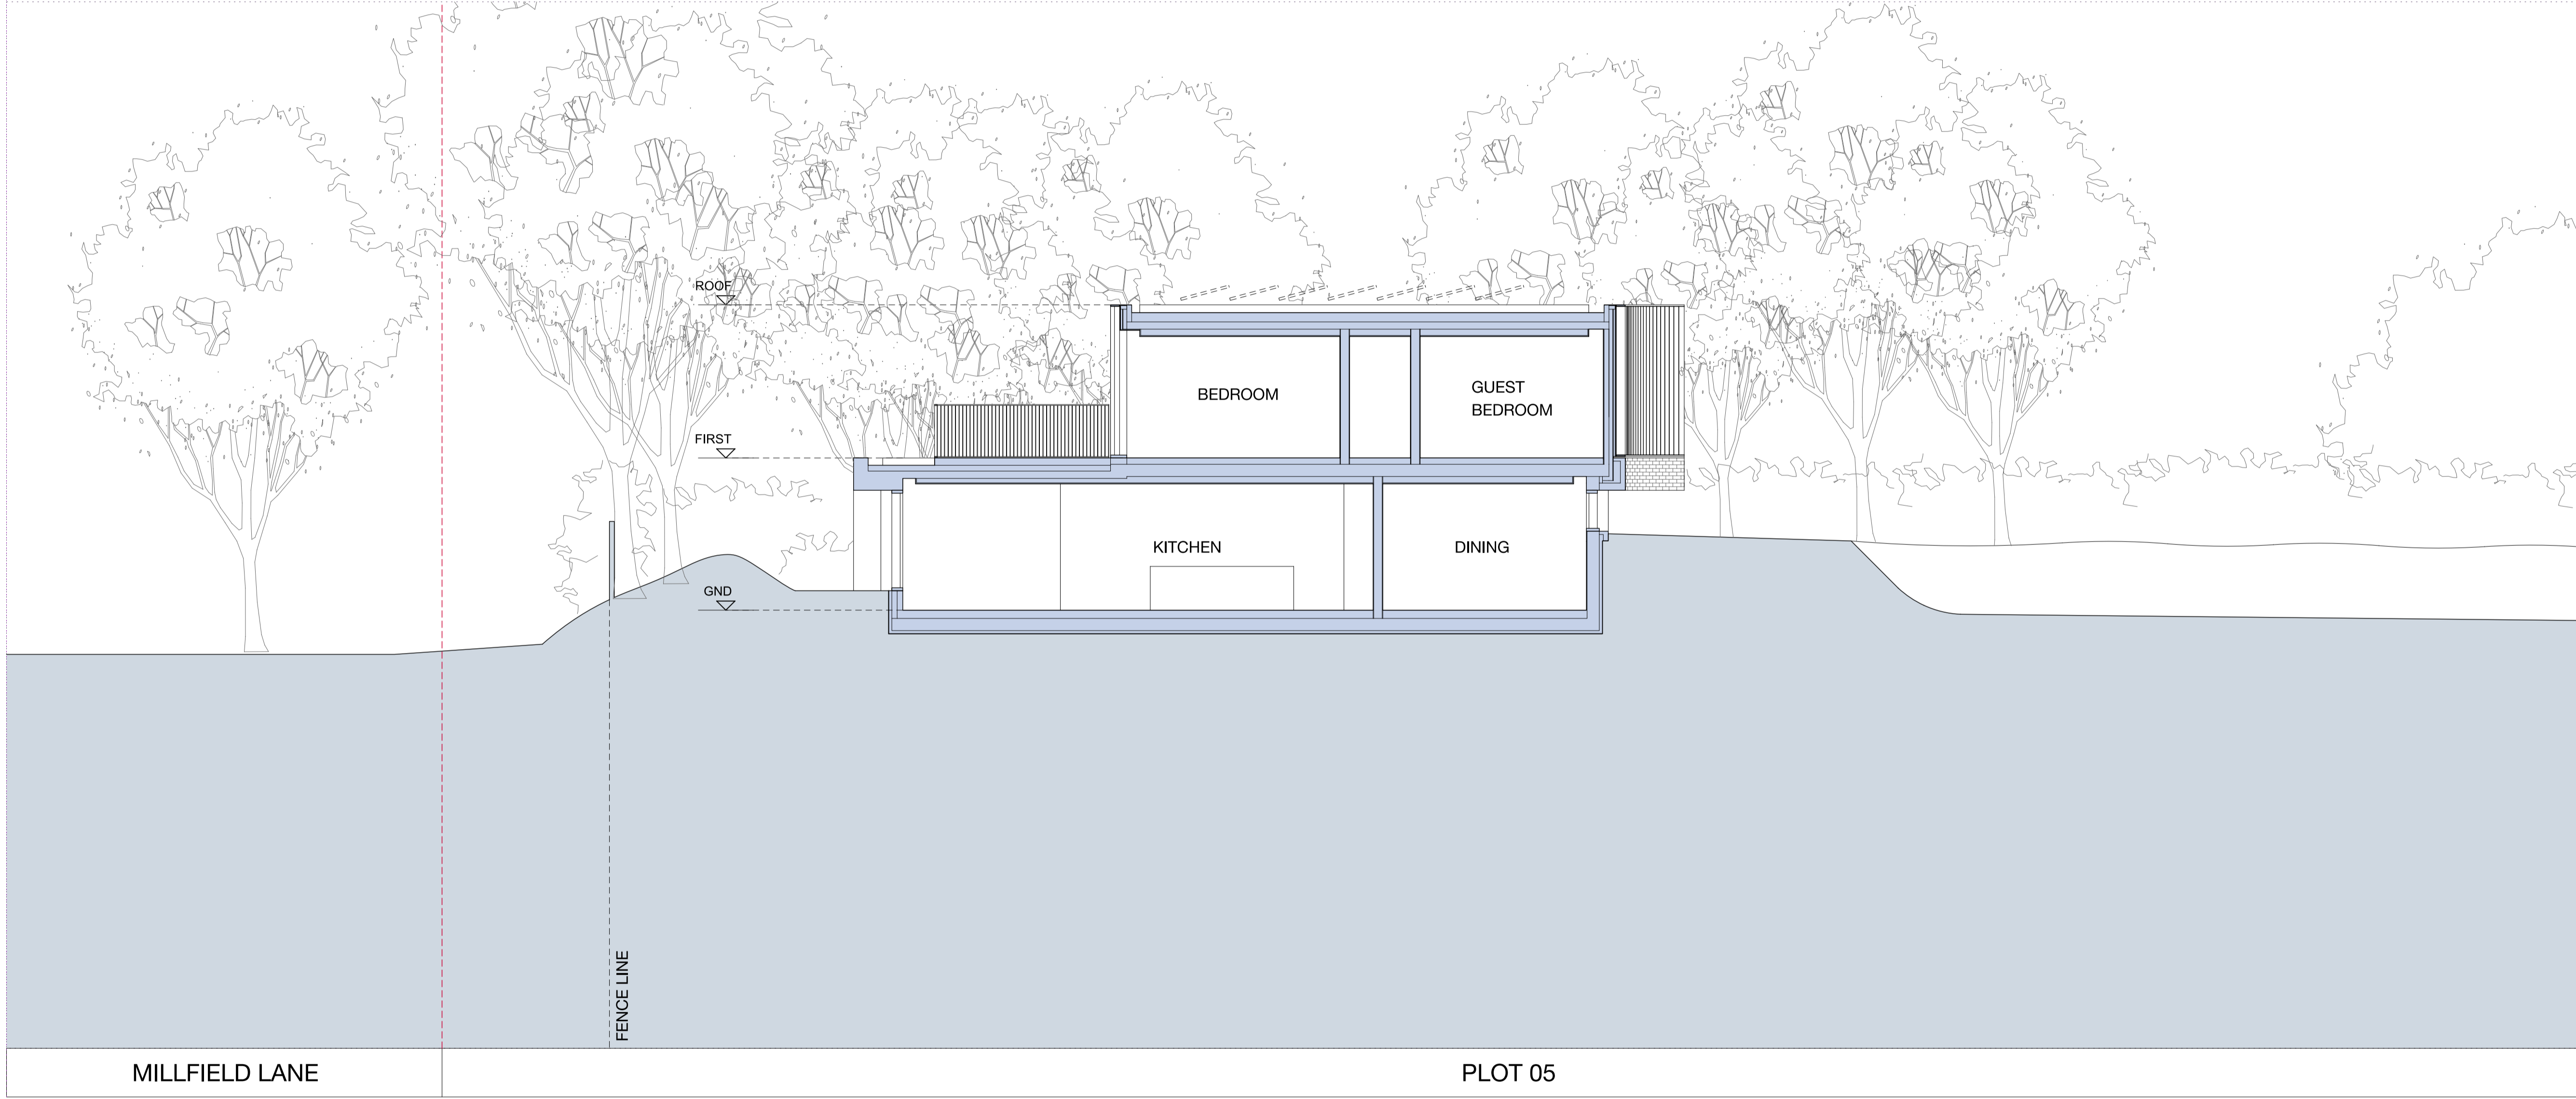

Rev	Date	Description
-	01.08.18	Planning

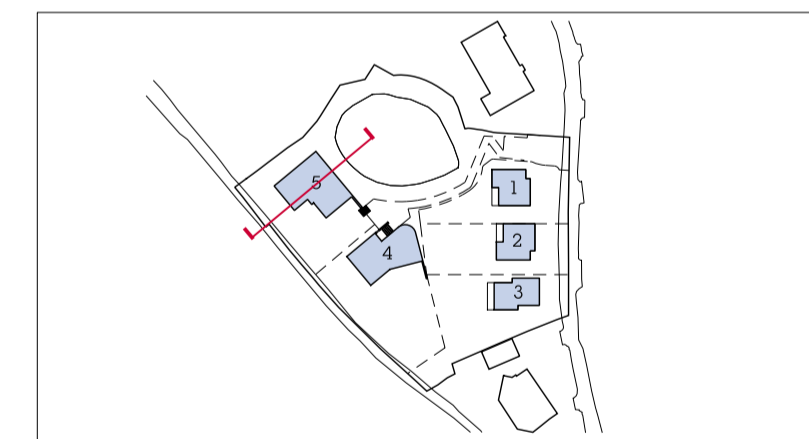

Project
 55 Fitzroy Park

Client
 The Turner Stokes Family and the Springer Family

Date
 August 2018

Scale
 1/75 at A1
 1:150 at A3

Plot 5
 Proposed Section

Drawn LM
Checked GW
Approved HH

Drawing Status
 PLANNING

Project	Discip.	Zone	Level	Series	Dwg No	Rev
13529	AP	Z3	LXX	05	150	-

The Centro Building
 29 Plender Street
 London NW1 0DT

info@piercyandco.com
 www.piercyandco.com

Telephone
 +44 (0)2074249611

Piercy&Company

