


Notes
 This drawing is copyright Piercy&Company.
 Do not scale from this drawing.
 All dimensions and levels to be checked on site by the contractor and such dimensions to be his responsibility.
 Report all drawing errors, omissions and discrepancies to the architect.

DISCLAIMER
 This document may be issued in an editable digital CAD format to enable others to use it as background information to make alterations and/or additions. In that instance the file will be accompanied by a PDF version as a record of the original file. It is for those parties making such alterations and/or additions to ensure that they make use of current background information.

Piercy&Company accepts no liability for either: any such alterations and/or additions to the background information by others; or any other changes made by others to the architectural content of the background information itself.



Rev	Date	Description
01.08.18	Planning	

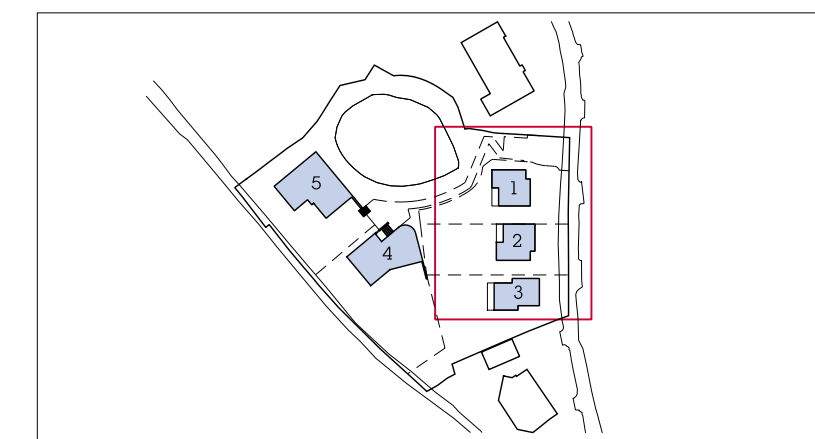

Project
 55 Fitzroy Park

Client
 The Turner Stokes Family and the Springer Family

Date
 August 2018

Scale
 1:75 at A1
 1:150 at A3

Plots 1-3
 Proposed Lower Ground Plan

Drawn
 LM

Checked
 GW

Approved
 HH

Drawing Status
 PLANNING


Project	Discip. Zone	Level	Series	Dwg No	Rev
13529	AP Z1	L-1	00	099	-

The Centro Building
 29 Plender Street
 London NW1 0DT

info@piercyandco.com
 www.piercyandco.com

Telephone
 +44 (0)2074249611


Piercy&Company

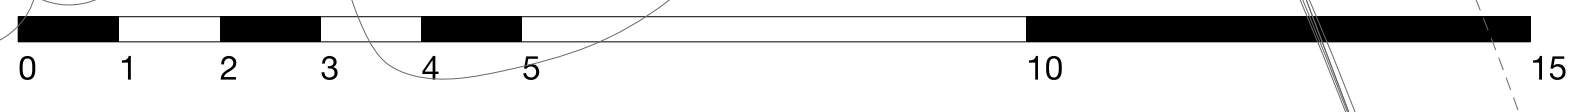


Notes
 This drawing is copyright Piercy&Company.
 Do not scale from this drawing.
 All dimensions and levels to be checked on site by the contractor and such dimensions to be his responsibility.
 Report all drawing errors, omissions and discrepancies to the architect.

DISCLAIMER
 This document may be issued in an editable digital CAD format to enable others to use it as background information to make alterations and/or additions. In that instance the file will be accompanied by a PDF version as a record of the original file. It is for those parties making such alterations and/or additions to ensure that they make use of current background information.

Piercy&Company accepts no liability for either: any such alterations and/or additions to the background information by others; or any other changes made by others to the architectural content of the background information itself.

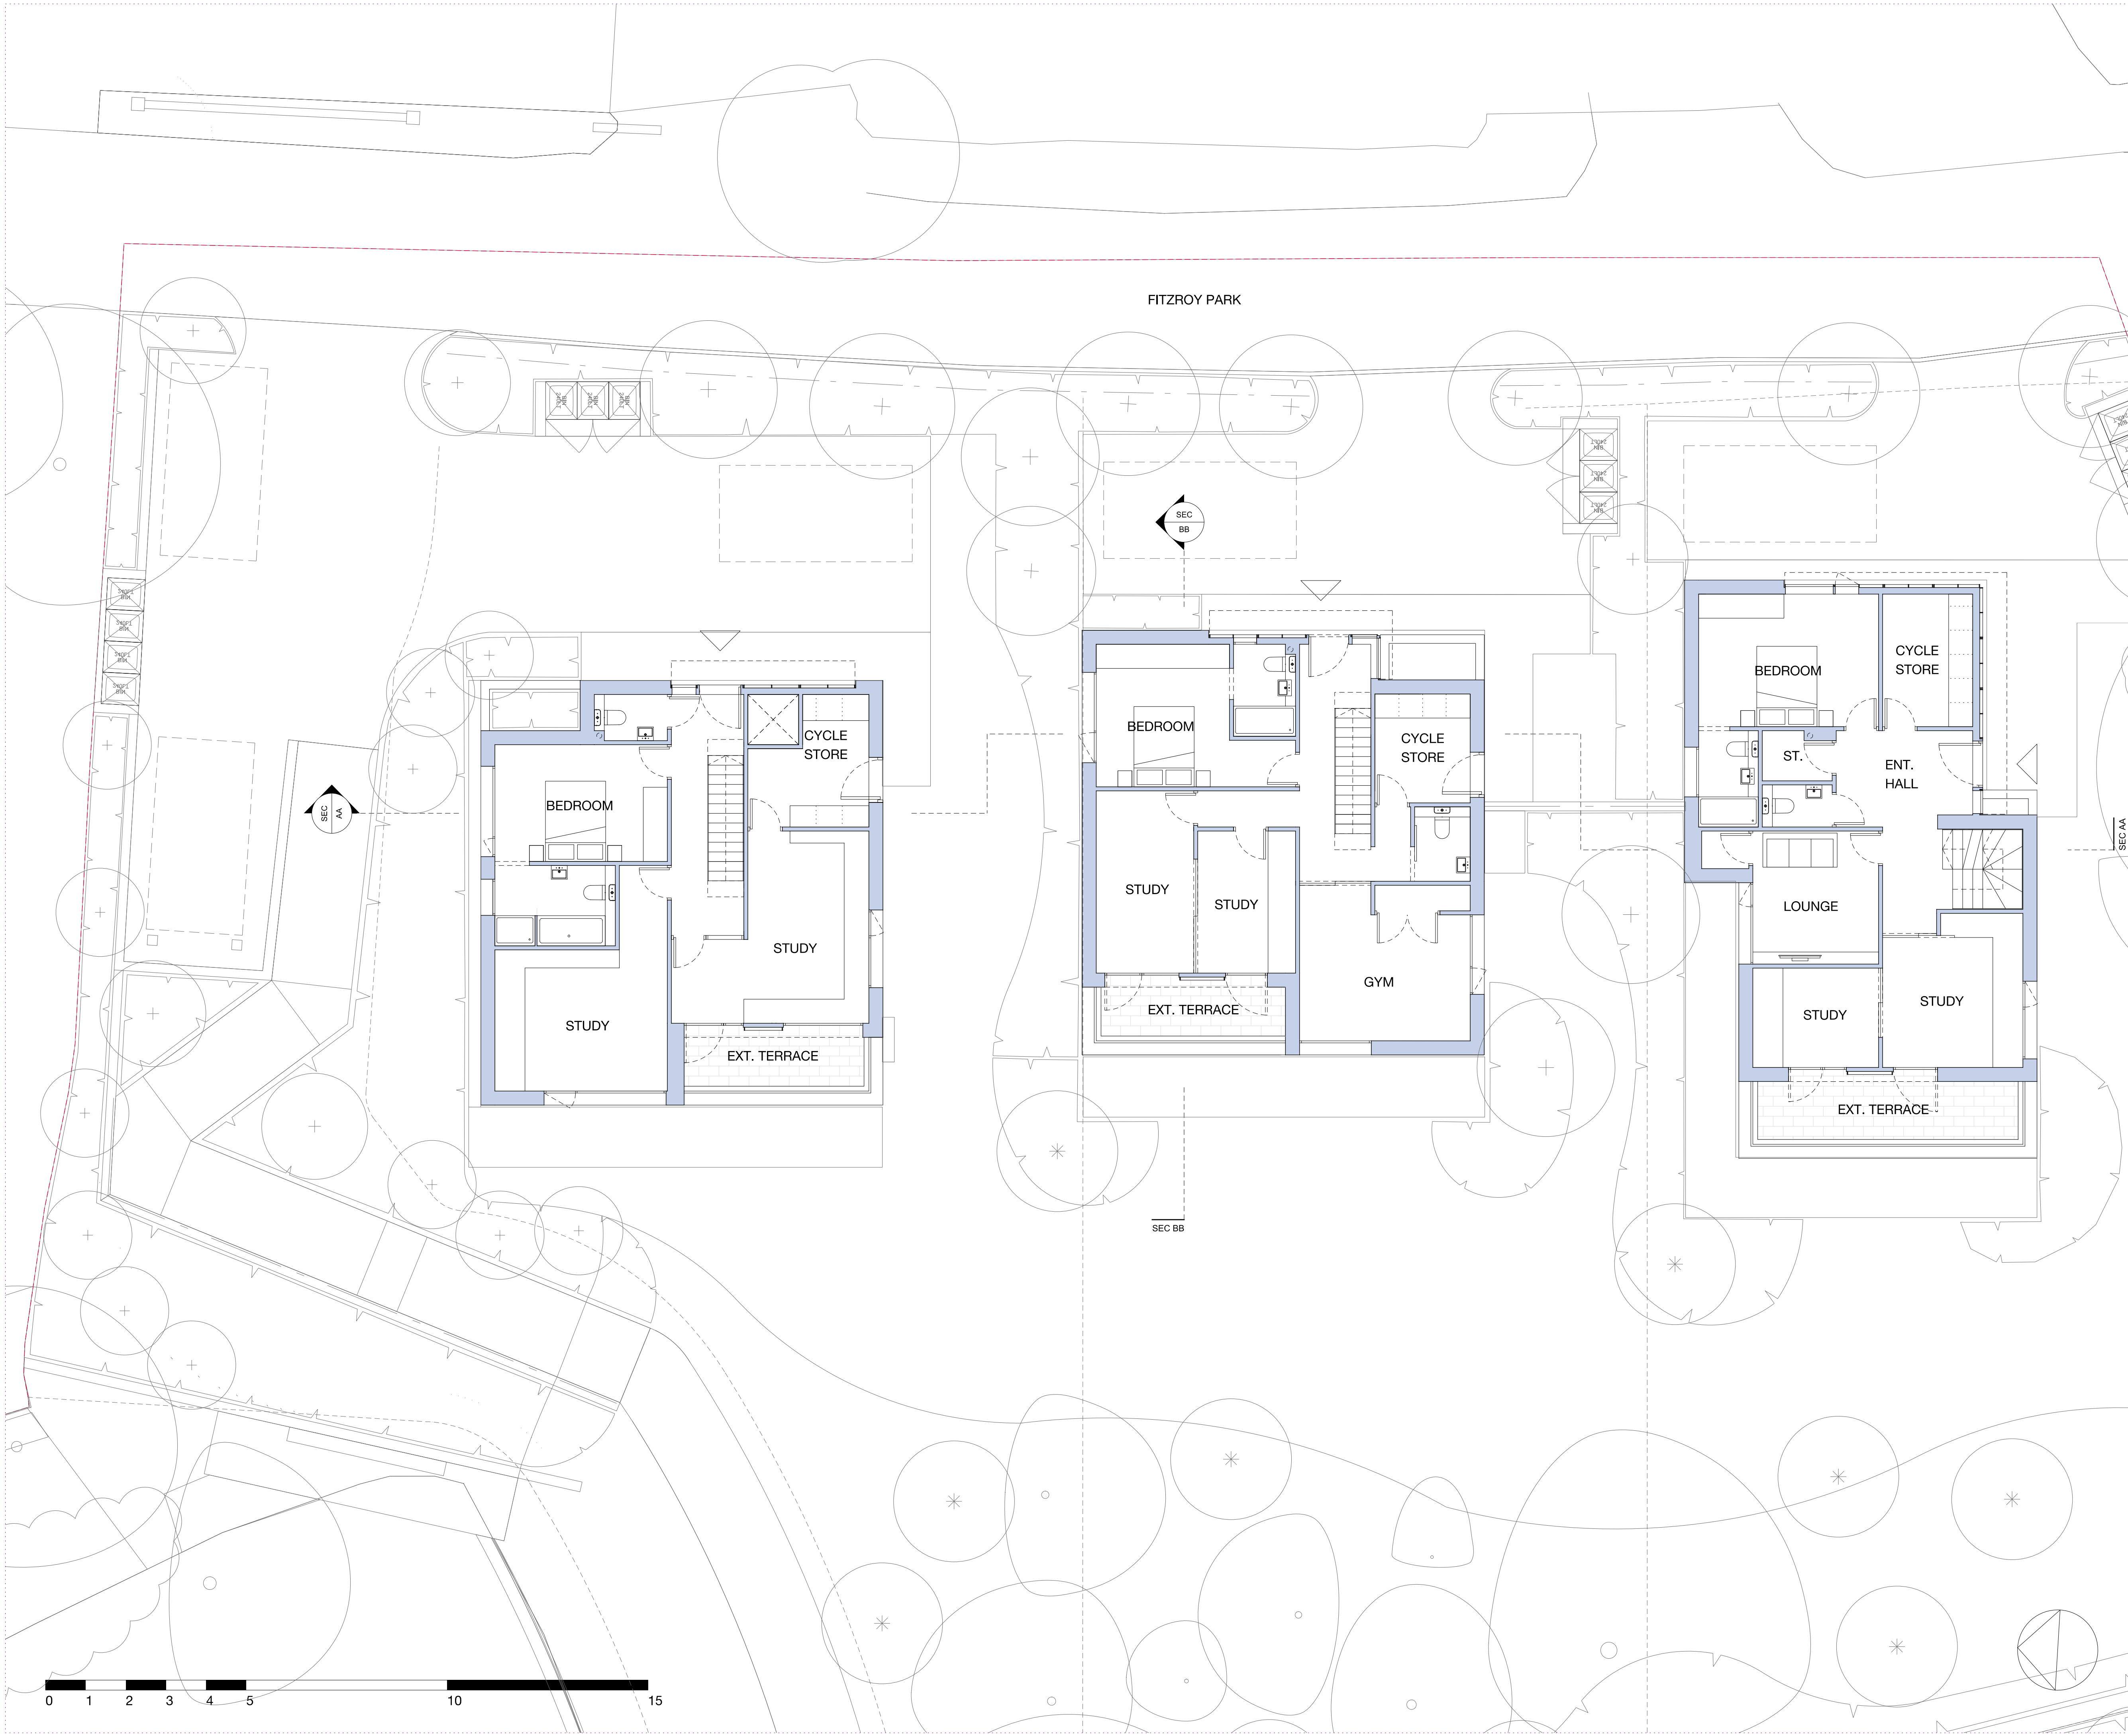

Rev	Date	Description
-	01.08.18	Planning

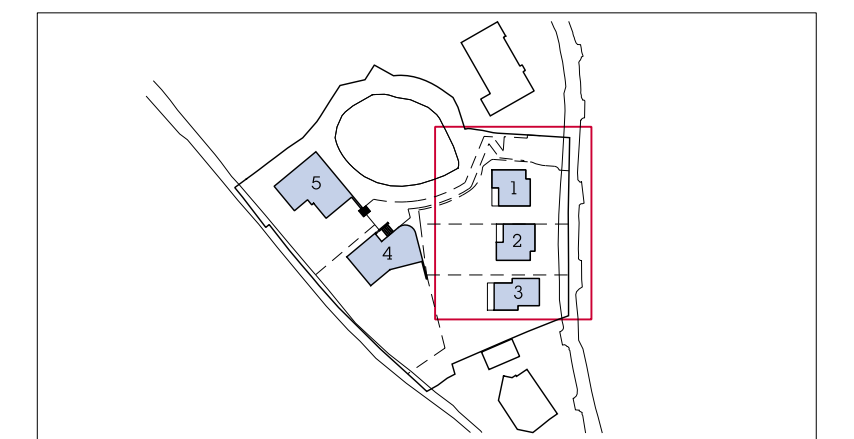

Project
 55 Fitzroy Park

Client
 The Turner Stokes Family and the Springer Family

Date
 August 2018

Scale
 1:75 at A1
 1:150 at A3

Plots 1-3
 Proposed Ground Floor Plan

Drawn LM **Checked** GW **Approved** HH

Drawing Status
 PLANNING


Project	Discip. Zone	Level	Series	Dwg No	Rev
13529	AP Z1	L00	00	100	-


The Centro Building
 29 Plender Street
 London NW1 0DT

info@piercyandco.com
 www.piercyandco.com

Telephone
 +44 (0)2074249611

Piercy&Company

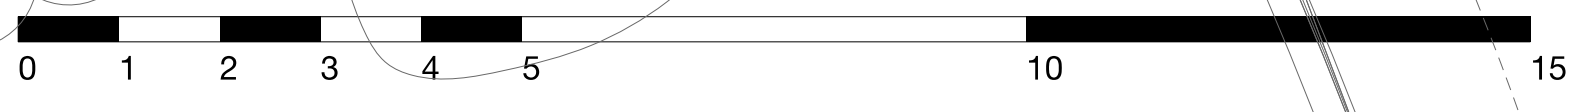

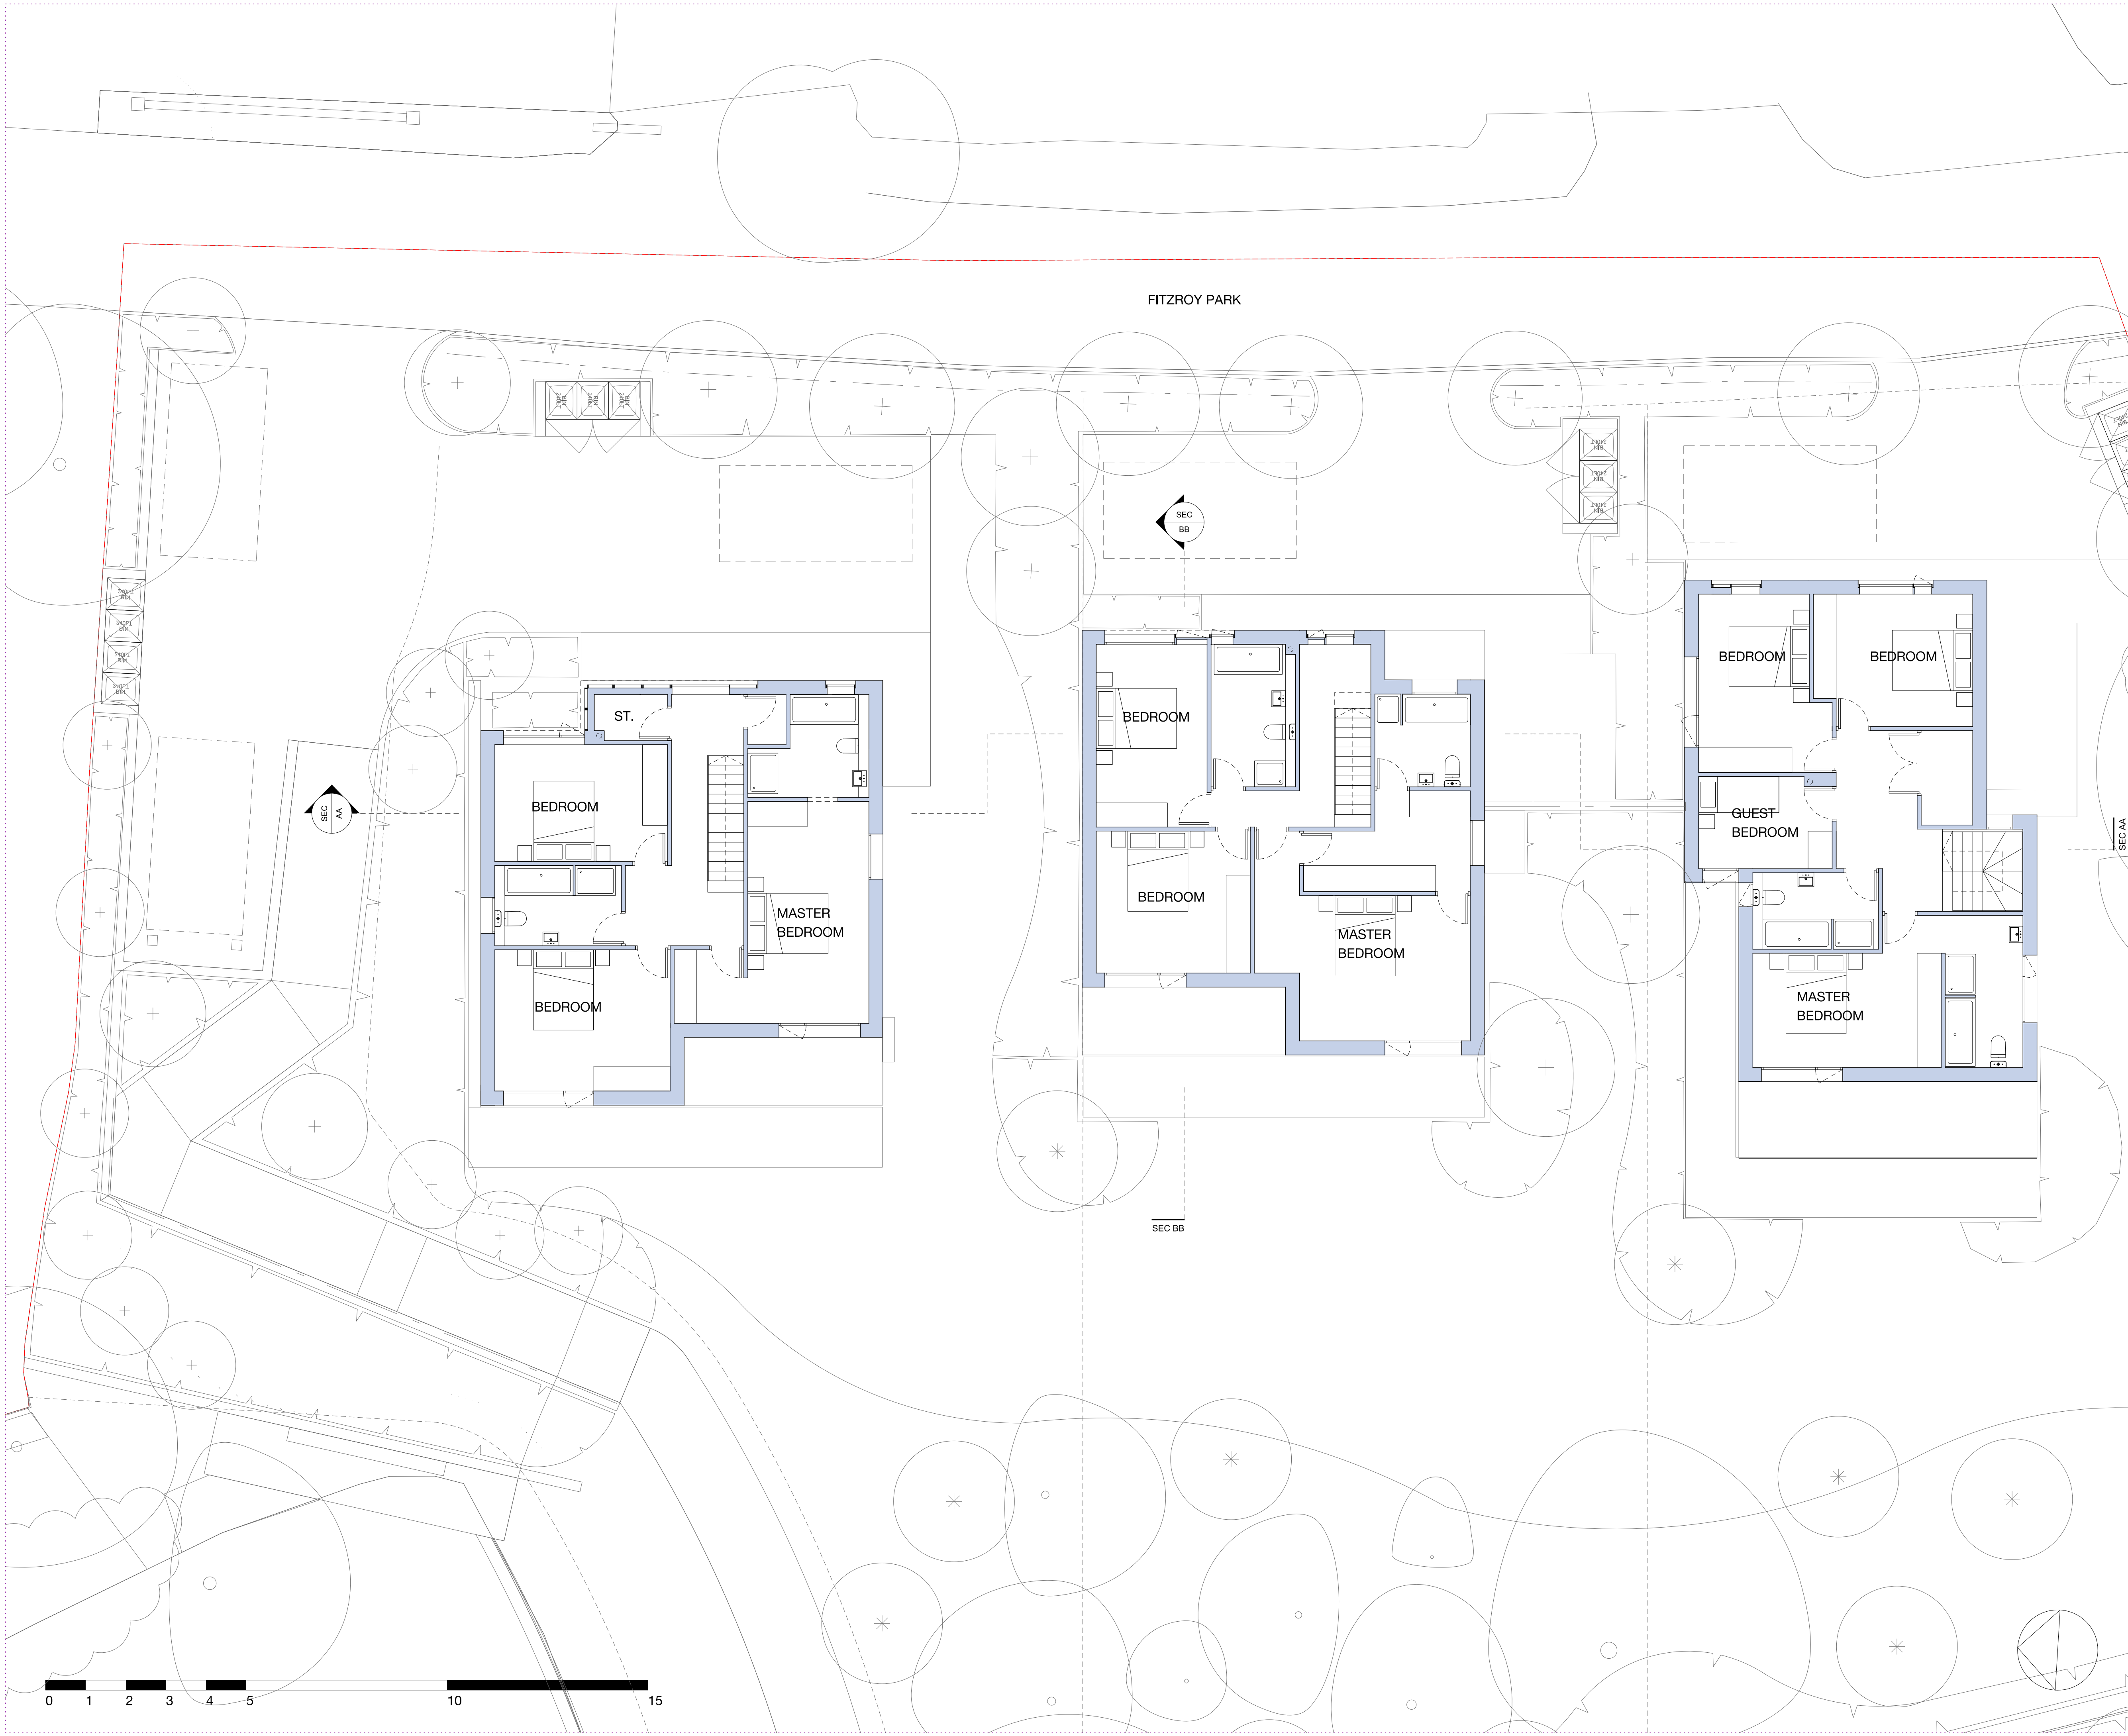


Notes
 This drawing is copyright Piercy&Company.
 Do not scale from this drawing.
 All dimensions and levels to be checked on site by the contractor and such dimensions to be his responsibility.
 Report all drawing errors, omissions and discrepancies to the architect.

DISCLAIMER
 This document may be issued in an editable digital CAD format to enable others to use it as background information to make alterations and/or additions. In that instance the file will be accompanied by a PDF version as a record of the original file. It is for those parties making such alterations and/or additions to ensure that they make use of current background information.

Piercy&Company accepts no liability for either: any such alterations and/or additions to the background information by others; or any other changes made by others to the architectural content of the background information itself.

Rev	Date	Description
01.08.18	Planning	

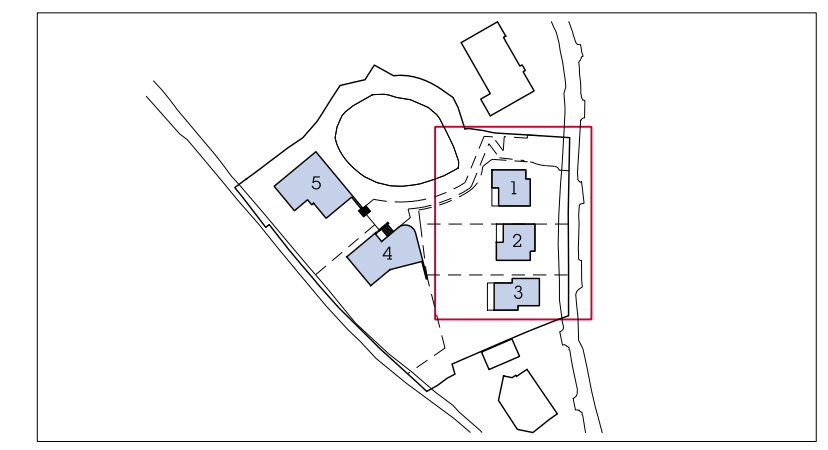

Project
 55 Fitzroy Park

Client
 The Turner Stokes Family and the Springer Family

Date
 August 2018

Scale
 1:75 at A1
 1:150 at A3

Plots 1-3
 Proposed First Floor Plan

Drawn LM **Checked** GW **Approved** HH

Drawing Status
 PLANNING


Project	Discip. Zone	Level	Series	Dwg No	Rev
13529	AP Z1	L01	00	101	-


The Centro Building
 29 Plender Street
 London NW1 0DT

info@piercyandco.com
 www.piercyandco.com

Telephone
 +44 (0)2074249611

Piercy&Company

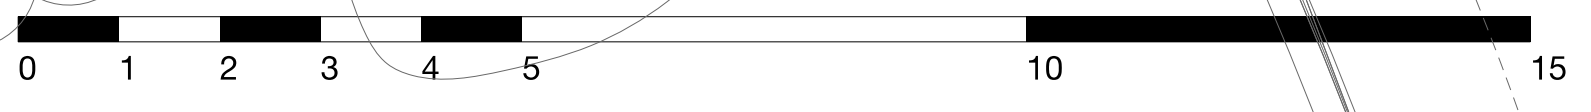

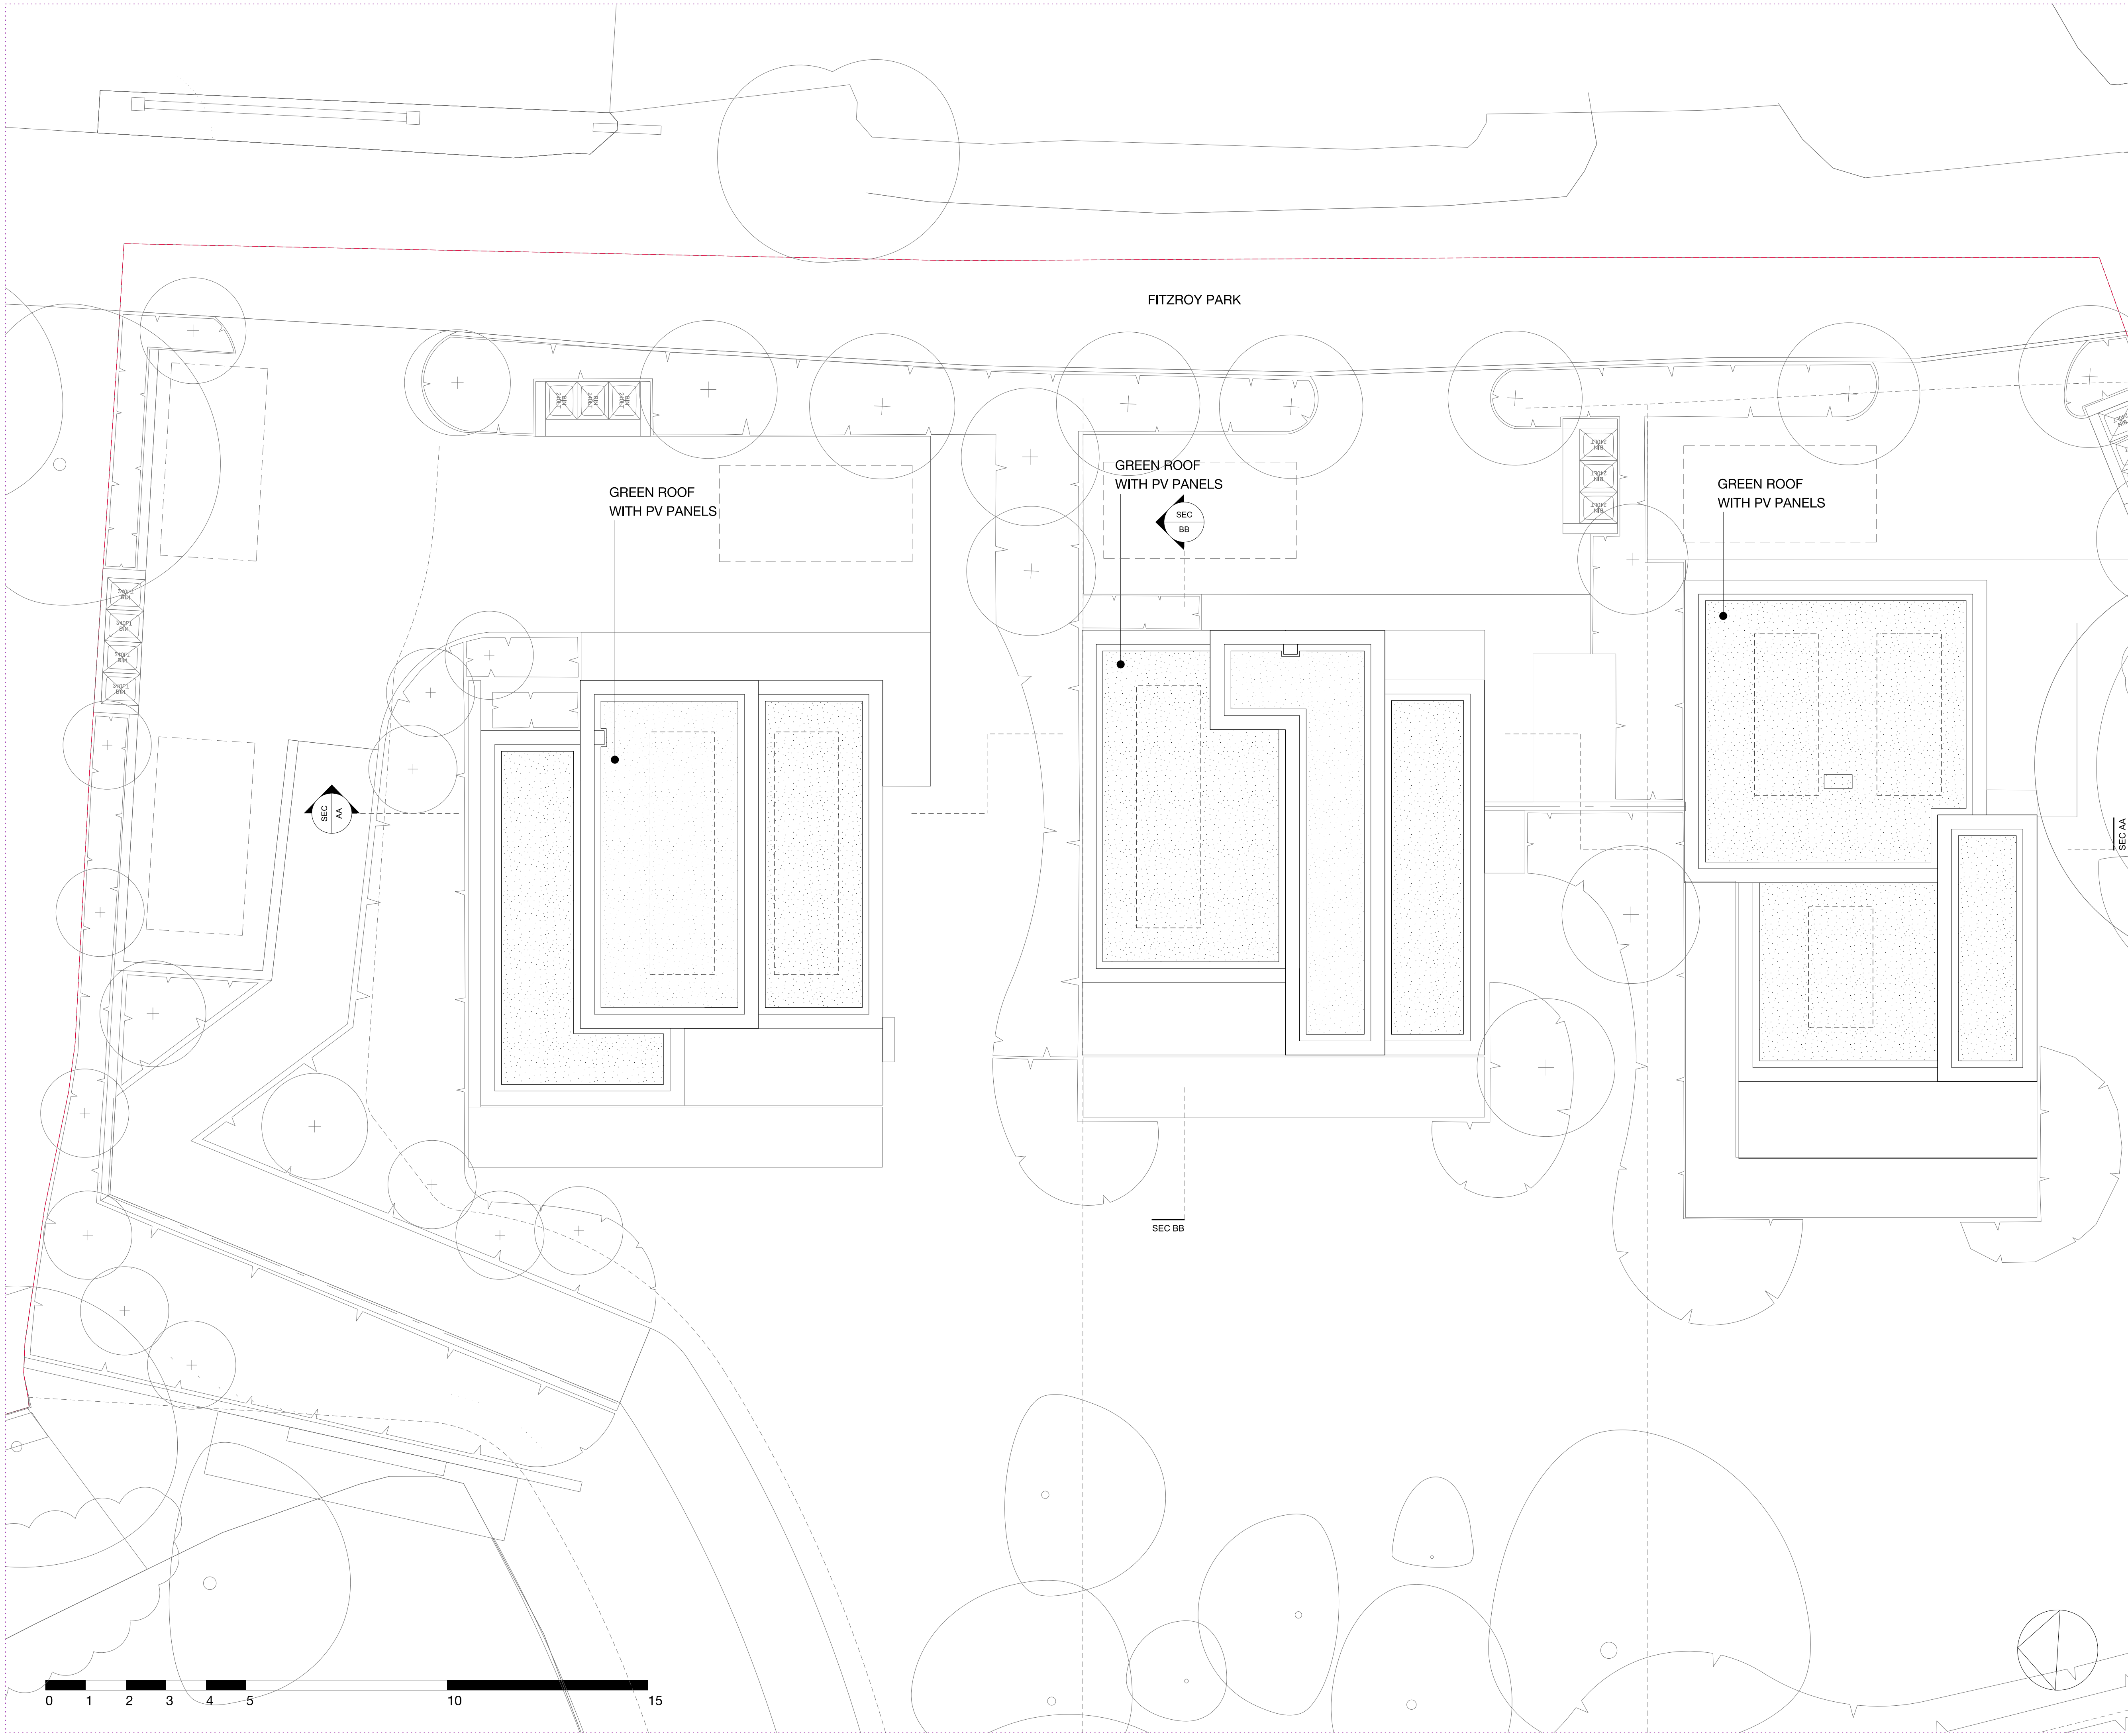


Notes
 This drawing is copyright Piercy&Company.
 Do not scale from this drawing.
 All dimensions and levels to be checked on site by the contractor and such dimensions to be his responsibility.
 Report all drawing errors, omissions and discrepancies to the architect.

DISCLAIMER
 This document may be issued in an editable digital CAD format to enable others to use it as background information to make alterations and/or additions. In that instance the file will be accompanied by a PDF version as a record of the original file. It is for those parties making such alterations and/or additions to ensure that they make use of current background information.

Piercy&Company accepts no liability for either: any such alterations and/or additions to the background information by others; or any other changes made by others to the architectural content of the background information itself.

Rev	Date	Description
01.08.18	Planning	

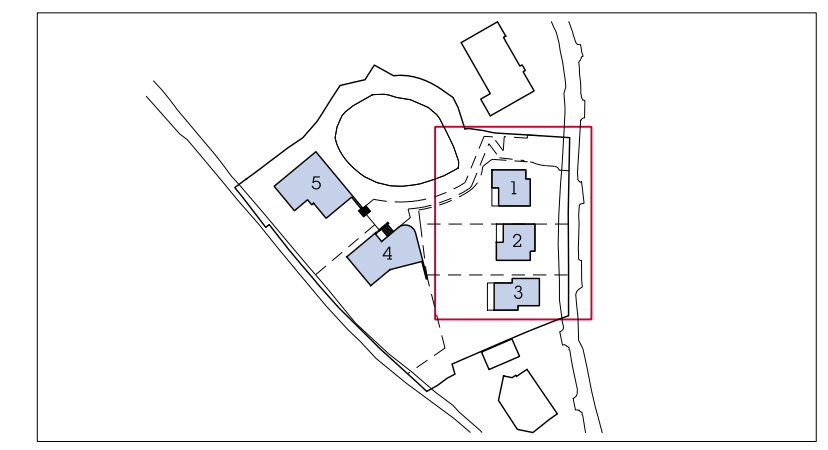

Project
 55 Fitzroy Park

Client
 The Turner Stokes Family and the Springer Family

Date
 August 2018

Scale
 1/75 at A1
 1:150 at A3

Plots 1-3
 Proposed Roof Plan

Drawn LM
Checked GW
Approved HH

Drawing Status
 PLANNING

Project	Discip. Zone	Level	Series	Dwg No	Rev
13529	AP Z1	L02	00	102	-

The Centro Building
 29 Plender Street
 London NW1 0DT

info@piercyandco.com
 www.piercyandco.com


Telephone
 +44 (0)2074249611

Piercy&Company


Notes
 This drawing is copyright Piercy&Company.
 Do not scale from this drawing.
 All dimensions and levels to be checked on site by the contractor and such dimensions to be his responsibility.
 Report all drawing errors, omissions and discrepancies to the architect.

DISCLAIMER
 This document may be issued in an editable digital CAD format to enable others to use it as background information to make alterations and/or additions. In that instance the file will be accompanied by a PDF version as a record of the original file. It is for those parties making such alterations and/or additions to ensure that they make use of current background information.

Piercy&Company accepts no liability for either: any such alterations and/or additions to the background information by others; or any other changes made by others to the architectural content of the background information itself.

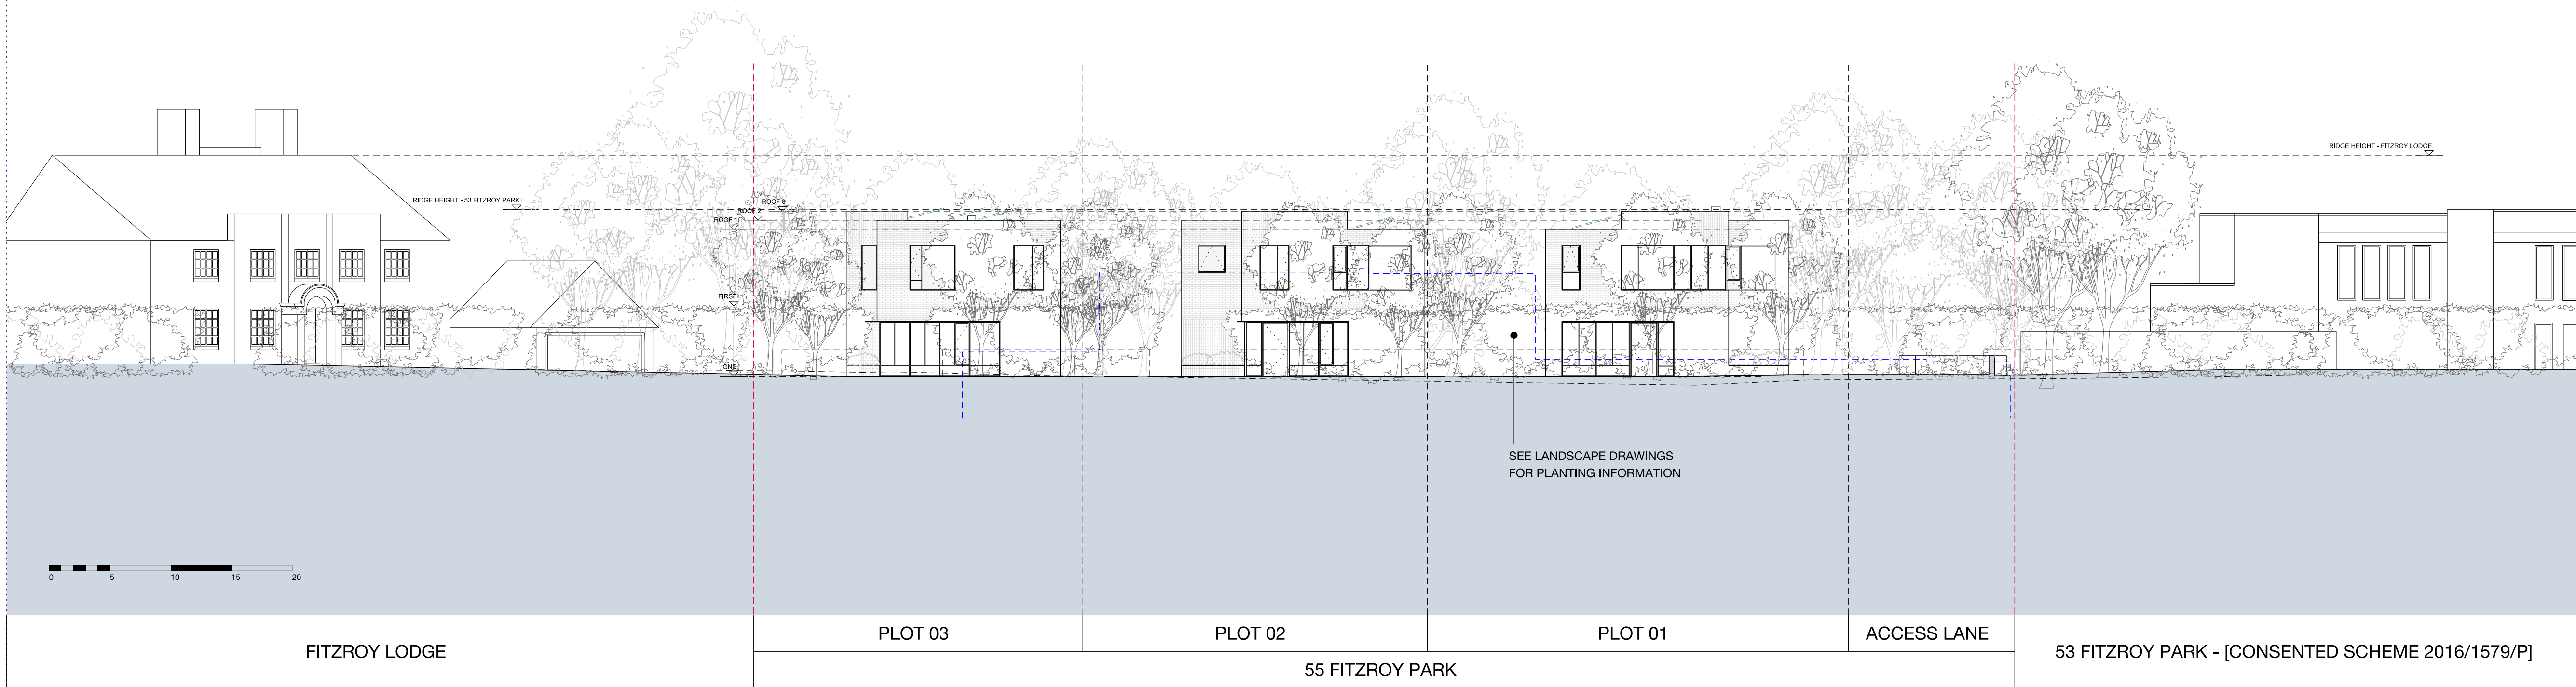

01.08.18	Planning
Rev	Date Description

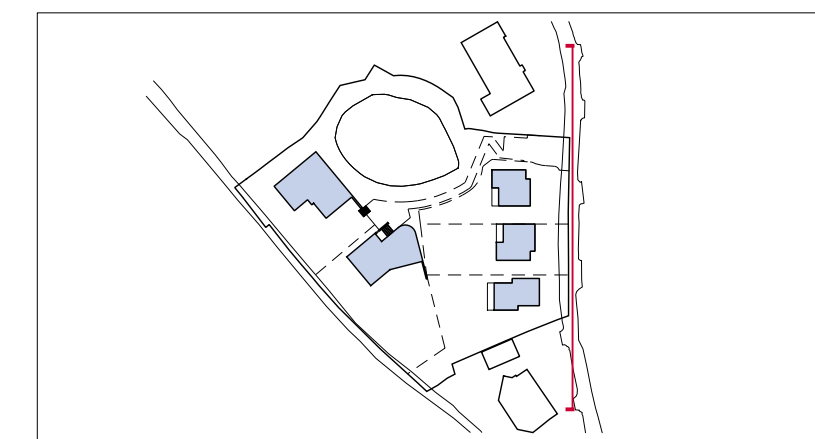

Project
 55 Fitzroy Park - Plot 05

Client
 The Turner Stokes Family and the Springer Family

Date
 August 2018

Scale
 1:150 at A1
 1:300 at A3

Plots 1-3
 Fitzroy Park Elevation

Drawn LM
Checked GW
Approved HH

Drawing Status
 PLANNING

Project	Discip. Zone	Level	Series	Dwg No	Rev
13529	A	LXX	04	115	-

The Centro Building
 29 Plender Street
 London NW1 0DT

info@piercyandco.com
 www.piercyandco.com

Telephone
 +44 (0)2074249611


Piercy&Company

Notes
 This drawing is copyright Piercy&Company.
 Do not scale from this drawing.
 All dimensions and levels to be checked on site by the contractor and such dimensions to be his responsibility.
 Report all drawing errors, omissions and discrepancies to the architect.


DISCLAIMER
 This document may be issued in an editable digital CAD format to enable others to use it as background information to make alterations and/or additions. In that instance the file will be accompanied by a PDF version as a record of the original file. It is for those parties making such alterations and/or additions to ensure that they make use of current background information.

Piercy&Company accepts no liability for either: any such alterations and/or additions to the background information by others; or any other changes made by others to the architectural content of the background information itself.

- ① — BRICKWORK IN VARYING BONDS
- ② — ARTICULATED METAL PANEL
- ③ — METAL FRAMED WINDOW SYSTEM
- ④ — TIMBER DOOR
- ⑤ — METAL OPENING VENT PANEL
- ⑥ — METAL BALUSTRADE
- ⑦ — SLIDING GLASS DOOR SYSTEM
- ⑧ — PV PANEL BEYOND

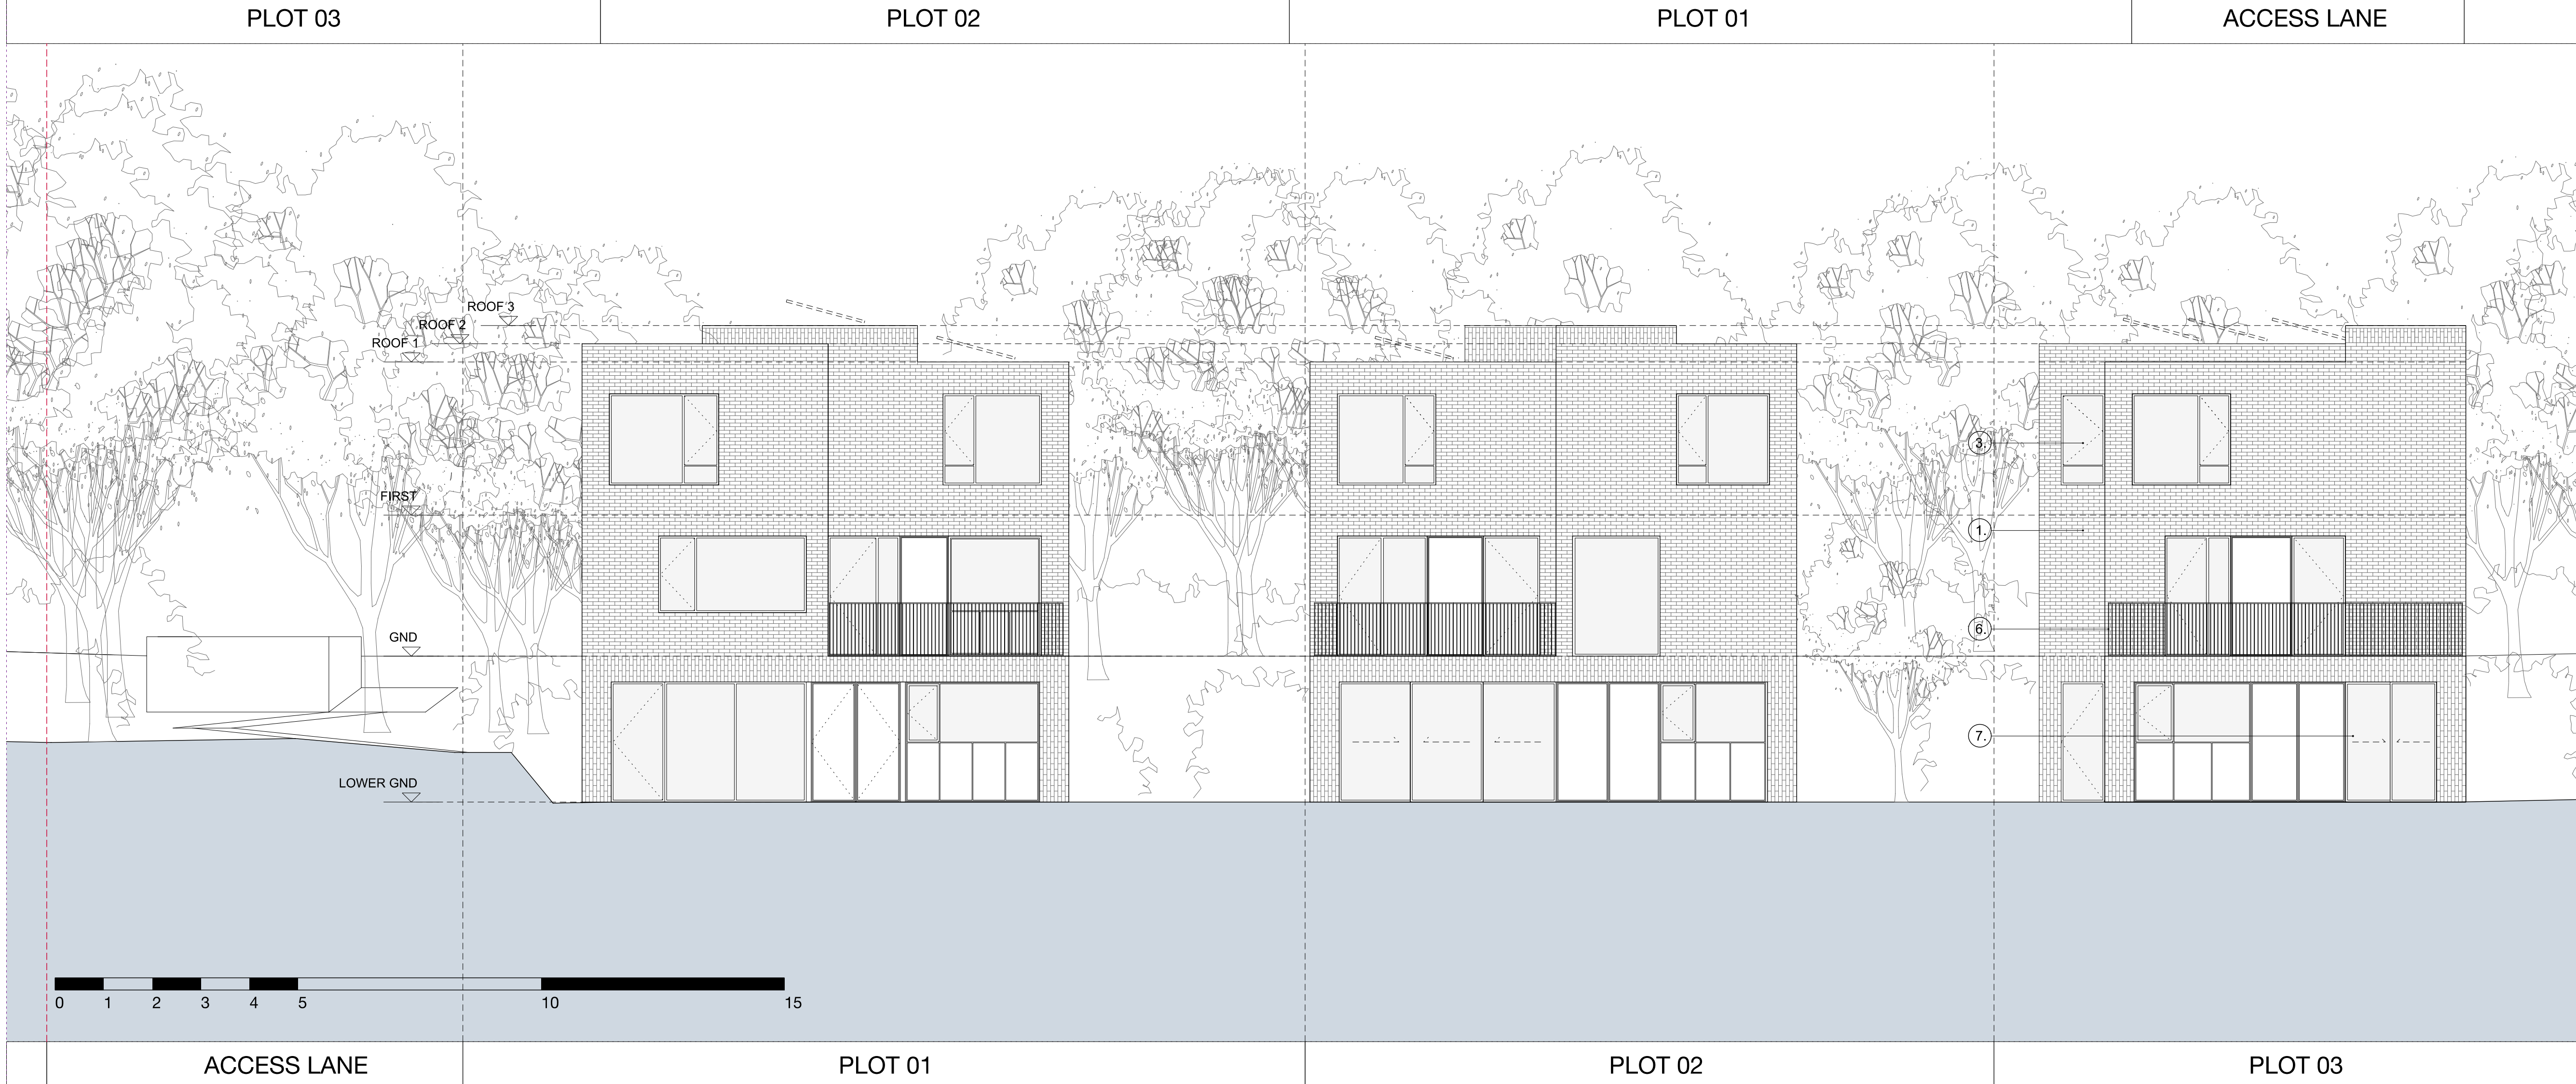

Rev	Date	Description
01.08.18	Planning	

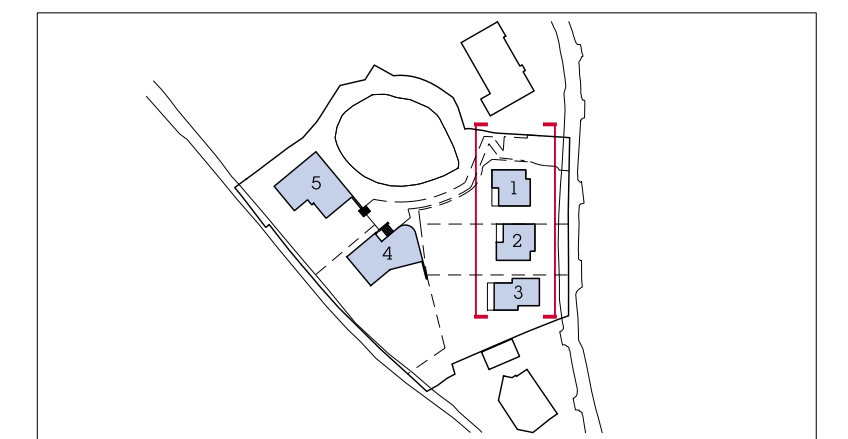

Project
 55 Fitzroy Park
Client
 The Turner Stokes Family and the Springer Family

Date
 August 2018
Scale
 1/75 at A1
 1:150 at A3

Plots 1-3
 Proposed Elevations

Drawn LM **Checked** GW **Approved** HH

Drawing Status
 PLANNING

Project	Discip.	Zone	Level	Series	Dwg No	Rev
13529	AP	Z1	LXX	04	120	-

The Centro Building
 29 Plender Street
 London NW1 0DT
 info@piercyandco.com
 www.piercyandco.com

Telephone
 *44 (0)2074249611


Piercy&Company

Notes
 This drawing is copyright Piercy&Company.
 Do not scale from this drawing.
 All dimensions and levels to be checked on site by the contractor and such dimensions to be his responsibility.
 Report all drawing errors, omissions and discrepancies to the architect.


DISCLAIMER
 This document may be issued in an editable digital CAD format to enable others to use it as background information to make alterations and/or additions. In that instance the file will be accompanied by a PDF version as a record of the original file. It is for those parties making such alterations and/or additions to ensure that they make use of current background information.

Piercy&Company accepts no liability for either: any such alterations and/or additions to the background information by others; or any other changes made by others to the architectural content of the background information itself.


- ① — BRICKWORK IN VARYING BONDS
- ② — ARTICULATED METAL PANEL
- ③ — METAL FRAMED WINDOW SYSTEM
- ④ — TIMBER DOOR
- ⑤ — METAL BALUSTRADE
- ⑥ — PV PANEL BEYOND

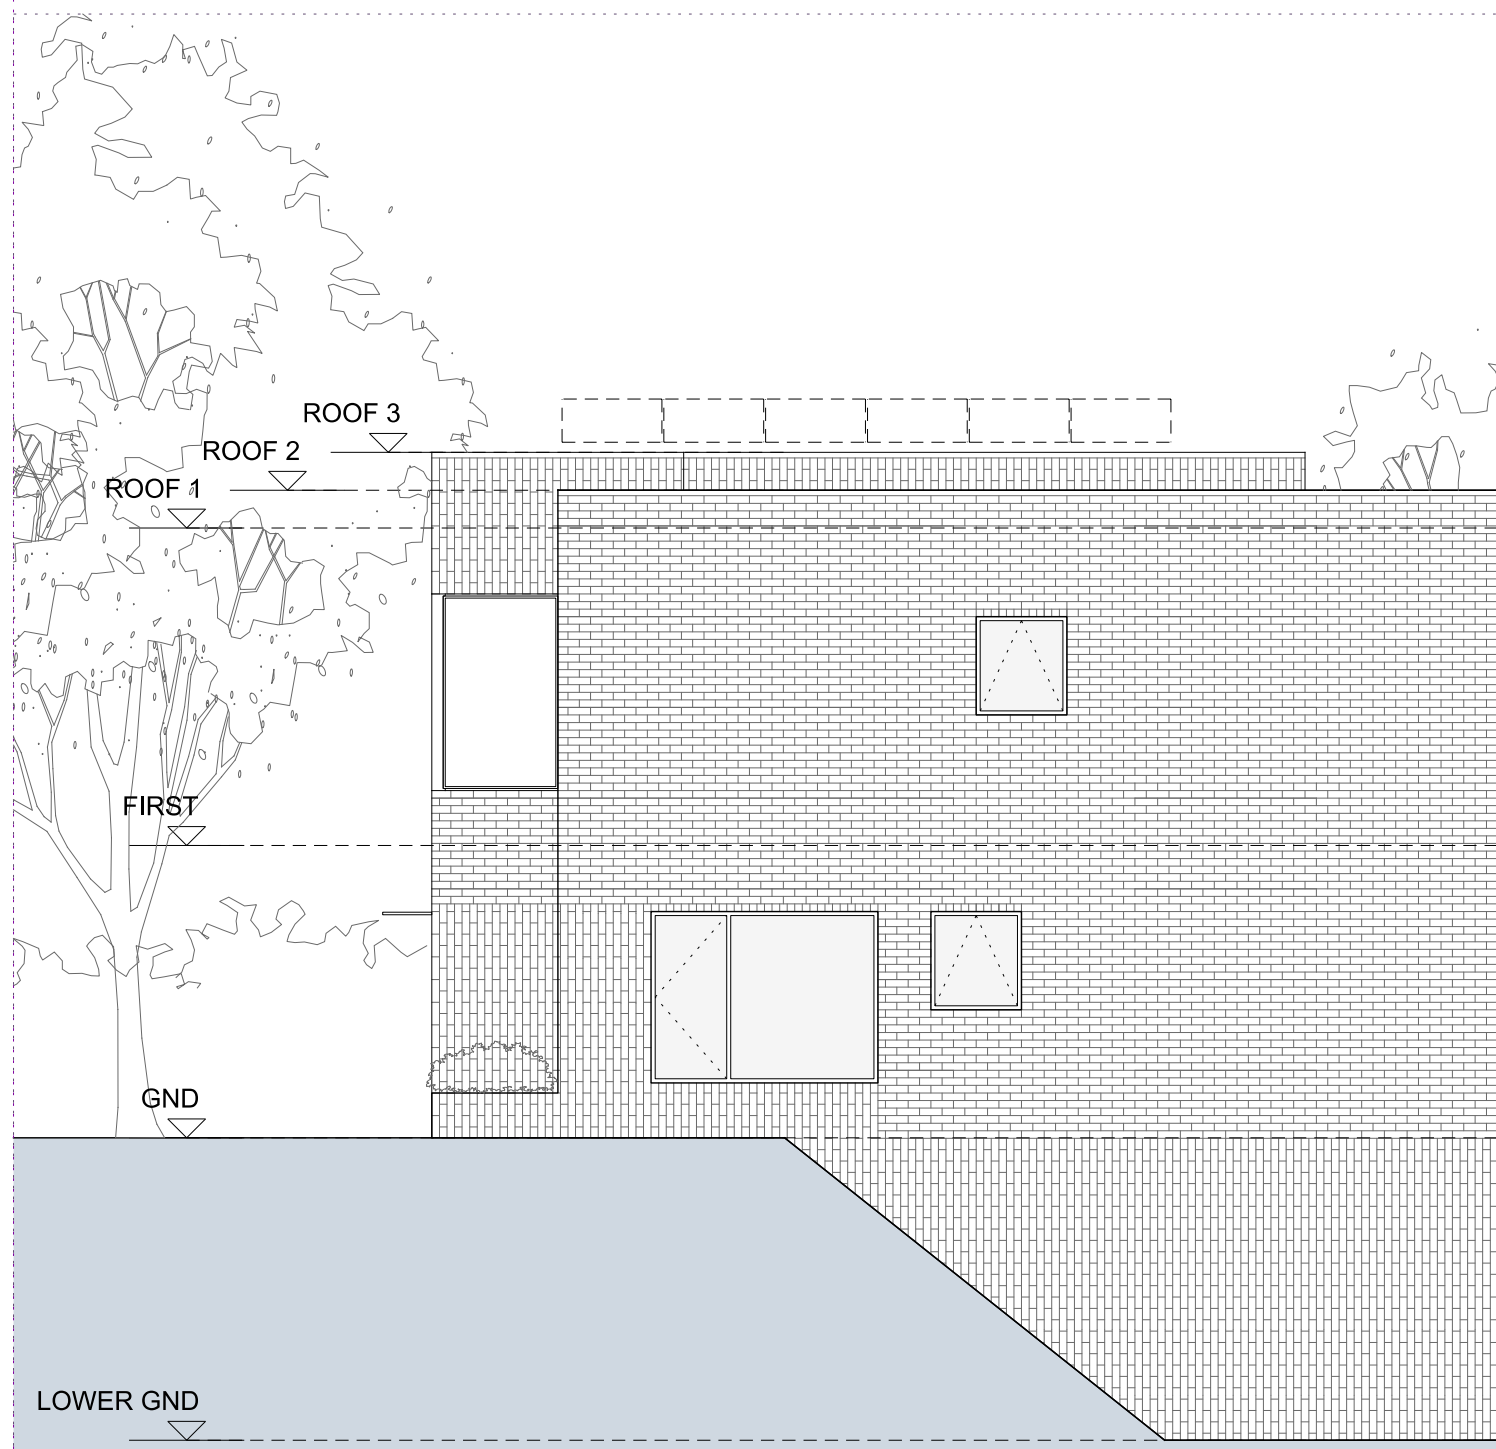


PLOT 01 - NORTH ELEVATION

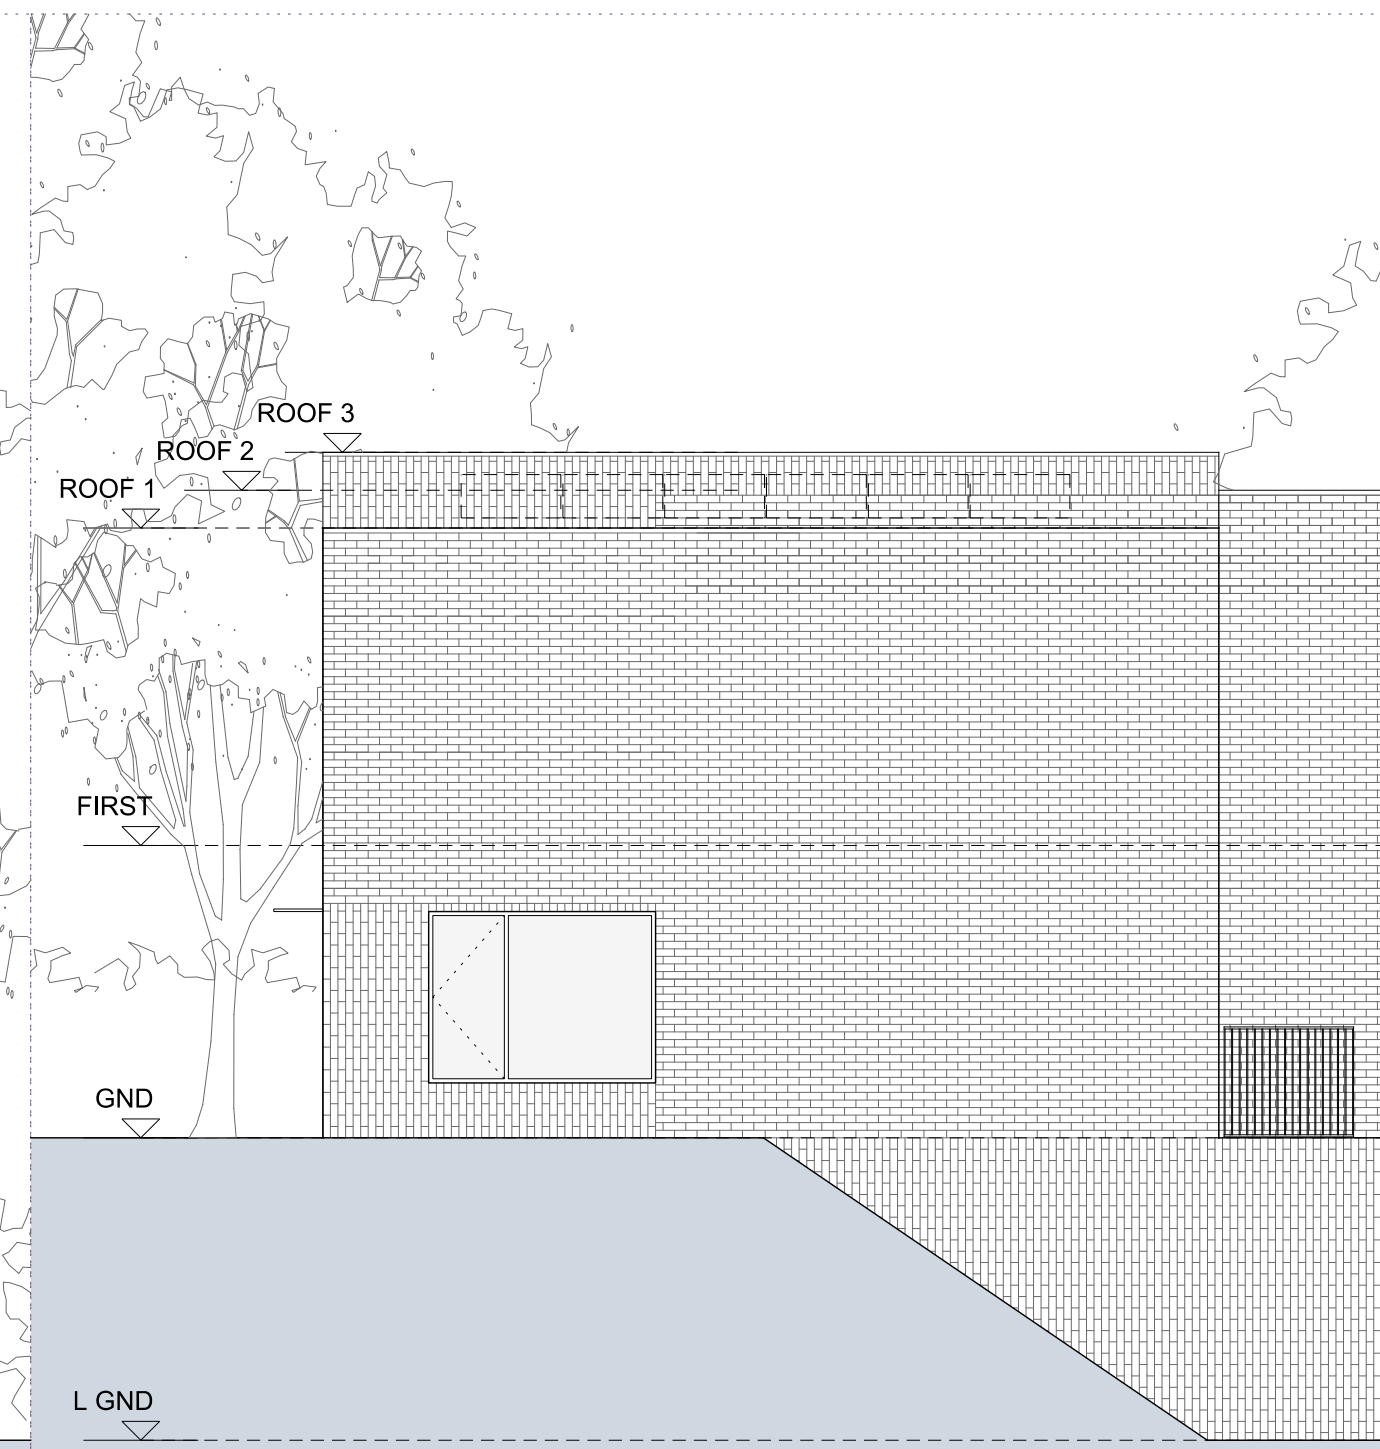


PLOT 02 - NORTH ELEVATION

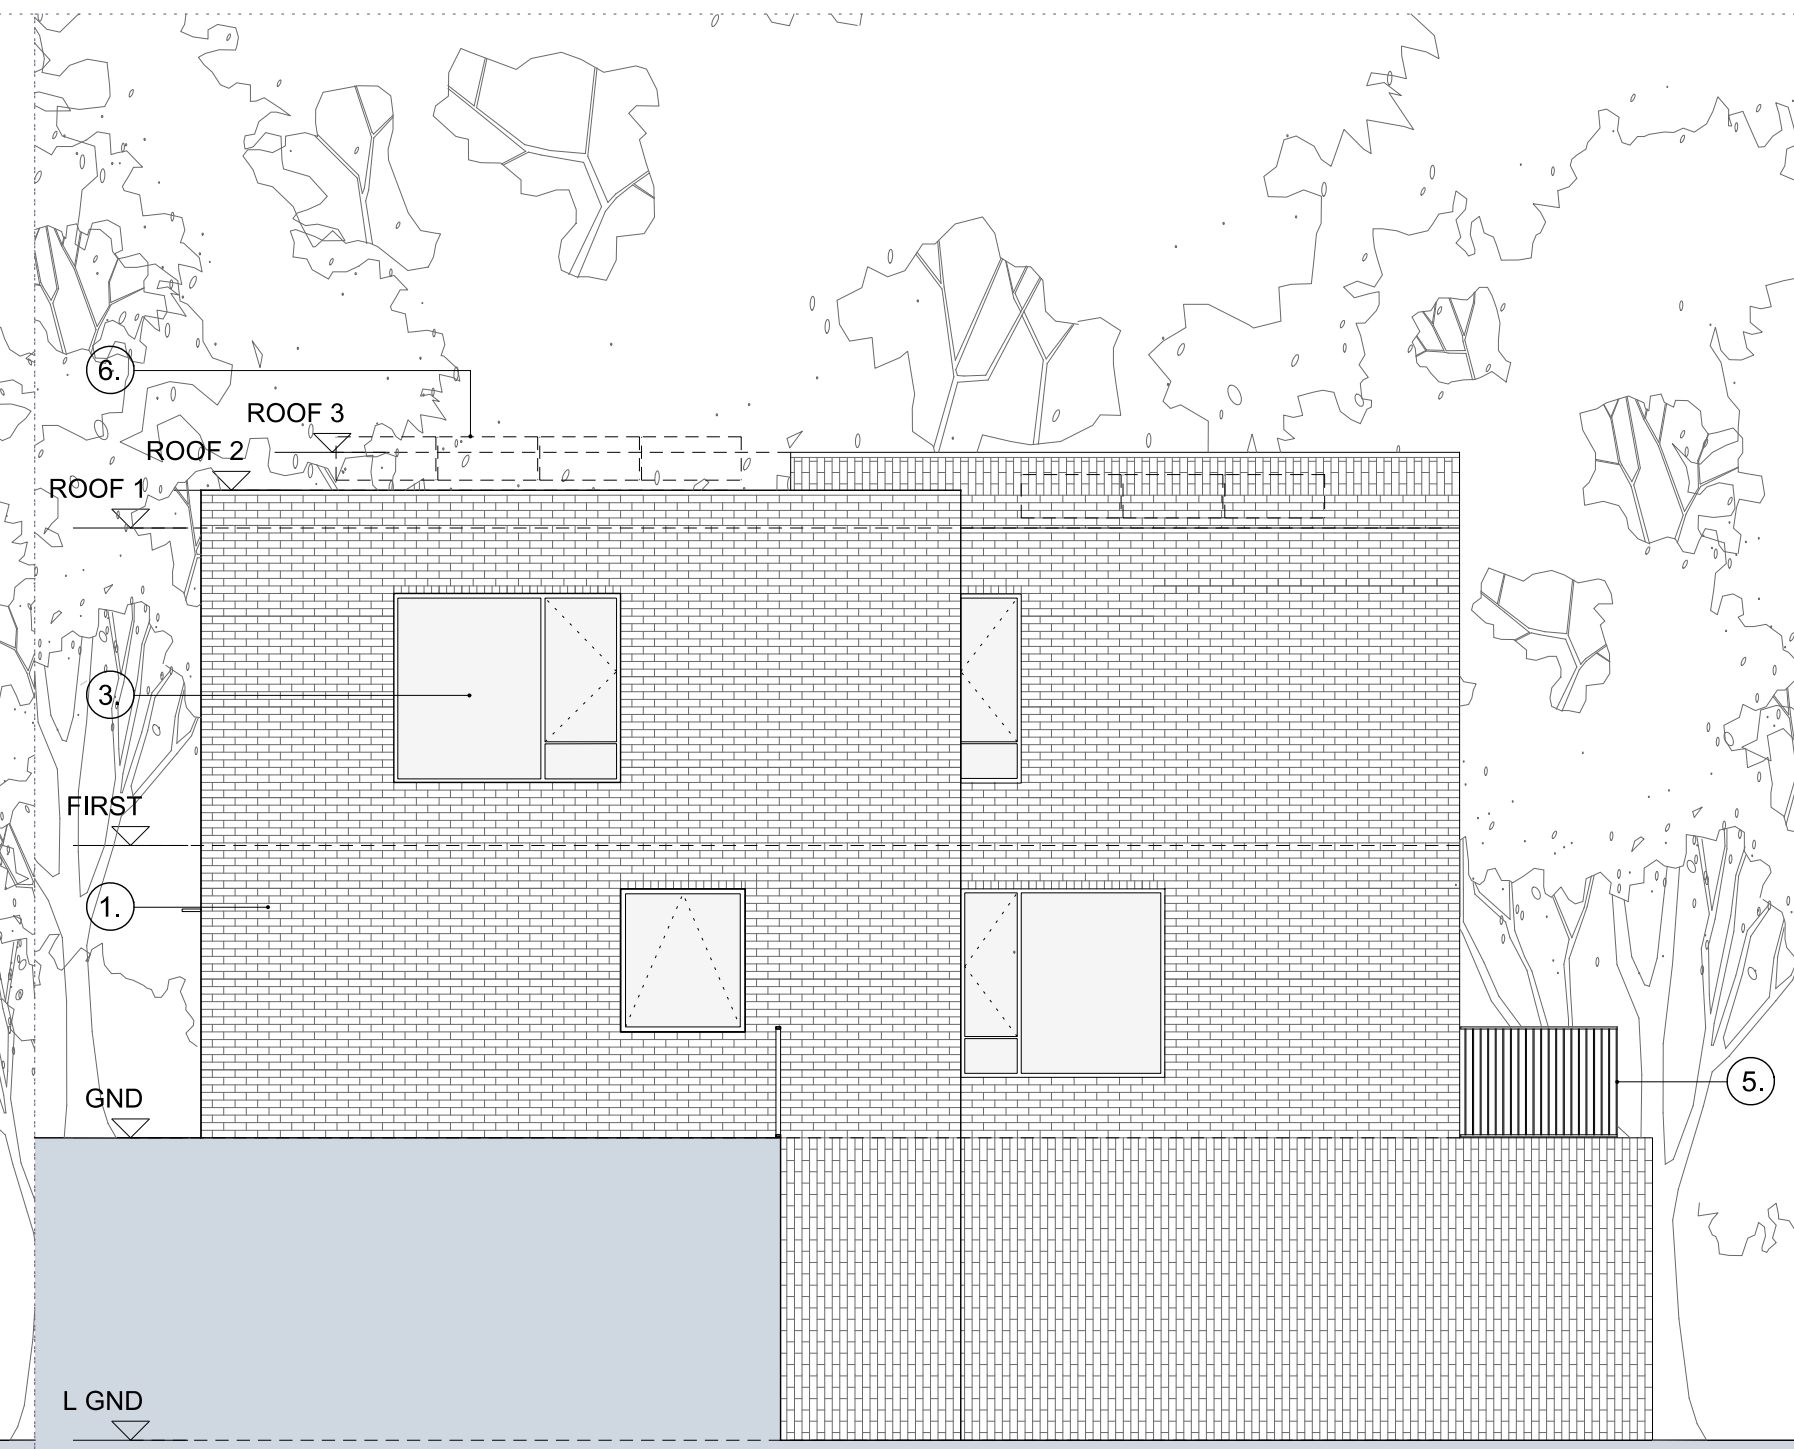


PLOT 03 - NORTH ELEVATION

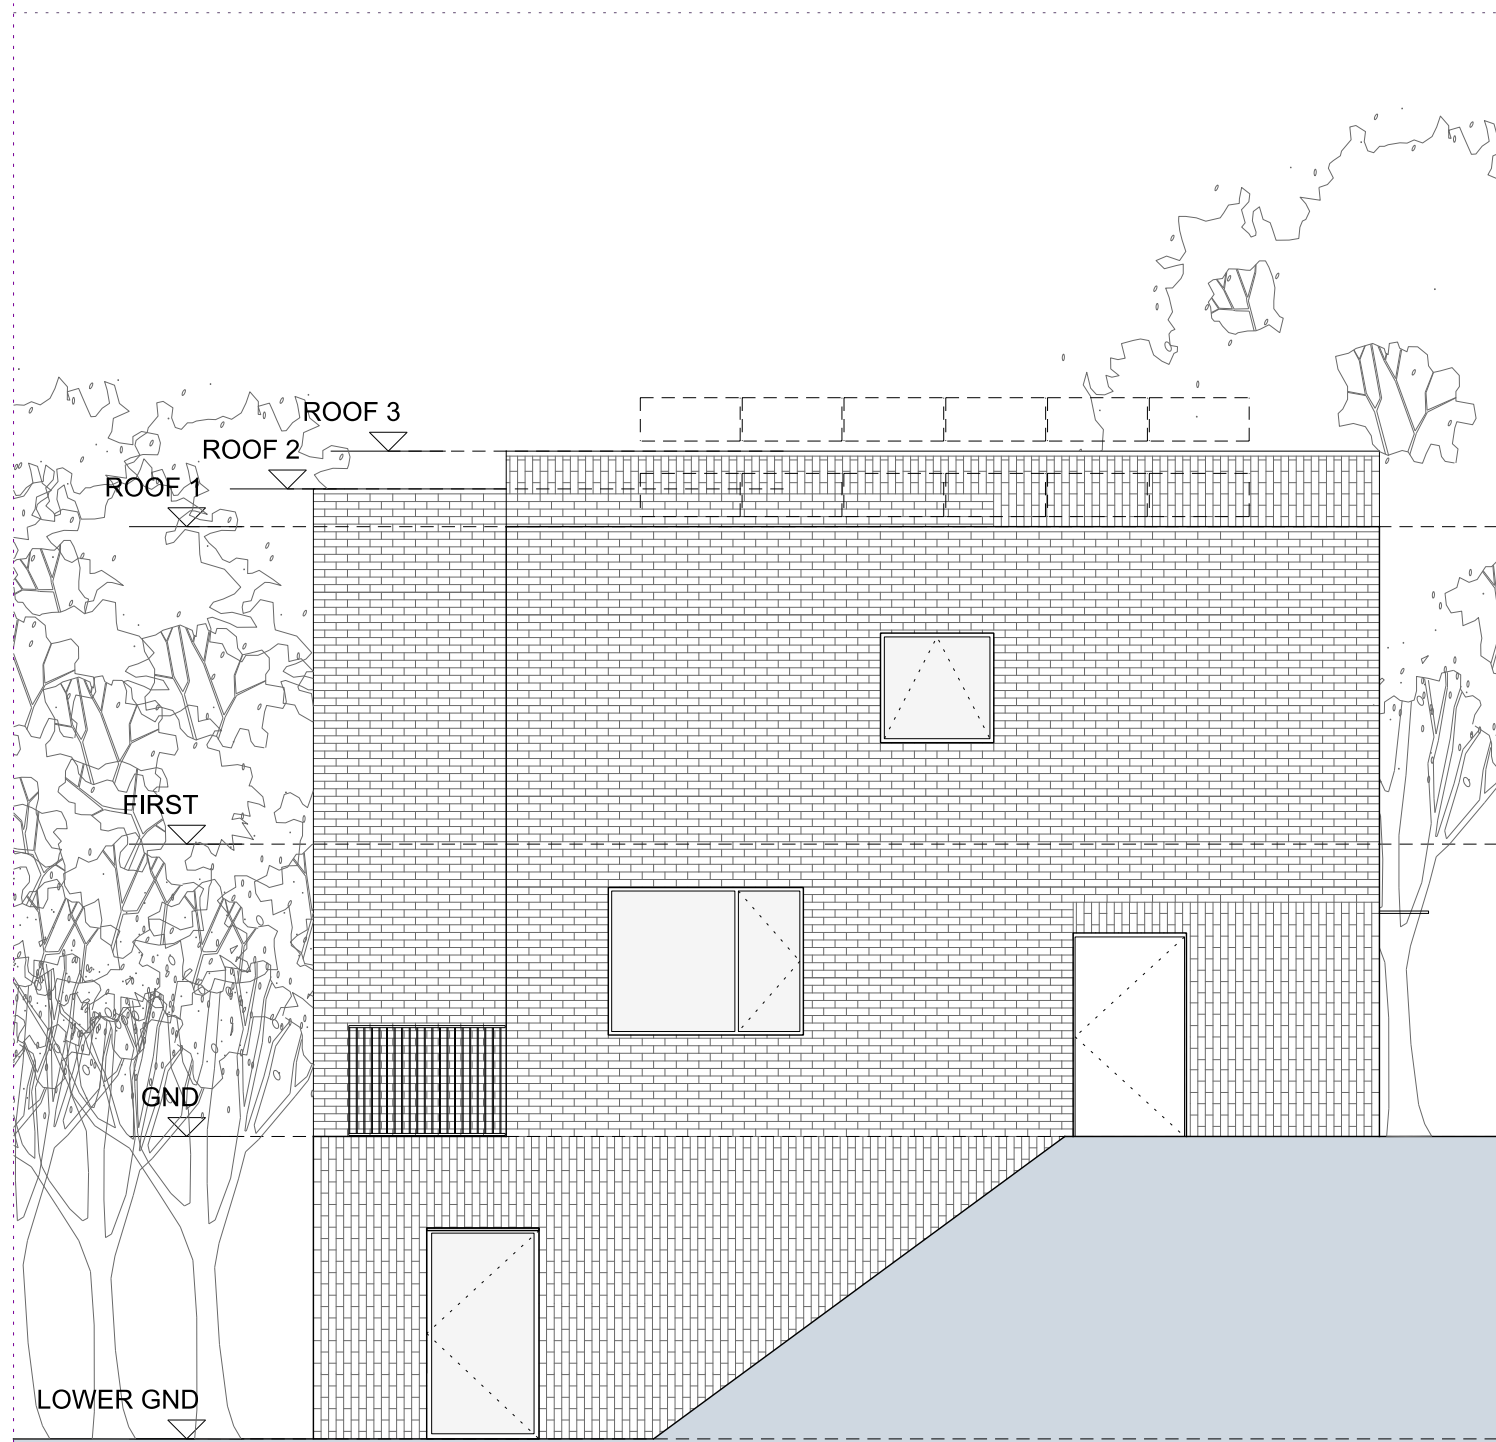

PLOT 01 - SOUTH ELEVATION

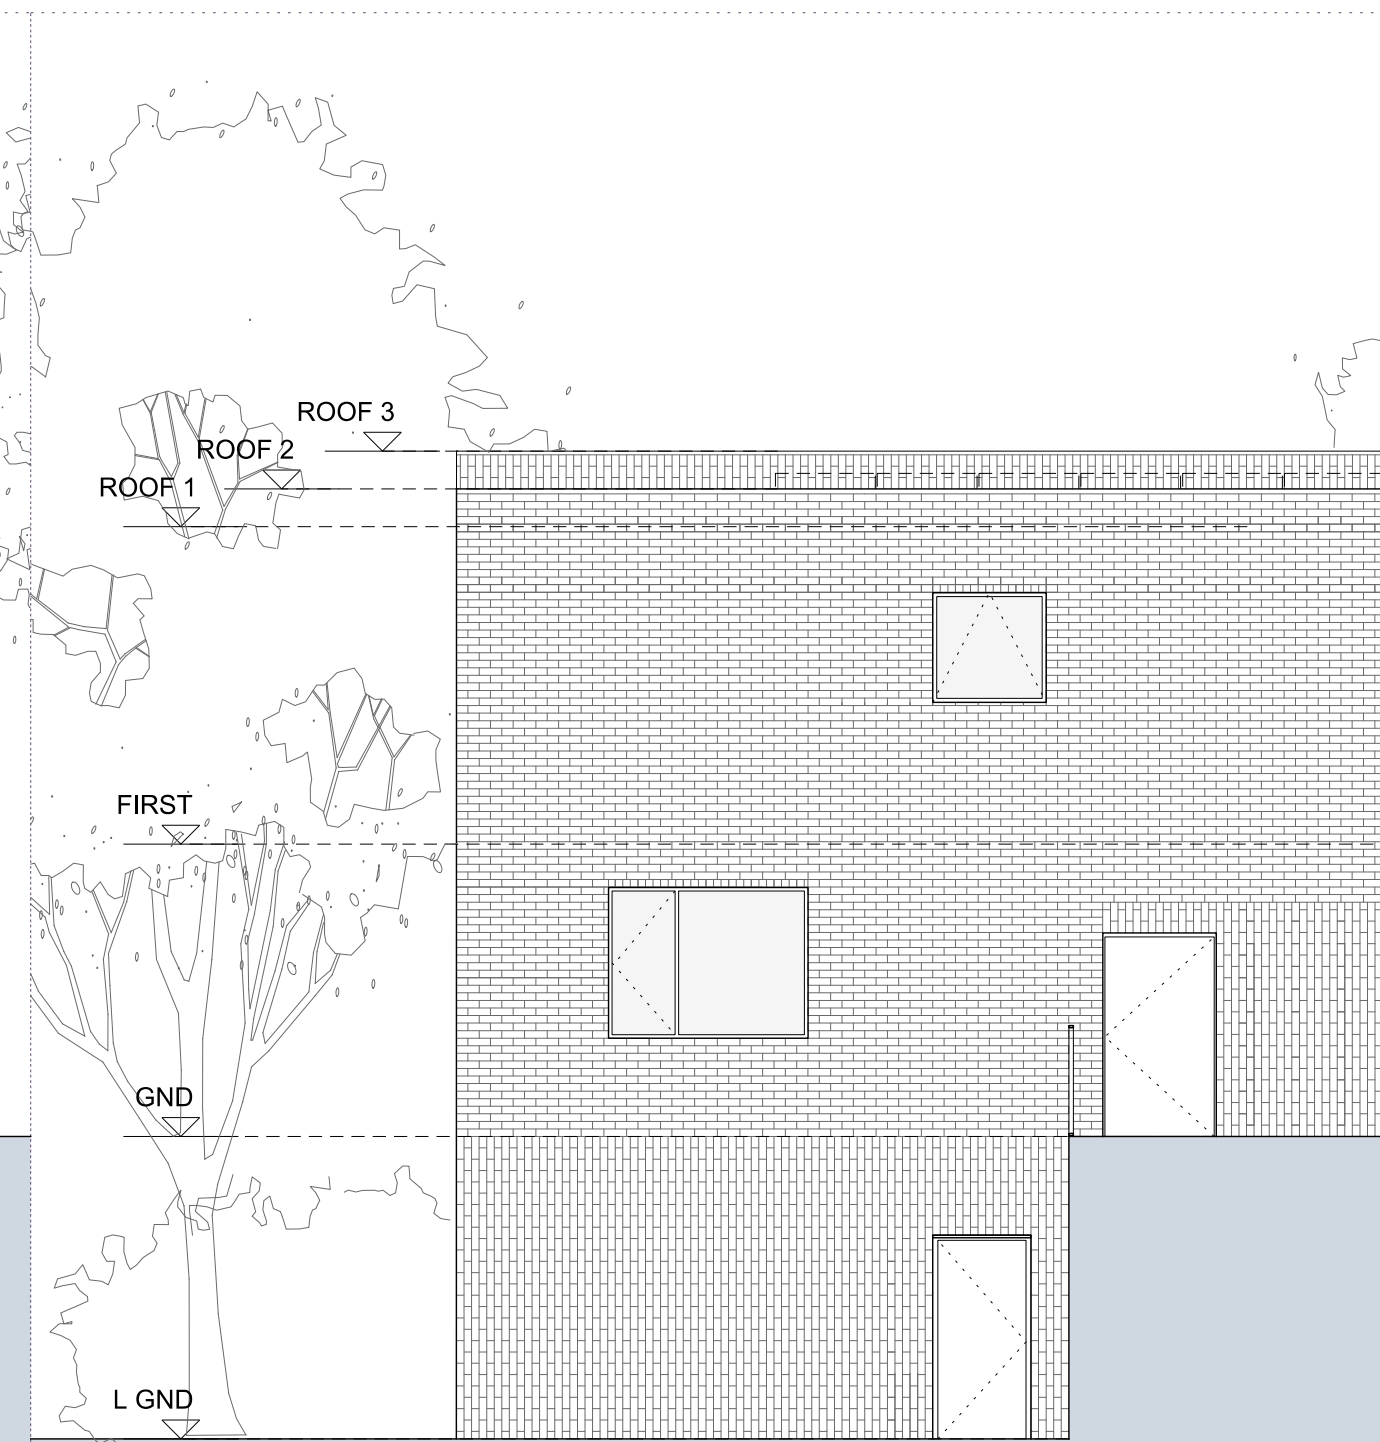


PLOT 02 - SOUTH ELEVATION

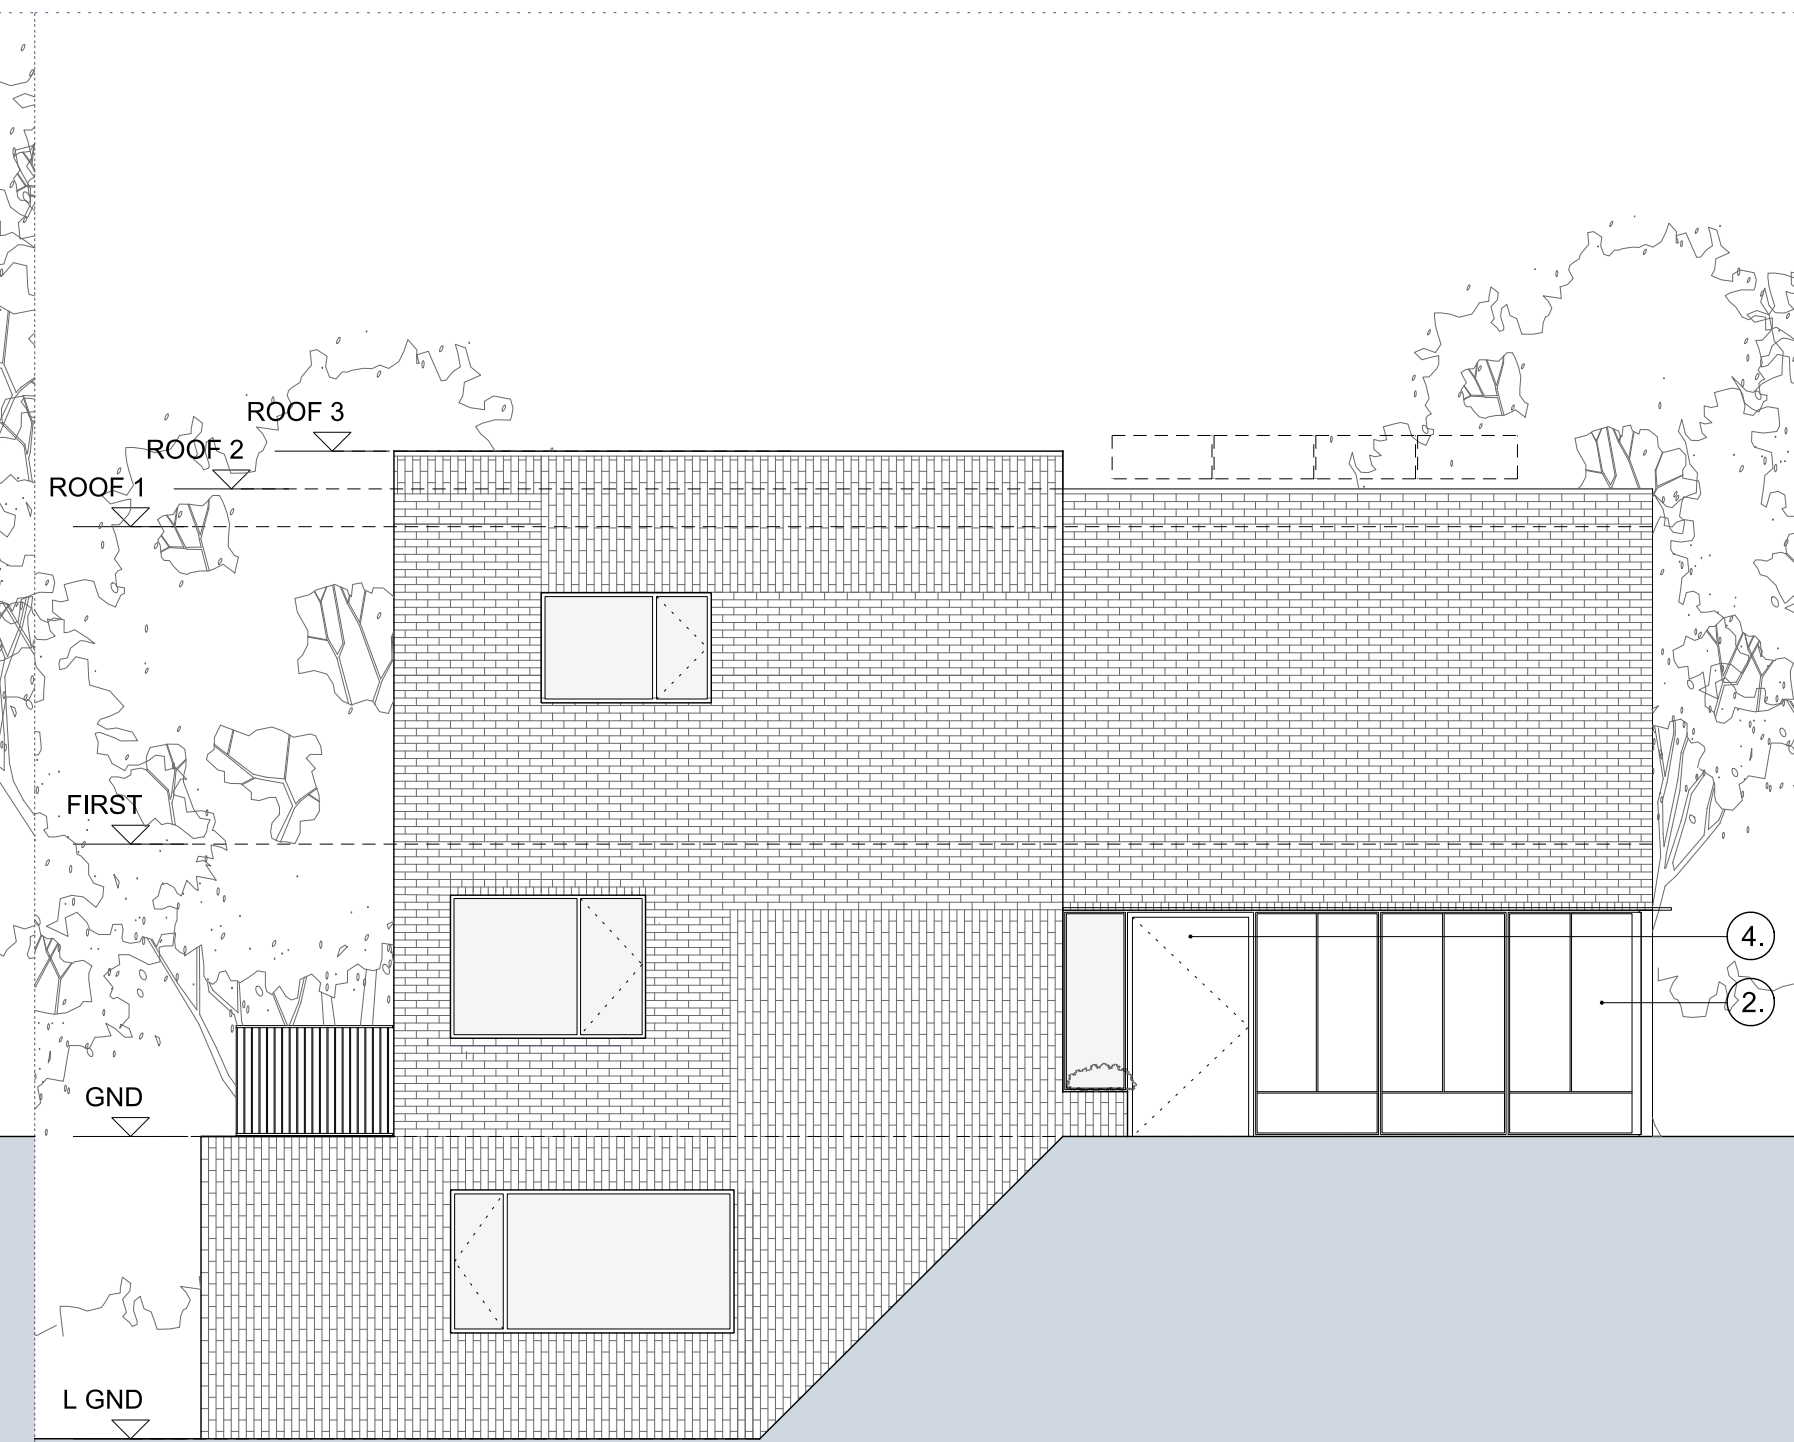

PLOT 03 - SOUTH ELEVATION

Rev	Date	Description
01	08.18	Planning

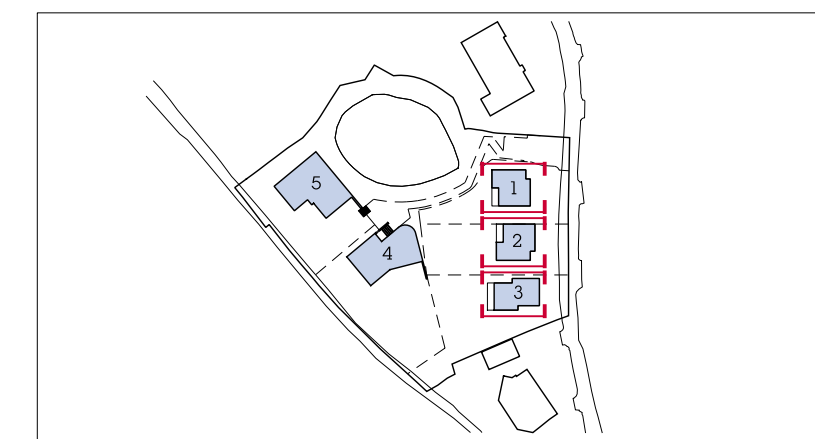

Project
 55 Fitzroy Park

Client
 The Turner Stokes Family and the Springer Family

Date
 August 2018

Scale
 1/75 at A1
 1:150 at A3

Plots 1-3
 Proposed Elevations

Drawn	Checked	Approved
LM	GW	HH

Drawing Status
 PLANNING


Project	Discip. Zone	Level	Series	Dwg No	Rev
13529	AP	Z1	LXX	00	121


The Centro Building
 29 Plender Street
 London NW1 0DT

info@piercyandco.com
 www.piercyandco.com

Telephone
 +44 (0)2074249611

Piercy&Company

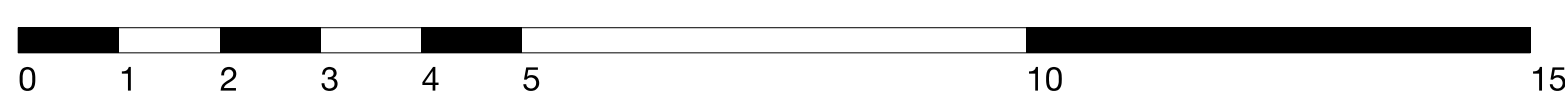

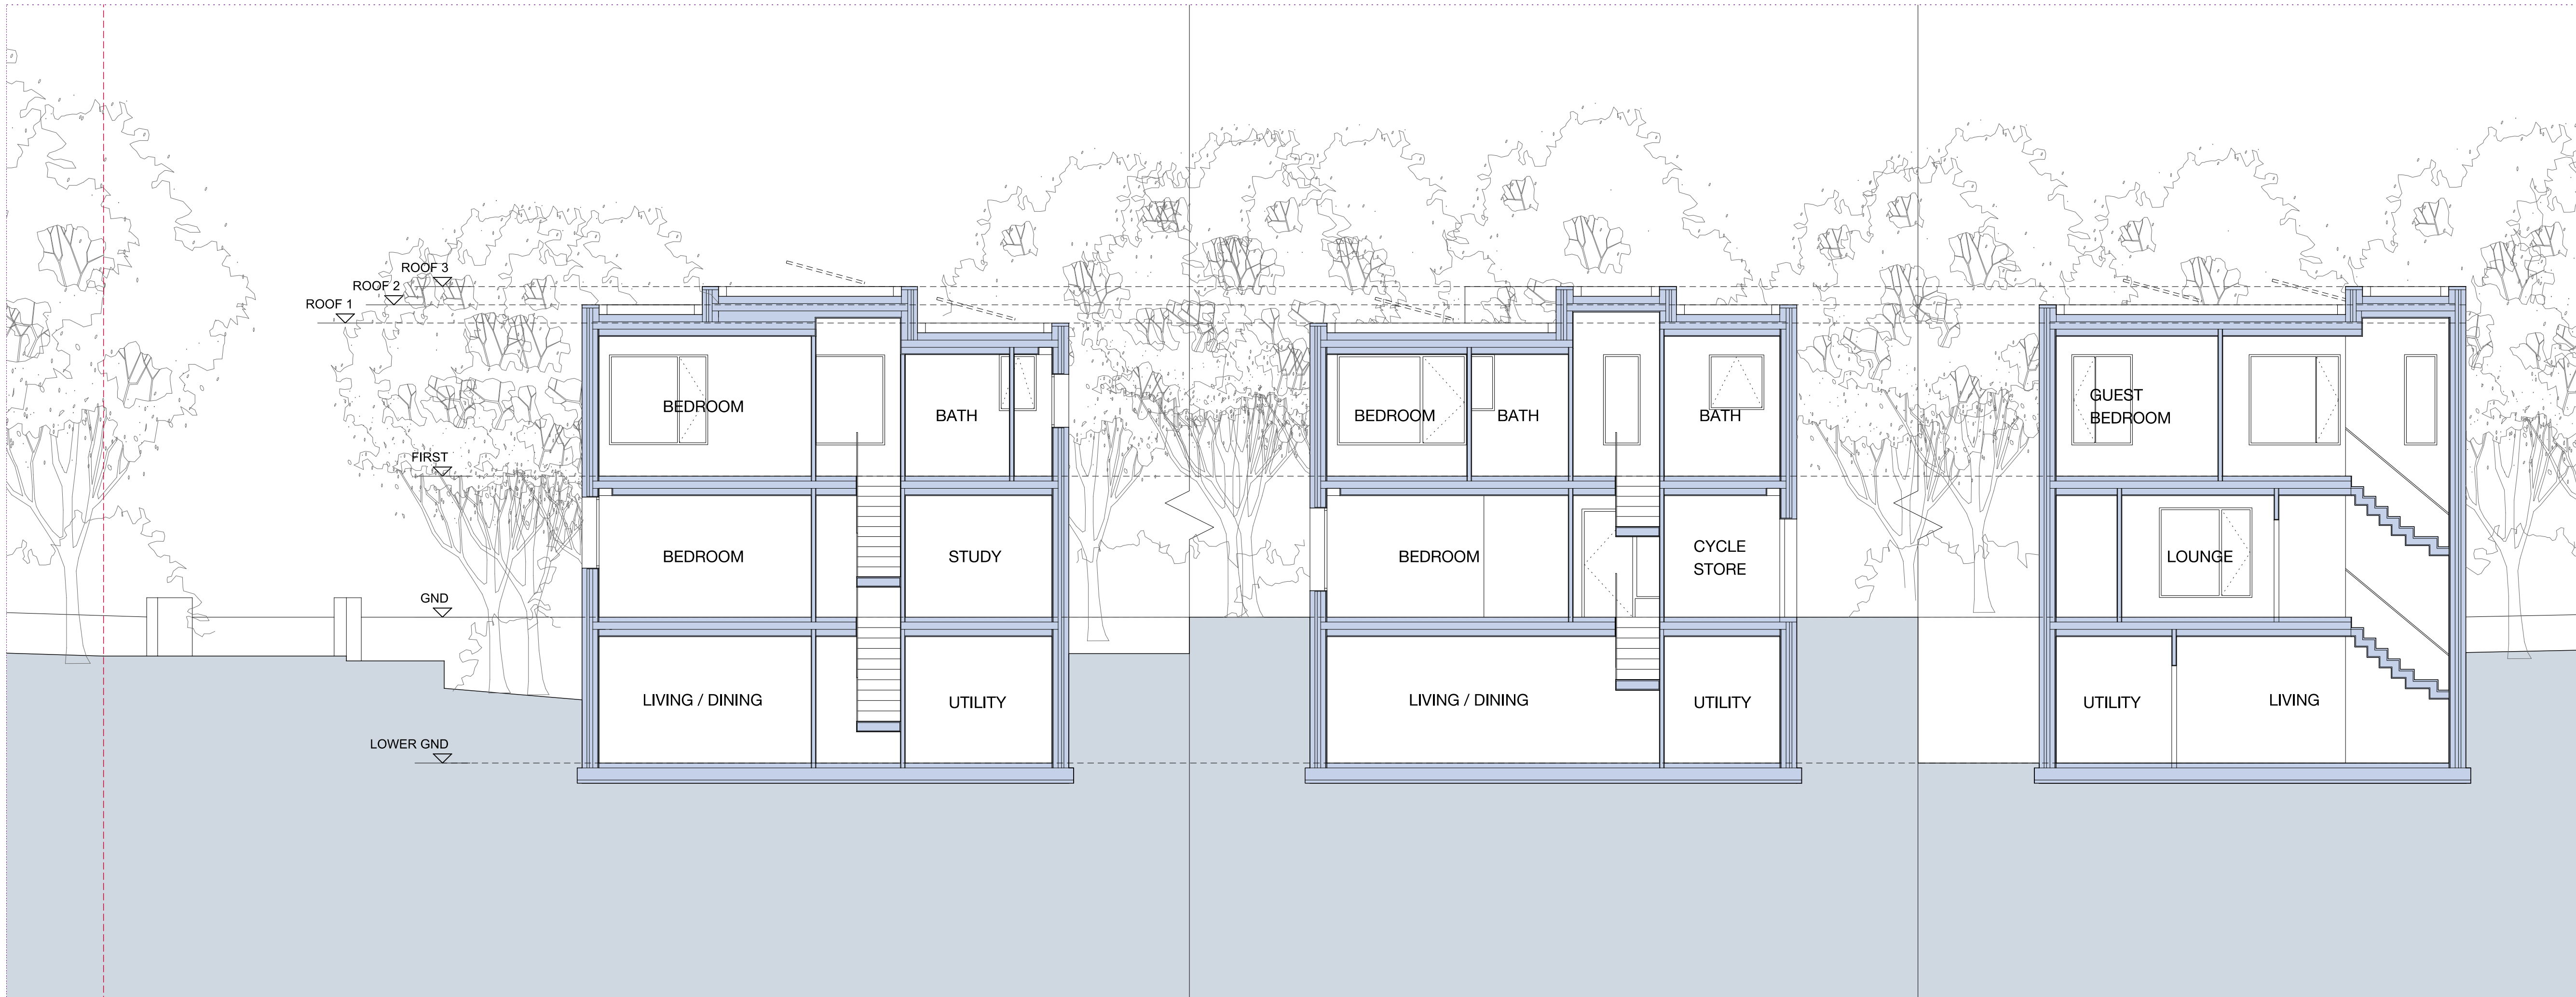


ACCESS LANE

PLOT 01

PLOT 02

PLOT 03

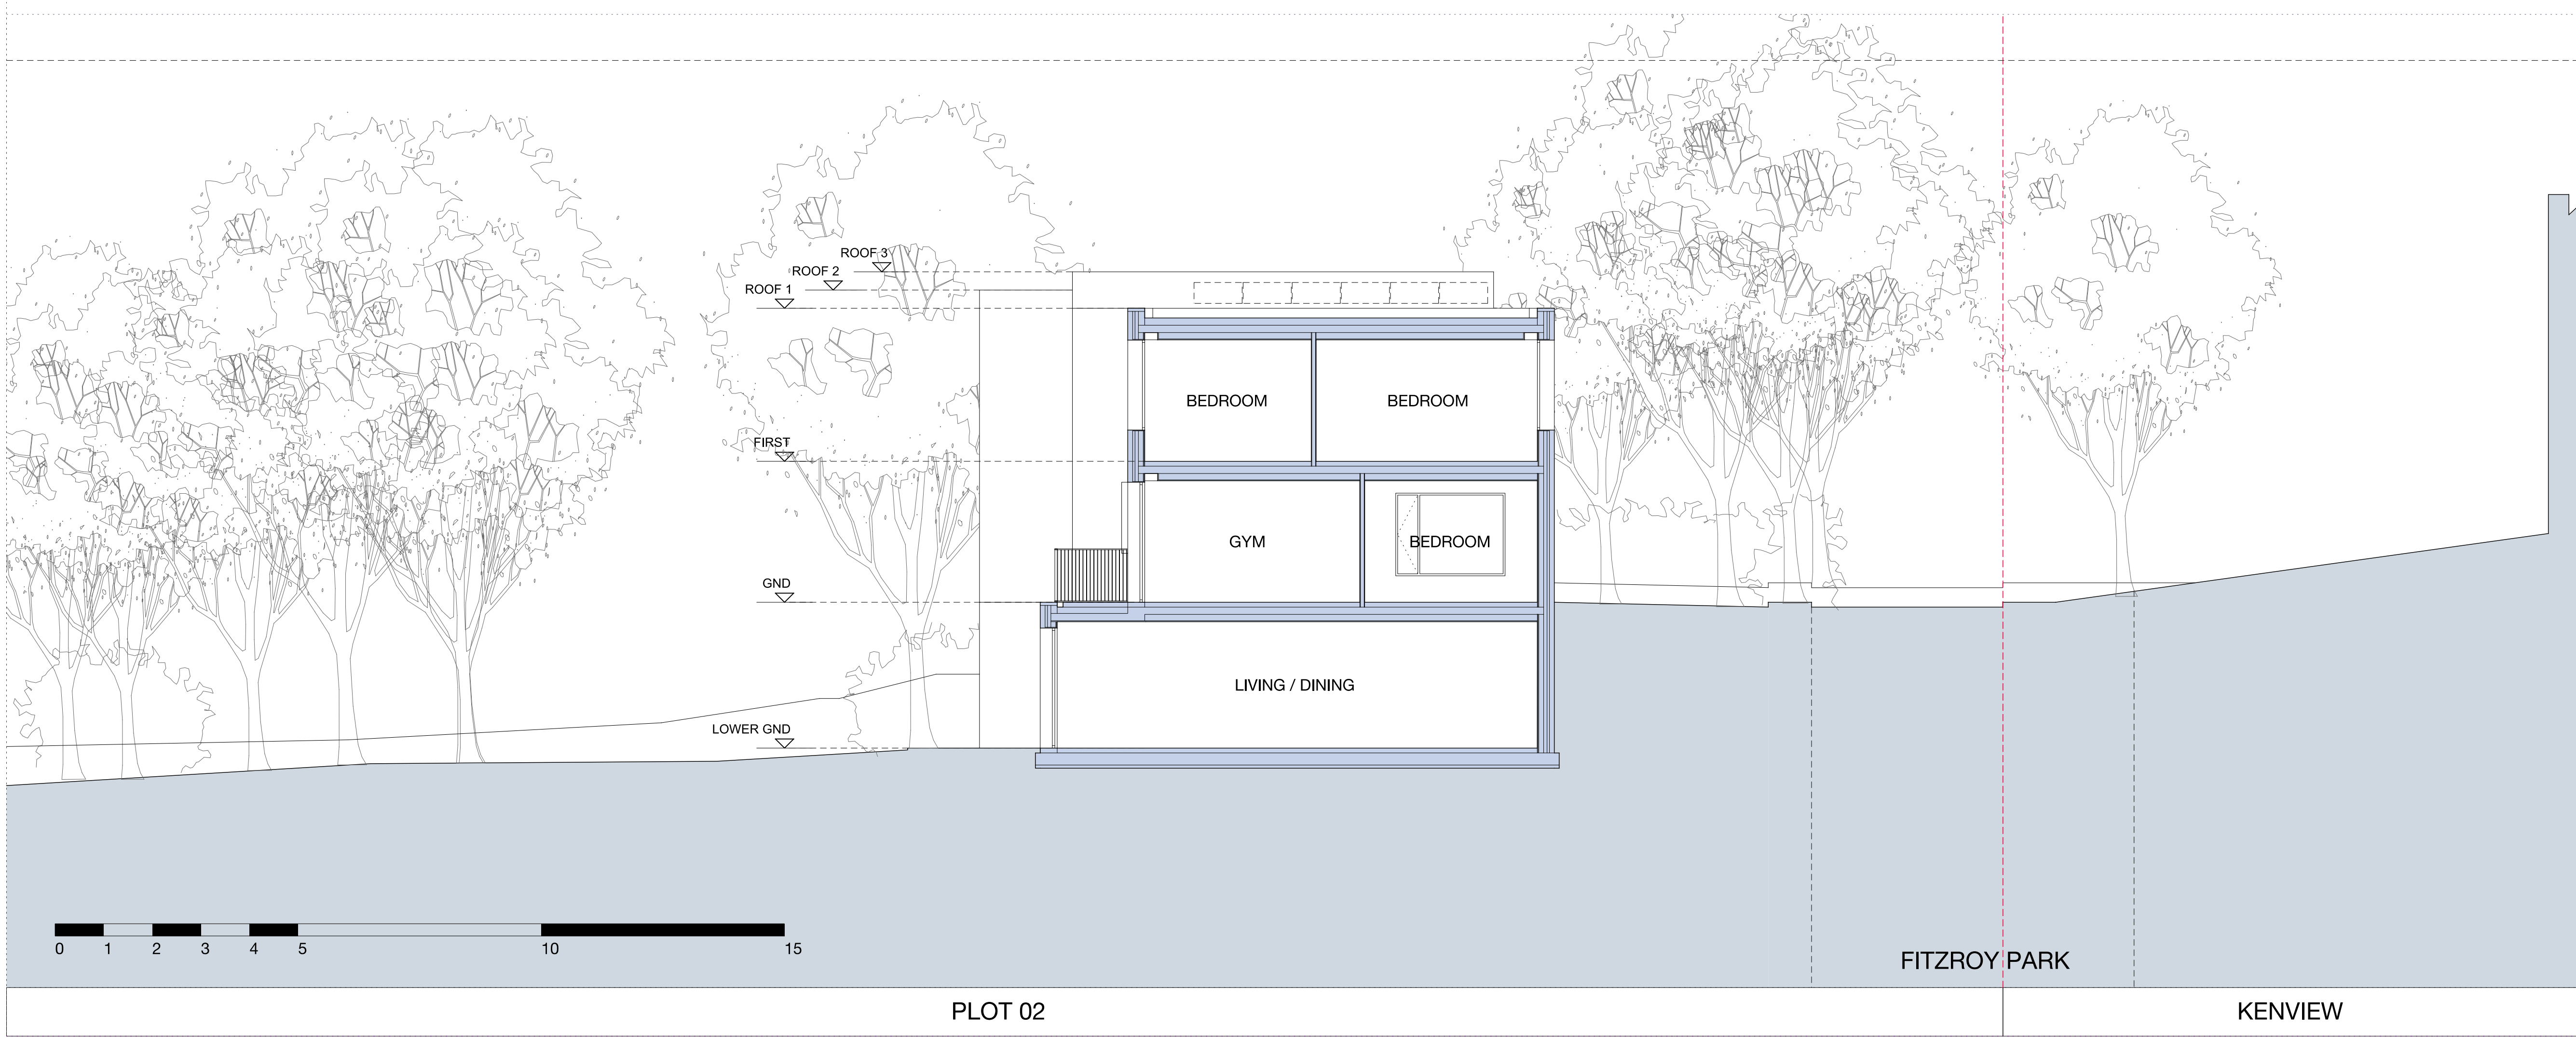

PLOT 02

FITZROY PARK

KENVIEW




Notes
 This drawing is copyright Piercy&Company.
 Do not scale from this drawing.
 All dimensions and levels to be checked on site by the contractor and such dimensions to be his responsibility.
 Report all drawing errors, omissions and discrepancies to the architect.

DISCLAIMER
 This document may be issued in an editable digital CAD format to enable others to use it as background information to make alterations and/or additions. In that instance the file will be accompanied by a PDF version as a record of the original file. It is for those parties making such alterations and/or additions to ensure that they make use of current background information.

Piercy&Company accepts no liability for either: any such alterations and/or additions to the background information by others; or any other changes made by others to the architectural content of the background information itself.

Rev	Date	Description
01.08.18	Planning	

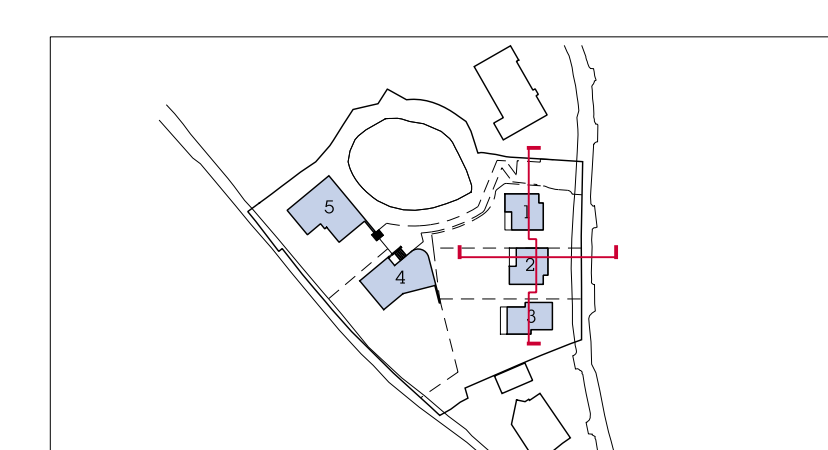

Project
 55 Fitzroy Park
Client
 The Turner Stokes Family and the Springer Family

Date
 August 2018
Scale
 1/75 at A1
 1:150 at A3

Plots 1-3
 Proposed Sections

Drawn LM
Checked GW
Approved HH

Drawing Status
 PLANNING

Project	Discip. Zone	Level	Series	Dwg No	Rev
13529	AP	Z1	LXX	05	140

The Centro Building
 29 Plender Street
 London NW1 0DT

Telephone
 +44 (0)2074249611

info@piercyandco.com
 www.piercyandco.com

Piercy&Company