

Roland Cowan Architects  
 99 Westbourne Park Villas London W2 5ED  
 T 0207 229 5566 E info@rca.uk.com

Project 1329: 66 CHARLOTTE STREET LONDON W1T 4QE		
Drawing Title <b>SITE PLAN</b>		
Dwg No. 1329-66-2018-001	Sheet 4	
Scale 1:500 @ A3	Date AUG 2018	Drawn by P
DO NOT SCALE FROM THIS DRAWING. USE FIGURED DIMENSIONS ONLY. ANY DISCREPANCIES ARE TO BE REPORTED TO RCA IMMEDIATELY. PRIOR TO THE EXECUTION OF THE WORKS ON SITE ALL DIMENSIONS TO BE VERIFIED ON SITE BEFORE ANY WORK IS PUT IN HAND.		



CHARLOTTE STREET ELEVATION

	<p><b>Roland Cowan Architects</b>          99 Westbourne Park Villas London W2 5ED          T 0207 229 5599 E info@rca.uk.com          F 0207 229 5566 W www.rca.uk.com</p>	Project 1329: 66 CHARLOTTE STREET LONDON W1T 4QE	
		Drawing Title <b>EXISTING FRONT ELEVATION</b>	
	Dwg No. 1329-66-2018-002	Revision	
	Scale <b>1:100 @ A3</b>	Date <b>AUG 2018</b>	Drawn by <b>P</b>
DO NOT SCALE FROM THIS DRAWING. USE FIGURED DIMENSIONS ONLY. ANY DISCREPANCIES ARE TO BE REPORTED TO RCA IMMEDIATELY. PRIOR TO THE EXECUTION OF THE WORKS ON SITE ALL DIMENSIONS TO BE VERIFIED ON SITE BEFORE ANY WORK IS PUT IN HAND.			




CHARLOTTE STREET ELEVATION

	<p><b>Roland Cowan Architects</b>          99 Westbourne Park Villas London W2 5ED          T 0207 229 5599 E info@rca.uk.com          F 0207 229 5566 W www.rca.uk.com</p>	Project 1329: 66 CHARLOTTE STREET LONDON W1T 4QE	
		Drawing Title <b>PROPOSED FRONT ELEVATION MANSARD VERSIONS</b>	
		Dwg No. 1329-66-2018-003b	Revision
		Scale <b>1:100 @ A3</b>	Date <b>AUG 2018</b> Drawn by <b>P</b>
DO NOT SCALE FROM THIS DRAWING. USE FIGURED DIMENSIONS ONLY. ANY DISCREPANCIES ARE TO BE REPORTED TO RCA IMMEDIATELY. PRIOR TO THE EXECUTION OF THE WORKS ON SITE ALL DIMENSIONS TO BE VERIFIED ON SITE BEFORE ANY WORK IS PUT IN HAND.			



66 68 70  
REAR ELEVATION

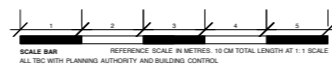

**Roland Cowan Architects**

99 Westbourne Park Villas London W2 5ED

T 0207 229 5599 E info@rca.uk.com

F 0207 229 5566 W www.rca.uk.com

Project 1329: 66 CHARLOTTE STREET LONDON W1T 4QE

Drawing Title **EXISTING REAR ELEVATION**

Dwg No. 1329-66-2018-004

Revision

Scale **1:100 @ A3**

Date **AUG 2018**

Drawn by **P**


DO NOT SCALE FROM THIS DRAWING. USE FIGURED DIMENSIONS ONLY. ANY DISCREPANCIES ARE TO BE REPORTED TO RCA IMMEDIATELY. PRIOR TO THE EXECUTION OF THE WORKS ON SITE ALL DIMENSIONS TO BE VERIFIED ON SITE BEFORE ANY WORK IS PUT IN HAND.



REAR ELEVATION

**W/ MANSARD AND HIGHER CLOSET WING APPLICATION**


	<p><b>Roland Cowan Architects</b>          99 Westbourne Park Villas London W2 5ED          T 0207 229 5599 E info@rca.uk.com          F 0207 229 5566 W www.rca.uk.com</p>	<table border="1" style="width: 100%; border-collapse: collapse;"> <tr> <td colspan="3">Project 66 CHARLOTTE STREET LONDON W1T 4QE</td> </tr> <tr> <td colspan="3">Drawing Title <b>PROPOSED REAR ELEVATION</b></td> </tr> <tr> <td>Dwg No. 1329-66-2018-005c</td> <td colspan="2">Revision</td> </tr> <tr> <td>Scale <b>1:100 @ A3</b></td> <td>Date <b>AUG 2018</b></td> <td>Drawn by <b>P</b></td> </tr> </table> <p style="font-size: small; margin-top: 5px;">DO NOT SCALE FROM THIS DRAWING. USE FIGURED DIMENSIONS ONLY. ANY DISCREPANCIES ARE TO BE REPORTED TO RCA IMMEDIATELY. PRIOR TO THE EXECUTION OF THE WORKS ON SITE ALL DIMENSIONS TO BE VERIFIED ON SITE BEFORE ANY WORK IS PUT IN HAND.</p>	Project 66 CHARLOTTE STREET LONDON W1T 4QE			Drawing Title <b>PROPOSED REAR ELEVATION</b>			Dwg No. 1329-66-2018-005c	Revision		Scale <b>1:100 @ A3</b>	Date <b>AUG 2018</b>	Drawn by <b>P</b>
Project 66 CHARLOTTE STREET LONDON W1T 4QE														
Drawing Title <b>PROPOSED REAR ELEVATION</b>														
Dwg No. 1329-66-2018-005c	Revision													
Scale <b>1:100 @ A3</b>	Date <b>AUG 2018</b>	Drawn by <b>P</b>												

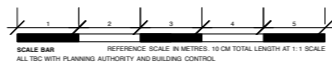

**Roland Cowan Architects**  
 99 Westbourne Park Villas London W2 5ED  
 T 0207 229 5599 E info@rca.uk.com  
 F 0207 229 5566 W www.rca.uk.com



Project 1329: 66 CHARLOTTE STREET LONDON W1T 4QE		
Drawing Title <b>EXISTING SECTION F</b>		
Dwg No. 1329-66-2018-006	Revision	
Scale 1:100 @ A3	Date AUG 2018	Drawn by P

DO NOT SCALE FROM THIS DRAWING. USE FIGURED DIMENSIONS ONLY. ANY DISCREPANCIES ARE TO BE REPORTED TO RCA IMMEDIATELY. PRIOR TO THE EXECUTION OF THE WORKS ON SITE ALL DIMENSIONS TO BE VERIFIED ON SITE BEFORE ANY WORK IS PUT IN HAND.

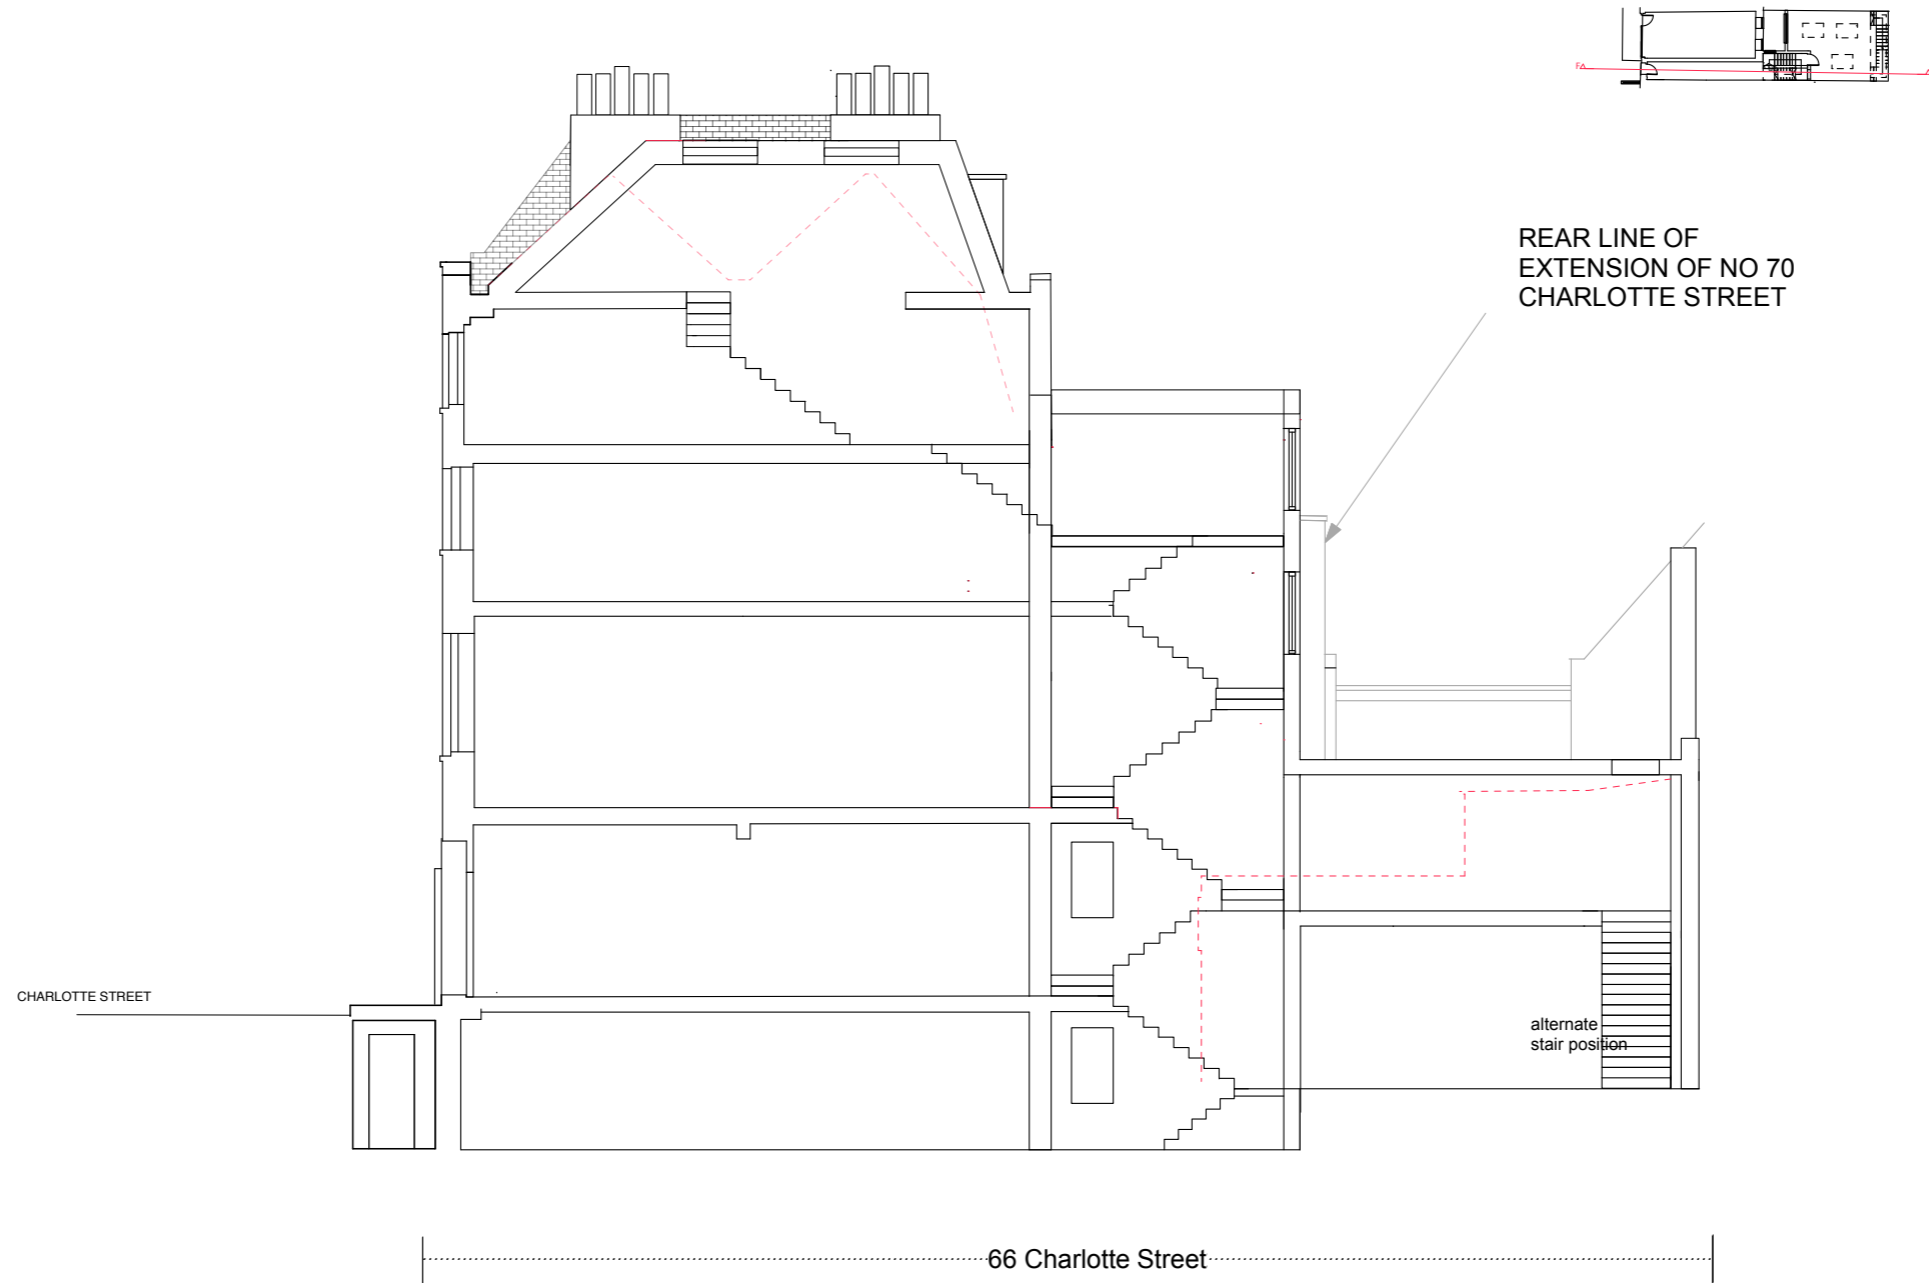

**W/ MANSARD AND HIGHER CLOSET WING APPLICATION**

	<p><b>Roland Cowan Architects</b>          99 Westbourne Park Villas London W2 5ED          T 0207 229 5599 E info@rca.uk.com          F 0207 229 5566 W www.rca.uk.com</p>	Project 66 CHARLOTTE STREET LONDON W1T 4QE	
		Drawing Title <b>PROPOSED SECTION F</b>	
		Dwg No. 1329-66-2018-007c	Revision
		Scale <b>1:100 @ A3</b>	Date <b>AUG 2018</b> Drawn by <b>P</b>
<small>DO NOT SCALE FROM THIS DRAWING. USE FIGURED DIMENSIONS ONLY. ANY DISCREPANCIES ARE TO BE REPORTED TO RCA IMMEDIATELY. PRIOR TO THE EXECUTION OF THE WORKS ON SITE ALL DIMENSIONS TO BE VERIFIED ON SITE BEFORE ANY WORK IS PUT IN HAND.</small>			

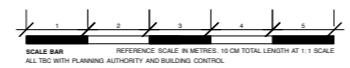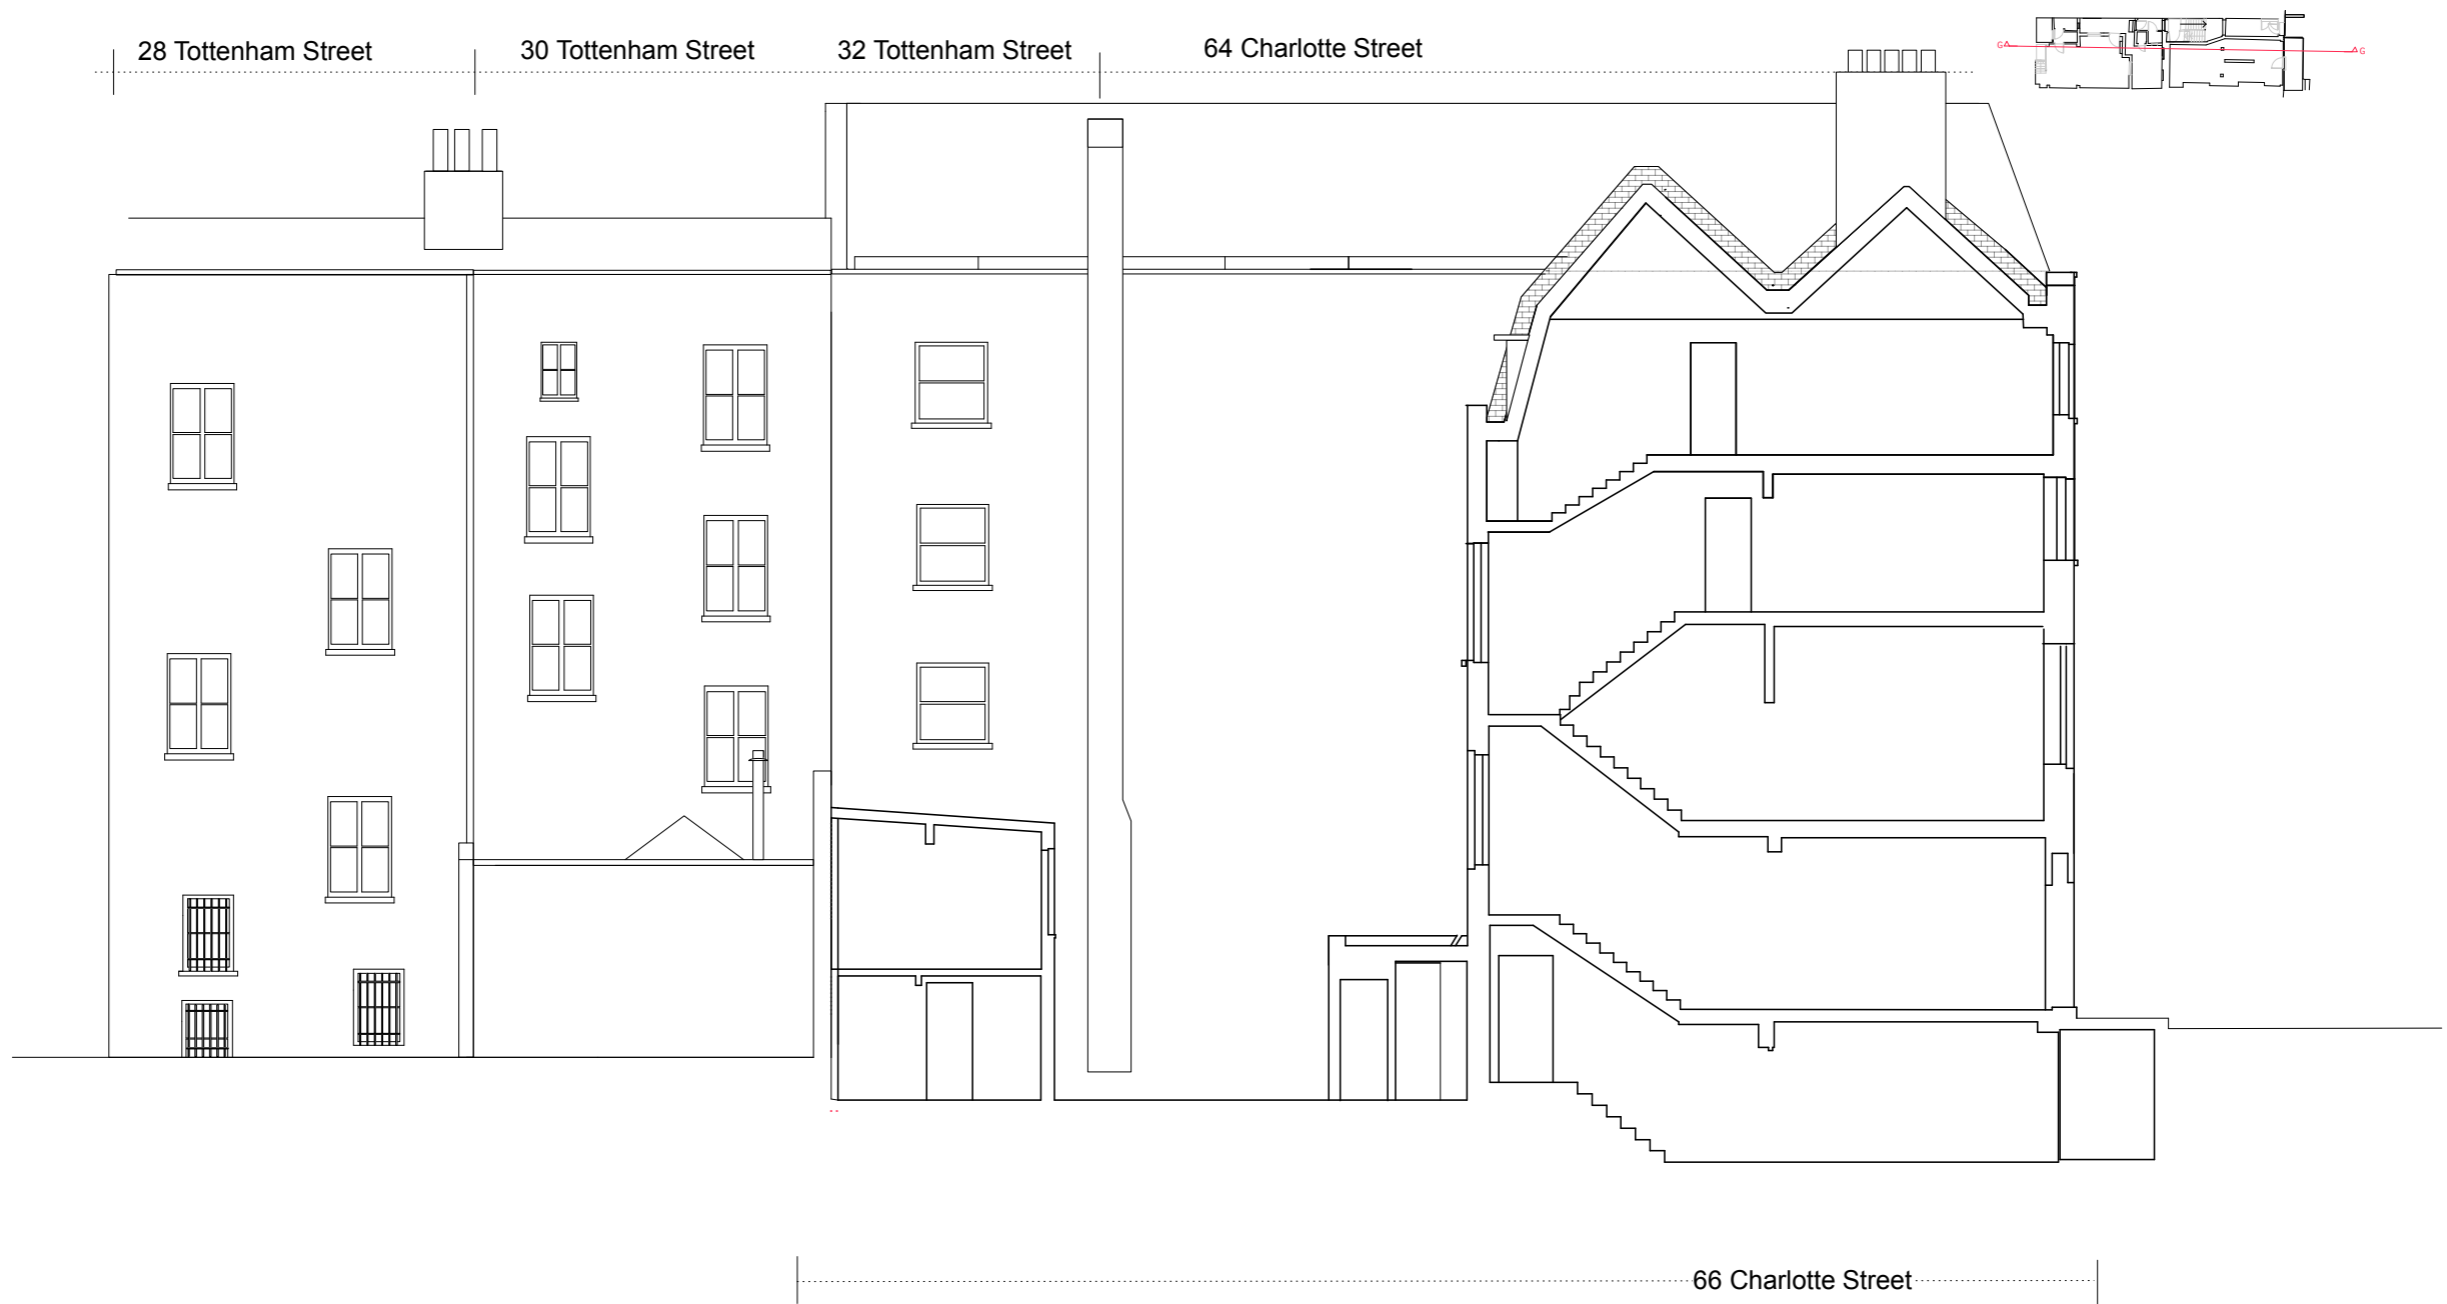


**Roland Cowan Architects**  
 99 Westbourne Park Villas London W2 5ED  
 T 0207 229 5599 E info@rca.uk.com  
 F 0207 229 5566 W www.rca.uk.com

Project 1329: 66 CHARLOTTE STREET LONDON W1T 4QE		
Drawing Title <b>EXISTING SECTION G</b>		
Dwg No. 1329-66-2018-008	Revision	
Scale <b>1:100 @ A3</b>	Date <b>AUG 2018</b>	Drawn by <b>P</b>



DO NOT SCALE FROM THIS DRAWING. USE FIGURED DIMENSIONS ONLY. ANY DISCREPANCIES ARE TO BE REPORTED TO RCA IMMEDIATELY. PRIOR TO THE EXECUTION OF THE WORKS ON SITE ALL DIMENSIONS TO BE VERIFIED ON SITE BEFORE ANY WORK IS PUT IN HAND.



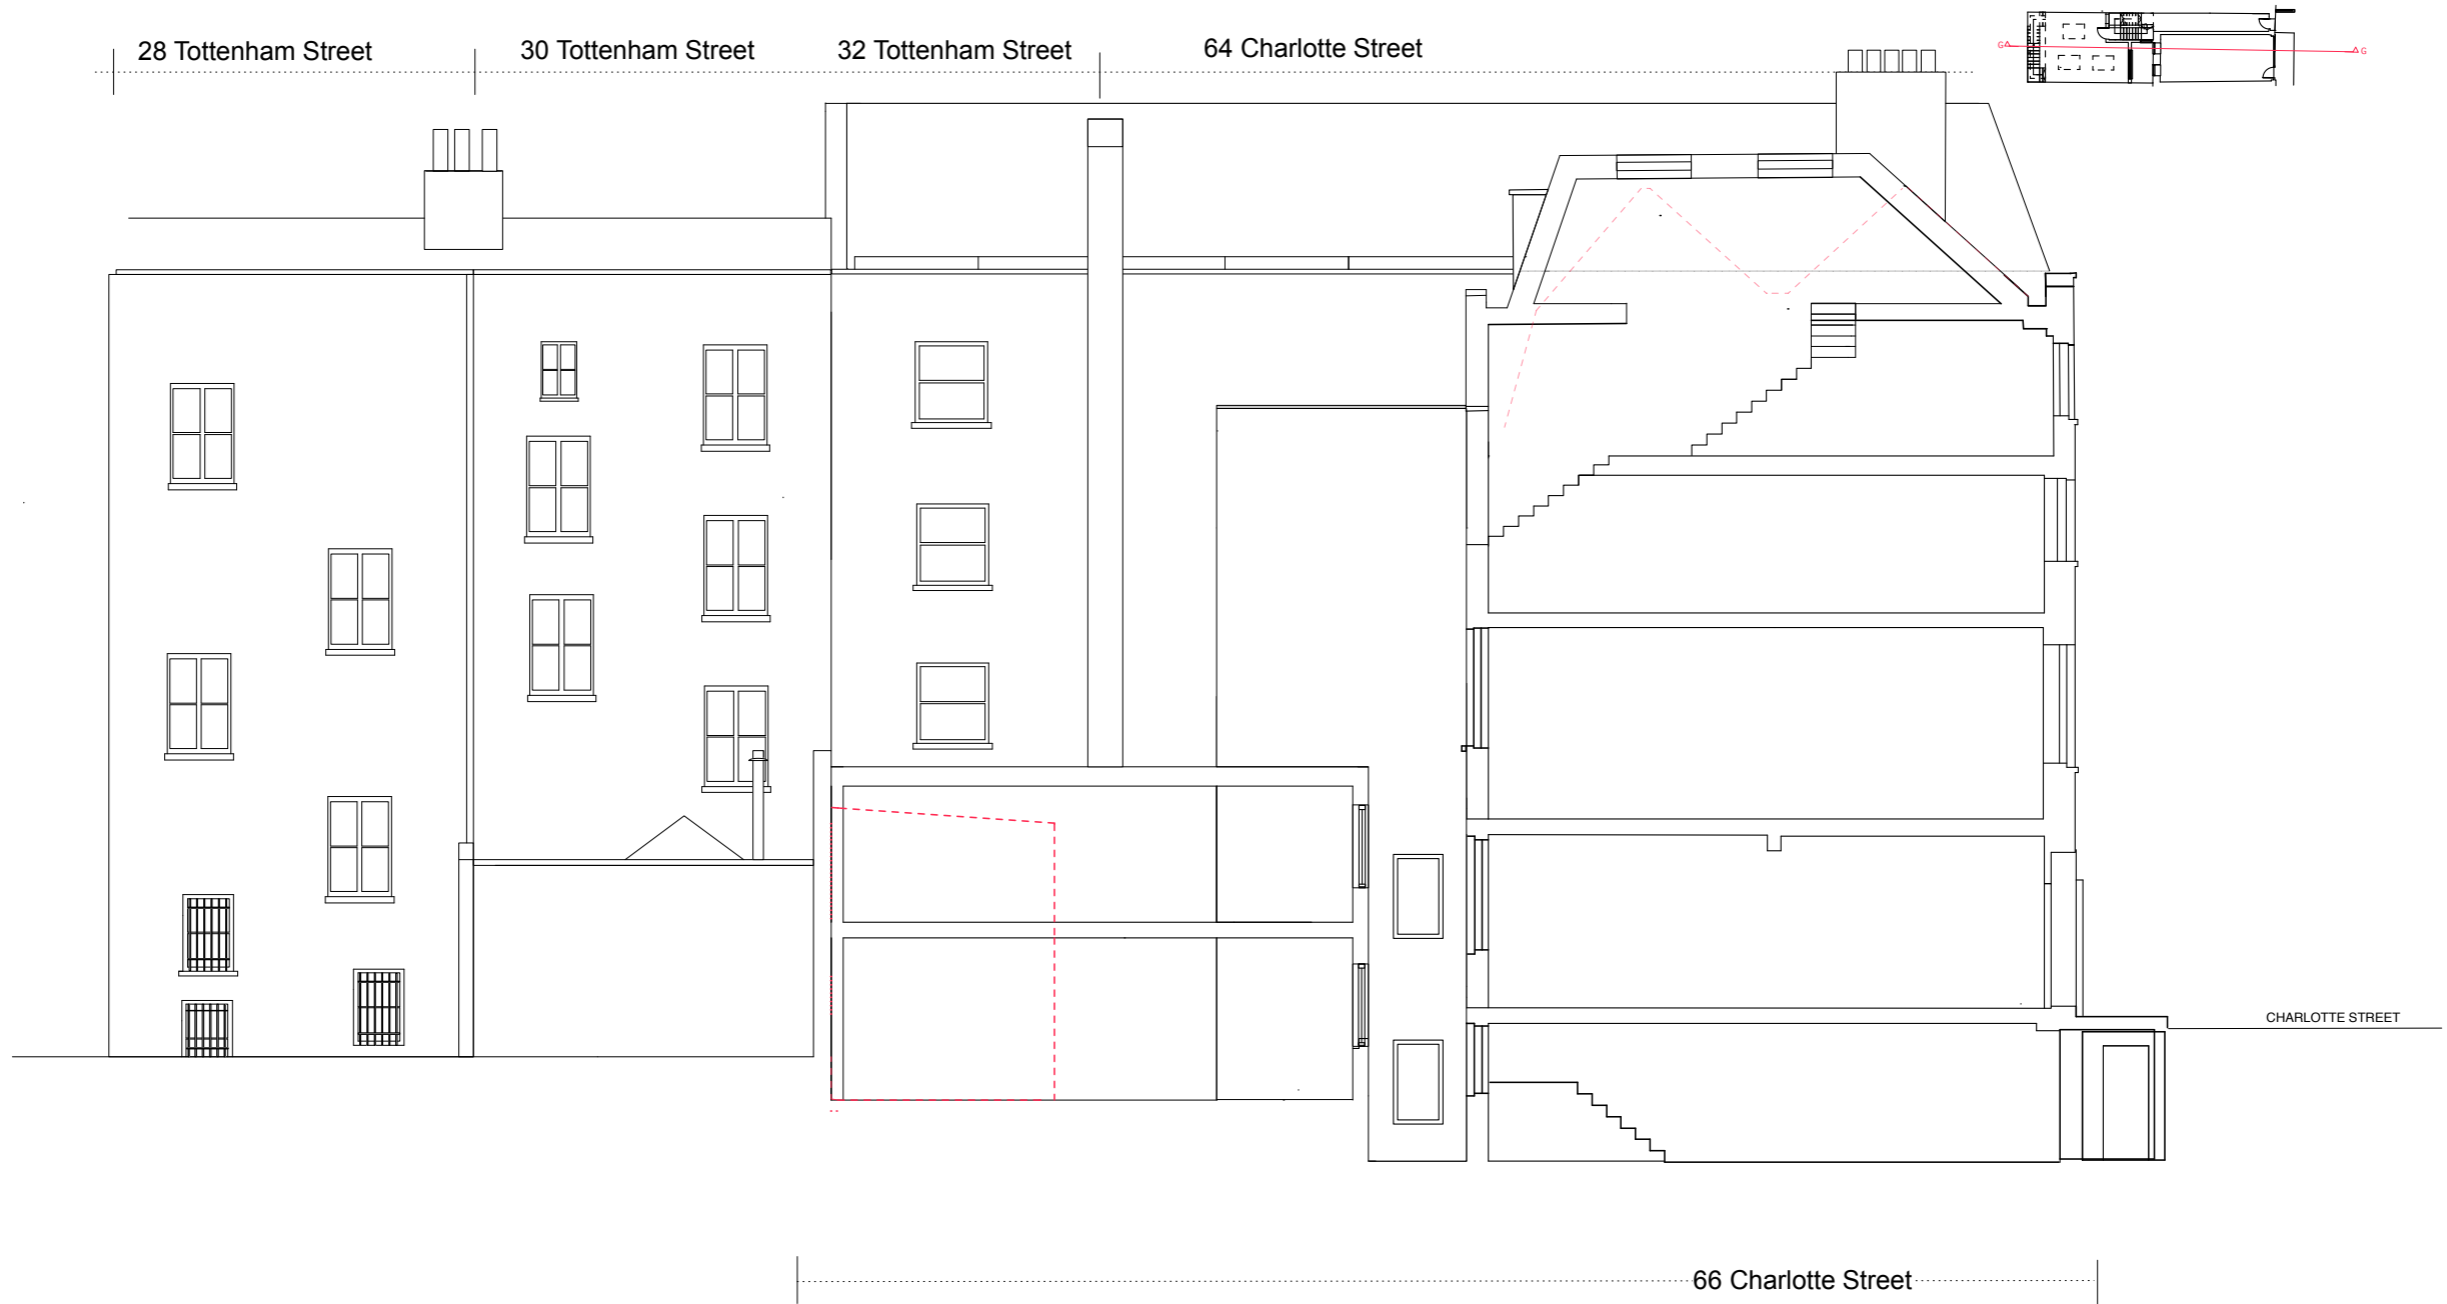

**W/ MANSARD AND HIGHER CLOSET WING APPLICATION**


	<p><b>Roland Cowan Architects</b>          99 Westbourne Park Villas London W2 5ED          T 0207 229 5599 E info@rca.uk.com          F 0207 229 5566 W www.rca.uk.com</p>	Project 1329: 66 CHARLOTTE STREET LONDON W1T 4QE	
		Drawing Title <b>PROPOSED SECTION G</b>	
		Dwg No. 1329-66-2018-009c	Revision
		Scale <b>1:100 @ A3</b>	Date <b>AUG 2018</b>
			Drawn by <b>P</b>
<small>DO NOT SCALE FROM THIS DRAWING. USE FIGURED DIMENSIONS ONLY. ANY DISCREPANCIES ARE TO BE REPORTED TO RCA IMMEDIATELY. PRIOR TO THE EXECUTION OF THE WORKS ON SITE ALL DIMENSIONS TO BE VERIFIED ON SITE BEFORE ANY WORK IS PUT IN HAND.</small>			

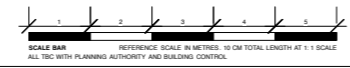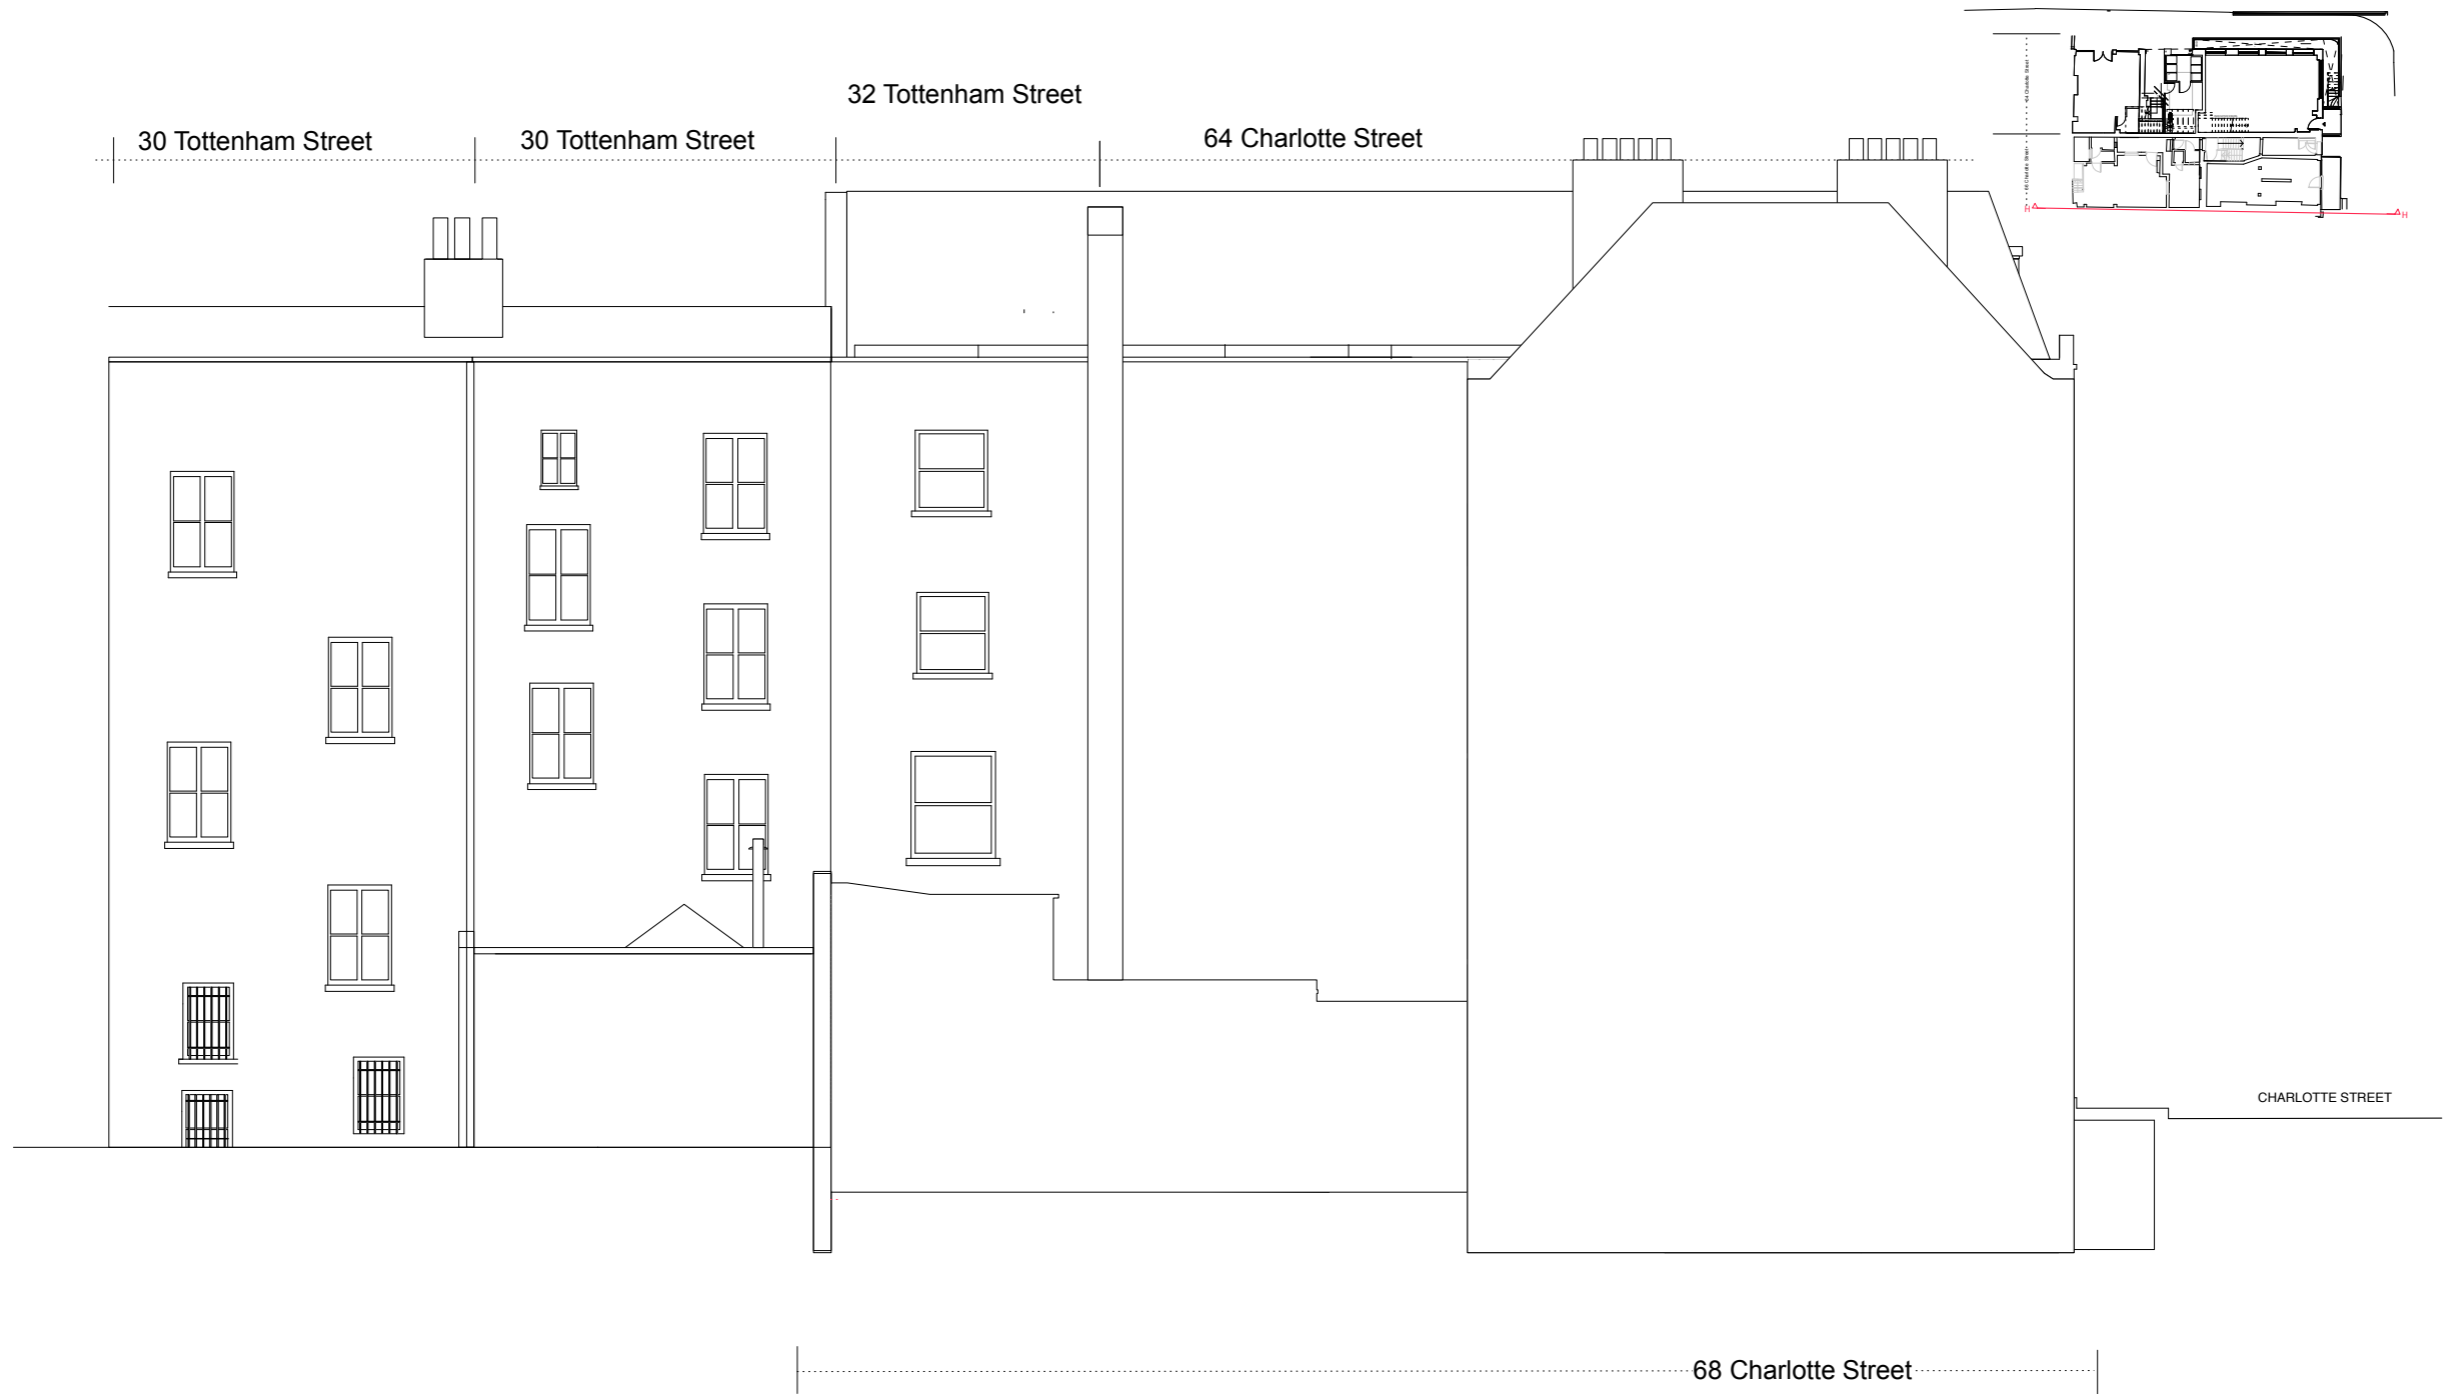


**Roland Cowan Architects**  
 99 Westbourne Park Villas London W2 5ED  
 T 0207 229 5599 E info@rca.uk.com  
 F 0207 229 5566 W www.rca.uk.com


Project 1329: 66 CHARLOTTE STREET LONDON W1T 4QD		
Drawing Title <b>EXISTING SECTION H</b>		
Dwg No. 1329-66-2018-010	Revision	
Scale 1:100 @ A3	Date AUG 2018	Drawn by P

DO NOT SCALE FROM THIS DRAWING. USE FIGURED DIMENSIONS ONLY. ANY DISCREPANCIES ARE TO BE REPORTED TO RCA IMMEDIATELY. PRIOR TO THE EXECUTION OF THE WORKS ON SITE ALL DIMENSIONS TO BE VERIFIED ON SITE BEFORE ANY WORK IS PUT IN HAND.

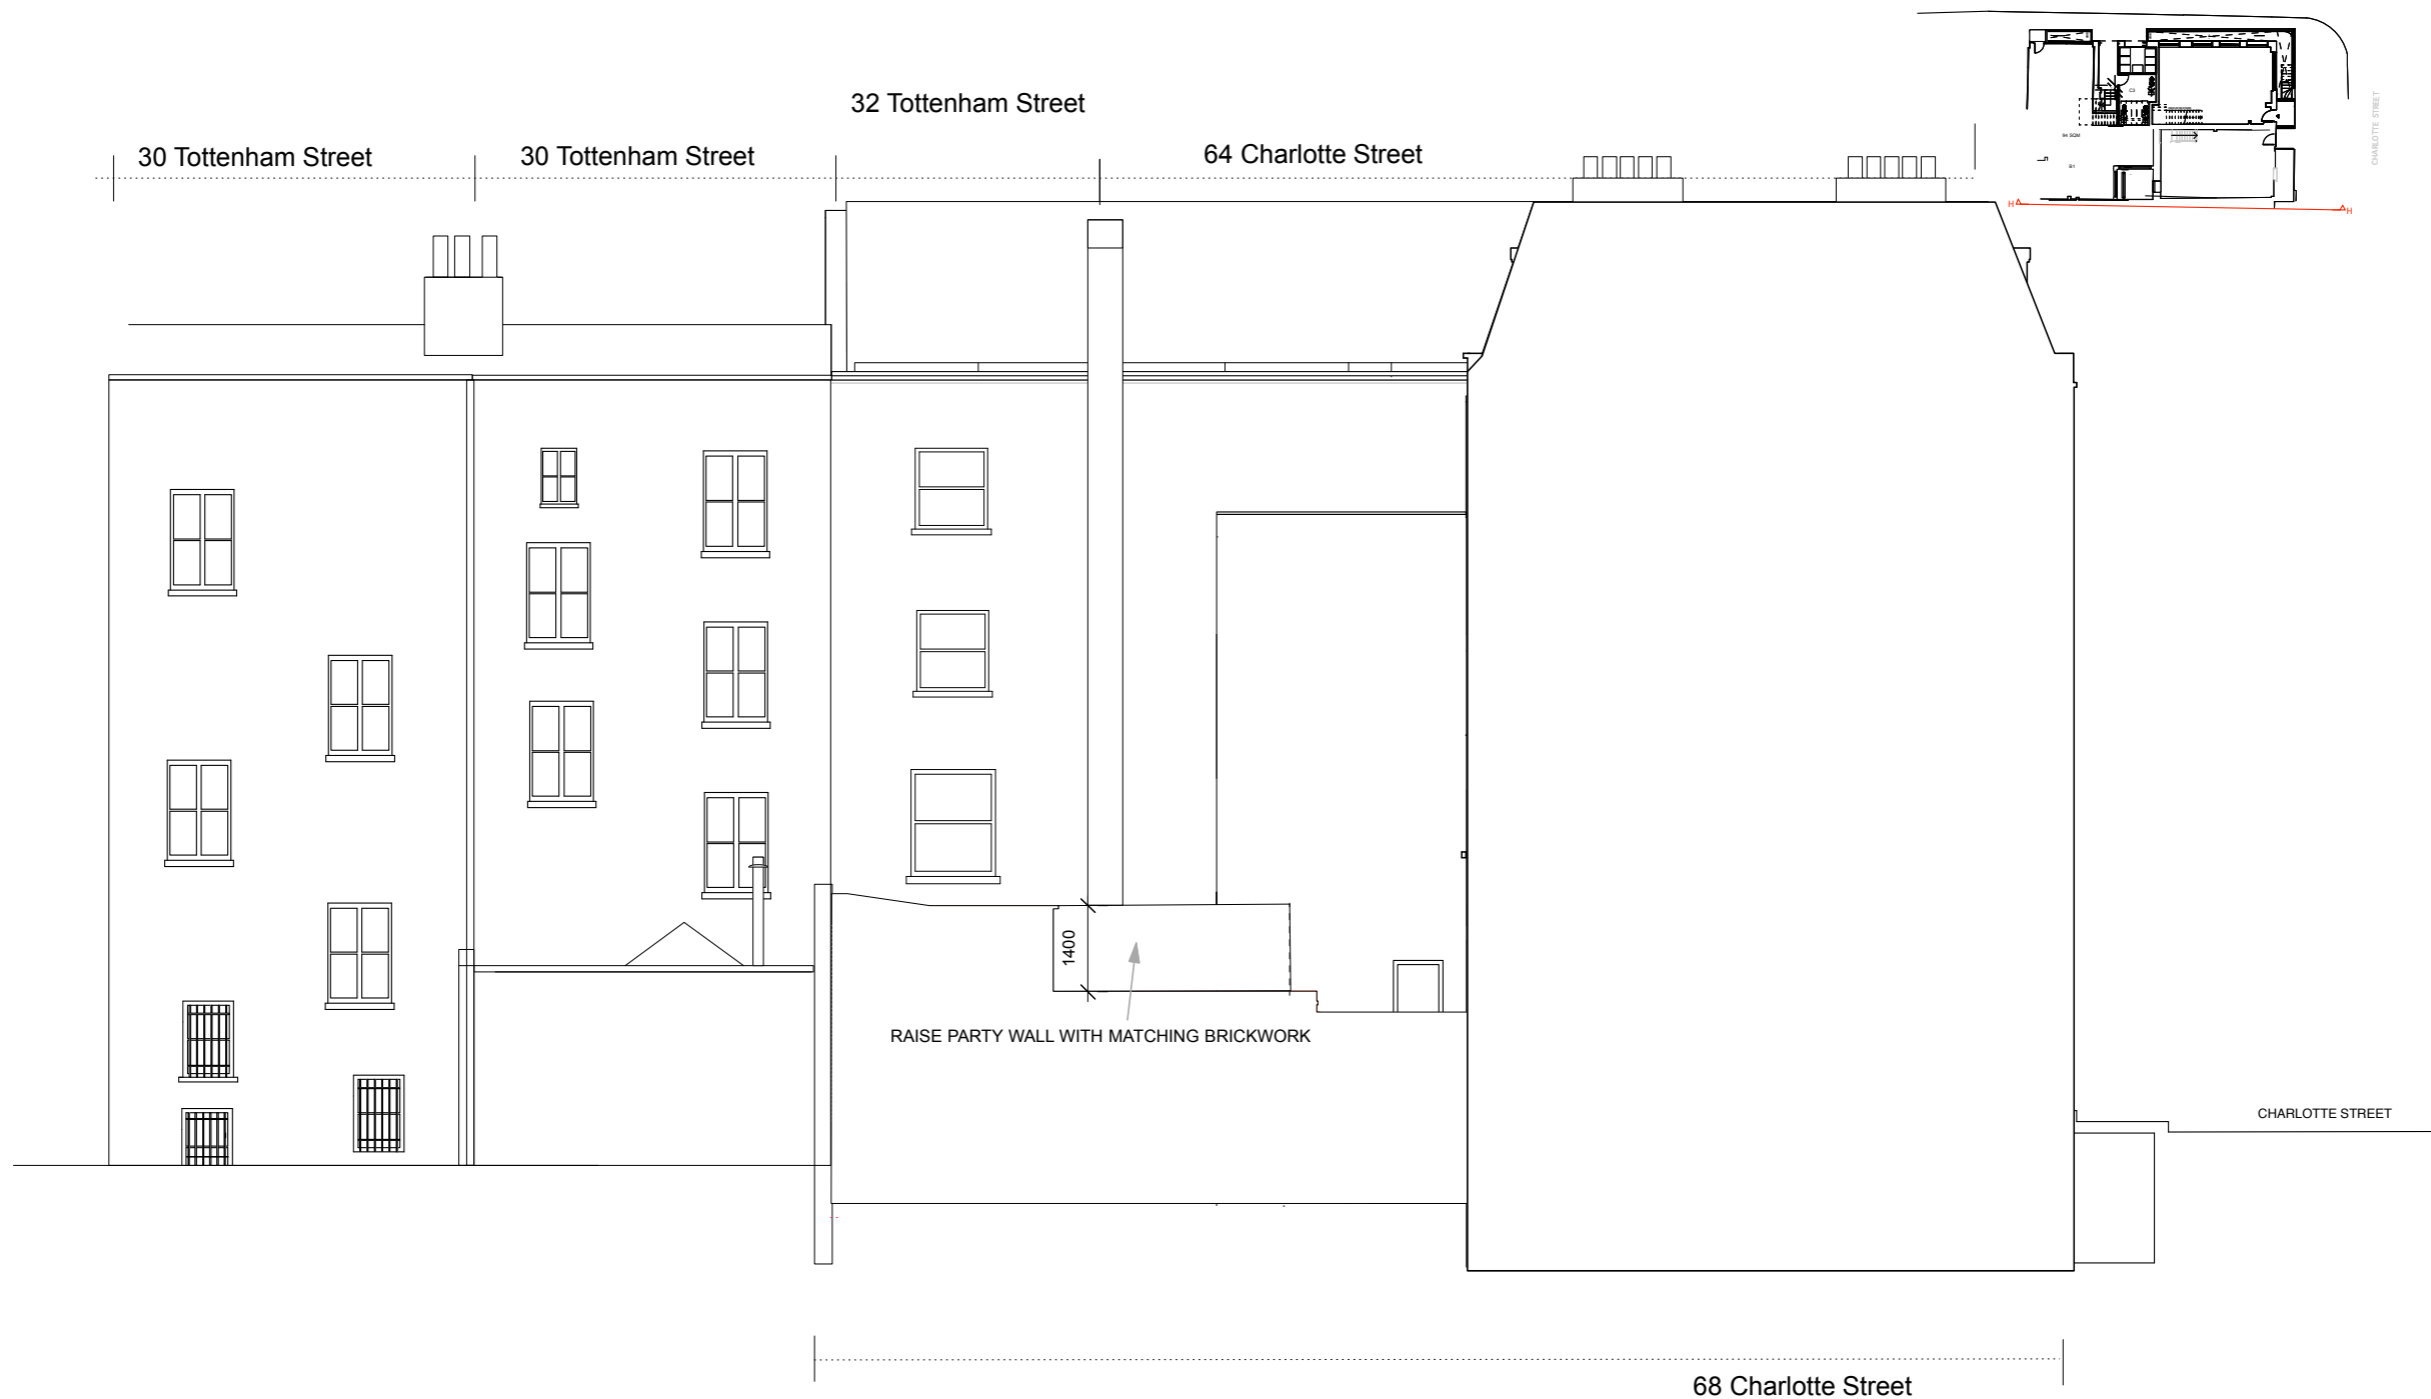

**W/ MANSARD AND HIGHER CLOSET WING APPLICATION P3**

 <b>Roland Cowan Architects</b> 99 Westbourne Park Villas London W2 5ED T 0207 229 5599 E info@rca.uk.com F 0207 229 5566 W www.rca.uk.com	Project 1329: 66 CHARLOTTE STREET LONDON W1T 4QD		
	Drawing Title <b>PROPOSED SECTION H</b>		
	Dwg No. 1329-66-2018-011C	Revision	
	Scale <b>1:100 @ A3</b>	Date <b>AUG 2018</b>	Drawn by <b>P</b>
DO NOT SCALE FROM THIS DRAWING. USE FIGURED DIMENSIONS ONLY. ANY DISCREPANCIES ARE TO BE REPORTED TO RCA IMMEDIATELY. PRIOR TO THE EXECUTION OF THE WORKS ON SITE ALL DIMENSIONS TO BE VERIFIED ON SITE BEFORE ANY WORK IS PUT IN HAND.			

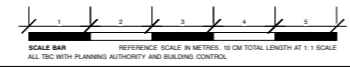



Roland Cowan Architects

99 Westbourne Park Villas London W2 5ED

T 0207 229 5599 E info@rca.uk.com

F 0207 229 5566 W www.rca.uk.com

Project 1329: 66 CHARLOTTE STREET LONDON W1T 4QD

Drawing Title **EXISTING REAR SITE PICTURES**

Dwg No. 1329-66-2018-013

Revision

Scale **1:100 @ A3**


Date **JUNE 2018**

Drawn by **P**

DO NOT SCALE FROM THIS DRAWING. USE FIGURED DIMENSIONS ONLY. ANY DISCREPANCIES ARE TO BE REPORTED TO RCA IMMEDIATELY. PRIOR TO THE EXECUTION OF THE WORKS ON SITE ALL DIMENSIONS TO BE VERIFIED ON SITE BEFORE ANY WORK IS PUT IN HAND.



EXISTING 320 SQM  
48 SQM A1  
272 SQM B1

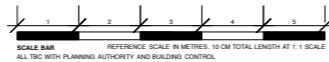

**Roland Cowan Architects**

99 Westbourne Park Villas London W2 5ED  
T 0207 229 5599 E info@rca.uk.com  
F 0207 229 5566 W www.rca.uk.com

Project 66 CHARLOTTE STREET LONDON W1T 4QE

Drawing Title

**EXISTING FLOOR PLANS**

Dwg No. 1329-66-2018-020


Revision

Scale 1:100 @ A3


Date AUG 2018

Drawn by P

DO NOT SCALE FROM THIS DRAWING. USE FIGURED DIMENSIONS ONLY. ANY DISCREPANCIES ARE TO BE REPORTED TO RCA IMMEDIATELY. PRIOR TO THE EXECUTION OF THE WORKS ON SITE ALL DIMENSIONS TO BE VERIFIED ON SITE BEFORE ANY WORK IS PUT IN HAND.

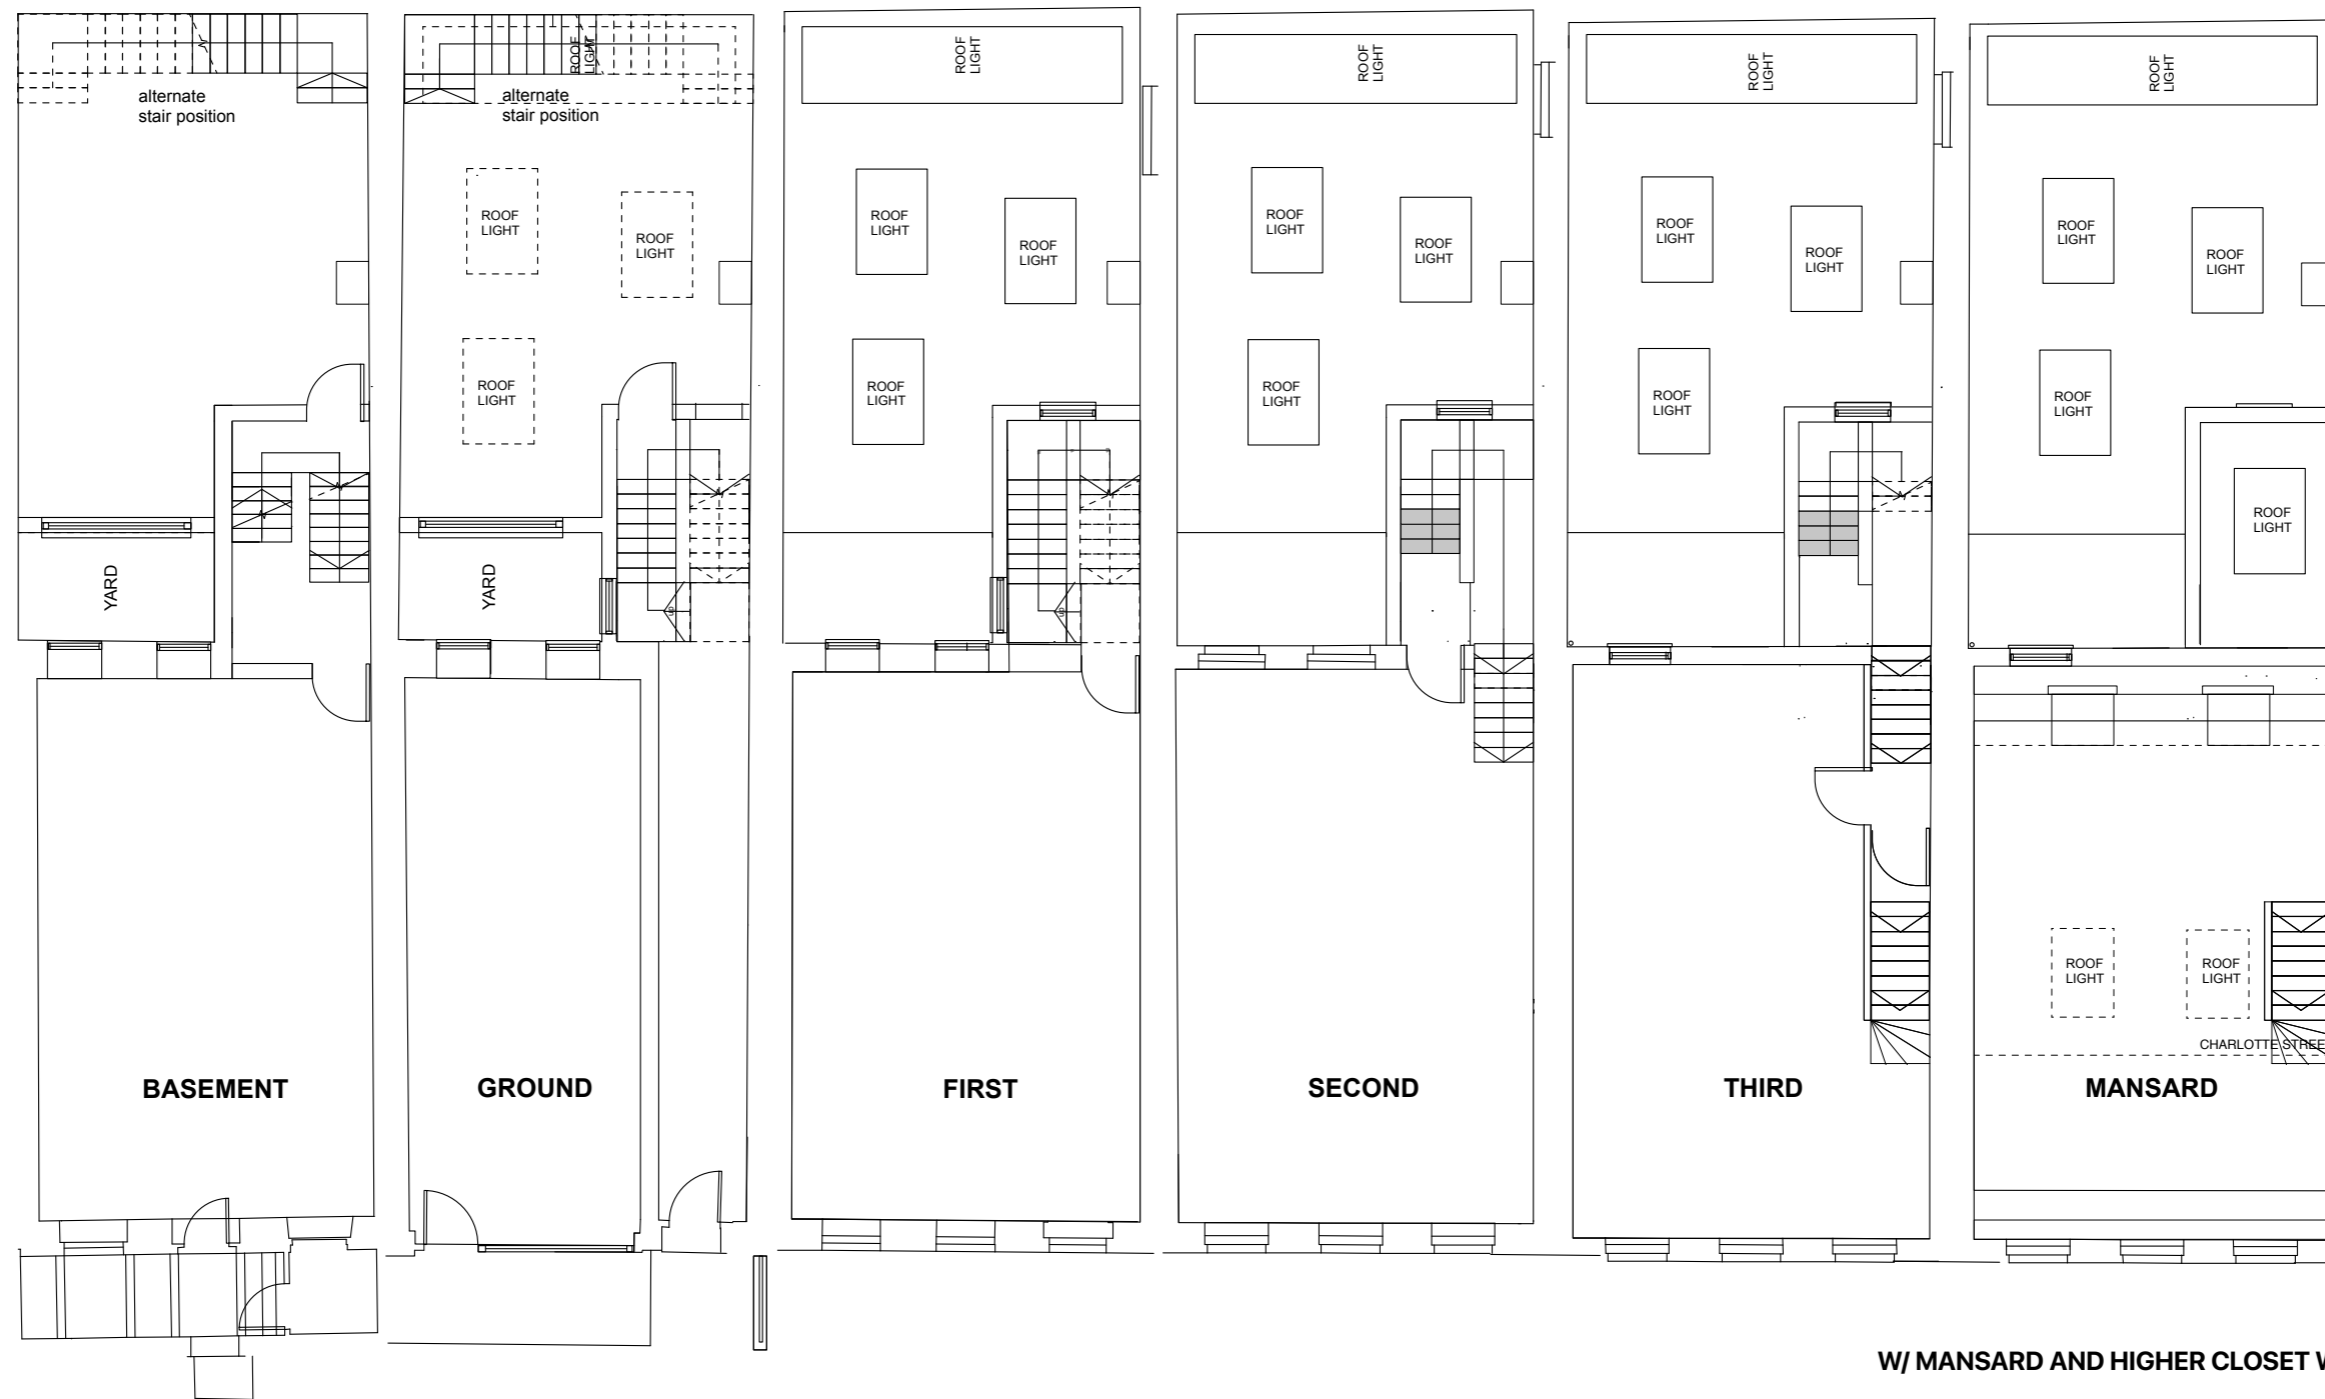


**W/ MANSARD AND HIGHER CLOSET WING**

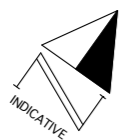

**PROPOSED 412 SQM**

48 SQM A1  
364 SQM B1

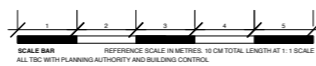

**Roland Cowan Architects**

99 Westbourne Park Villas London W2 5ED  
T 0207 229 5599 E info@rca.uk.com  
F 0207 229 5566 W www.rca.uk.com

Project 66 CHARLOTTE STREET LONDON W1T 4QE

Drawing Title  
**PROPOSED FLOOR PLANS**

Dwg No. 1329-66-2018-023


Revision

Scale 1:100 @ A3


Date AUG 2018

Drawn by P

DO NOT SCALE FROM THIS DRAWING. USE FIGURED DIMENSIONS ONLY. ANY DISCREPANCIES ARE TO BE REPORTED TO RCA IMMEDIATELY. PRIOR TO THE EXECUTION OF THE WORKS ON SITE ALL DIMENSIONS TO BE VERIFIED ON SITE BEFORE ANY WORK IS PUT IN HAND.

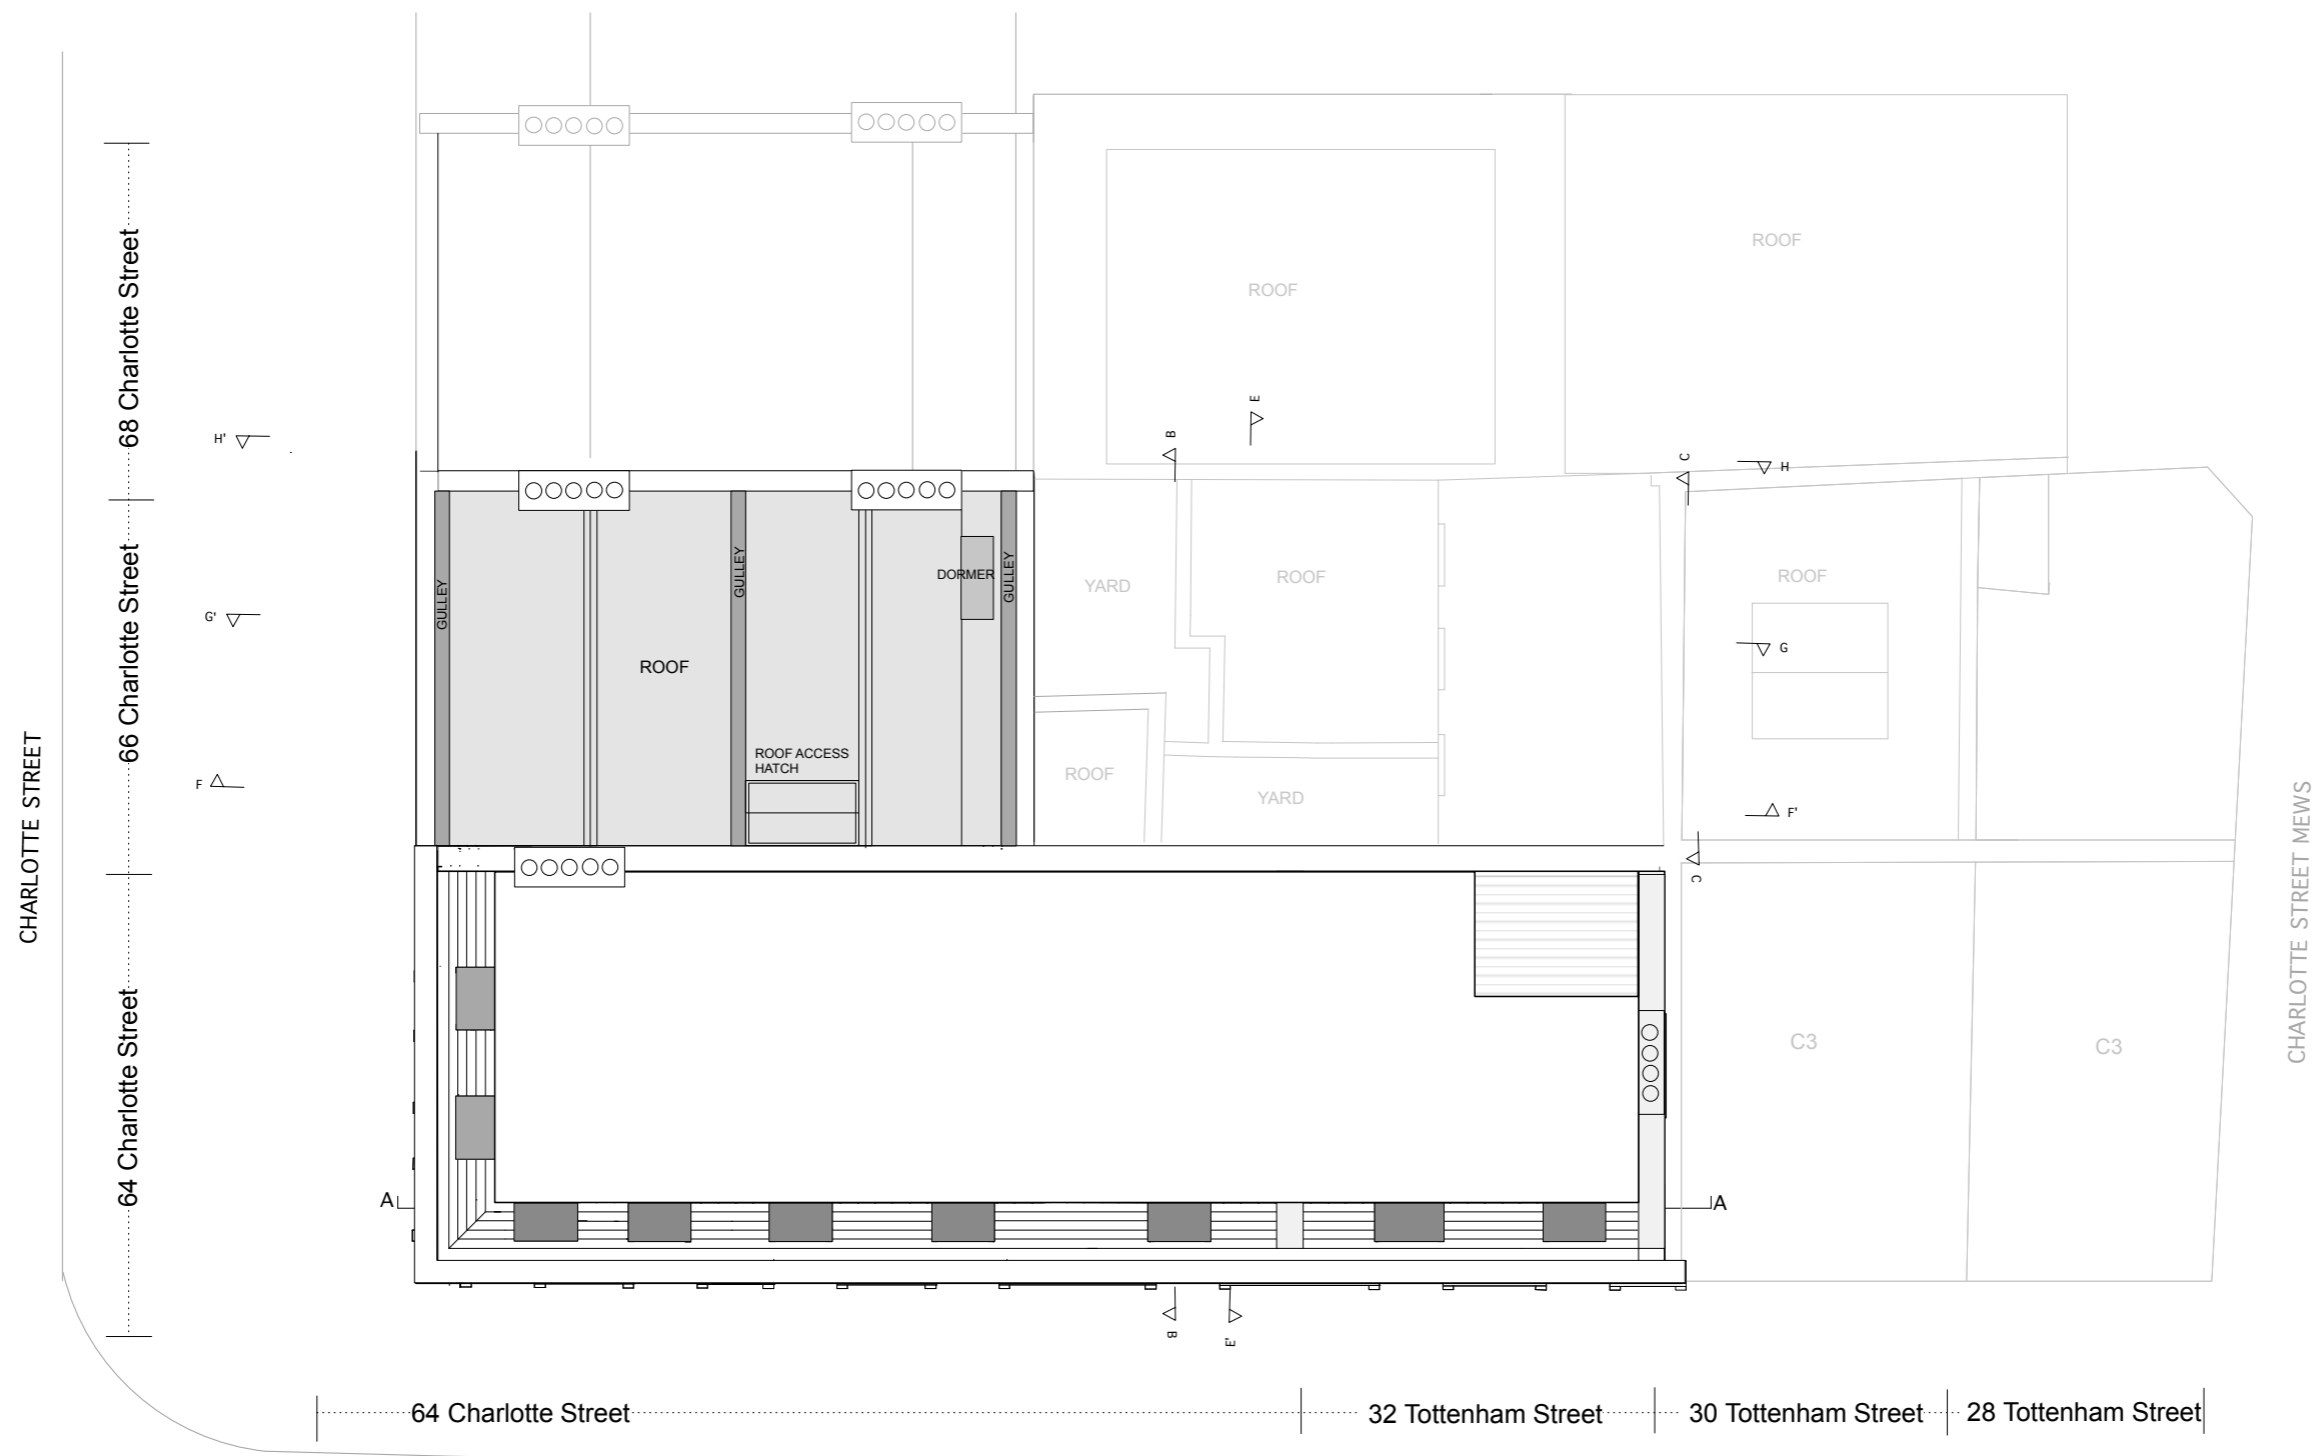

				Project 1329: 66 CHARLOTTE STREET LONDON W1T 4QD	
		Roland Cowan Architects 99 Westbourne Park Villas London W2 5ED T 0207 229 5599 E info@rca.uk.com F 0207 229 5566 W www.rca.uk.com		<b>EXISTING ROOF PLAN</b>	
		Dwg No. 1329-66-2018-024		Revision	
		Scale 1:100 @ A3	Date AUG 2018	Drawn by P	
<small>DO NOT SCALE FROM THIS DRAWING. USE FIGURED DIMENSIONS ONLY. ANY DISCREPANCIES ARE TO BE REPORTED TO RCA IMMEDIATELY. PRIOR TO THE EXECUTION OF THE WORKS ON SITE ALL DIMENSIONS TO BE VERIFIED ON SITE BEFORE ANY WORK IS PUT IN HAND.</small>					

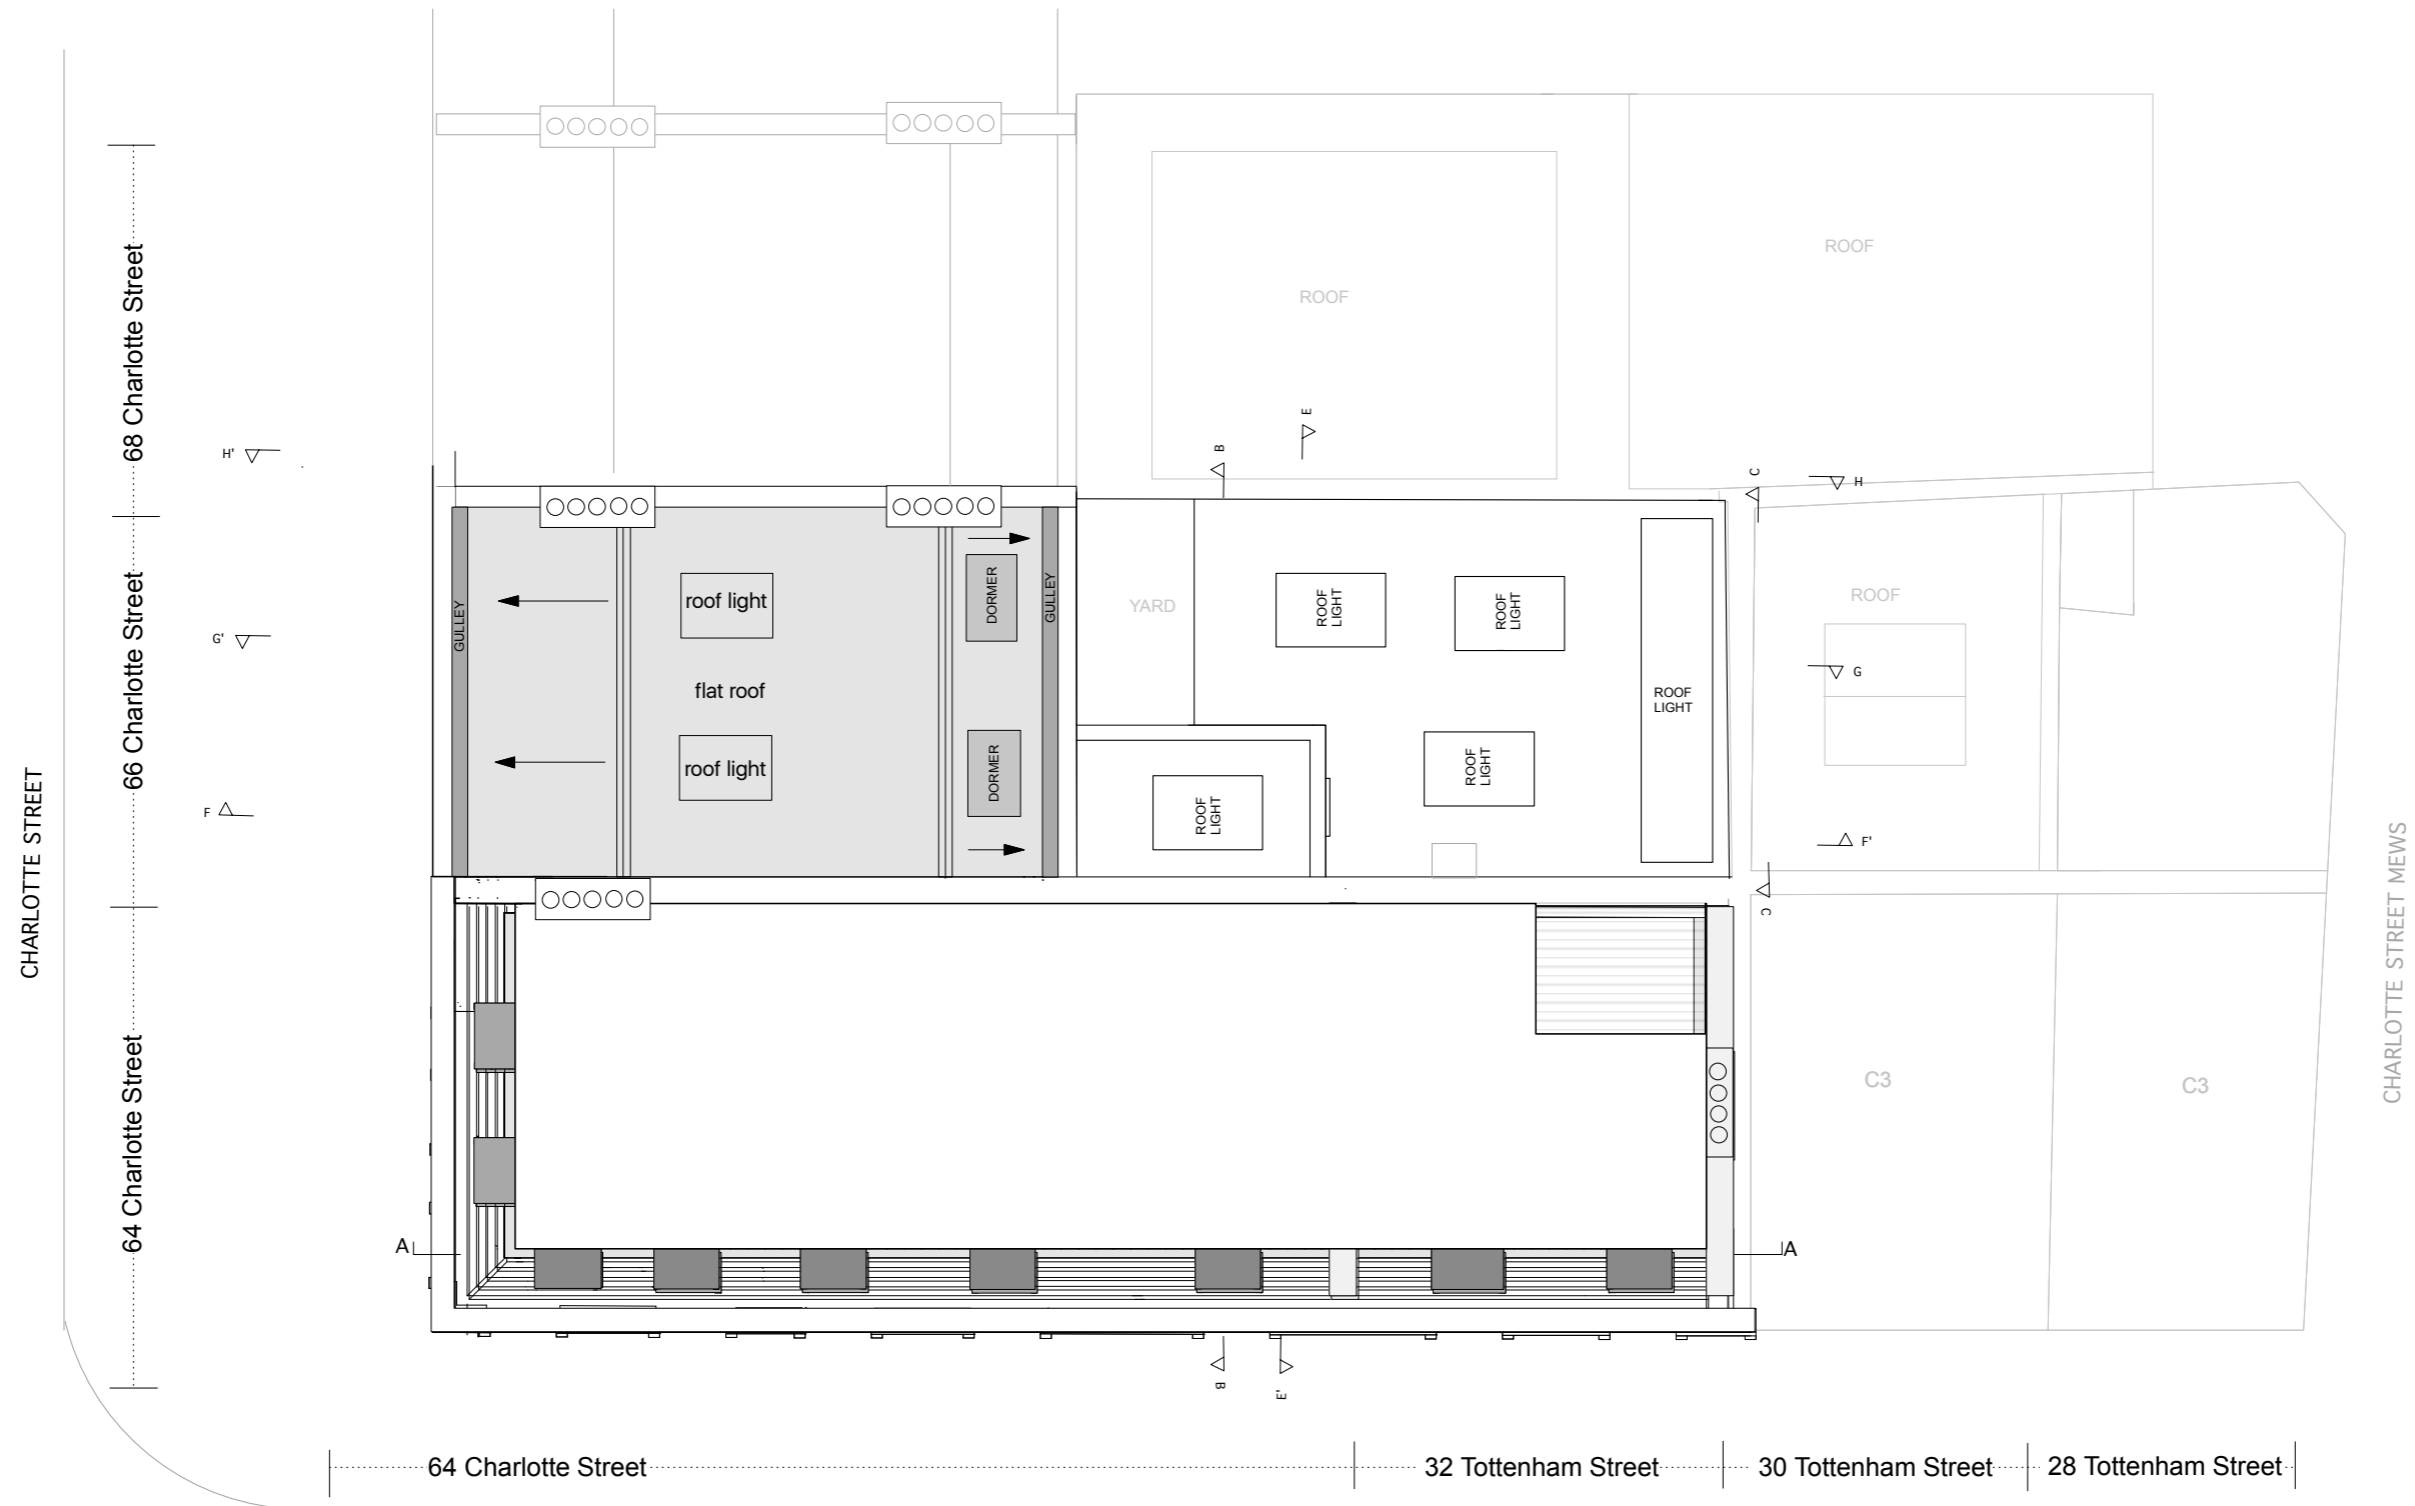

CHARLOTTE STREET

64 Charlotte Street

66 Charlotte Street

68 Charlotte Street

64 Charlotte Street

32 Tottenham Street

30 Tottenham Street

28 Tottenham Street

CHARLOTTE STREET MEWS

SCALE BAR  
 REFERENCE SCALE: 10 METRES, 33 CM TOTAL LENGTH AT 1:1 SCALE  
 ALL TBC WITH PLANNING AUTHORITY AND BUILDING CONTROL.

INDICATIVE

**Roland Cowan Architects**  
 99 Westbourne Park Villas London W2 5ED  
 T 0207 229 5599 E info@rca.uk.com  
 F 0207 229 5566 W www.rca.uk.com


Project 1329: 66 CHARLOTTE STREET LONDON W1T 4QD		
Drawing Title <b>PROPOSED 66 ROOF PLAN MANSARD VERSIONS</b>		
Dwg No. 1329-66-2018-026	Revision	
Scale 1:100 @ A3	Date JULY 2018	Drawn by P

DO NOT SCALE FROM THIS DRAWING. USE FIGURED DIMENSIONS ONLY. ANY DISCREPANCIES ARE TO BE REPORTED TO RCA IMMEDIATELY. PRIOR TO THE EXECUTION OF THE WORKS ON SITE ALL DIMENSIONS TO BE VERIFIED ON SITE BEFORE ANY WORK IS PUT IN HAND.





AERIAL VIEW\_EXISTING

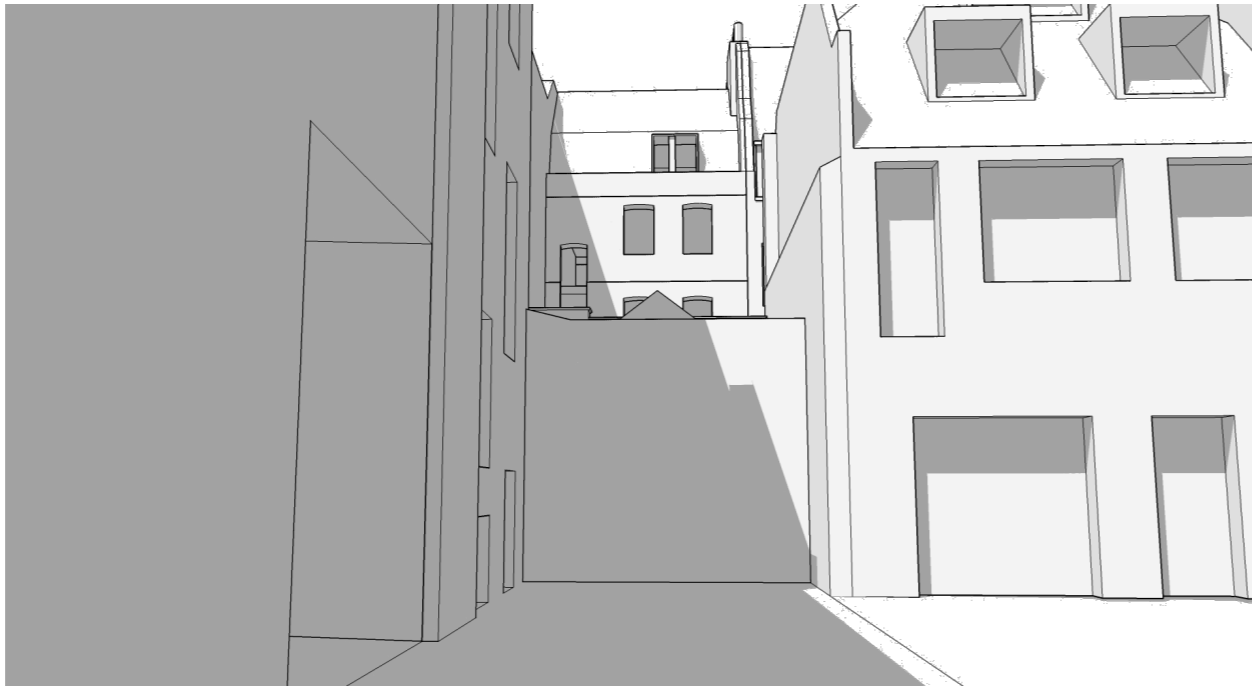

REAR VIEW\_EXISTING



FRONT VIEW\_EXISTING



Roland Cowan Architects

99 Westbourne Park Villas London W2 5ED

T 0207 229 5599 E info@rca.uk.com

F 0207 229 5566 W www.rca.uk.com

Project 1329: 66 CHARLOTTE STREET LONDON W1T 4QE

Drawing Title **3D MASSING EXISTING**

Dwg No. 1329-66-2018-027a

Revision

Scale **1:100 @ A3**

Date **JUNE 2018**


Drawn by **P**

DO NOT SCALE FROM THIS DRAWING. USE FIGURED DIMENSIONS ONLY. ANY DISCREPANCIES ARE TO BE REPORTED TO RCA IMMEDIATELY. PRIOR TO THE EXECUTION OF THE WORKS ON SITE ALL DIMENSIONS TO BE VERIFIED ON SITE BEFORE ANY WORK IS PUT IN HAND.

MANSARD WITH RAISED CLOSET WING APPLICATION P3



AERIAL VIEW

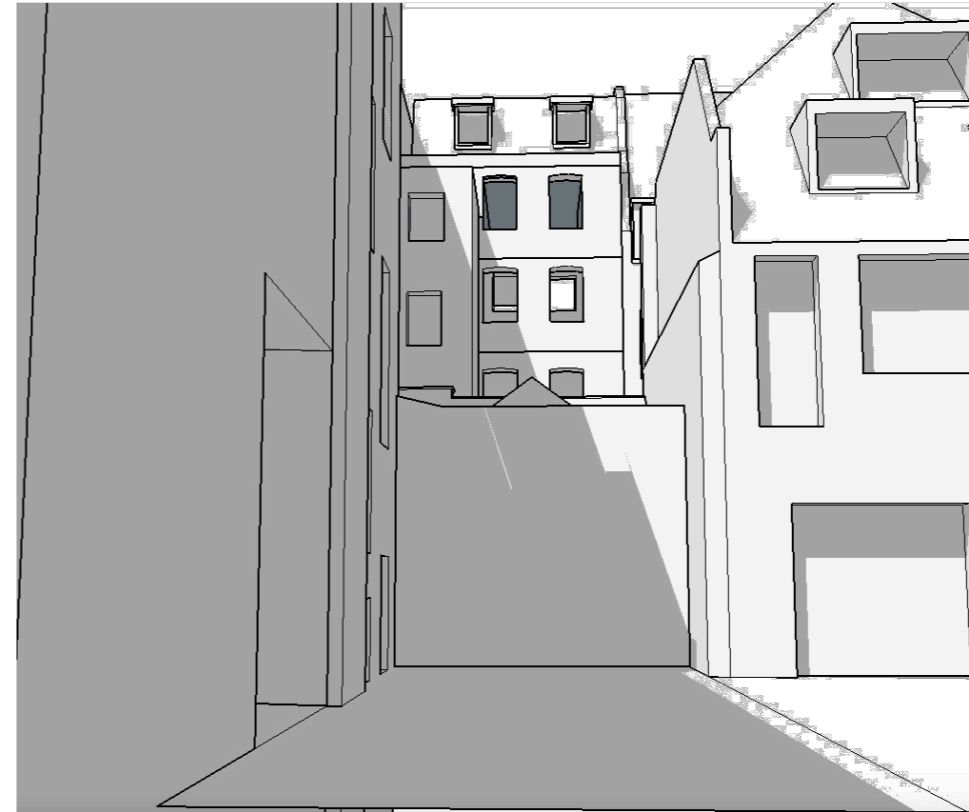

REAR VIEW PROPOSED



FRONT VIEW PROPOSED OPTION



Roland Cowan Architects

99 Westbourne Park Villas London W2 5ED

T 0207 229 5599 E info@rca.uk.com

F 0207 229 5566 W www.rca.uk.com

Project 1329: 66 CHARLOTTE STREET LONDON W1T 4QE

Drawing Title

**3D MASSING PROPOSED MANSARD W/ HIGHER CLOSET WING P3**

Dwg No. 1329-66-2018-029

Revision

Scale 1:100 @ A3

Date JUNE 2018

Drawn by P

DO NOT SCALE FROM THIS DRAWING. USE FIGURED DIMENSIONS ONLY. ANY DISCREPANCIES ARE TO BE REPORTED TO RCA IMMEDIATELY. PRIOR TO THE EXECUTION OF THE WORKS ON SITE ALL DIMENSIONS TO BE VERIFIED ON SITE BEFORE ANY WORK IS PUT IN HAND.