



NOTE: CYCLEHOOP WALL ANCHOR HD TO BE BOLTED TO EXISTING BOUNDARY WALL

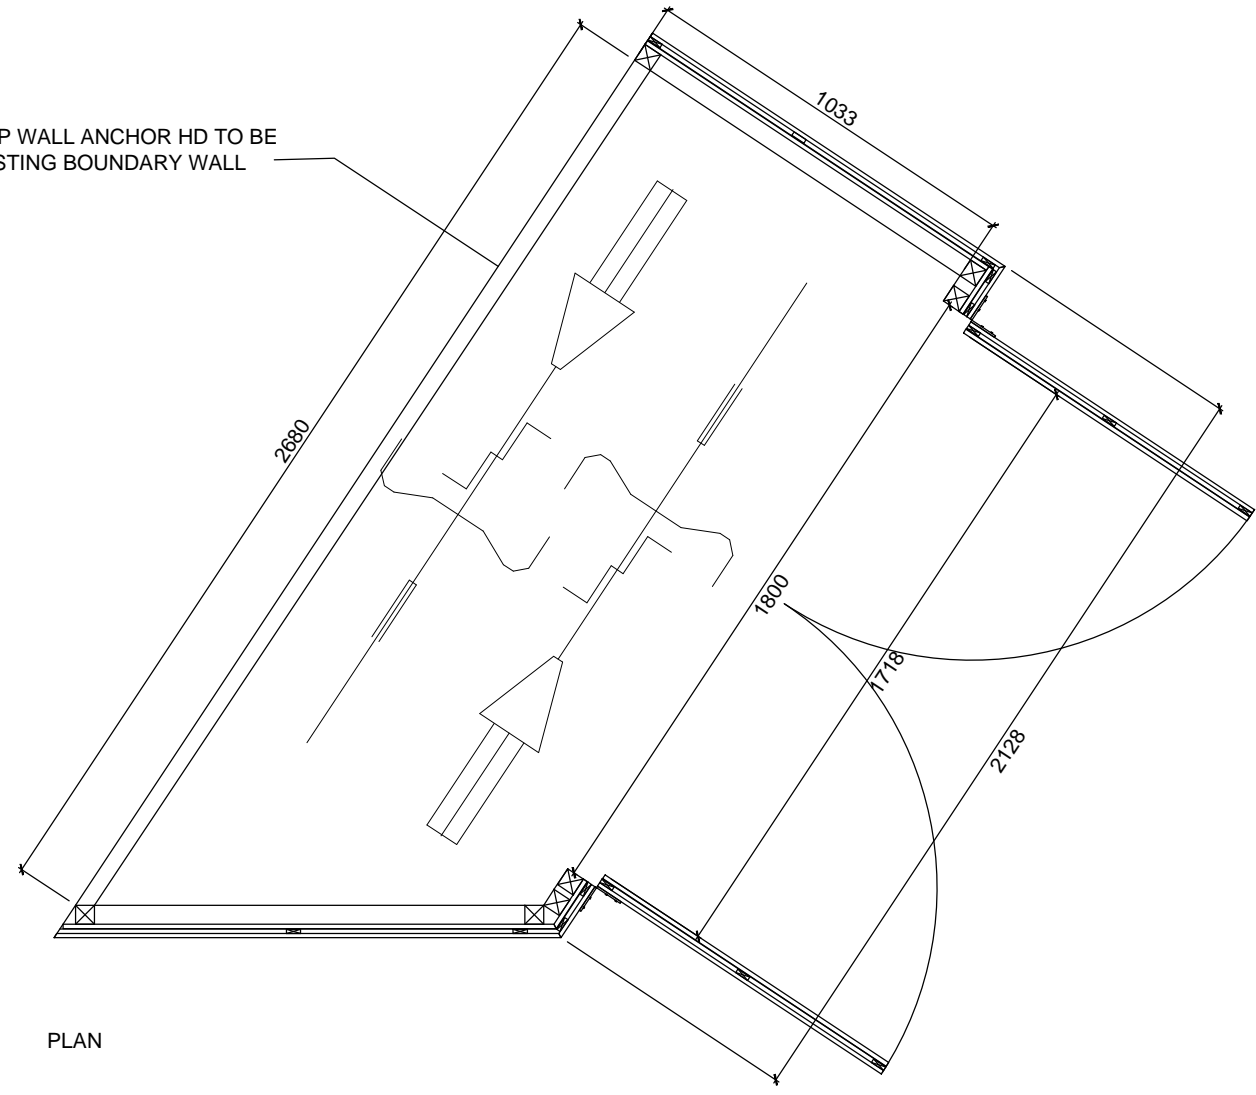


PLAN

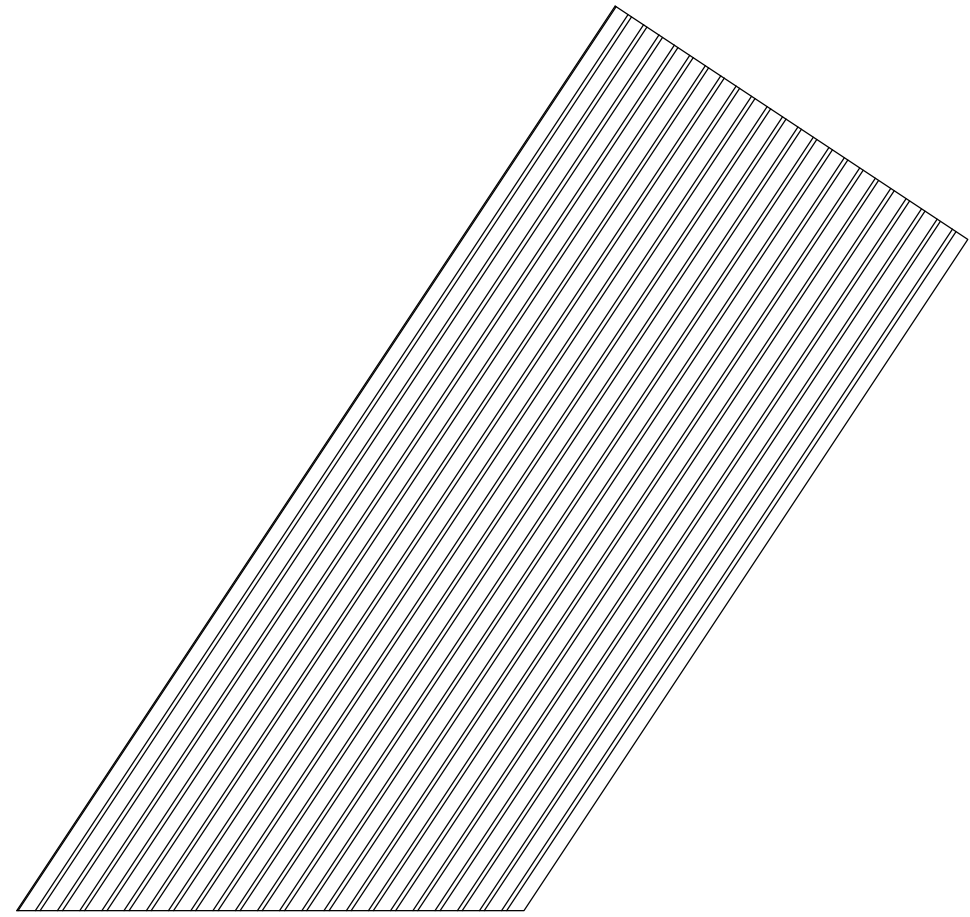


ROOF PLAN

NOTE: DARK SLATTED TIMBERS

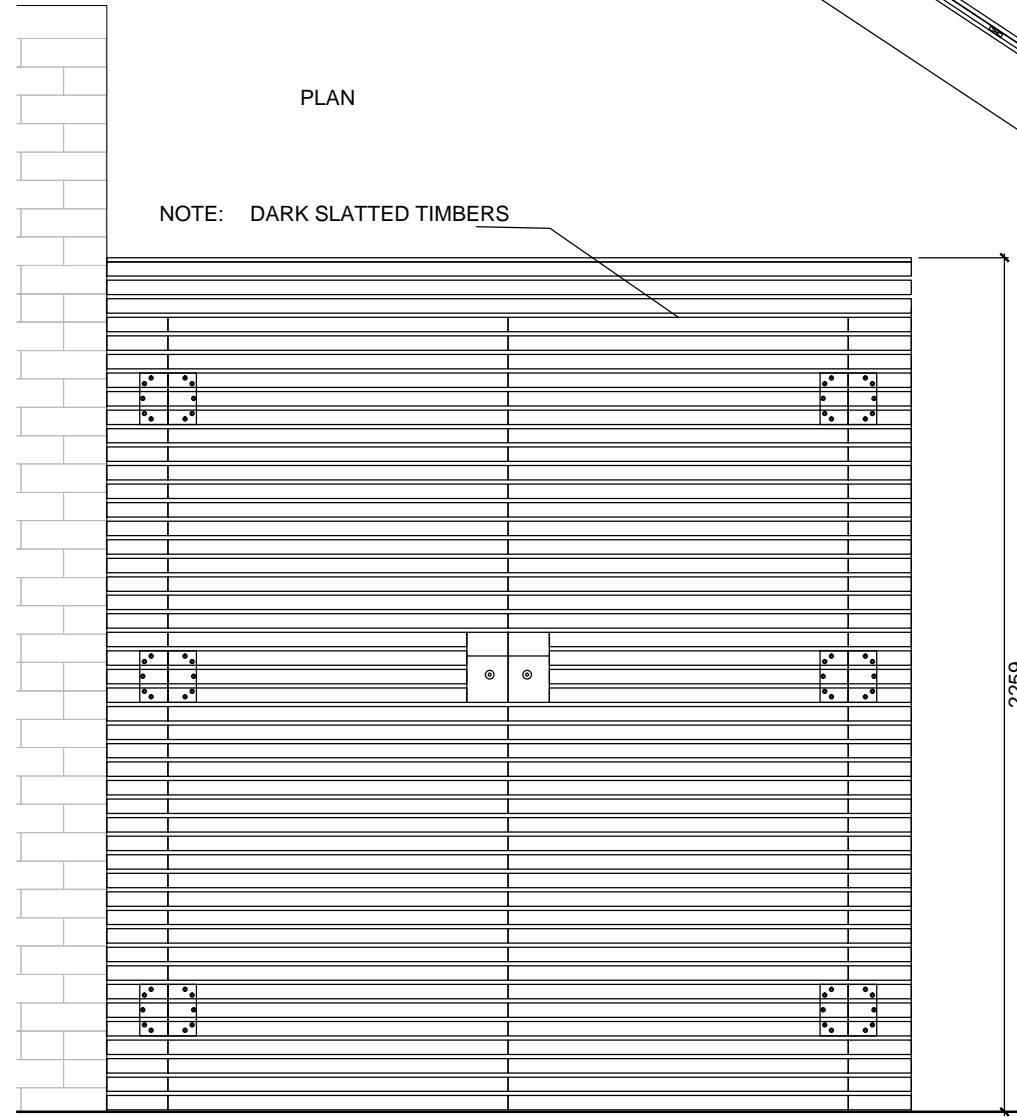

FRONT ELEVATION

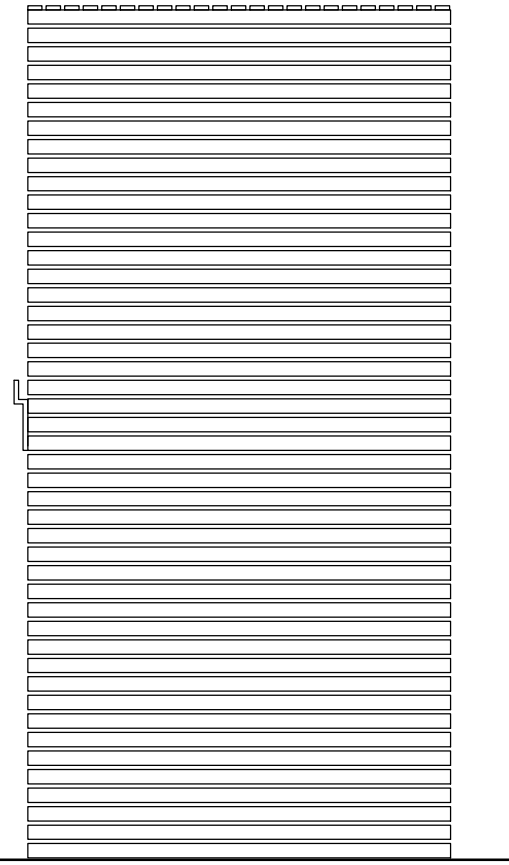

SIDE ELEVATION

NOTES

- Do not scale from this drawing, except for planning purposes.
- Check all dimensions on site.
- Subject to survey.
- Subject to site inspection.
- Site boundary lines are indicative only.

Rev	Date	By	Description
-----	------	----	-------------

Revision Schedule

project  
5 ANGLERS LANE  
LONDON  
NW5 3DG

title  
PROPOSED CYCLE STORE DETAILS

drawing status PLANNING		scale 1:20 @ A3
contract no. -	date AUGUST 2018	
client ref. -	checked by CG	
drawn by SAM	project no. 13038	drawing number P244
		revision

**Child Graddon Lewis**  
architects & designers

Studio1  
155 Commercial Street  
Spitalfields  
London E1 6BJ

T: +44 (0) 20 7539 1200  
F: +44 (0) 20 7539 1201  
E: hq@cgluk.com  
www.cgluk.com