


KEY

- AREA COVERED BY EMERGENCY LIGHTING
3 HR NON MAINTAINED
- HALF HOUR FIRE RATED DOOR WITH SELF CLOSER
VISION PANEL (FIRE RESISTING GLASS)
DOOR WITH PANIC BOLT
- DOOR WITH SIMPLE FASTENING
- FIRE ALARM CALL POINT
- FIRE ALARM SOUNDER
- FIRE BLANKET IN CONTAINER
- CARBON DIOXIDE FIRE EXTINGUISHER
- WATER FIRE EXTINGUISHER
- AREA COVERED BY AUTOMATIC SMOKE DETECTOR
- AREA COVERED BY AUTOMATIC HEAT DETECTOR
- FIRE EXIT SIGN - 3HR NON MAINTAINED REF;
MANVIER EXN WITH PICTOGRAM PEAD
- FIRE ALARM PANEL
- DENOTES THE SALE AND CONSUMPTION OF ALCOHOL
AND THE PROVISION OF LATE NIGHT REFRESHMENT

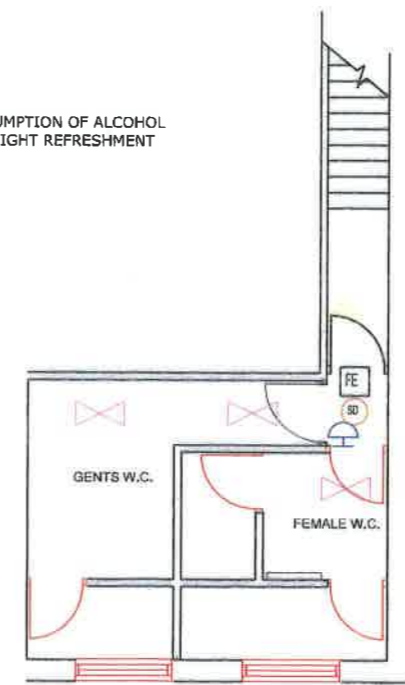

FIRST FLOOR PLAN
Scale 1:100 at A3

| | | | |
|--|----------|---------------------------------|-------|
| A | 22.12.14 | External Licensing Area updated | JB |
| - | 15/7/14 | 1st Issue | JB |
| REV | DATE | DETAILS | DRAWN |
| | | | |
| ON BEHALF OF | | | |
| | | | |
| PROJECT TITLE | | | |
| 252-254 West End Lane, London, NW6 1LU | | | |
| DRAWING TITLE | | SCALE | |
| Premises License Plan | | 1:100 @ A3 | |
| DATE | | | |
| FEB 2014 | | | |
| DRAWN | CHECKED | DWG NO. | REV |
| JB | | bp309-02 | A |