

DD
GS(DD)01_PL

EUSTON ROAD

CDM:

Notes:

Key

Pavement
+18.260

West core removed

Ground Floor
+18.810

MAIN ENTRANCE

ARGYLE STREET

TONBRIDGE WALK

Canopy Above

1
1996_X_GA(00)0200.XX

Bin Holding Area

EXISTING VENTS FROM BELOW

Revision history:

- P01 22/01/16 Issued for Planning
- P02 21/03/17 Issued for Planning
- P03 08/06/18 Issued for Planning

Project: Camden Town Hall

Drawing title: Proposed Ground Floor Plan


1996_X_GA(00)02_PL Rev. P03

Scale: 1:100@A1

1 Oliver's Yard
55-71 City Road
London EC1Y 1HQ

0207 833 8533
orms@orms.co.uk
orms.co.uk

Do not scale. All dimensions to be confirmed on site. Information contained in this drawing is the sole copyright of Orms designers + architects ltd and is not to be reproduced without permission.

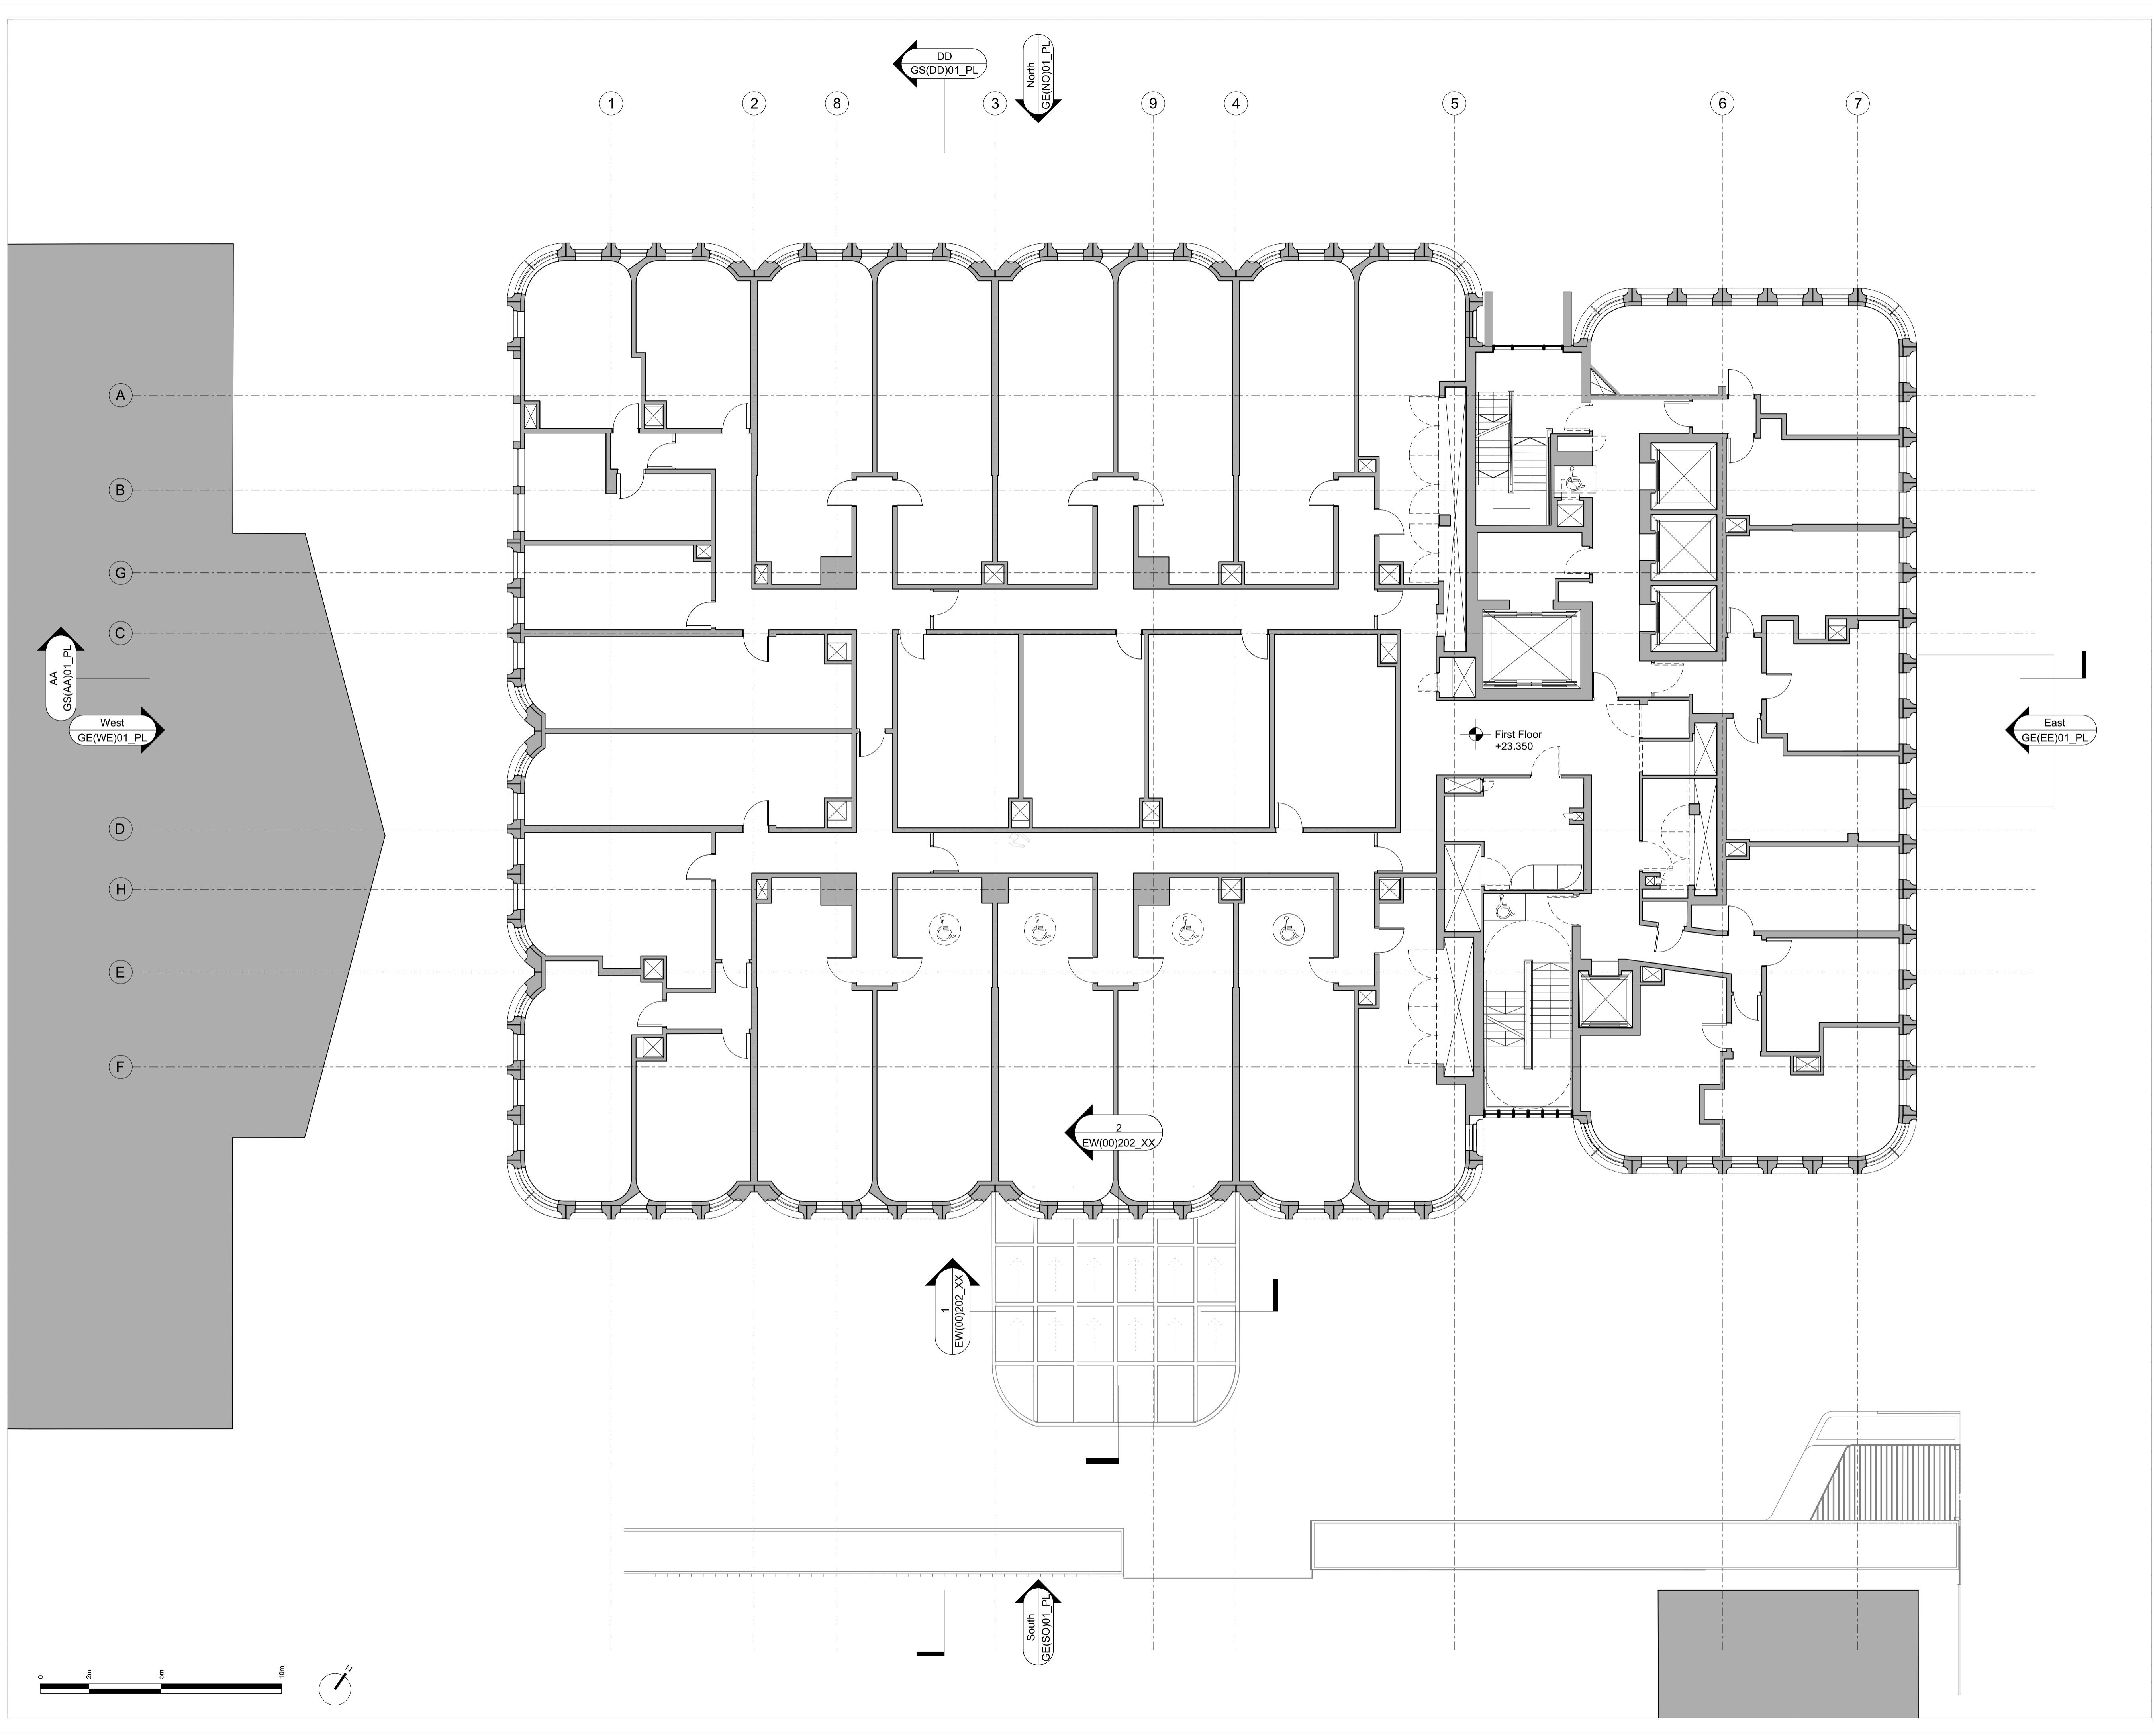

CDM:

Notes:

- Fully Accessible Rooms
- Adaptable Rooms
- Disabled Refuge

Revision history:

P01	22/01/16	Issued for Planning
P02	21/03/17	Issued for Planning
P03	08/06/18	Issued for Planning

Project: Camden Town Hall
 Drawing title: Proposed First Floor Plan


1996_X_GA(01)02_PL Rev. P03

Scale: 1:100@A1


1 Oliver's Yard
 55-71 City Road
 London EC1Y 1HQ

0207 833 8533
 orms@orms.co.uk
 orms.co.uk

Do not scale. All dimensions to be confirmed on site. Information contained in this drawing is the sole copyright of Orms designers + architects ltd and is not to be reproduced without permission.

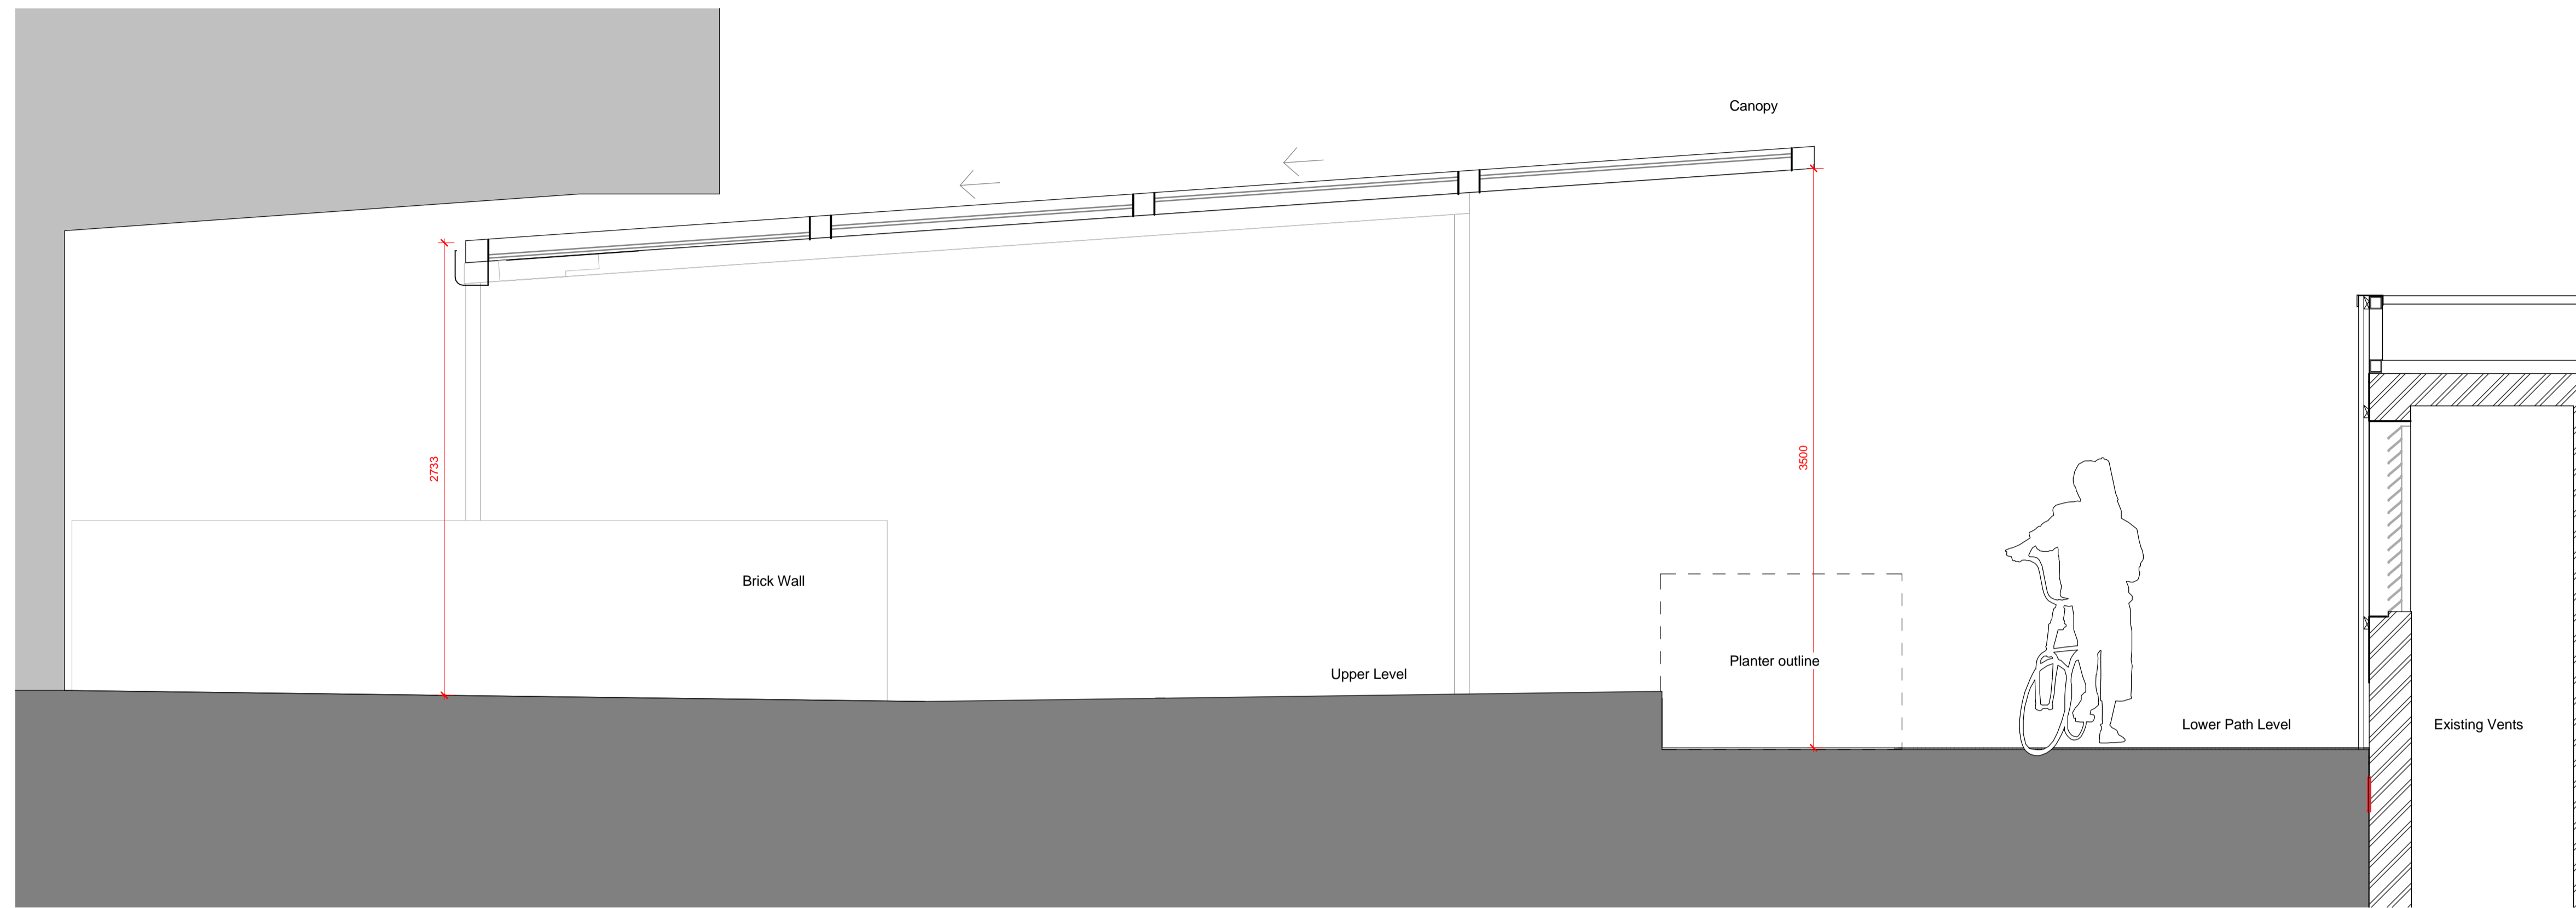


1 00 - Proposed - Garden - Cross Section - Canopy
Scale: 1 : 25

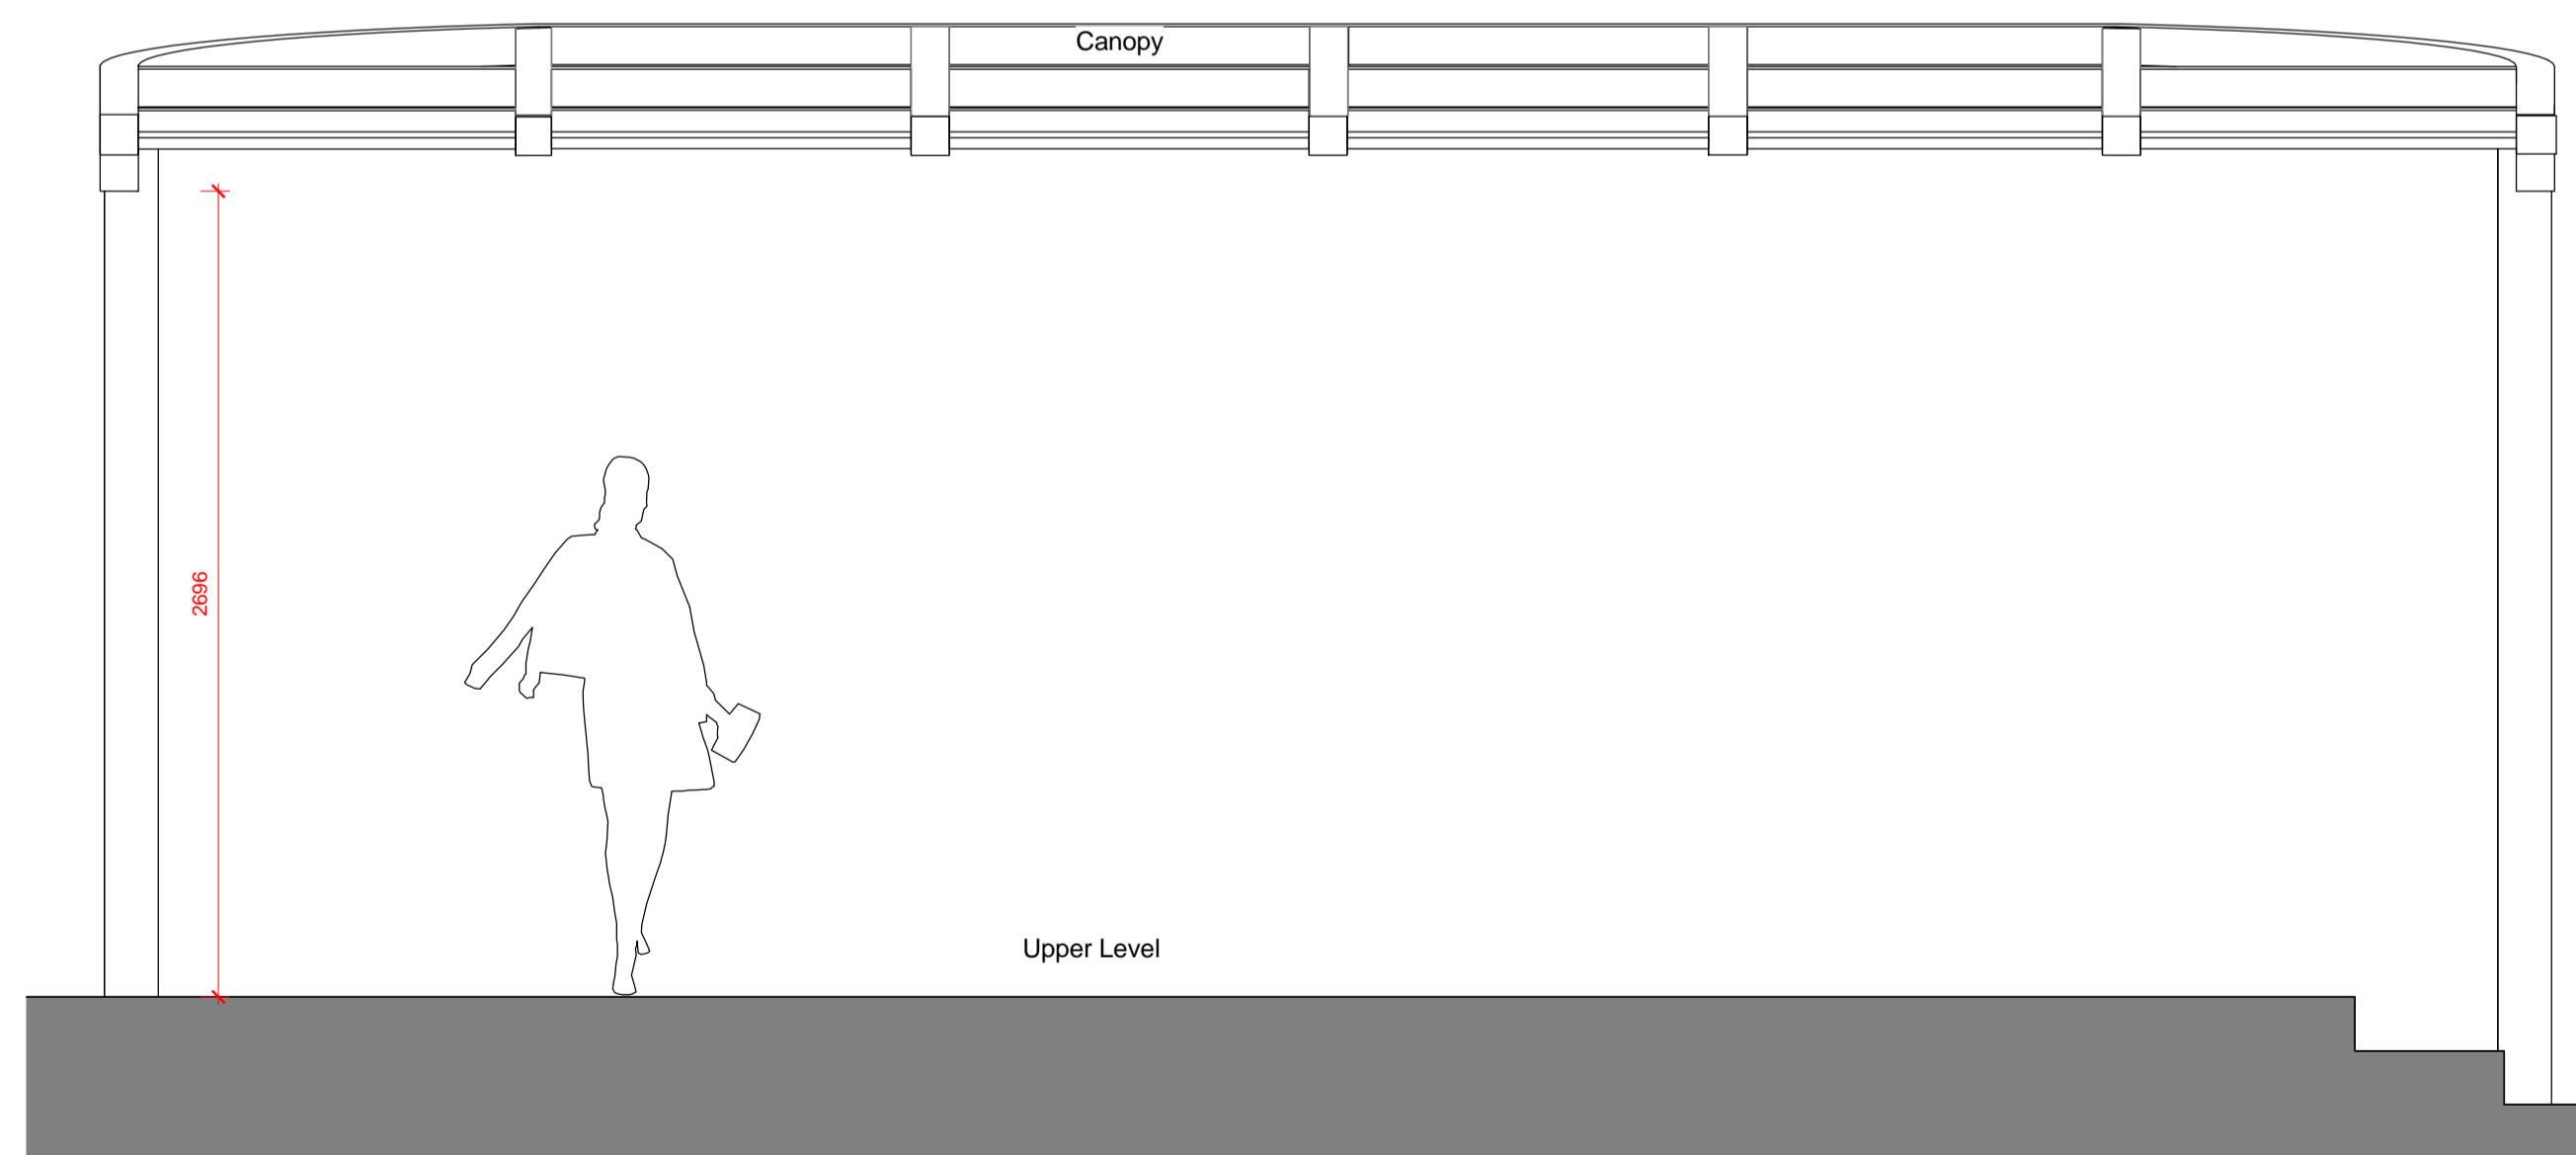

2 00 - Proposed - Garden - Section - Canopy
Scale: 1 : 25

Key Plan:

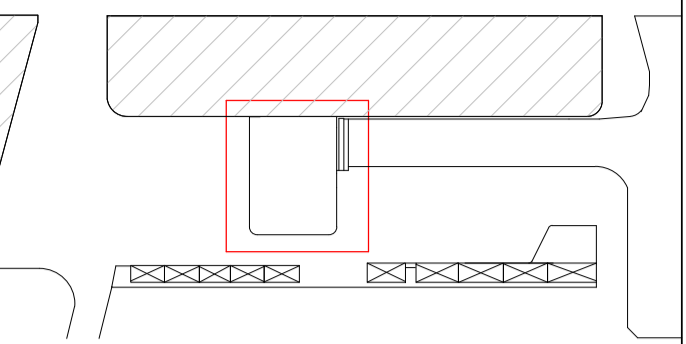

CDM:

⚠ Risks

Notes:

Project: Camden Town Hall

Drawing Title: Canopy Sections

Drawing Number
1996_X_EW(00)202_XX

Rev: 1

Scale@A1: 1 : 25

Issued for: PL - PLANNING


Revision:
1 08.06.18 Issued for Planning

Orms


1 Oliver's Yard
55-71 City Road
London
EC1Y 1HQ

0207 833 8533
orms@orms.co.uk
orms.co.uk

Do not scale. All dimensions to be confirmed on site. Information contained in this drawing is the sole copyright of Orms designers + architects ltd and is not to be reproduced without permission.

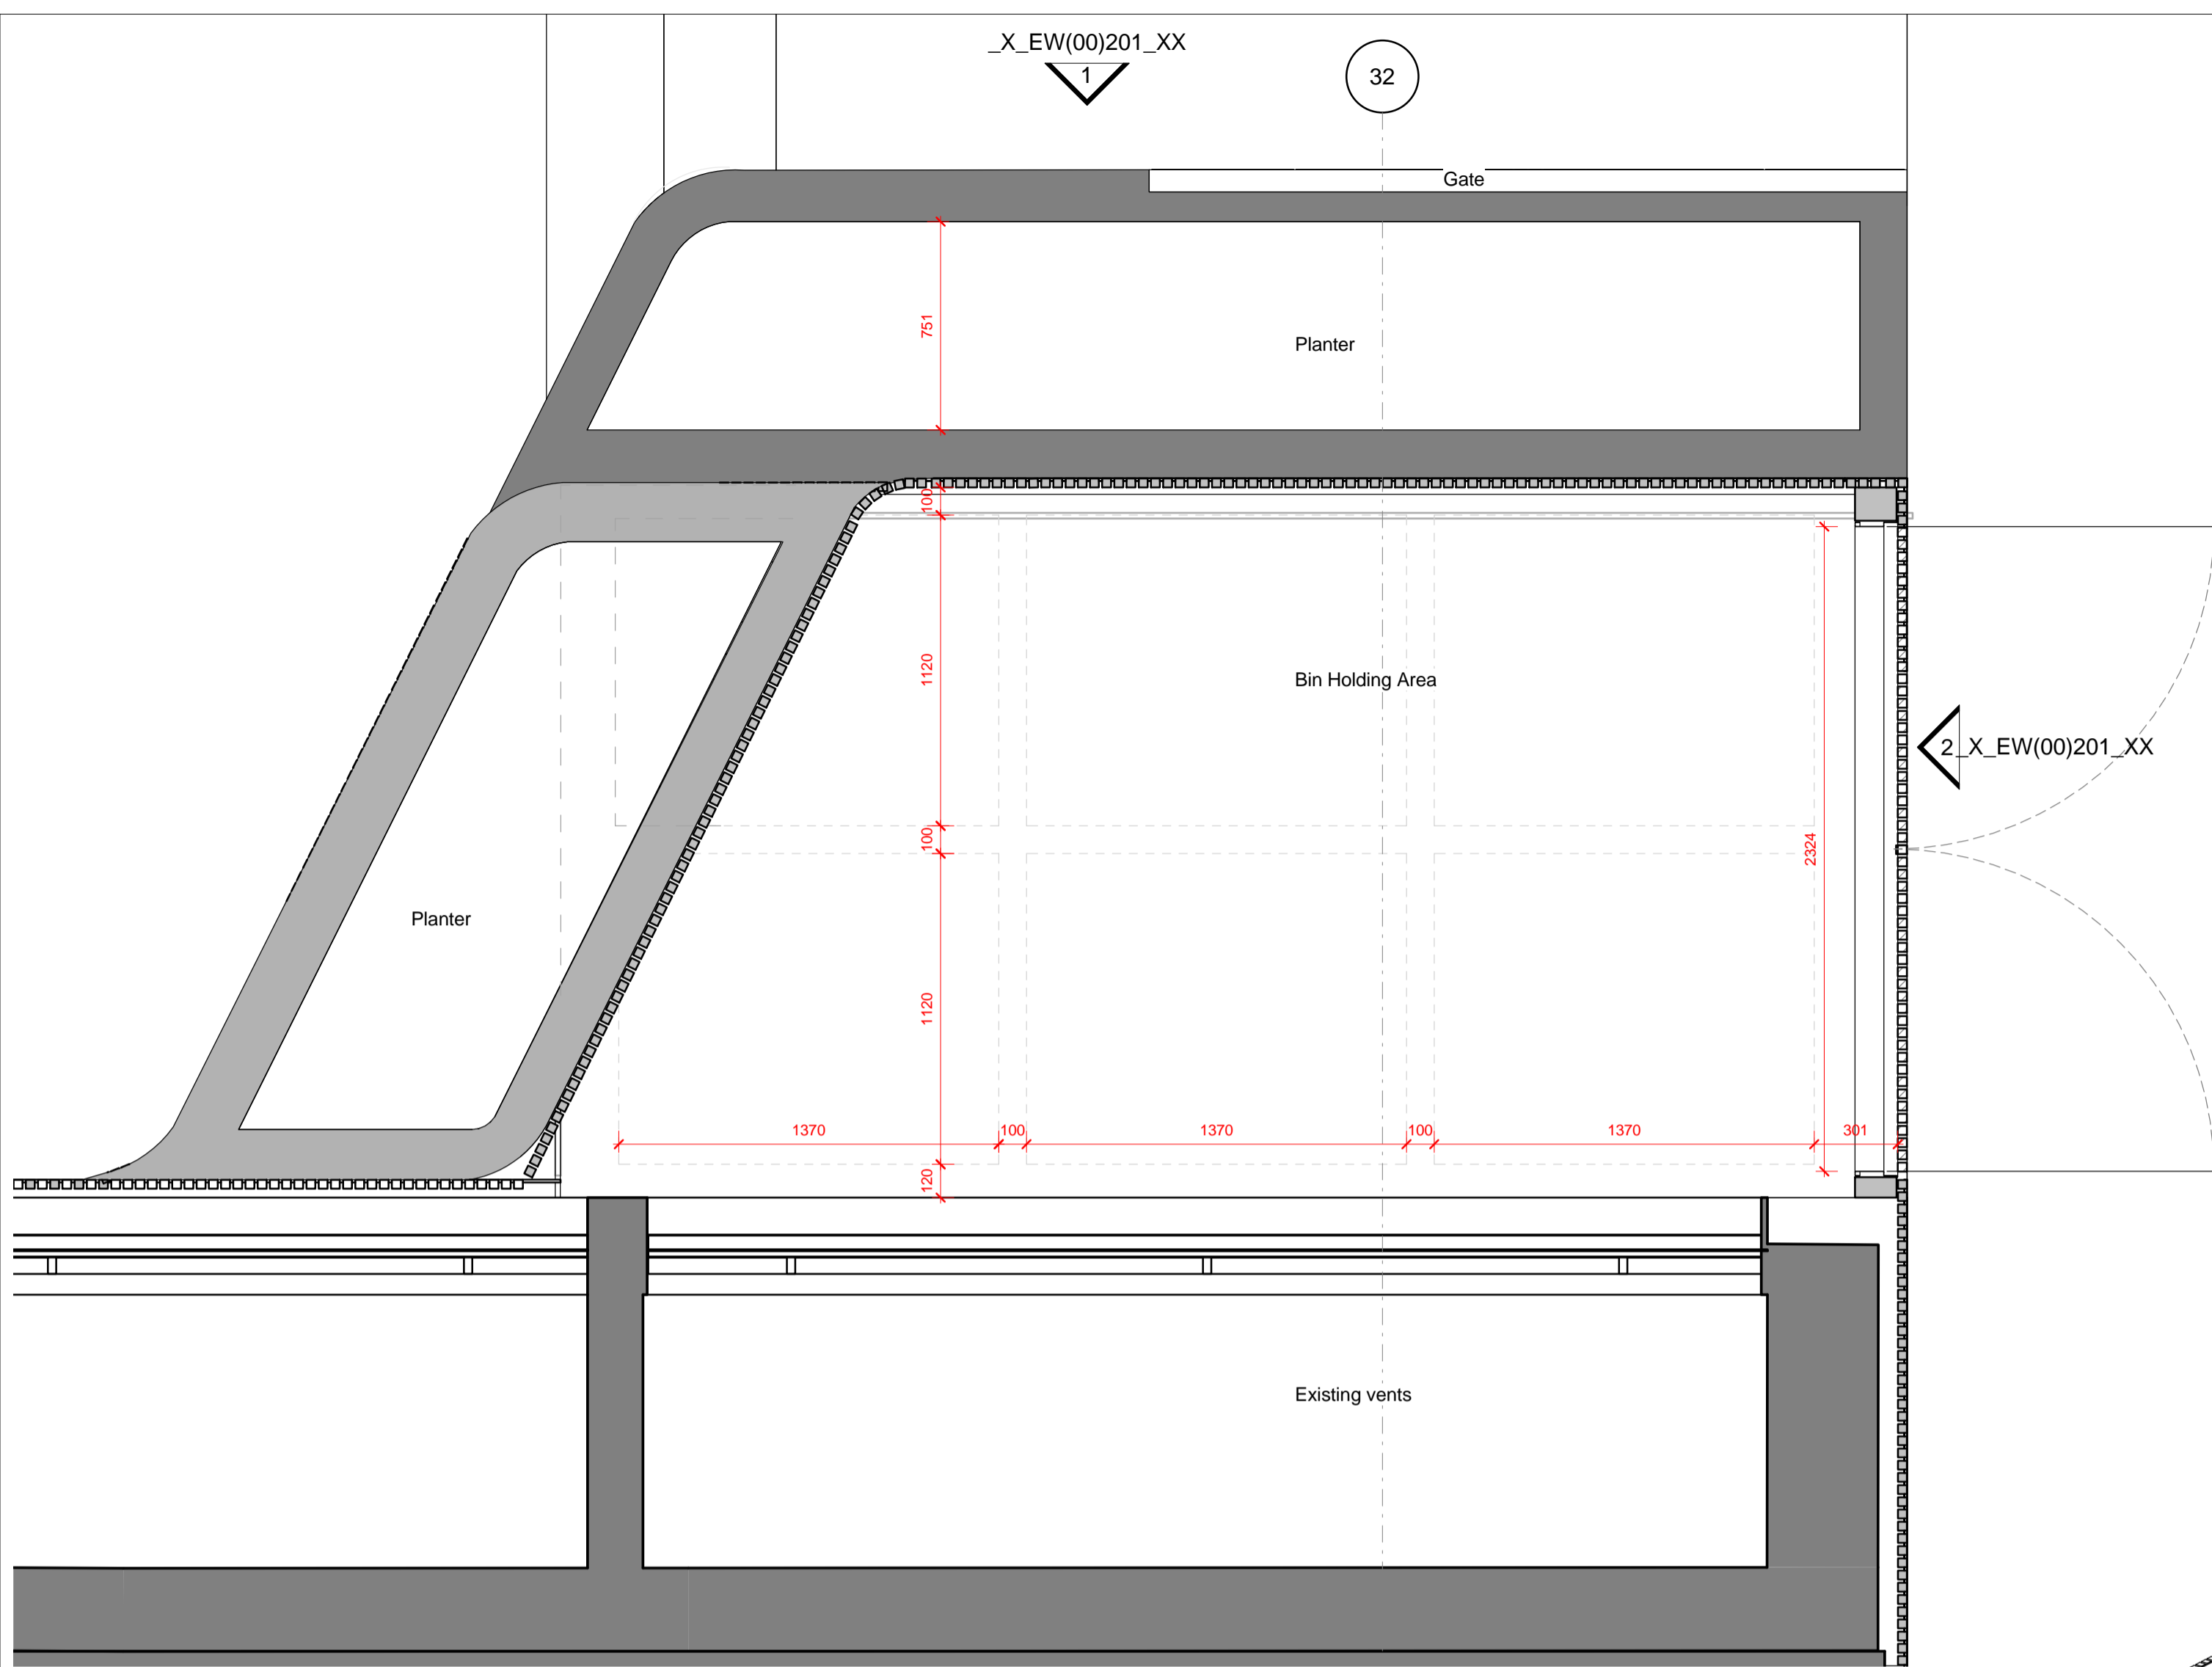


1 00 - Proposed - Ground Floor - Bin Holding Area
Scale: 1 : 20

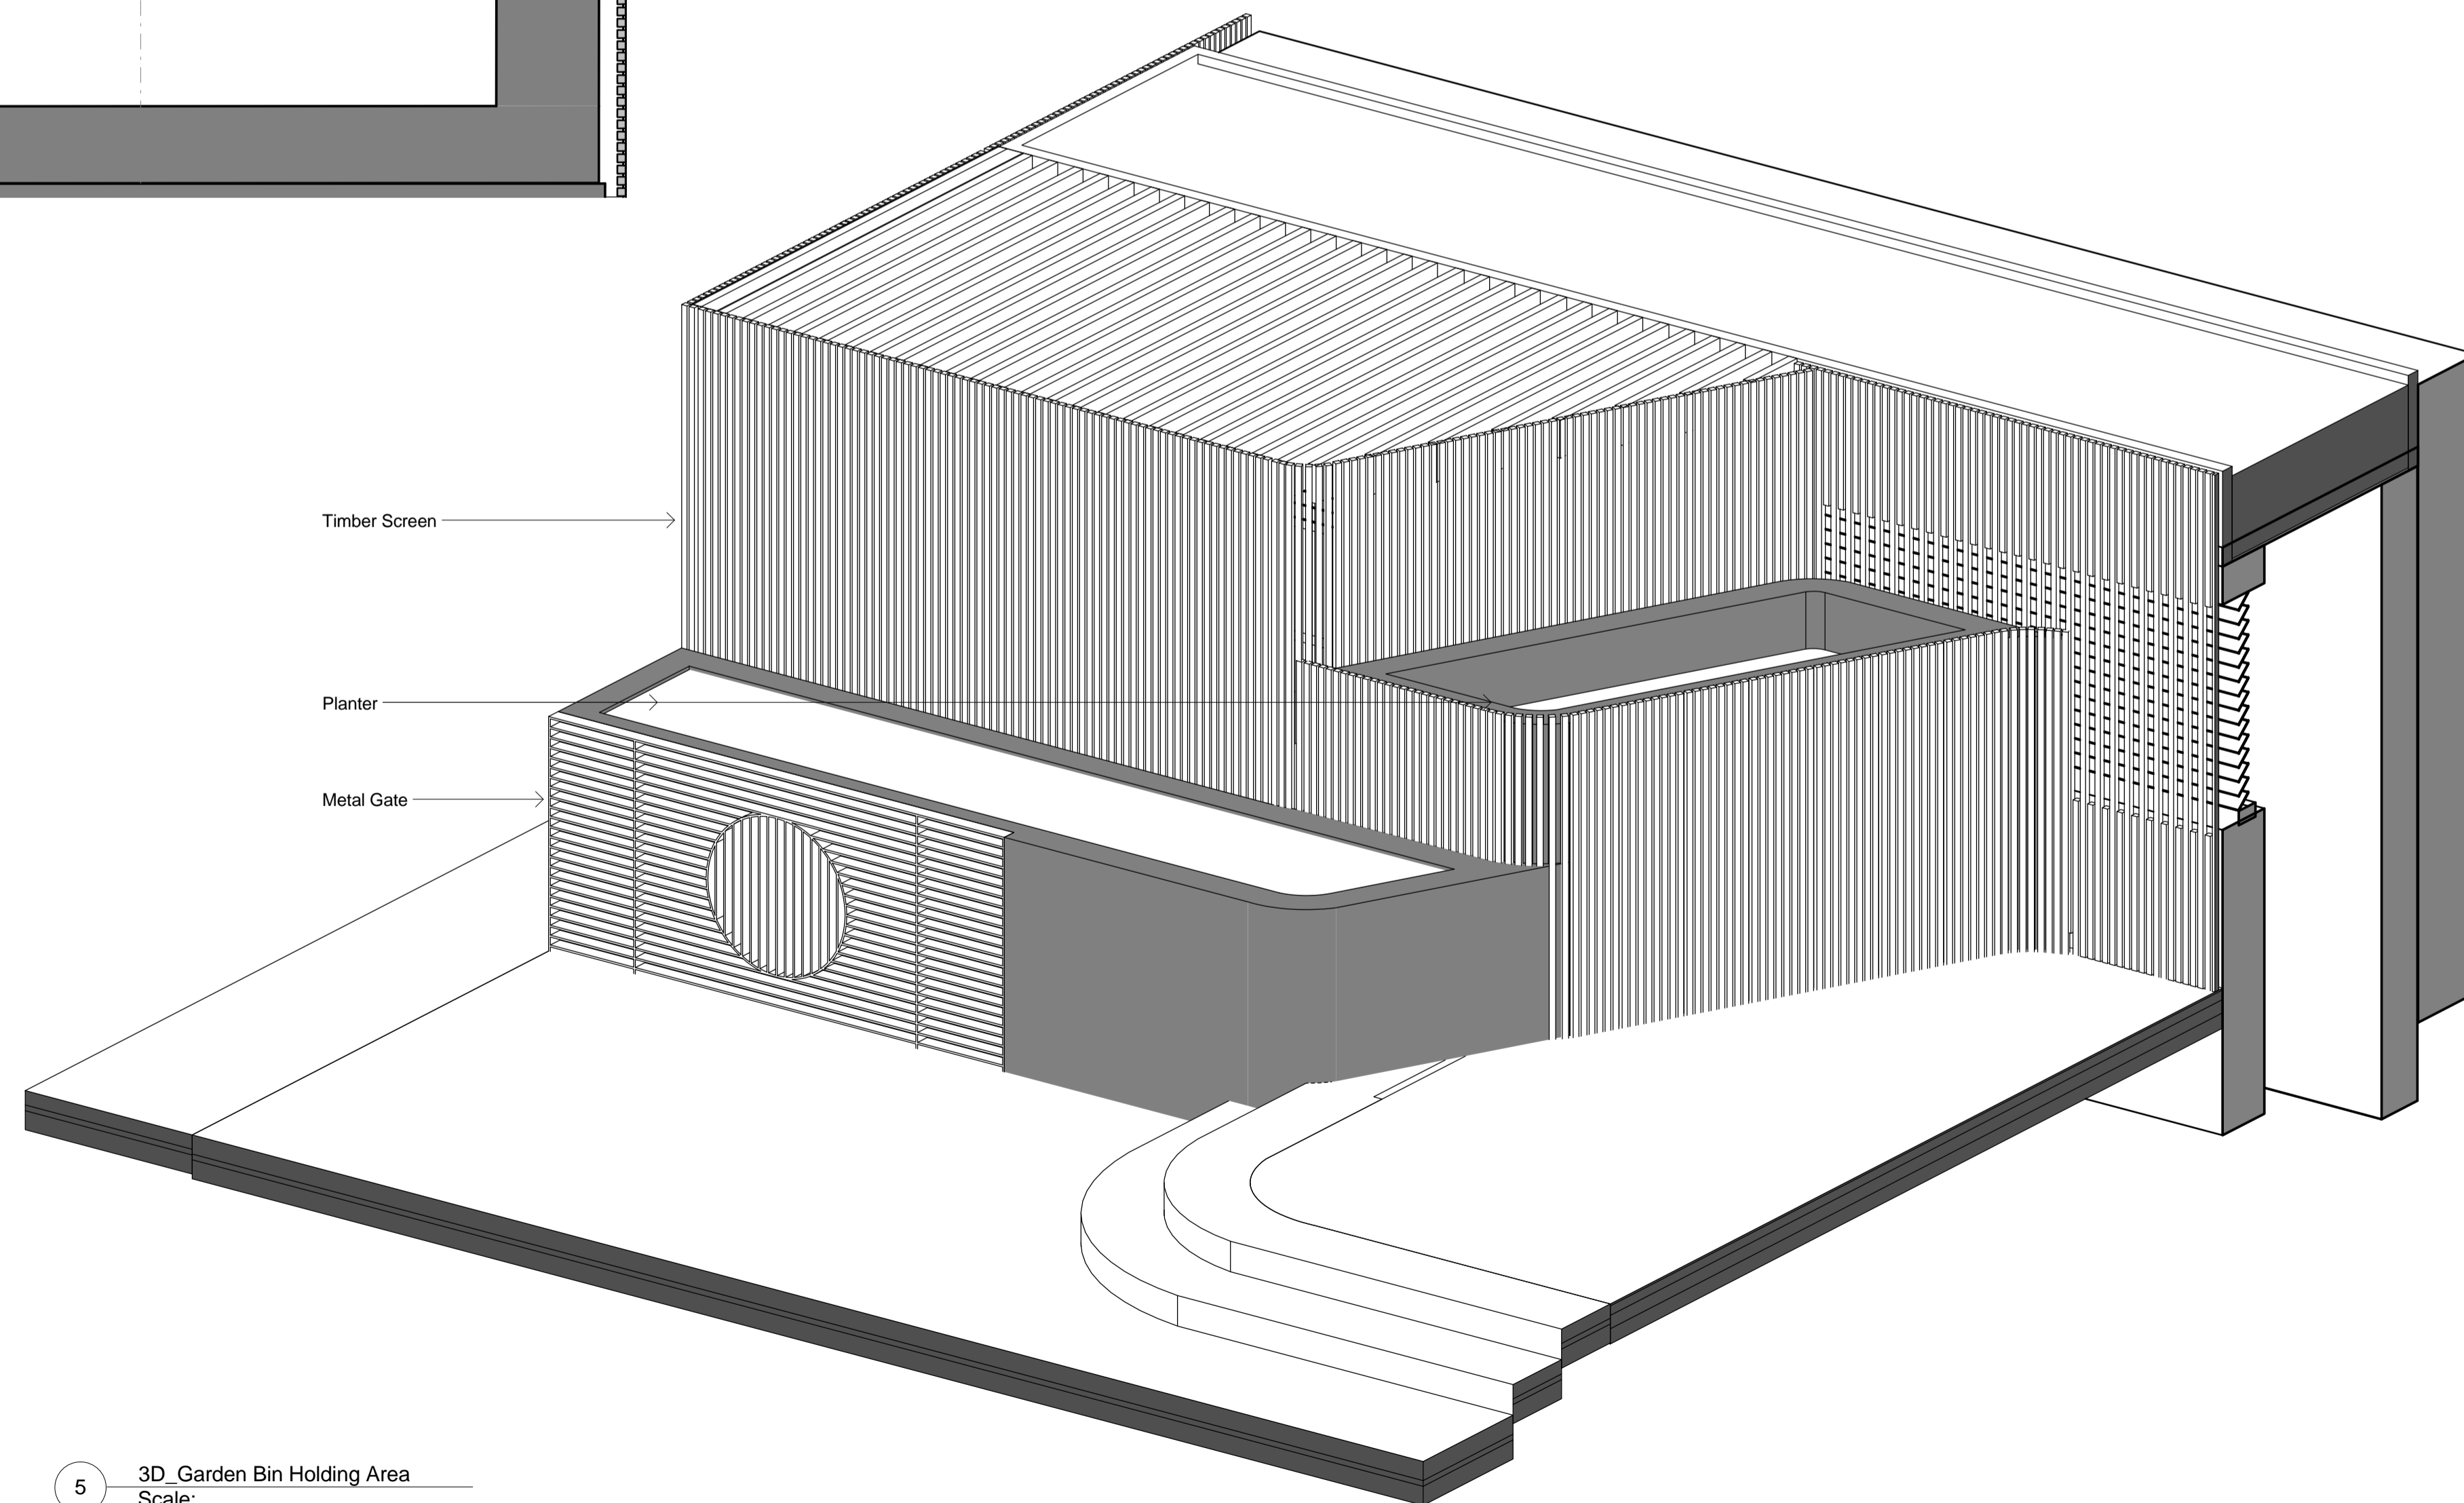

5 3D_Garden Bin Holding Area
Scale:

Key Plan:

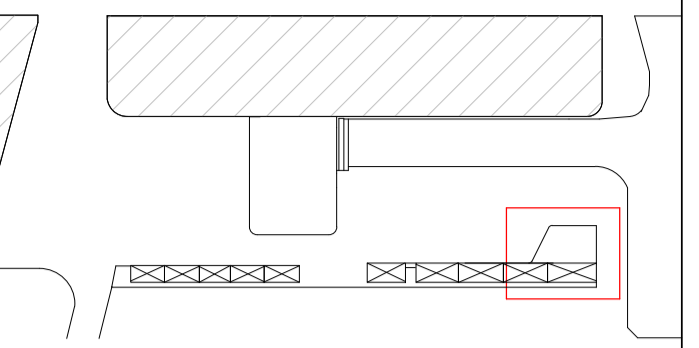

CDM:



Notes:

Project: Camden Town Hall

Drawing Title: Bin Holding Area - Plan and 3D

Drawing Number: 1996_X_EW(00)200_XX Rev: 1

Scale@A1: 1 : 20


Issued for: PL - PLANNING

Revision: 1 08.06.18 Issued for Planning




1 Oliver's Yard
55-71 City Road
London
EC1Y 1HQ
0207 833 8533
orms@orms.co.uk
orms.co.uk

Do not scale. All dimensions to be confirmed on site. Information contained in this drawing is the sole copyright of Orms designers + architects ltd and is not to be reproduced without permission.

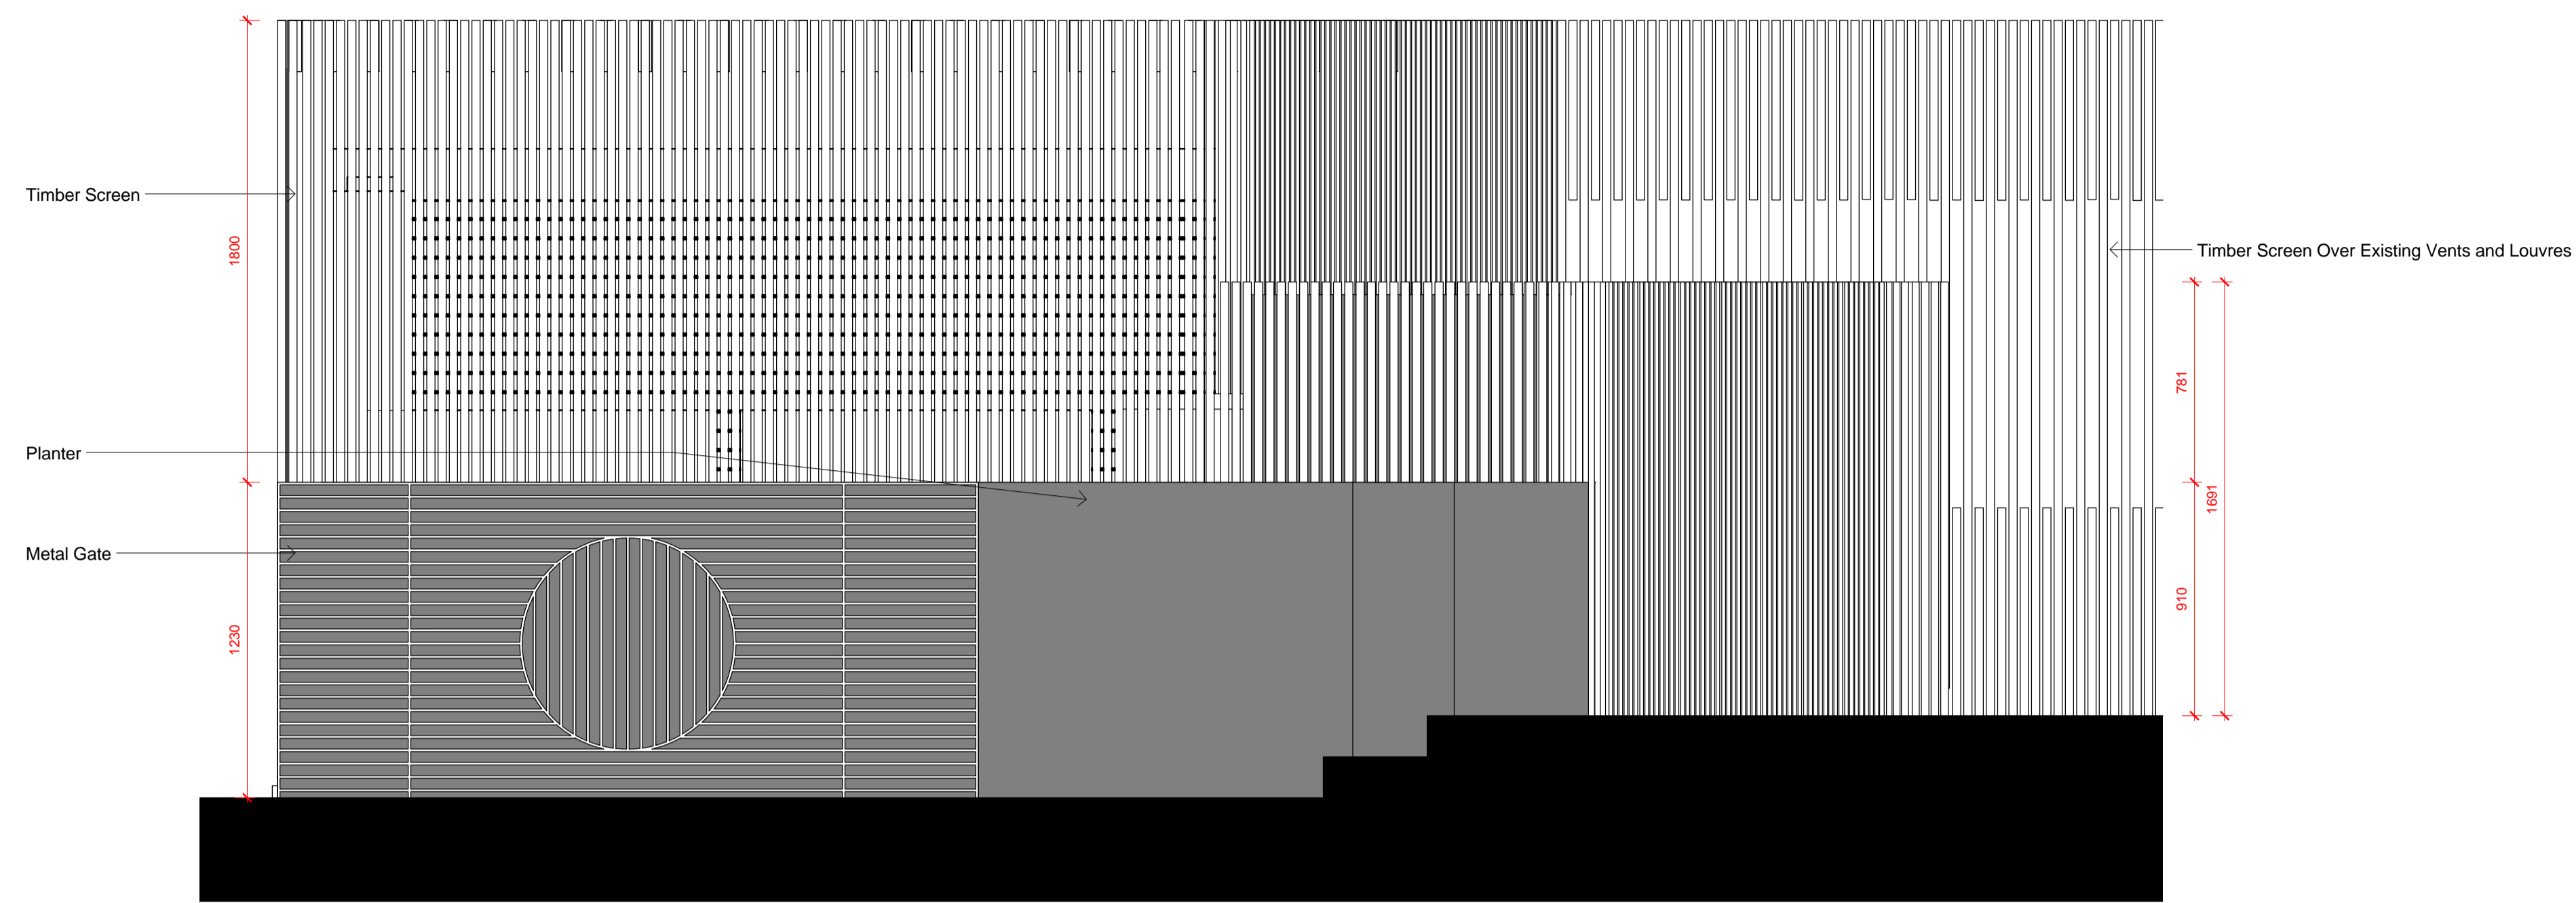


1 00 - Proposed Elevation- Ground Floor - Bin Holding Area
Scale: 1 : 20

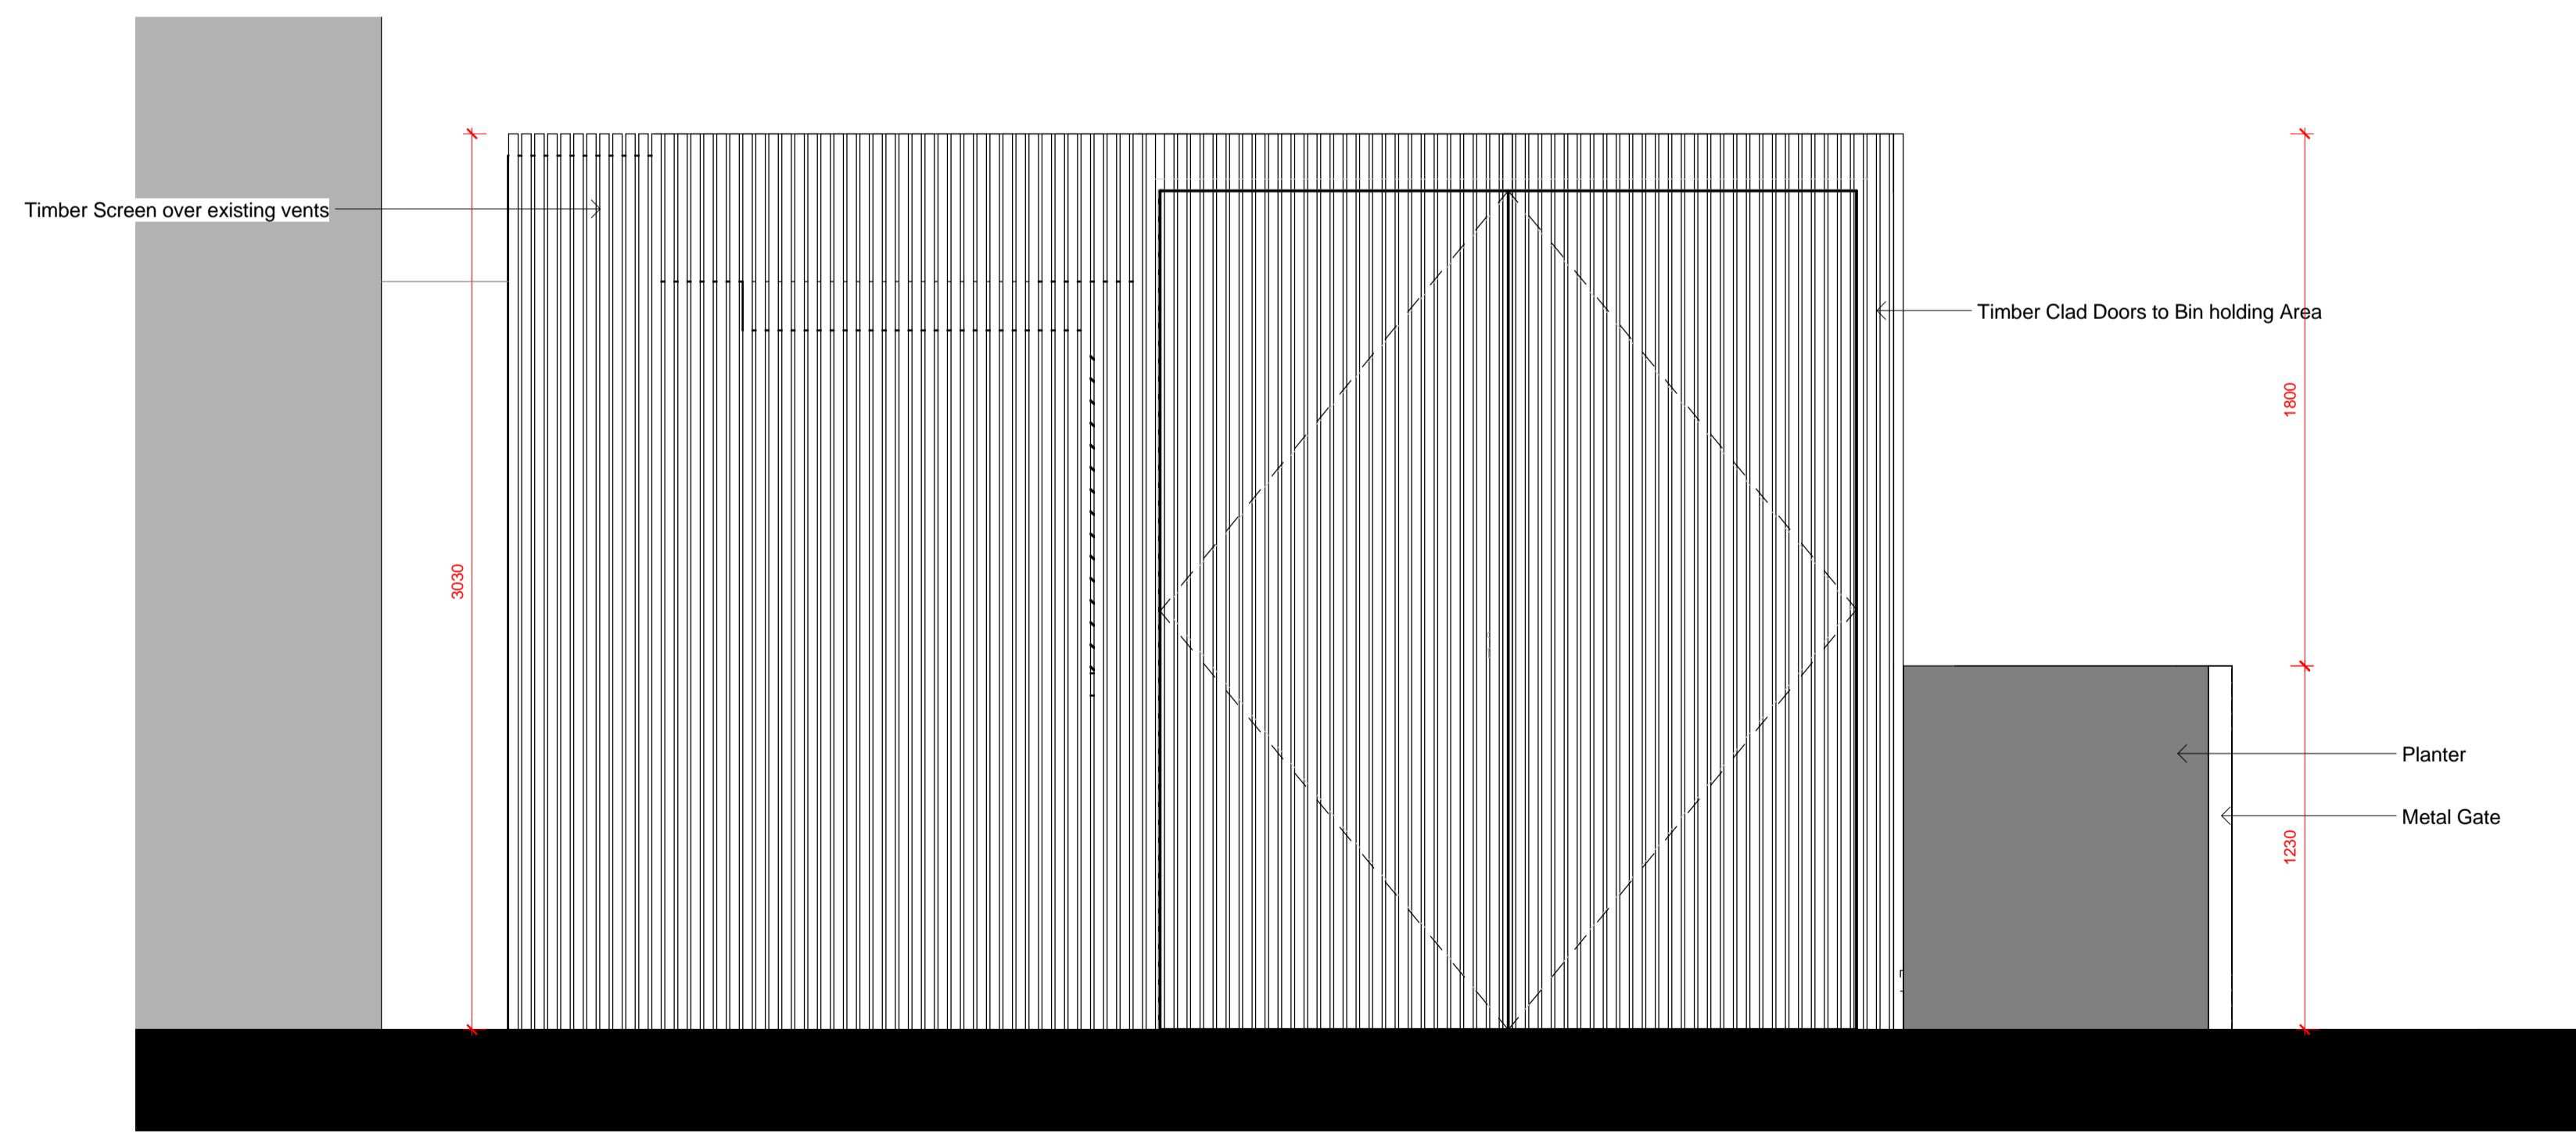

2 00 - Proposed Elevation- Ground Floor - Bin Holding Store From Street
Scale: 1 : 20

Key Plan:

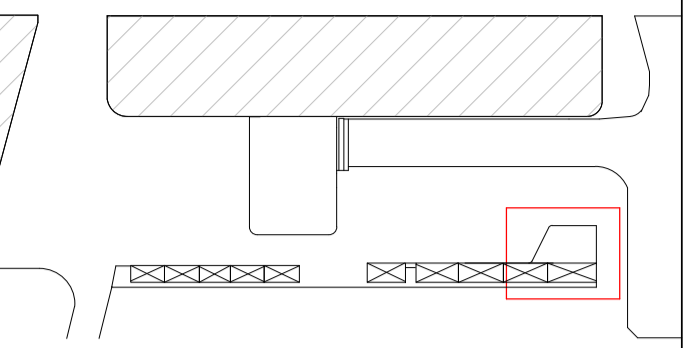

CDM:



⚠ Risks

Notes:

Project: Camden Town Hall
 Drawing Title: Bin Holding Area - Sections
 Drawing Number: 1996_X_EW(00)201_XX Rev: 1
 Scale@A1: 1 : 20
 Issued for: PL - PLANNING
 Revision: 1 08.06.18 Issued for Planning

Orms
 1 Oliver's Yard
 55-71 City Road
 London
 EC1Y 1HQ
 0207 833 8533
 orms@orms.co.uk
 orms.co.uk

Do not scale. All dimensions to be confirmed on site. Information contained in this drawing is the sole copyright of Orms designers + architects ltd and is not to be reproduced without permission.

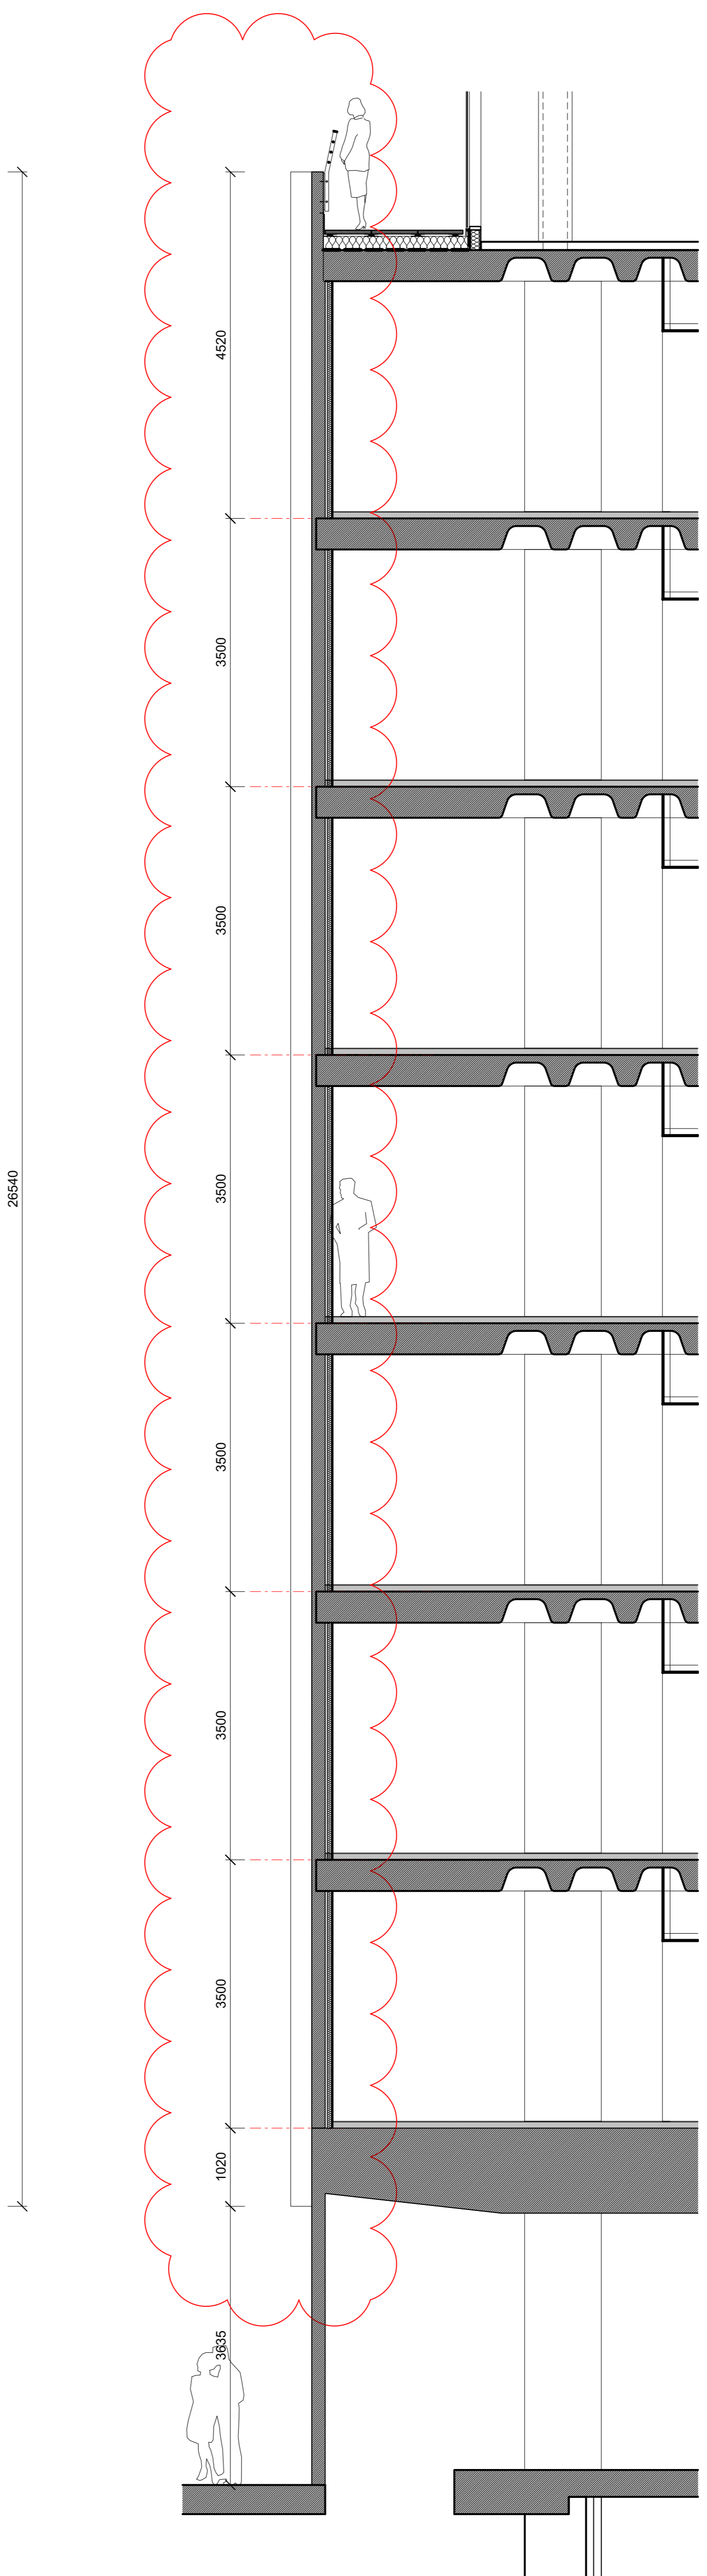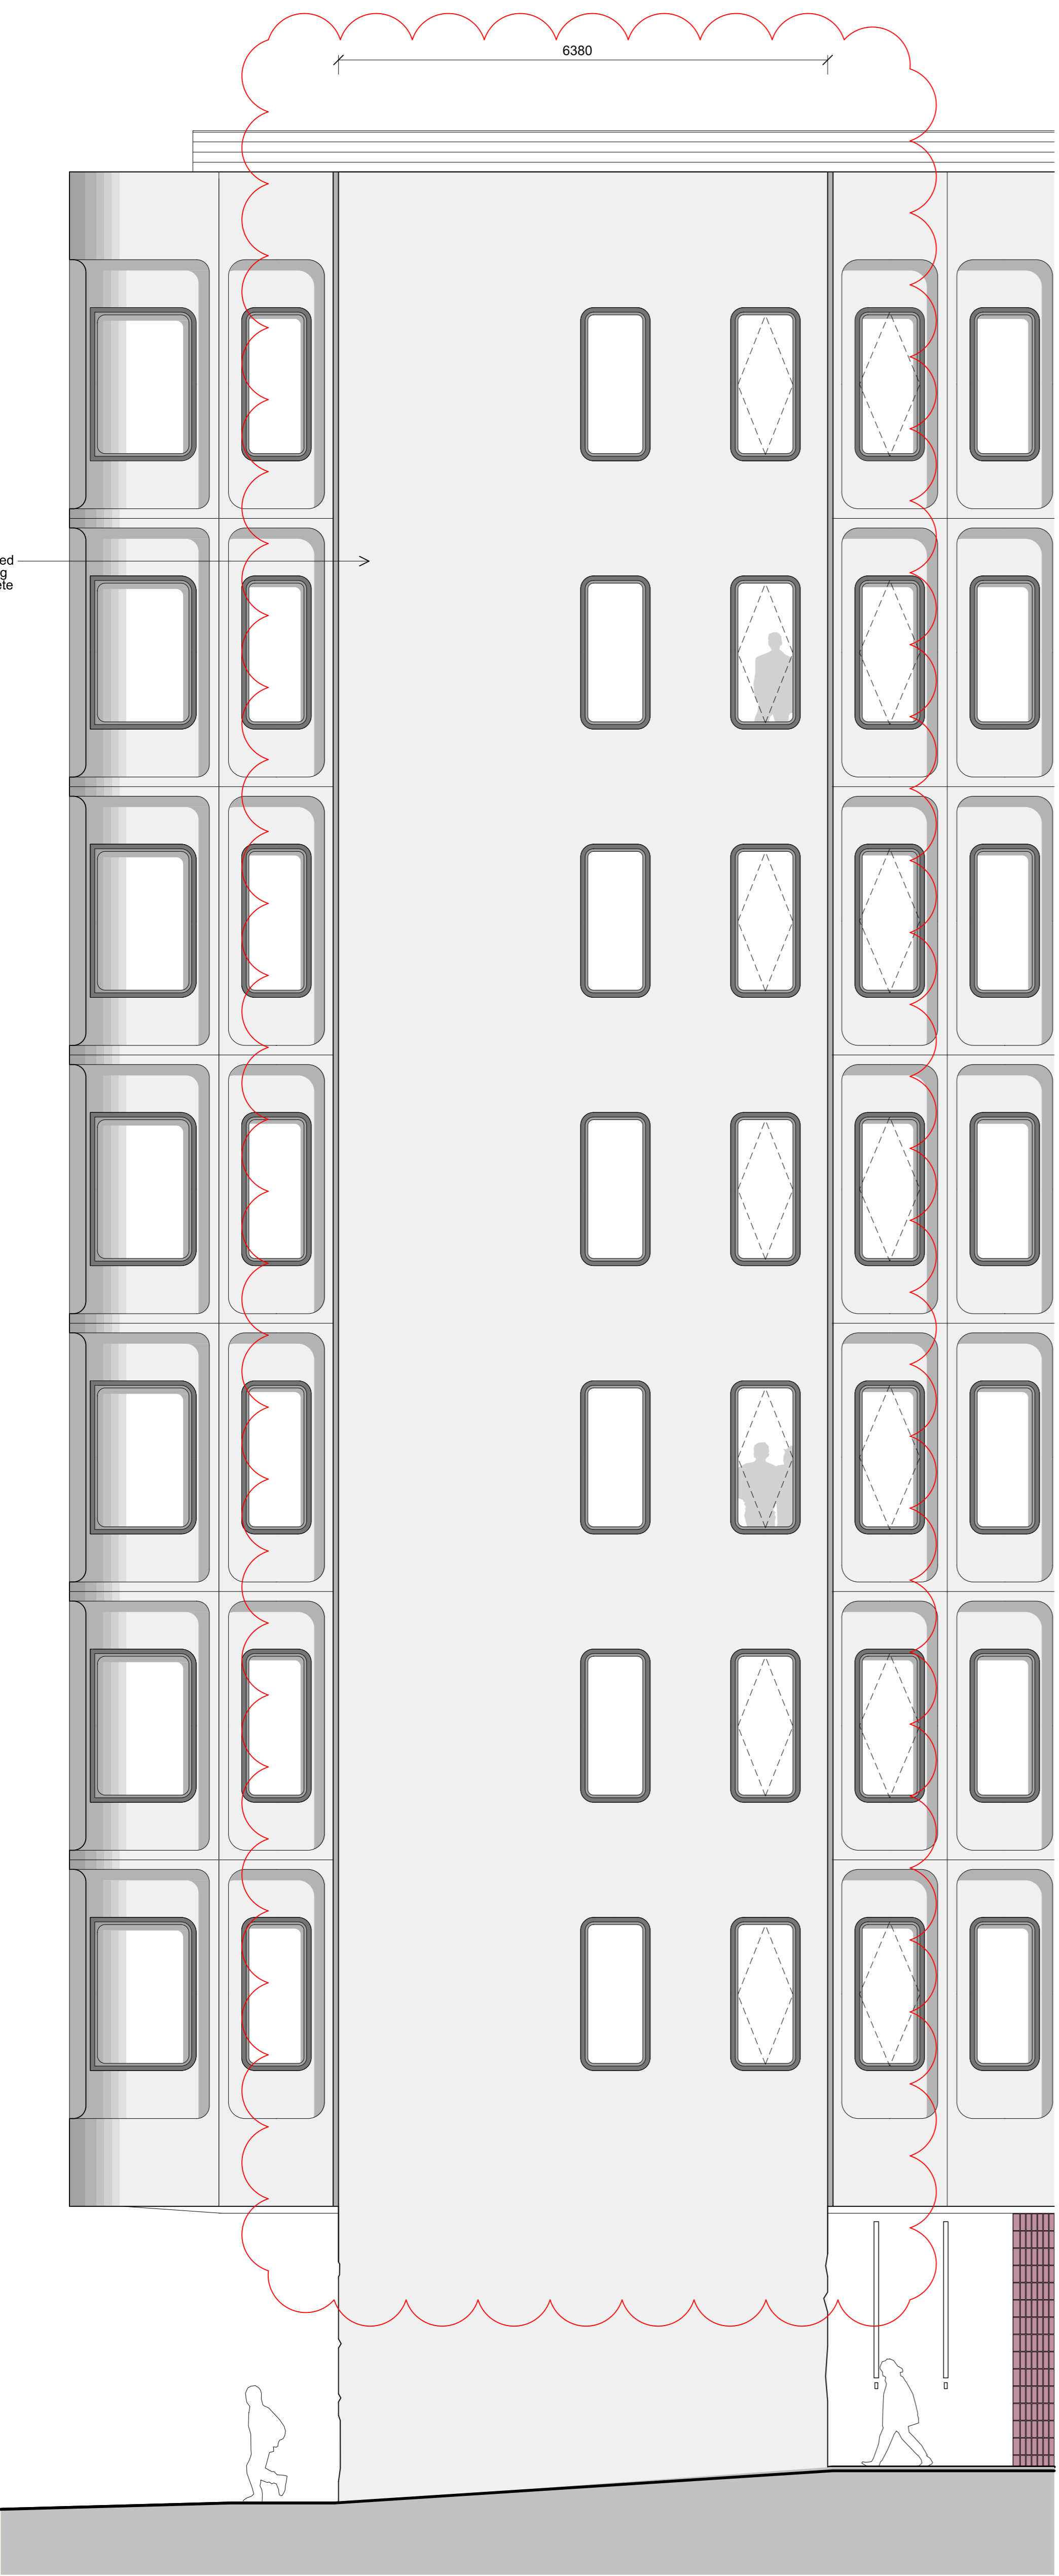

A Precast Concrete Panels
Detail Elevation 1:50


B Precast Concrete Panels
Detail Section 1:50

Project: Camden Town Hall
 Drawing title: Proposed - Cladding - 1 to 7 Floors -
 Precast Panels - Sheet 1
1996_X-CL(1-7)03_XX 01-
 Scale: vaites@A1
Orms
 1 Oliver's Yard
 55-71 City Road
 London EC1Y 1HQ
 0207 833 8533
 orms@orms.co.uk
 orms.co.uk
 Do not scale. All dimensions to be confirmed on site.
 Information contained in this drawing is the sole
 copyright of Orms designers - architects ltd and is
 not to be reproduced without permission.


Issued for: 01 (Issued for Construction)
 Revision history:
 01 29/07/16 Construction Issue

Notes


CDM:

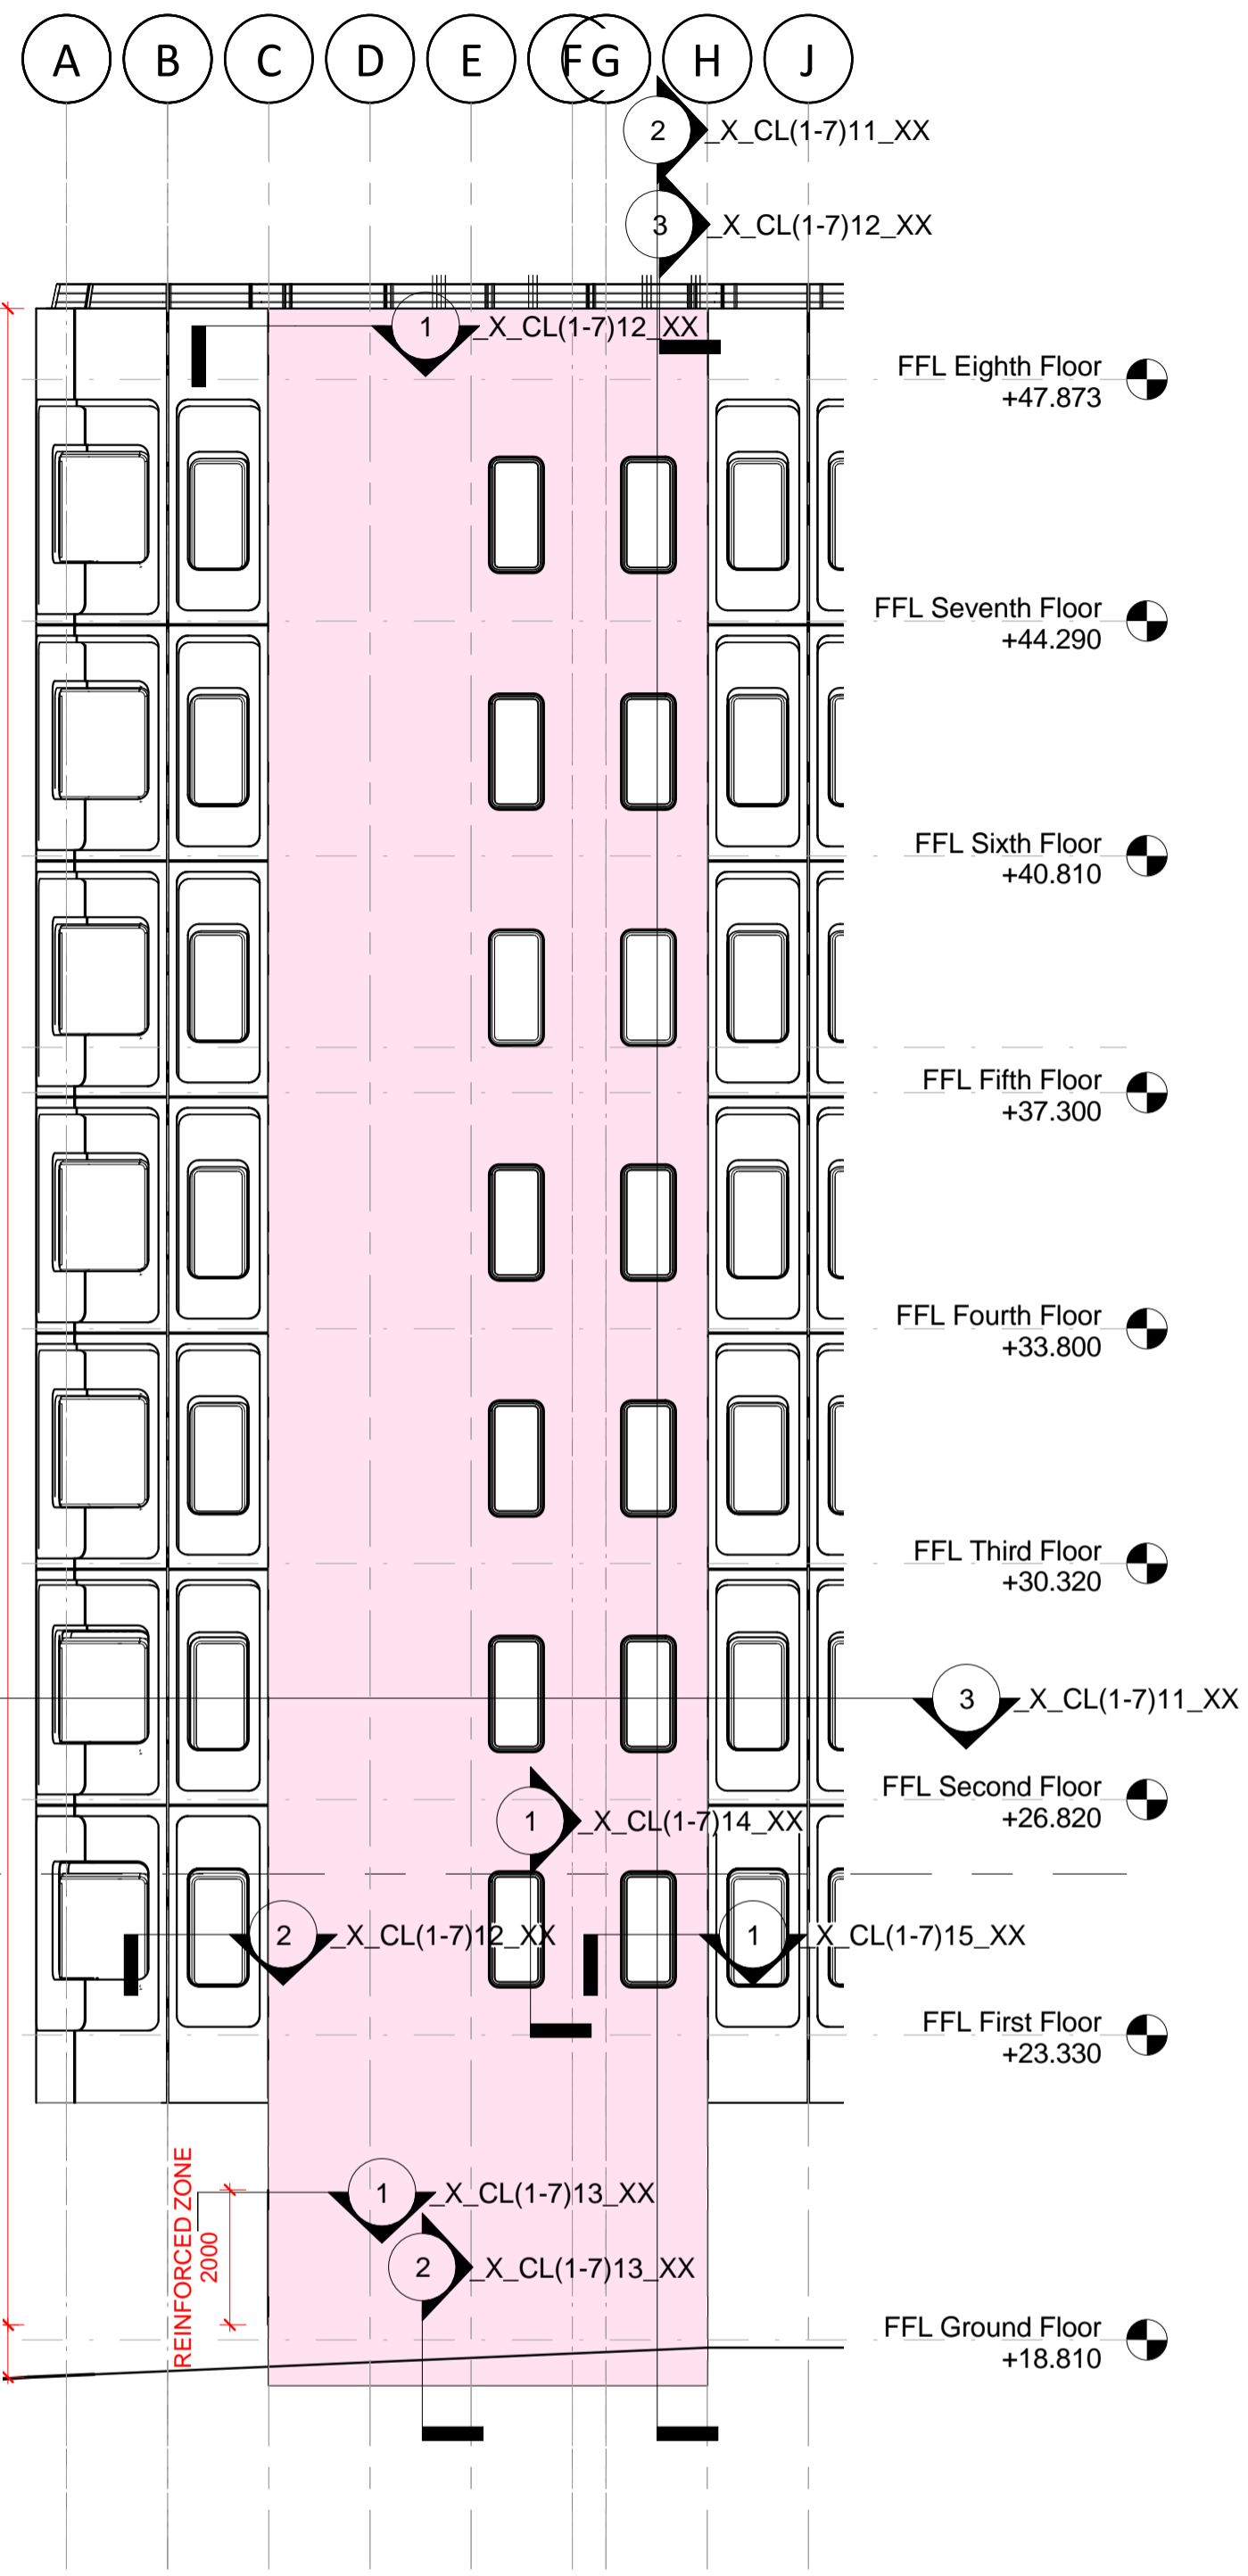

1 Scar Wall Elevation
Scale: 1 : 100

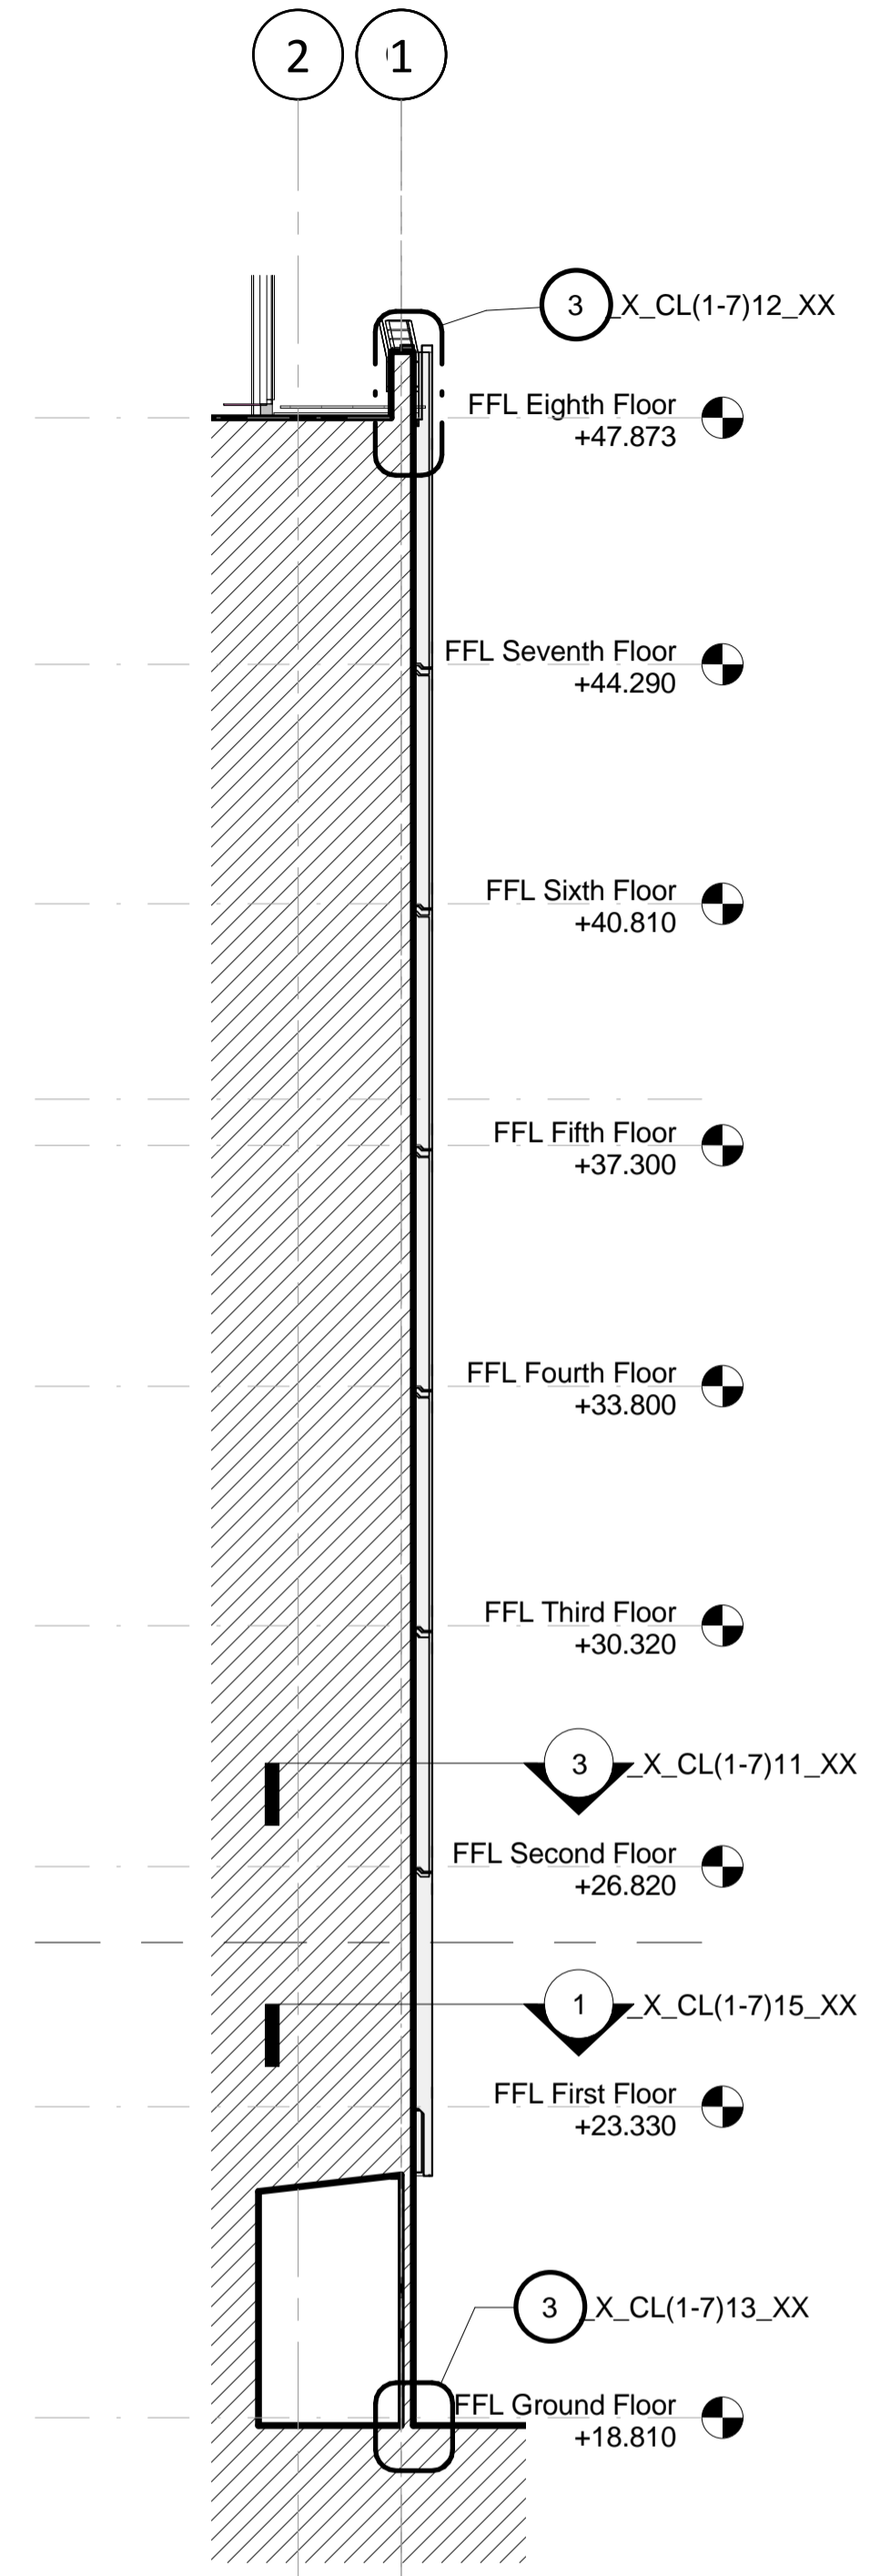

2 Scar Wall Section
Scale: 1 : 100

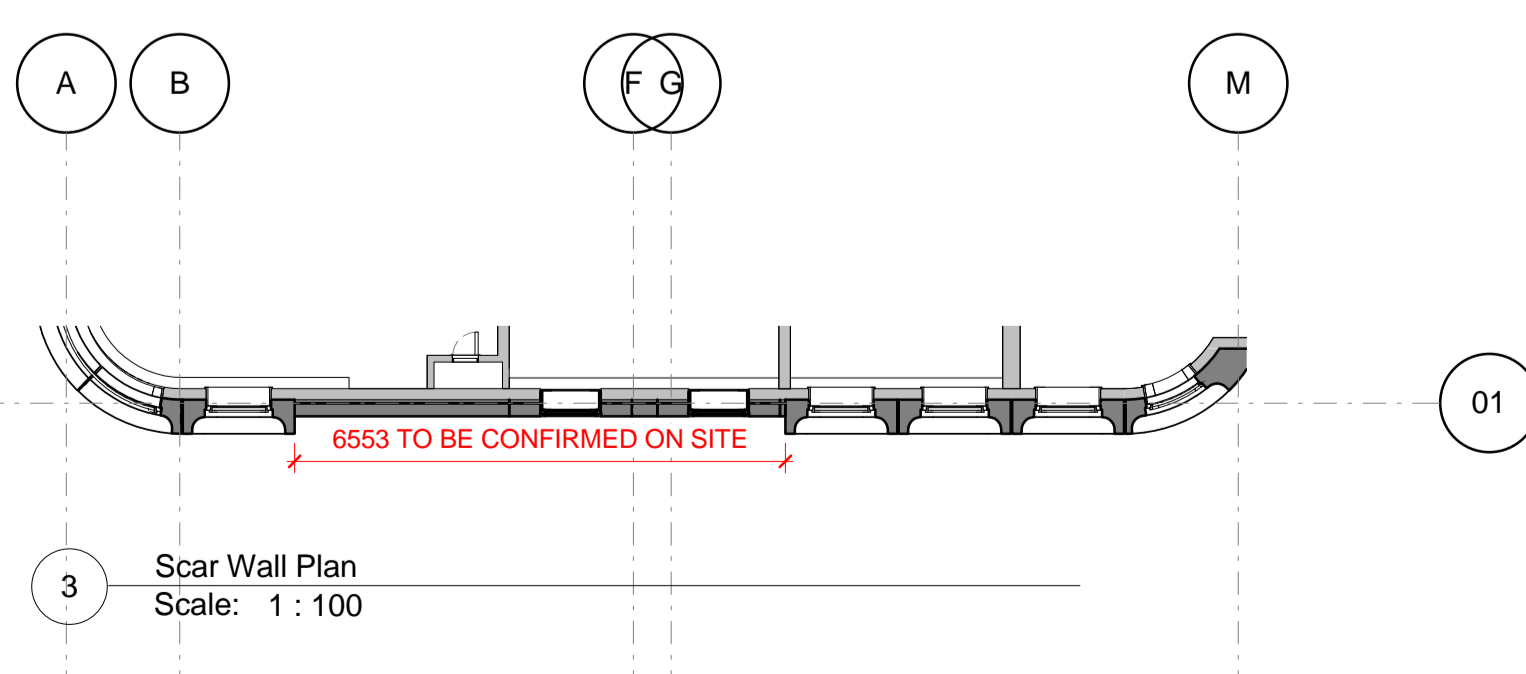

3 Scar Wall Plan
Scale: 1 : 100

Key Plan:

CDM:

Risks

Notes:

Project: Camden Town Hall

Drawing Title: Proposed - Scar Wall Overview

Drawing Number: 1996_X_CL(1-7)11_XX Rev: 1

Scale@A1: 1 : 100


Issued for: A - CONSTRUCTION

Revision: 1 19.03.18 Scar Wall Details


Orms

1 Oliver's Yard
55-71 City Road
London
EC1Y 1HQ
0207 833 8533
orms@orms.co.uk
orms.co.uk


Do not scale. All dimensions to be confirmed on site. Information contained in this drawing is the sole copyright of Orms designers + architects ltd and is not to be reproduced without permission.

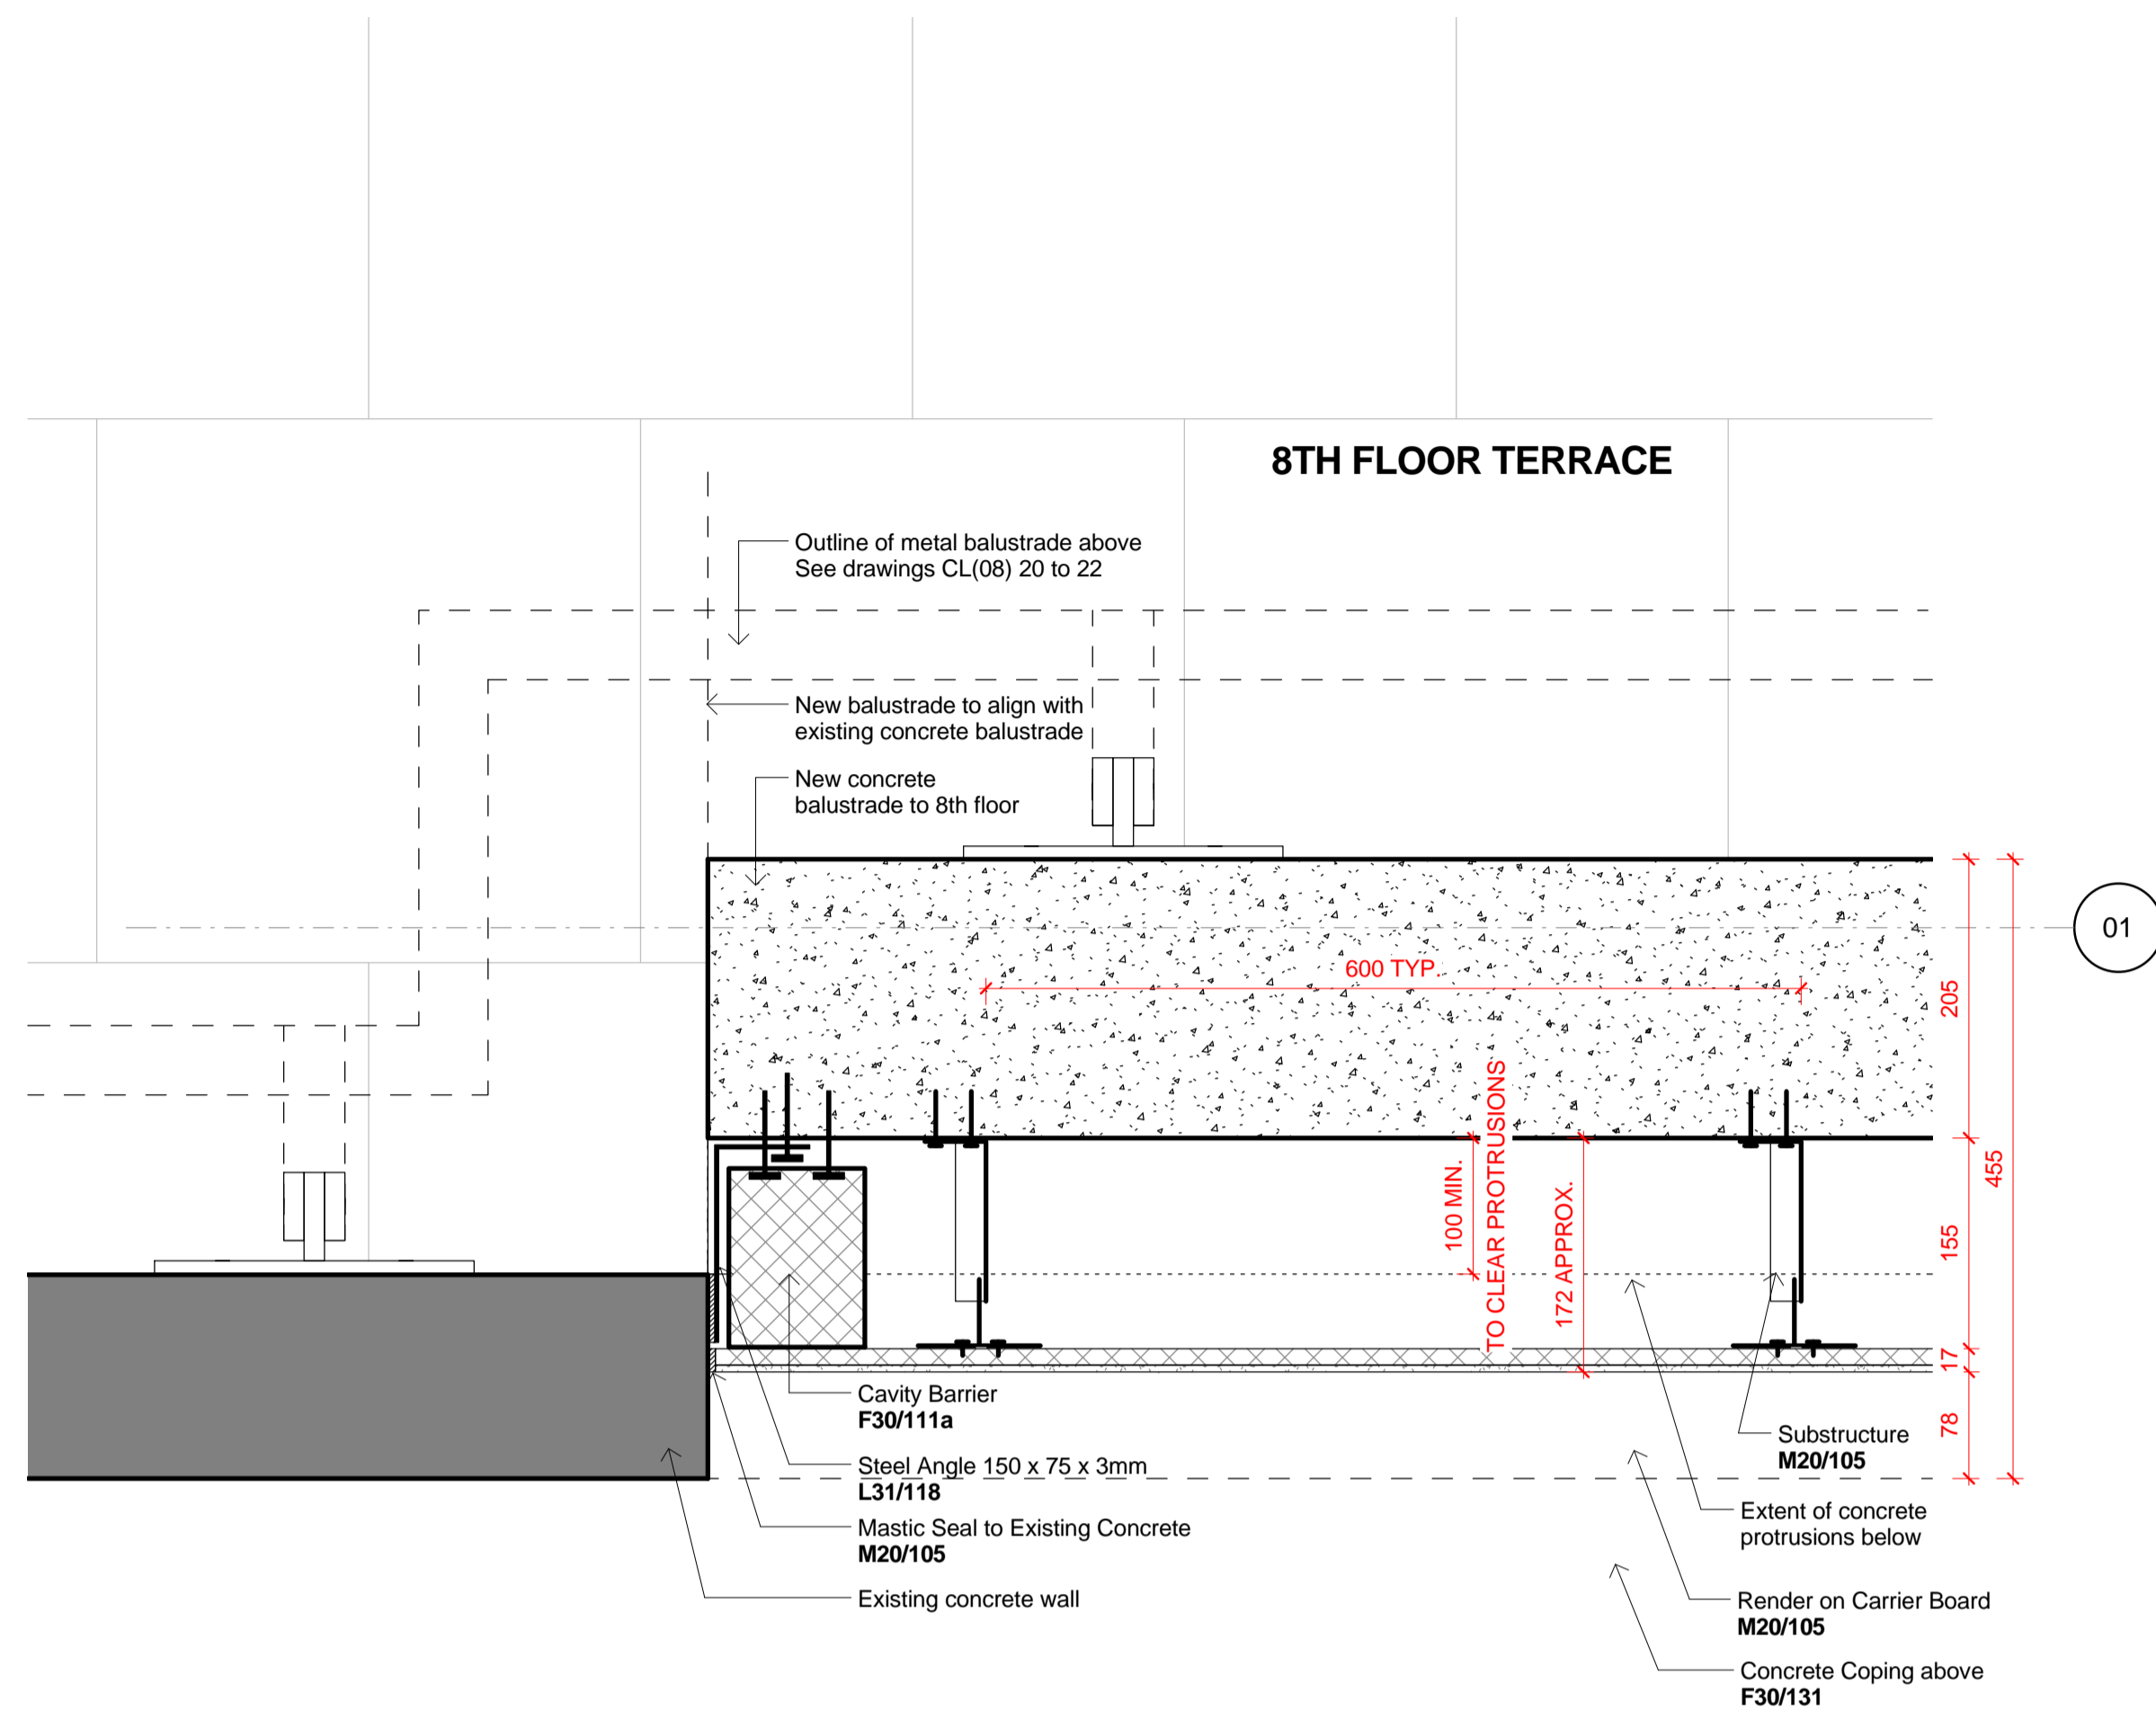

1 Scar Wall - Parapet Plan
Scale: 1 : 5

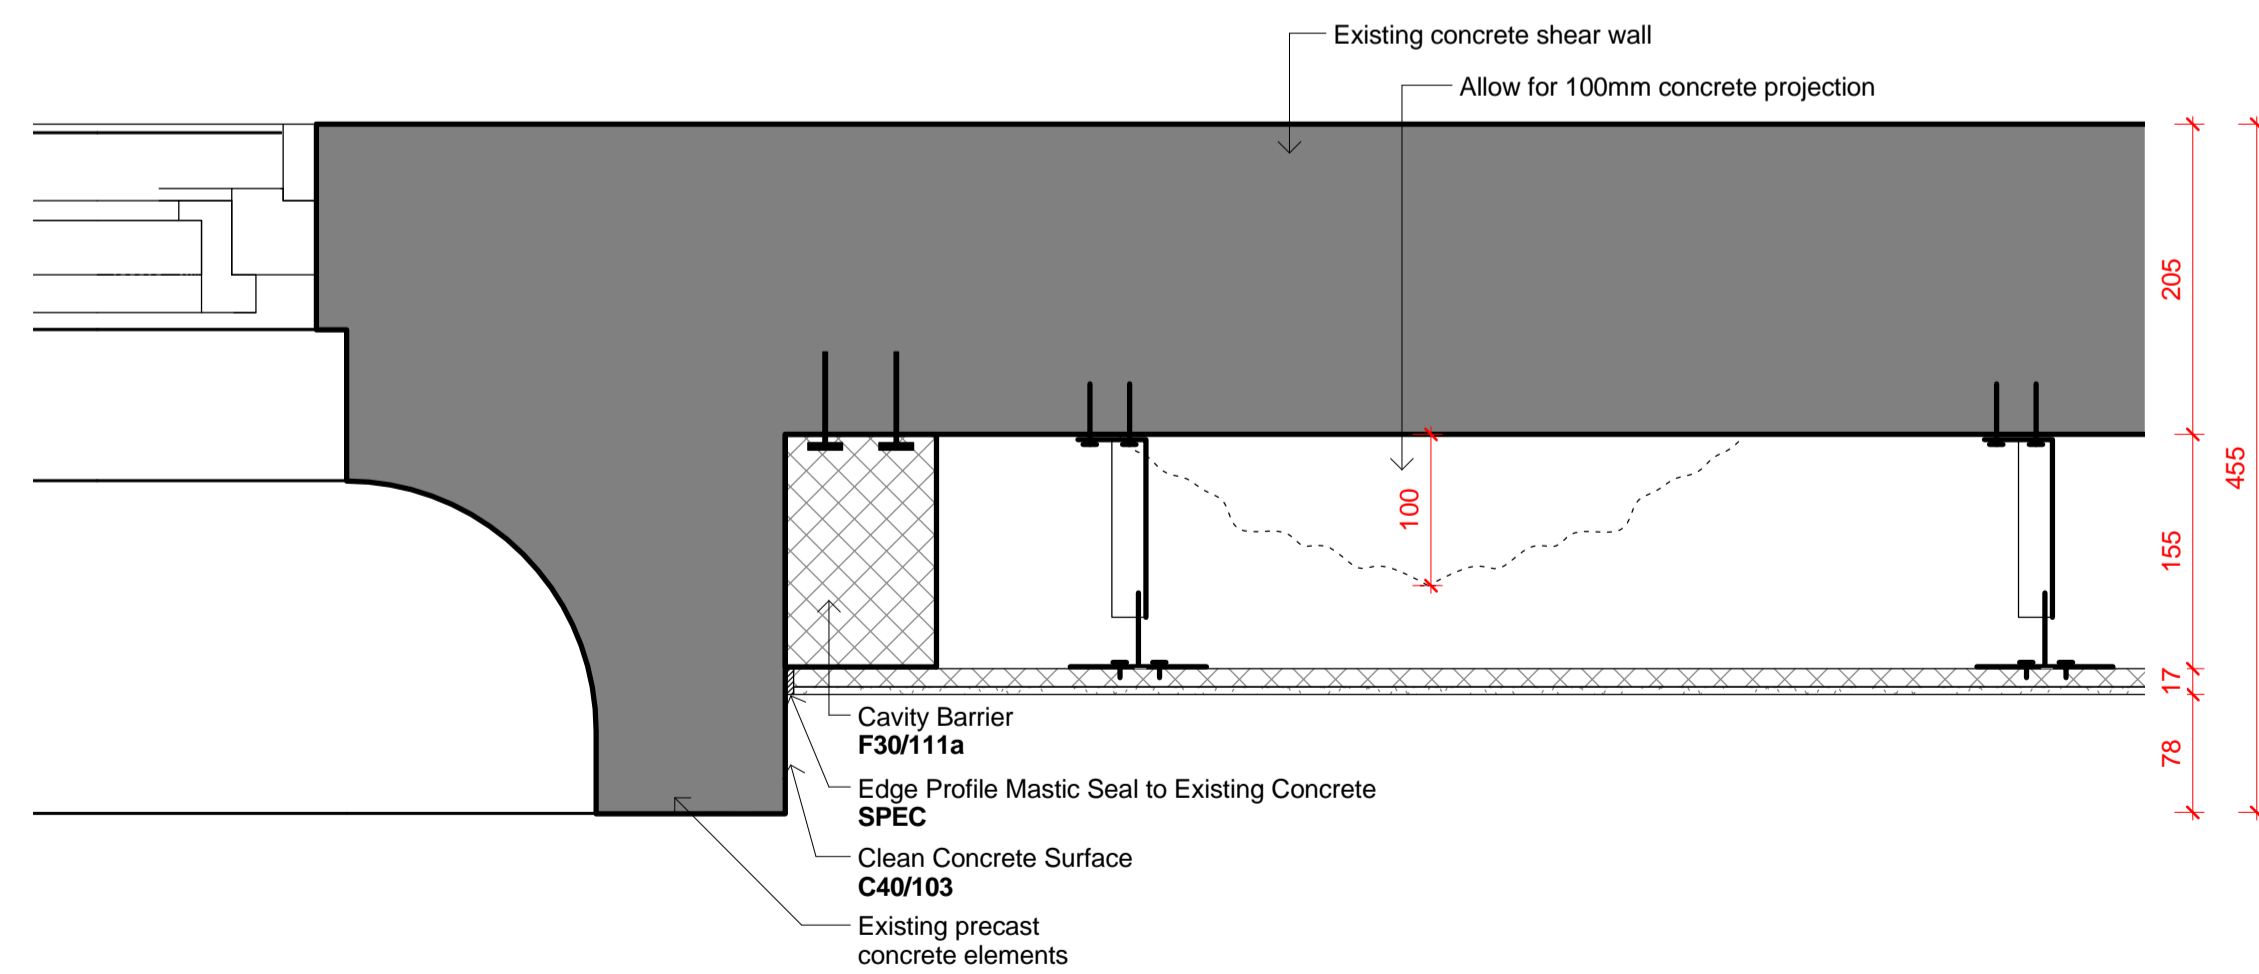

2 Scar Wall - Intermediate Plan
Scale: 1 : 5

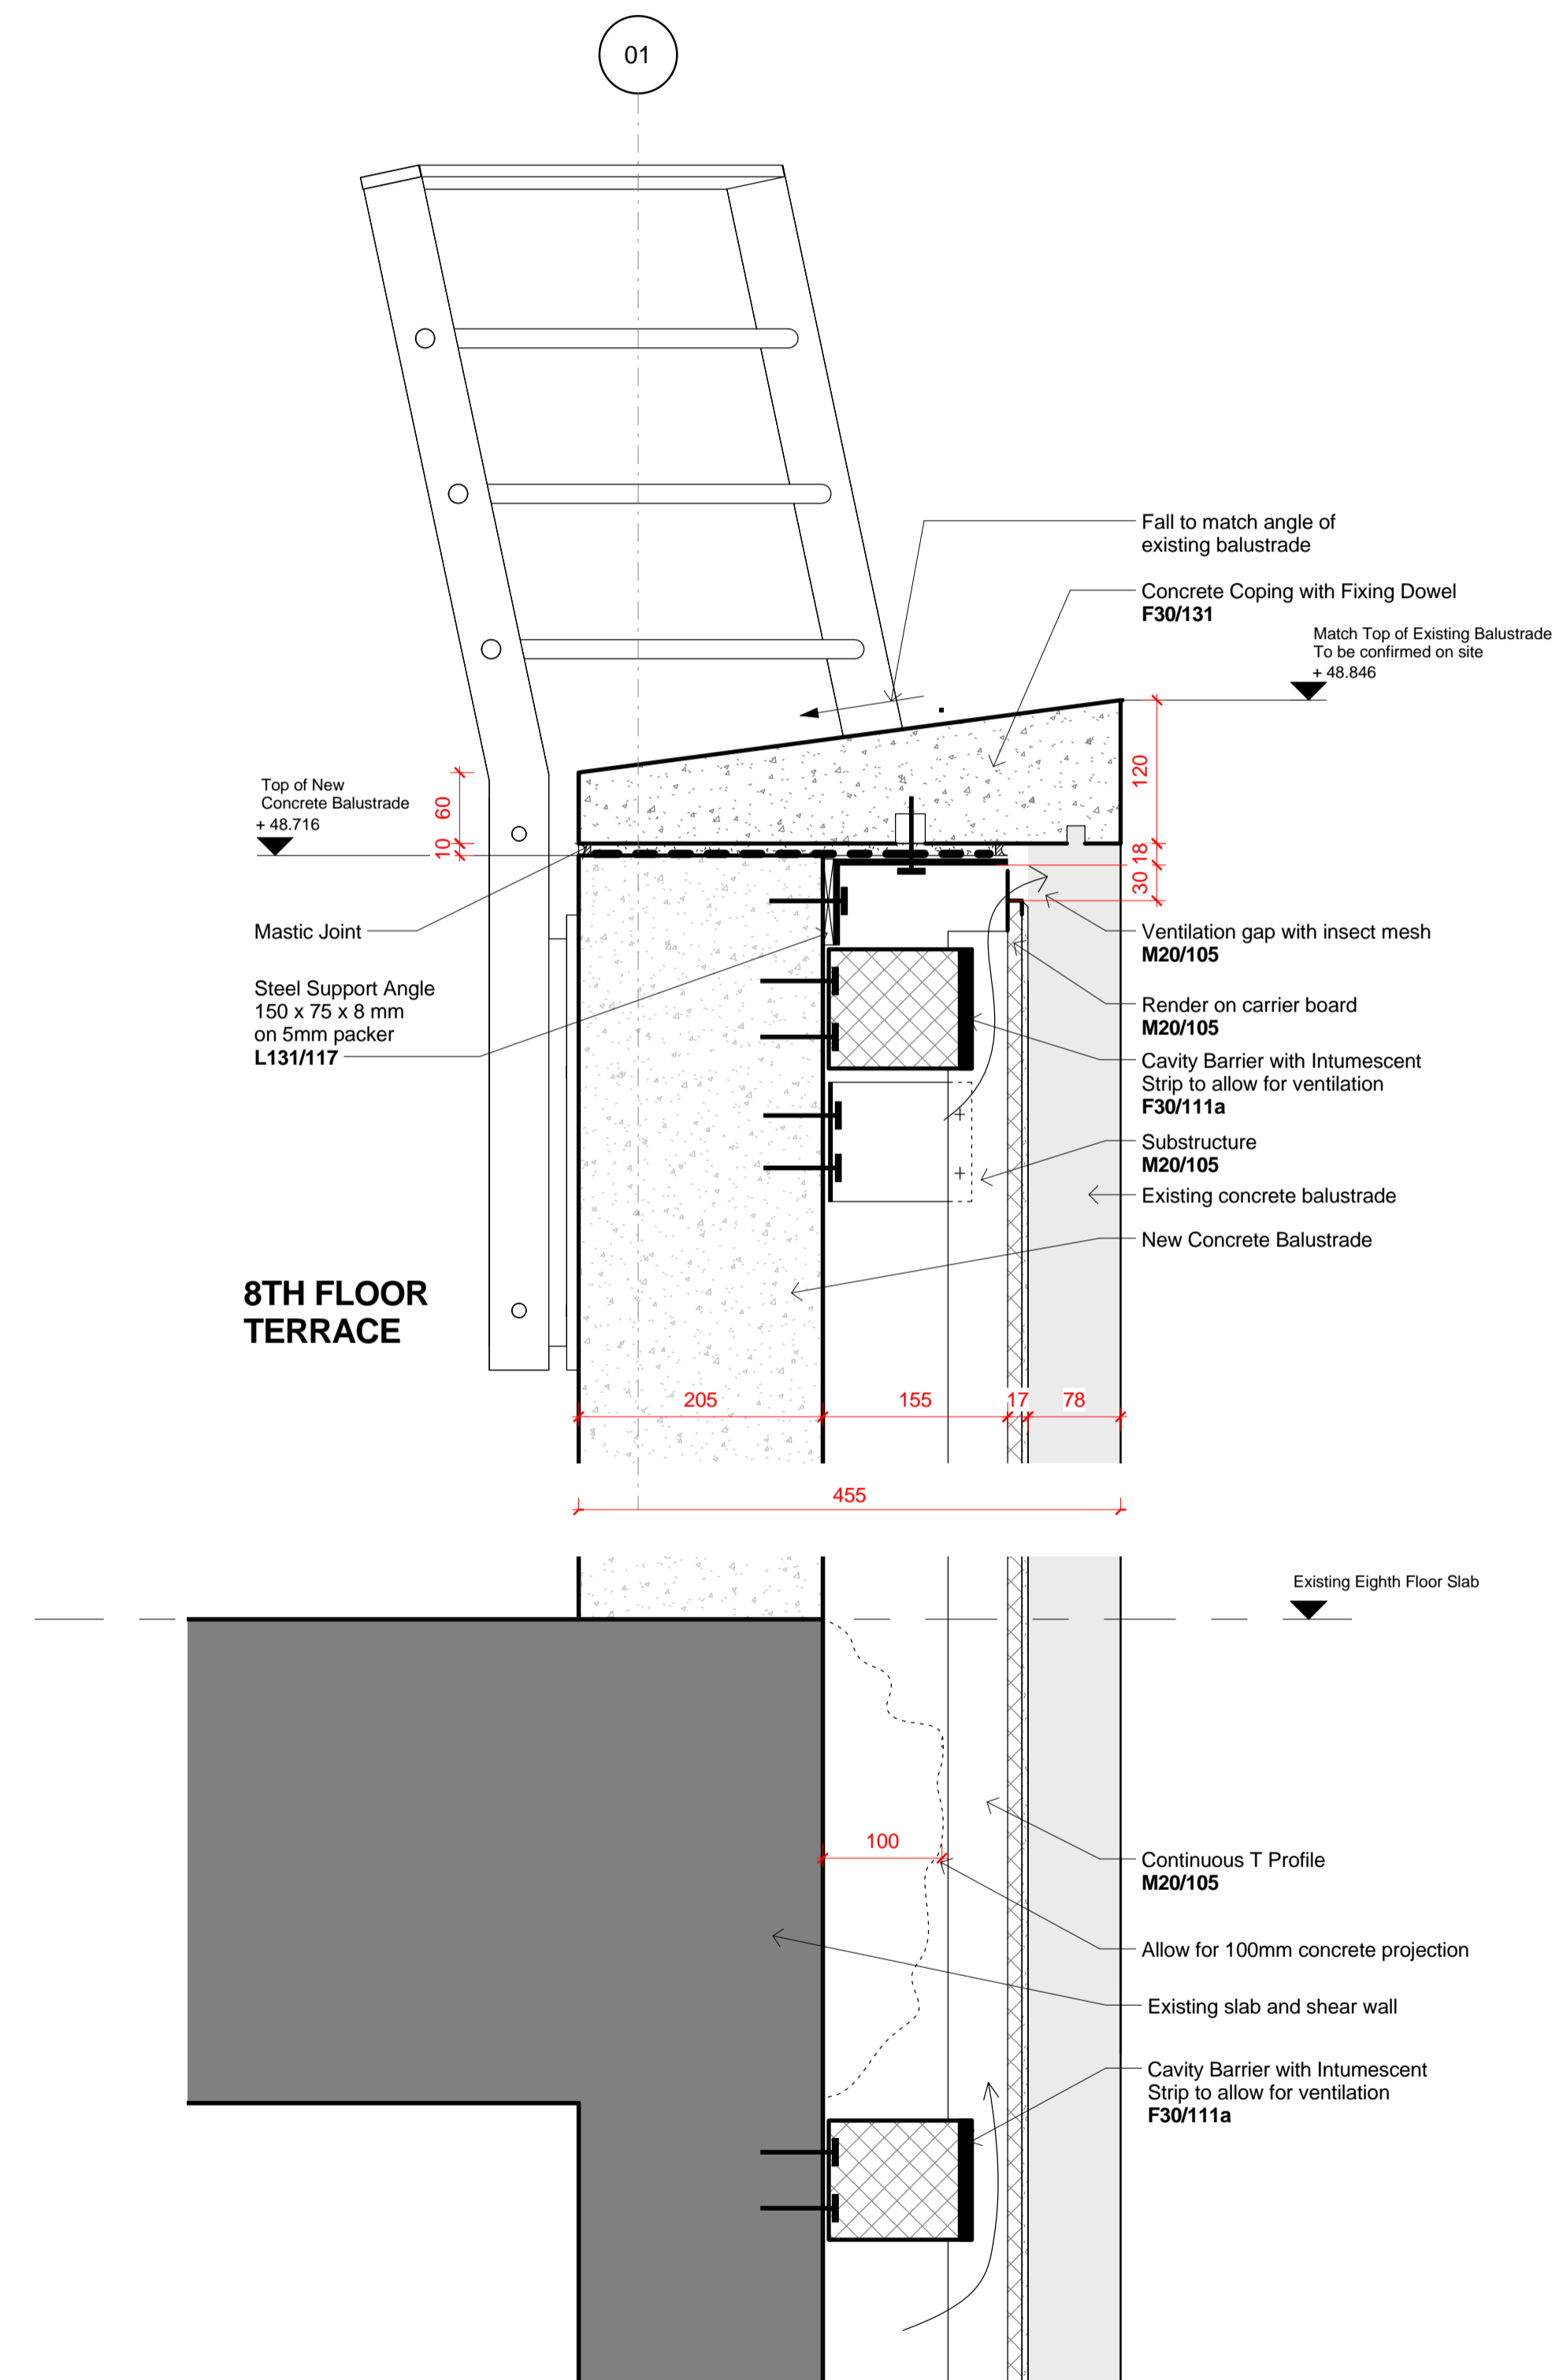

3 Scar Wall - Parapet Section
Scale: 1 : 5

Key Plan:

CDM:

Risks

Notes:

Project: Camden Town Hall
Drawing Title: Proposed - Scar Wall Details

Drawing Number
1996_X_CL(1-7)12_XX Rev: 1

Scale@A1: 1 : 5
Issued for: A - CONSTRUCTION


Revision:
1 19.03.18 Scar Wall Details

Orms


1 Oliver's Yard
55-71 City Road
London
EC1Y 1HQ

0207 833 8533
orms@orms.co.uk
orms.co.uk


Do not scale. All dimensions to be confirmed on site. Information contained in this drawing is the sole copyright of Orms designers + architects ltd and is not to be reproduced without permission.

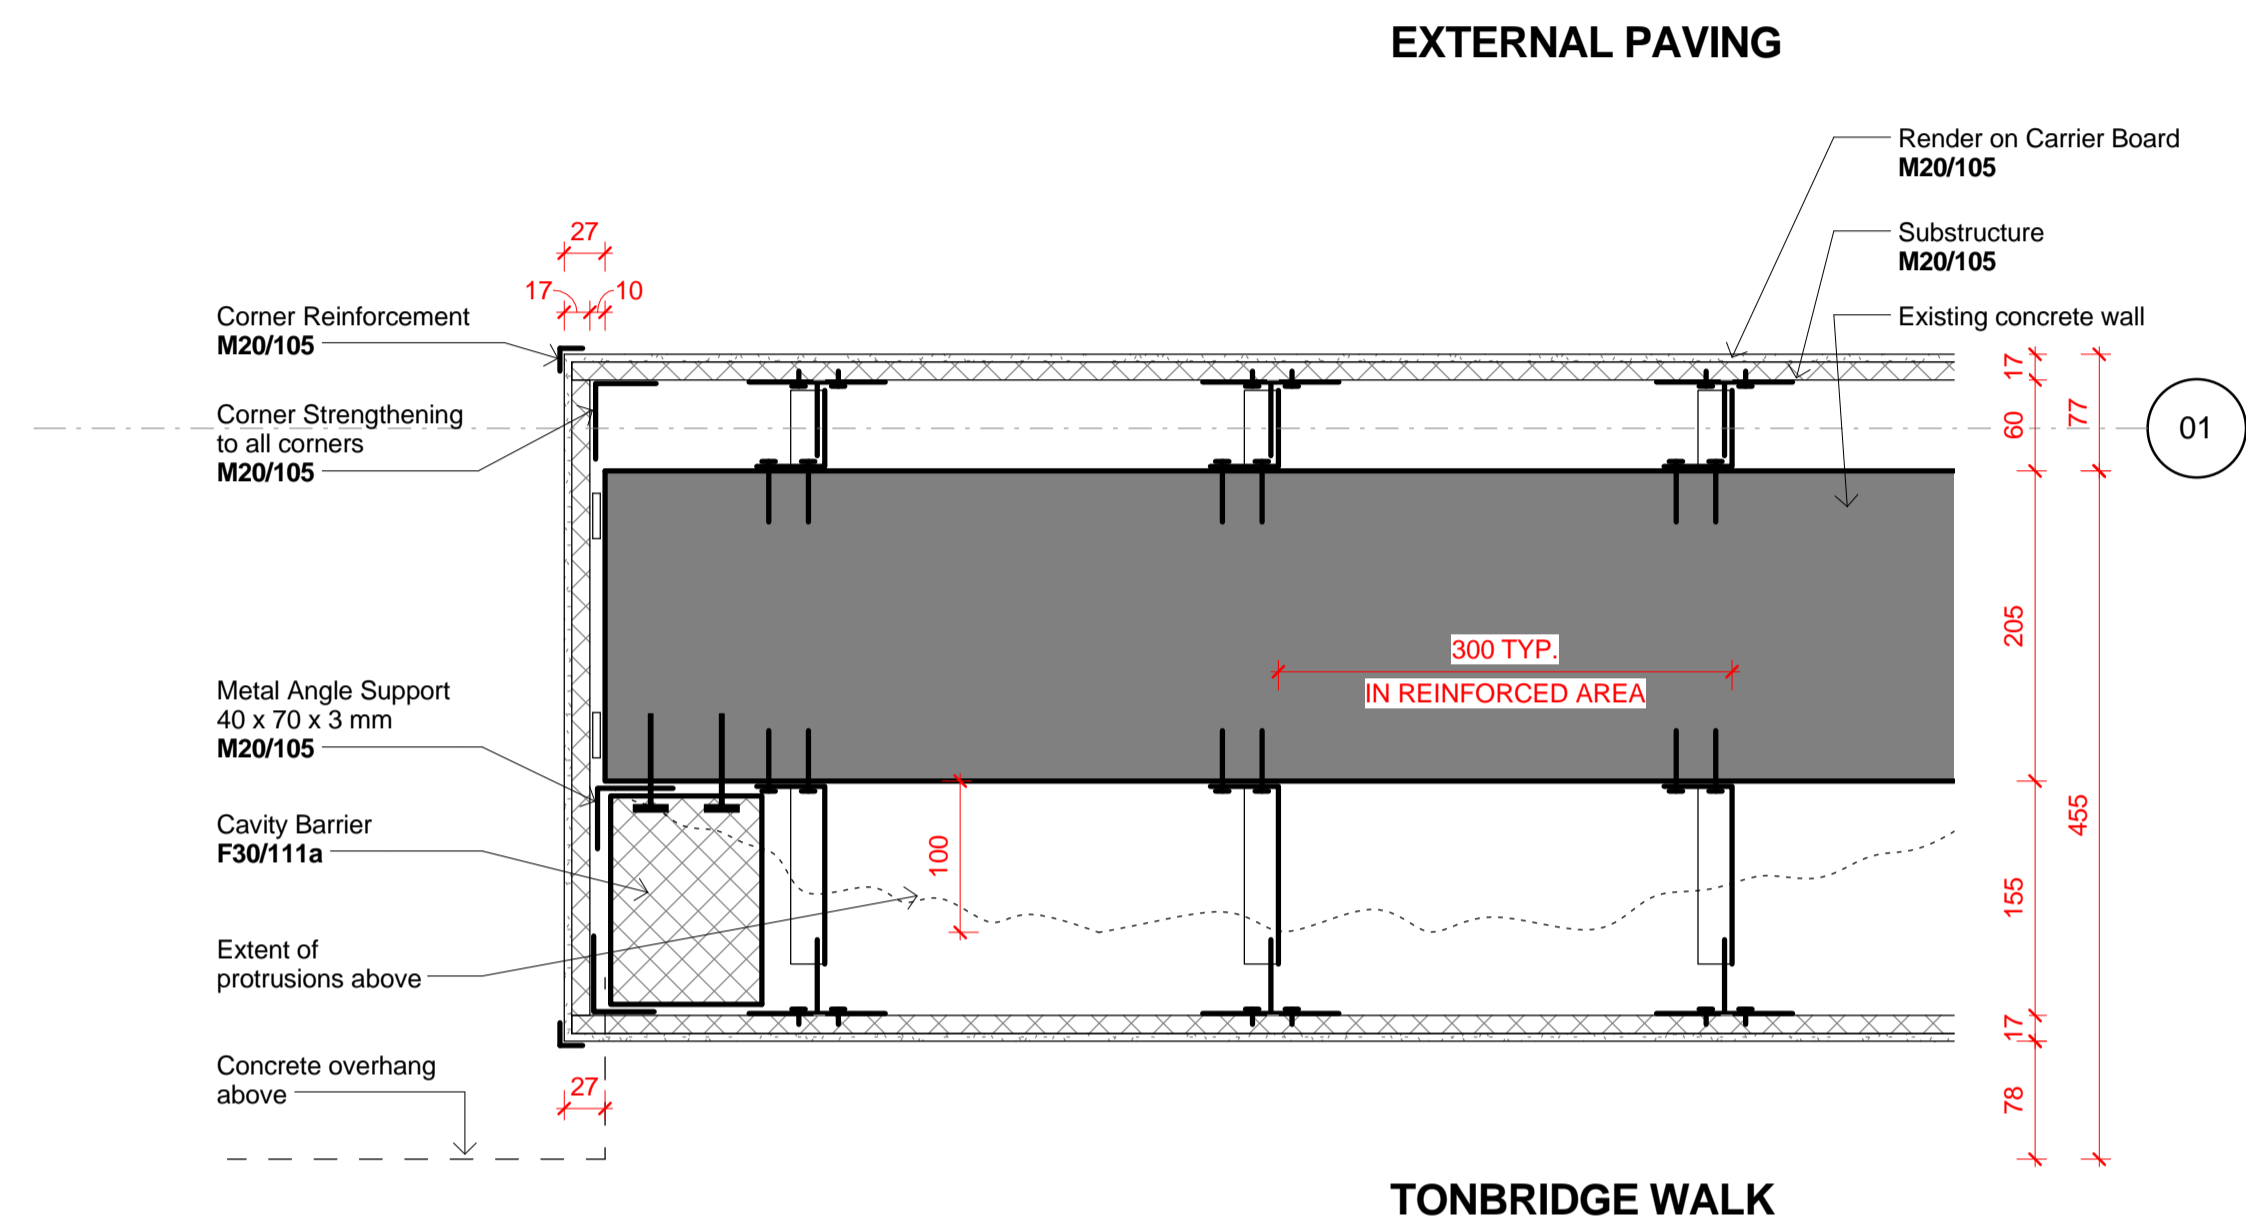

1 Scar Wall - Ground Floor Plan
Scale: 1 : 5

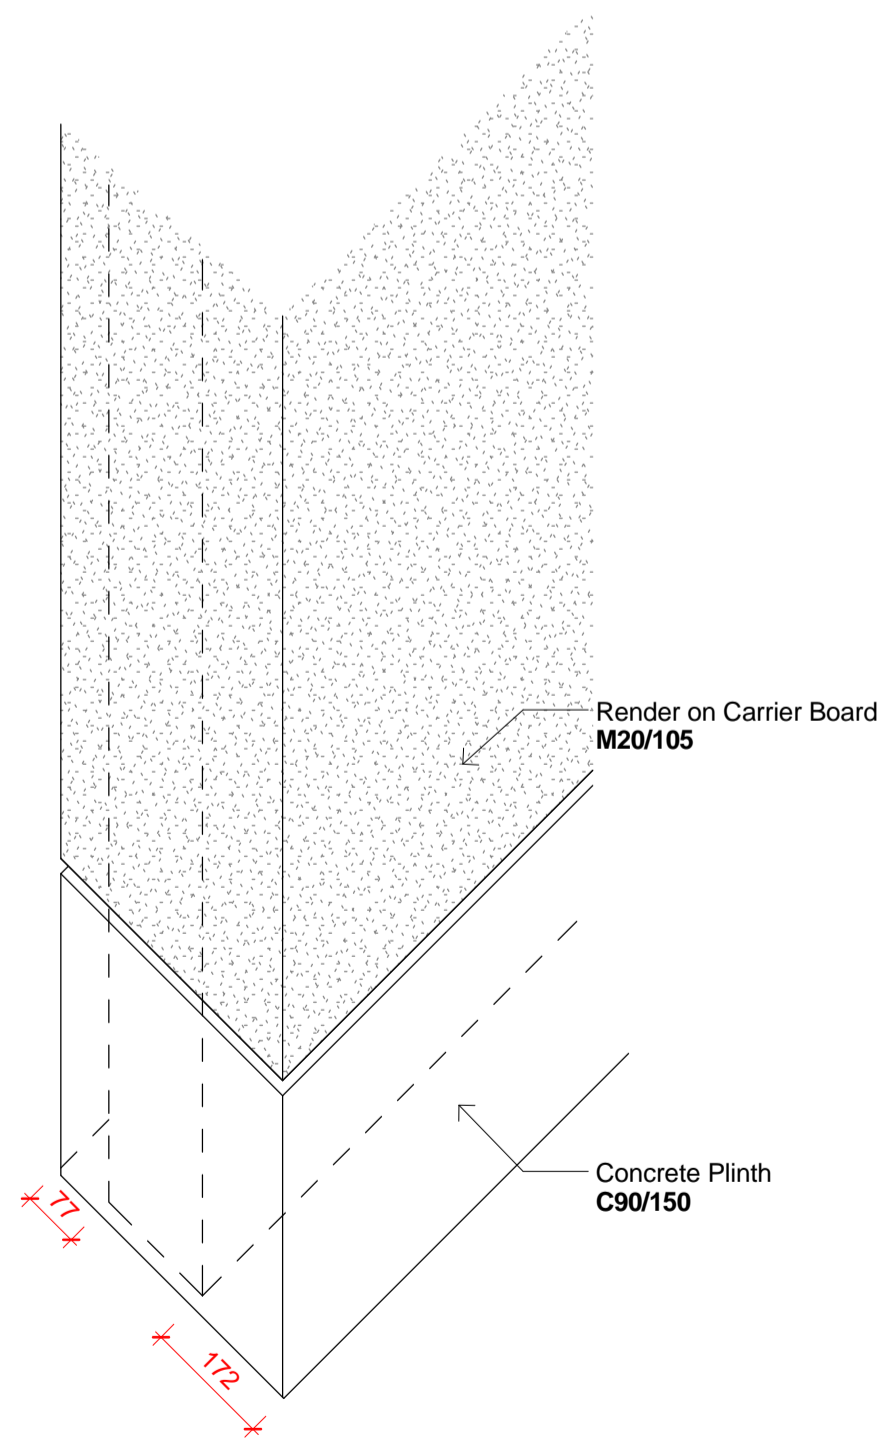

3 Scar Wall - Base
Scale: N.T.S.

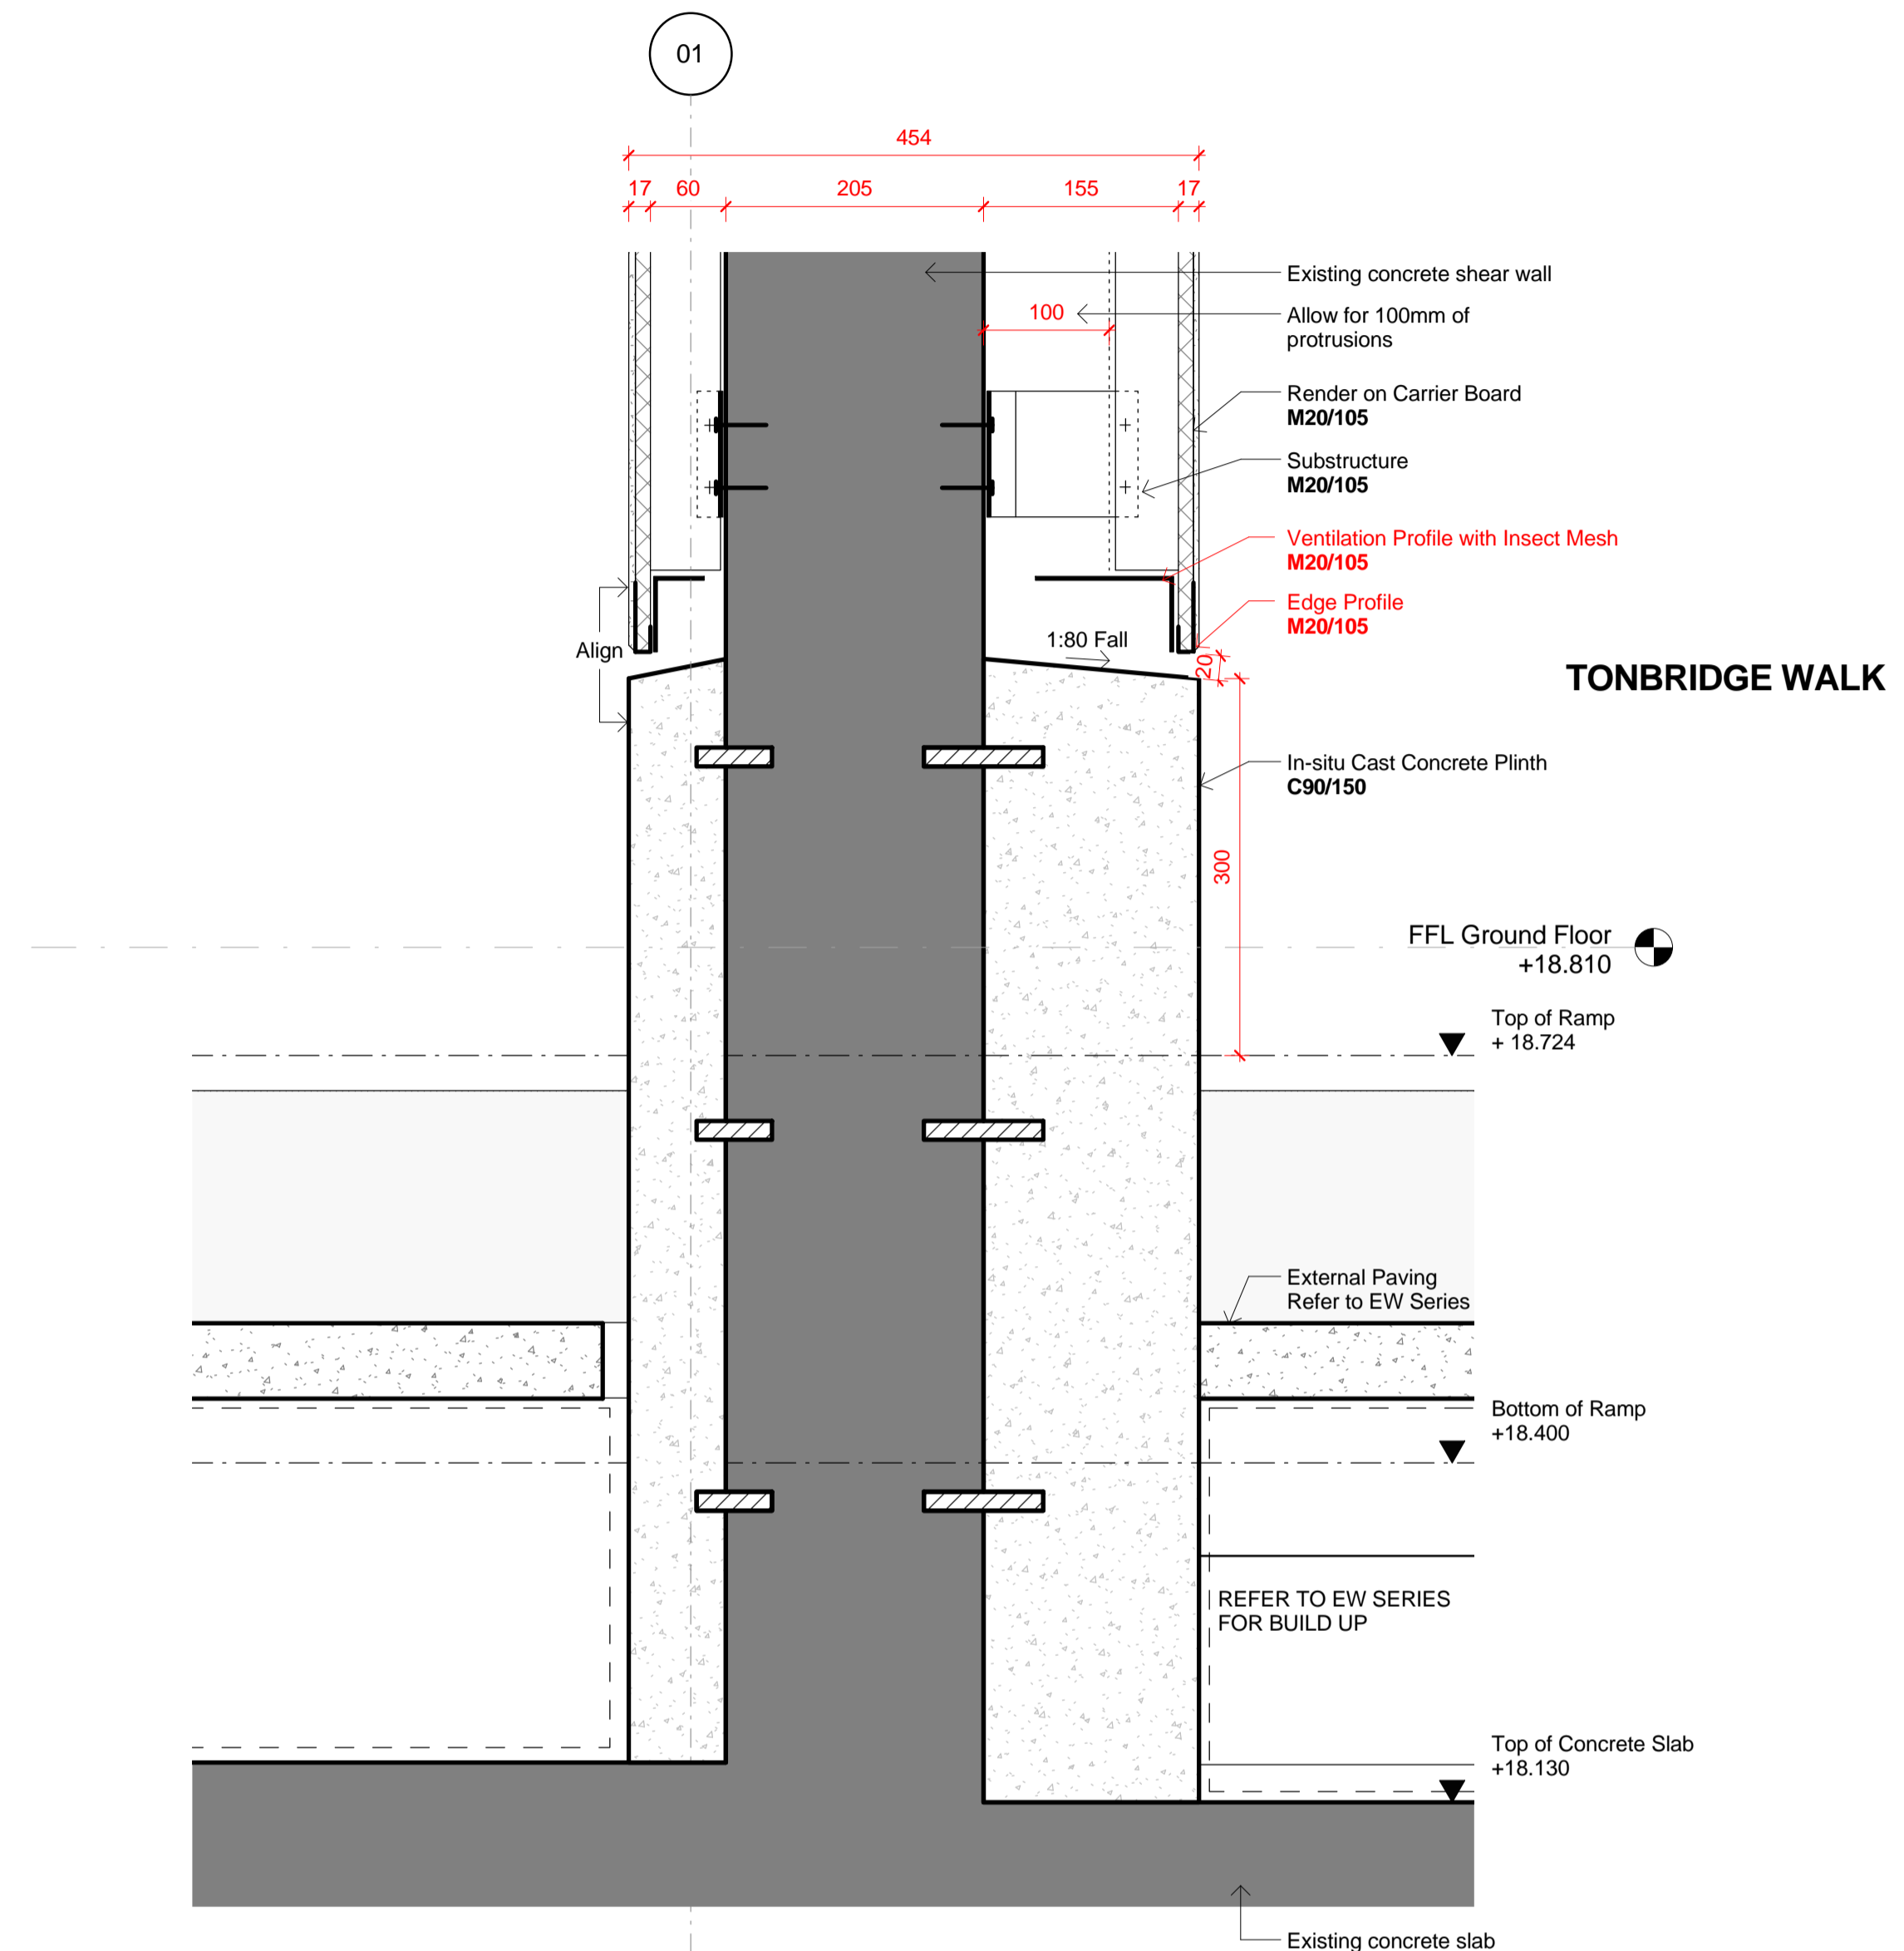

2 Scar Wall - Base Section
Scale: 1 : 5

Key Plan:

CDM:

Risks

Notes:

Project: Camden Town Hall

Drawing Title: Proposed - Scar Wall Details

Drawing Number: 1996_X_CL(1-7)13_XX Rev: 1





Scale@A1: As indicated

Issued for: A - CONSTRUCTION

Revision: 1 19.03.18 Scar Wall Details

Orms
1 Oliver's Yard
55-71 City Road
London
EC1Y 1HQ
0207 833 8533
orms@orms.co.uk
orms.co.uk

Do not scale. All dimensions to be confirmed on site. Information contained in this drawing is the sole copyright of Orms designers + architects ltd and is not to be reproduced without permission.

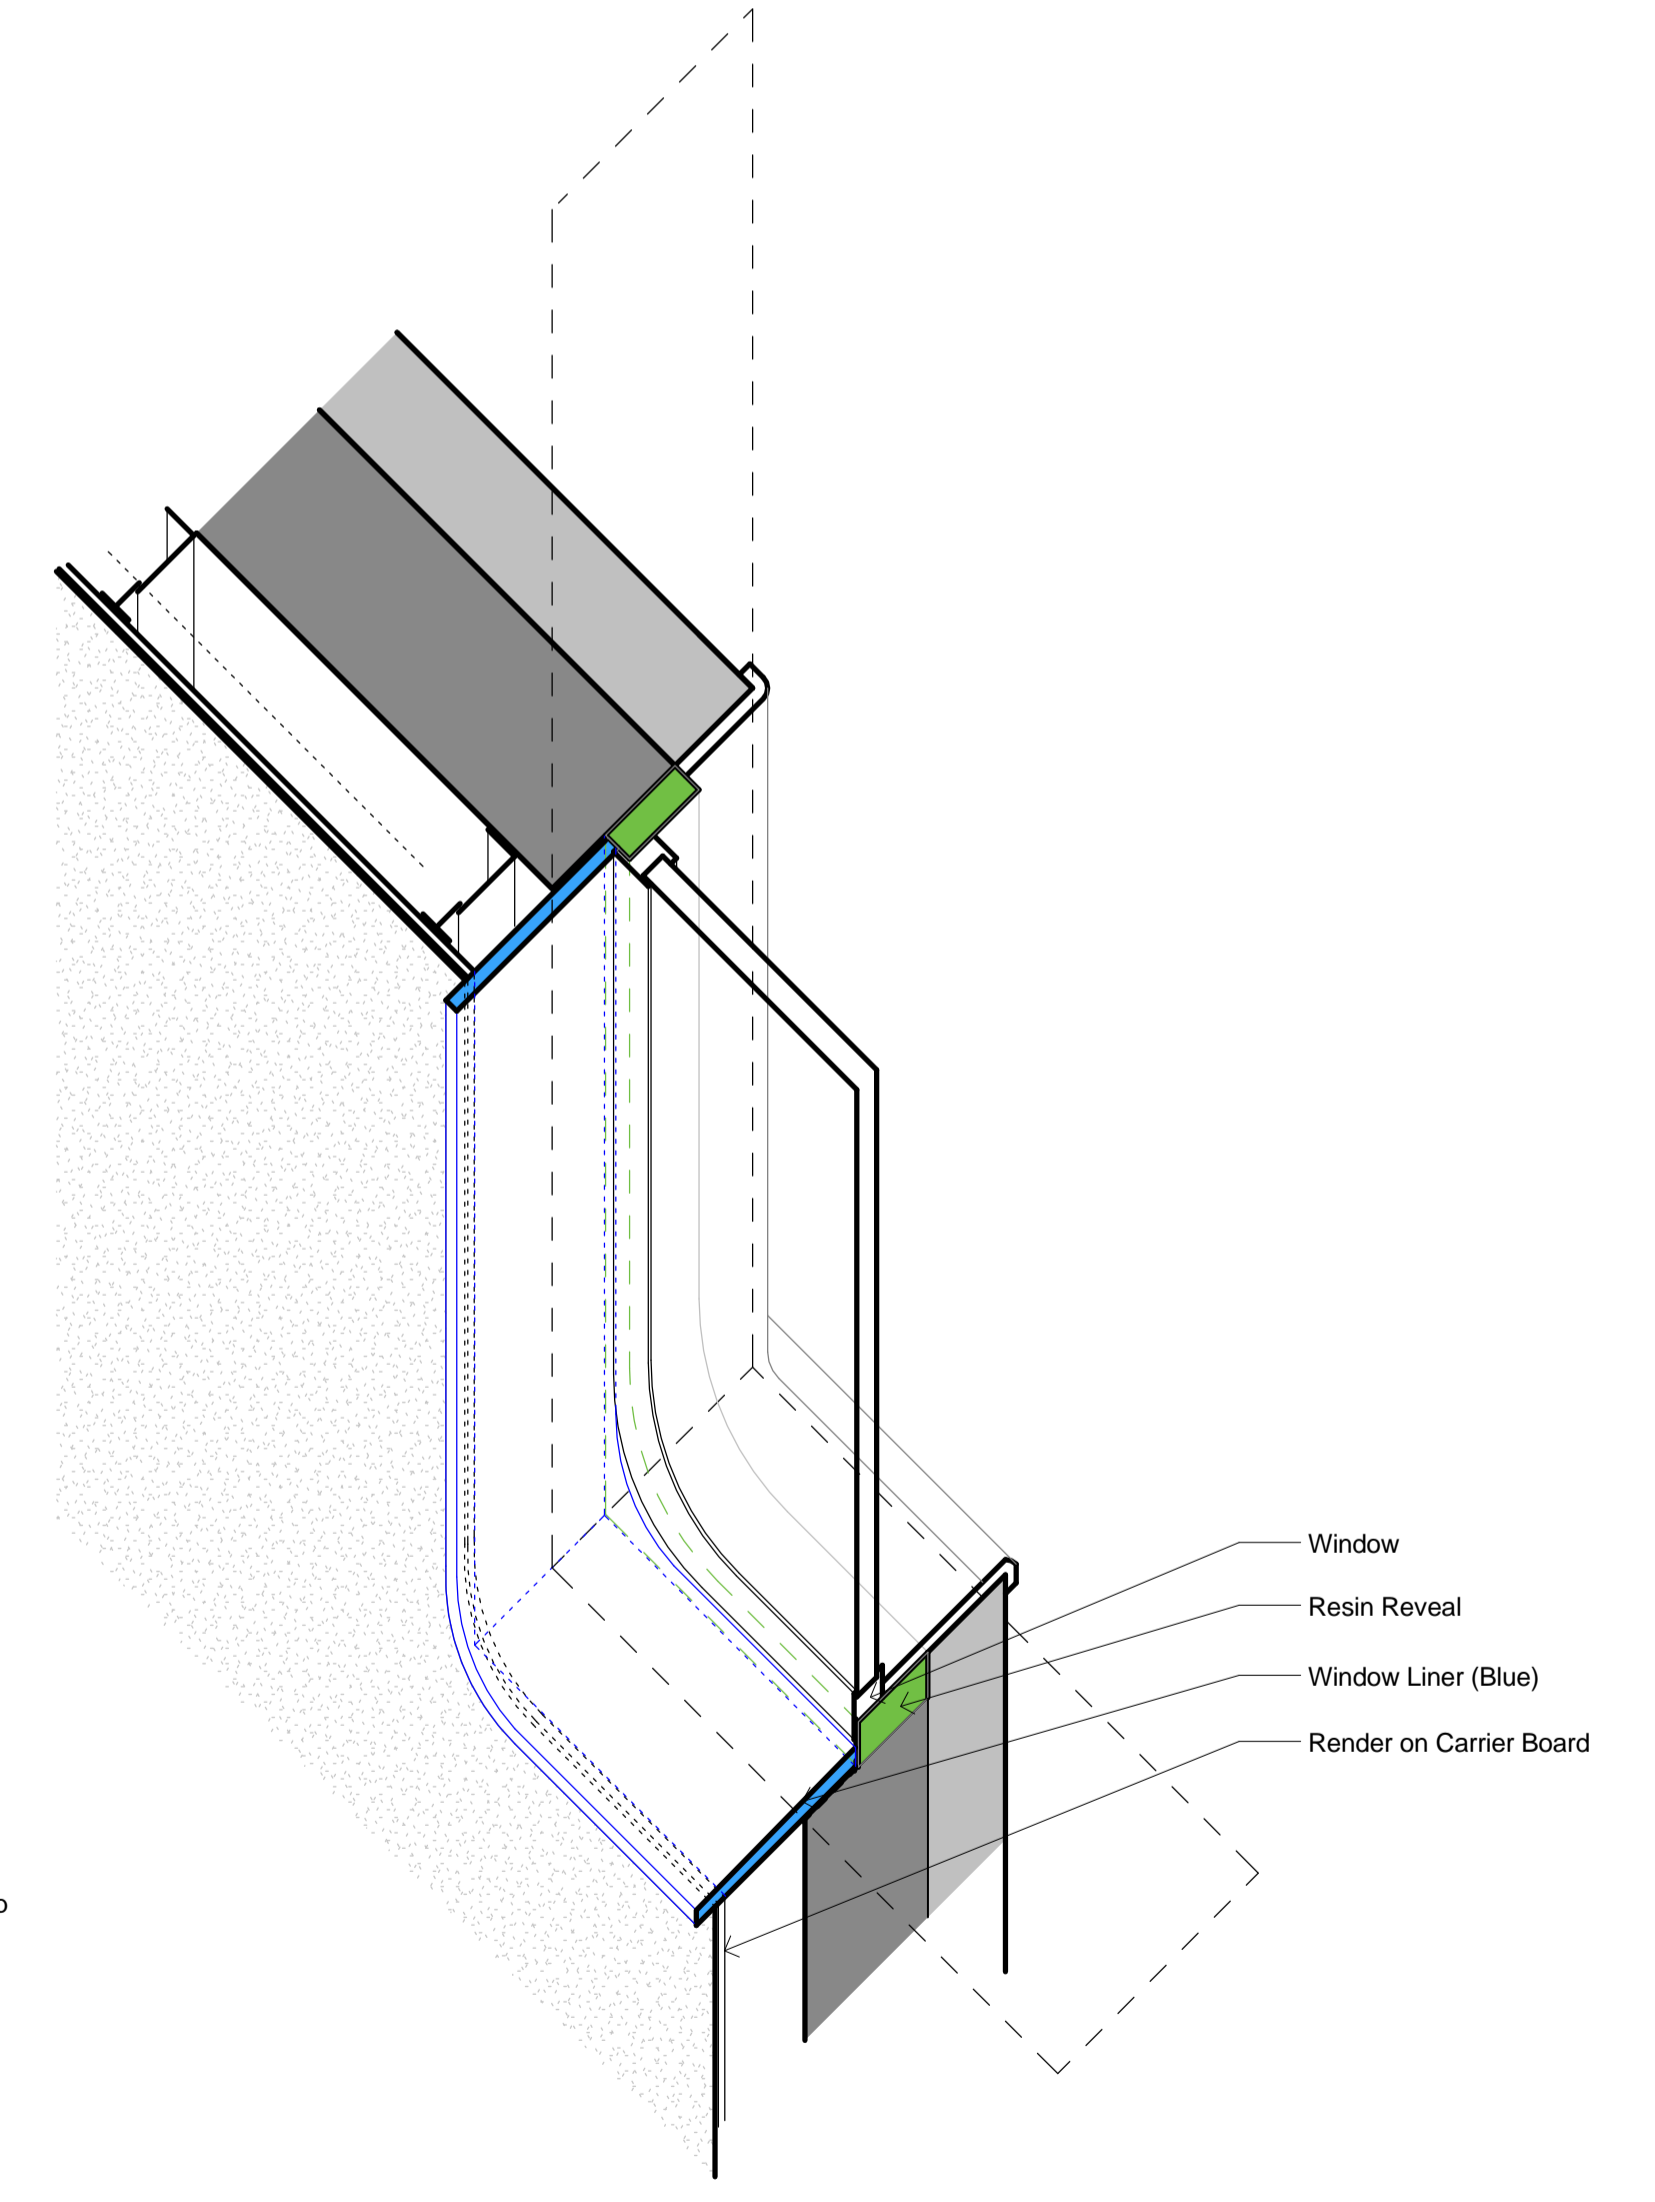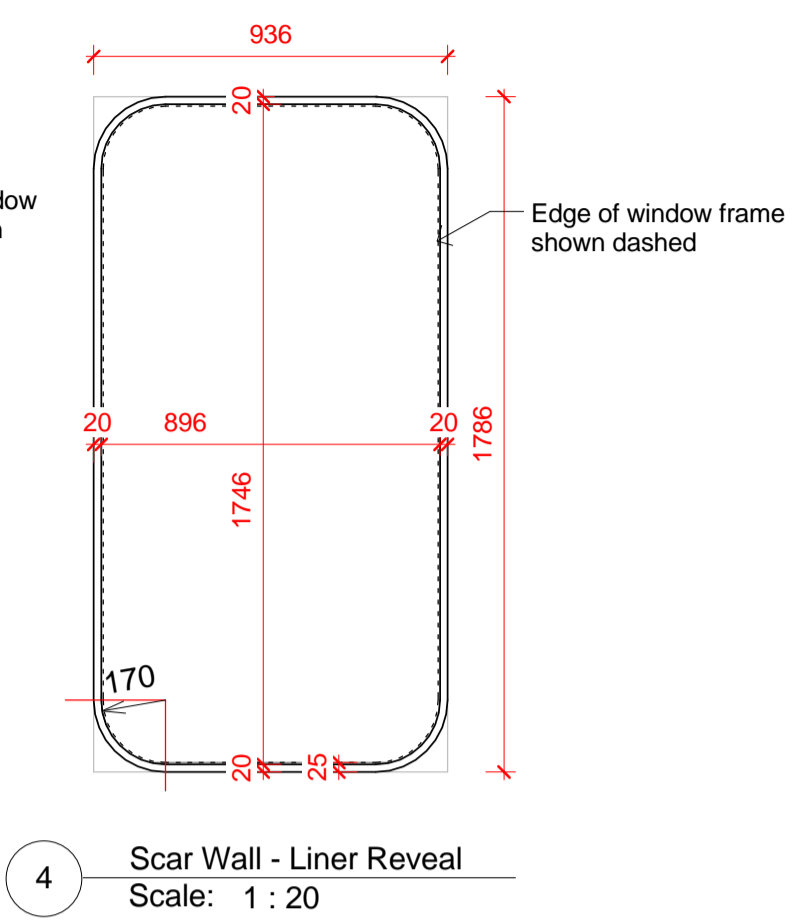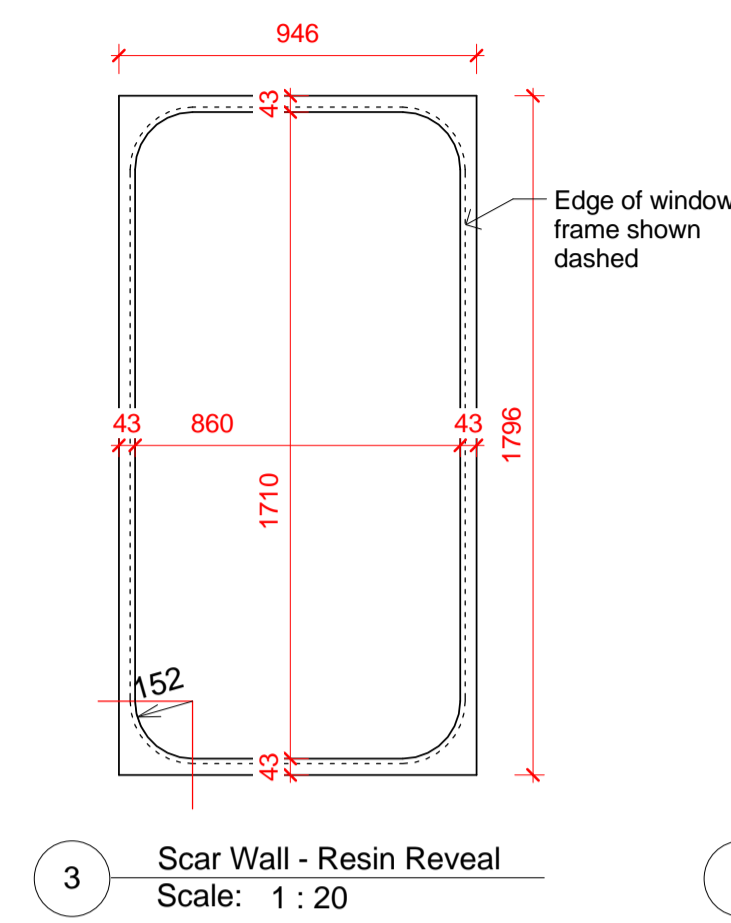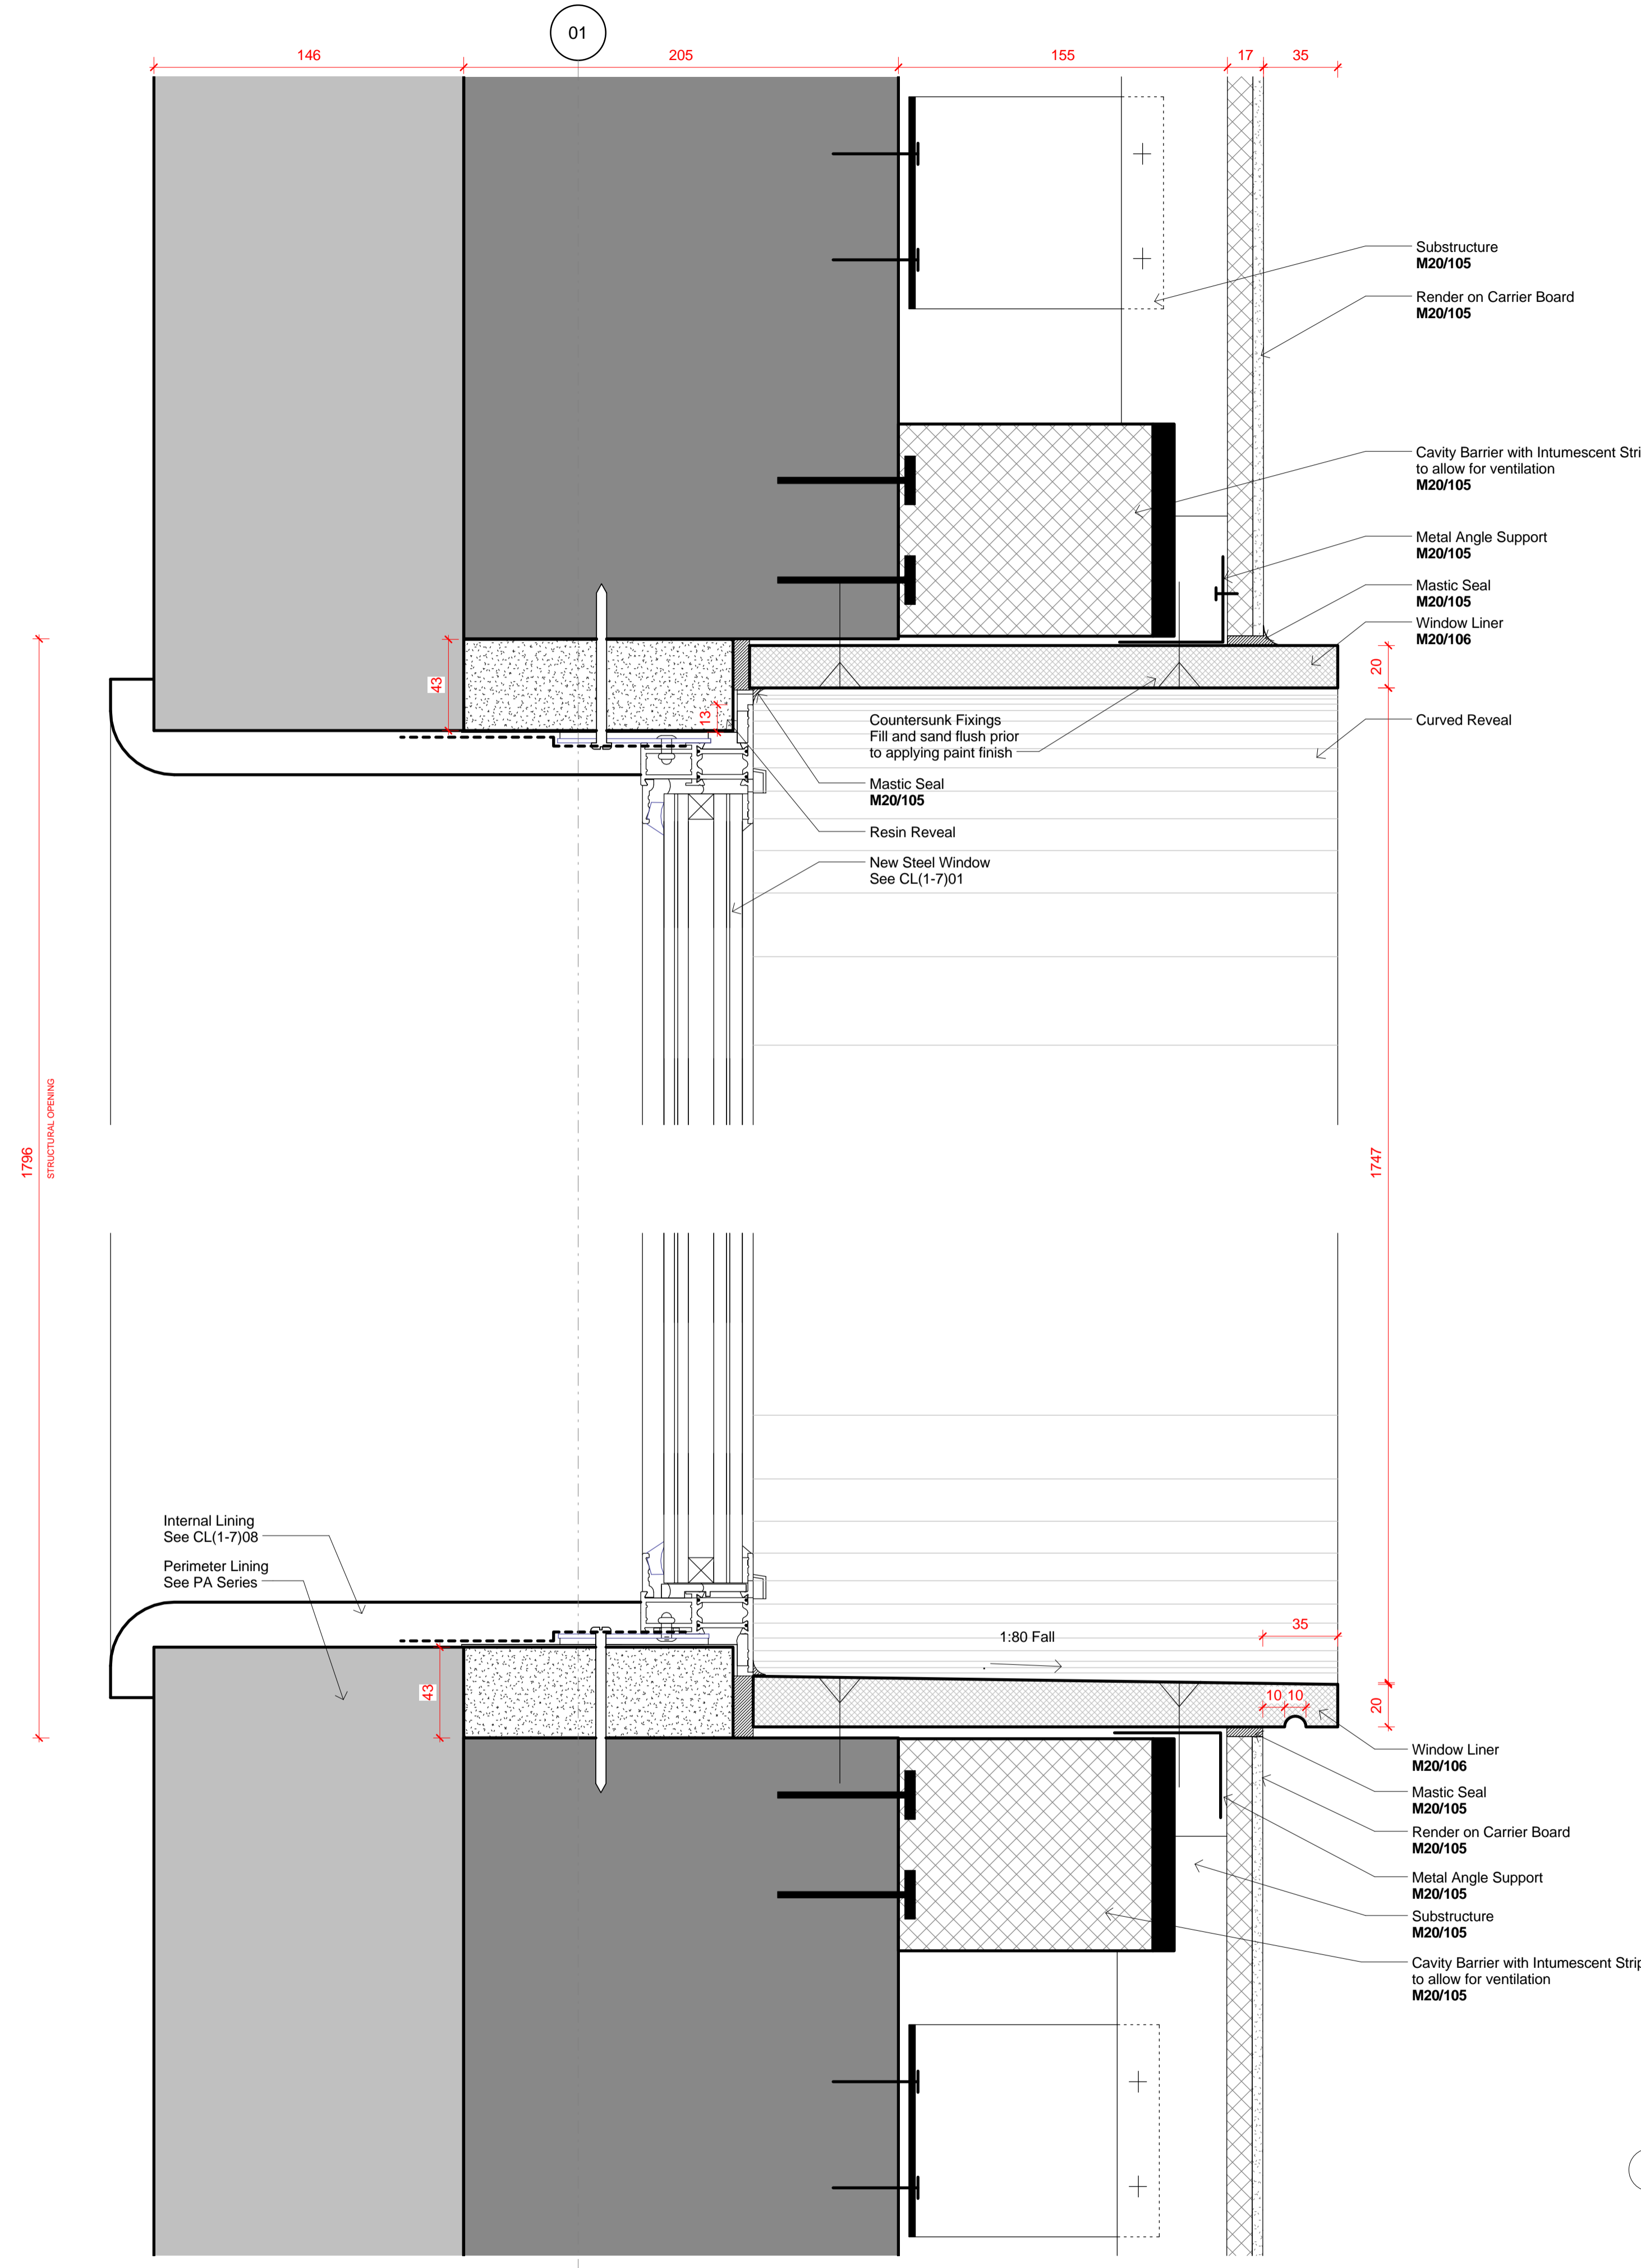

1 Scar Wall - Window Section
Scale: 1 : 2

Key Plan:

CDM:

Risks

Notes:

Project: Camden Town Hall

Drawing Title: Proposed - Scar Wall Details

Drawing Number
1996_X_CL(1-7)14_XX Rev: 1


Scale@A1: As indicated

Issued for: A - CONSTRUCTION

Revision:
1 19.03.18 Scar Wall Details

Orms
1 Oliver's Yard
55-71 City Road
London
EC1Y 1HQ
0207 833 8533
orms@orms.co.uk
orms.co.uk

Do not scale. All dimensions to be confirmed on site. Information contained in this drawing is the sole copyright of Orms designers + architects ltd and is not to be reproduced without permission.

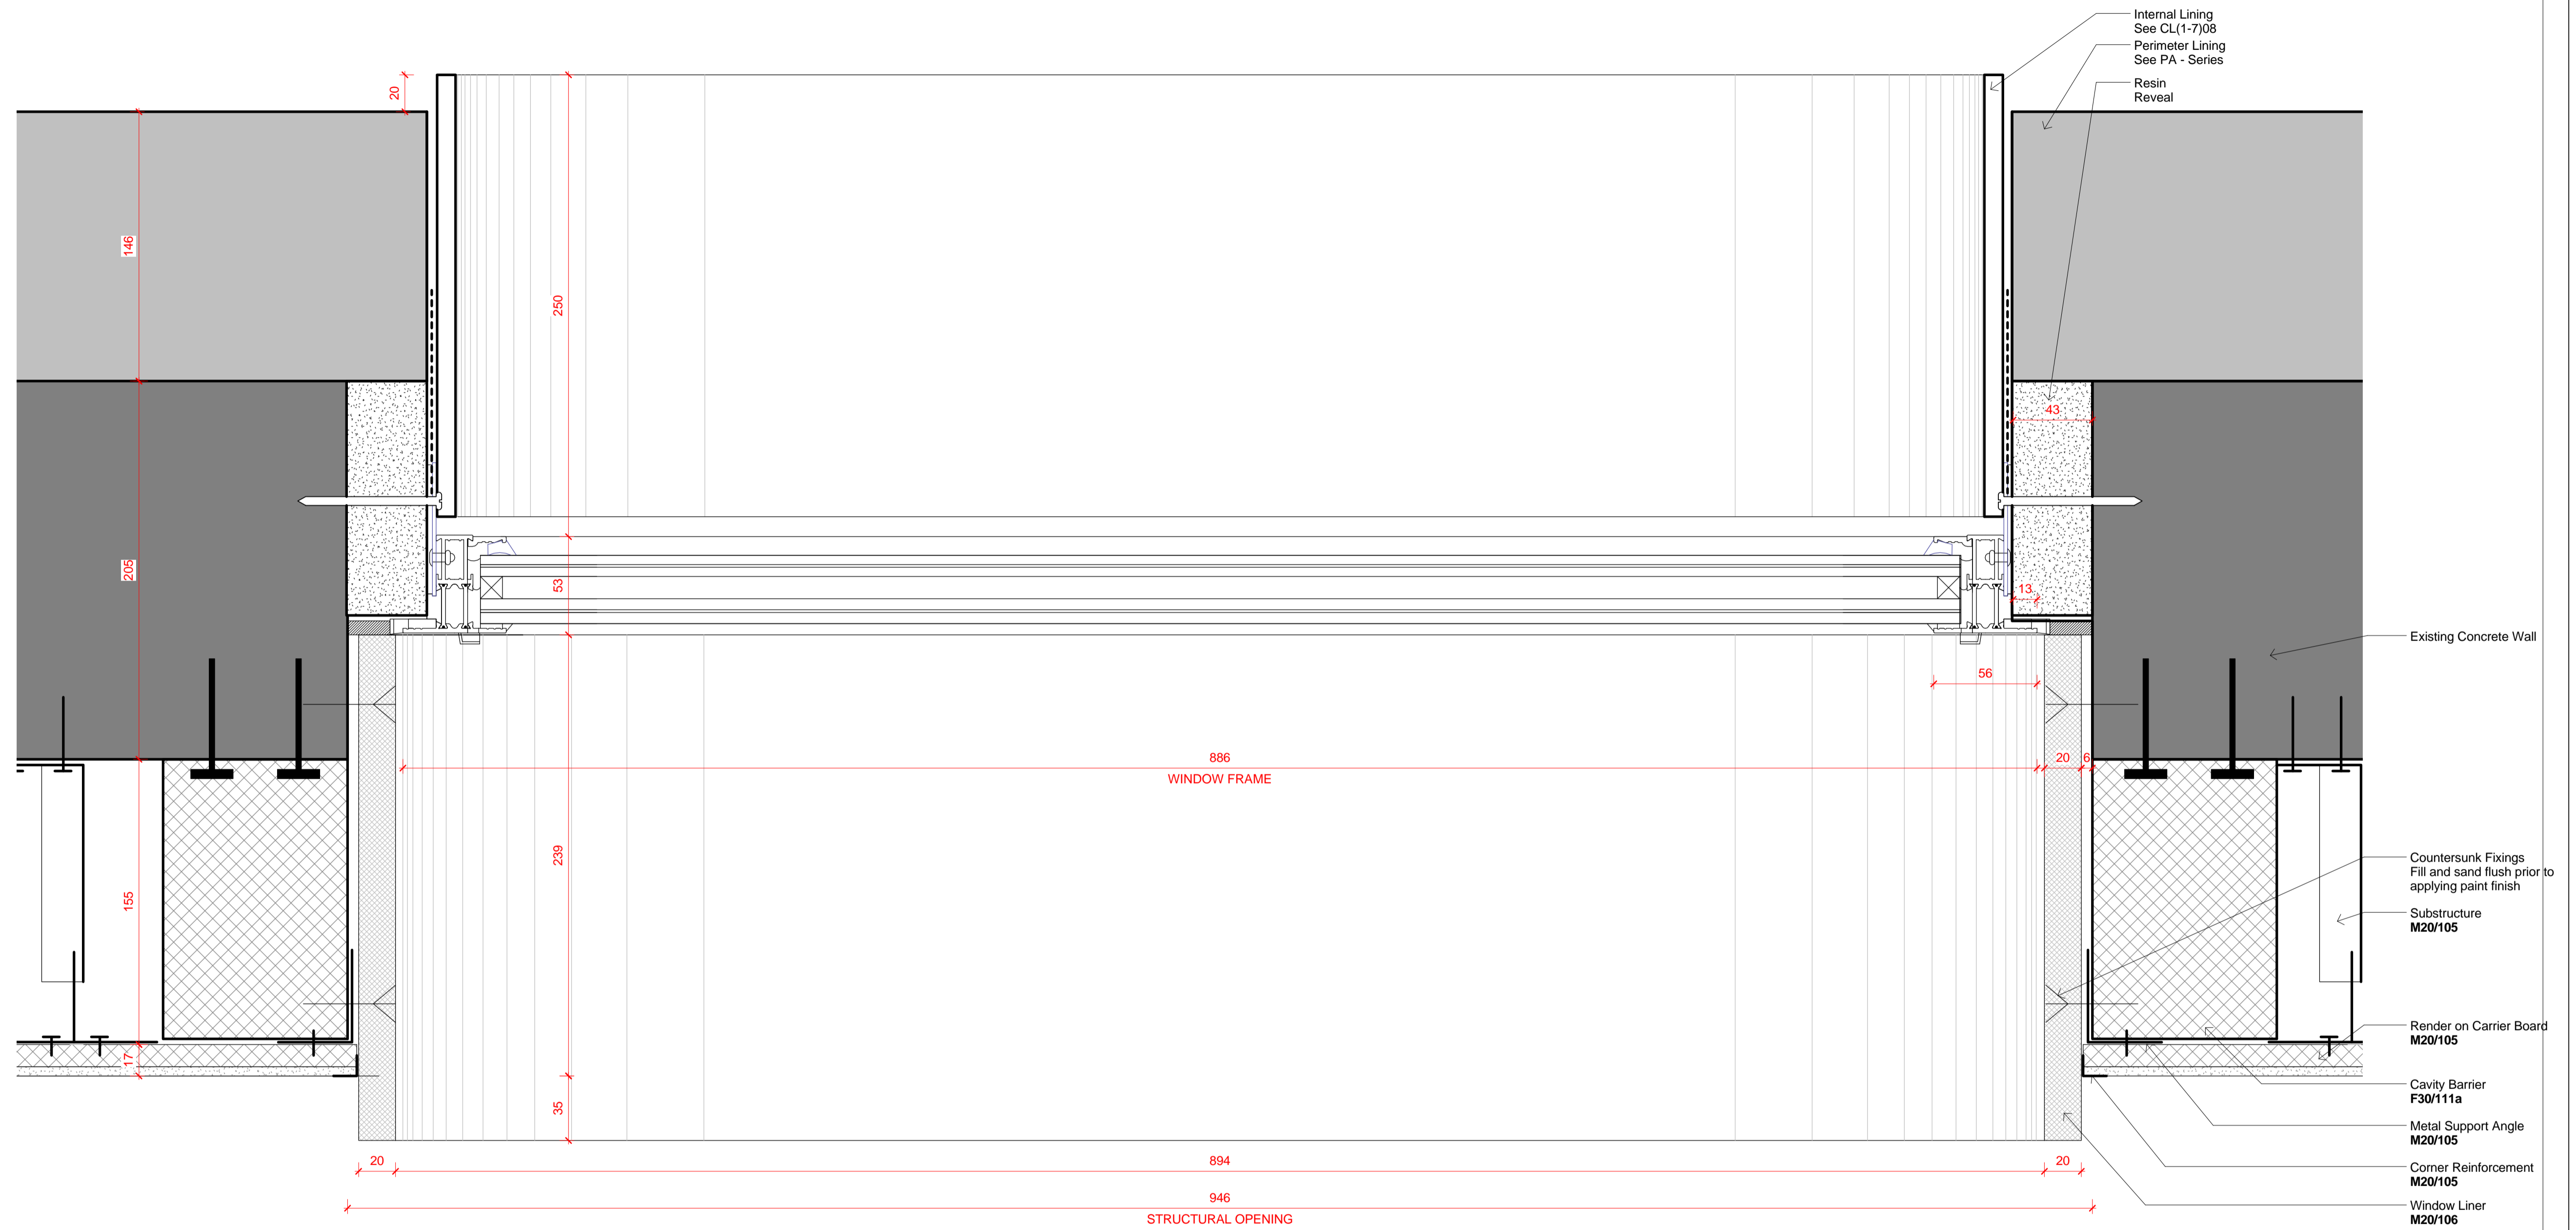

Key Plan:

CDM:

⚠ Risks

Notes:

Project: Camden Town Hall

Drawing Title: Proposed - Scar Wall Details

Drawing Number
1996_X_CL(1-7)15_XX Rev: 1

Scale@A1: 1 : 2

Issued for: A - CONSTRUCTION

Revision:
1 19.03.18 Scar Wall Details

Orms

1 Oliver's Yard
55-71 City Road
London
EC1Y 1HQ
0207 833 8533
orms@orms.co.uk
orms.co.uk

Do not scale. All dimensions to be confirmed on site. Information contained in this drawing is the sole copyright of Orms designers + architects ltd and is not to be reproduced without permission.

1 Scar Wall - Window Plan
Scale: 1 : 2