




Roland Cowan Architects
 99 Westbourne Park Villas London W2 5ED
 T 0207 229 5566 E info@rca.uk.com

Project 1329: 66 CHARLOTTE STREET LONDON W1T 4QE		
Drawing Title SITE PLAN		
Dwg No. 1329-66-2018-001	Sheet 4	
Scale 1:500 @ A3	Date AUG 2018	Drawn by P
DO NOT SCALE FROM THIS DRAWING. USE FIGURED DIMENSIONS ONLY. ANY DISCREPANCIES ARE TO BE REPORTED TO RCA IMMEDIATELY. PRIOR TO THE EXECUTION OF THE WORKS ON SITE ALL DIMENSIONS TO BE VERIFIED ON SITE BEFORE ANY WORK IS PUT IN HAND.		



CHARLOTTE STREET ELEVATION

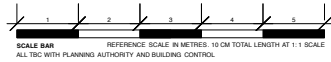

Roland Cowan Architects
 99 Westbourne Park Villas London W2 5ED
 T 0207 229 5599 E info@rca.uk.com
 F 0207 229 5566 W www.rca.uk.com

Project 1329: 66 CHARLOTTE STREET LONDON W1T 4QE		
Drawing Title EXISTING FRONT ELEVATION		
Dwg No. 1329-66-2018-002	Revision	
Scale 1:100 @ A3	Date AUG 2018	Drawn by P

DO NOT SCALE FROM THIS DRAWING. USE FIGURED DIMENSIONS ONLY. ANY DISCREPANCIES ARE TO BE REPORTED TO RCA IMMEDIATELY. PRIOR TO THE EXECUTION OF THE WORKS ON SITE ALL DIMENSIONS TO BE VERIFIED ON SITE BEFORE ANY WORK IS PUT IN HAND.




CHARLOTTE STREET ELEVATION

<p>SCALE BAR REFERENCE SCALE IN METRES: 15 CM TOTAL LENGTH AT 1:1 SCALE ALL TIC WITH PLANNING AUTHORITY AND BUILDING CONTROL.</p>	<p>Roland Cowan Architects 99 Westbourne Park Villas London W2 5ED T 0207 229 5599 E info@rca.uk.com F 0207 229 5566 W www.rca.uk.com</p>	Project 1329: 66 CHARLOTTE STREET LONDON W1T 4QE	
		Drawing Title PROPOSED FRONT ELEVATION UNCHANGED	
		Dwg No. 1329-66-2018-003	Revision
		Scale 1:100 @ A3	Date AUG 2018
			Drawn by P
<p>DO NOT SCALE FROM THIS DRAWING. USE FIGURED DIMENSIONS ONLY. ANY DISCREPANCIES ARE TO BE REPORTED TO RCA IMMEDIATELY. PRIOR TO THE EXECUTION OF THE WORKS ON SITE ALL DIMENSIONS TO BE VERIFIED ON SITE BEFORE ANY WORK IS PUT IN HAND.</p>			



66 68 70
REAR ELEVATION

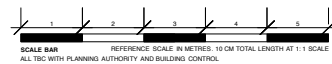

Roland Cowan Architects

99 Westbourne Park Villas London W2 5ED

T 0207 229 5599 E info@rca.uk.com

F 0207 229 5566 W www.rca.uk.com

Project 1329: 66 CHARLOTTE STREET LONDON W1T 4QE

Drawing Title
EXISTING REAR ELEVATION

Dwg No. 1329-66-2018-004


Revision

Scale **1:100 @ A3**


Date **AUG 2018**

Drawn by **P**

DO NOT SCALE FROM THIS DRAWING. USE FIGURED DIMENSIONS ONLY. ANY DISCREPANCIES ARE TO BE REPORTED TO RCA IMMEDIATELY. PRIOR TO THE EXECUTION OF THE WORKS ON SITE ALL DIMENSIONS TO BE VERIFIED ON SITE BEFORE ANY WORK IS PUT IN HAND.

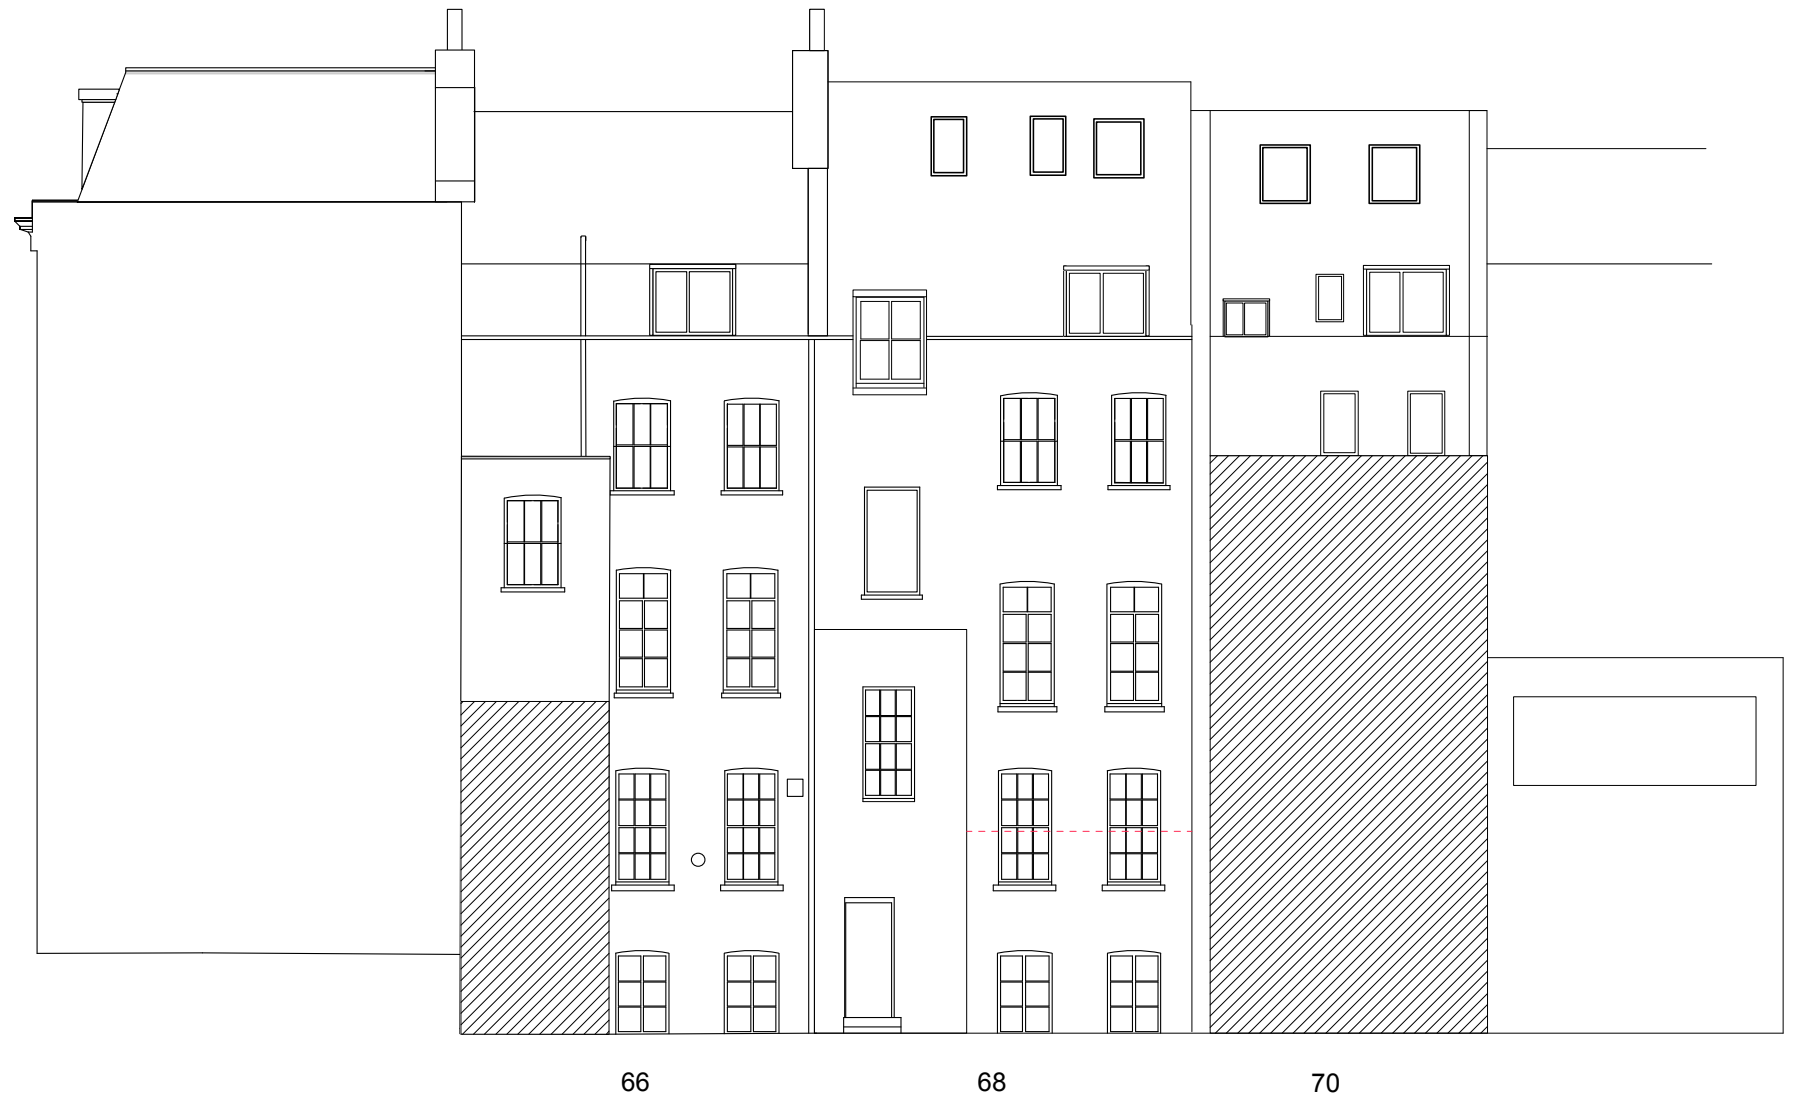


66 68 70
 REAR ELEVATION

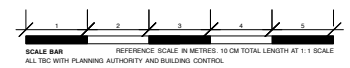

Roland Cowan Architects
 99 Westbourne Park Villas London W2 5ED
 T 0207 229 5599 E info@rca.uk.com
 F 0207 229 5566 W www.rca.uk.com

Project 66 CHARLOTTE STREET LONDON W1T 4QE		
Drawing Title PROPOSED REAR ELEVATION		
Dwg No. 1329-66-2018-005	Revision	
Scale 1:100 @ A3	Date AUG 2018	Drawn by P

DO NOT SCALE FROM THIS DRAWING. USE FIGURED DIMENSIONS ONLY. ANY DISCREPANCIES ARE TO BE REPORTED TO RCA IMMEDIATELY. PRIOR TO THE EXECUTION OF THE WORKS ON SITE ALL DIMENSIONS TO BE VERIFIED ON SITE BEFORE ANY WORK IS PUT IN HAND.

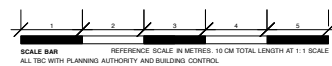

Roland Cowan Architects

99 Westbourne Park Villas London W2 5ED

T 0207 229 5599 E info@rca.uk.com

F 0207 229 5566 W www.rca.uk.com

Project 1329: 66 CHARLOTTE STREET LONDON W1T 4QE

Drawing Title
EXISTING SECTION F

Dwg No. 1329-66-2018-006



Revision

Scale 1:100 @ A3

Date AUG 2018

Drawn by P

DO NOT SCALE FROM THIS DRAWING. USE FIGURED DIMENSIONS ONLY. ANY DISCREPANCIES ARE TO BE REPORTED TO RCA IMMEDIATELY. PRIOR TO THE EXECUTION OF THE WORKS ON SITE ALL DIMENSIONS TO BE VERIFIED ON SITE BEFORE ANY WORK IS PUT IN HAND.

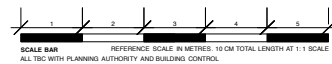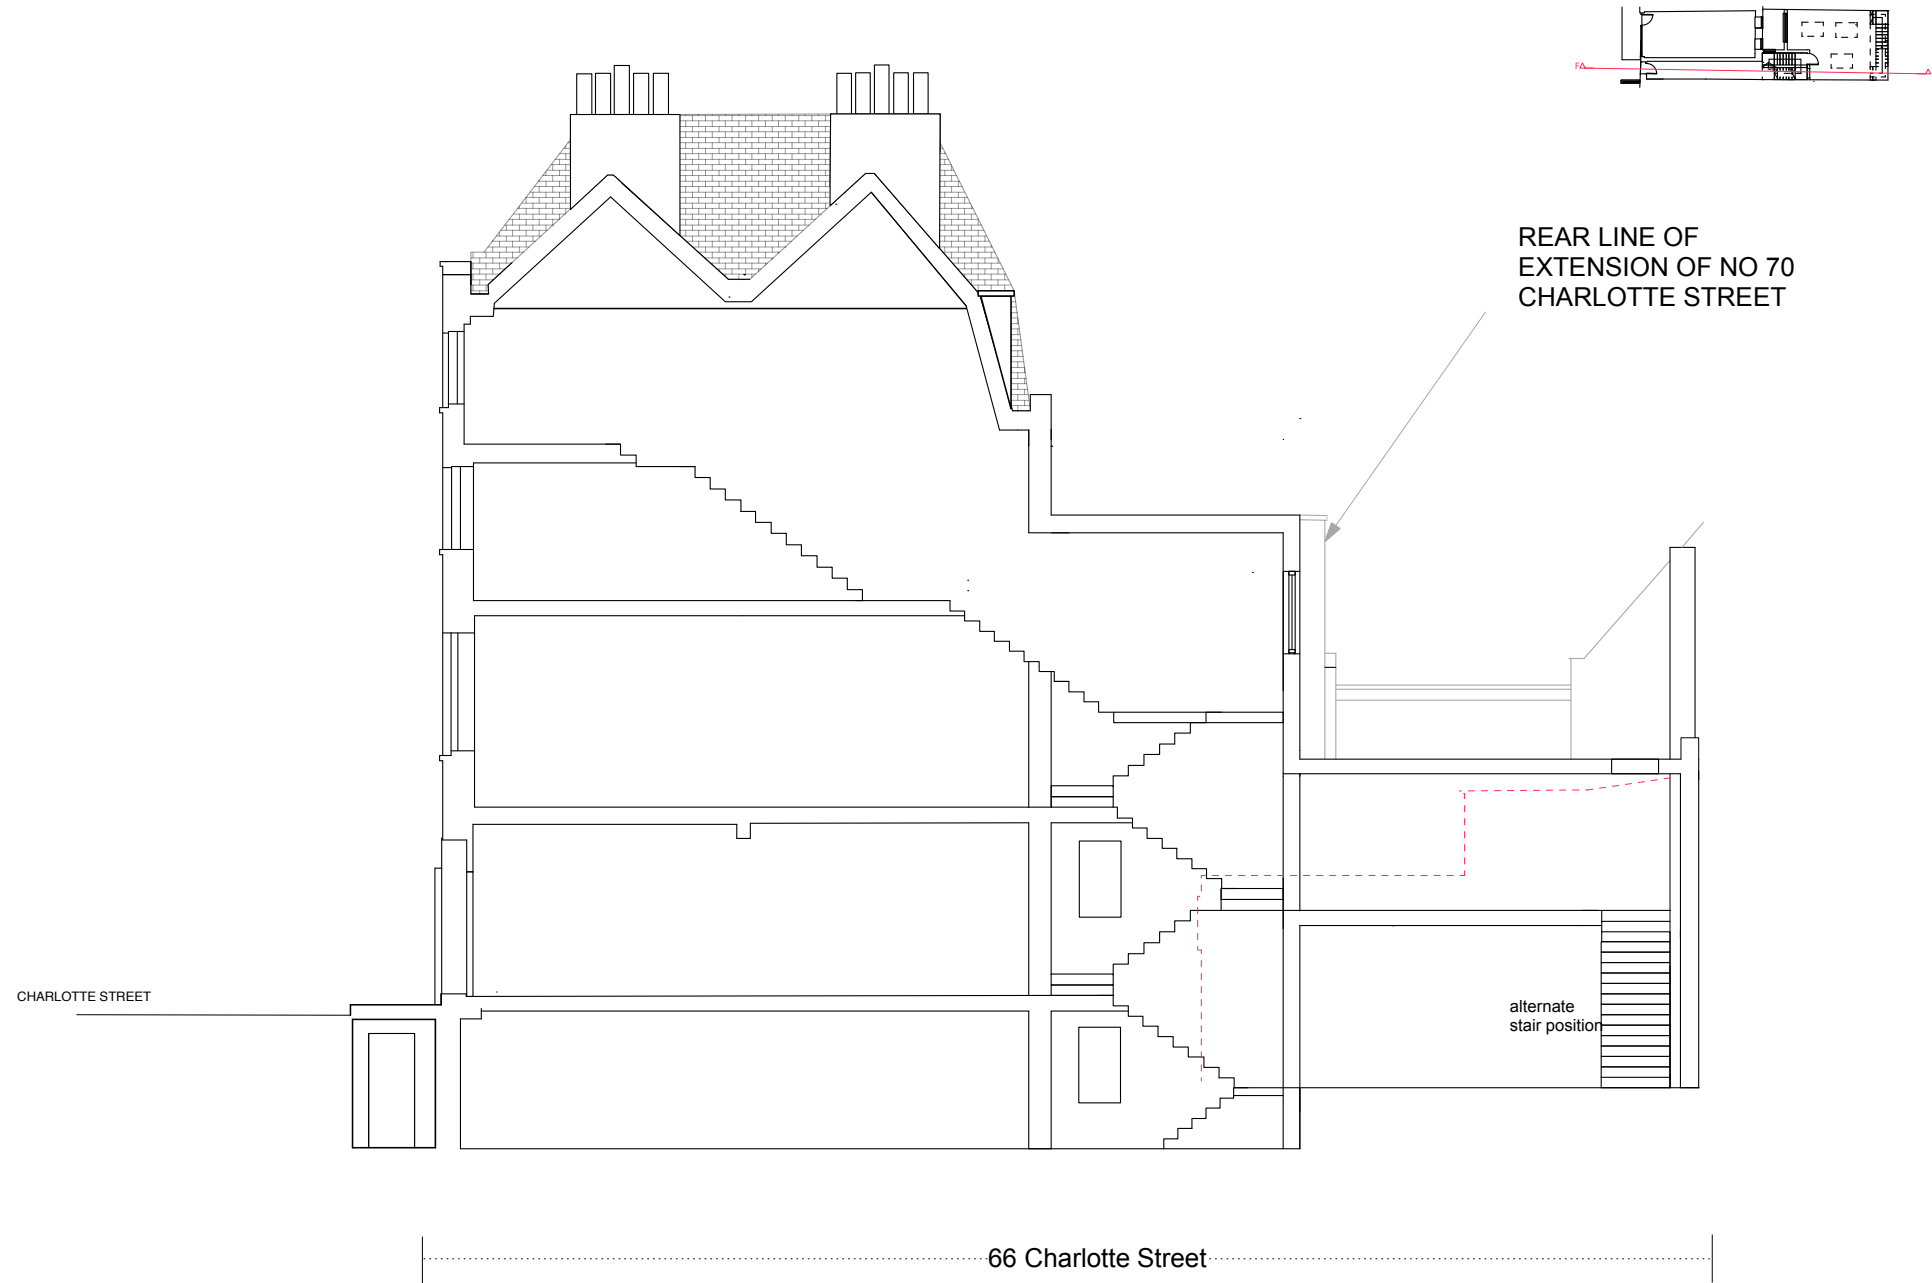

Roland Cowan Architects

99 Westbourne Park Villas London W2 5ED

T 0207 229 5599 E info@rca.uk.com

F 0207 229 5566 W www.rca.uk.com

Project 66 CHARLOTTE STREET LONDON W1T 4QE

Drawing Title
PROPOSED SECTION F

Dwg No. 1329-66-2018-007



Revision

Scale 1:100 @ A3

Date AUG 2018

Drawn by P



DO NOT SCALE FROM THIS DRAWING. USE FIGURED DIMENSIONS ONLY. ANY DISCREPANCIES ARE TO BE REPORTED TO RCA IMMEDIATELY. PRIOR TO THE EXECUTION OF THE WORKS ON SITE ALL DIMENSIONS TO BE VERIFIED ON SITE BEFORE ANY WORK IS PUT IN HAND.

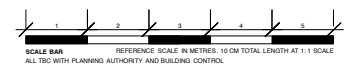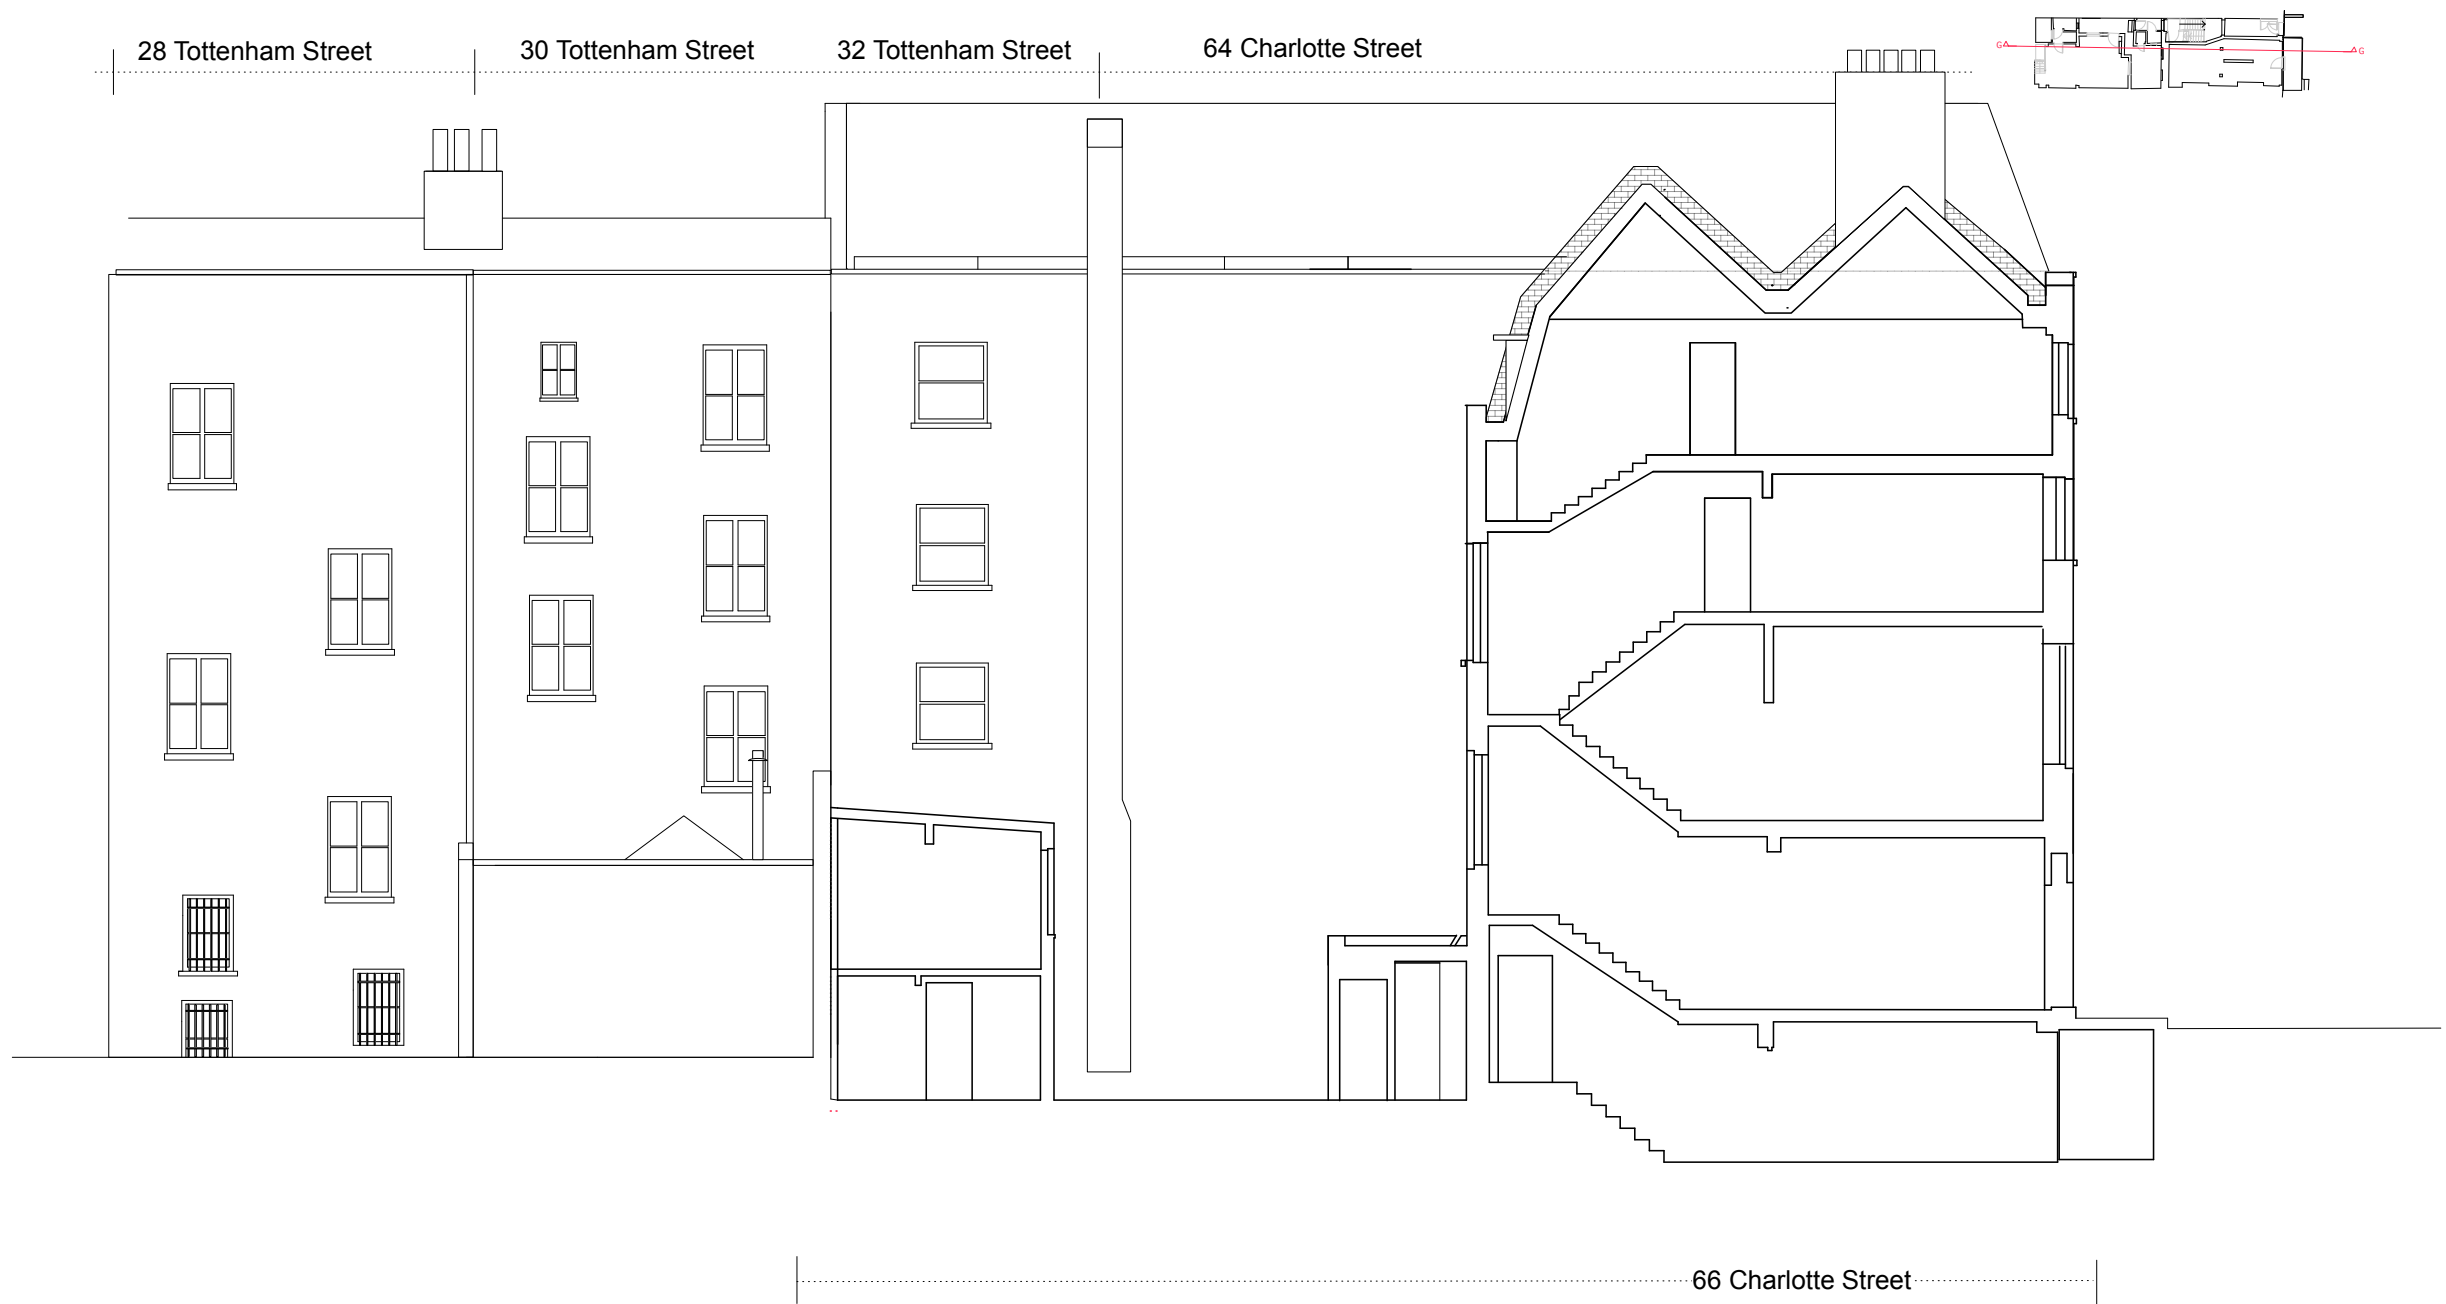

Roland Cowan Architects
 99 Westbourne Park Villas London W2 5ED
 T 0207 229 5599 E info@rca.uk.com
 F 0207 229 5566 W www.rca.uk.com

Project 1329: 66 CHARLOTTE STREET LONDON W1T 4QE		
Drawing Title EXISTING SECTION G		
Dwg No. 1329-66-2018-008	Revision	
Scale 1:100 @ A3	Date AUG 2018	Drawn by P



DO NOT SCALE FROM THIS DRAWING. USE FIGURED DIMENSIONS ONLY. ANY DISCREPANCIES ARE TO BE REPORTED TO RCA IMMEDIATELY. PRIOR TO THE EXECUTION OF THE WORKS ON SITE ALL DIMENSIONS TO BE VERIFIED ON SITE BEFORE ANY WORK IS PUT IN HAND.

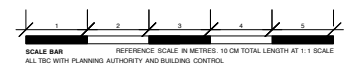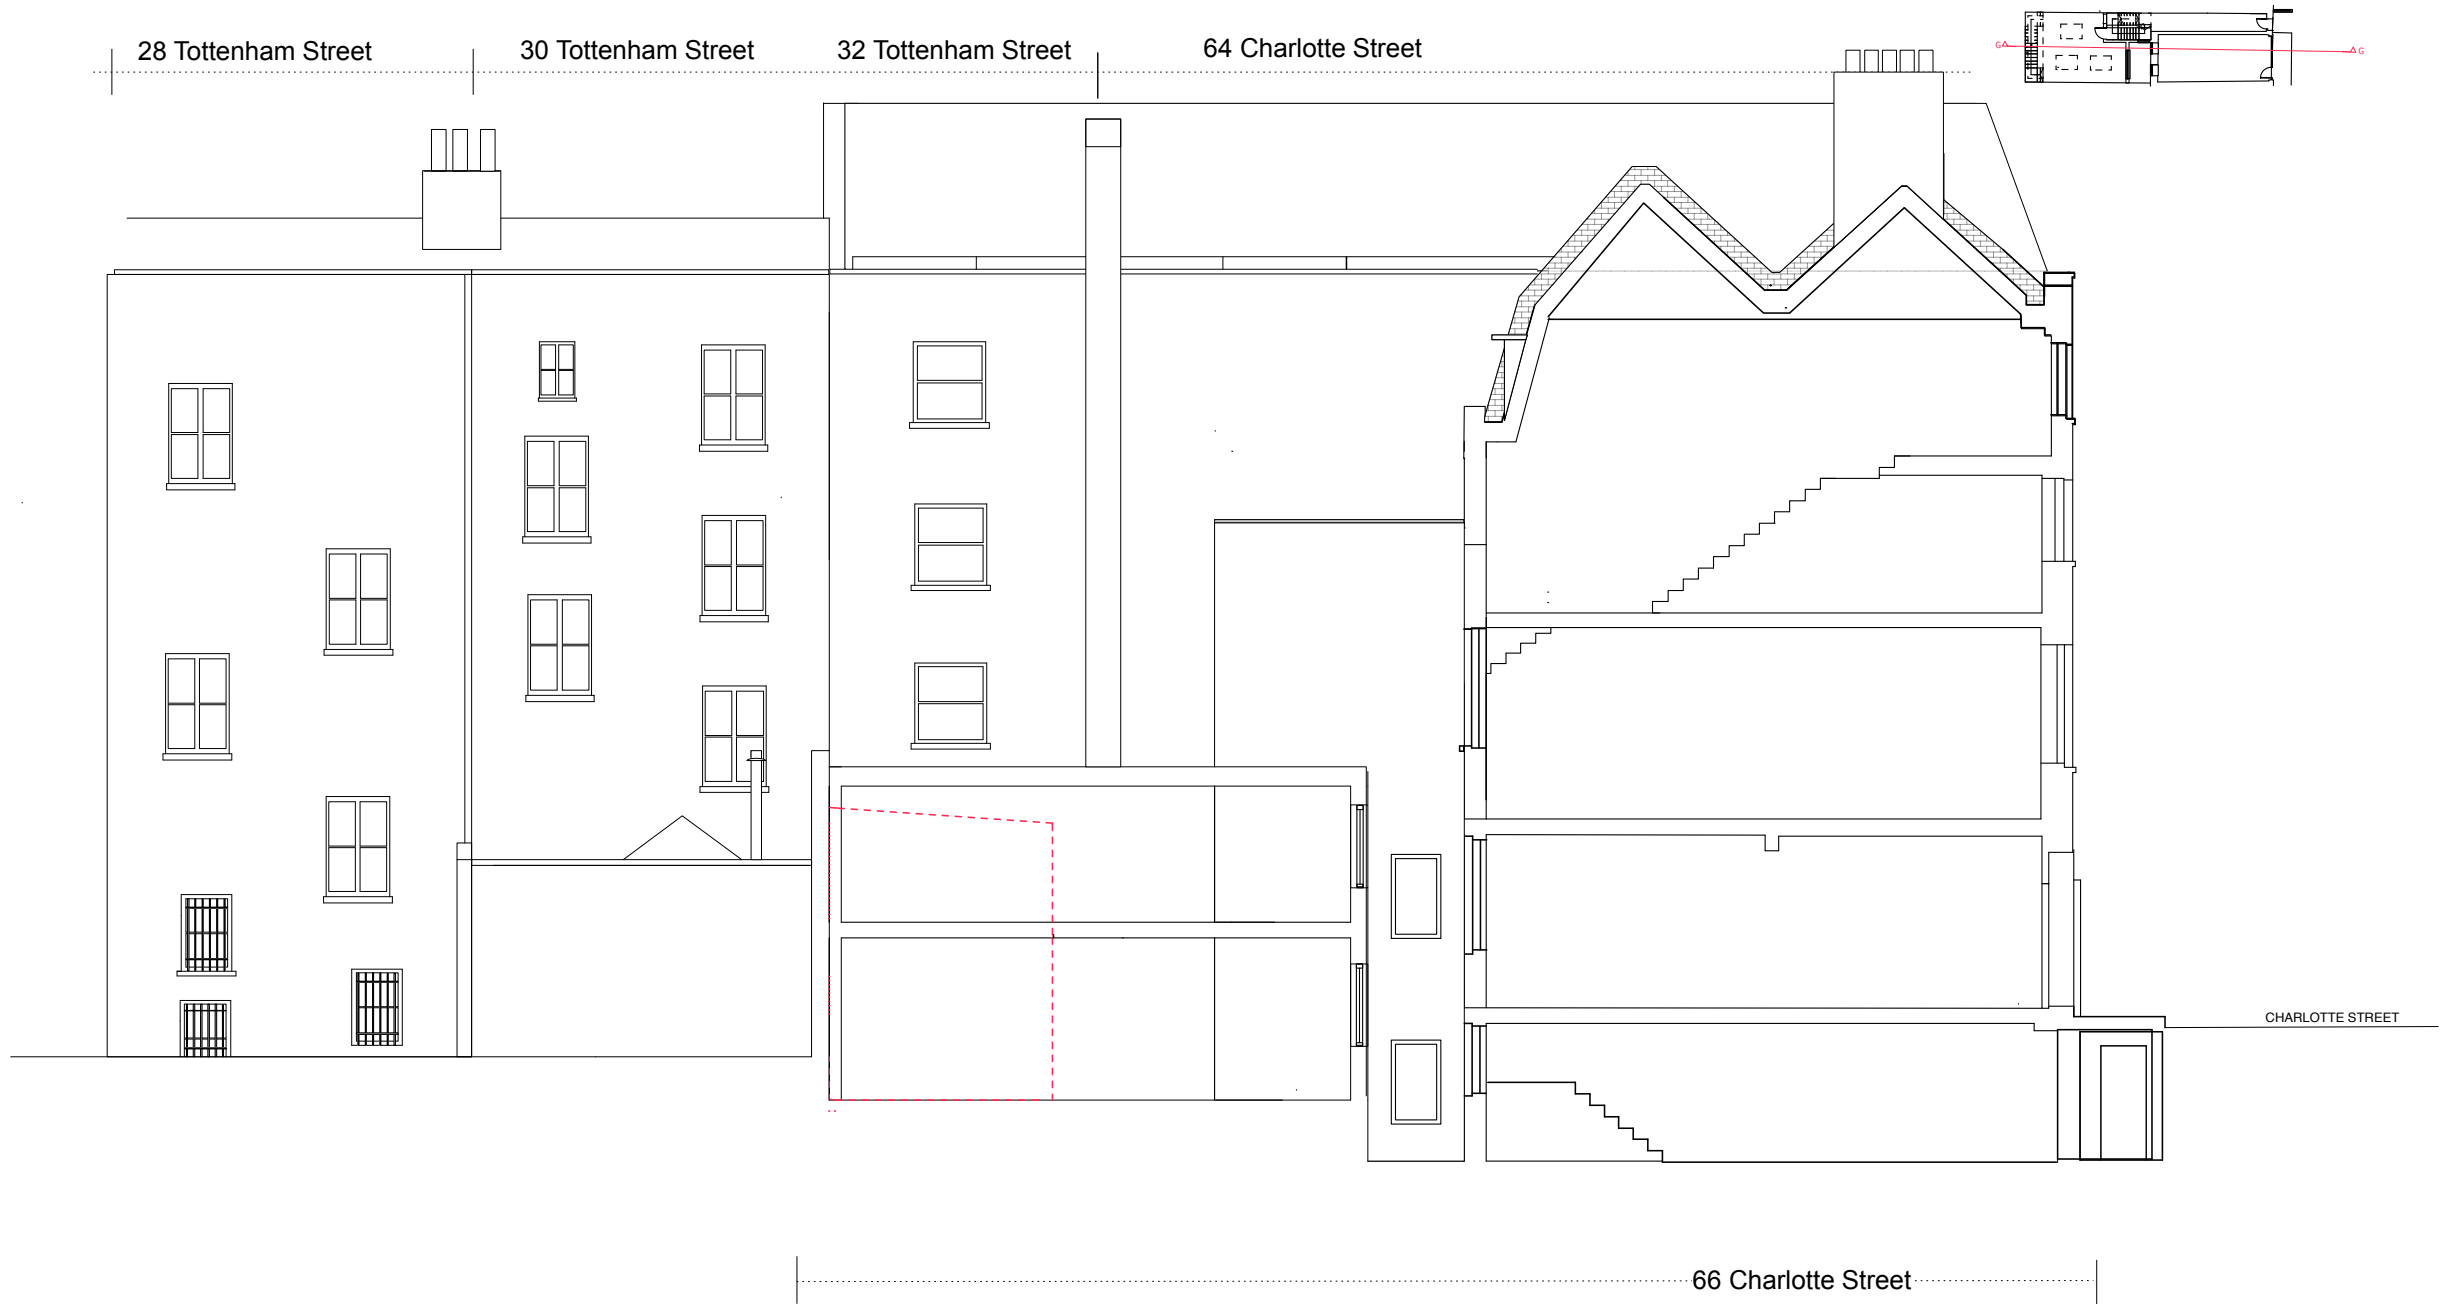

Roland Cowan Architects
 99 Westbourne Park Villas London W2 5ED
 T 0207 229 5599 E info@rca.uk.com
 F 0207 229 5566 W www.rca.uk.com

Project 1329: 66 CHARLOTTE STREET LONDON W1T 4QE		
Drawing Title PROPOSED SECTION G		
Dwg No. 1329-66-2018-009	Revision	
Scale 1:100 @ A3	Date AUG 2018	Drawn by P



DO NOT SCALE FROM THIS DRAWING. USE FIGURED DIMENSIONS ONLY. ANY DISCREPANCIES ARE TO BE REPORTED TO RCA IMMEDIATELY. PRIOR TO THE EXECUTION OF THE WORKS ON SITE ALL DIMENSIONS TO BE VERIFIED ON SITE BEFORE ANY WORK IS PUT IN HAND.

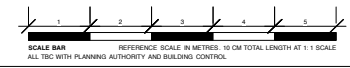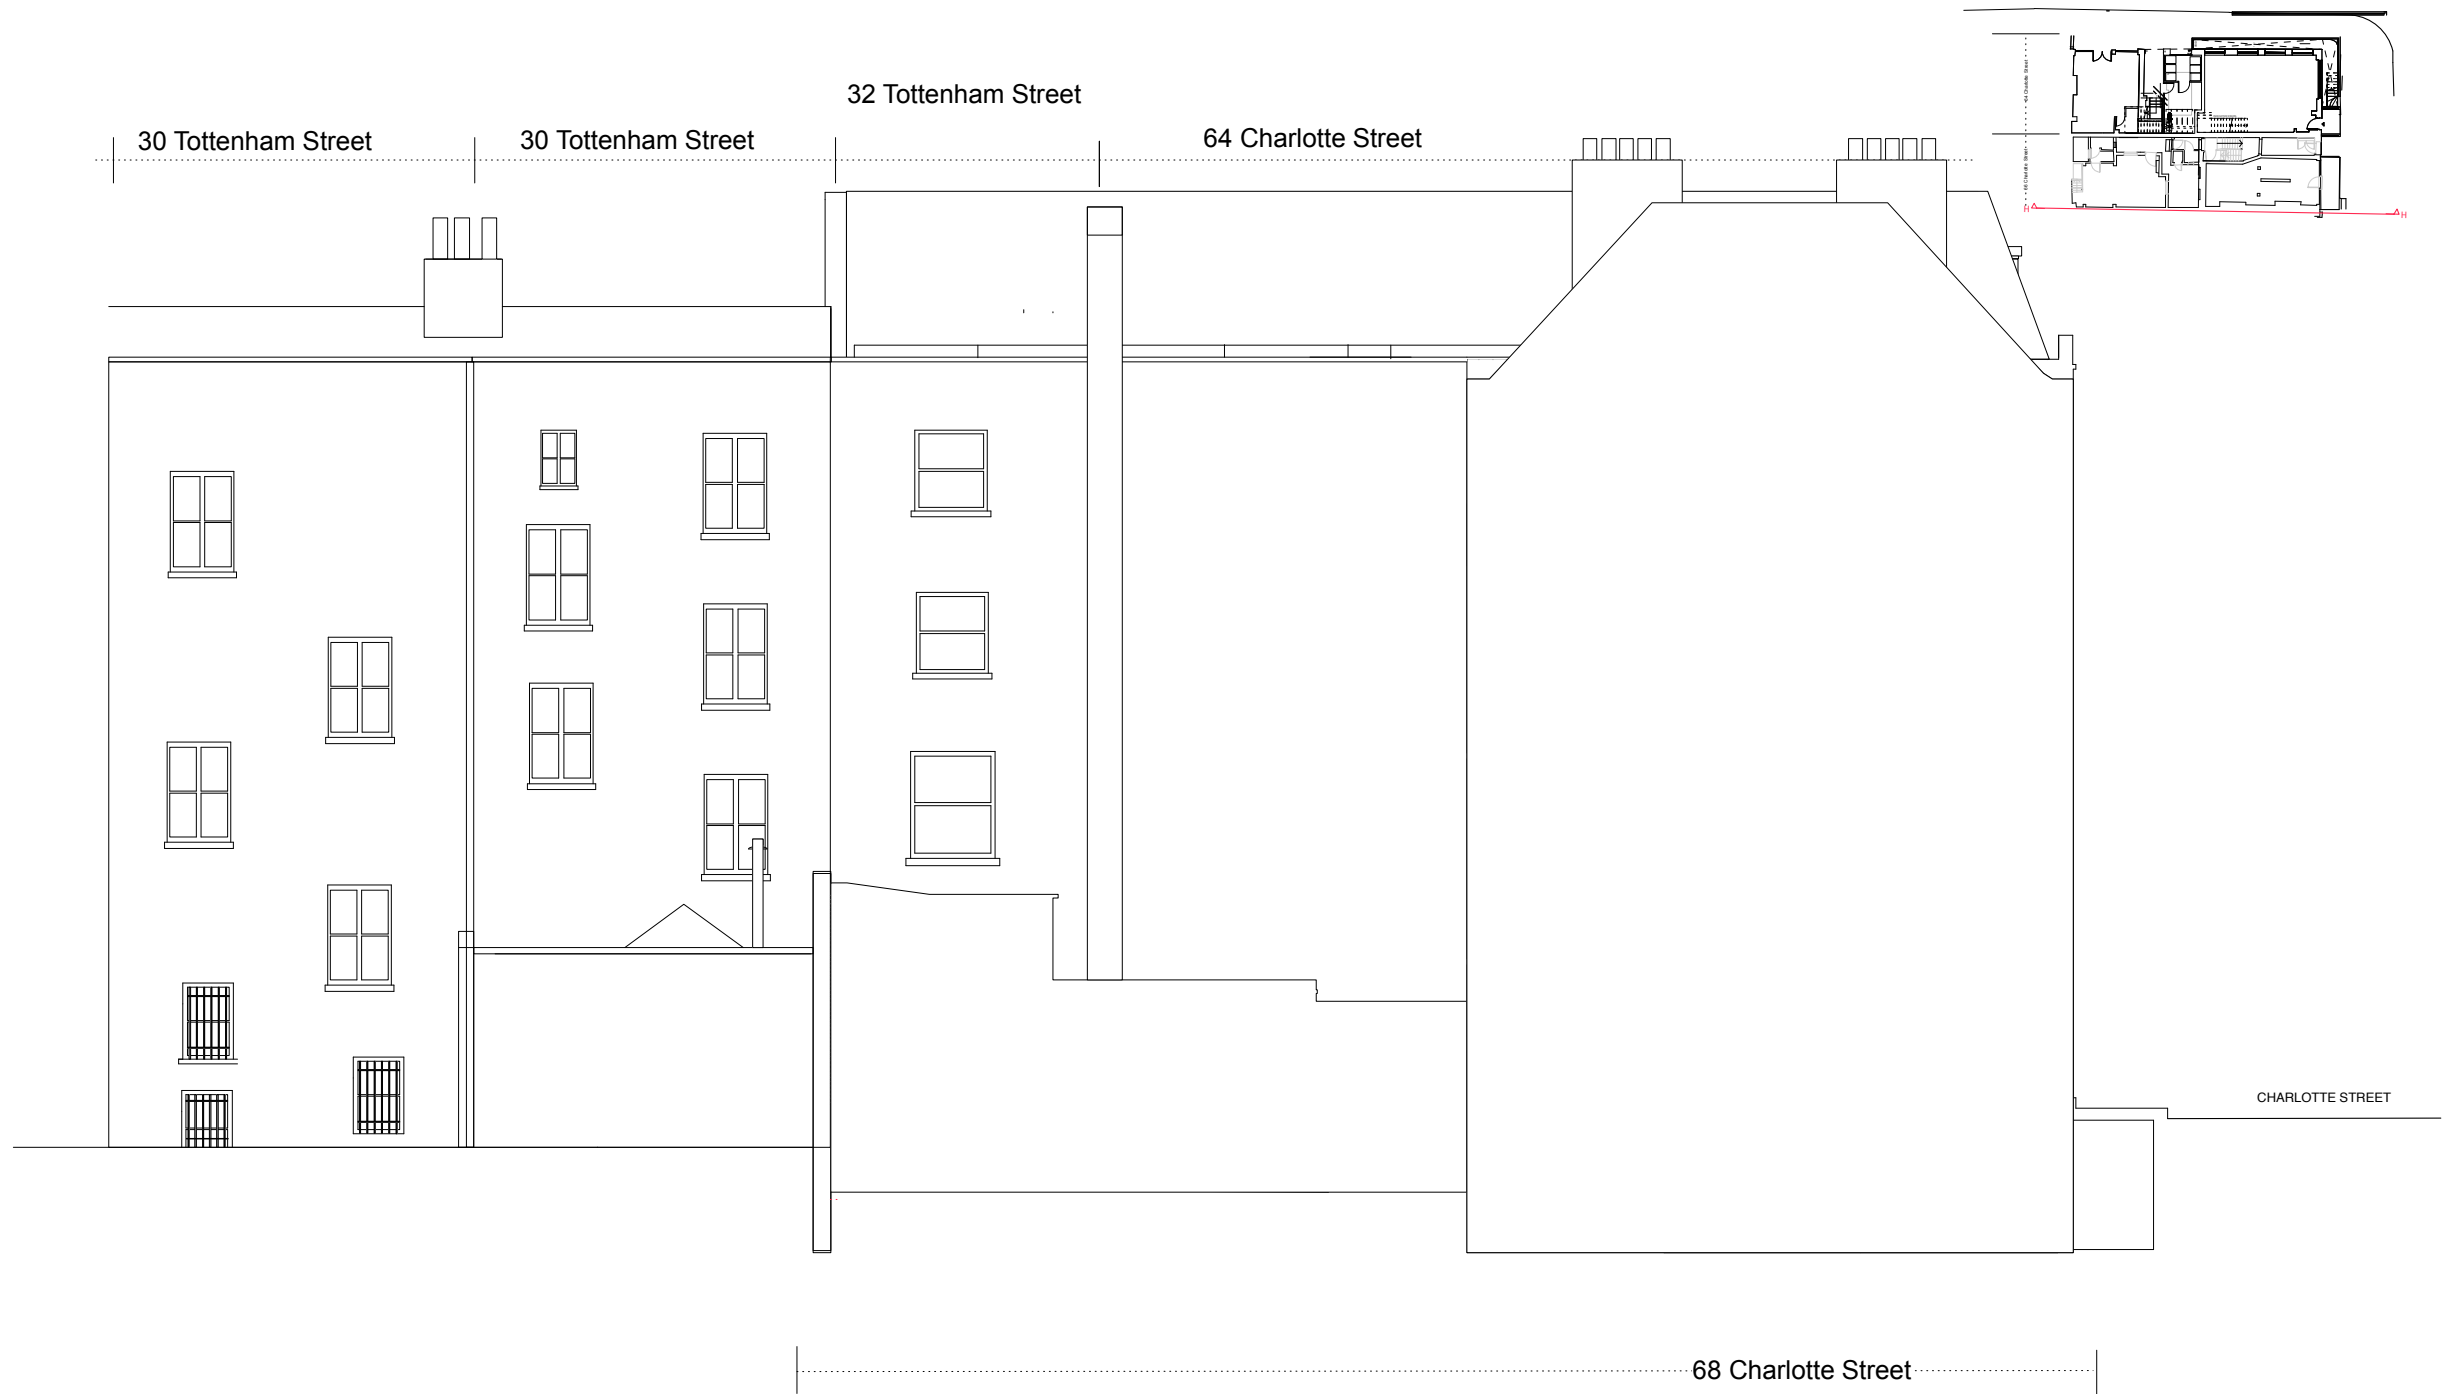

Roland Cowan Architects
 99 Westbourne Park Villas London W2 5ED
 T 0207 229 5599 E info@rca.uk.com
 F 0207 229 5566 W www.rca.uk.com

Project 1329: 66 CHARLOTTE STREET LONDON W1T 4QD		
Drawing Title EXISTING SECTION H		
Dwg No. 1329-66-2018-010	Revision	
Scale 1:100 @ A3	Date AUG 2018	Drawn by P

DO NOT SCALE FROM THIS DRAWING. USE FIGURED DIMENSIONS ONLY. ANY DISCREPANCIES ARE TO BE REPORTED TO RCA IMMEDIATELY. PRIOR TO THE EXECUTION OF THE WORKS ON SITE ALL DIMENSIONS TO BE VERIFIED ON SITE BEFORE ANY WORK IS PUT IN HAND.

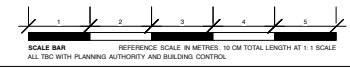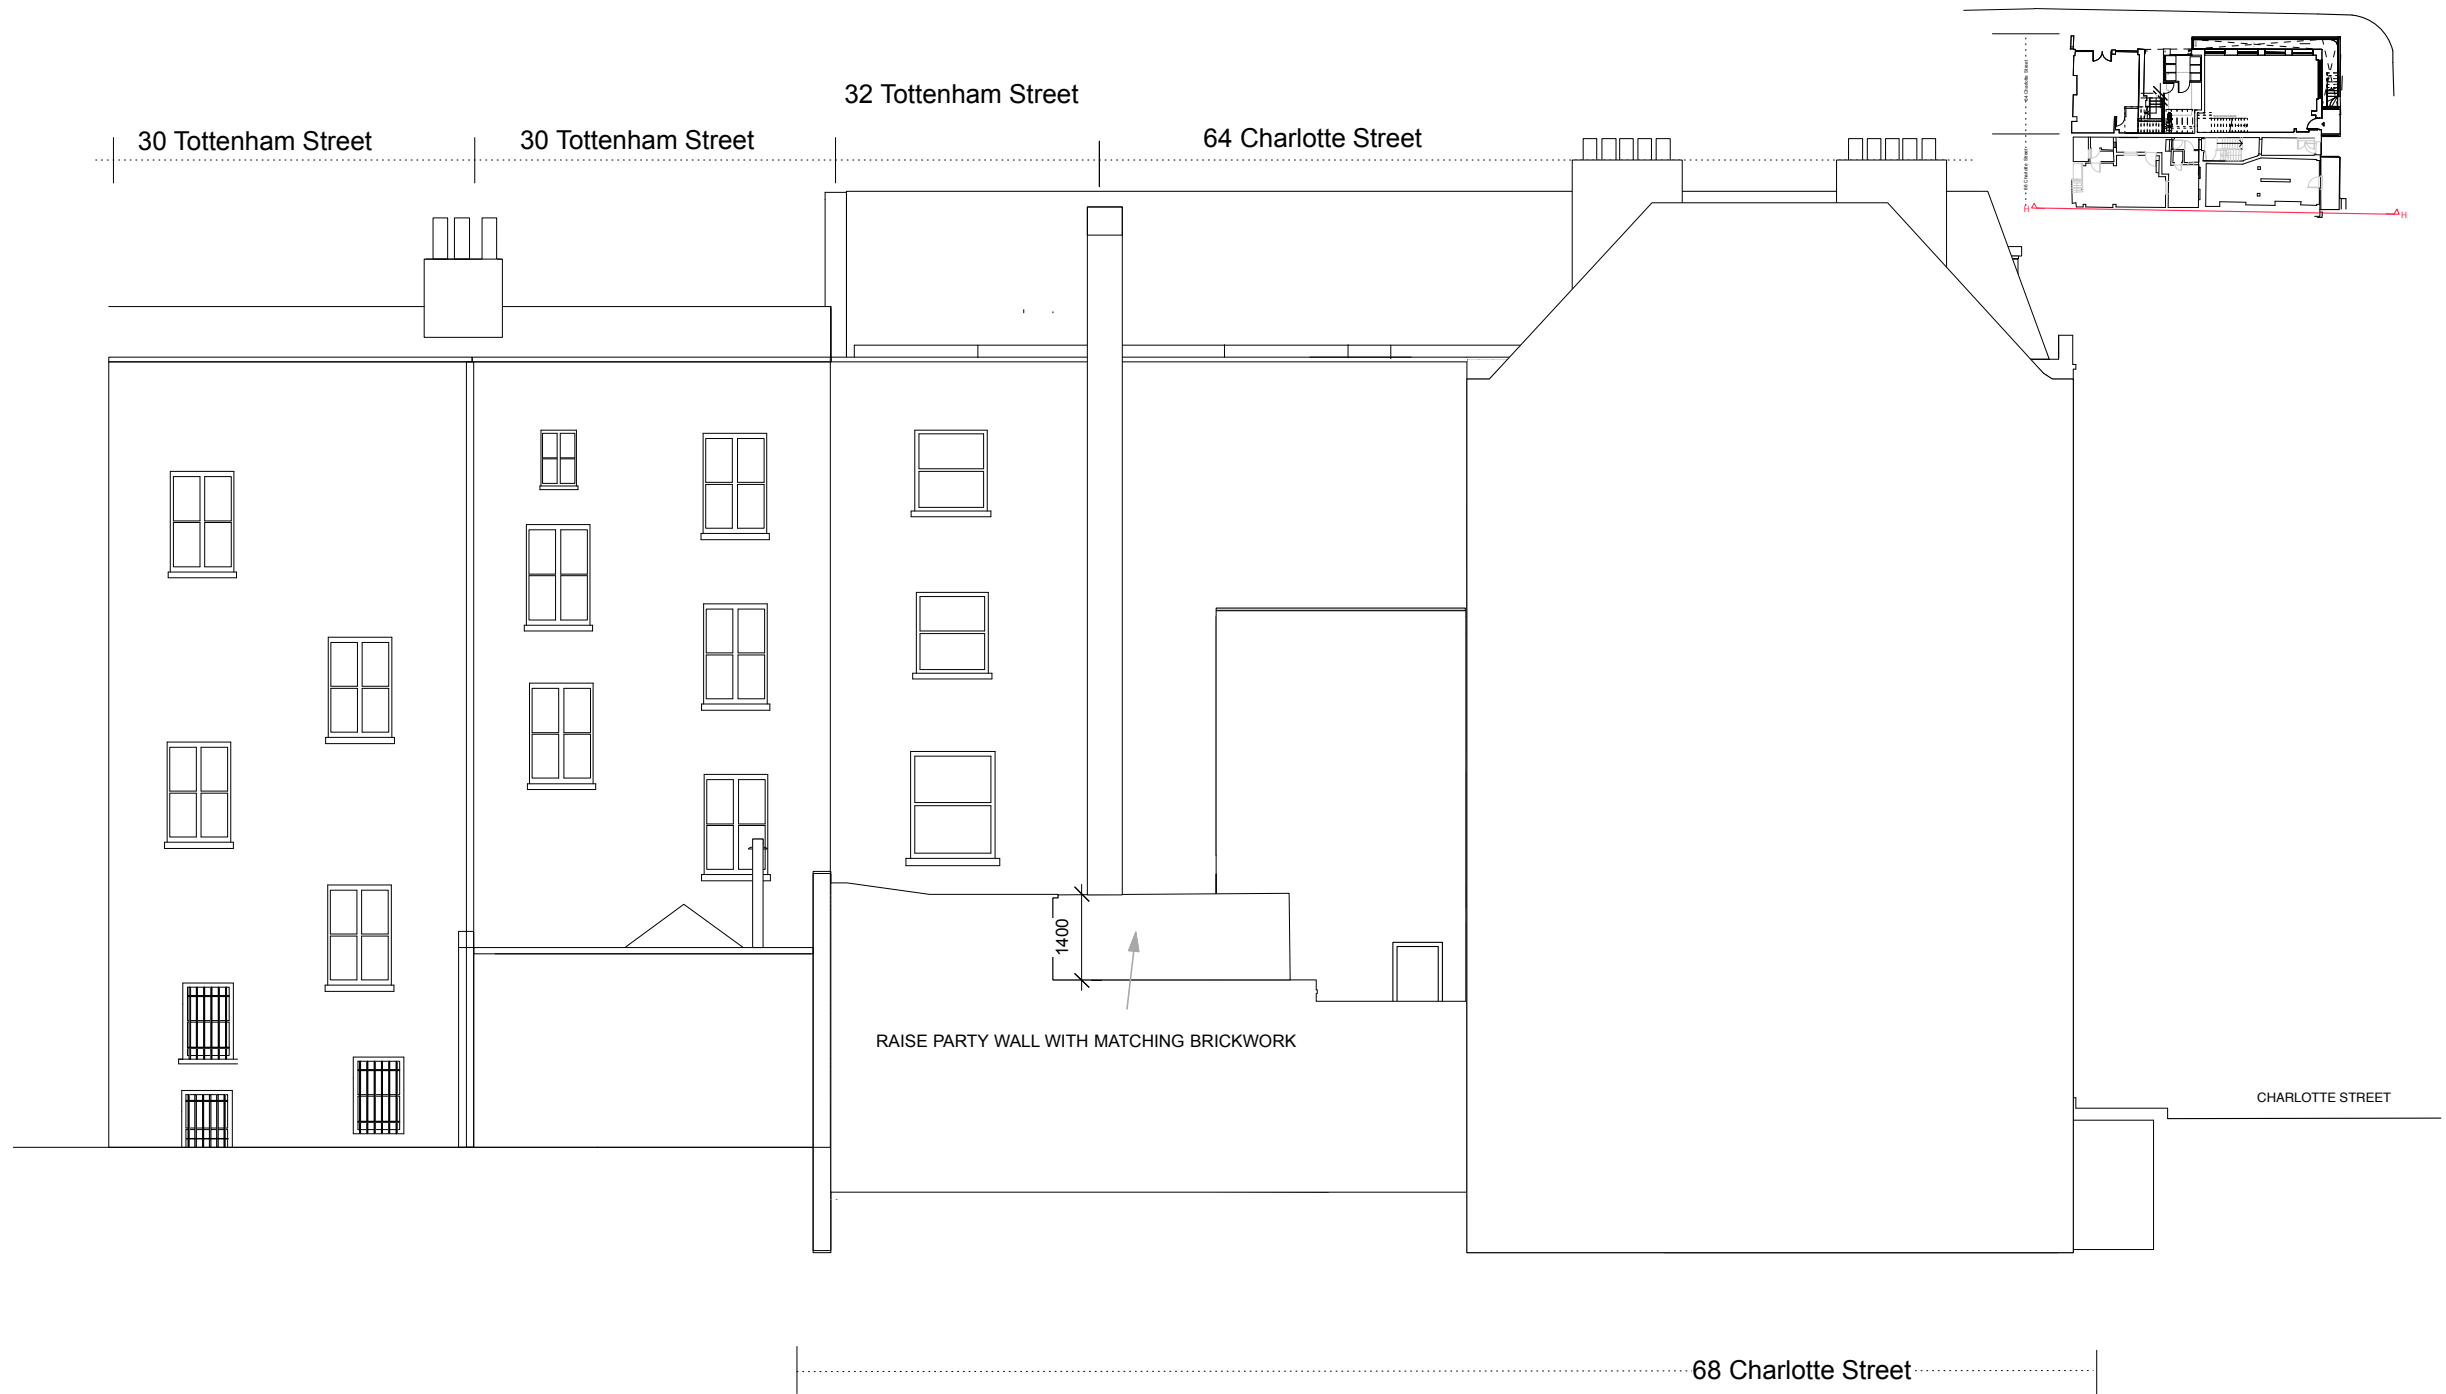


Roland Cowan Architects
 99 Westbourne Park Villas London W2 5ED
 T 0207 229 5599 E info@rca.uk.com
 F 0207 229 5566 W www.rca.uk.com

Project 1329: 66 CHARLOTTE STREET LONDON W1T 4QD		
Drawing Title PROPOSED SECTION H		
Dwg No. 1329-66-2018-011	Revision	
Scale 1:100 @ A3	Date AUG 2018	Drawn by P

DO NOT SCALE FROM THIS DRAWING. USE FIGURED DIMENSIONS ONLY. ANY DISCREPANCIES ARE TO BE REPORTED TO RCA IMMEDIATELY. PRIOR TO THE EXECUTION OF THE WORKS ON SITE ALL DIMENSIONS TO BE VERIFIED ON SITE BEFORE ANY WORK IS PUT IN HAND.



EXISTING 320 SQM
 48 SQM A1
 272 SQM B1

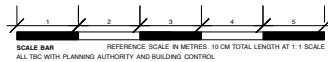


Roland Cowan Architects


99 Westbourne Park Villas London W2 5ED
 T 0207 229 5599 E info@rca.uk.com
 F 0207 229 5566 W www.rca.uk.com

Project 66 CHARLOTTE STREET LONDON W1T 4QE		
Drawing Title EXISTING FLOOR PLANS		
Dwg No. 1329-66-2018-020	Revision	
Scale 1:100 @ A3	Date AUG 2018	Drawn by P

DO NOT SCALE FROM THIS DRAWING. USE FIGURED DIMENSIONS ONLY. ANY DISCREPANCIES ARE TO BE REPORTED TO RCA IMMEDIATELY. PRIOR TO THE EXECUTION OF THE WORKS ON SITE ALL DIMENSIONS TO BE VERIFIED ON SITE BEFORE ANY WORK IS PUT IN HAND.

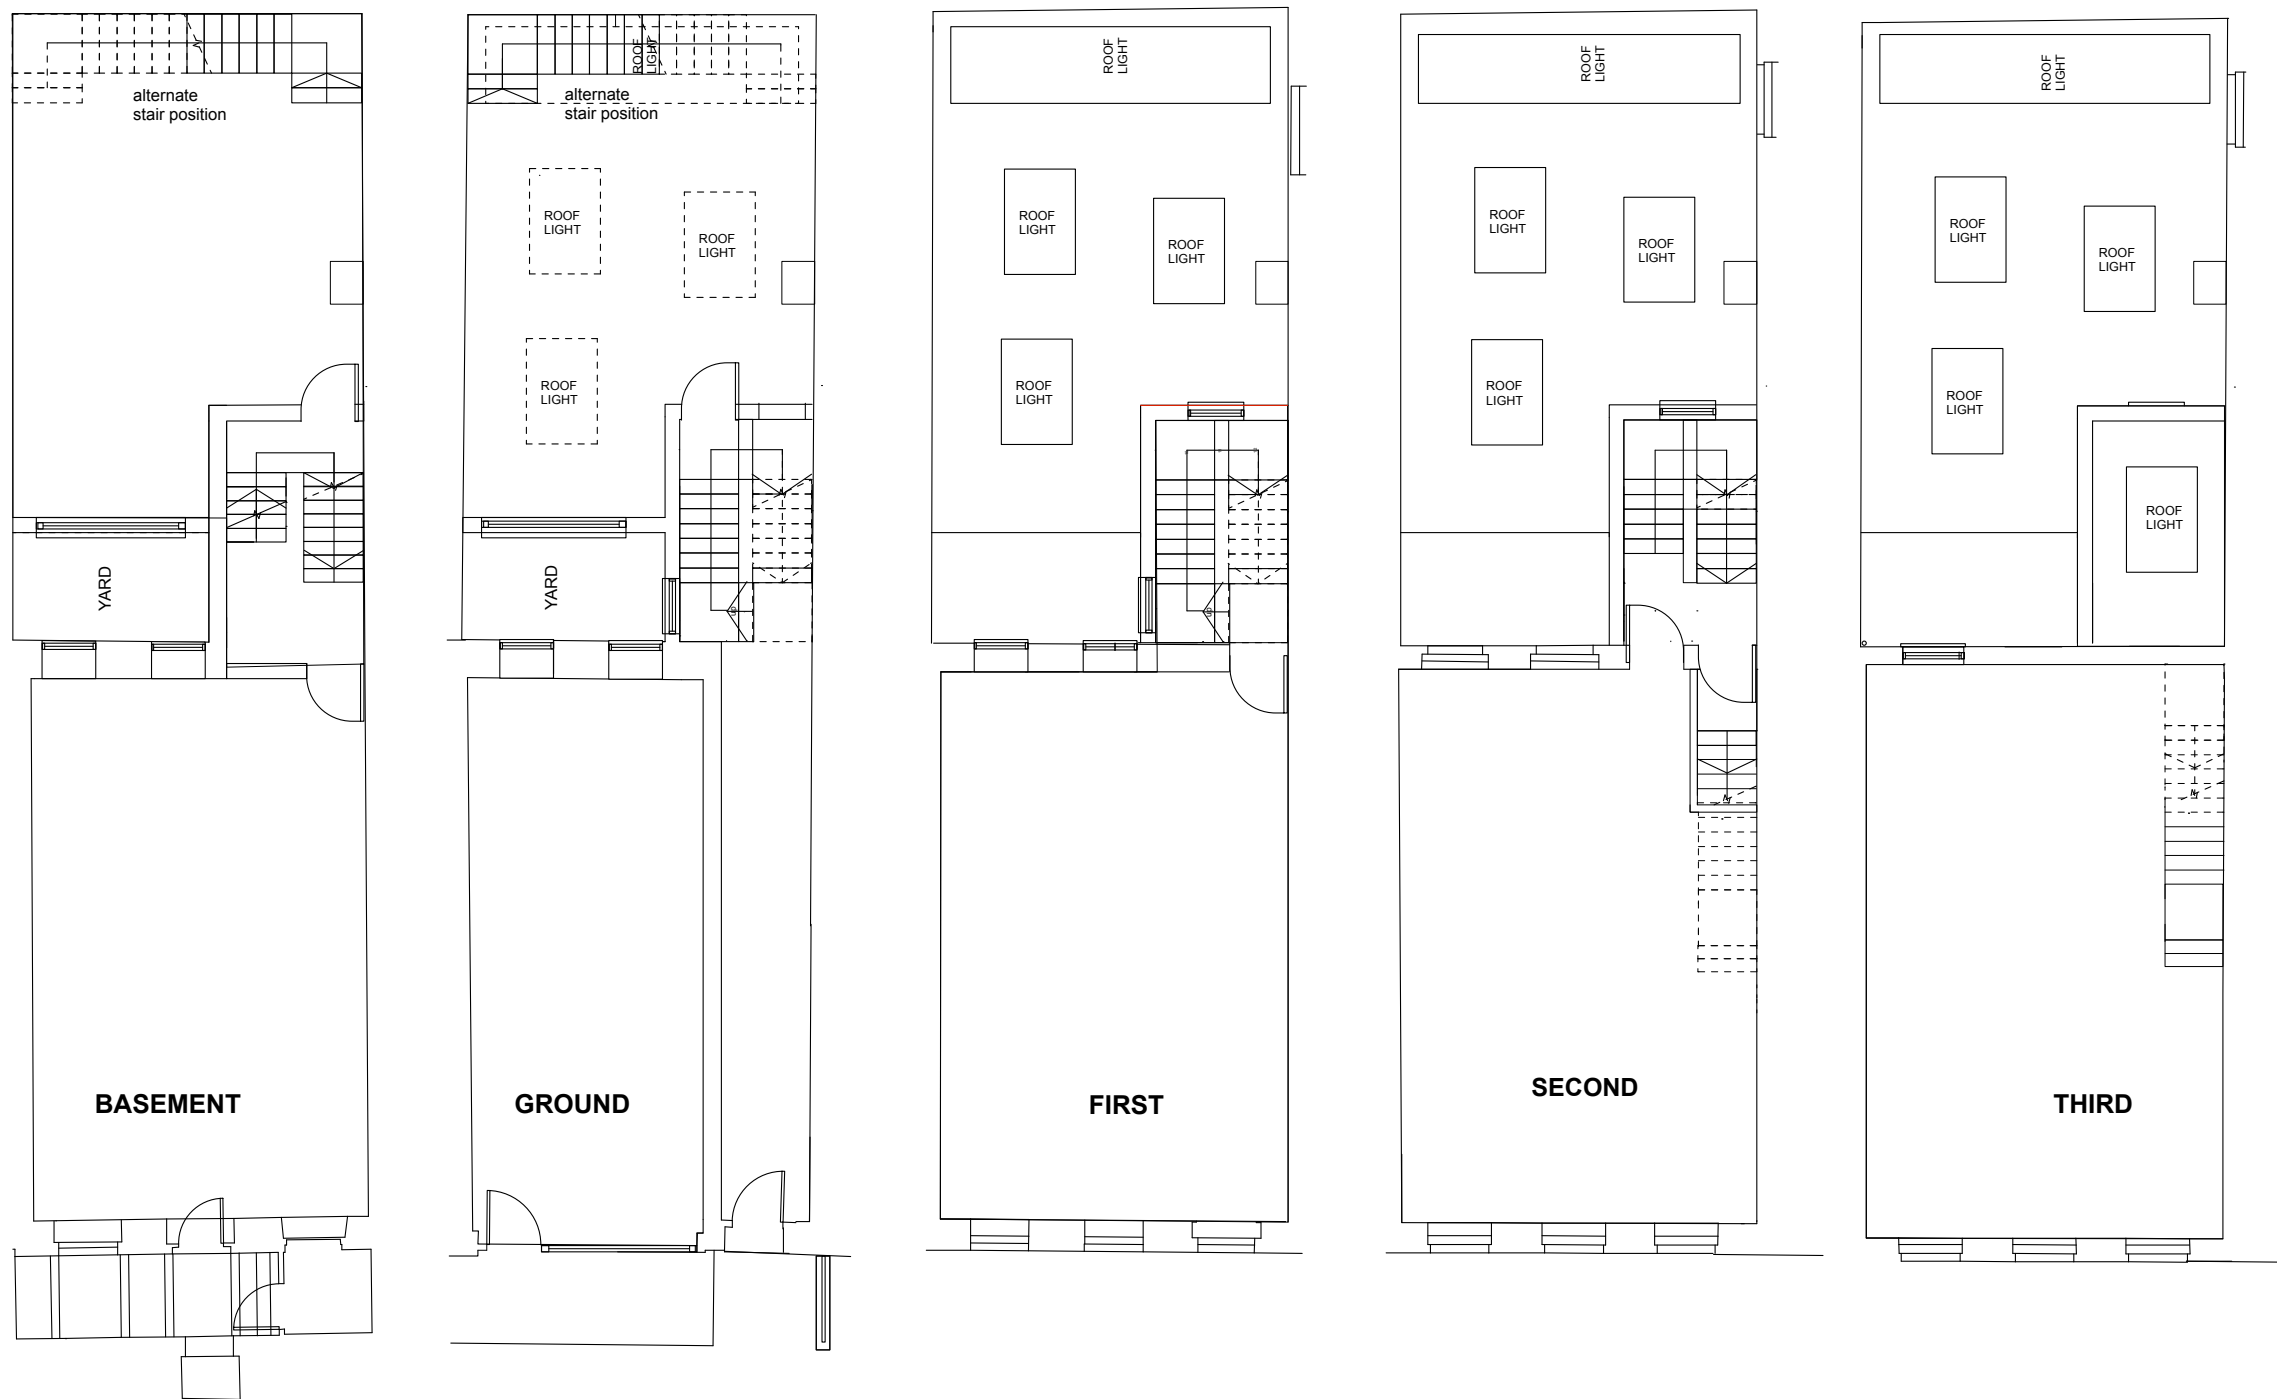

PROPOSED 368 SQM
48 SQM A1
320 SQM B1

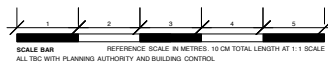

Roland Cowan Architects
99 Westbourne Park Villas London W2 5ED
T 0207 229 5599 E info@rca.uk.com
F 0207 229 5566 W www.rca.uk.com

Project 66 CHARLOTTE STREET LONDON W1T 4QE

Drawing Title
PROPOSED FLOOR PLANS

Dwg No. 1329-66-2018-021




Revision

Scale 1:100 @ A3

Date AUG 2018

Drawn by P



DO NOT SCALE FROM THIS DRAWING. USE FIGURED DIMENSIONS ONLY. ANY DISCREPANCIES ARE TO BE REPORTED TO RCA IMMEDIATELY. PRIOR TO THE EXECUTION OF THE WORKS ON SITE ALL DIMENSIONS TO BE VERIFIED ON SITE BEFORE ANY WORK IS PUT IN HAND.

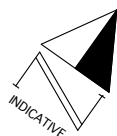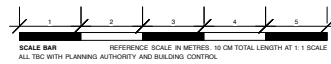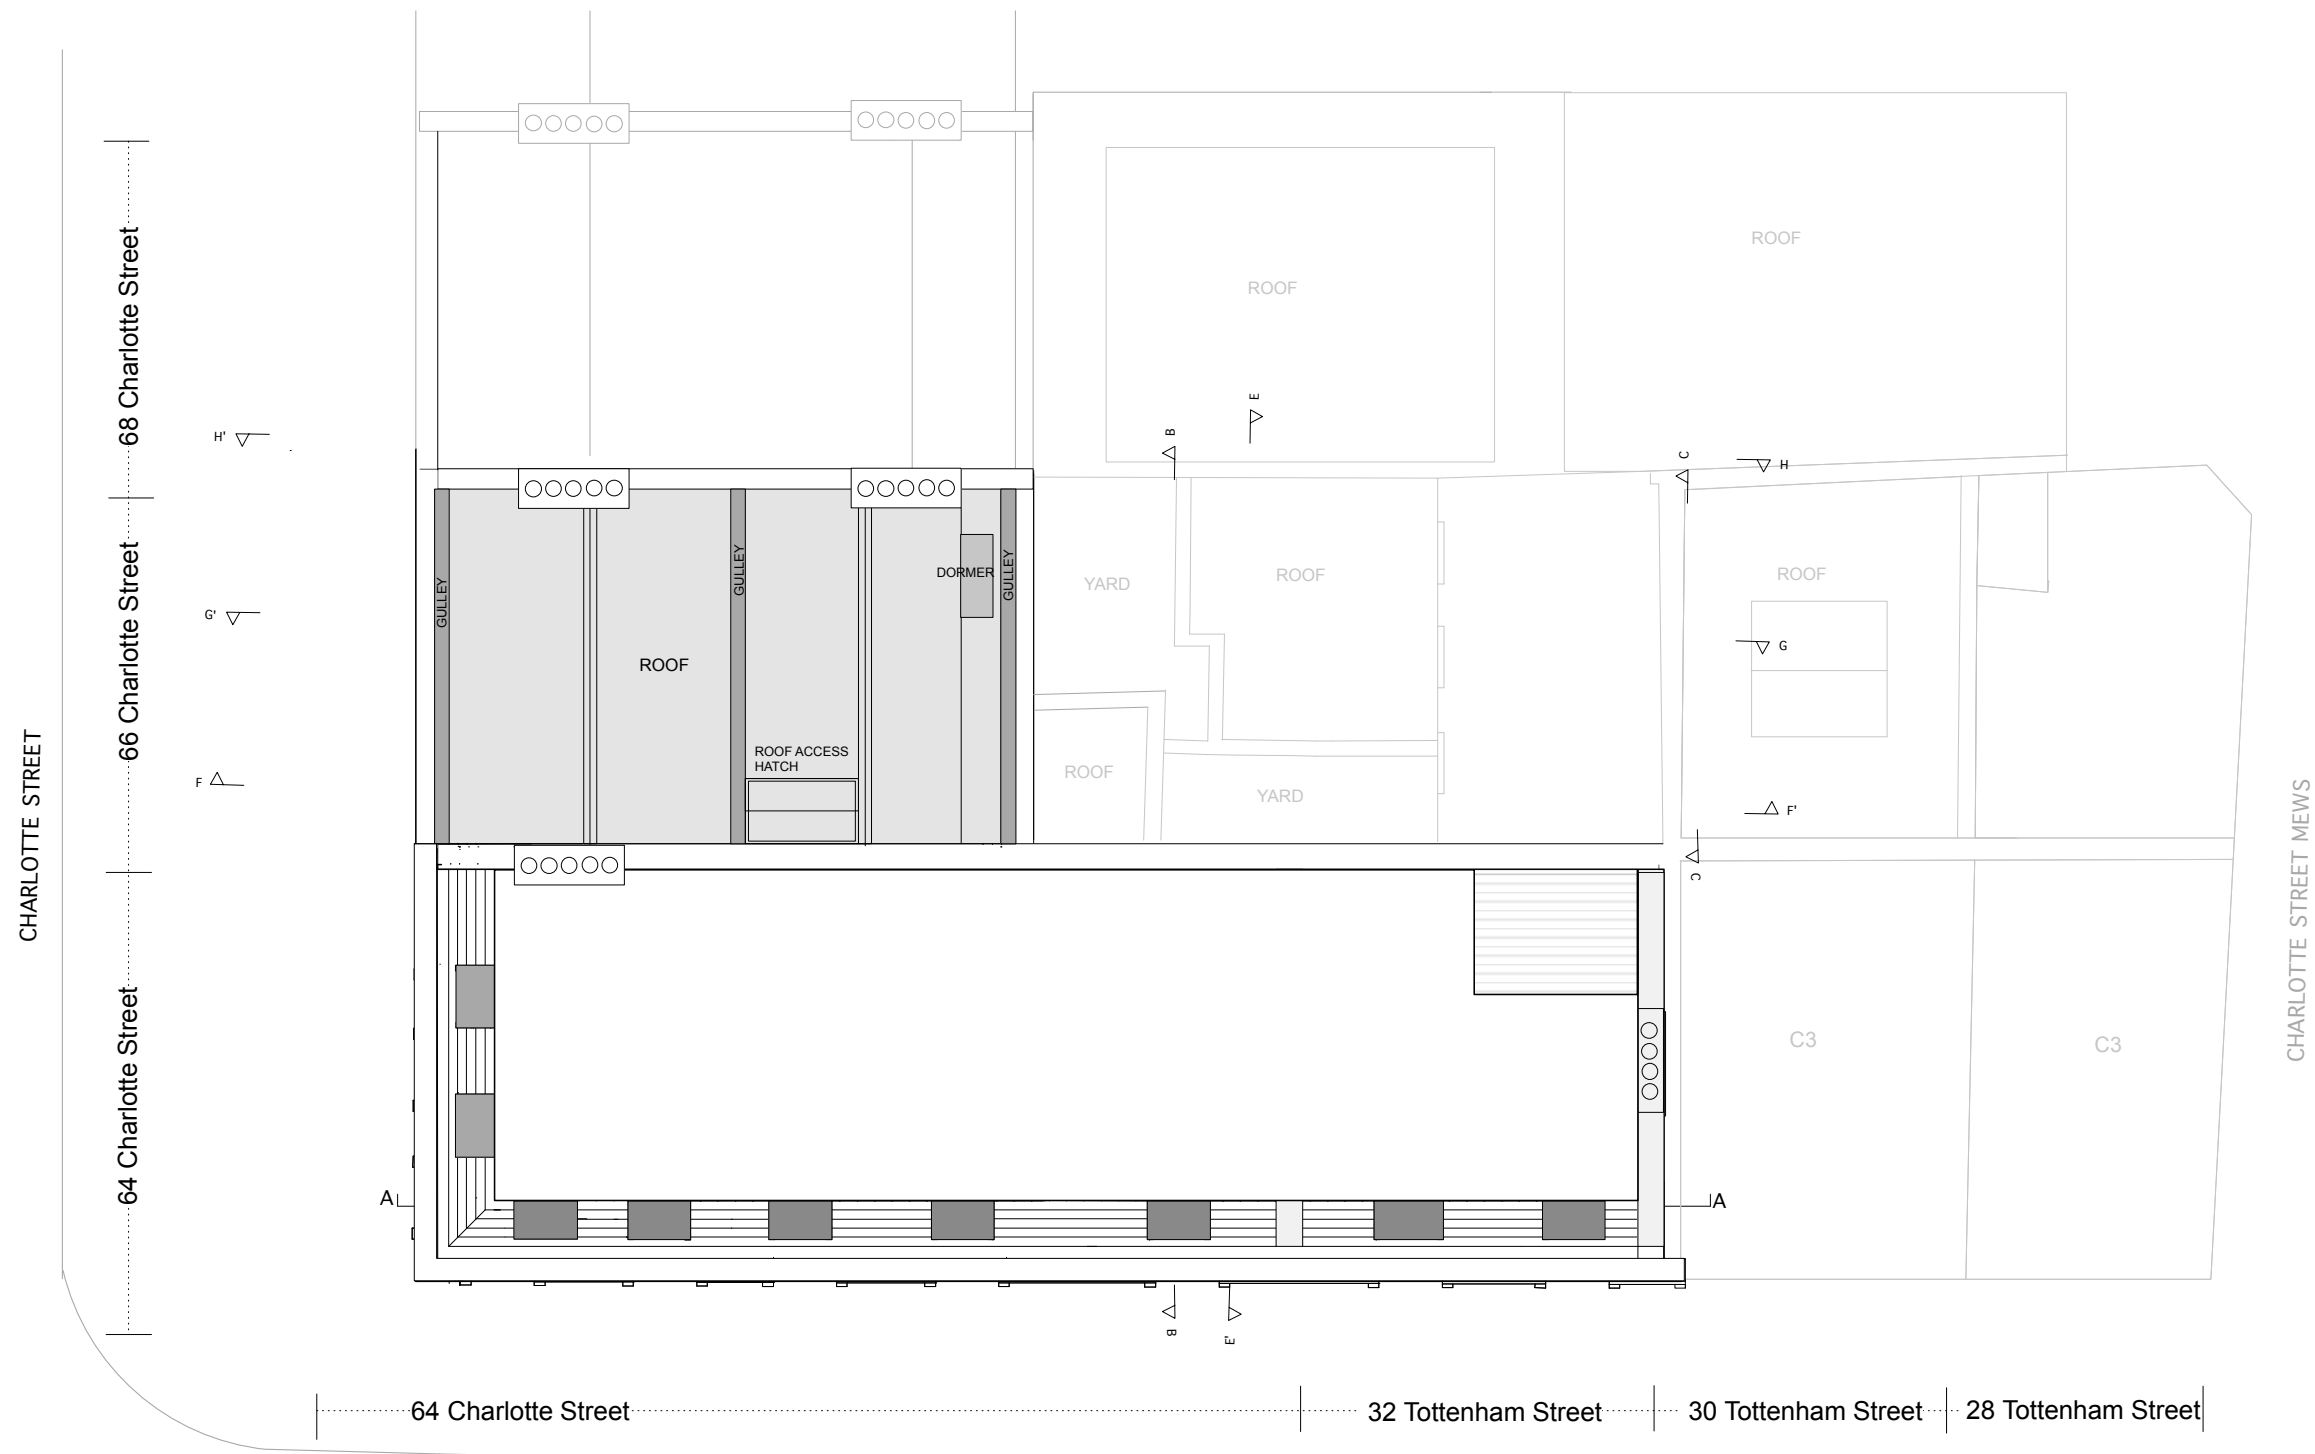

Roland Cowan Architects
 99 Westbourne Park Villas London W2 5ED
 T 0207 229 5599 E info@rca.uk.com
 F 0207 229 5566 W www.rca.uk.com

DO NOT SCALE FROM THIS DRAWING. USE FIGURED DIMENSIONS ONLY. ANY DISCREPANCIES ARE TO BE REPORTED TO RCA IMMEDIATELY. PRIOR TO THE EXECUTION OF THE WORKS ON SITE ALL DIMENSIONS TO BE VERIFIED ON SITE BEFORE ANY WORK IS PUT IN HAND.

Project 1329: 66 CHARLOTTE STREET LONDON W1T 4QD		
Drawing Title EXISTING ROOF PLAN		
Dwg No. 1329-66-2018-024	Revision	
Scale 1:100 @ A3	Date AUG 2018	Drawn by P

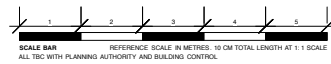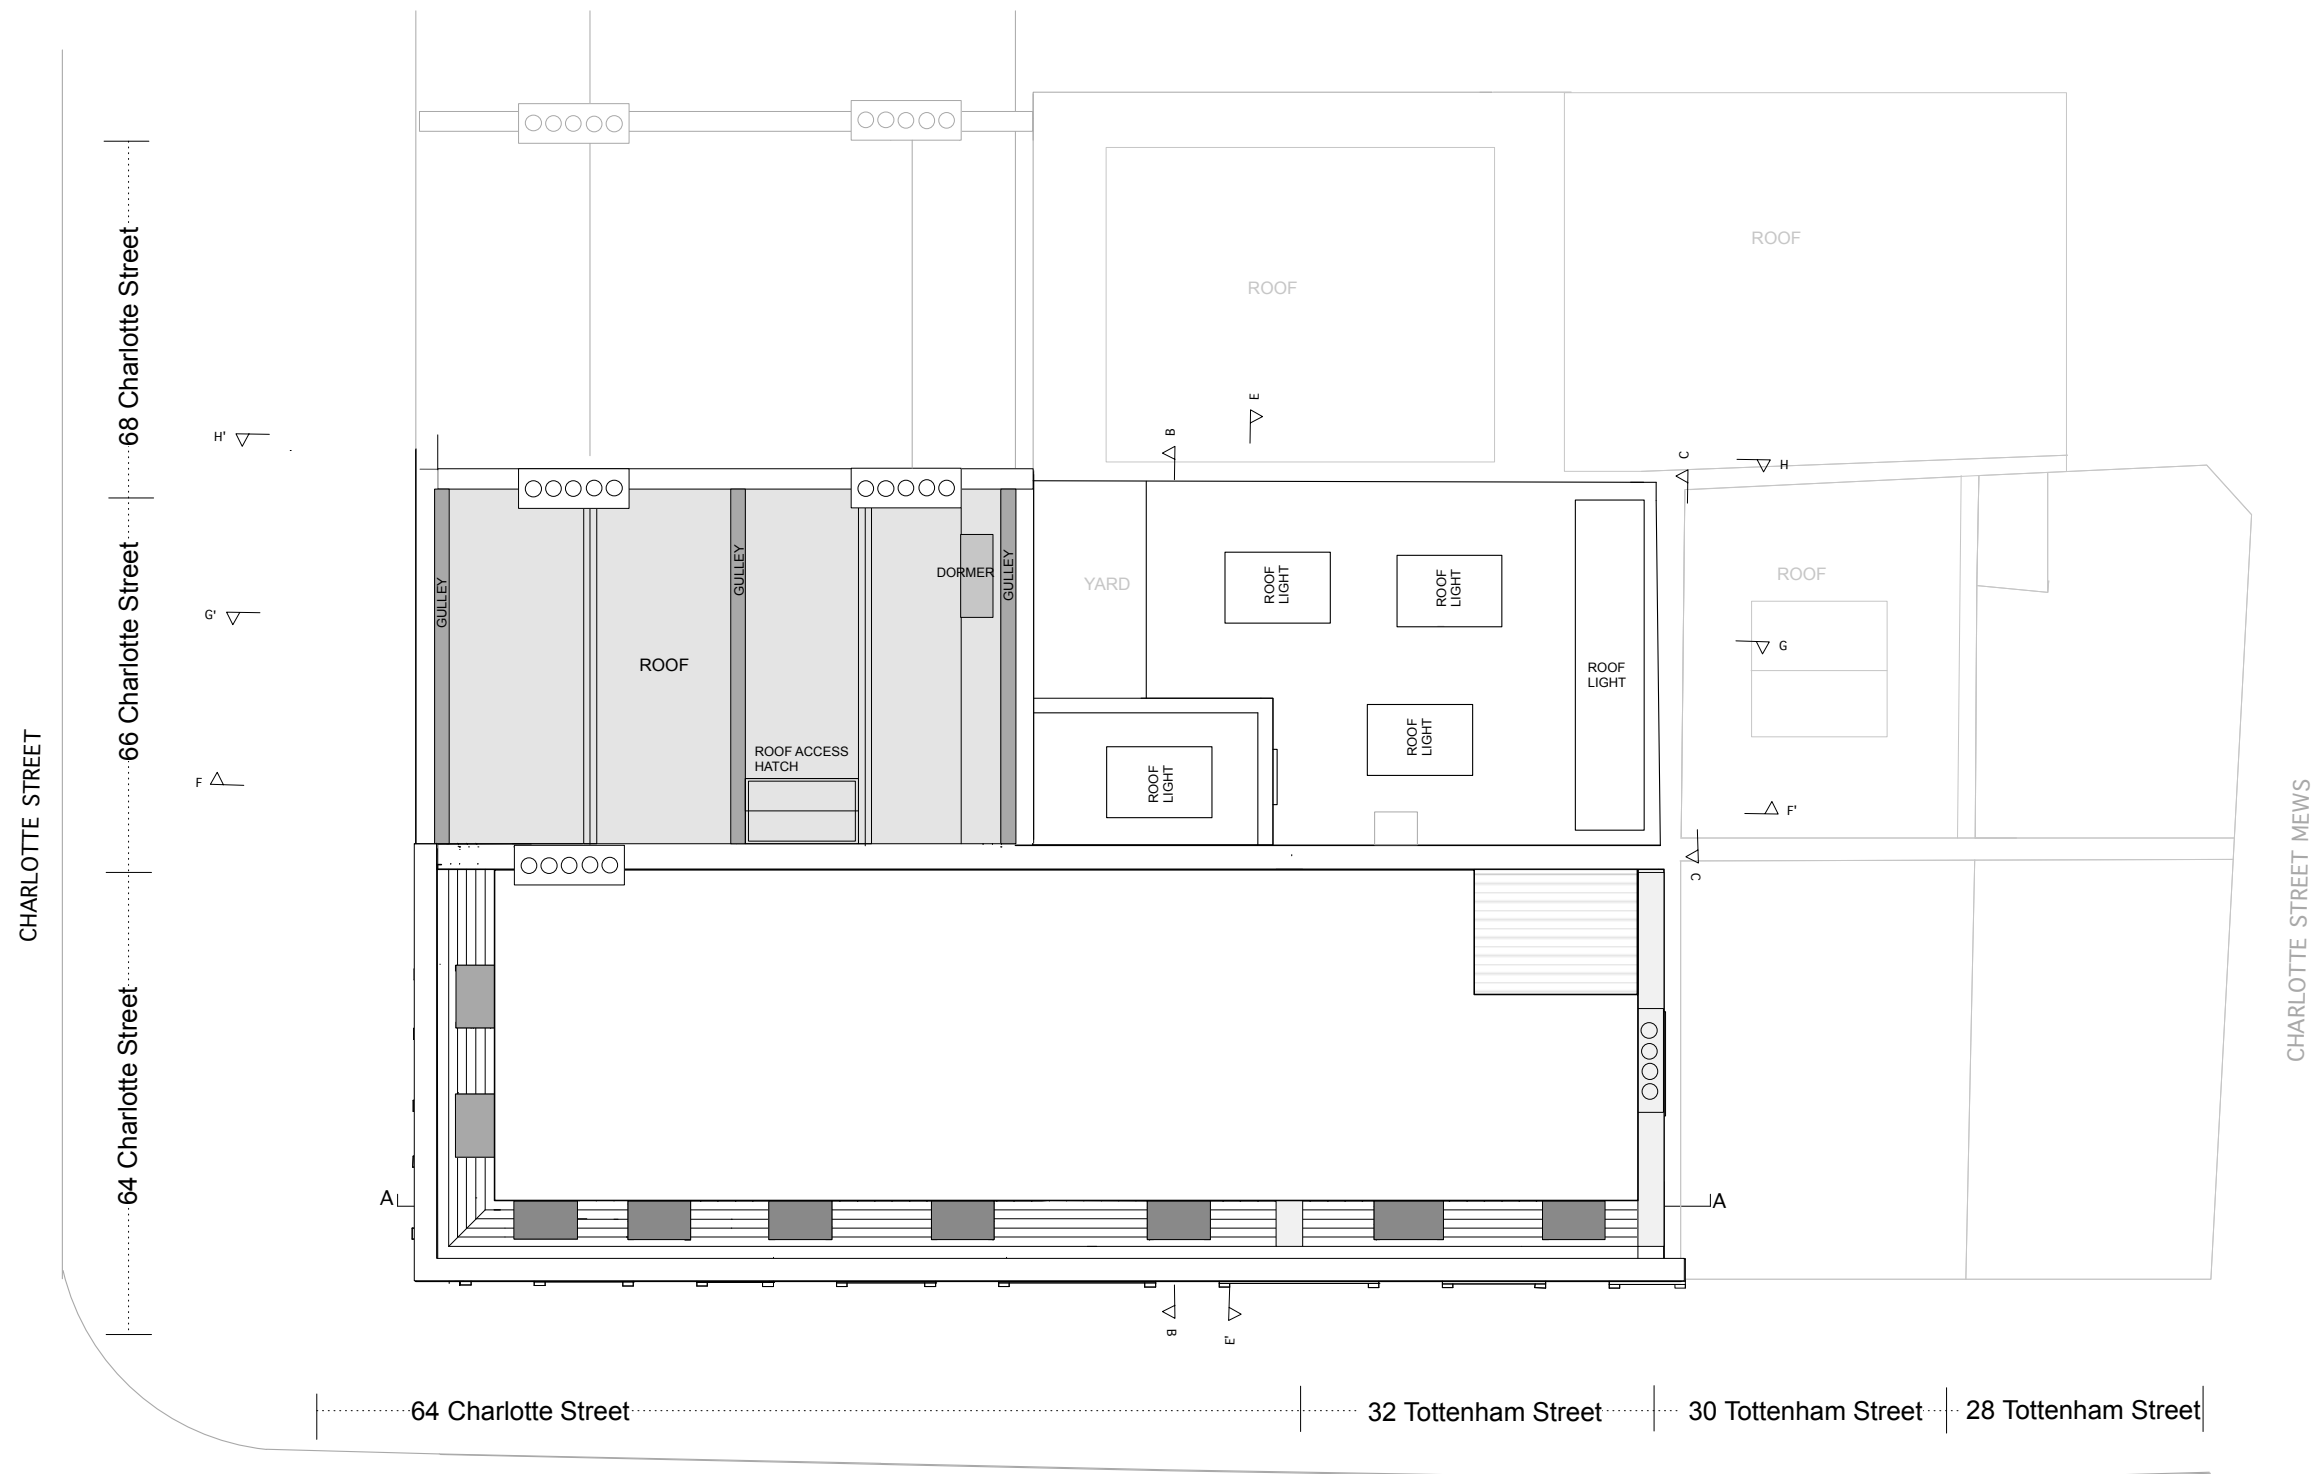


Roland Cowan Architects
 99 Westbourne Park Villas London W2 5ED
 T 0207 229 5599 E info@rca.uk.com
 F 0207 229 5566 W www.rca.uk.com

DO NOT SCALE FROM THIS DRAWING. USE FIGURED DIMENSIONS ONLY. ANY DISCREPANCIES ARE TO BE REPORTED TO RCA IMMEDIATELY. PRIOR TO THE EXECUTION OF THE WORKS ON SITE ALL DIMENSIONS TO BE VERIFIED ON SITE BEFORE ANY WORK IS PUT IN HAND.

Project 1329: 66 CHARLOTTE STREET LONDON W1T 4QD		
Drawing Title EXISTING 66 ROOF PLAN		
Dwg No. 1329-66-2018-025	Revision	
Scale 1:100 @ A3	Date AUG 2018	Drawn by P



AERIAL VIEW_EXISTING

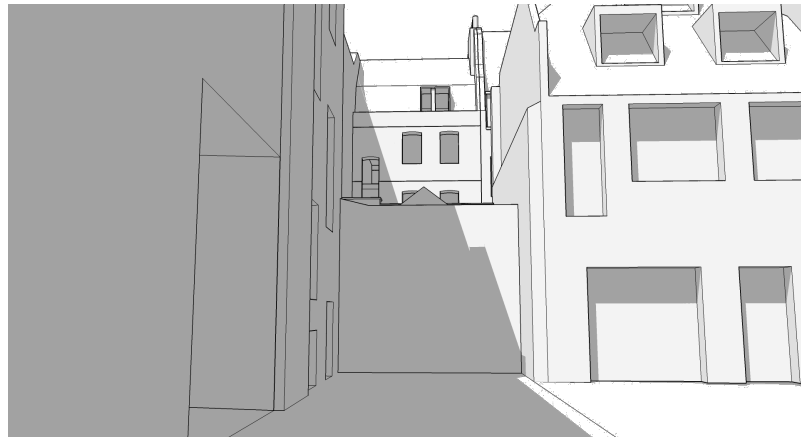


REAR VIEW_EXISTING



FRONT VIEW EXISTING




AERIAL VIEW_PROPOSED

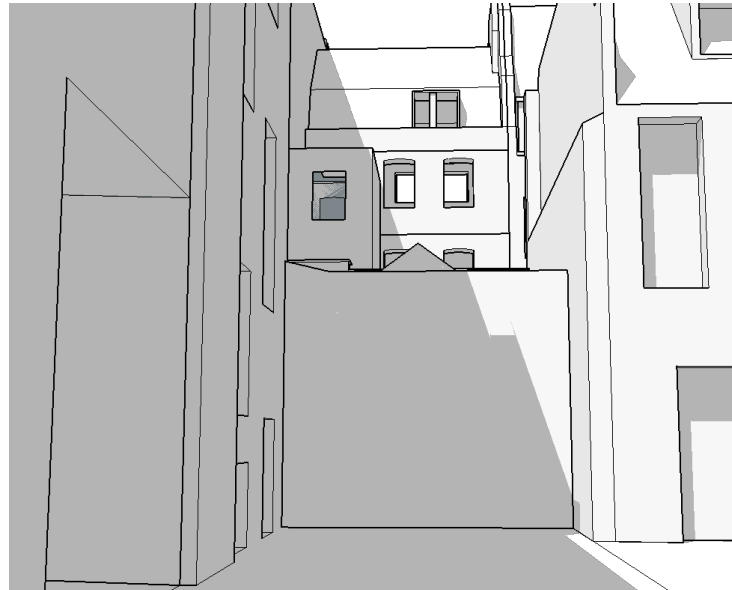

REAR VIEW PROPOSED



FRONT VIEW PROPOSED OPTION

 

Roland Cowan Architects

99 Westbourne Park Villas London W2 5ED

T 0207 229 5599 E info@rca.uk.com

F 0207 229 5566 W www.rca.uk.com

Project 1329: 66 CHARLOTTE STREET LONDON W1T 4QE

Drawing Title **3D MASSING**

Dwg No. 1329-66-2018-027 Revision

Scale 1:100 @ A3 Date JUNE 2018 Drawn by P

DO NOT SCALE FROM THIS DRAWING. USE FIGURED DIMENSIONS ONLY. ANY DISCREPANCIES ARE TO BE REPORTED TO RCA IMMEDIATELY. PRIOR TO THE EXECUTION OF THE WORKS ON SITE ALL DIMENSIONS TO BE VERIFIED ON SITE BEFORE ANY WORK IS PUT IN HAND.