




1 / EXISTING FLOOR PLAN

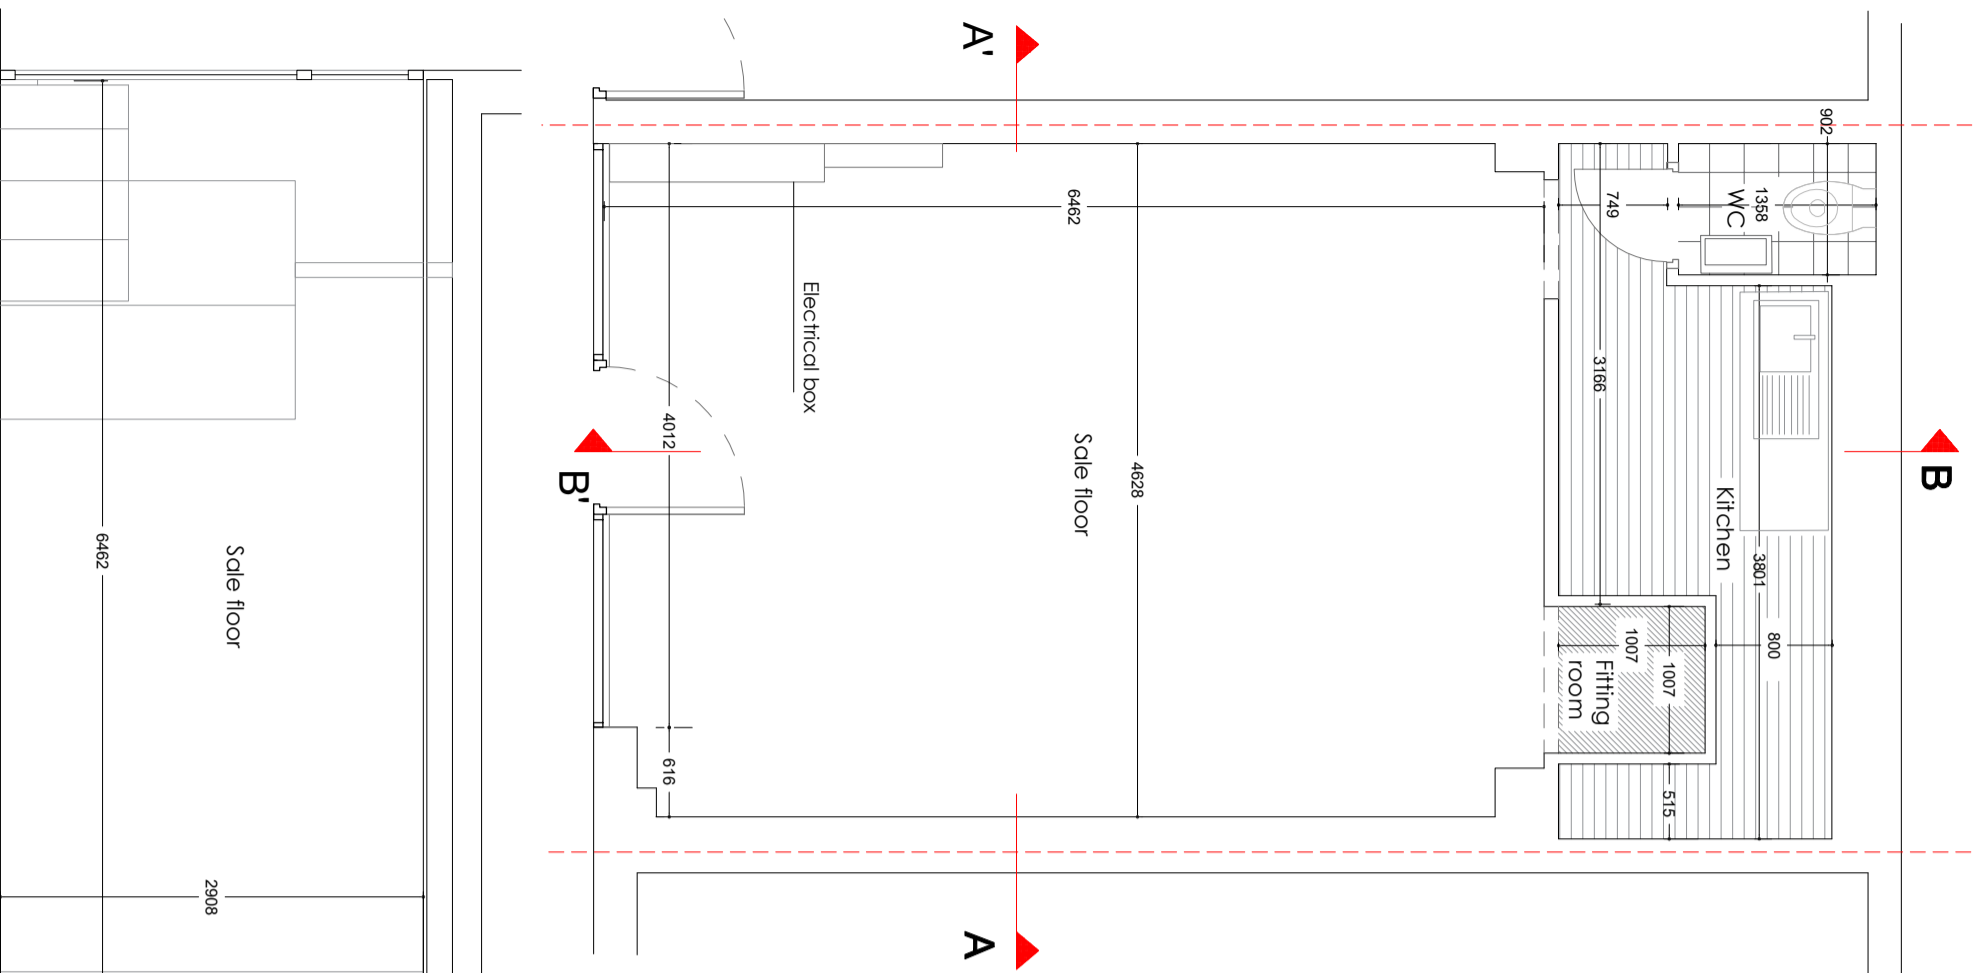


2 / EXISTING FRONT ELEVATION

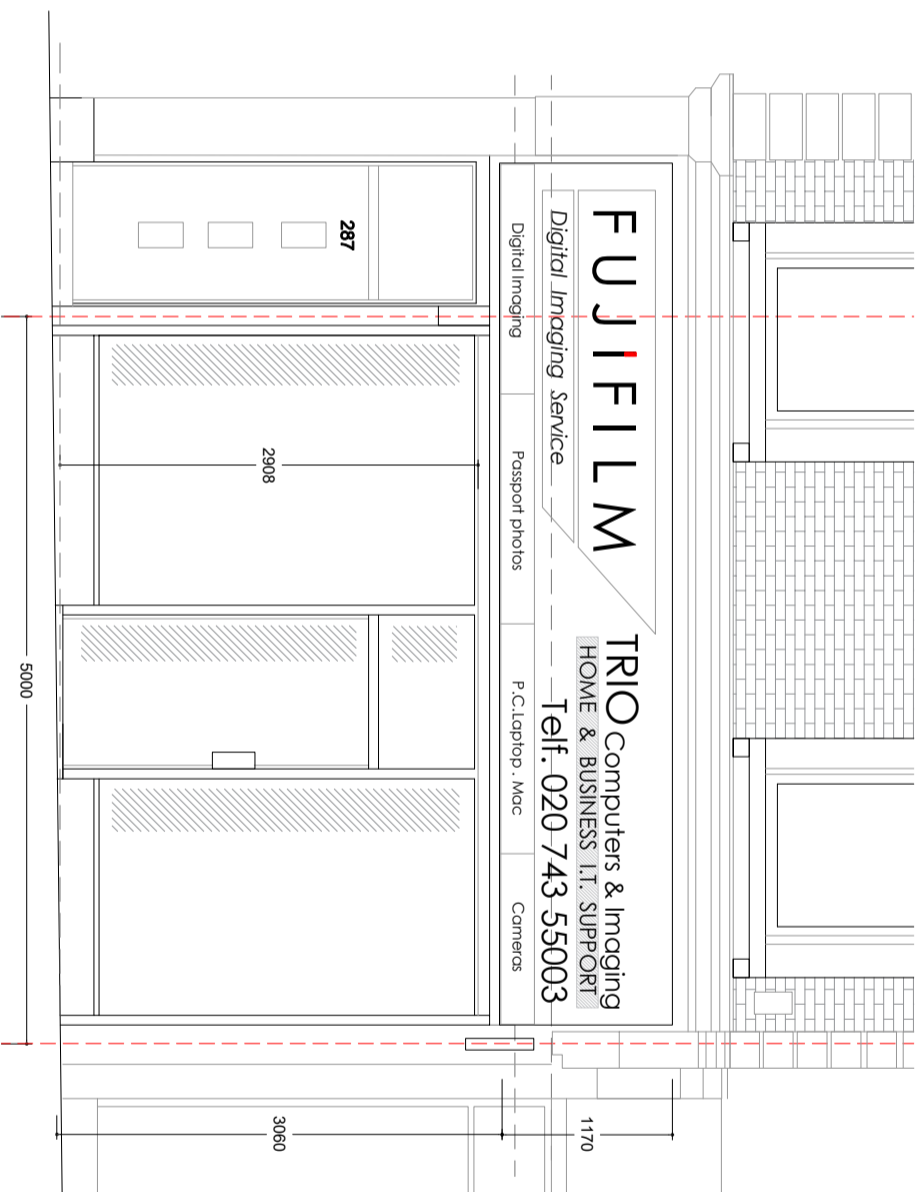

4 / EXISTING SECTION BB'

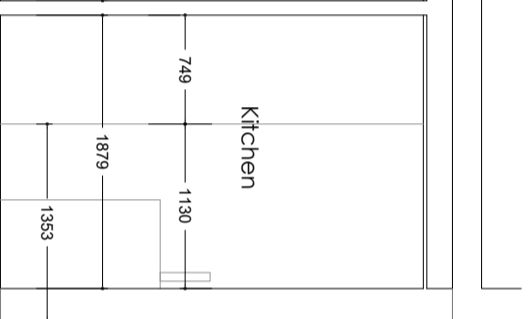

3 / EXISTING SECTION AA'

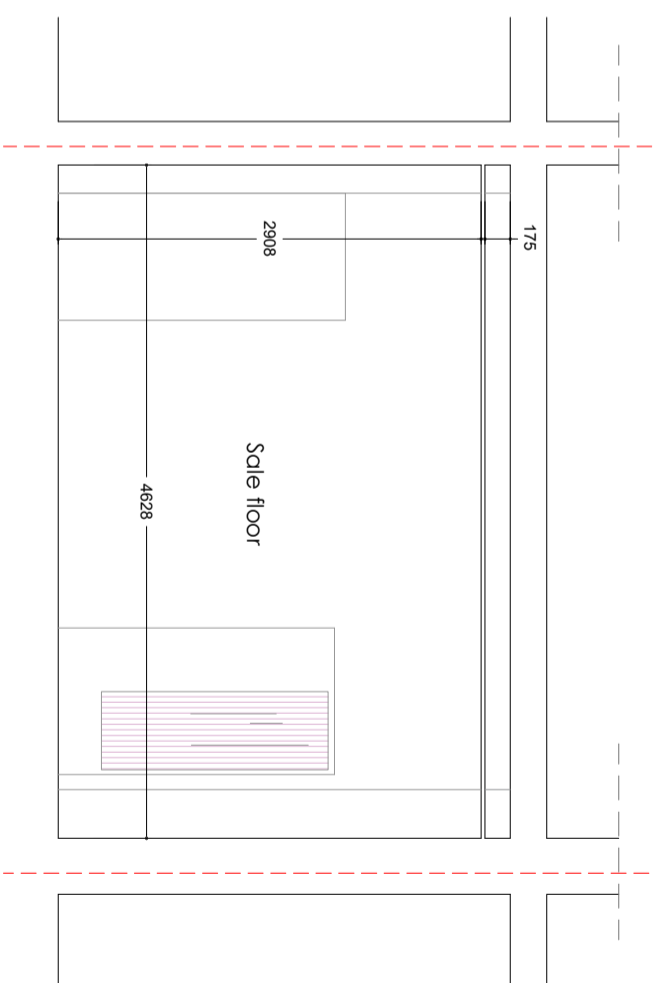

NOTES

- GENERAL NOTES**
1. ALL DIMENSIONS ARE IN MILLIMETERS UNLESS OTHERWISE STATED
 2. ALL LEVELS ARE IN METERS UNLESS OTHERWISE STATED
 3. ALL WORK TO BE CARRIED OUT IN ACCORDANCE WITH THE CURRENT EDITION OF THE BUILDING REGULATIONS 1991 (INCLUDING AMENDMENTS) AND ALL RELEVANT BRITISH STANDARDS/CODES OF PRACTICE
 4. CONTRACTOR IS RESPONSIBLE FOR THE CORRECT SETTING OUT OF THE WORKS ON SITE. ALL DIMENSIONS TO BE CHECKED PRIOR TO FABRICATION OF MATERIALS AND COMMENCEMENT OF WORKS.
 6. HIS DRAWING IS TO BE READ IN CONJUNCTION WITH ALL RELEVANT DRAWINGS AND SPECIFICATIONS



CLIENT
OOSMAN DADABHOY

PROJECT
RECONDITIONING OF A1 SHOP INTO
A2 PROFESSIONAL & FINANCIAL SERVICE

PROJECT ADDRESS
287 FINCHLEY ROAD, LONDON, NW3 6ND

DRAWING

EXISTING LAYOUTS

DRAWN BY
RRM

CHECKED BY
PJ

DATE
01/08/2018

REV

SCALE
1:50 | FR1001011 | A3 | SHEET SIZE

Scale 1_50

METRES

