

■ Site boundary line  
**Location Plan**  
 Scale 1:1250

**dexter  
 moren  
 associates**  
 architecture urban design  
 interior design creative media  
 www.dextermoren.com

57d  
 jamestown road  
 london nw1 7db  
 UK

t: 020 7267 4440  
 f: 020 7267 6044

architecture

P0 ISSUED FOR PLANNING  
 rev amendments

16.07.18 JO  
 date by

project  
 Mercure London Bloomsbury

drawing title  
 Location Plan

scale  
 1:1250 @ A3  
 NTS @ A4

date  
 16.07.18

drawn by  
 JO

checked by  
 DM



client  
 Waverley House Hotel Ltd.


drawing status  
 PLANNING

job no.  
 1450

drawing no.  
 A-000-001

revision  
**P0**

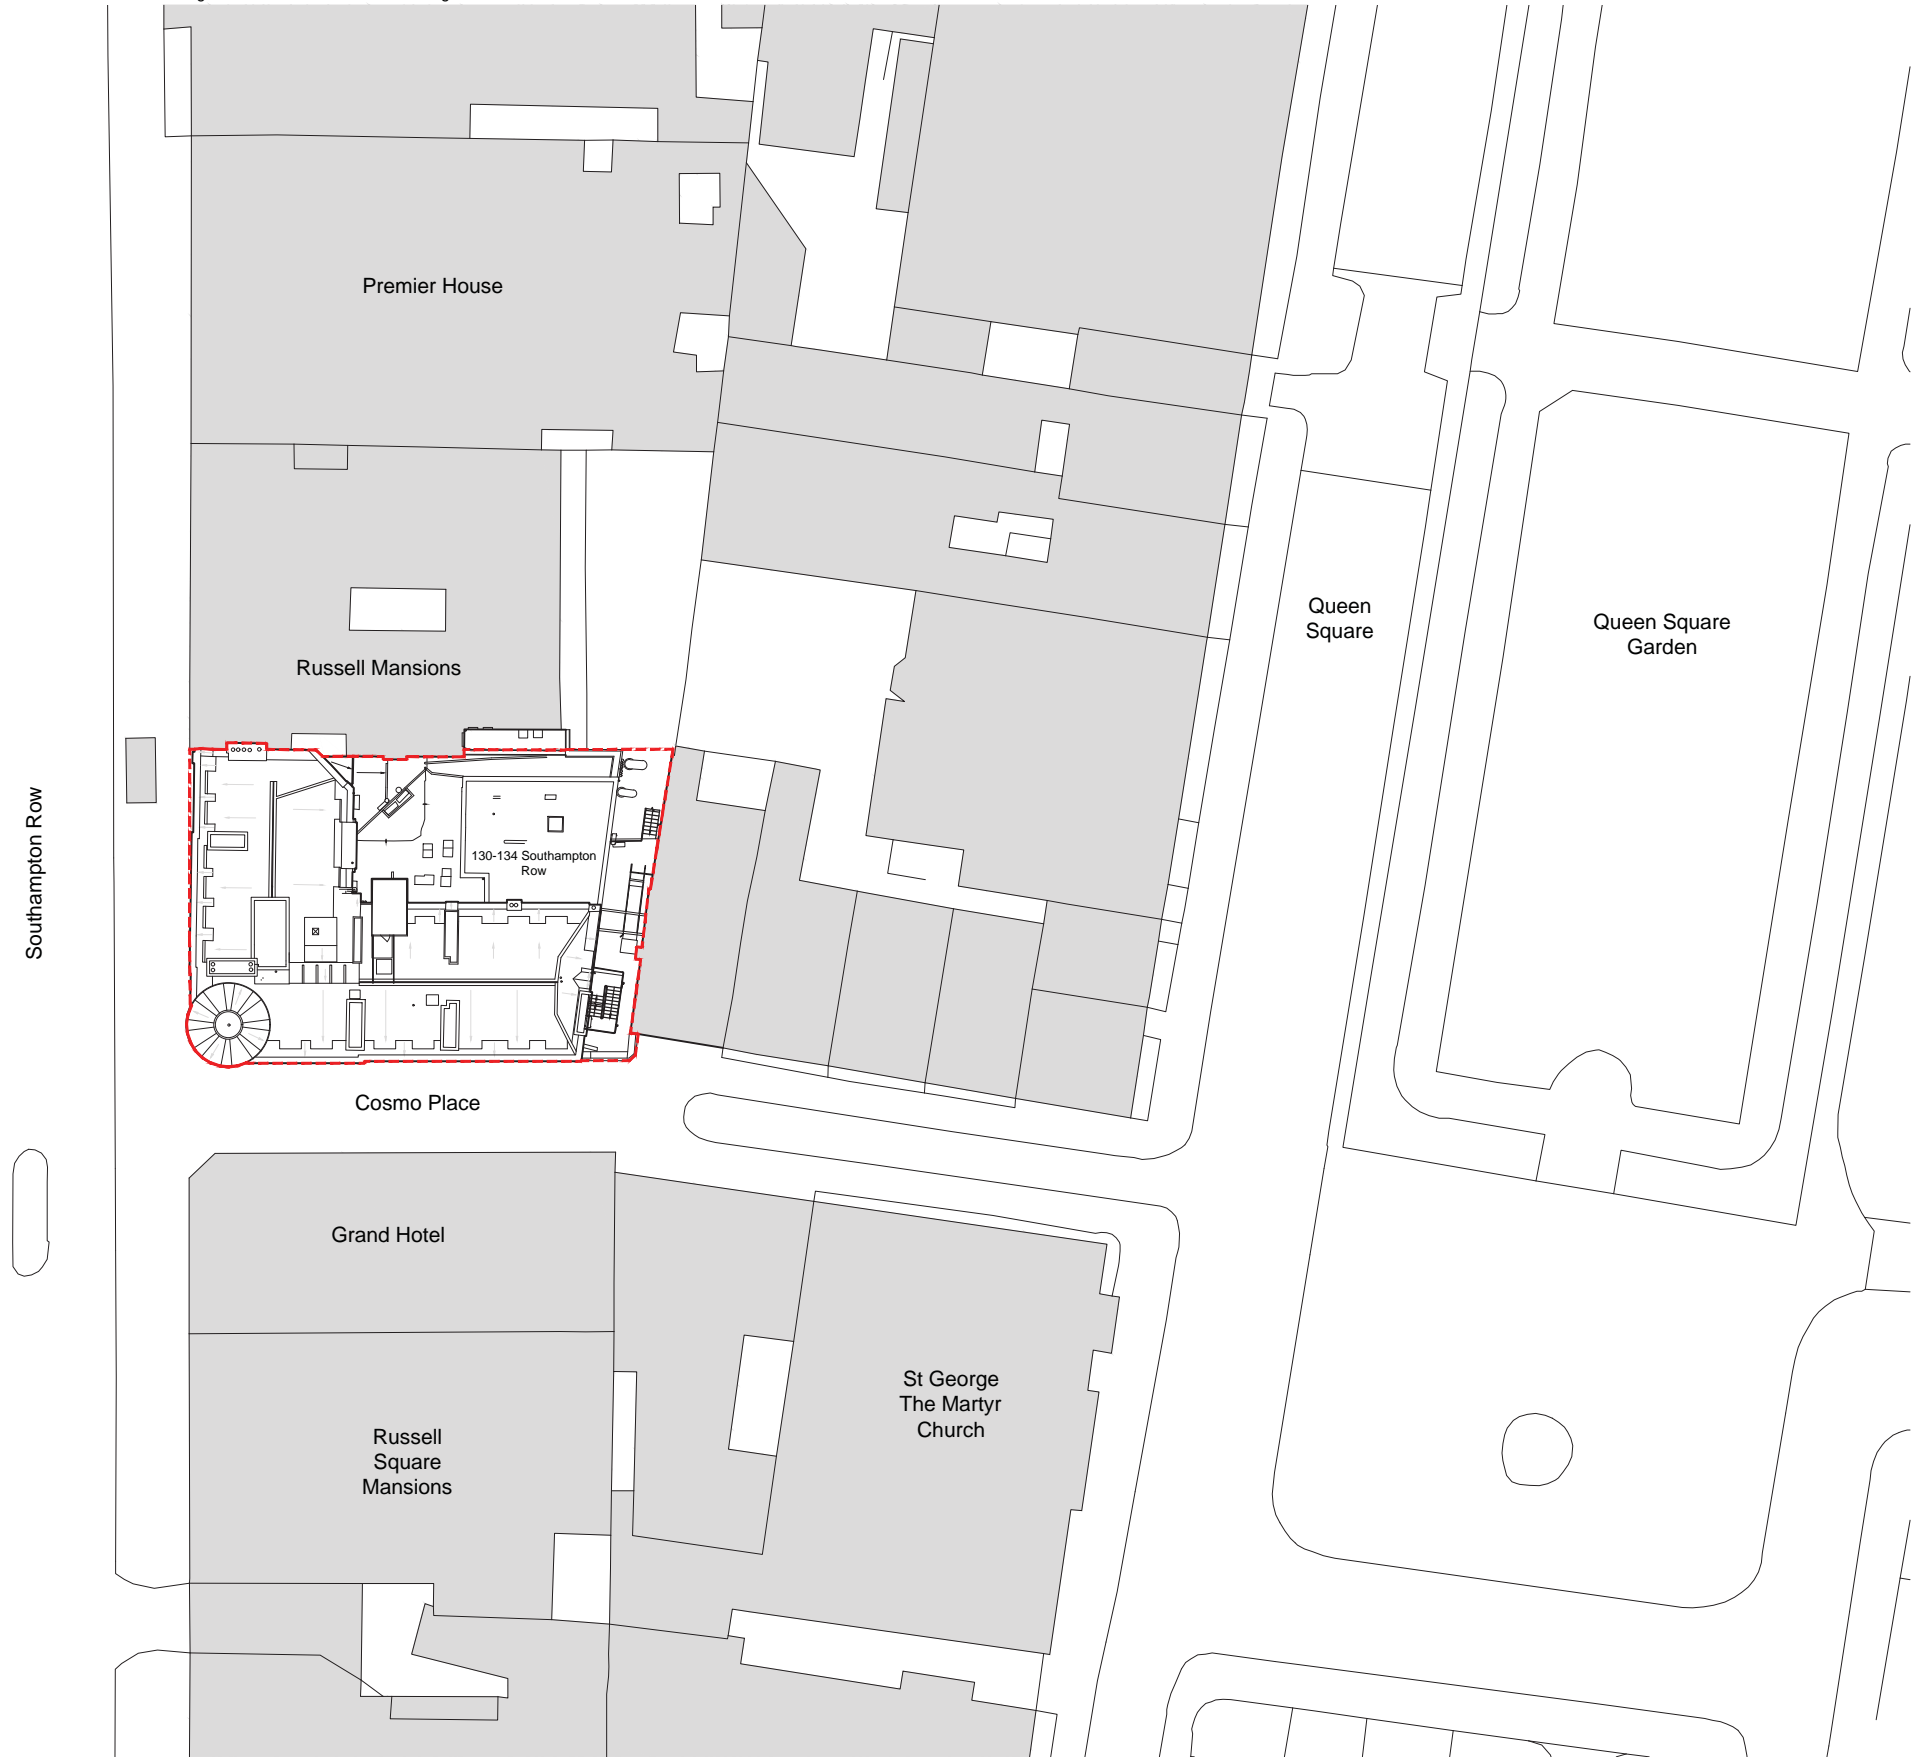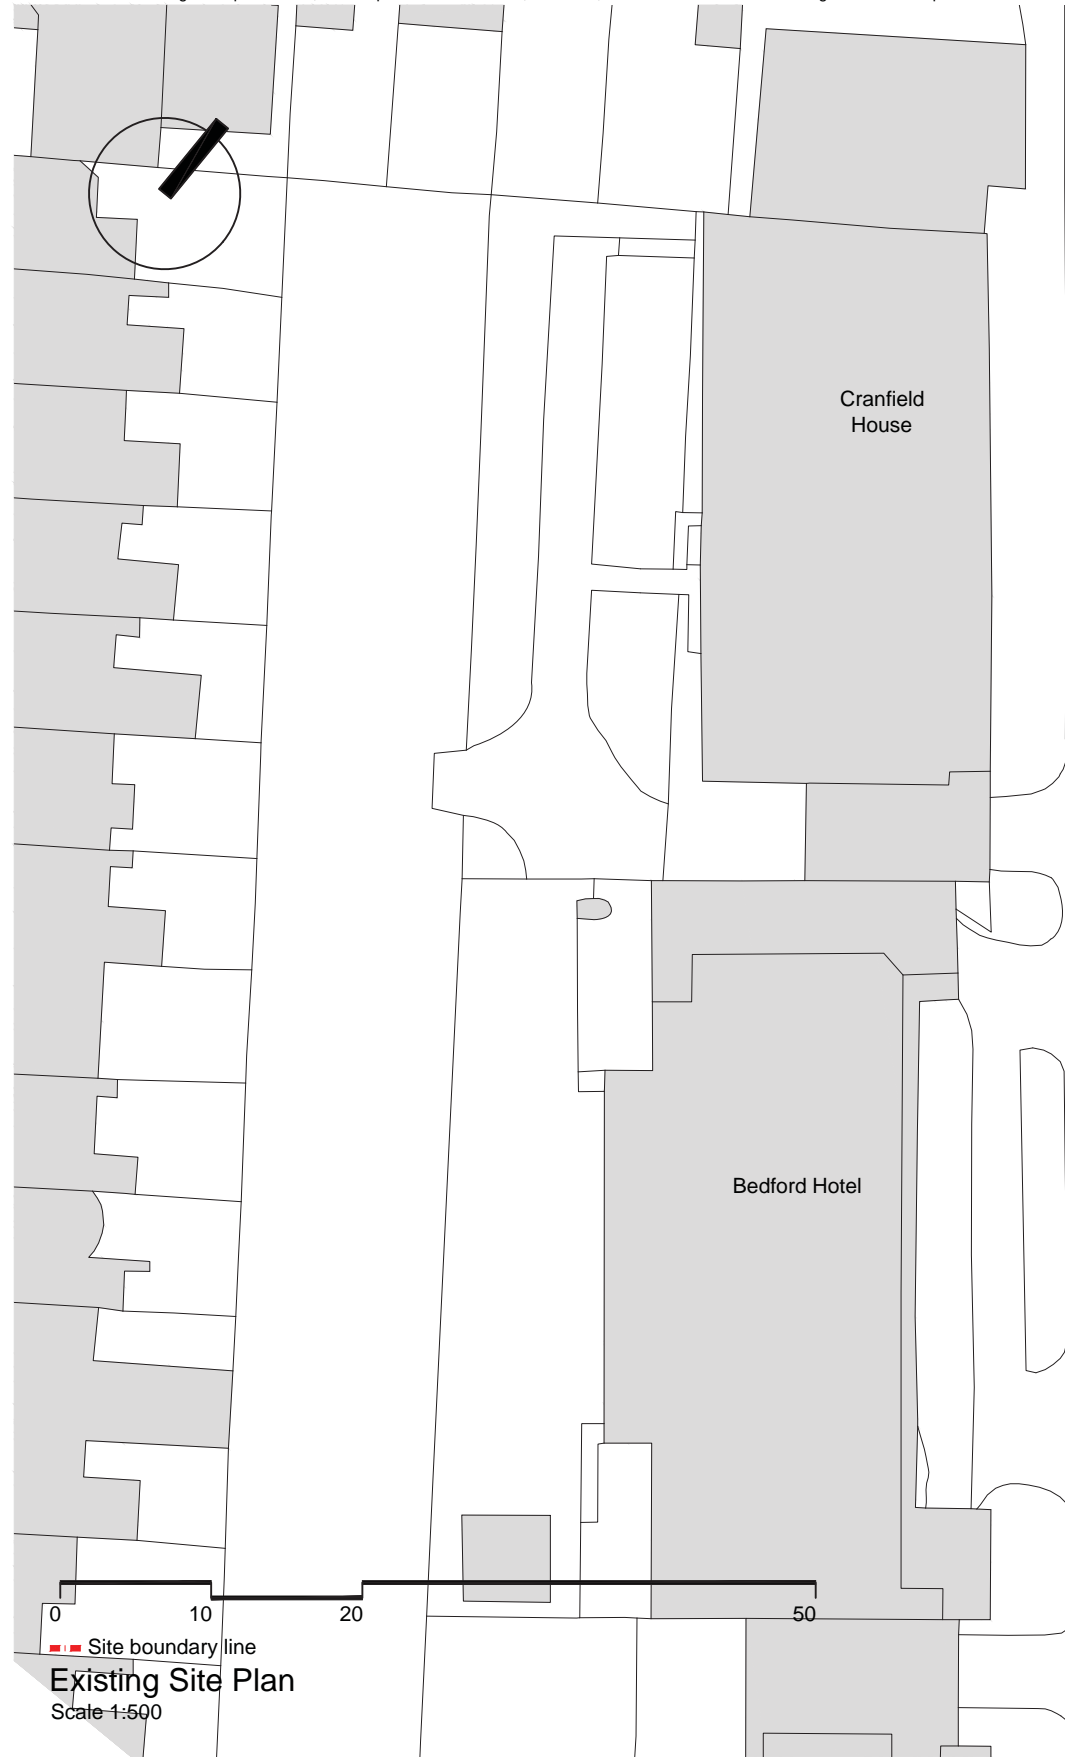

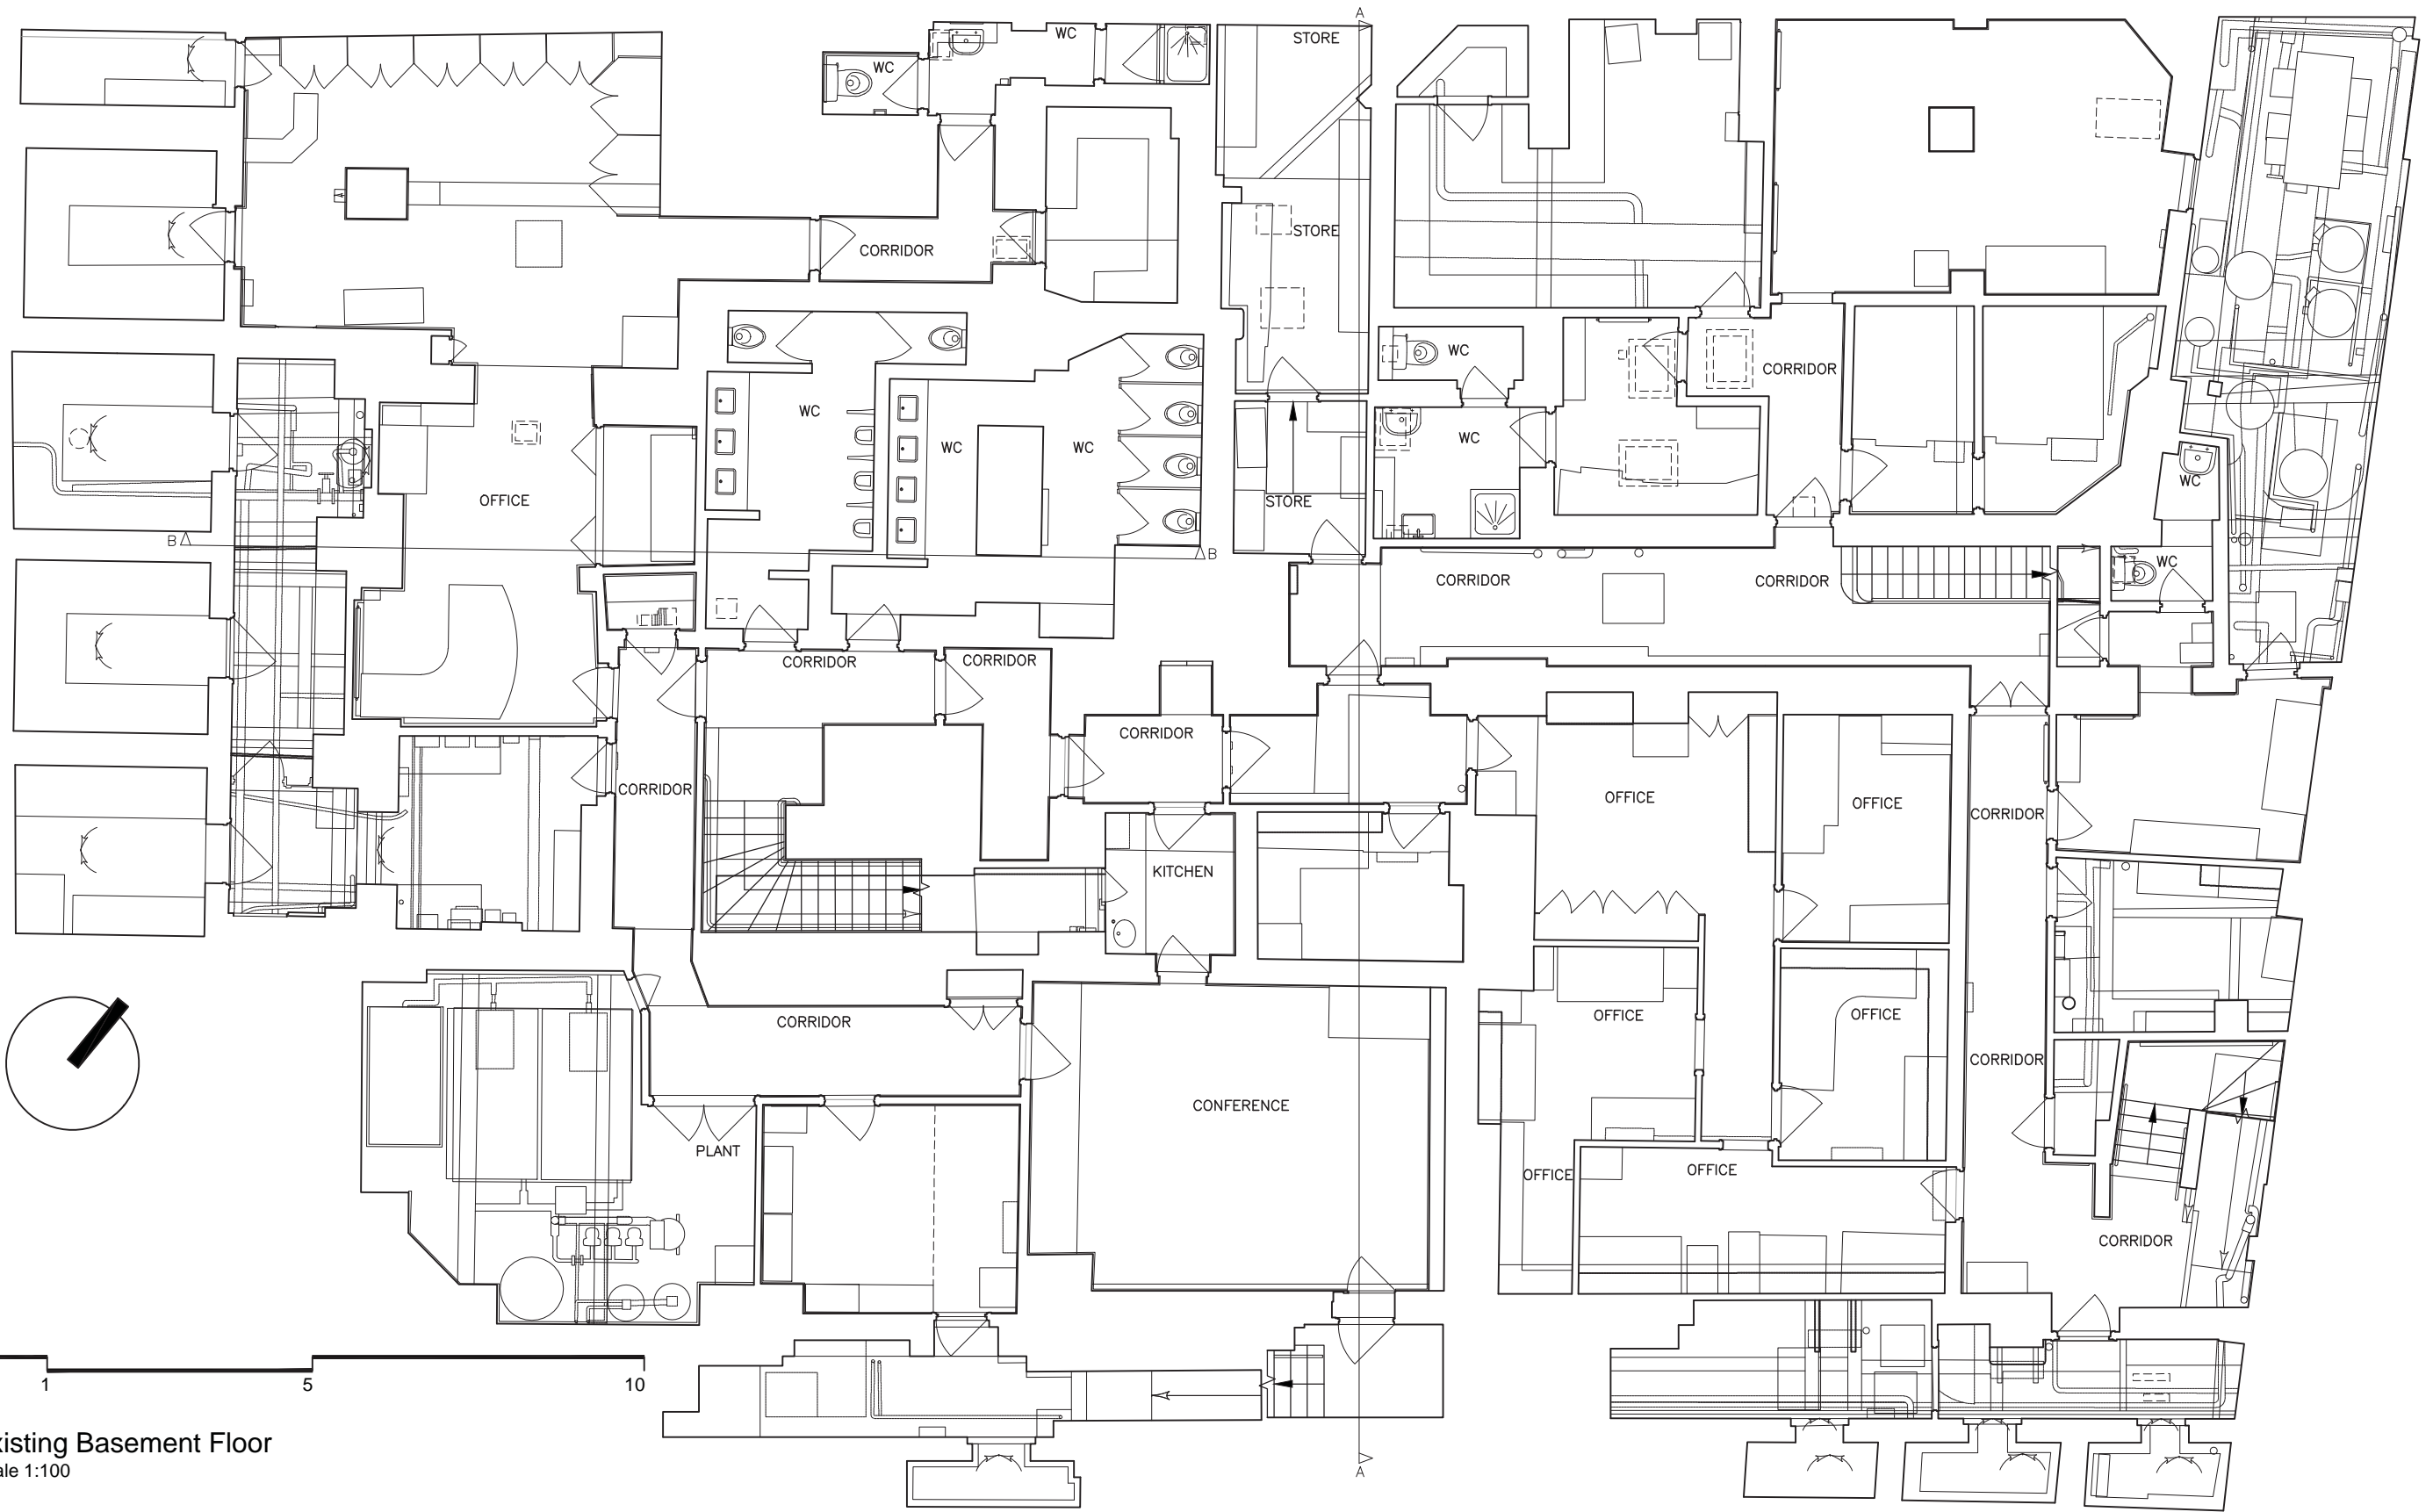

Existing Basement Floor  
Scale 1:100

**dexter  
moren  
associates**  
architecture urban design  
interior design creative media  
www.dextermoren.com

57d  
jamestown road  
london nw1 7db  
UK

t: 020 7267 4440  
f: 020 7267 6044

architecture

P0 ISSUED FOR PLANNING  
rev amendments

16.07.18 JO  
date by

project  
Mercure London Bloomsbury

client  
Waverley House Hotel Ltd.

drawing title  
Existing Basement Floor

drawing status  
PLANNING

scale  
1:100 @ A3  
NTS @ A4


job no.  
1450  
drawing no.  
A-025-000

date  
16.07.18

drawn by  
JO

checked by  
DM

revision  
P0

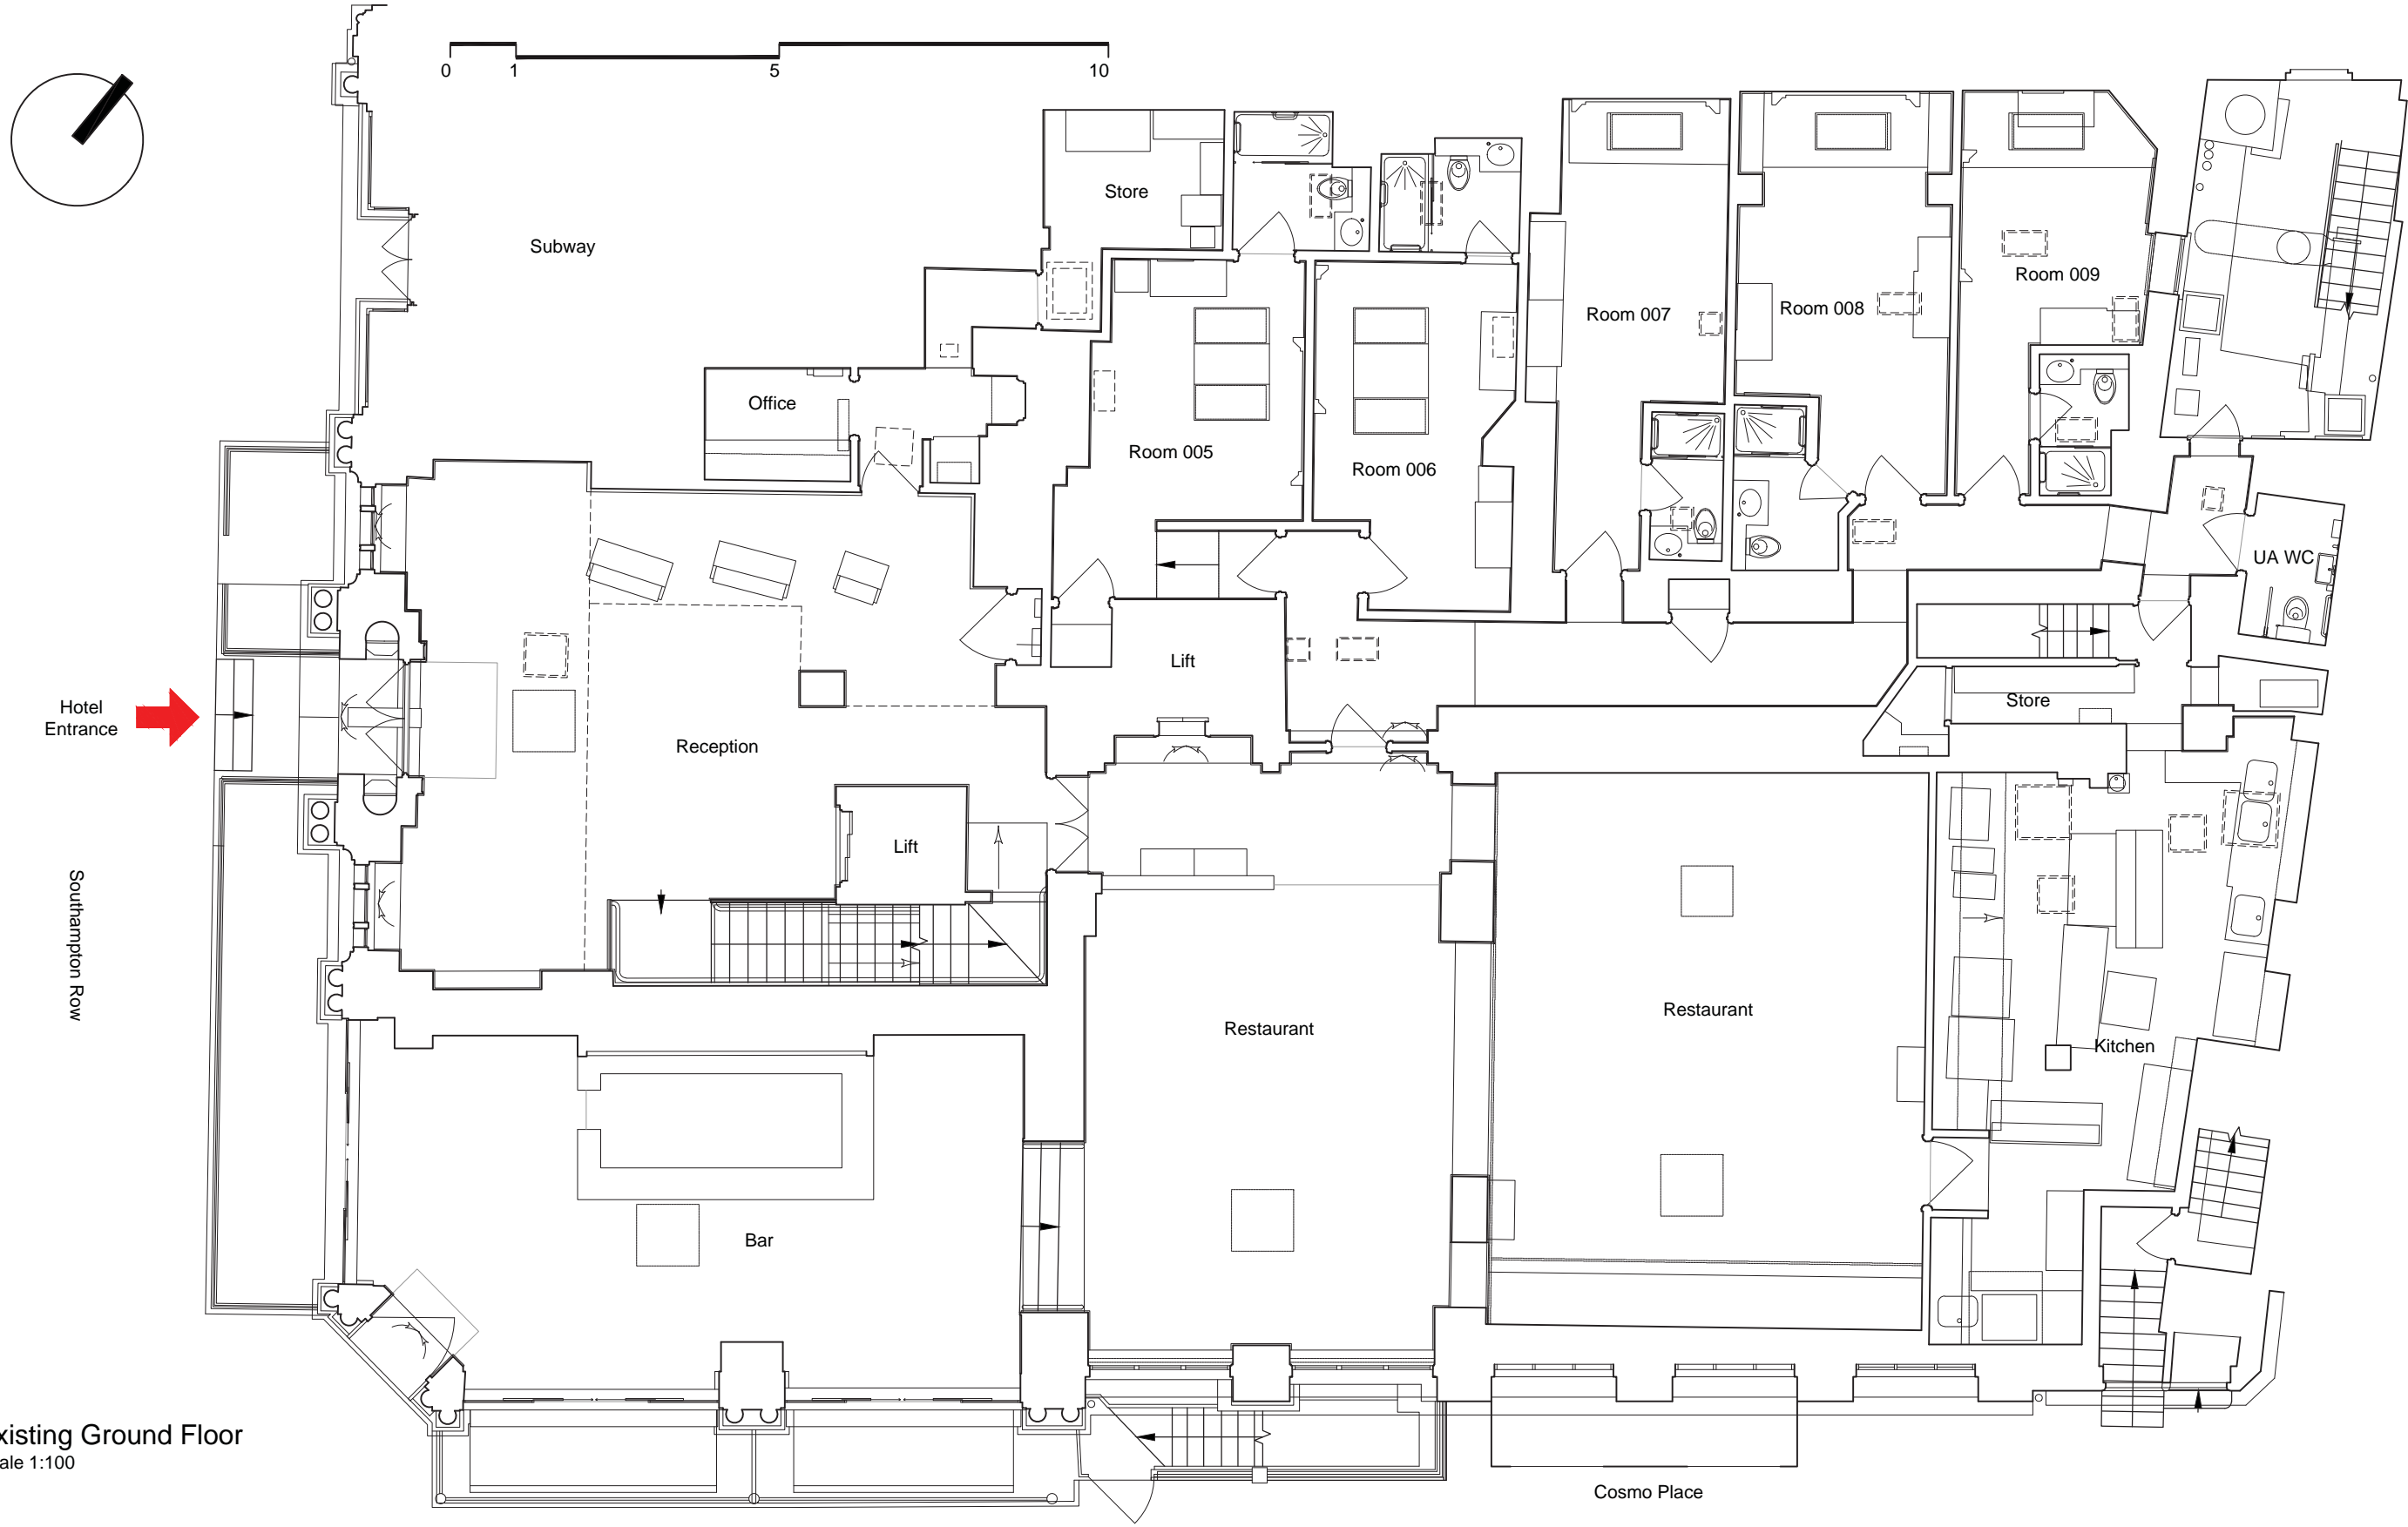

Existing Ground Floor  
Scale 1:100

**dexter  
moren  
associates**  
architecture urban design  
interior design creative media  
www.dextermoren.com

57d  
jamestown road  
london nw1 7db  
UK

t: 020 7267 4440  
f: 020 7267 6044

architecture

P0 ISSUED FOR PLANNING  
rev amendments

16.07.18 JO  
date by

project  
Mercure London Bloomsbury

client  
Waverley House Hotel Ltd.

drawing title  
Existing Ground Floor

drawing status  
PLANNING

scale  
1:100 @ A3  
NTS @ A4


job no.  
1450  
drawing no.  
A-025-001

date  
16.07.18


drawn by  
JO

checked by  
DM

revision  
**P0**

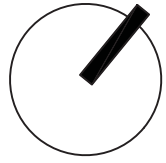

Existing First Floor  
Scale 1:100

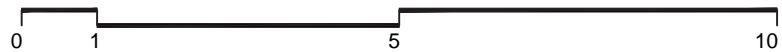

**dexter  
moren  
associates**  
architecture urban design  
interior design creative media  
www.dextermoren.com

57d  
jamestown road  
london nw1 7db  
UK

t: 020 7267 4440  
f: 020 7267 6044

architecture

P0 ISSUED FOR PLANNING  
rev amendments

16.07.18 JO  
date by

project  
Mercure London Bloomsbury

client  
Waverley House Hotel Ltd.

drawing title  
Existing First Floor

drawing status  
PLANNING

scale  
1:100 @ A3  
NTS @ A4



job no.  
1450  
drawing no.  
A-025-002

date  
16.07.18

drawn by  
JO

checked by  
DM

revision  
**P0**

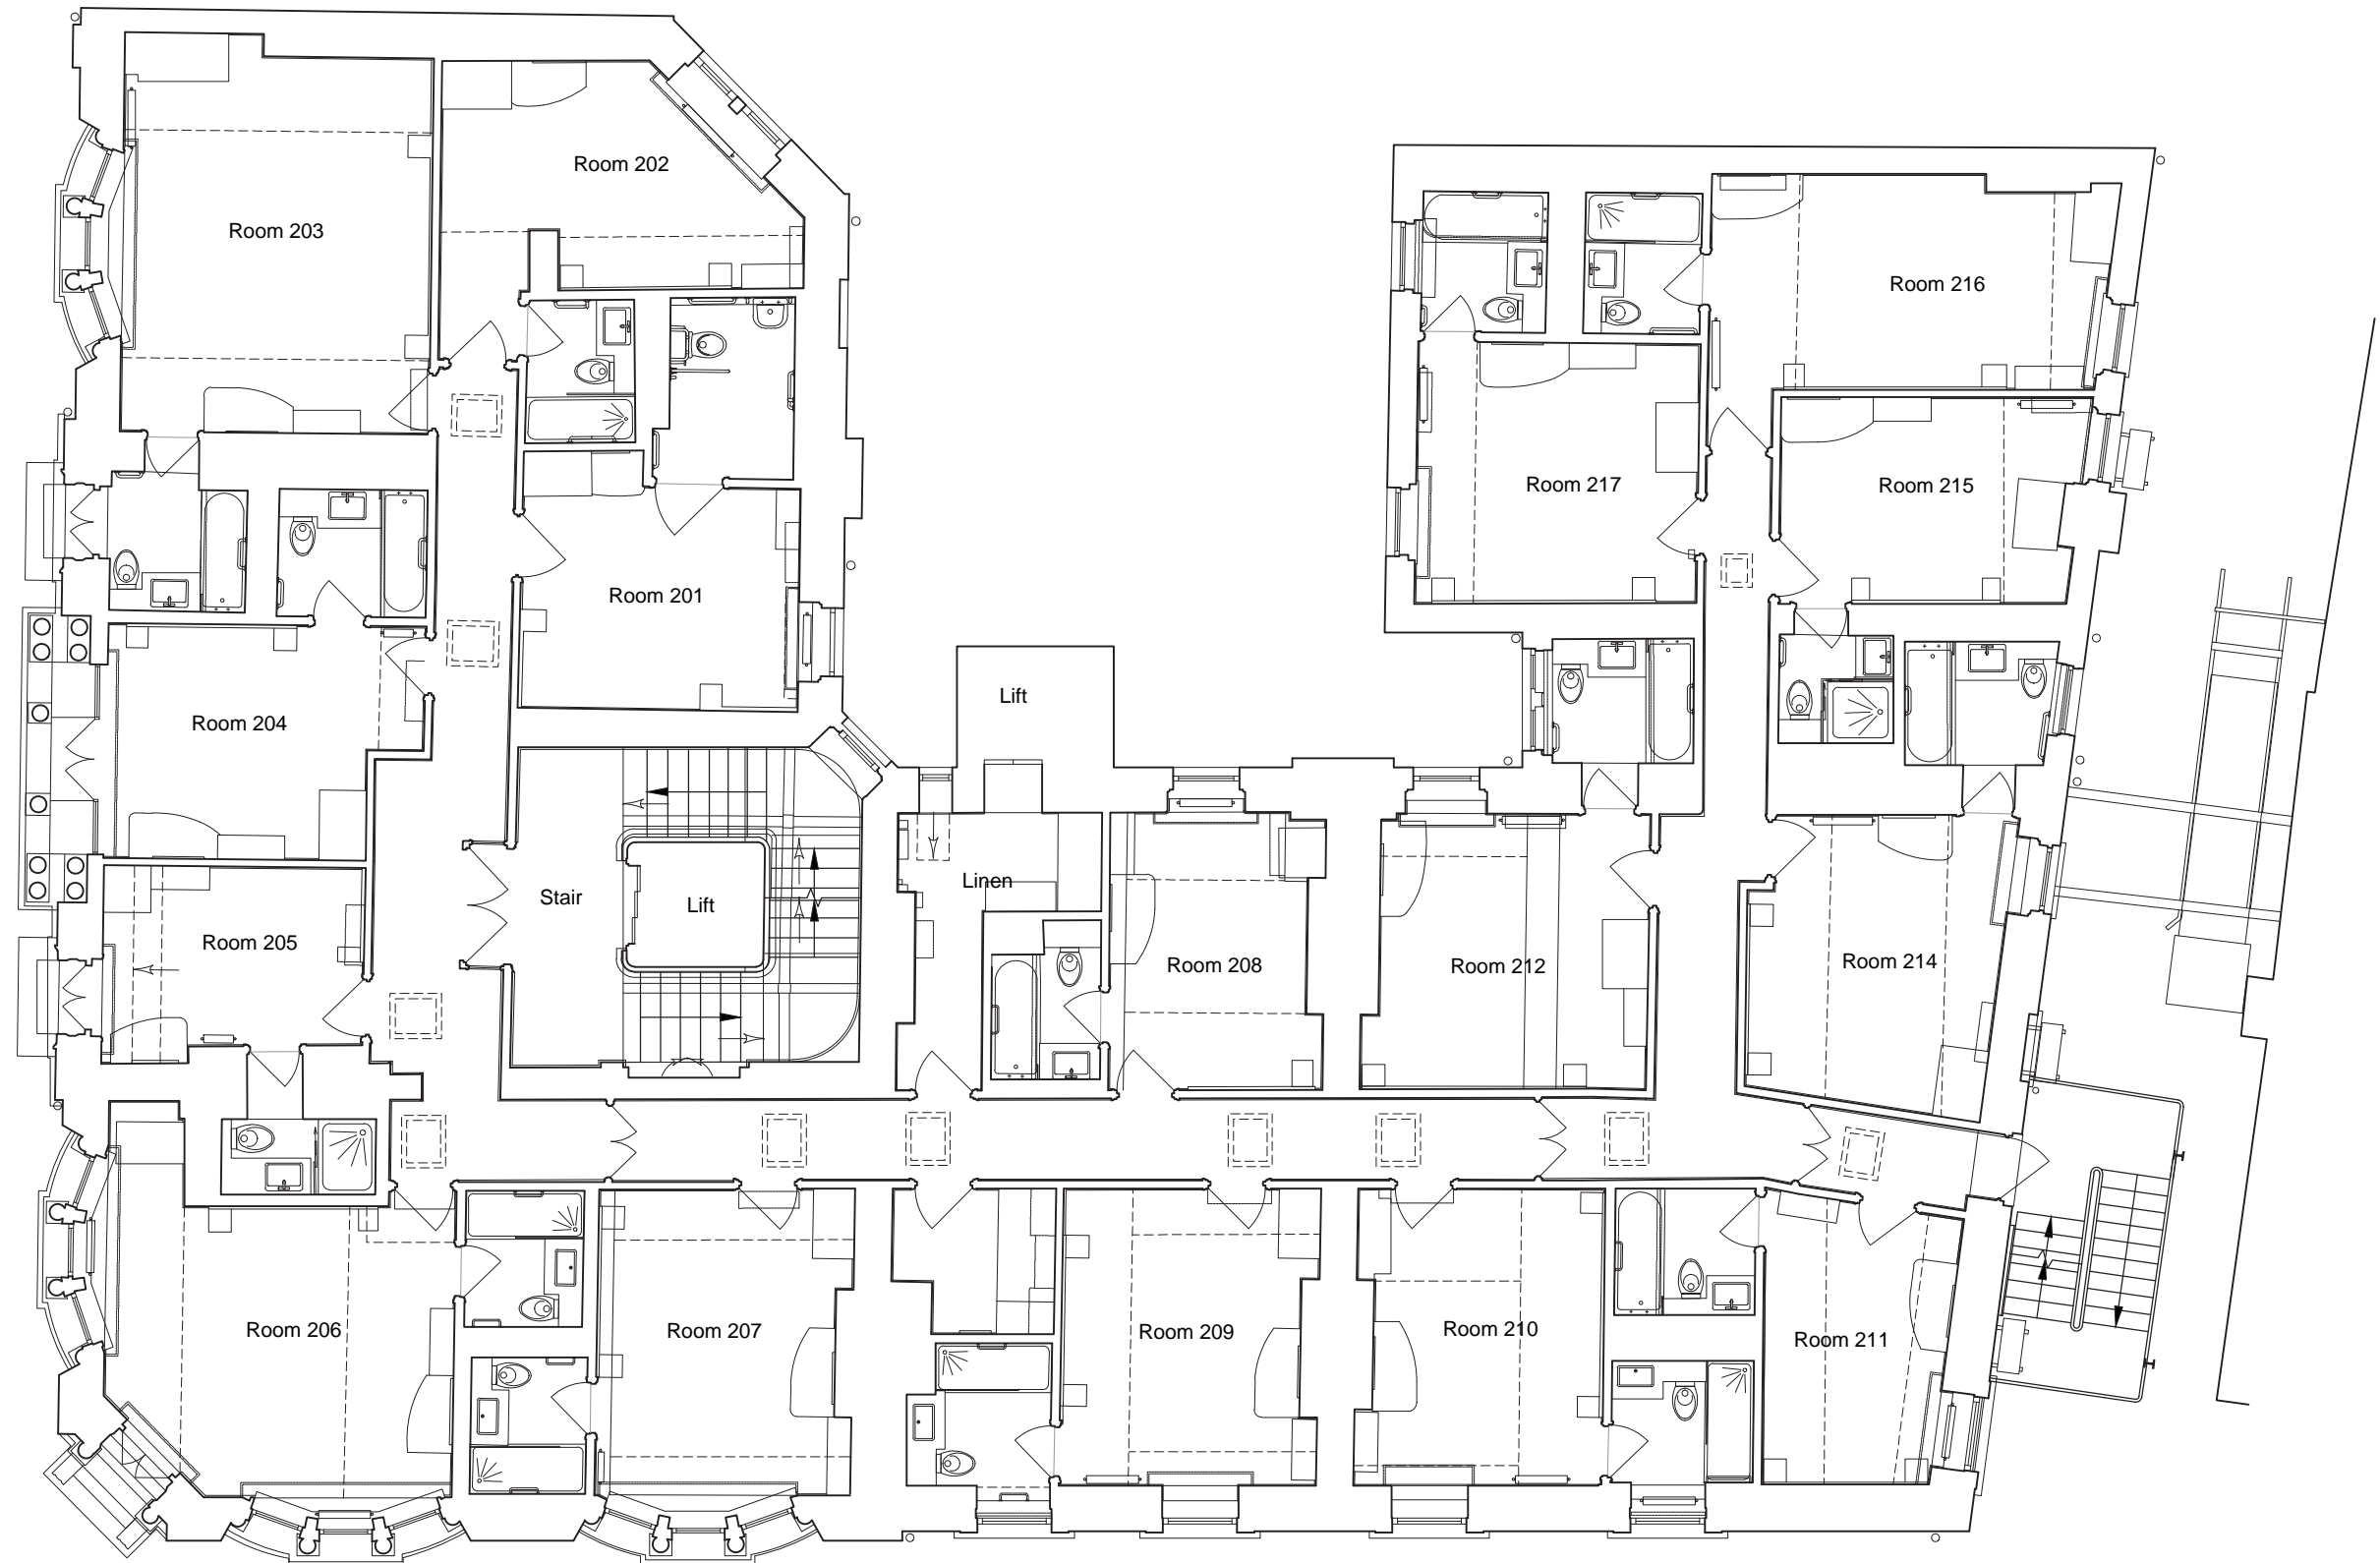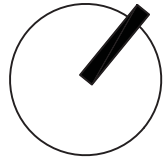

Existing Second Floor  
Scale 1:100



**dexter  
moren  
associates**  
architecture urban design  
interior design creative media  
www.dextermoren.com

57d  
jamestown road  
london nw1 7db  
UK

t: 020 7267 4440  
f: 020 7267 6044

architecture

P0 ISSUED FOR PLANNING  
rev amendments

16.07.18 JO  
date by

project  
Mercure London Bloomsbury

client  
Waverley House Hotel Ltd.

drawing title  
Existing Second Floor

drawing status  
PLANNING

scale  
1:100 @ A3  
NTS @ A4



job no.  
1450  
drawing no.  
A-025-003

date  
16.07.18


drawn by  
JO

checked by  
DM

revision  
**P0**

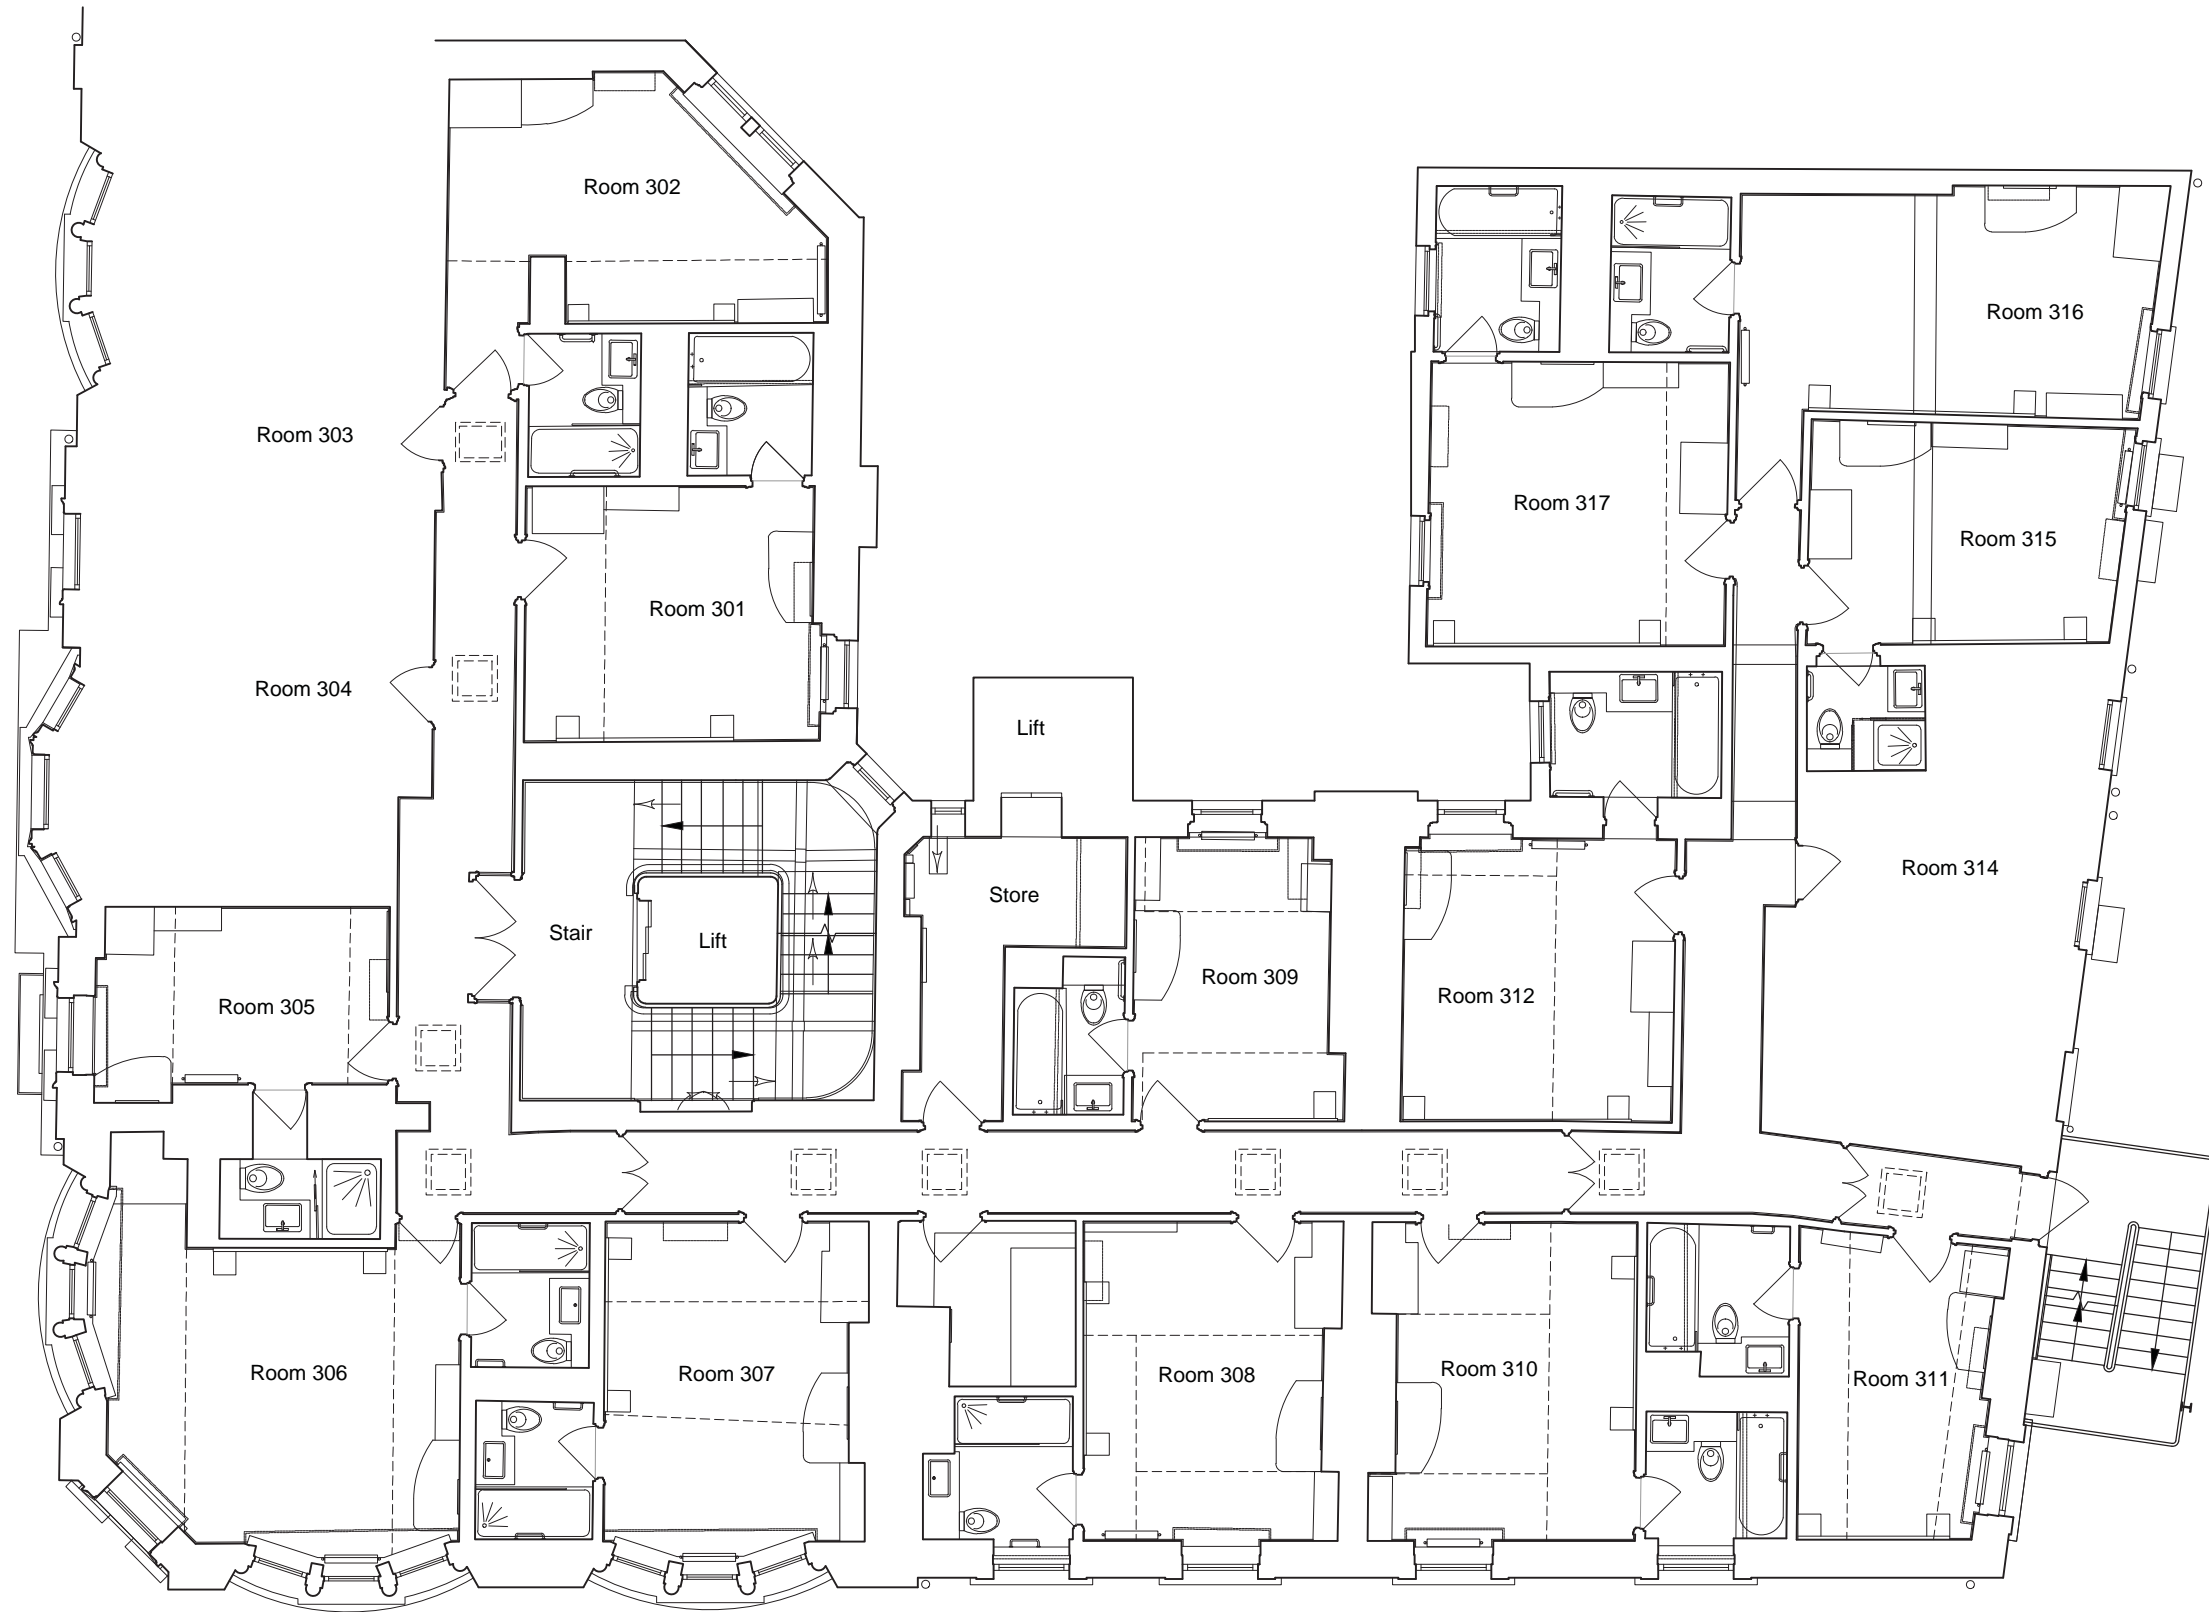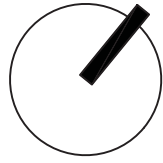

Existing Third Floor  
Scale 1:100

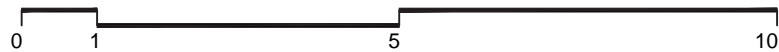

**dexter  
moren  
associates**  
architecture urban design  
interior design creative media  
www.dextermoren.com

57d  
jamestown road  
london nw1 7db  
UK

t: 020 7267 4440  
f: 020 7267 6044

architecture

P0 ISSUED FOR PLANNING  
rev amendments

16.07.18 JO  
date by

project  
Mercure London Bloomsbury

client  
Waverley House Hotel Ltd.

drawing title  
Existing Third Floor

drawing status  
PLANNING

scale  
1:100 @ A3  
NTS @ A4

job no.  
1450  
drawing no.  
A-025-004


date  
16.07.18

drawn by  
JO

checked by  
DM

revision  
**P0**



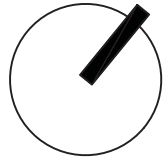

Existing Fourth Floor  
Scale 1:100

**dexter  
moren  
associates**  
architecture urban design  
interior design creative media  
www.dextermoren.com

57d  
jamestown road  
london nw1 7db  
UK

t: 020 7267 4440  
f: 020 7267 6044

architecture

P0 ISSUED FOR PLANNING  
rev amendments

16.07.18 JO  
date by

project  
Mercure London Bloomsbury

client  
Waverley House Hotel Ltd.

drawing title  
Existing Fourth Floor

drawing status  
PLANNING

scale  
1:100 @ A3  
NTS @ A4

job no.  
1450



drawing no.  
A-025-005

date  
16.07.18

drawn by  
JO

checked by  
DM

revision  
**P0**

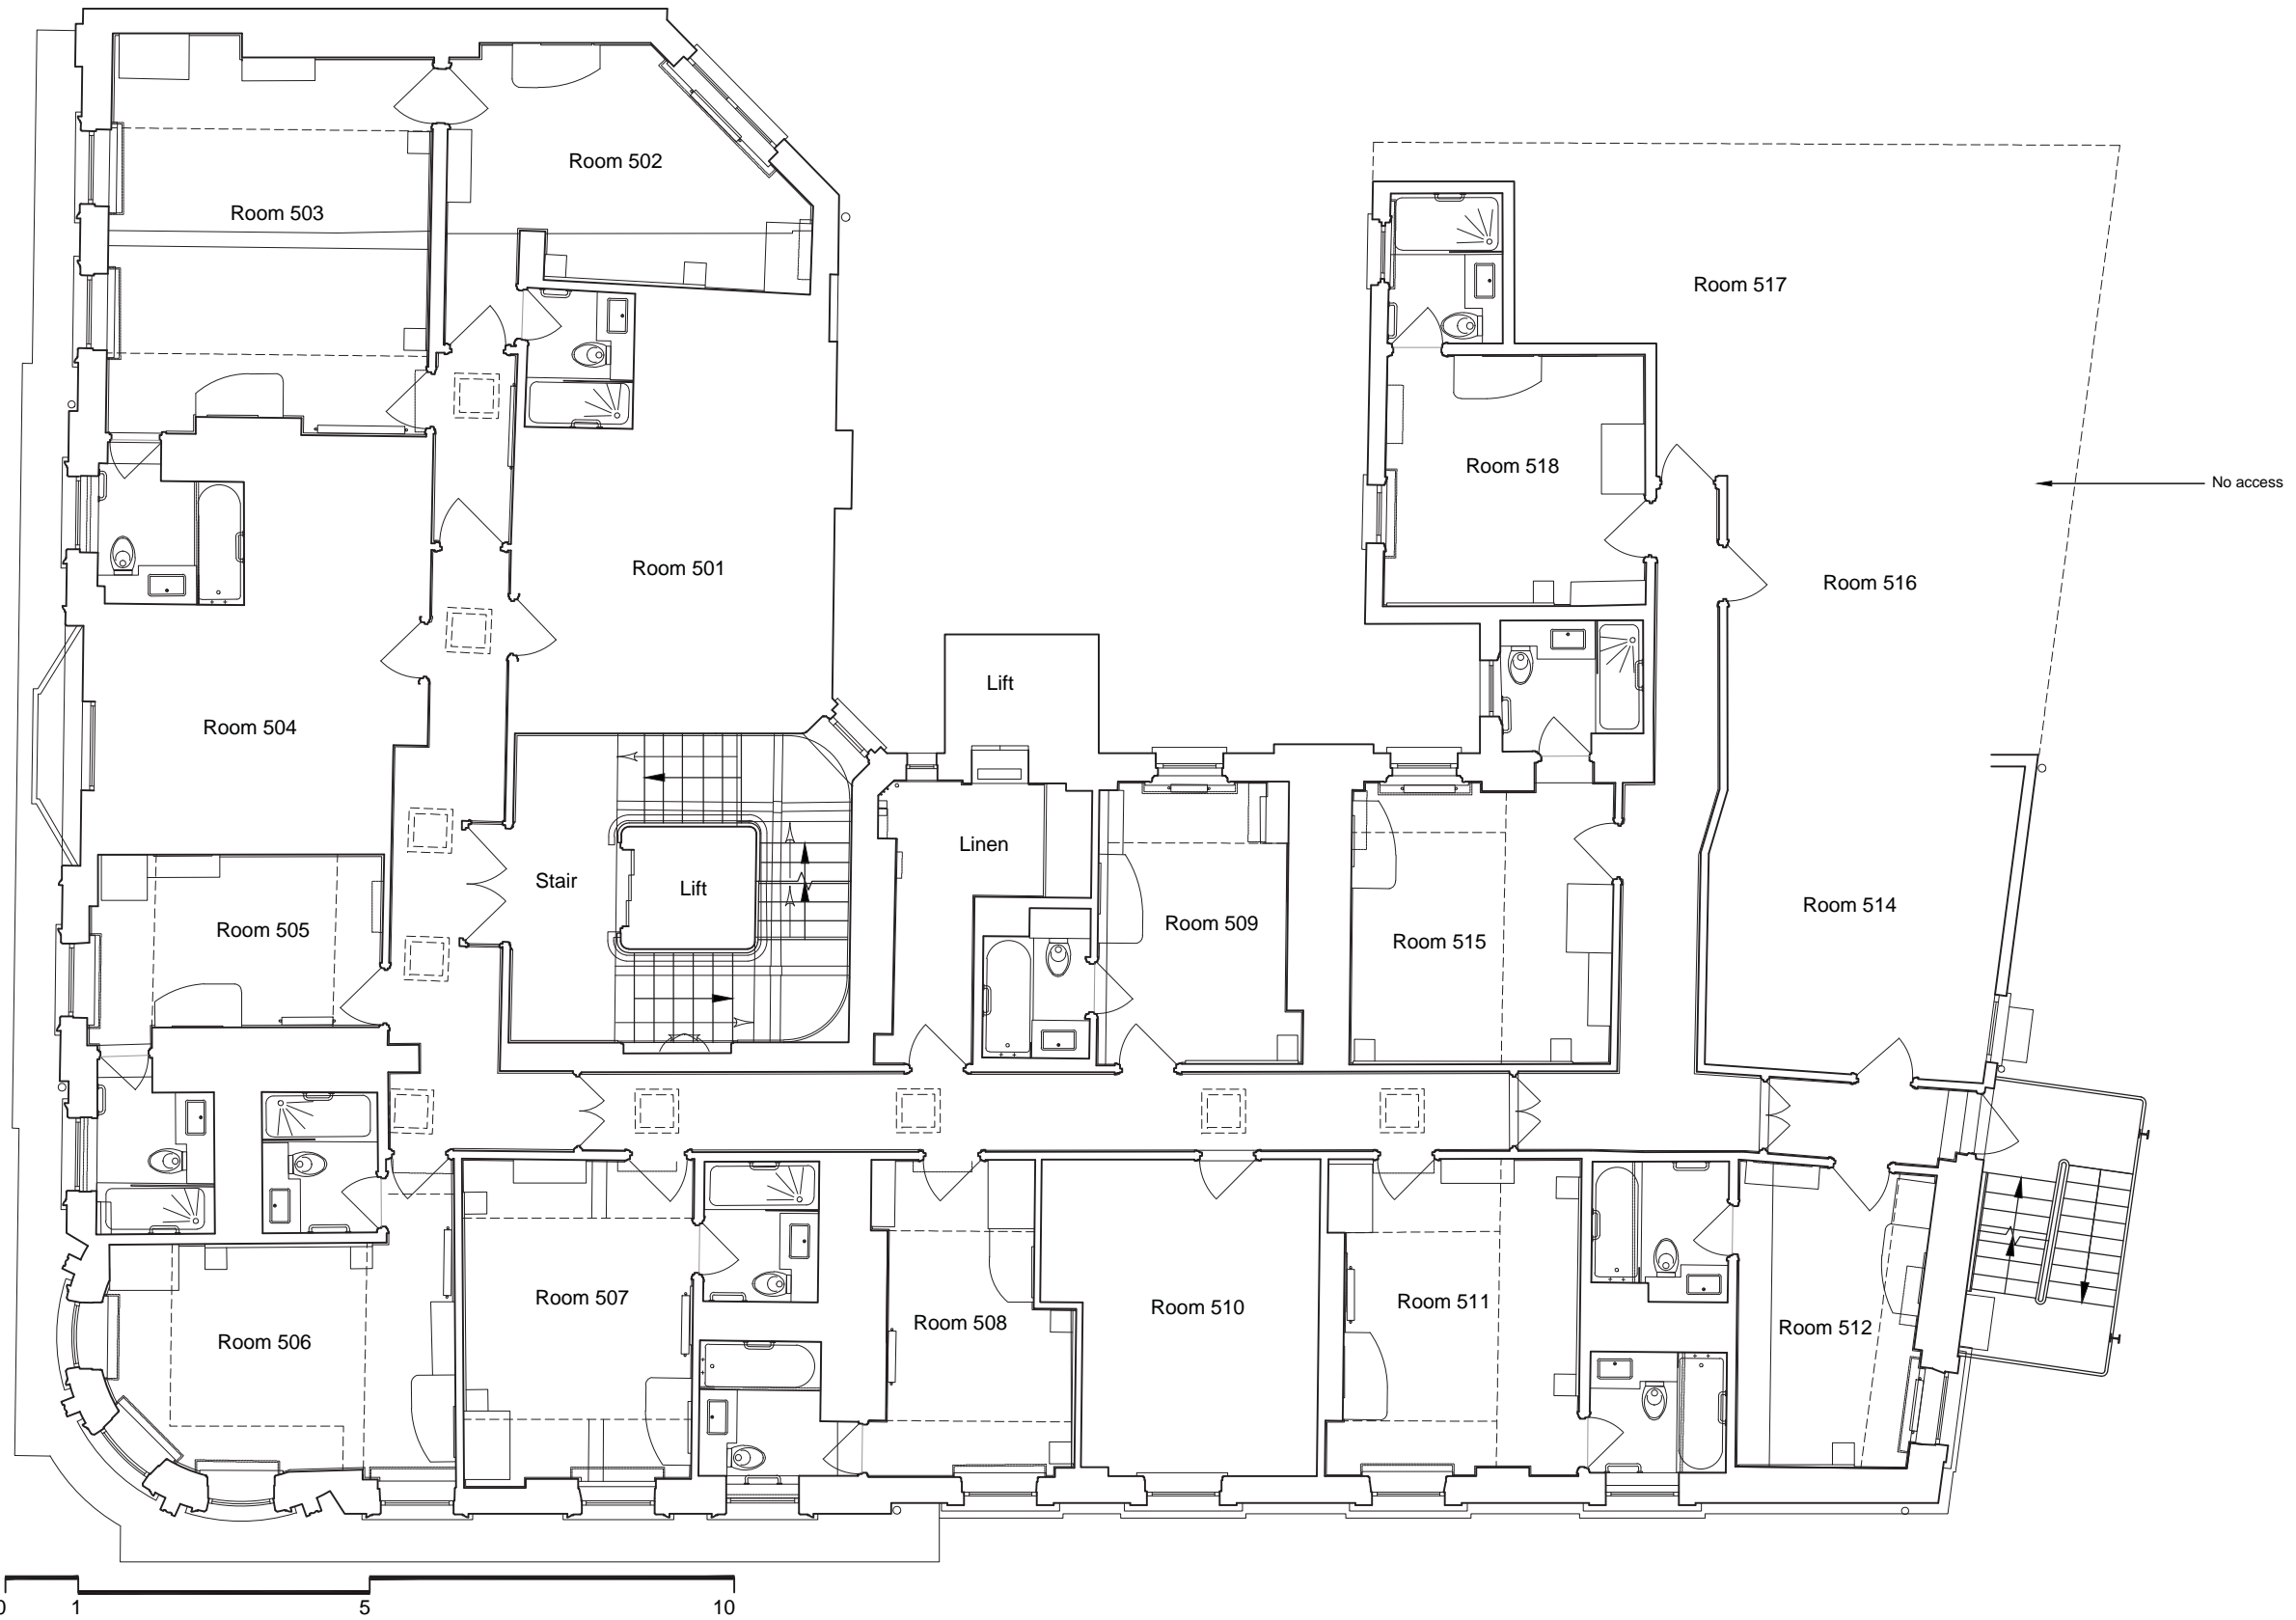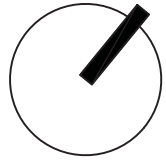

Existing Fifth Floor  
Scale 1:100

**dexter  
moren  
associates**  
architecture urban design  
interior design creative media  
www.dextermoren.com

57d  
jamestown road  
london nw1 7db  
UK

t: 020 7267 4440  
f: 020 7267 6044

P0 ISSUED FOR PLANNING  
rev amendments

16.07.18 JO  
date by

project  
Mercure London Bloomsbury

drawing title  
Existing Fifth Floor

scale  
1:100 @ A3  
NTS @ A4

date  
16.07.18

drawn by  
JO

checked by  
DM



client  
Waverley House Hotel Ltd.

drawing status  
PLANNING

job no.  
1450

drawing no.  
A-025-006

revision  
**P0**

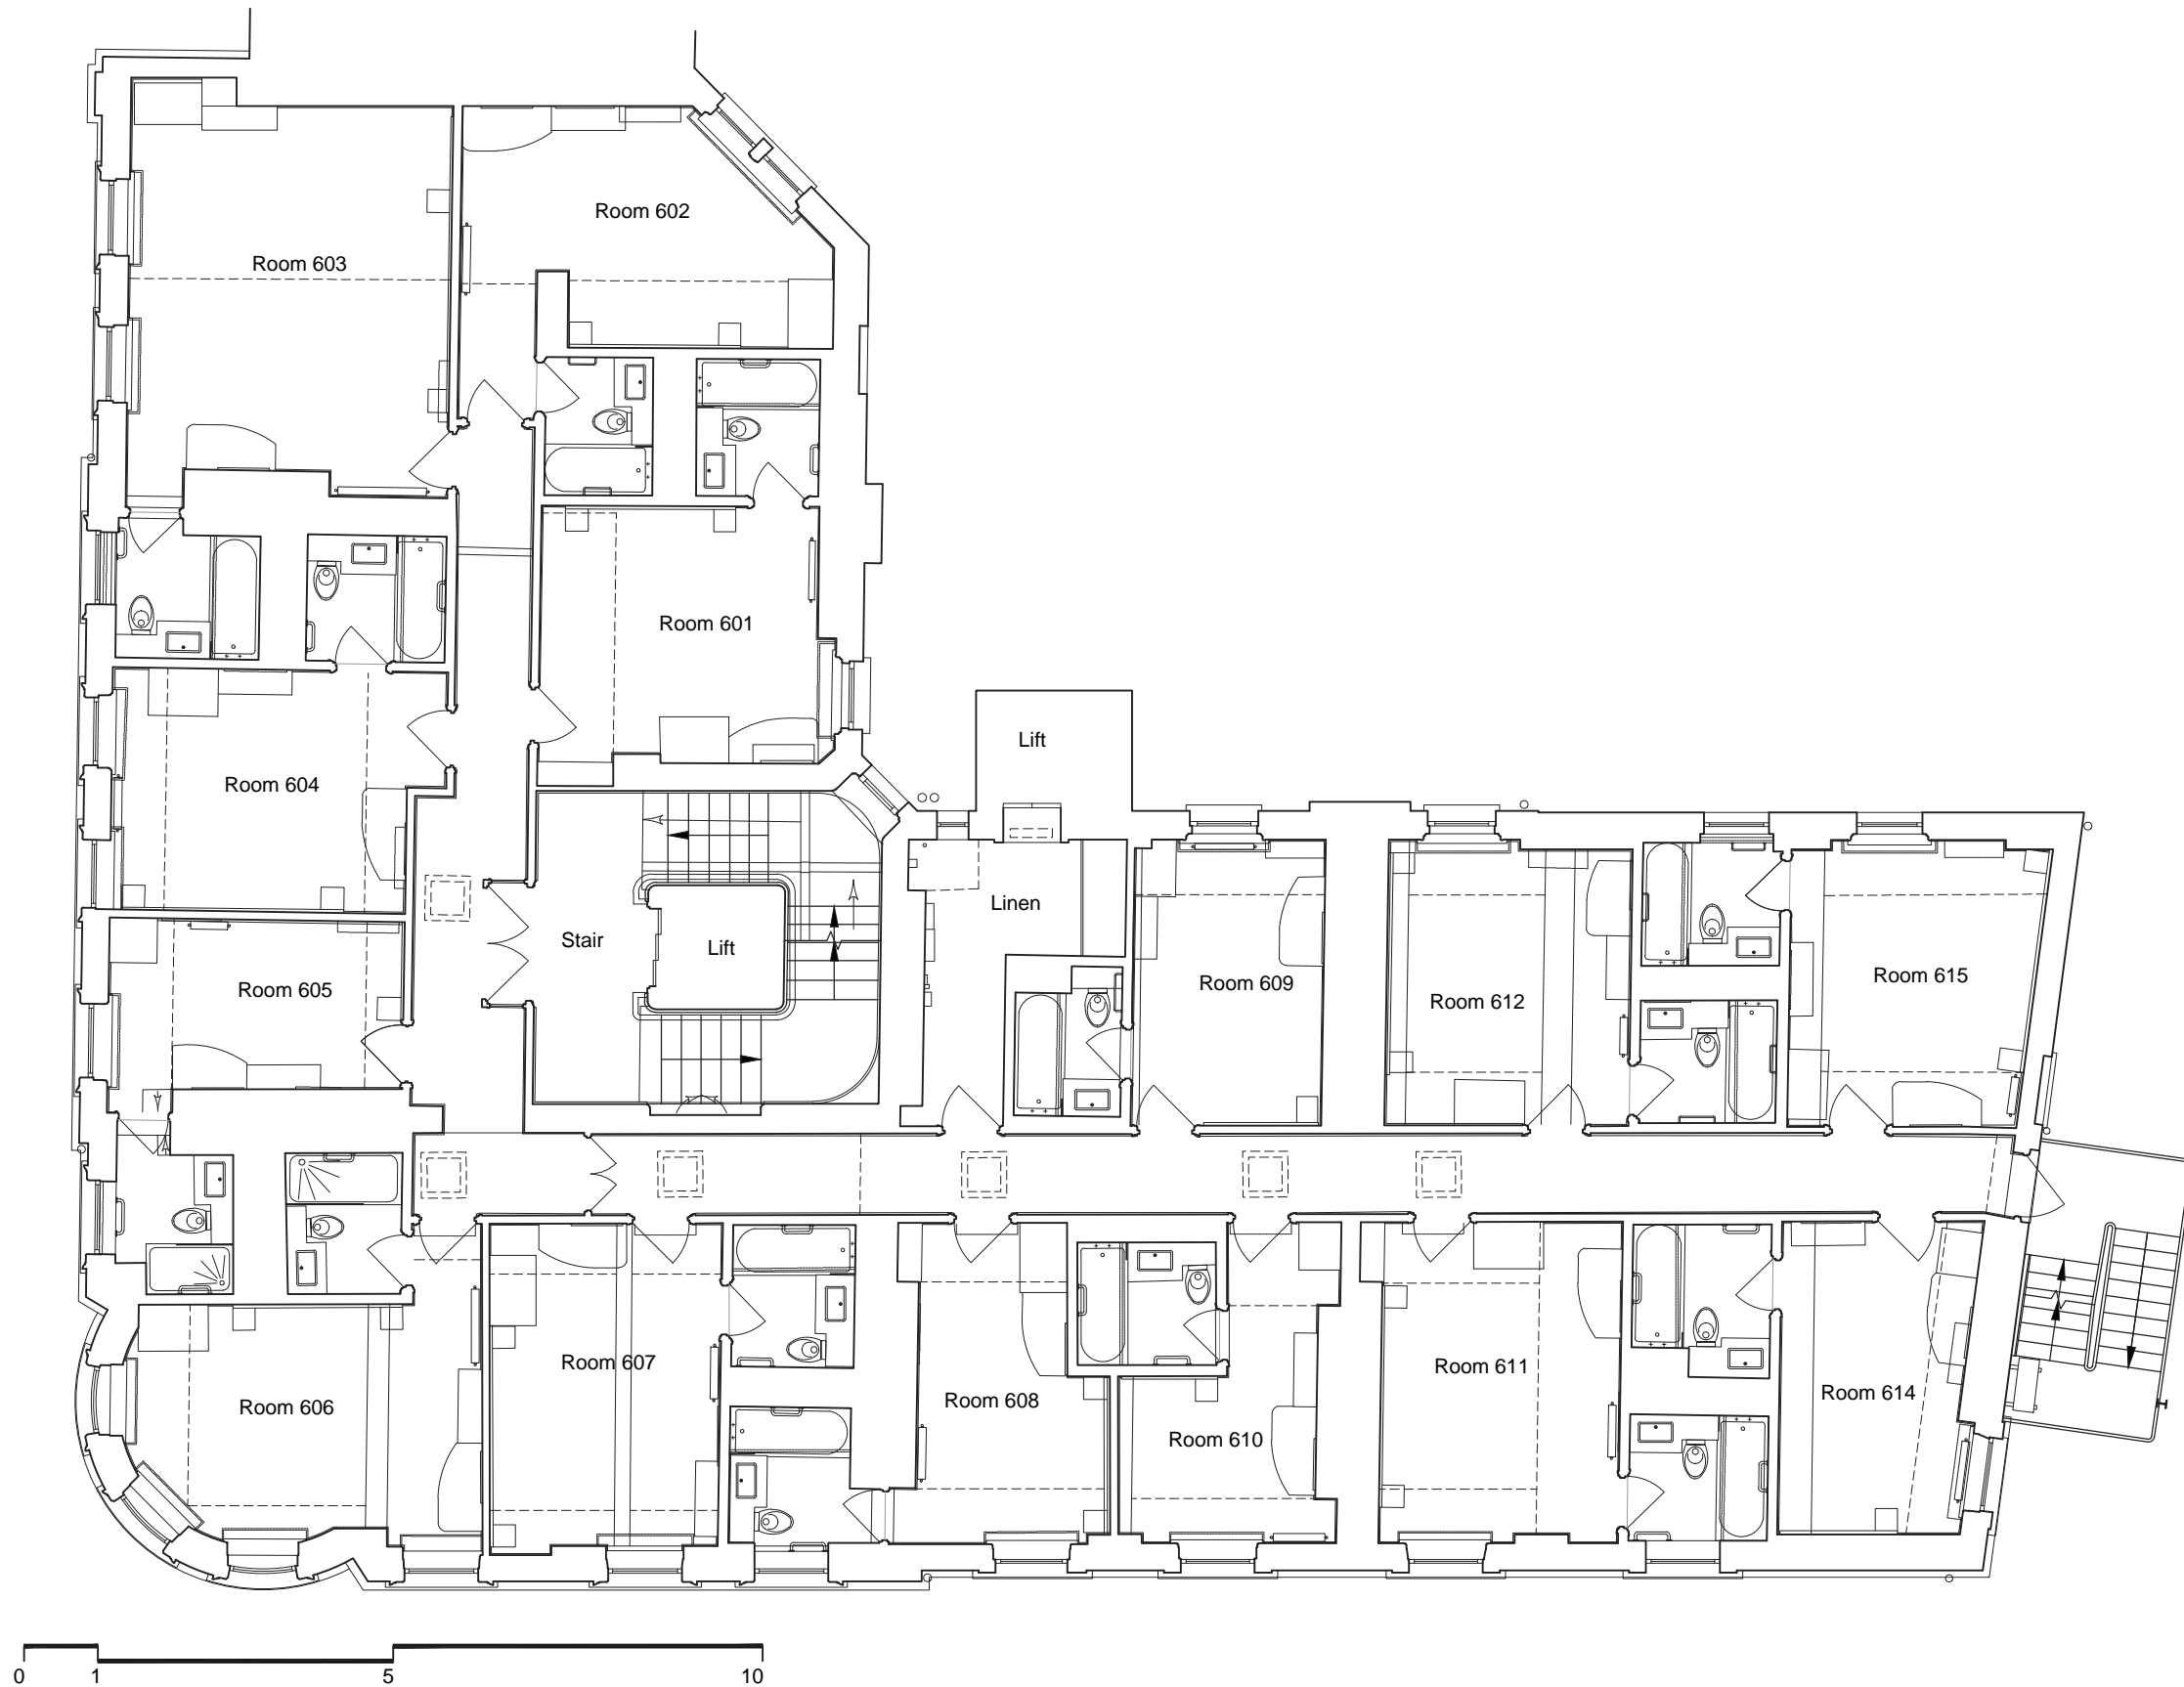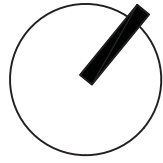

Existing Sixth Floor  
Scale 1:100

**dexter  
moren  
associates**  
architecture urban design  
interior design creative media  
www.dextermoren.com

57d  
jamestown road  
london nw1 7db  
UK

t: 020 7267 4440  
f: 020 7267 6044

architecture

P0 ISSUED FOR PLANNING  
rev amendments

16.07.18 JO  
date by

project  
Mercure London Bloomsbury

client  
Waverley House Hotel Ltd.

drawing title  
Existing Sixth Floor

drawing status  
PLANNING

scale  
1:100 @ A3  
NTS @ A4

job no.  
1450



drawing no.  
A-025-007

date  
16.07.18

drawn by  
JO

checked by  
DM

revision  
**P0**

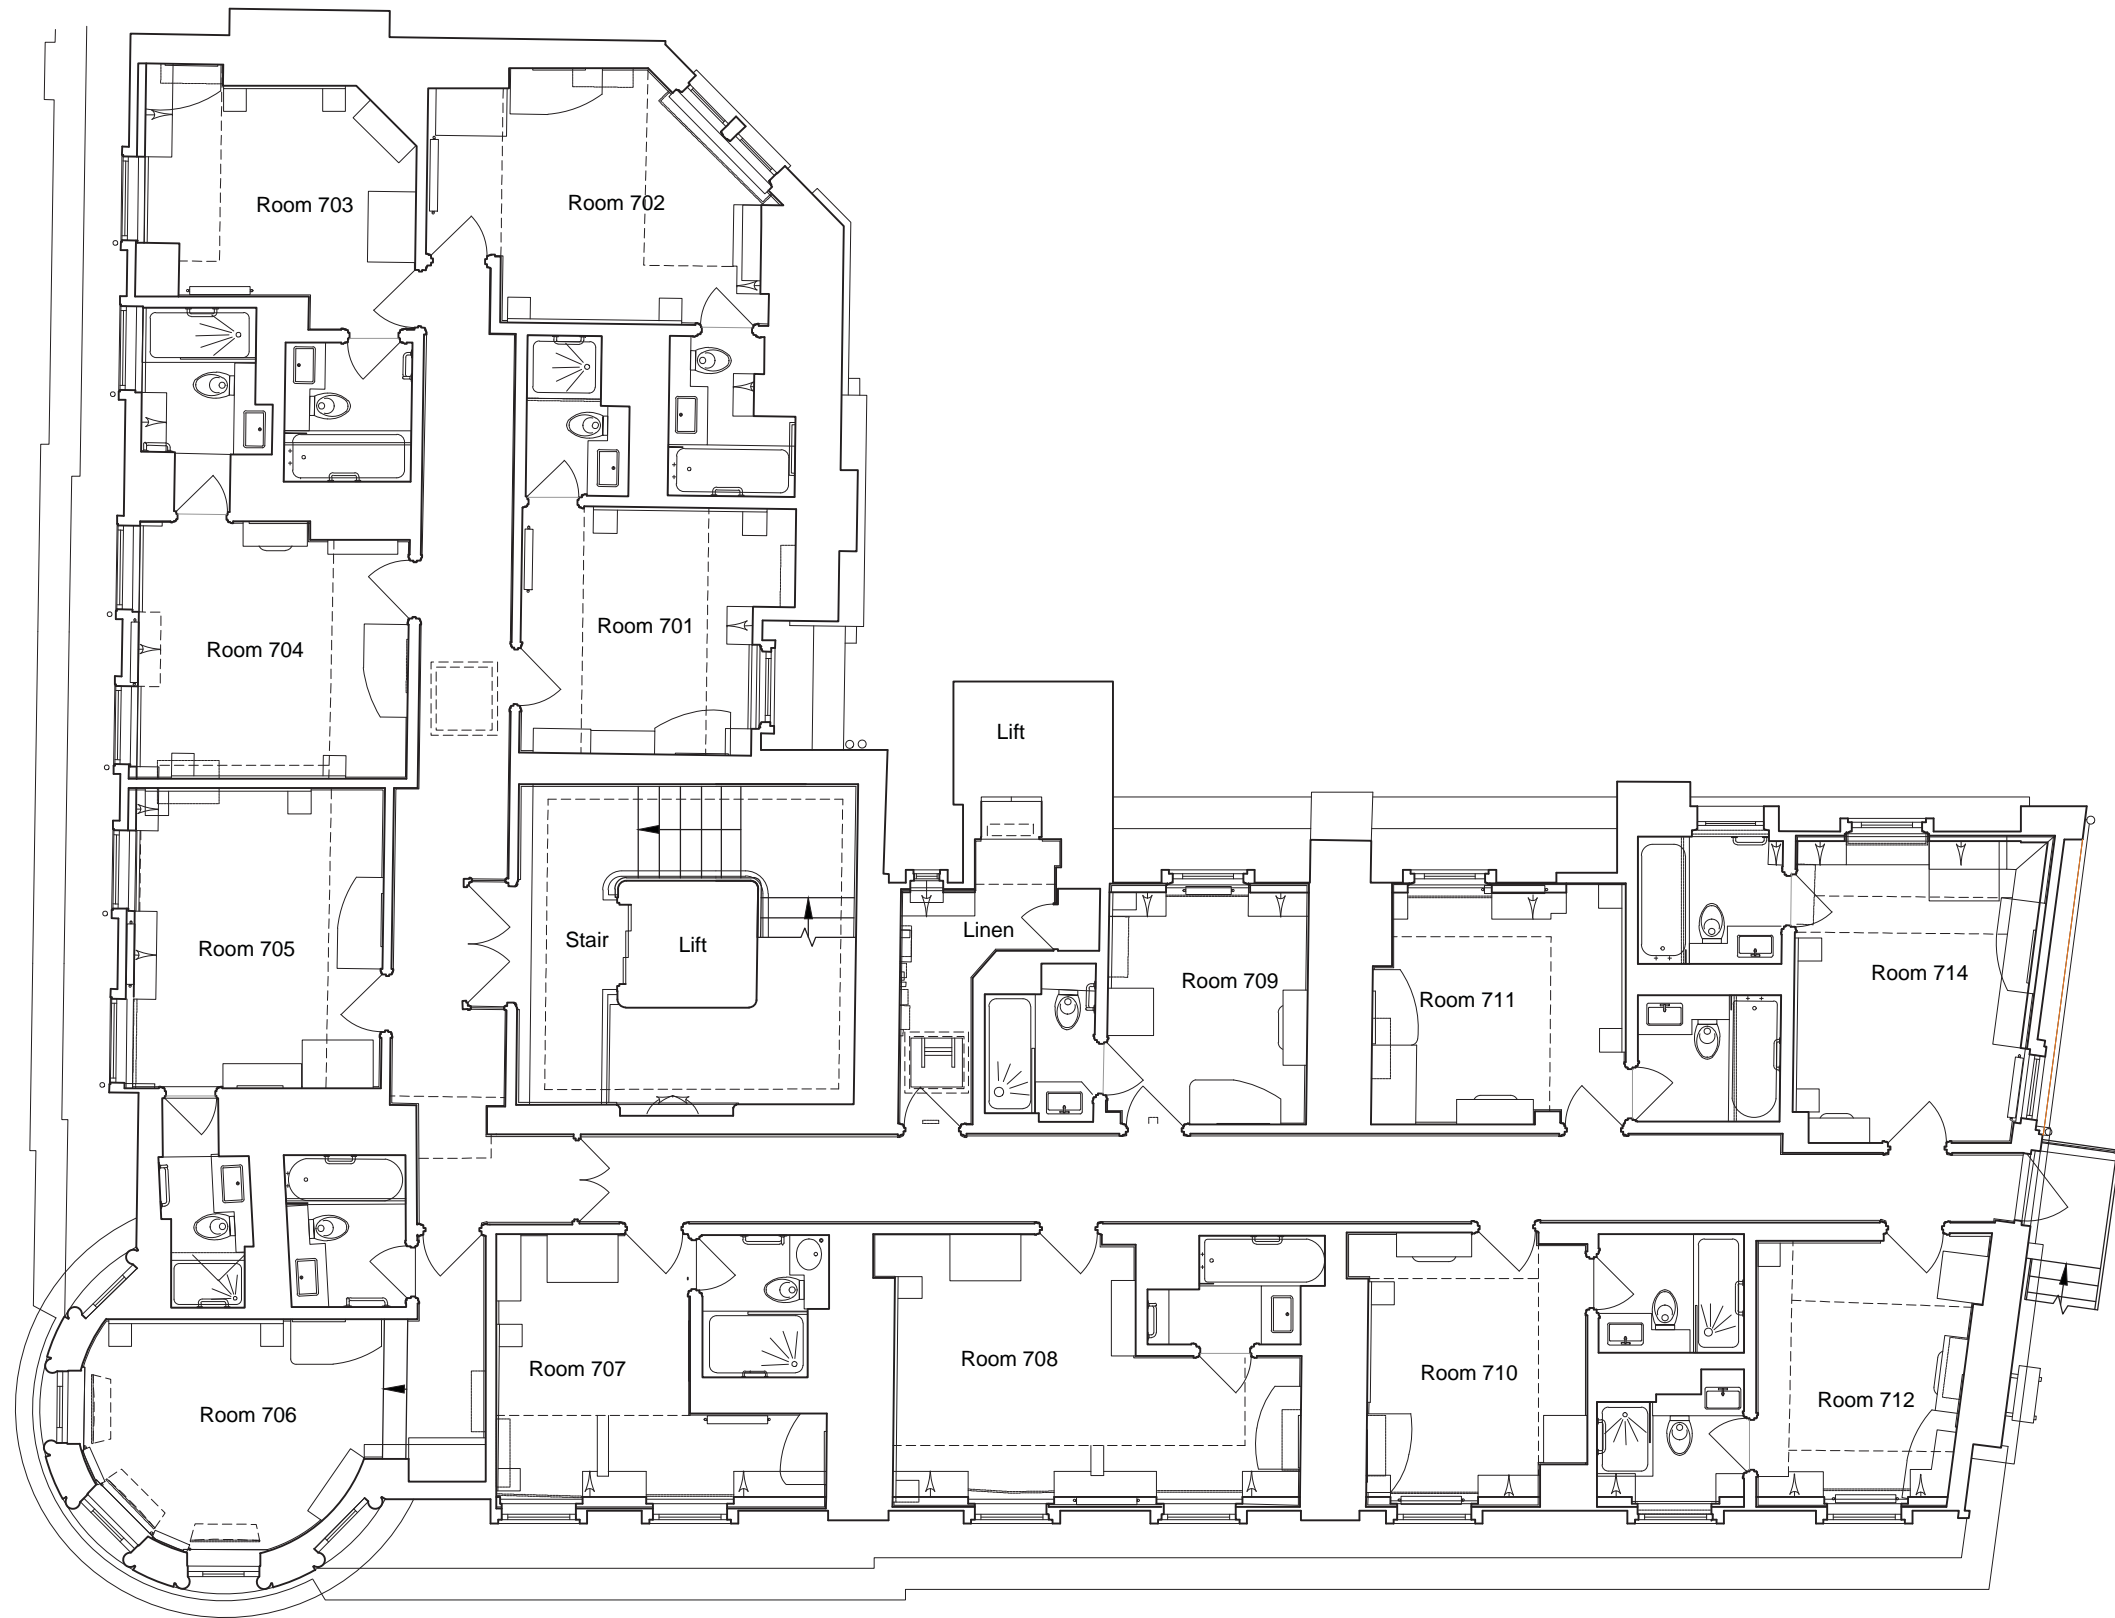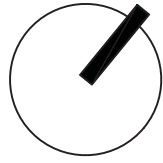

Existing Seventh Floor  
Scale 1:100



**dexter  
moren  
associates**  
architecture urban design  
interior design creative media  
www.dextermoren.com

57d  
jamestown road  
london nw1 7db  
UK

t: 020 7267 4440  
f: 020 7267 6044

architecture

P0 ISSUED FOR PLANNING  
rev amendments

16.07.18 JO  
date by

project  
Mercure London Bloomsbury

client  
Waverley House Hotel Ltd.

drawing title  
Existing Seventh Floor

drawing status  
PLANNING

scale  
1:100 @ A3  
NTS @ A4



job no.  
1450  
drawing no.  
A-025-008

date  
16.07.18

drawn by  
JO

checked by  
DM

revision  
**P0**

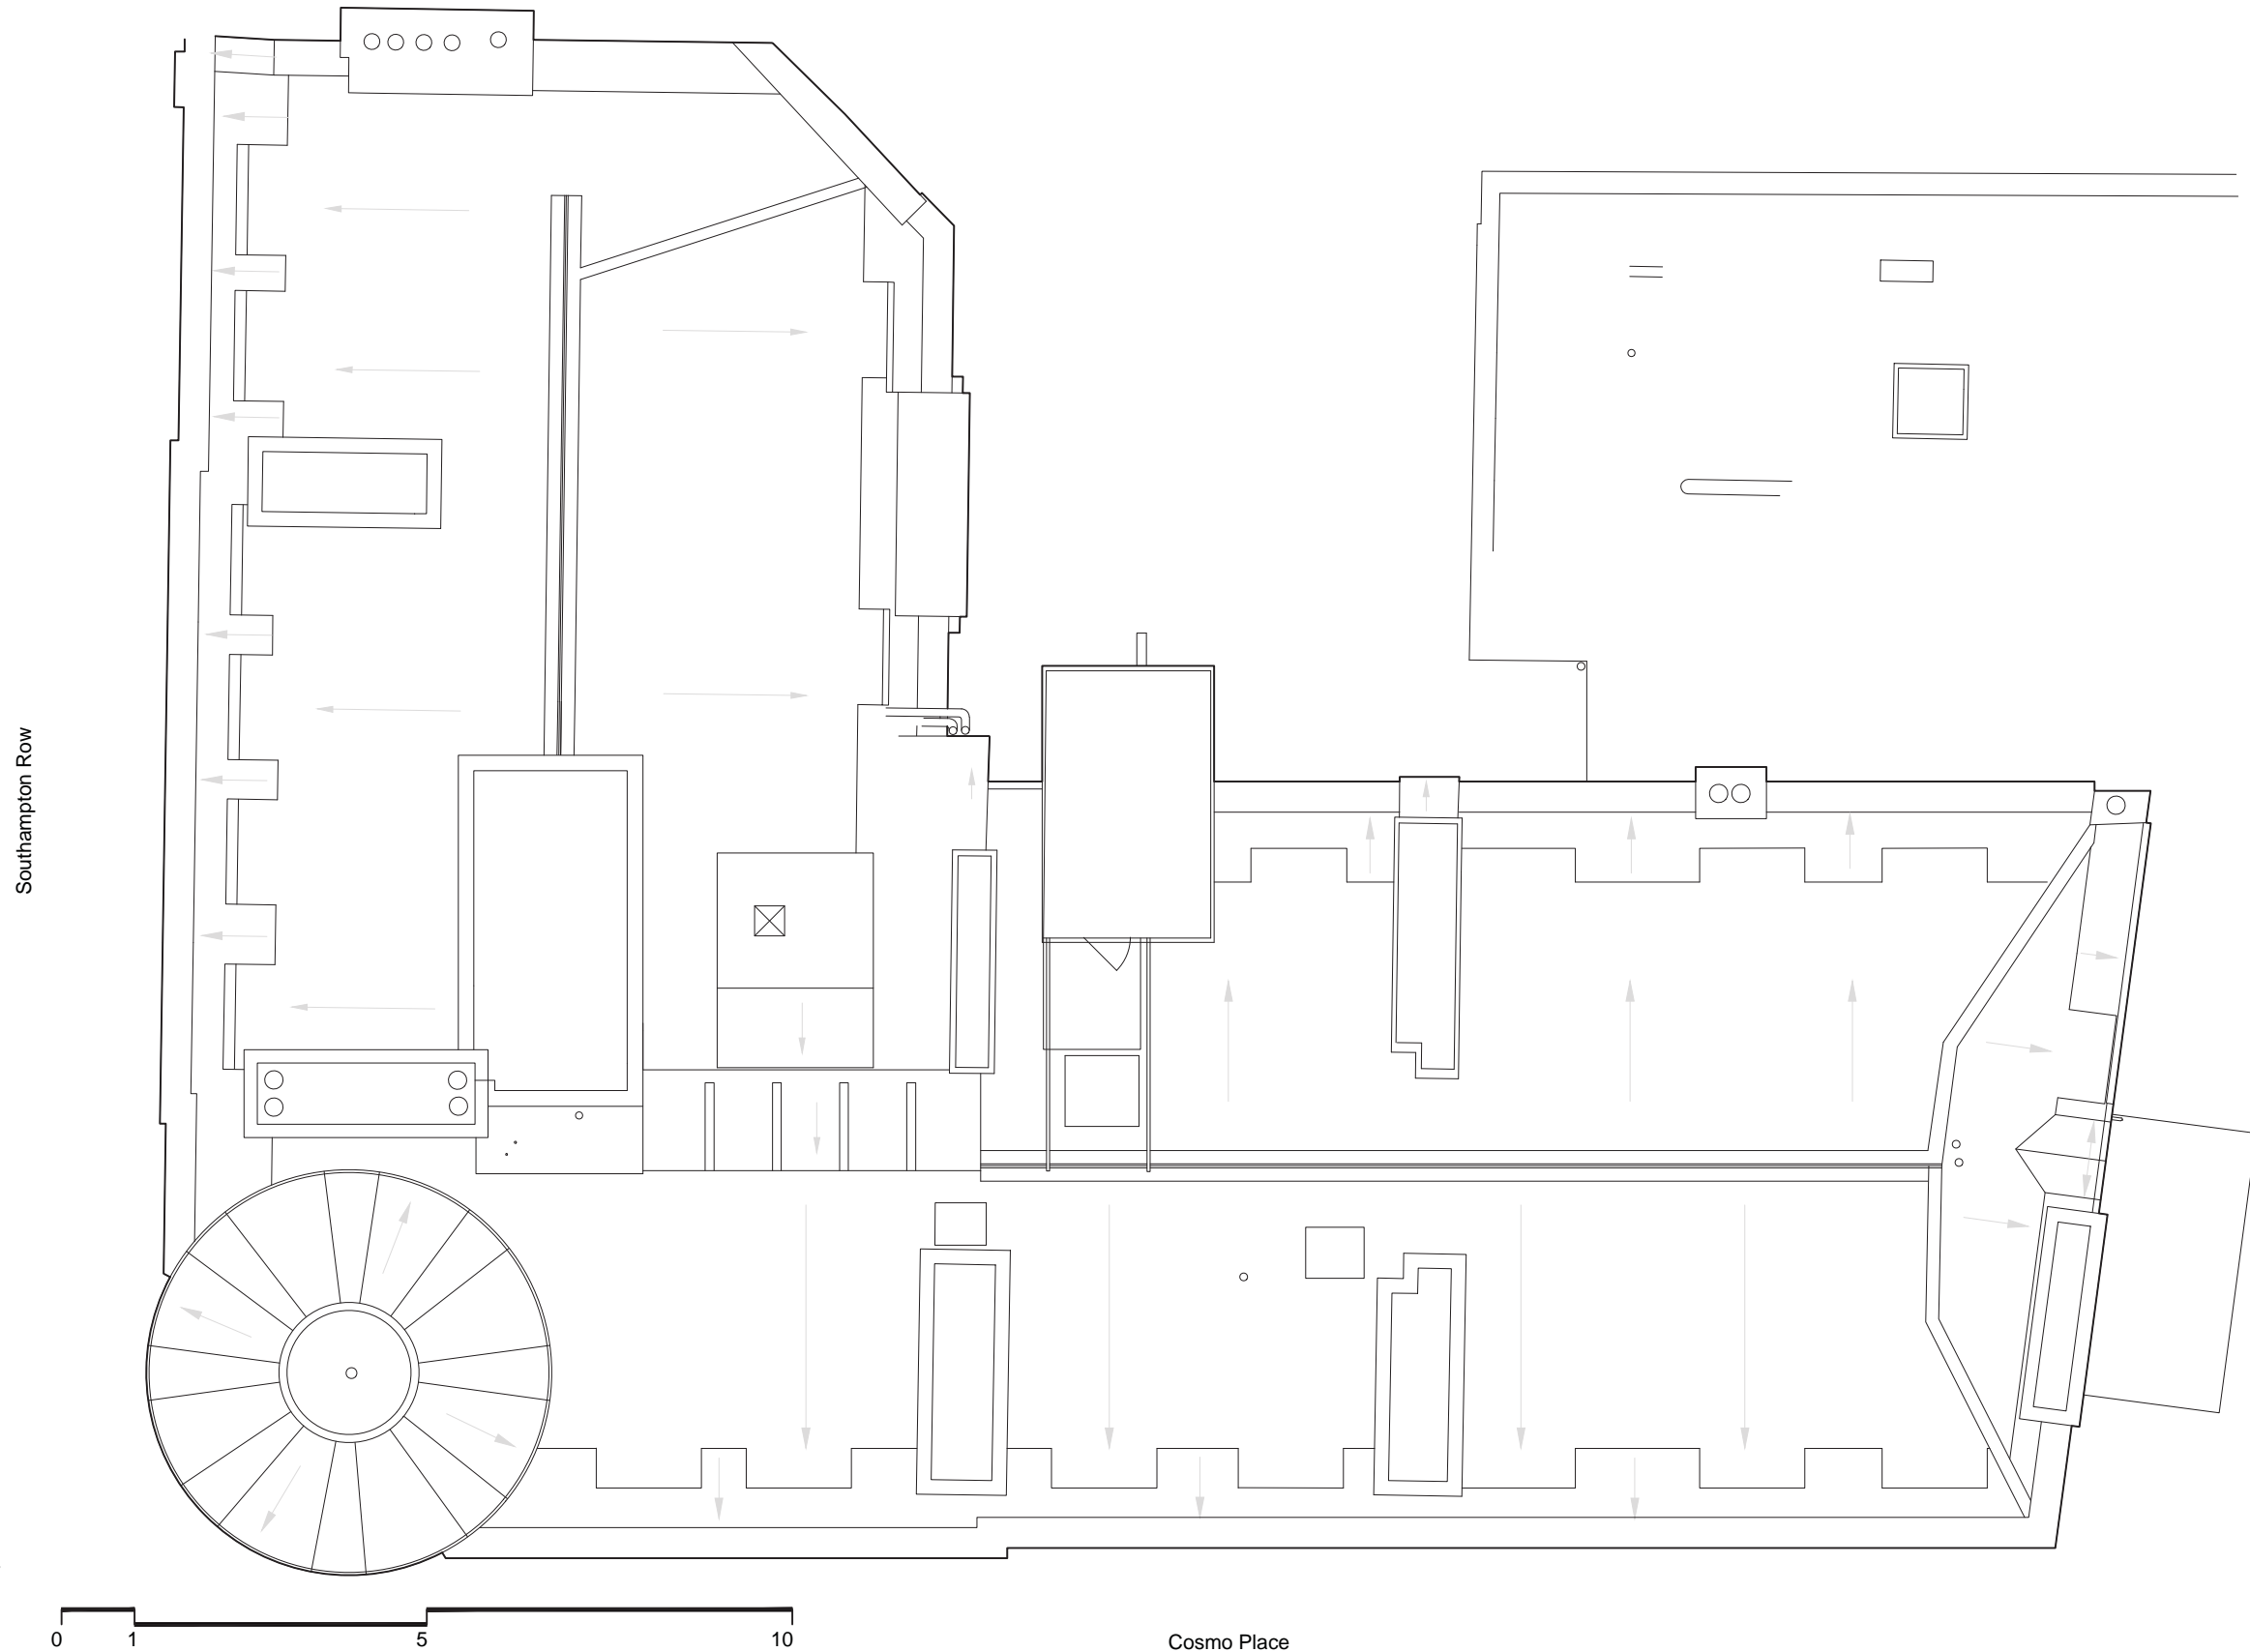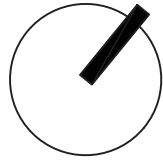

Existing Eighth Floor  
Scale 1:100

**dexter  
moren  
associates**  
architecture urban design  
interior design creative media  
www.dextermoren.com

57d  
jamestown road  
london nw1 7db  
UK

t: 020 7267 4440  
f: 020 7267 6044

architecture

P0 ISSUED FOR PLANNING  
rev amendments

16.07.18 JO  
date by

project  
Mercure London Bloomsbury

client  
Waverley House Hotel Ltd.

drawing title  
Existing Eighth Floor

drawing status  
PLANNING

scale  
1:100 @ A3  
NTS @ A4

job no.  
1450


drawing no.  
A-025-009

date  
16.07.18

drawn by  
JO

checked by  
DM

revision  
**P0**

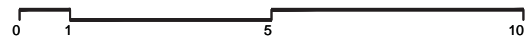

Existing Southampton Row Elevation  
Scale 1:150

**dexter  
moren  
associates**  
architecture urban design  
interior design creative media  
[www.dextermoren.com](http://www.dextermoren.com)

57d  
jamestown road  
london nw1 7db  
UK

t: 020 7267 4440  
f: 020 7267 6044

architecture

P0 ISSUED FOR PLANNING  
rev amendments

16.07.18 JO  
date by

project  
Mercure London Bloomsbury

drawing title  
Existing Southampton Row Elevation

scale  
1:150 @ A3  
NTS @ A4

date  
16.07.18

drawn by  
JO

checked by  
DM


client  
Waverley House Hotel Ltd.

drawing status  
PLANNING

job no.  
1450

drawing no.  
A-025-010

revision  
**P0**

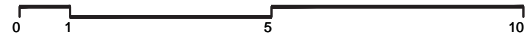

Existing Cosmo Place Elevation  
Scale 1:150

**dexter  
moren  
associates**  
architecture urban design  
interior design creative media  
[www.dextermoren.com](http://www.dextermoren.com)

57d  
jamestown road  
london nw1 7db  
UK

t: 020 7267 4440  
f: 020 7267 6044

architecture

P0 ISSUED FOR PLANNING  
rev amendments

16.07.18 JO  
date by

project  
Mercure London Bloomsbury

client  
Waverley House Hotel Ltd.

drawing title  
Existing Cosmo Place Elevation

drawing status  
PLANNING

scale  
1:150 @ A3  
NTS @ A4

job no.  
1450


drawing no.  
A-025-011

date  
16.07.18

drawn by  
JO

checked by  
DM

revision  
**P0**

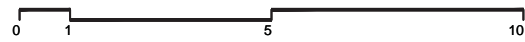

Existing East Elevation  
Scale 1:150

**dexter  
moren  
associates**  
architecture urban design  
interior design creative media  
[www.dextermoren.com](http://www.dextermoren.com)

57d  
jamestown road  
london nw1 7db  
UK

t: 020 7267 4440  
f: 020 7267 6044

architecture

P0 ISSUED FOR PLANNING  
rev amendments

16.07.18 JO  
date by

project  
Mercure London Bloomsbury

drawing title  
Existing East Elevation

scale  
1:150 @ A3  
NTS @ A4

date  
16.07.18

drawn by  
JO

checked by  
DM

client  
Waverley House Hotel Ltd.


drawing status  
PLANNING

job no.  
1450

drawing no.  
A-025-012

revision  
**P0**



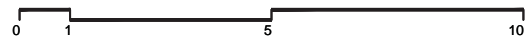

Existing North Elevation  
Scale 1:150

**dexter  
moren  
associates**  
architecture urban design  
interior design creative media  
[www.dextermoren.com](http://www.dextermoren.com)

57d  
jamestown road  
london nw1 7db  
UK

t: 020 7267 4440  
f: 020 7267 6044

architecture

P0 ISSUED FOR PLANNING  
rev amendments

16.07.18 JO  
date by

project  
Mercure London Bloomsbury

drawing title  
Existing North Elevation

scale  
1:150 @ A3  
NTS @ A4

date  
16.07.18

drawn by  
JO

checked by  
DM

client  
Waverley House Hotel Ltd.

drawing status  
PLANNING

job no.  
1450

drawing no.  
A-025-013

revision  
**P0**



Existing Section AA  
Scale 1:100

**dexter  
moren  
associates**  
architecture urban design  
interior design creative media  
www.dextermoren.com

57d  
jamestown road  
london nw1 7db  
UK

t: 020 7267 4440  
f: 020 7267 6044

P0 ISSUED FOR PLANNING  
rev amendments

16.07.18 JO  
date by

project  
Mercure London Bloomsbury

drawing title  
Existing Section AA

scale  
1:100 @ A3  
NTS @ A4

date  
16.07.18

drawn by  
JO

checked by  
DM


client  
Waverley House Hotel Ltd.

drawing status  
PLANNING

job no.  
1450

drawing no.  
A-025-020

revision  
**P0**

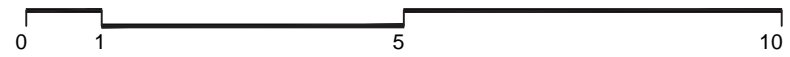

Existing Section BB  
Scale 1:100