






Existing Rear Elevation


Scale 1:100


Existing Front Elevation
Scale 1:100

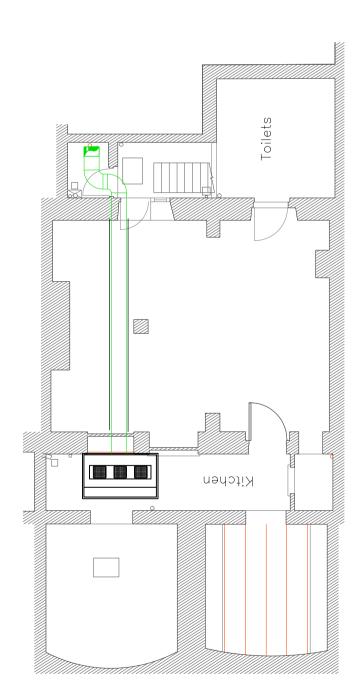

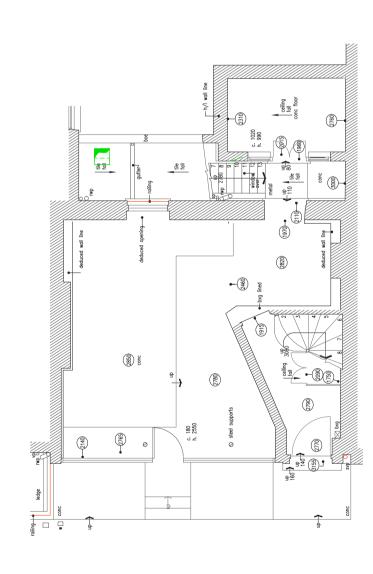

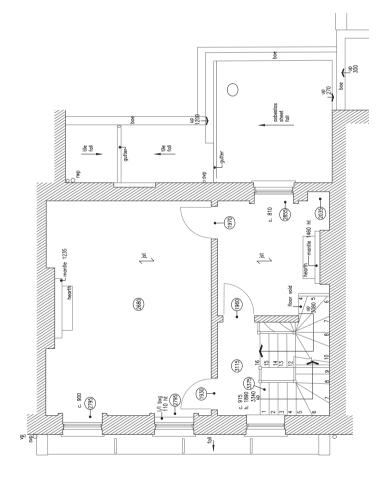

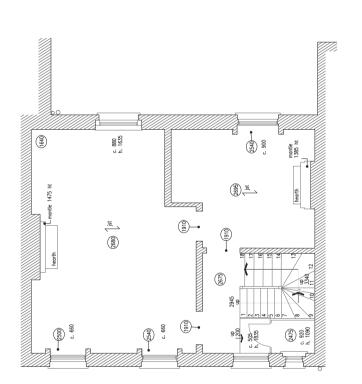

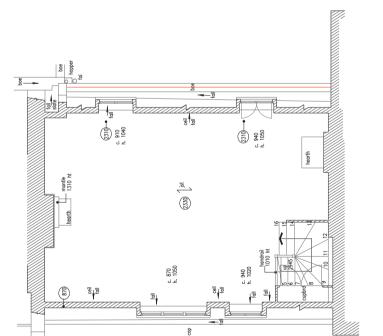

Existing Basement Plan
Scale 1:100

©BEDFORD ESTATES BLOOMSBURY LTD COPYRIGHT: REPRODUCTION IN WHOLE OR PART BY ANY MEANS IS PROHIBITED WITHOUT THE PRIOR WRITTEN PERMISSION OF BEDFORD ESTATES BLOOMSBURY LTD

Existing Ground Floor Plan
Scale 1:100

Existing First Floor Plan

Scale 1:100

Existing Second Floor Plan
Scale 1:100

Existing Third Floor Plan
Scale 1:100


DO NOT SCALE

Use only written dimension. All dimension must be verified prior to works being put into hand and any discrepancies reported to the originator.

Health and Safety Information

	Details	Sign	Date	
Asbestos Survey				
Structural Check/Lifting & Handling				
Site Survey				
Access and Egress/Site Compound				
Hazards Identified				

General Notes

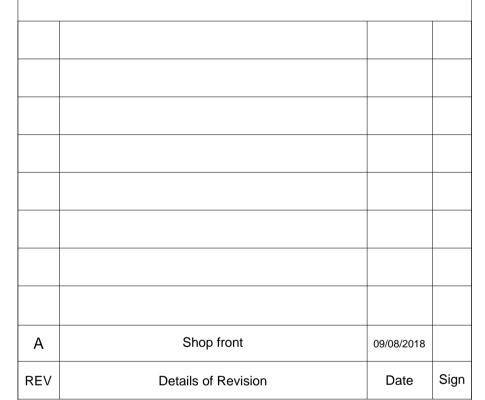



29a Montague Street, London WC1B 5BL

Tel: +44(0)20 7636 2885 Fax: +44(0)20 7255 1729

Projec

43 Store Street London

Title

Existing Composite Planning Drawing

Drawing No	BB261-	2018-001	
Scale As Shown	Drawn SEM	Checked	Co-ord chk
Drawing size A1	Date July - 18	Date	Date
Status	PΙΔ	NNING	'