







Proposed Rear Elevation Scale 1:100


Proposed Front Elevation Scale 1:100

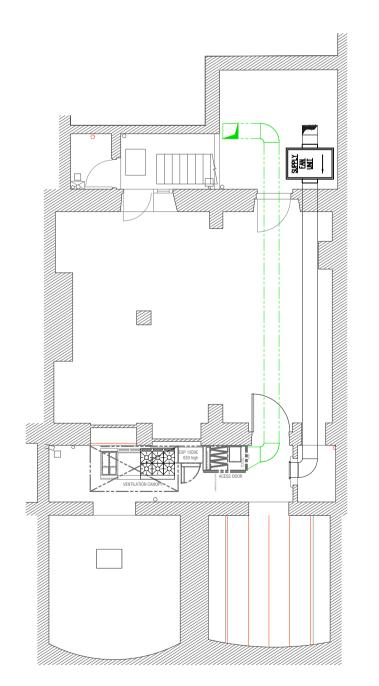

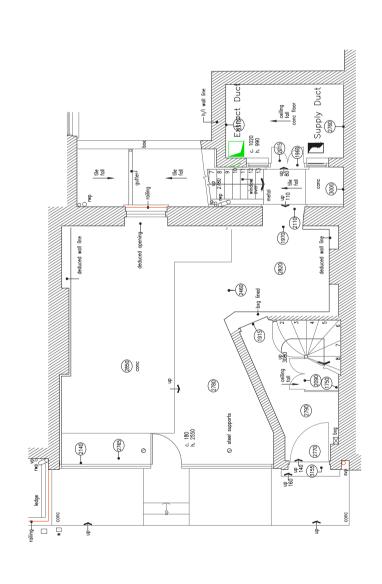

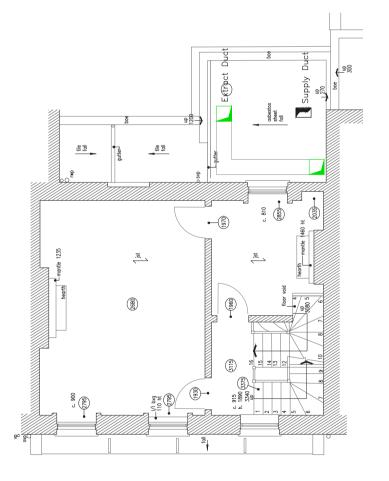

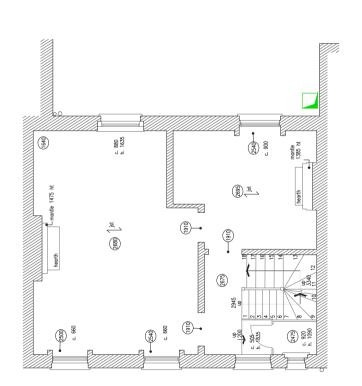

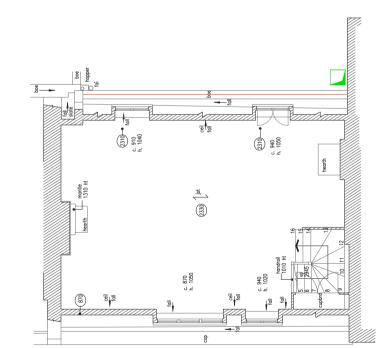

Proposed Basement Plan
Scale 1:100

Proposed Ground Floor Plan Scale 1:100

Proposed First Floor Plan Scale 1:100

Proposed Third Floor Plan Scale 1:100

©BEDFORD ESTATES BLOOMSBURY LTD COPYRIGHT: REPRODUCTION IN WHOLE OR PART BY ANY MEANS IS PROHIBITED WITHOUT THE PRIOR WRITTEN PERMISSION OF BEDFORD ESTATES BLOOMSBURY LTD

Proposed Second Floor Plan
Scale 1:100

DO NOT SCALE

Use only written dimension. All dimension must be verified prior to works being put into hand and any discrepancies reported to the originator.

Health and Safety Information

	Details	Sign	Date
Asbestos Survey			
Structural Check/Lifting & Handling			
Site Survey			
Access and Egress/Site Compound			
Hazards Identified			

General Notes





29a Montague Street, London WC1B 5BL

Tel: +44(0)20 7636 2885 Fax: +44(0)20 7255 1729

43 Store Street London

Proposed Composite Planning Drawing

Drawing No	BB261	-2018-002	
Scale	Drawn	Checked	Co-ord chk
As Shown	SEM		
Drawing size A1	Date July '18	Date	Date
Status	PLA	NNING	