



NOTES


THIS DRAWING HAS BEEN PRODUCED FOR PLANNING APPLICATION ONLY. ALL DIMENSIONS TO BE CHECKED ON SITE PRIOR TO COMMENCEMENT OF WORK. ANY DISCREPANCY MUST BE BROUGHT TO THE ATTENTION OF THE CLIENT. THIS DRAWING IS SUBJECT TO COPYRIGHT. ALL STRUCTURAL ELEMENTS ARE SHOWN INDICATIVELY - TO BE CONFIRMED BY STRUCTURAL ENGINEER

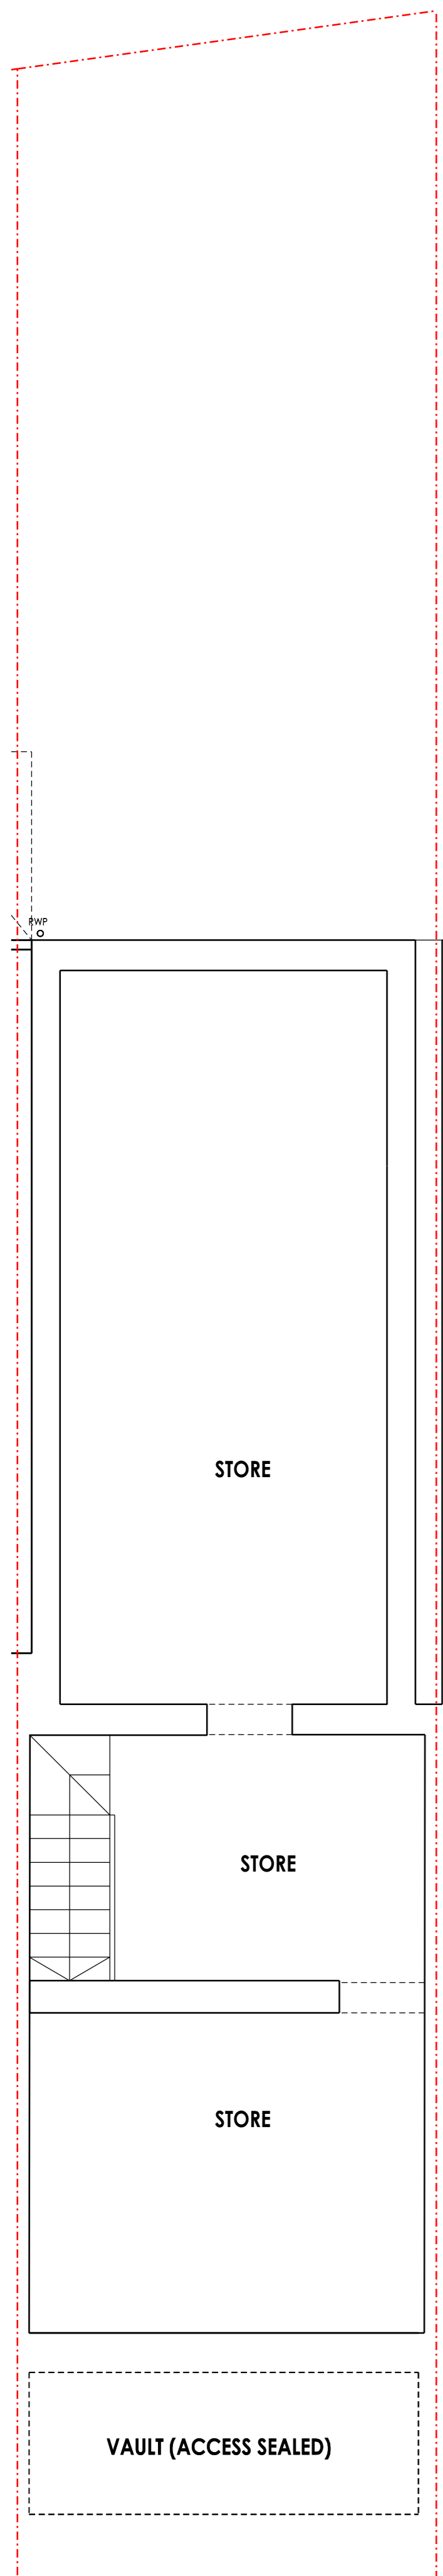


BASEMENT PLAN (AS PER EXISTING)

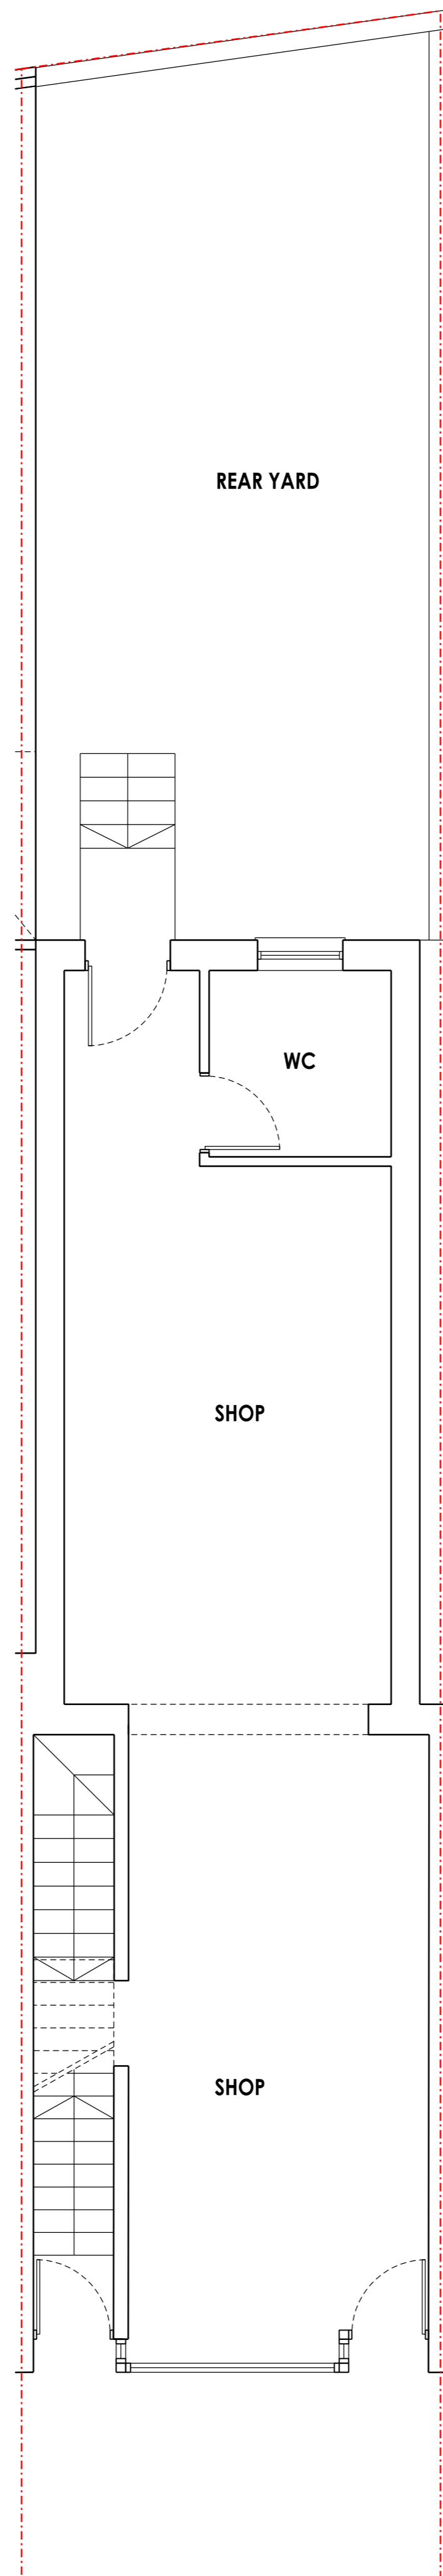

GROUND FLOOR PLAN (AS PER EXISTING)

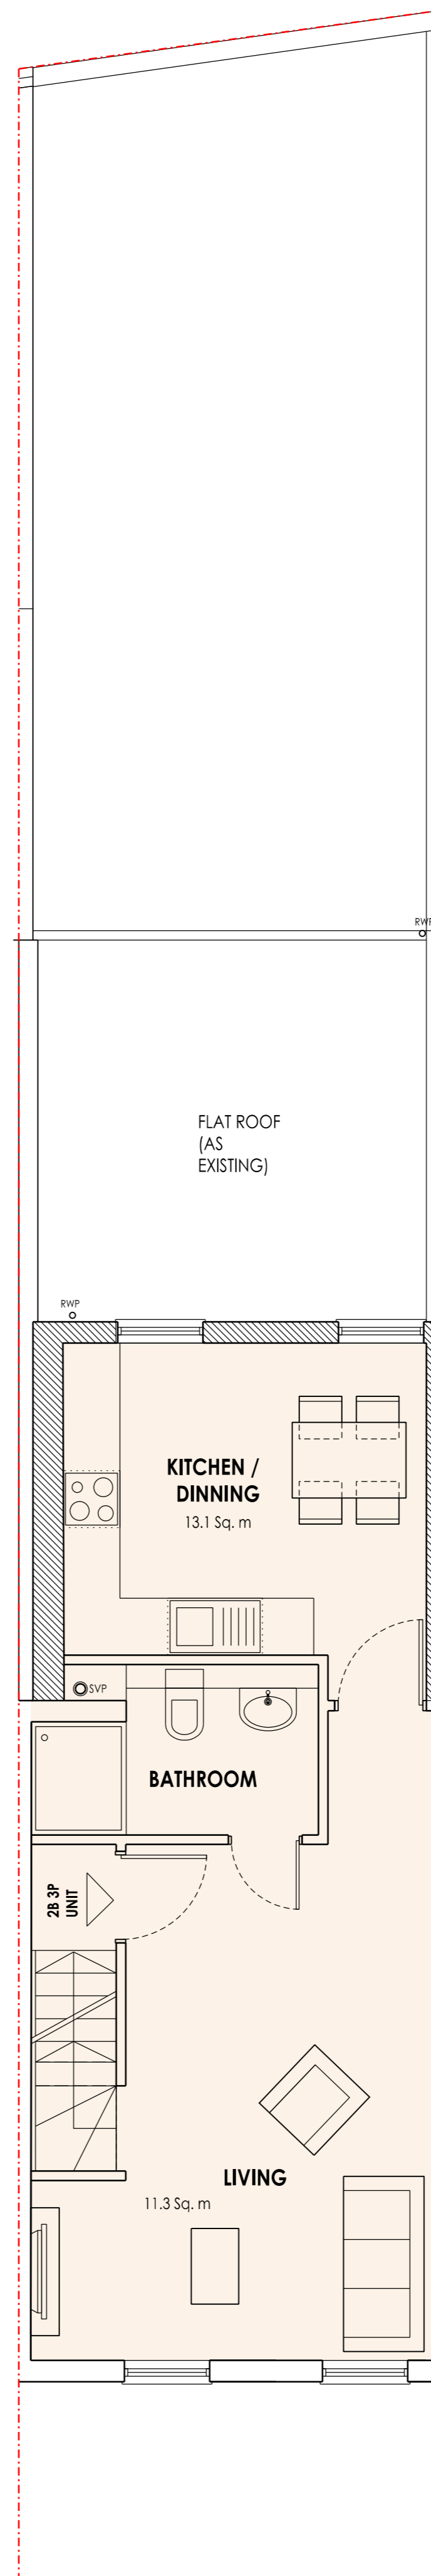


PROPOSED FIRST FLOOR PLAN

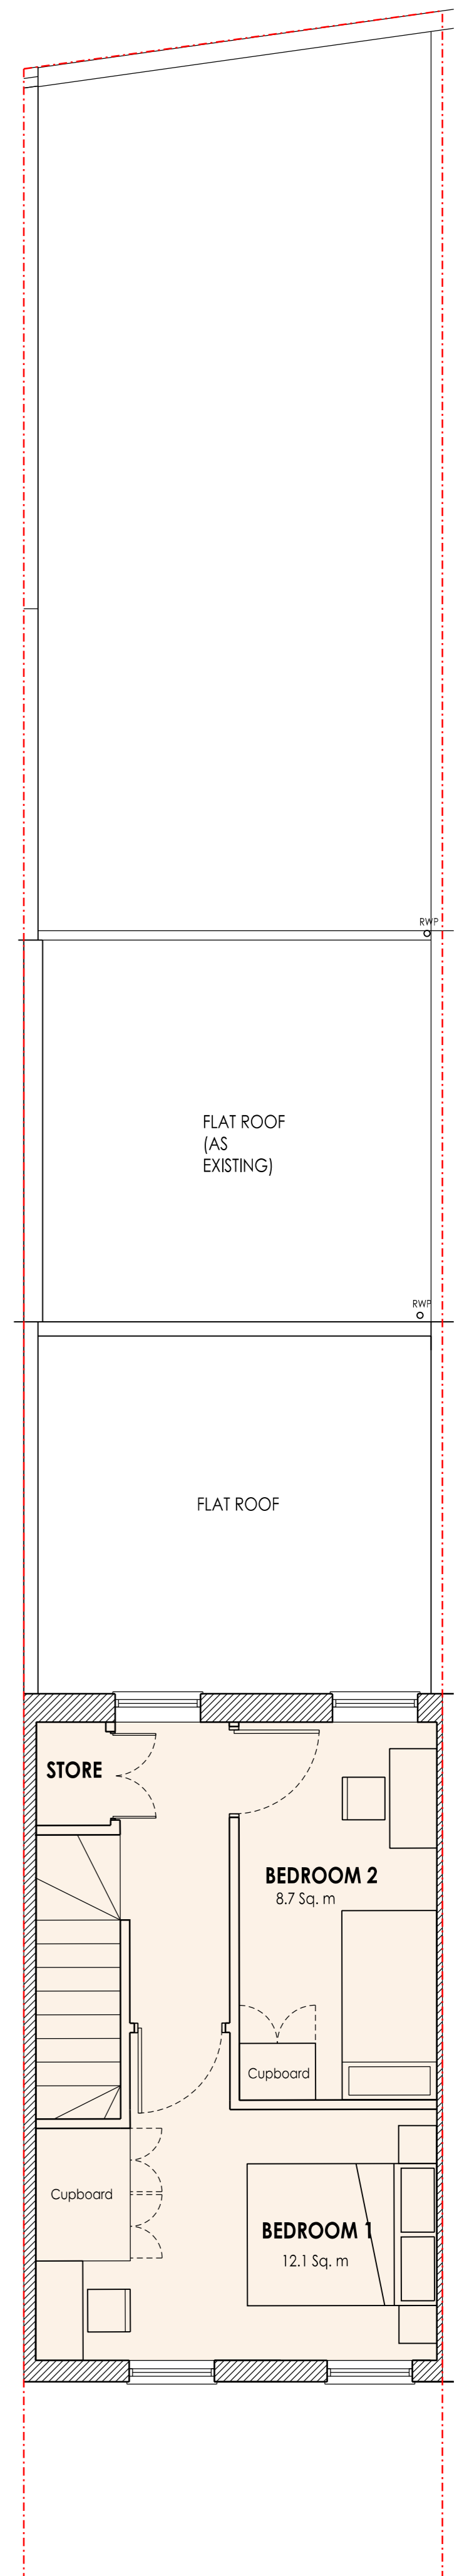

PROPOSED SECOND FLOOR PLAN

2BED 3 PERSON FLAT
GROSS INTERNAL AREA : 70 sqm

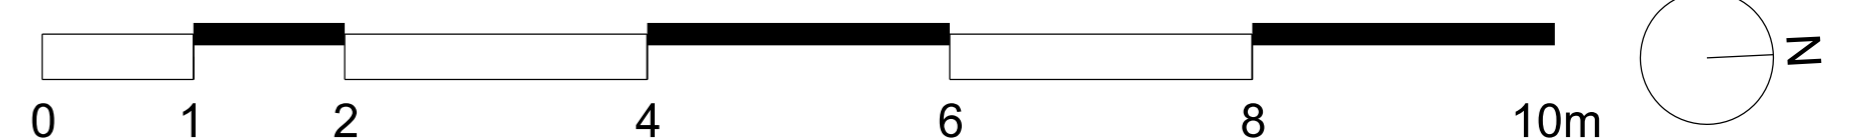

PROJECT	DRAWING TITLE	DRAWING NO.	SCALE	REVISION	DATE
121 Kentish Town Road	Proposed: Floor Plans	PL_121_055	1:50 @ A1 1:100 @ A3	P1	12.08.18