

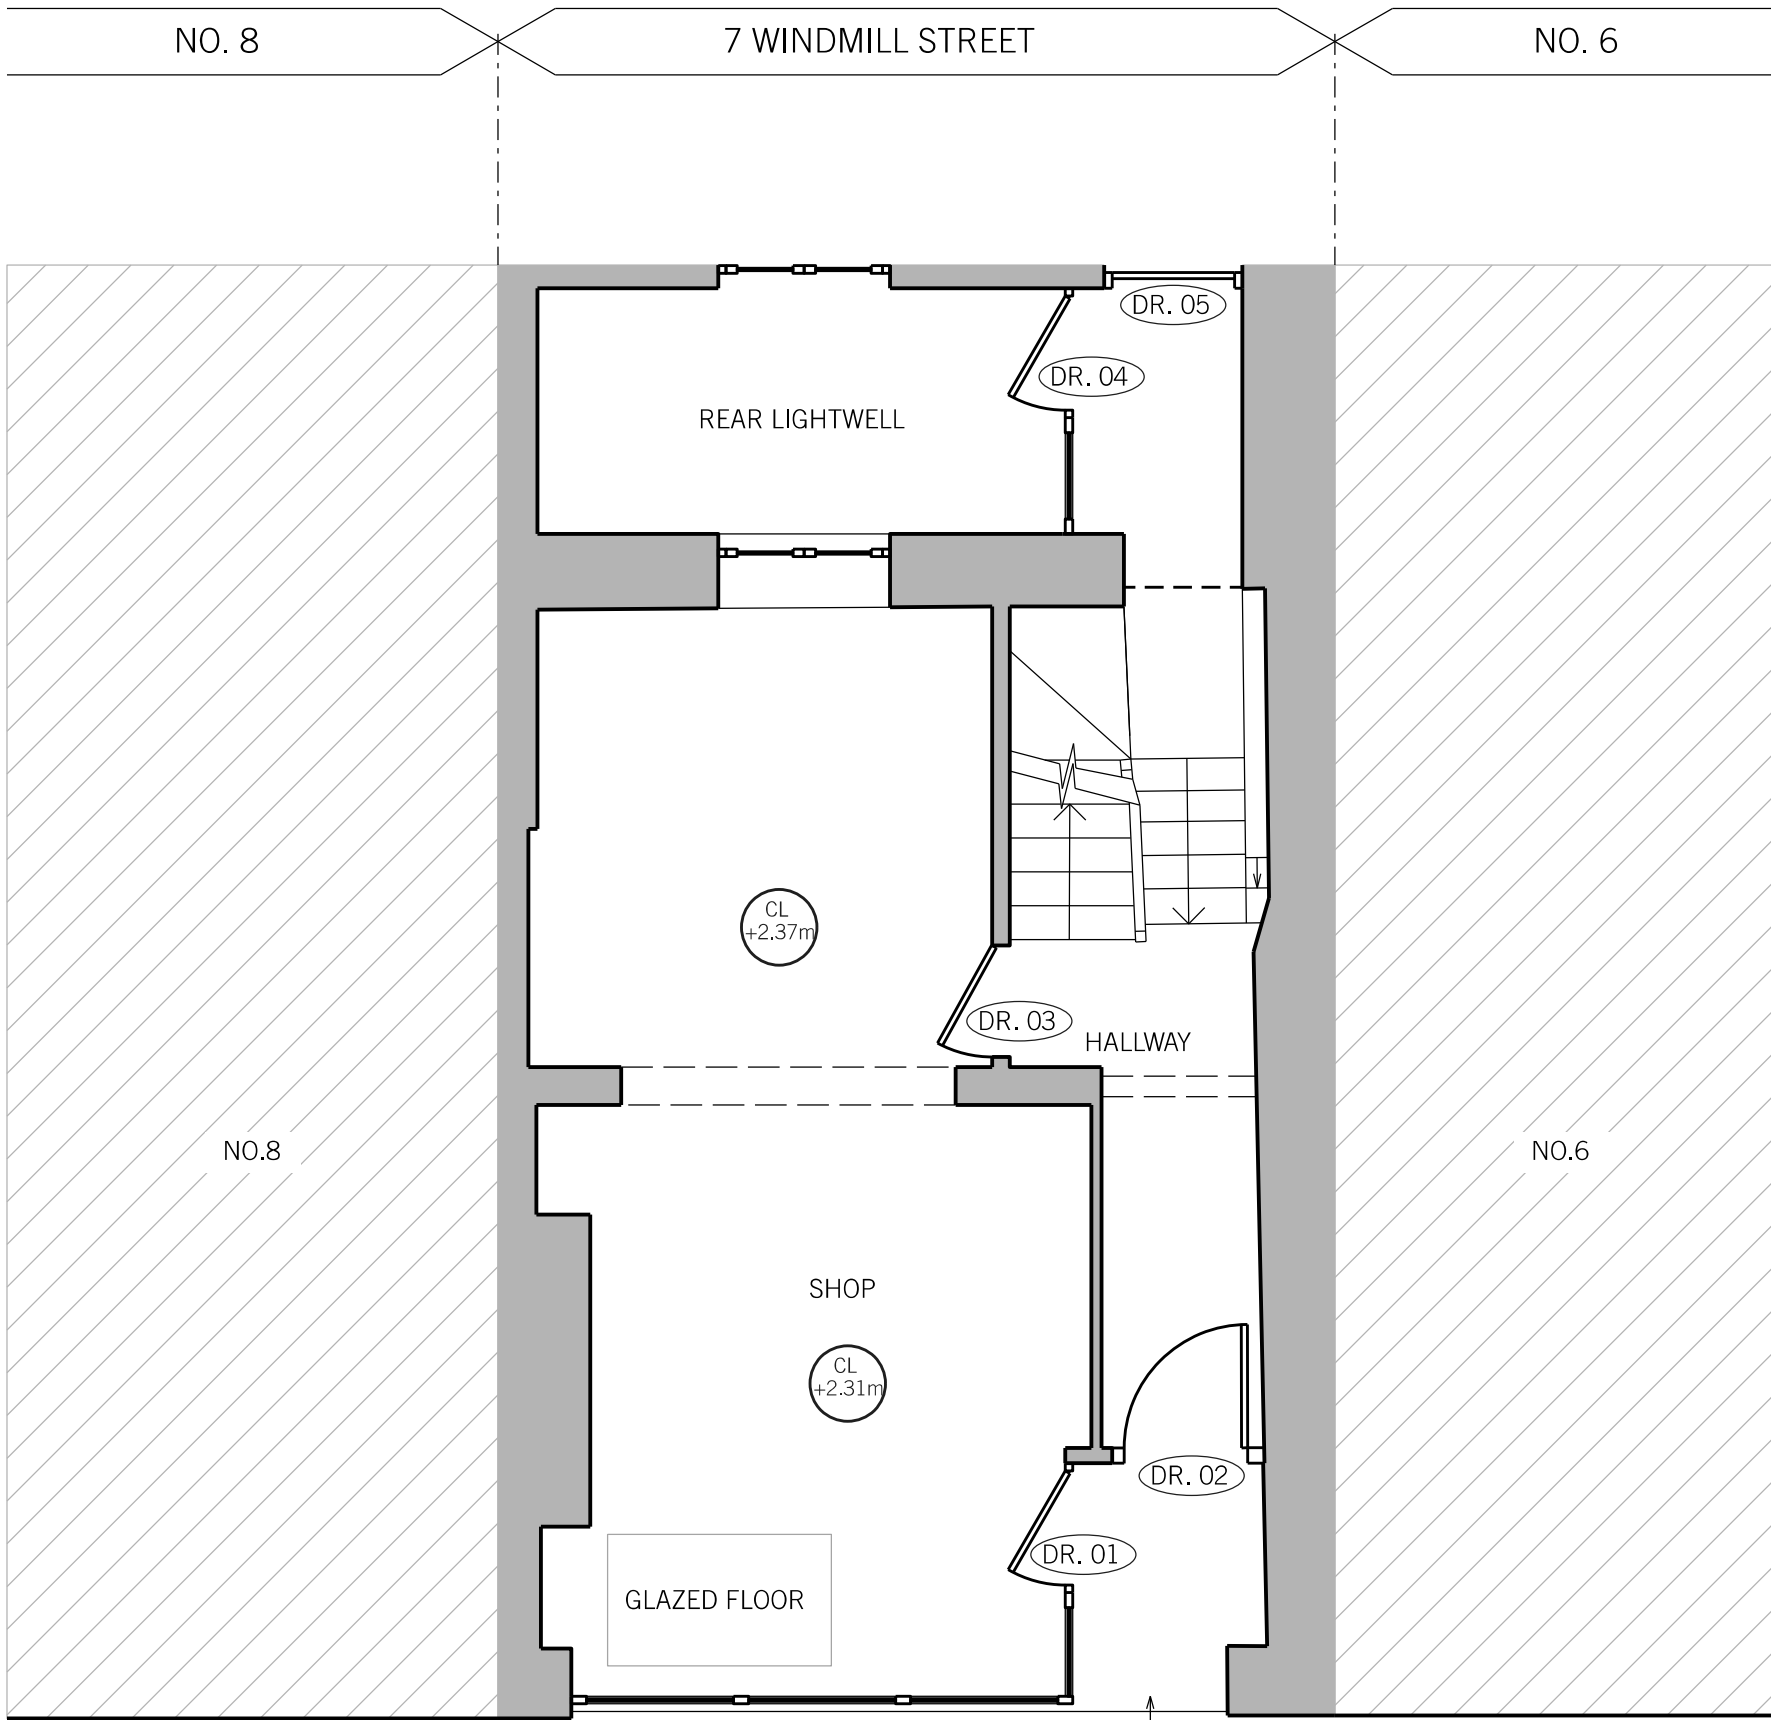


01: EXISTING BASEMENT FLOOR PLAN  
SCALE 1:50

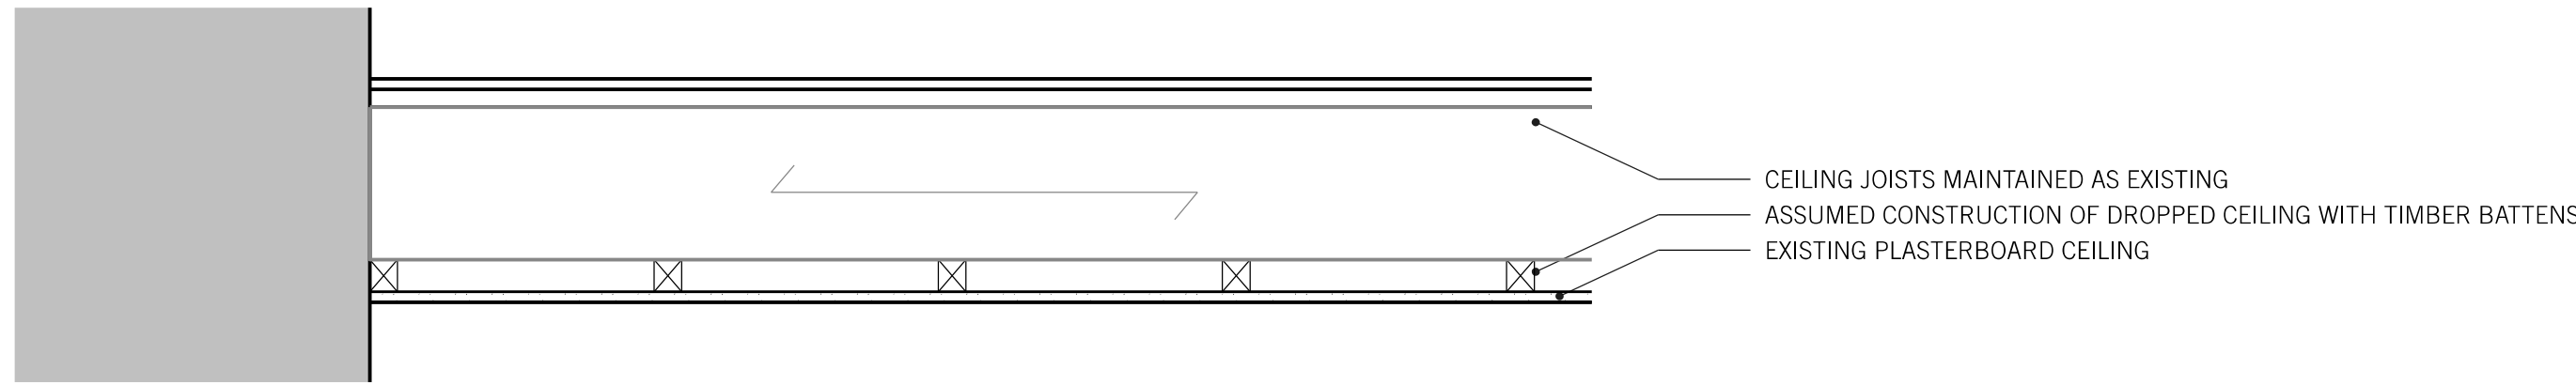


02: EXISTING GROUND FLOOR PLAN  
SCALE 1:50

WINDMILL STREET

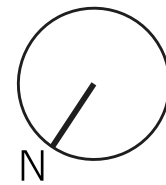

03: EXISTING CEILING CONSTRUCTION  
SCALE 1:10

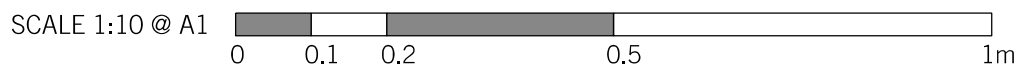

REV.	DATE	REASON FOR ISSUE	CHK. BY
------	------	------------------	---------

NOTE:  
- USE FIGURED DIMENSIONS ONLY.  
- ALL DIMENSIONS TO BE CHECKED ON-SITE.  
- ANY DISCREPANCIES BETWEEN CONSULTANT DRAWINGS TO BE REPORTED TO THE ARCHITECT BEFORE ANY WORK COMMENCES.  
- MATTHEW SPRINGETT ASSOCIATES ©

**MSA**

MATTHEW SPRINGETT ASSOCIATES Ltd.  
70 HATTON GARDEN  
LONDON EC1N 8JT  
T+44 (0)20 7692 5950  
F+44 (0)20 7692 5951

CLIENT  
WANDERSLORE LTD

PROJECT  
7 WINDMILL STREET,  
LONDON, W1T 2JD

TITLE  
EXISTING BASEMENT AND  
GROUND FLOOR PLANS  
AND PROPOSED CEILING  
CONSTRUCTION

DATE	JOB NO.	DRAWN BY	PURPOSE
03.08.18	185	AT	P
SCALE @ A1	NUMBER	REV.	
1:50	185-200	-	