

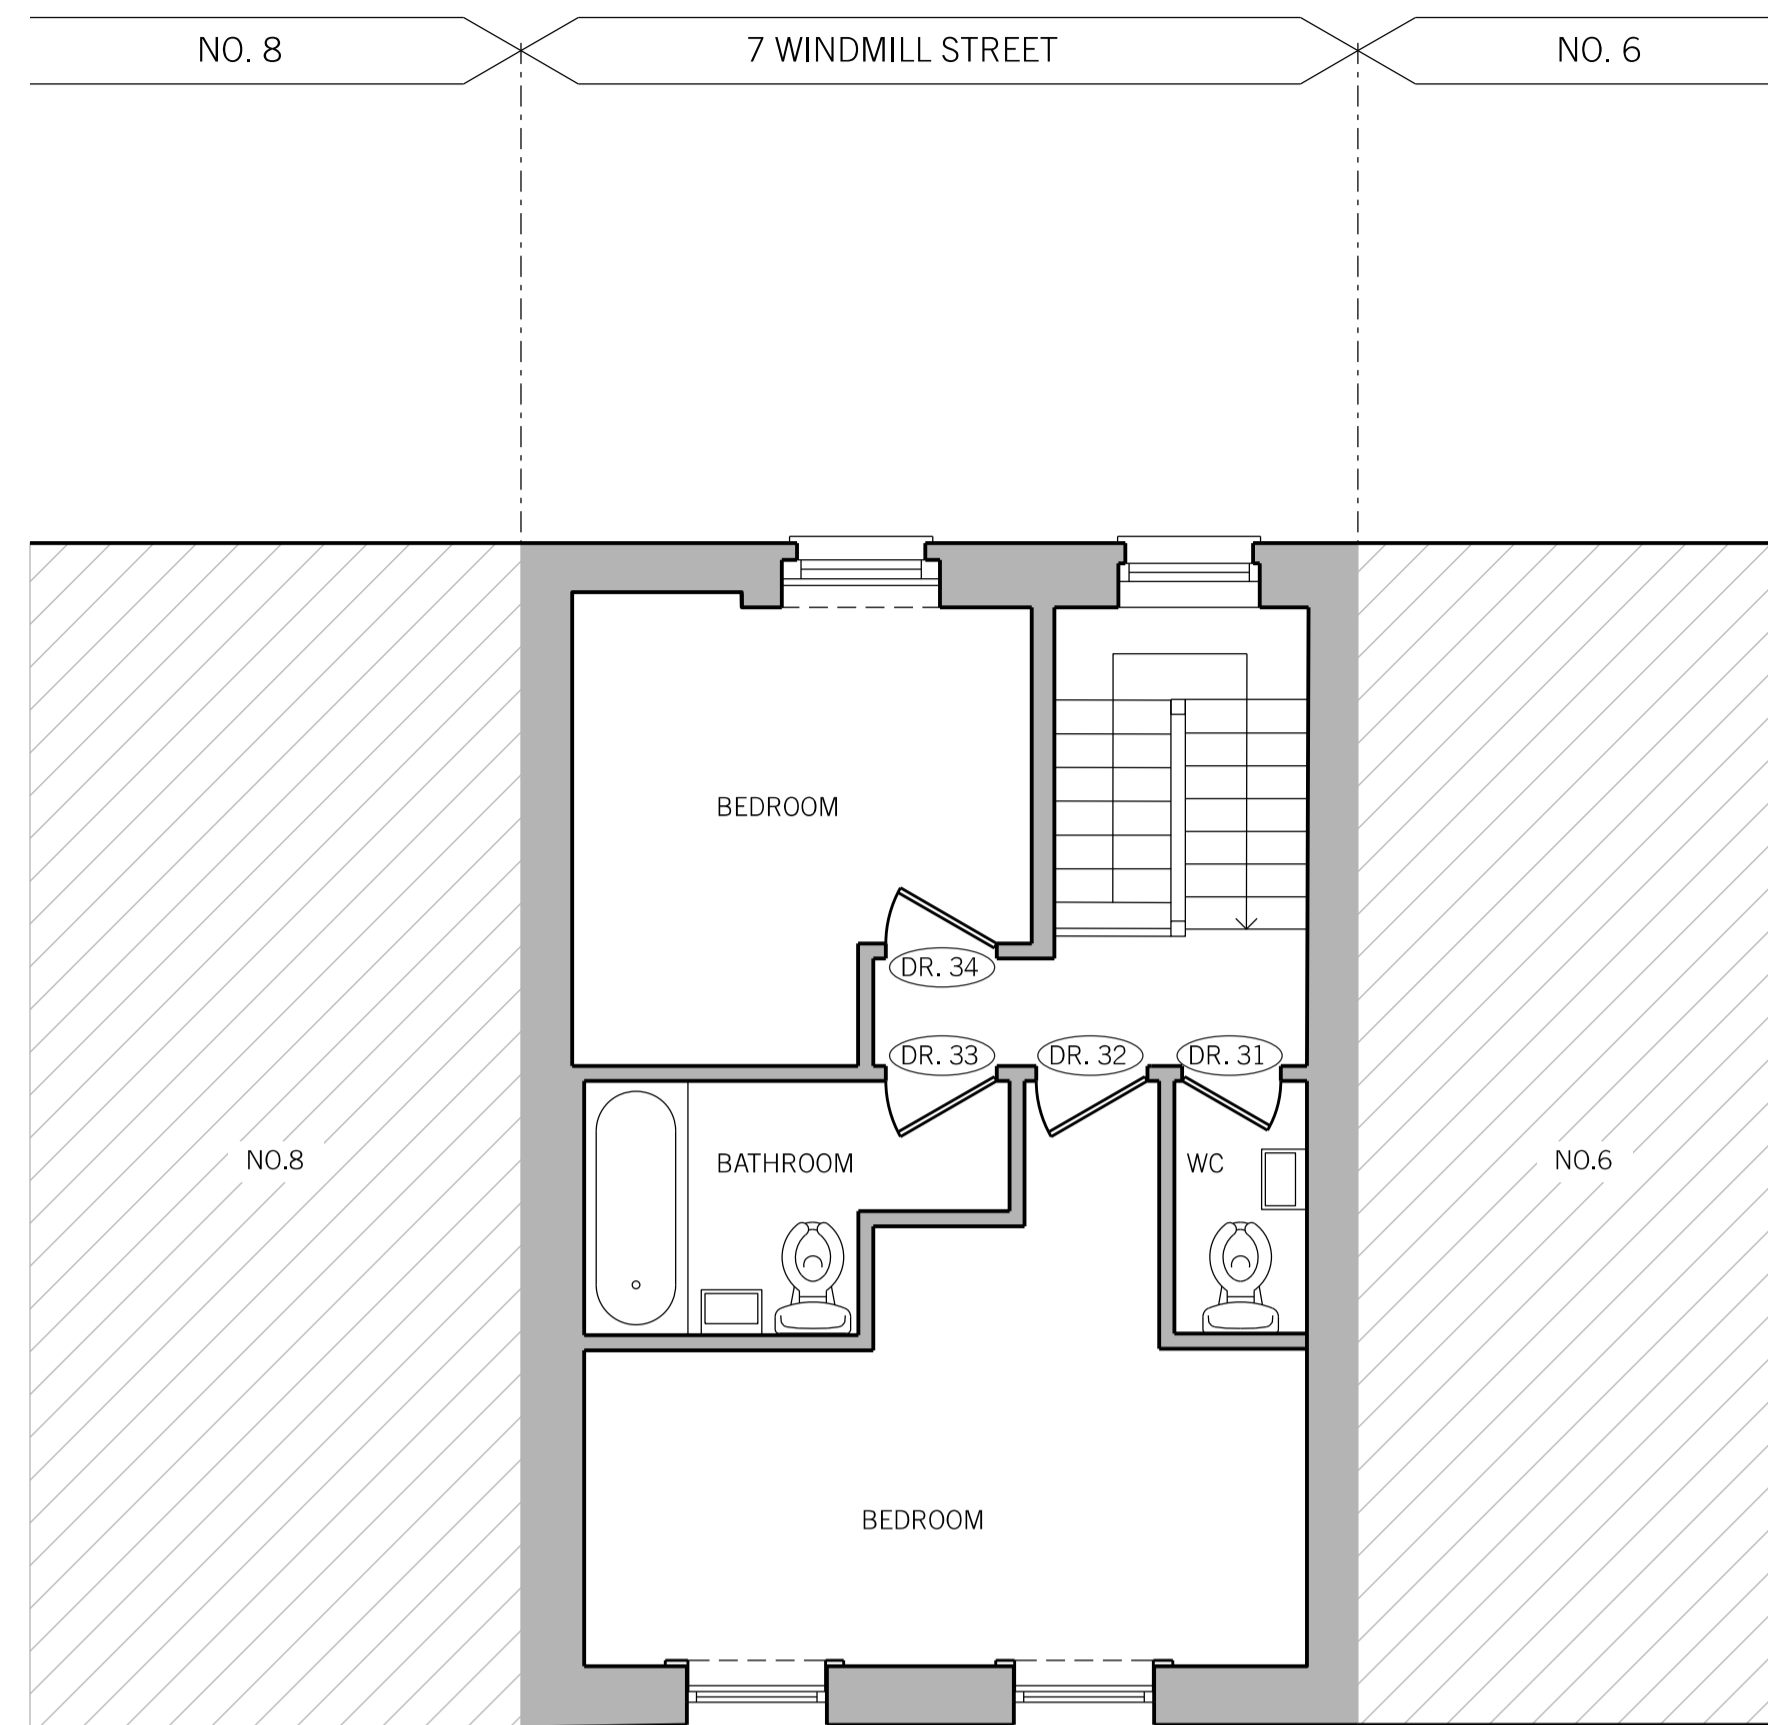


01: EXISTING SECOND FLOOR PLAN
SCALE 1:50

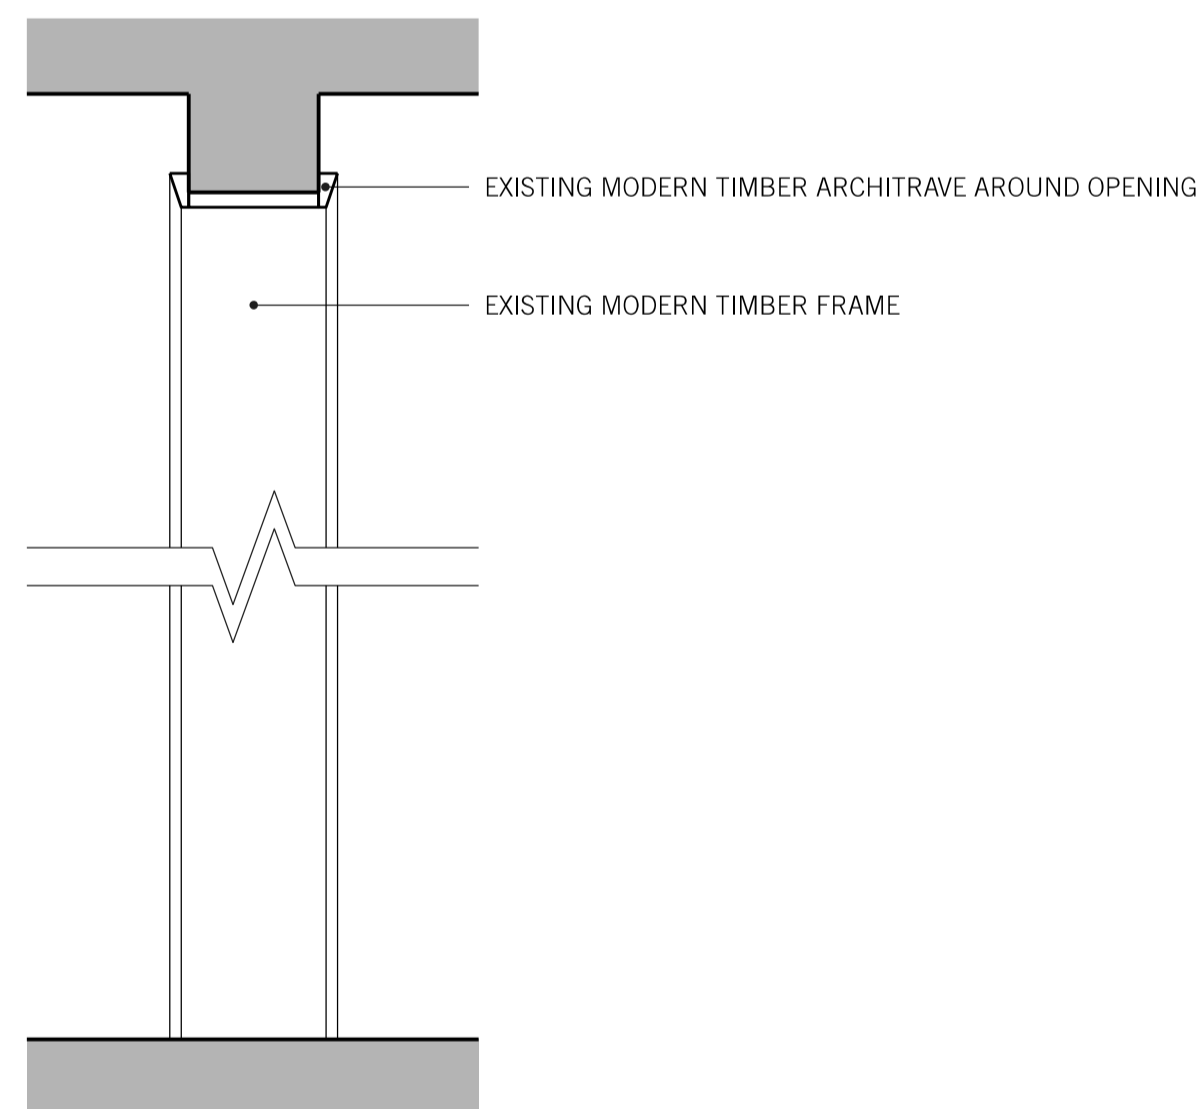

02: EXISTING THIRD FLOOR PLAN
SCALE 1:50

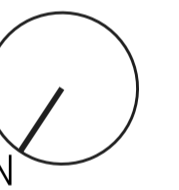

03: DETAIL SECTION THROUGH EXISTING OPENING
SCALE 1:10



REV.	DATE	REASON FOR ISSUE	CHK. BY

NOTE:
 - USE FIGURED DIMENSIONS ONLY.
 - ALL DIMENSIONS TO BE CHECKED ON-SITE.
 - ANY DISCREPANCIES BETWEEN CONSULTANT DRAWINGS TO BE REPORTED TO THE ARCHITECT BEFORE ANY WORK COMMENCES.
 - MATTHEW SPRINGETT ASSOCIATES ©

MSA
 MATTHEW SPRINGETT ASSOCIATES Ltd.
 70 HATTON GARDEN
 LONDON EC1N 8JT
 T+44 (0)20 7692 5950
 F+44 (0)20 7692 5951

CLIENT
 WANDERSLORE LTD

PROJECT
 7 WINDMILL STREET,
 LONDON, W1T 2JD

TITLE
 EXISTING SECOND AND
 THIRD FLOOR PLANS
 AND SECTION THROUGH
 EXISTING OPENING

DATE	JOB NO.	DRAWN BY	PURPOSE
10.08.18	185	AT	P

SCALE @ A1	NUMBER	REV.
1:50/1:10	185-201	-