



01: EXISTING BASEMENT FLOOR PLAN  
SCALE 1:50

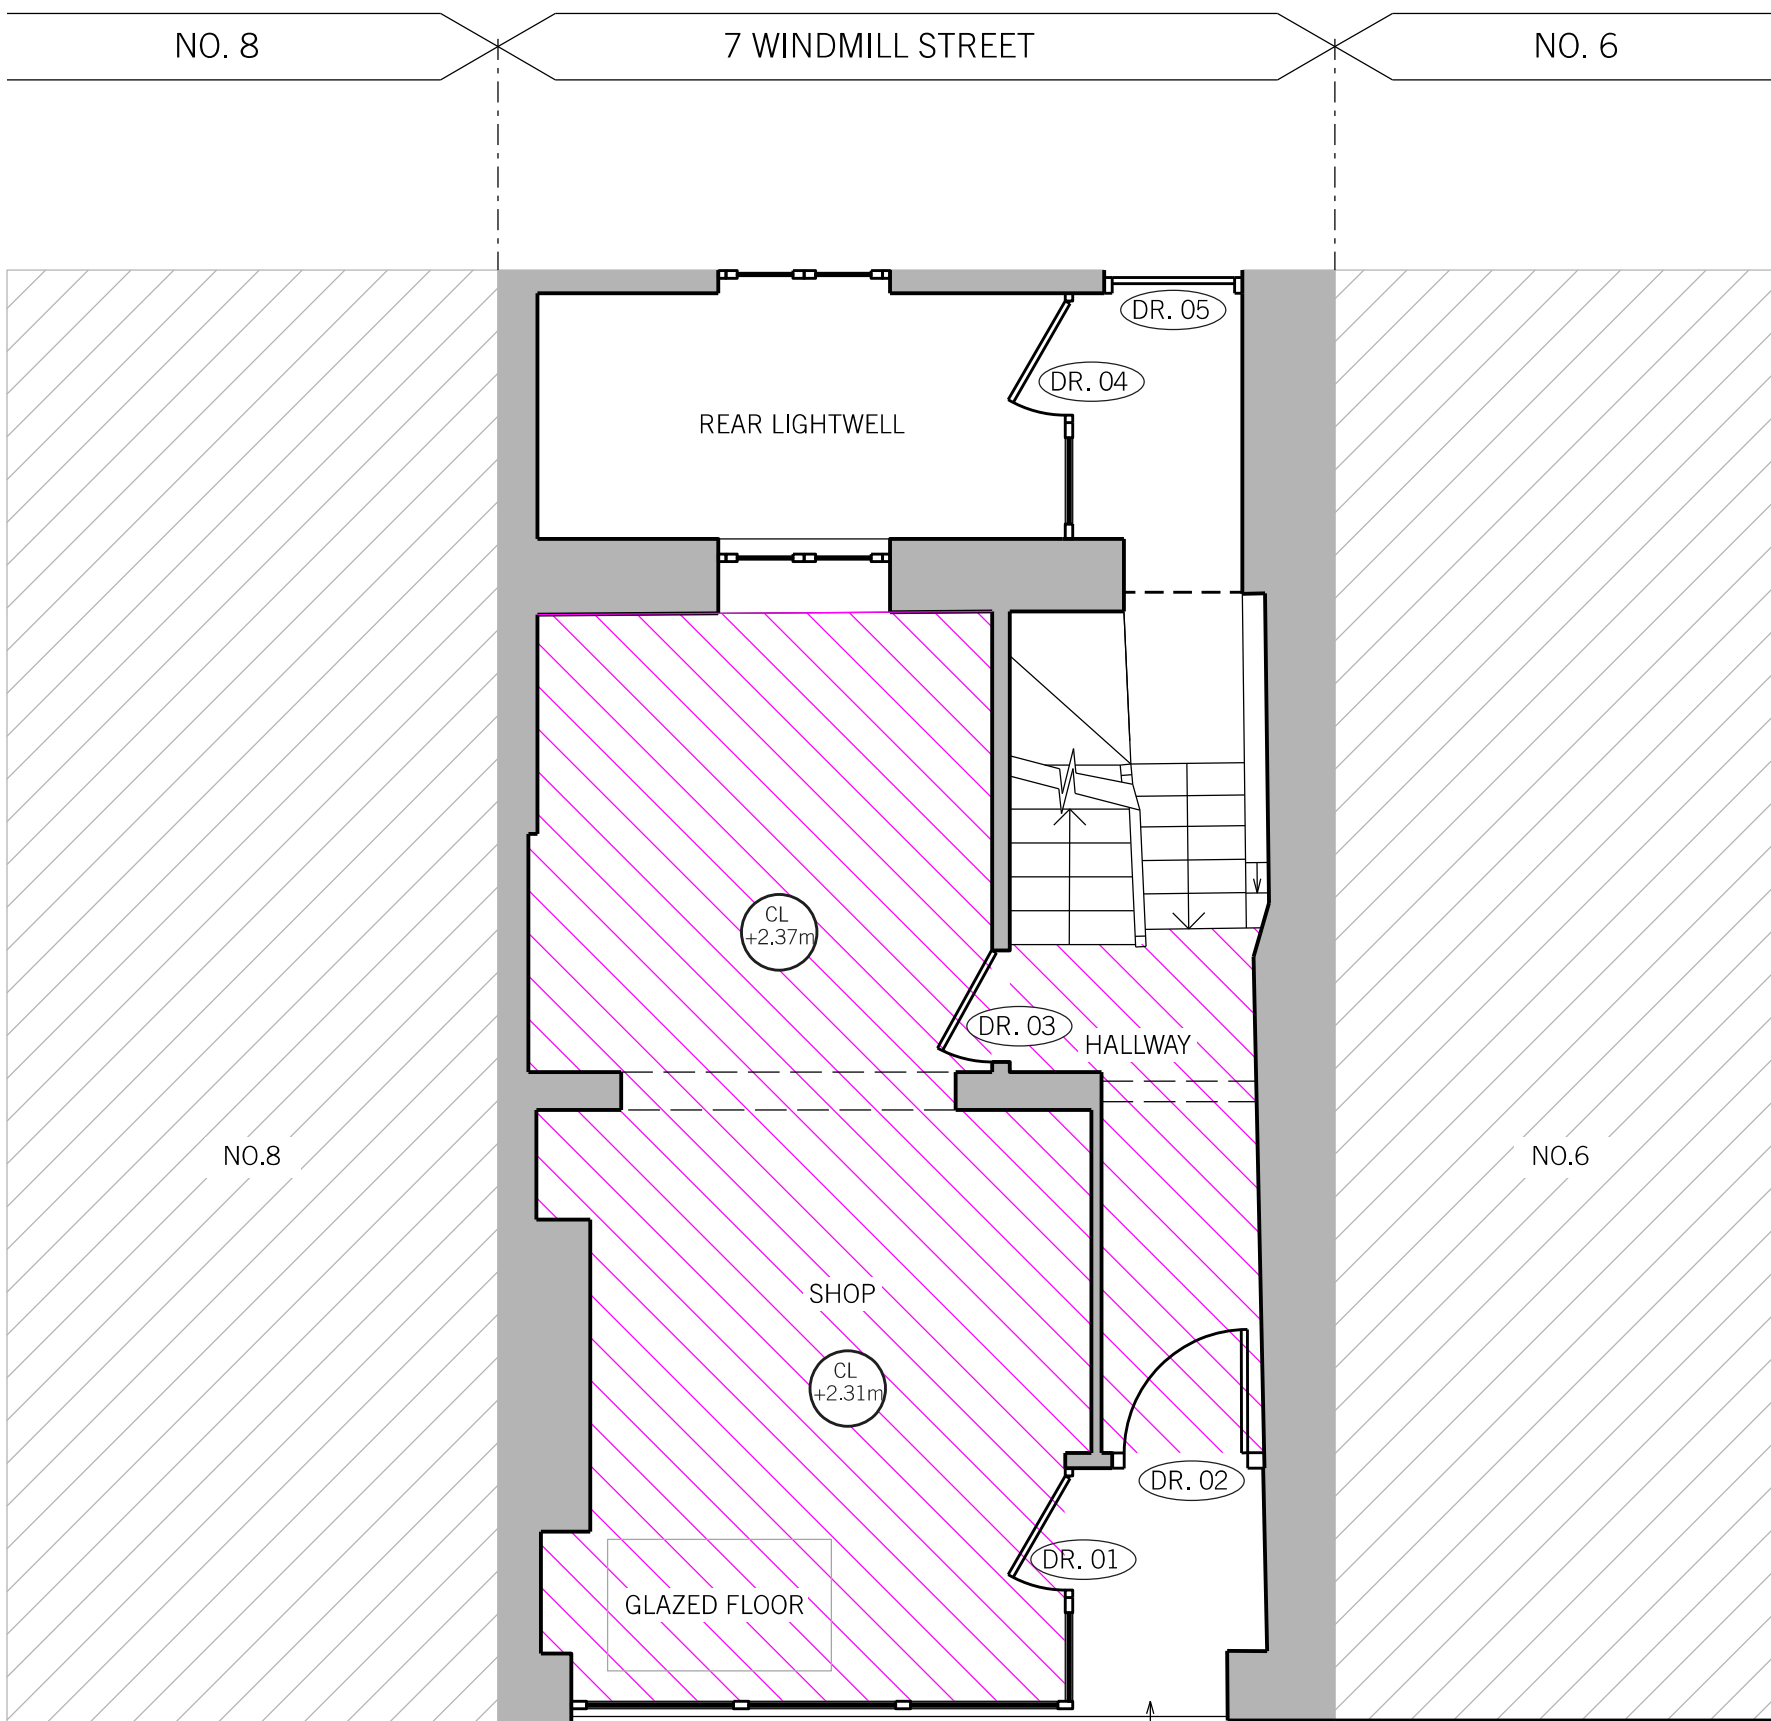


02: EXISTING GROUND FLOOR PLAN  
SCALE 1:50

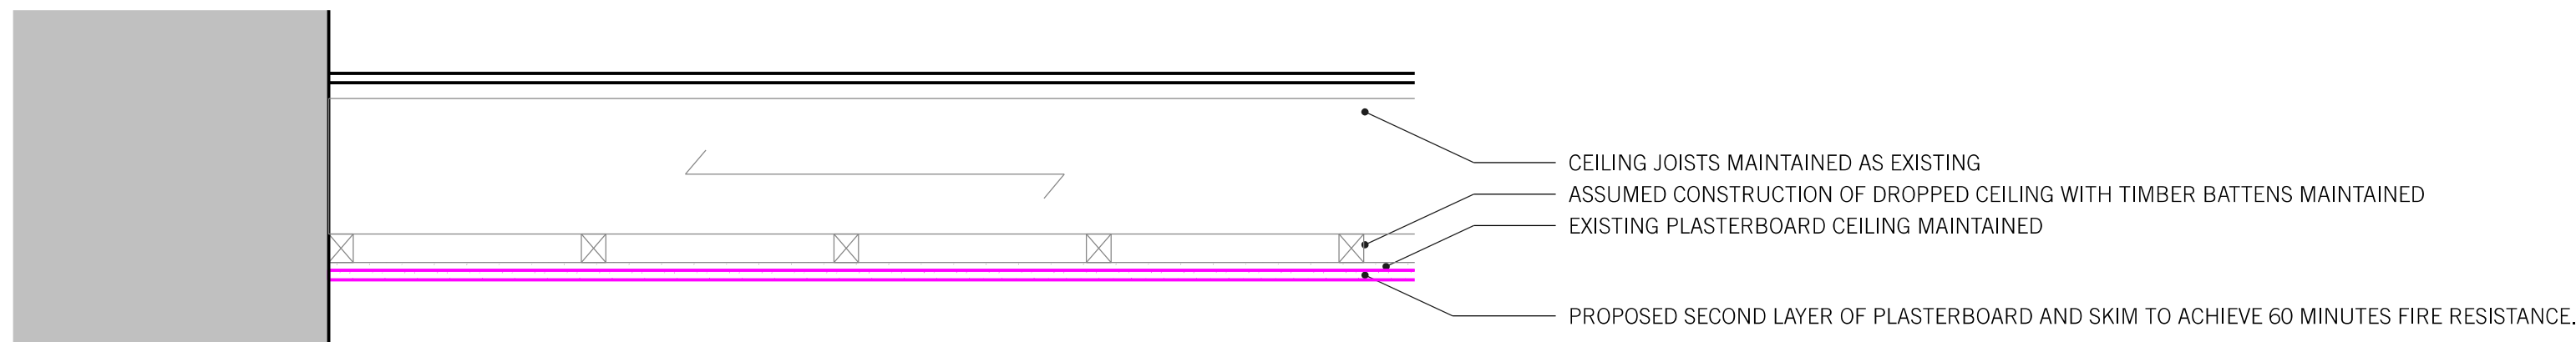

03: PROPOSED CEILING CONSTRUCTION  
SCALE 1:10

OVERBOARD CEILING WITH  
ADDITIONAL PLASTERBOARD

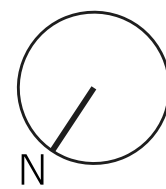

REV.	DATE	REASON FOR ISSUE	CHK. BY
------	------	------------------	------------

NOTE:  
- USE FIGURED DIMENSIONS ONLY.  
- ALL DIMENSIONS TO BE CHECKED ON-SITE.  
- ANY DISCREPANCIES BETWEEN CONSULTANT DRAWINGS TO BE REPORTED TO THE ARCHITECT BEFORE ANY WORK COMMENCES.  
- MATTHEW SPRINGETT ASSOCIATES ©

**MSA**

MATTHEW SPRINGETT ASSOCIATES Ltd.  
70 HATTON GARDEN  
LONDON EC1N 8JT  
T+44 (0)20 7692 5950  
F+44 (0)20 7692 5951

CLIENT  
**WANDERSLORE LTD**

PROJECT  
**7 WINDMILL STREET,  
LONDON, W1T 2JD**

TITLE  
**PROPOSED BASEMENT AND  
GROUND FLOOR PLANS  
AND PROPOSED CEILING  
CONSTRUCTION**

DATE	JOB NO.	DRAWN BY	PURPOSE
03.08.18	178	AT	P
SCALE @ A1	NUMBER	REV.	
1:50	178-210	-	

SCALE 1:50 @ A1  
0 1 2 5m

SCALE 1:10 @ A1  
0 0.1 0.2 0.5 1m