


KEY

Existing

Proposed

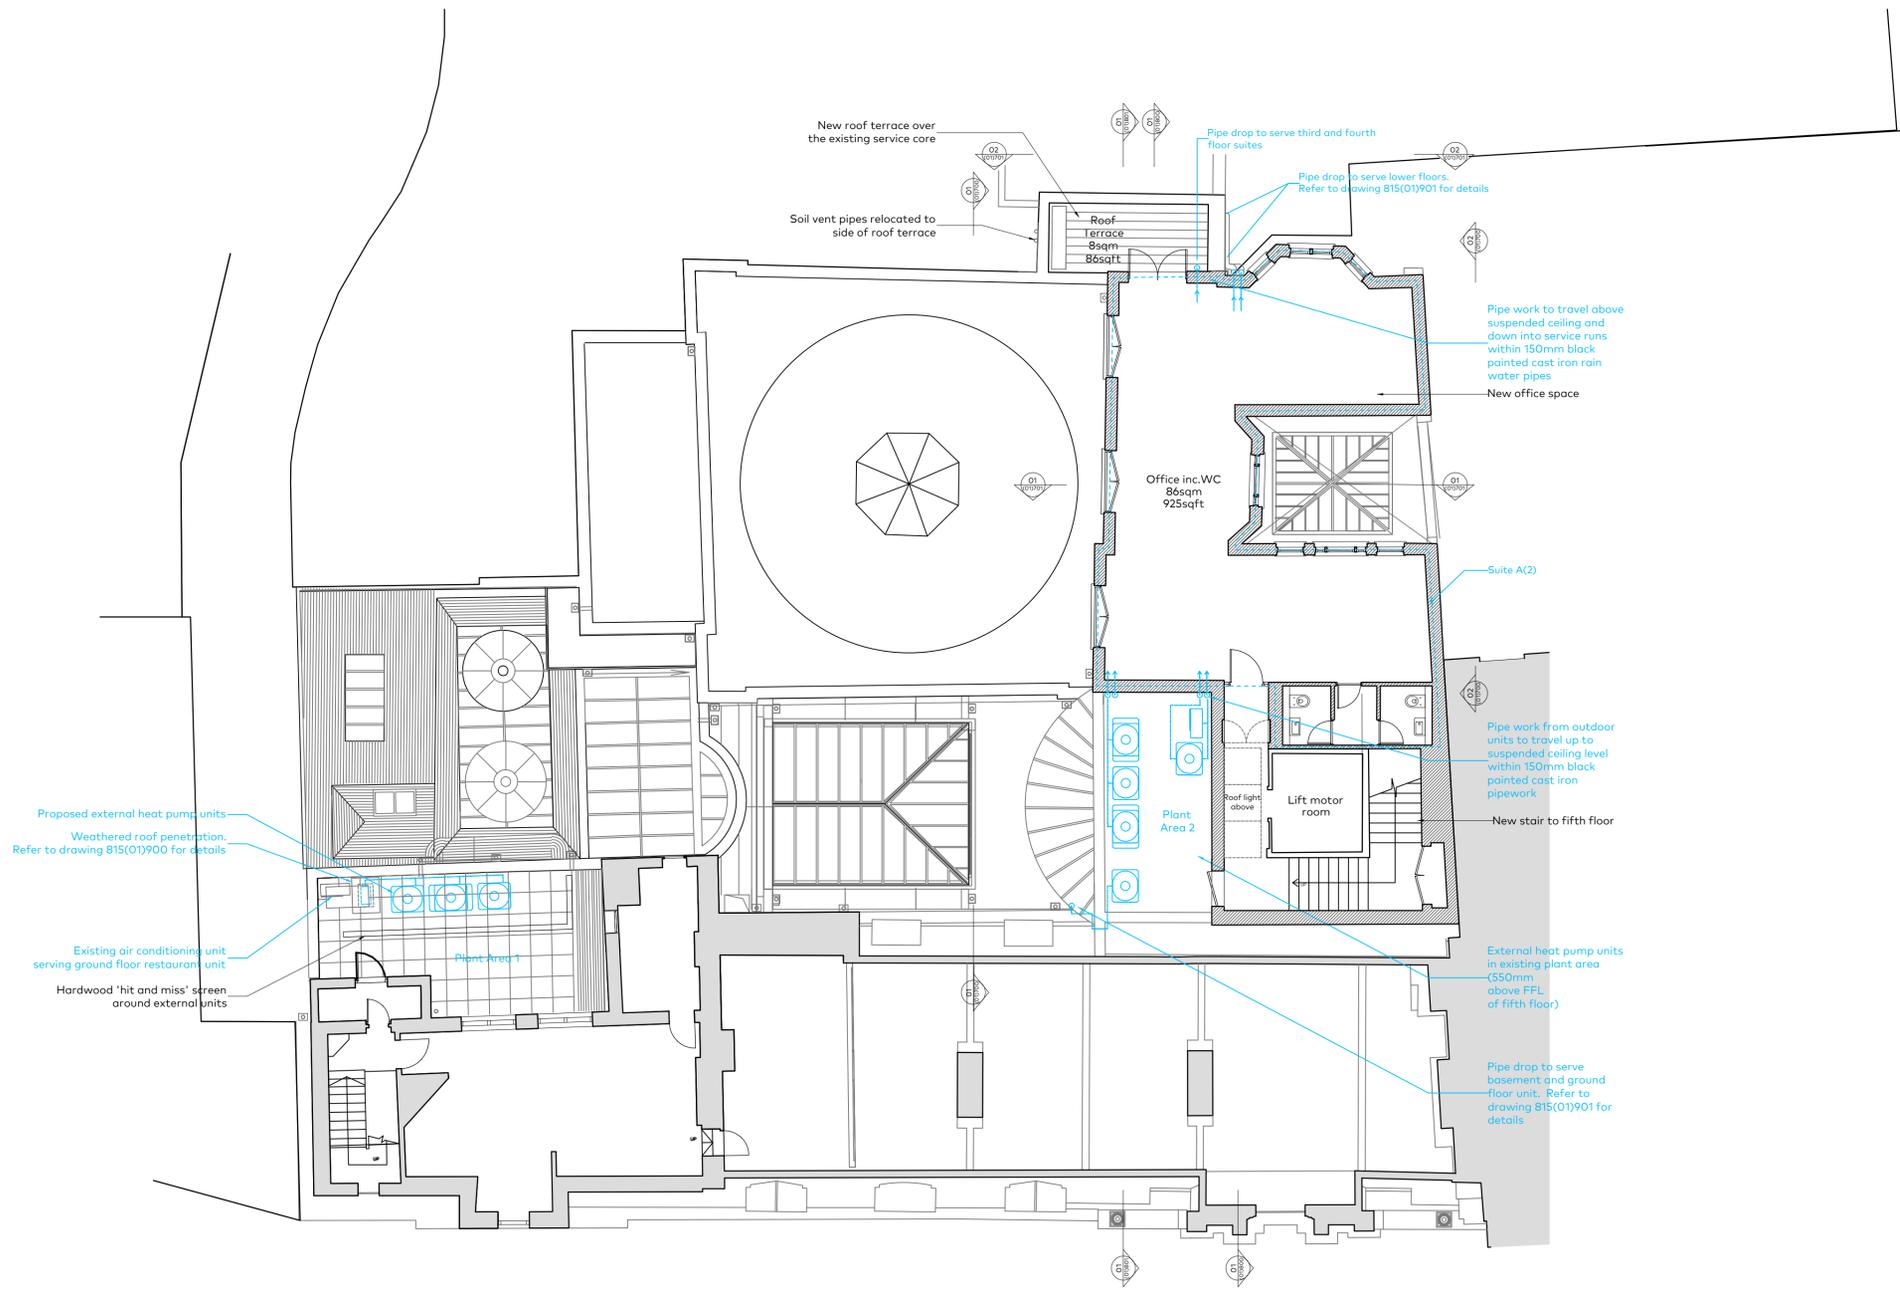

01 - FIFTH FLOOR PLAN
As Proposed

| Rev | Issue Date | Revision Notes | Drawn |
|-----|------------|-----------------------------------|-------|
| F | 2018.08.07 | Issued for Planning | YD |
| E | 2018.07.25 | Issued for Planning | YD |
| D | 2018.07.02 | Issued for Planning | YD |
| C | 2018.06.07 | Issued for Planning | YD |
| B | 2017.07.18 | Issued for Are-application Advice | YD |
| A | 2017.07.11 | Issued for Are-application Advice | YD |
| A | 2017.05.26 | Issued for Are-application Advice | YD |
| Rev | Issue Date | Revision Notes | Drawn |

General Notes

Do not scale. All written dimensions must be checked on site before work commences on site or in shop. Figured dimensions take preference over those scaled. Discrepancies, where identified, must be reported to the Architect immediately. Any areas indicated on this drawing are for guidance purposes only. No responsibility is taken for their accuracy. All work must be carried out in accordance with the Building Regulations and to the satisfaction of the Local Authority.

Drawing Status

PLANNING

| Job Number | Drawing Number | Rev | Scale |
|------------|----------------|-----|----------------------|
| 815 | (01)607 | F | 1:100@A1 1:200@A3 |

Drawing Title: Fifth Floor Plan As Proposed

| | | | |
|---------|-----------------------|-------|------------|
| Project | Holborn Hall | | |
| Client | Mactaggart Inv Co Ltd | | |
| Date | 19.05.2017 | drawn | YD checked |

Garnett & Partners

Garnett & Partners LLP
Studio 303, The Print Rooms
164-180 Union Street
London SE1 0LH

Architects and designers

+44 20 7404 7677
www.garnettpartners.com

