

WE MAKE 2 Bacon's Lane

SKY REFLECTION



ANTIQUE MIRROR



BLUE BACK-PAINTED GLASS



GREY MIRROR



GREY BACK-PAINTED GLASS



BLACK BACK-PAINTED GLASS

The antique and grey mirror reflect the the cloud most clearly whilst the blue back-painted glass tints the reflection to imitate a blue-sky day, the grey and black back painted glass create the effect of a stormy day.

WE MAKE 2 Bacon's Lane

SHADE REFLECTION



ANTIQUE MIRROR



BLUE BACK-PAINTED GLASS



GREY MIRROR





GREY BACK-PAINTED GLASS






BLACK BACK-PAINTED GLASS


In shade the grey and antiqued mirror is much lighter in appearance than the back painted glass which is darker and heavier.


WE MAKE 2 Bacon's Lane EXISTING DRAWINGS

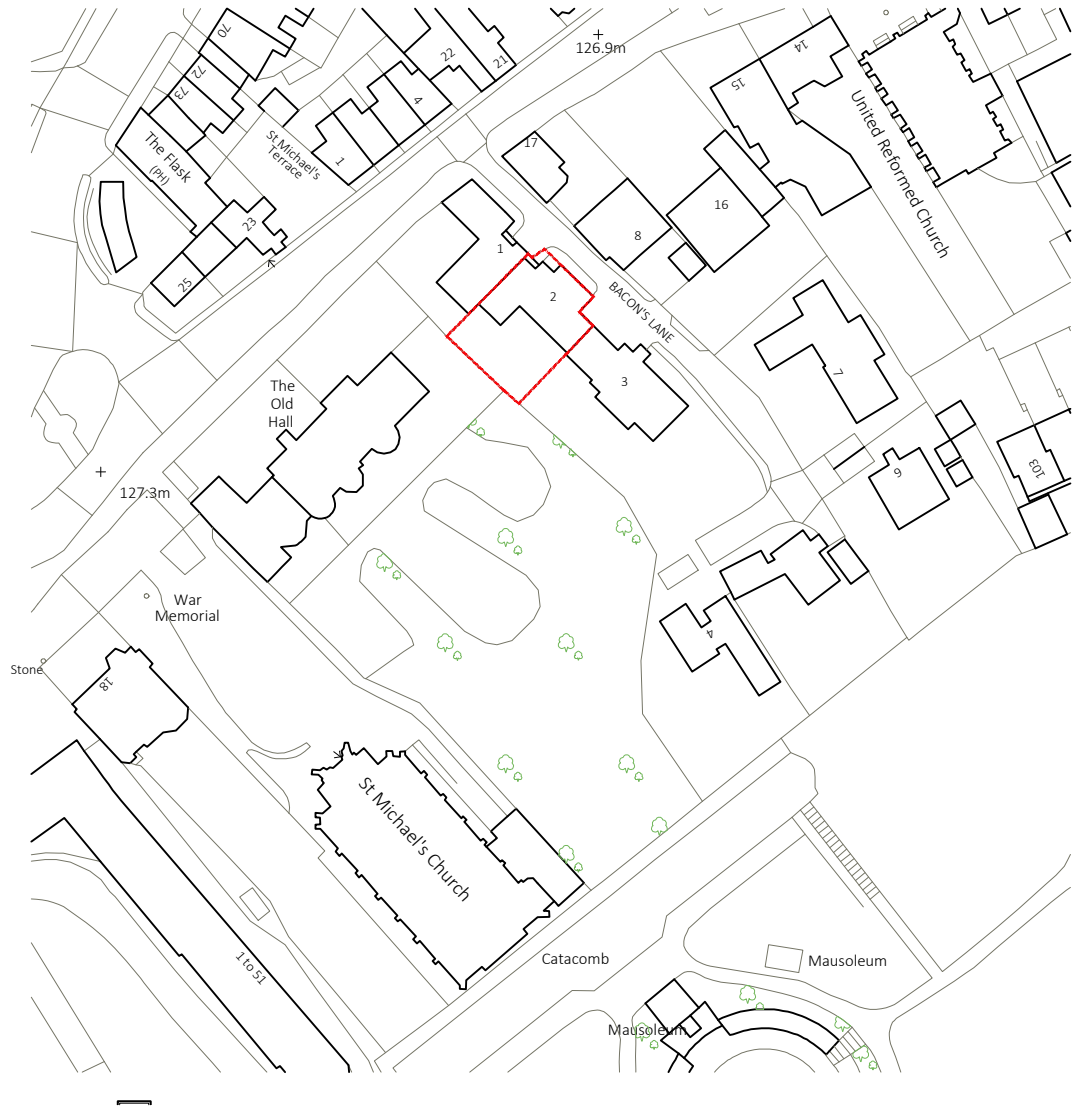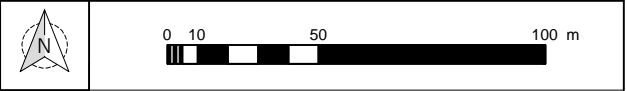

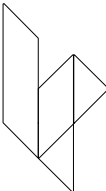
rev.	date	description		revised by
revisions				
stage		drawing title		
PLANNING		LOCATION PLAN		
		Seatem House 39 Moreland Street London EC1V 8BB T +44 (0)20 7288 1333 E mail@lparchitects.co.uk F +44 (0)20 7288 0333 W www.lparchitects.co.uk		
		client	project	
		Mr & Mrs I White	2 Bacon's Lane Highgate London N6 6BL	
scale	date issued	drawn by	drawing no	revision
1:1250 @A3	2018.07.25	JF	486.(1).0.001	

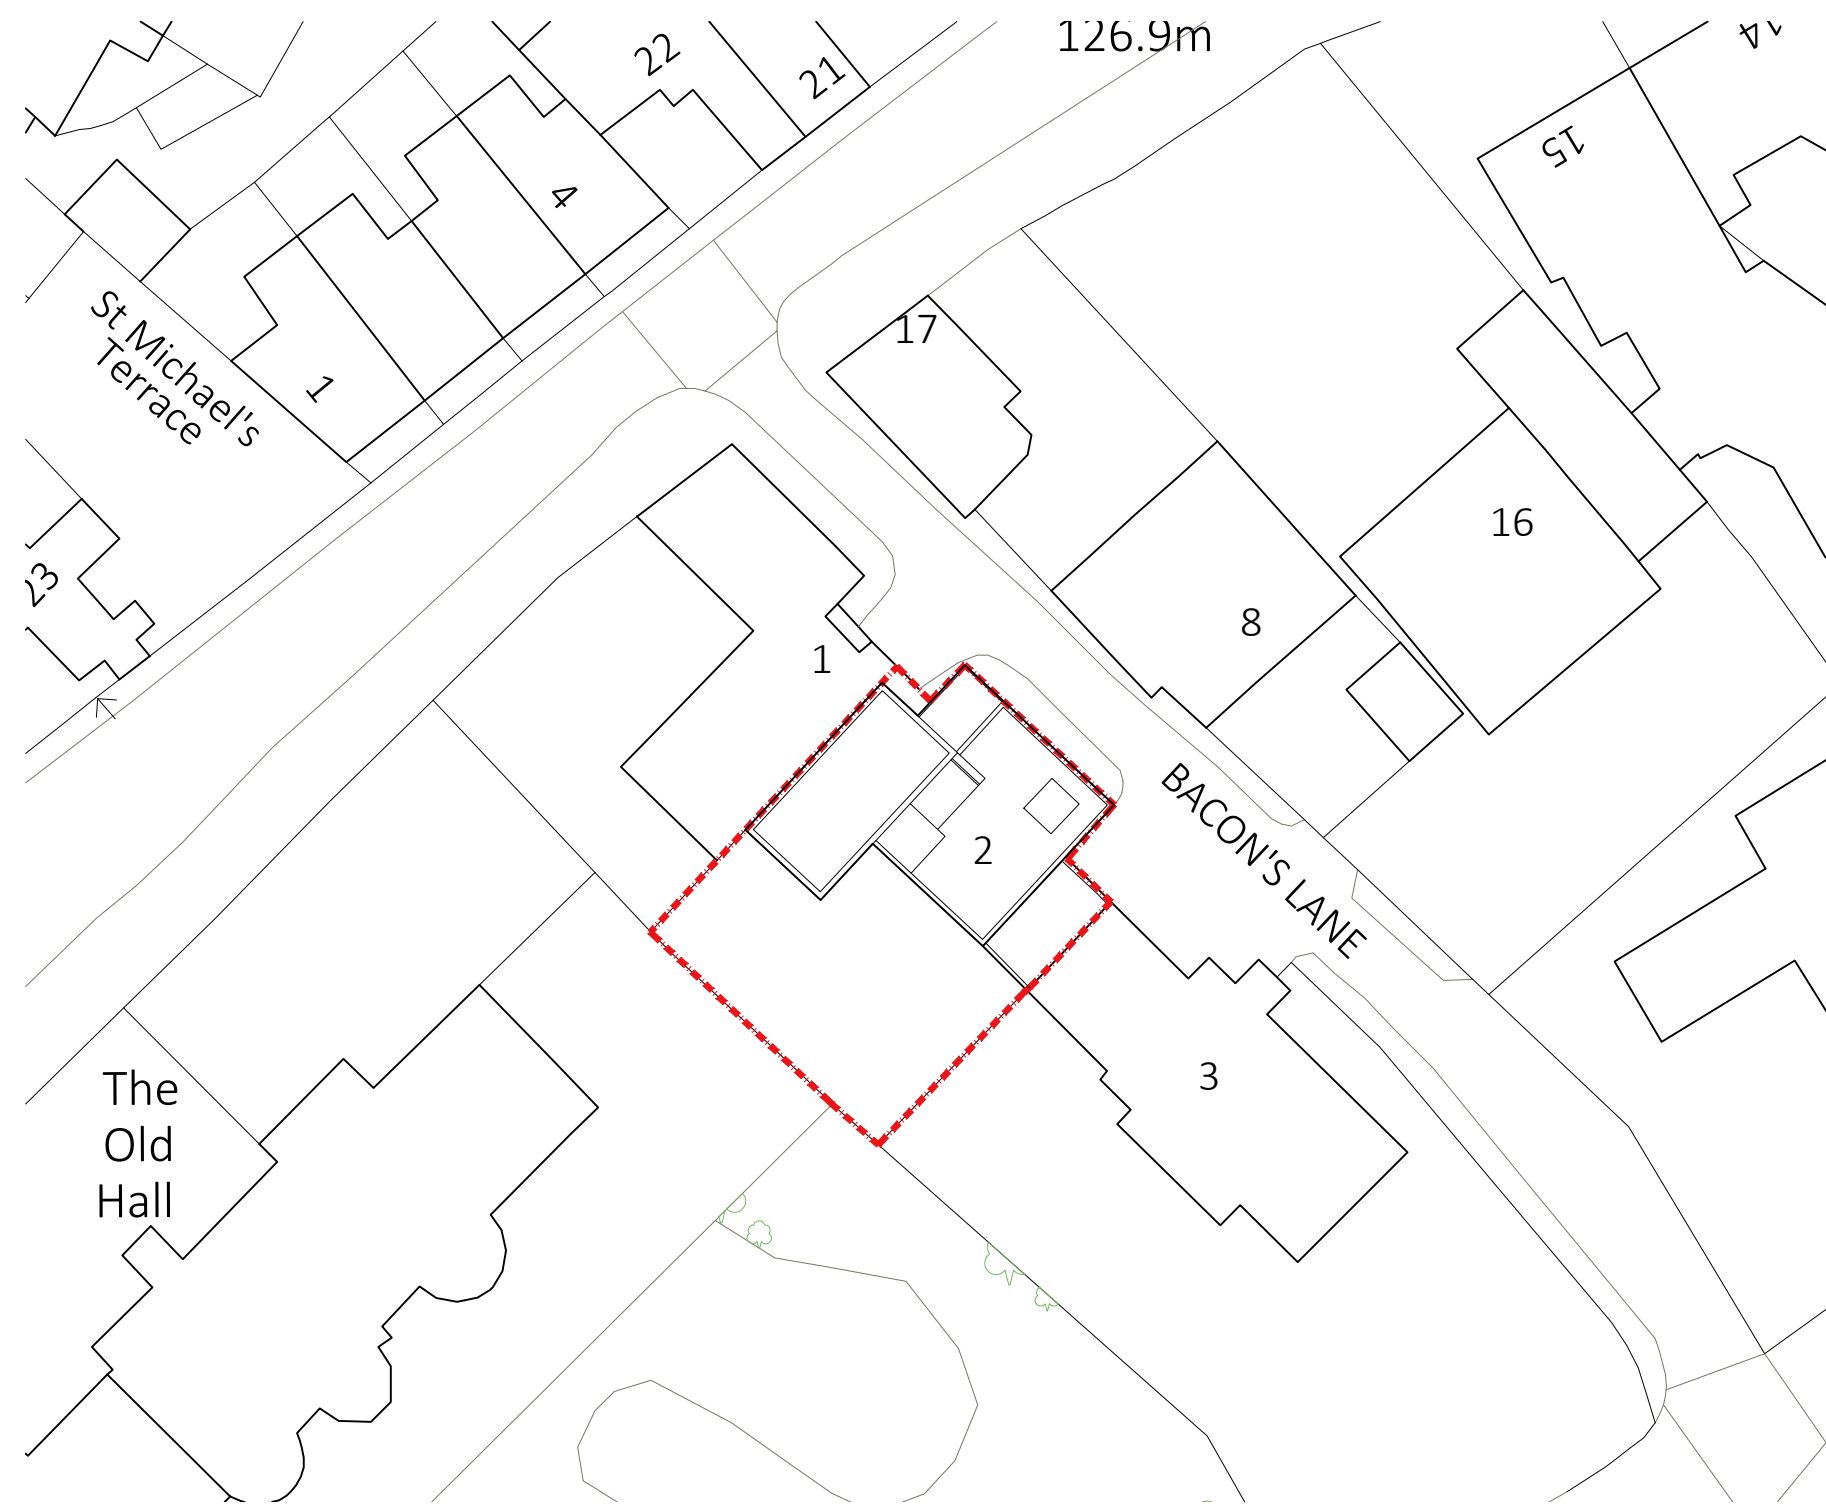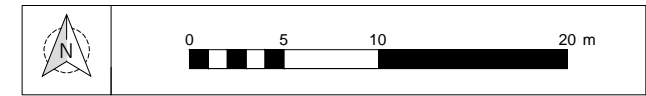

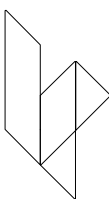
rev.	date	description		revised by
revisions				
stage PLANNING		drawing title EXISTING SITE PLAN		
		Seatem House 39 Moreland Street London EC1V 8BB client		
		Mr & Mrs I White		
		project 2 Bacon's Lane Highgate London N6 6BL		
scale	date issued	drawn by	drawing no	revision
1:500 @ A1	2018.07.25	JF	486.(1).0.002	--
1:1000 @ A3				


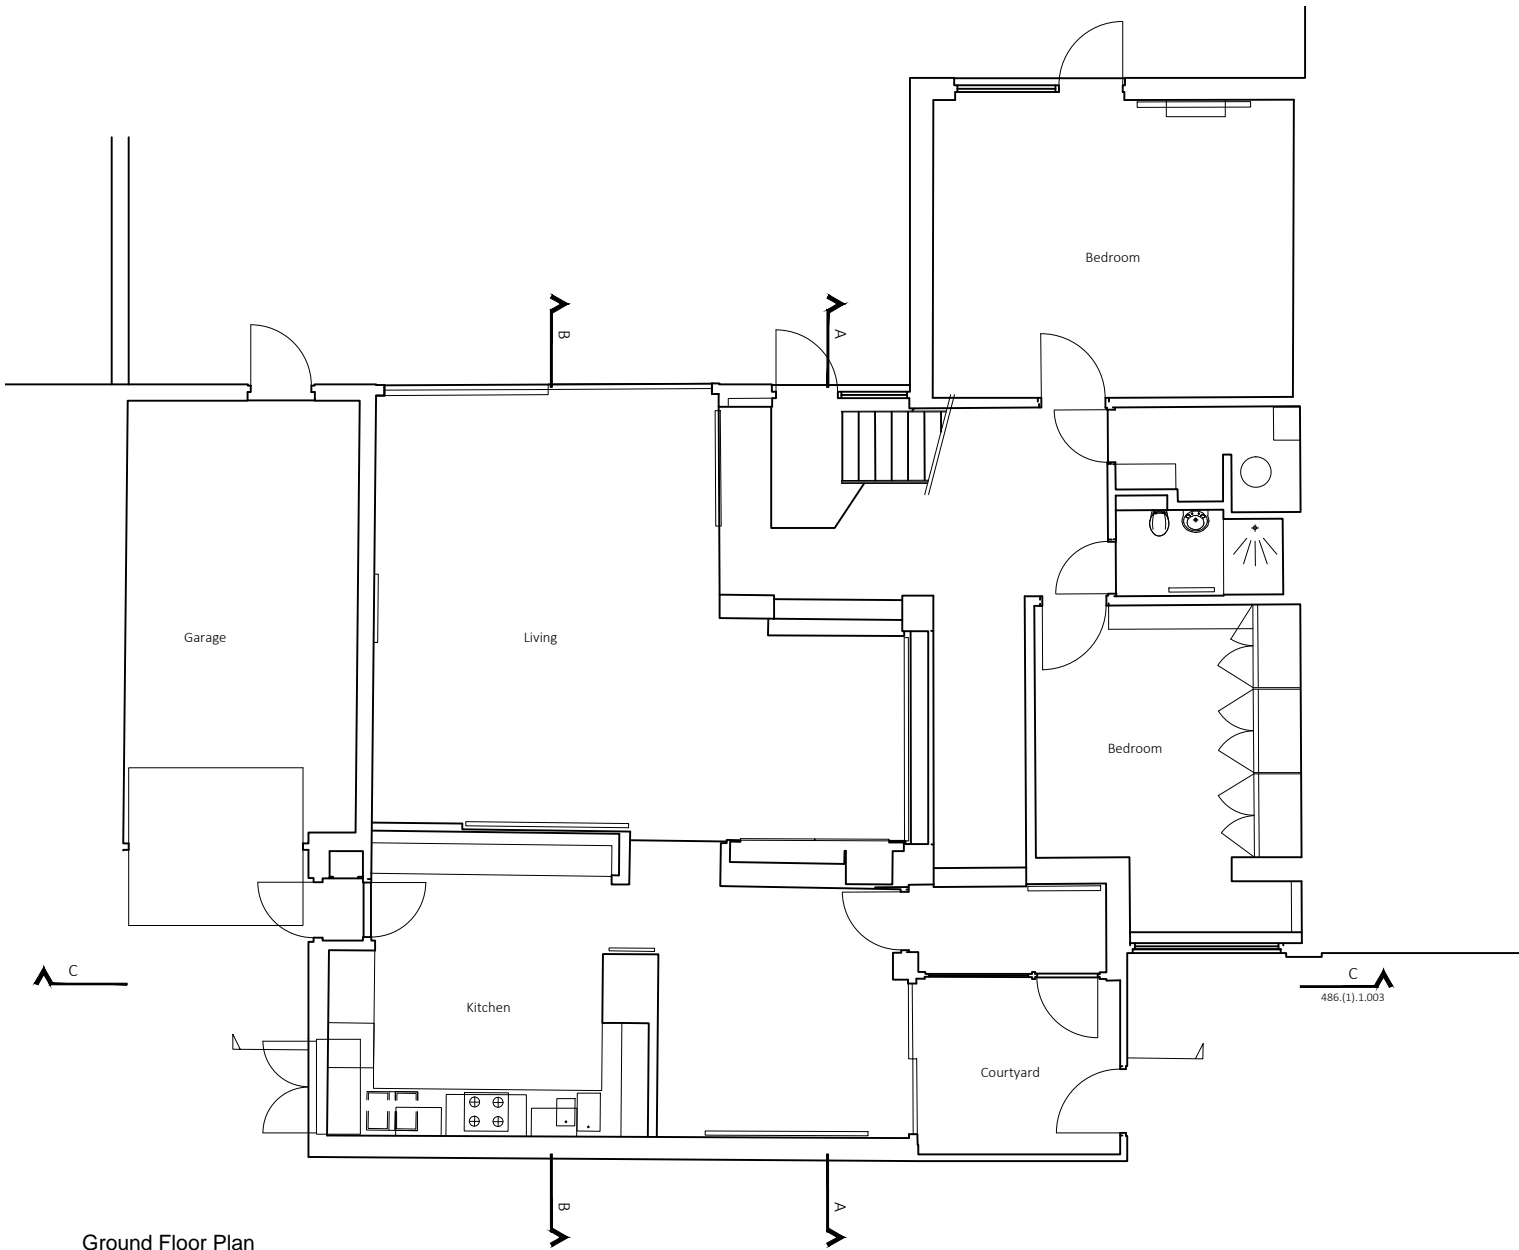


Ground Floor Plan

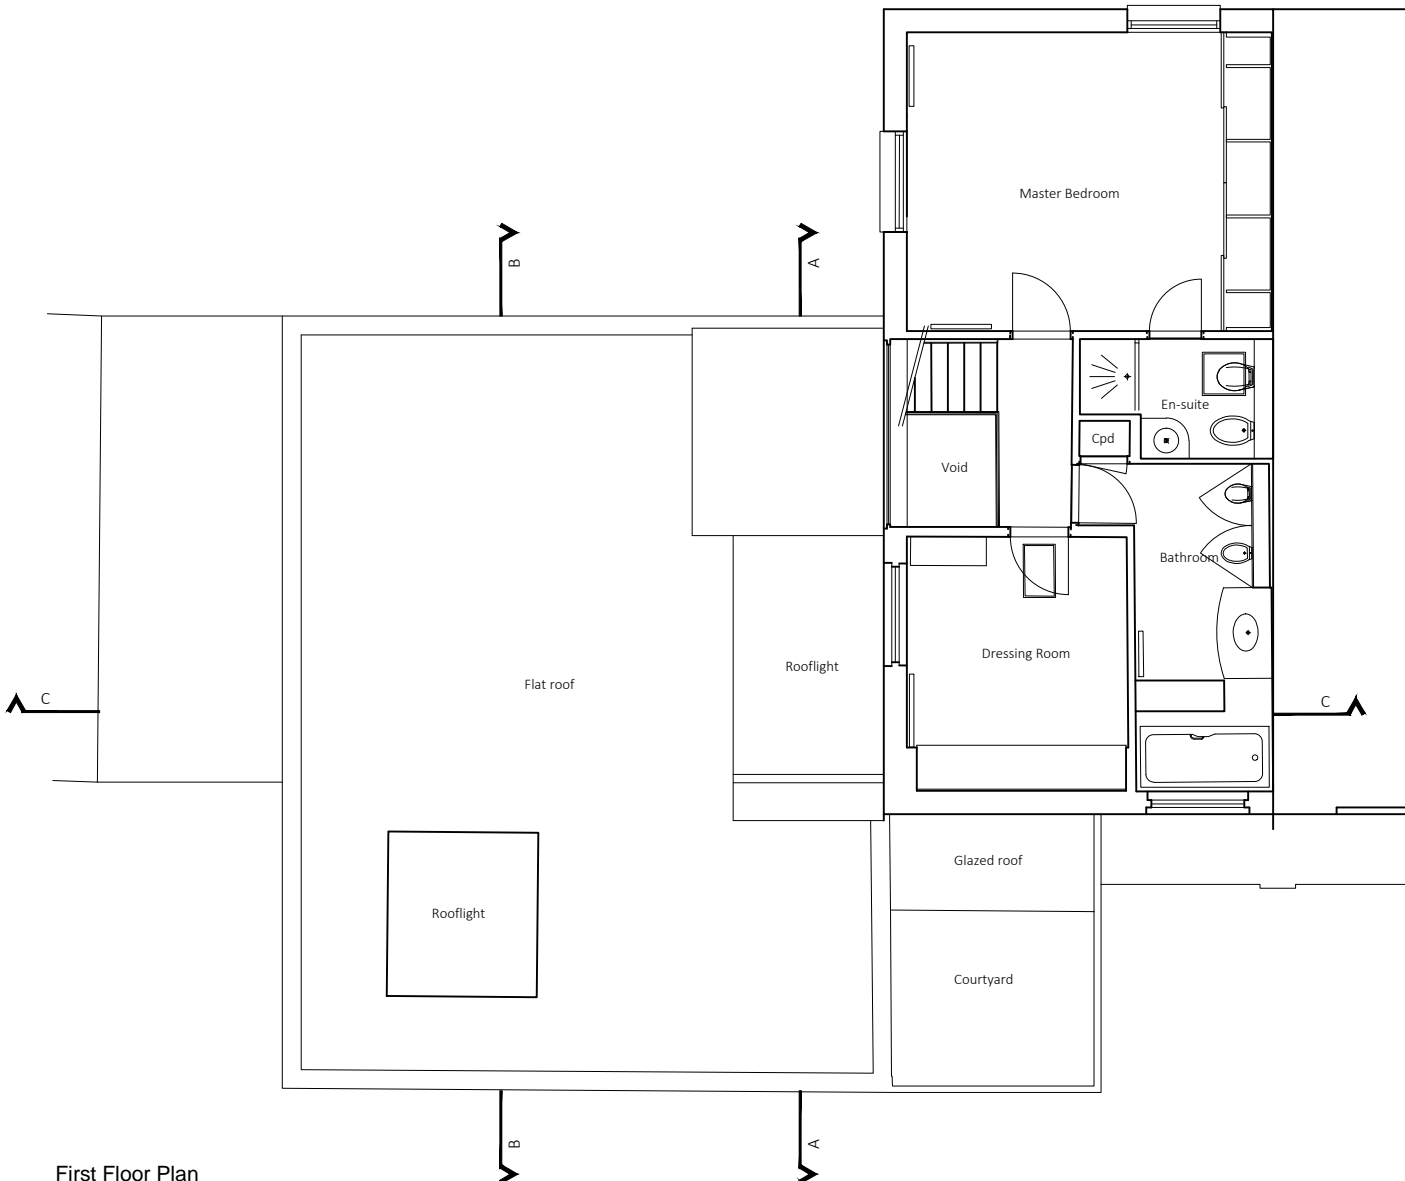




First Floor Plan

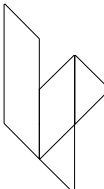rev.	date	description		revised by
revisions				
stage PLANNING		drawing title EXISTING Floor Plans		
		Seatem House 39 Moreland Street London EC1V 8BB		
		T +44 (0)20 7288 1333 E mail@lparchitects.co.uk F +44 (0)20 7288 0333 W www.lparchitects.co.uk		
client Mr & Mrs I White		project 2 Bacon's Lane Highgate London N6 6BL		
scale 1:500 @ A1 1:1000 @ A3	date issued 2018.07.25	drawn by JF	drawing no 486.(1).0.003	revision ---

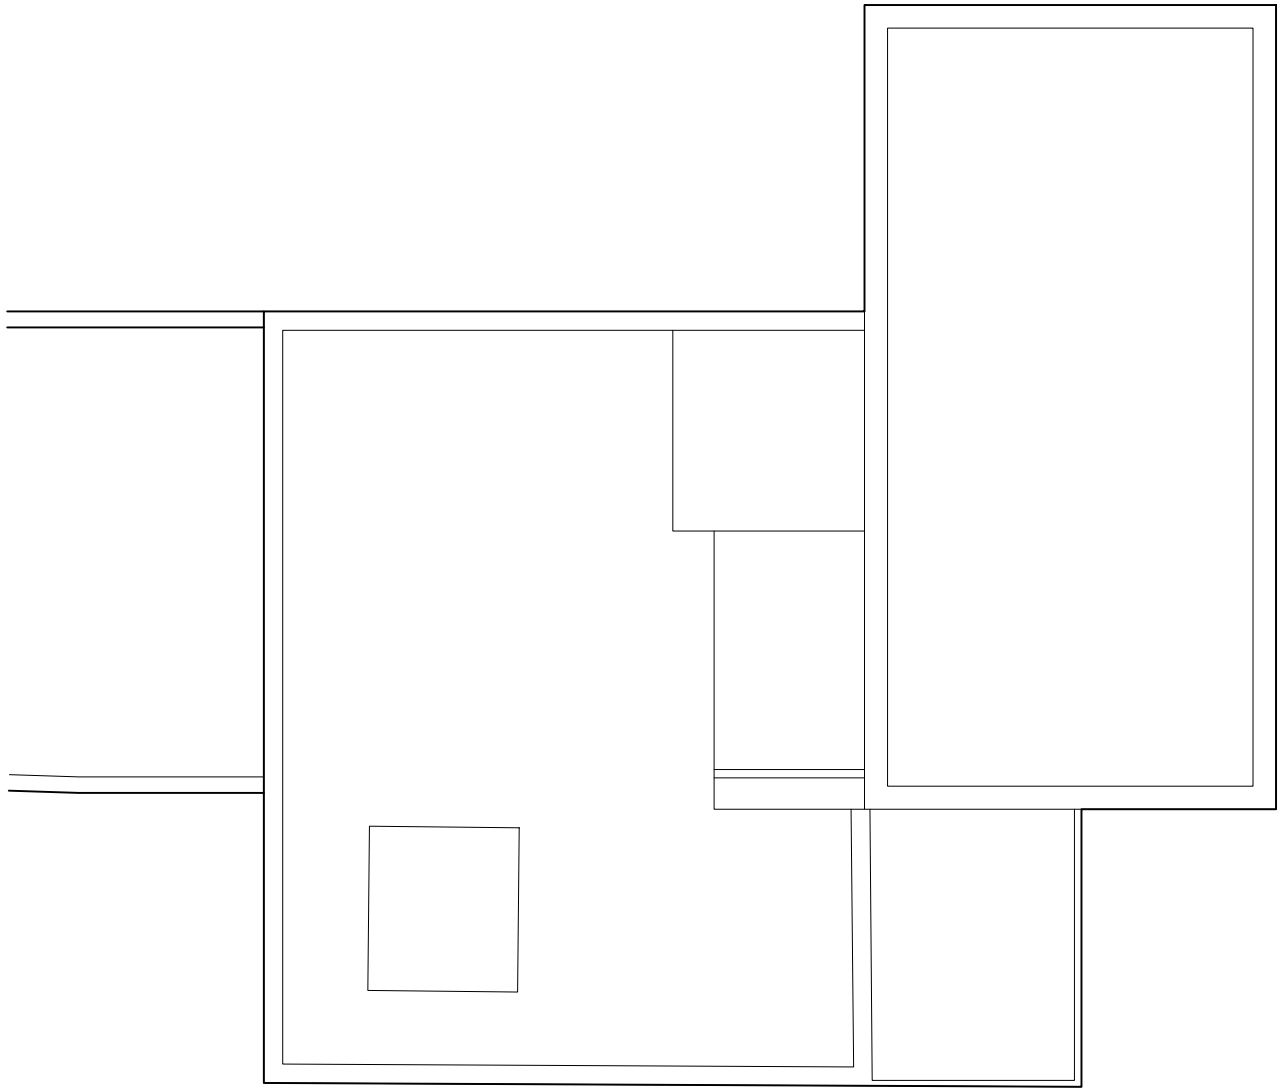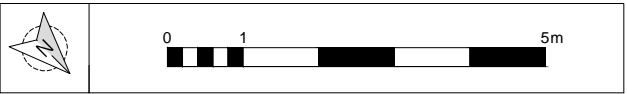


Roof Plan

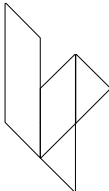
rev.	date	description		revised by
revisions				
stage PLANNING		drawing title EXISTING Roof Plan		
		Seatem House 39 Moreland Street London EC1V 8BB T +44 (0)20 7288 1333 E mail@lparchitects.co.uk F +44 (0)20 7288 0333 W www.lparchitects.co.uk		
		client Mr & Mrs I White	project 2 Bacon's Lane Highgate London N6 6BL	
scale 1:500 @ A1 1:1000 @ A3	date issued 2018.07.25	drawn by JF	drawing no 486.(1).0004	revision --

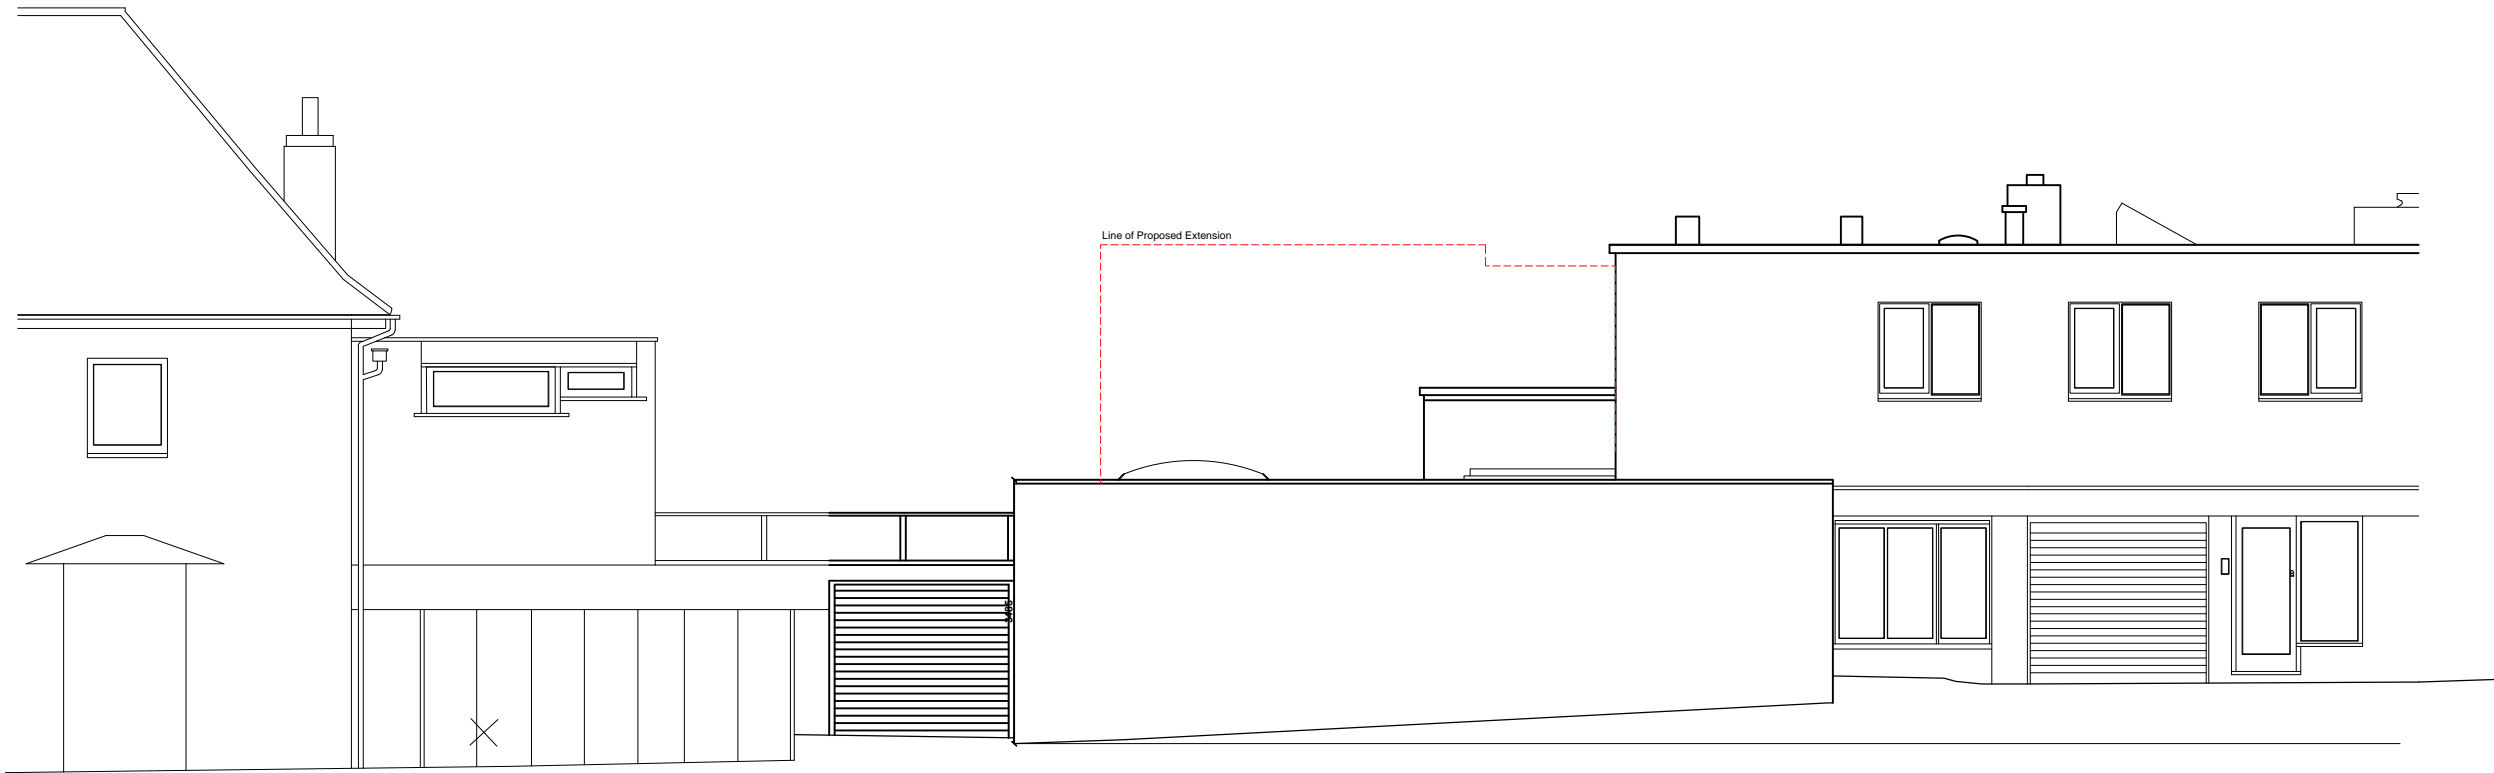
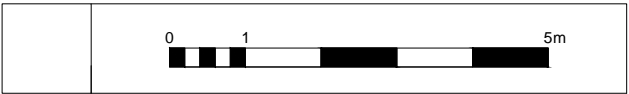


Existing North-East Elevation (Front)

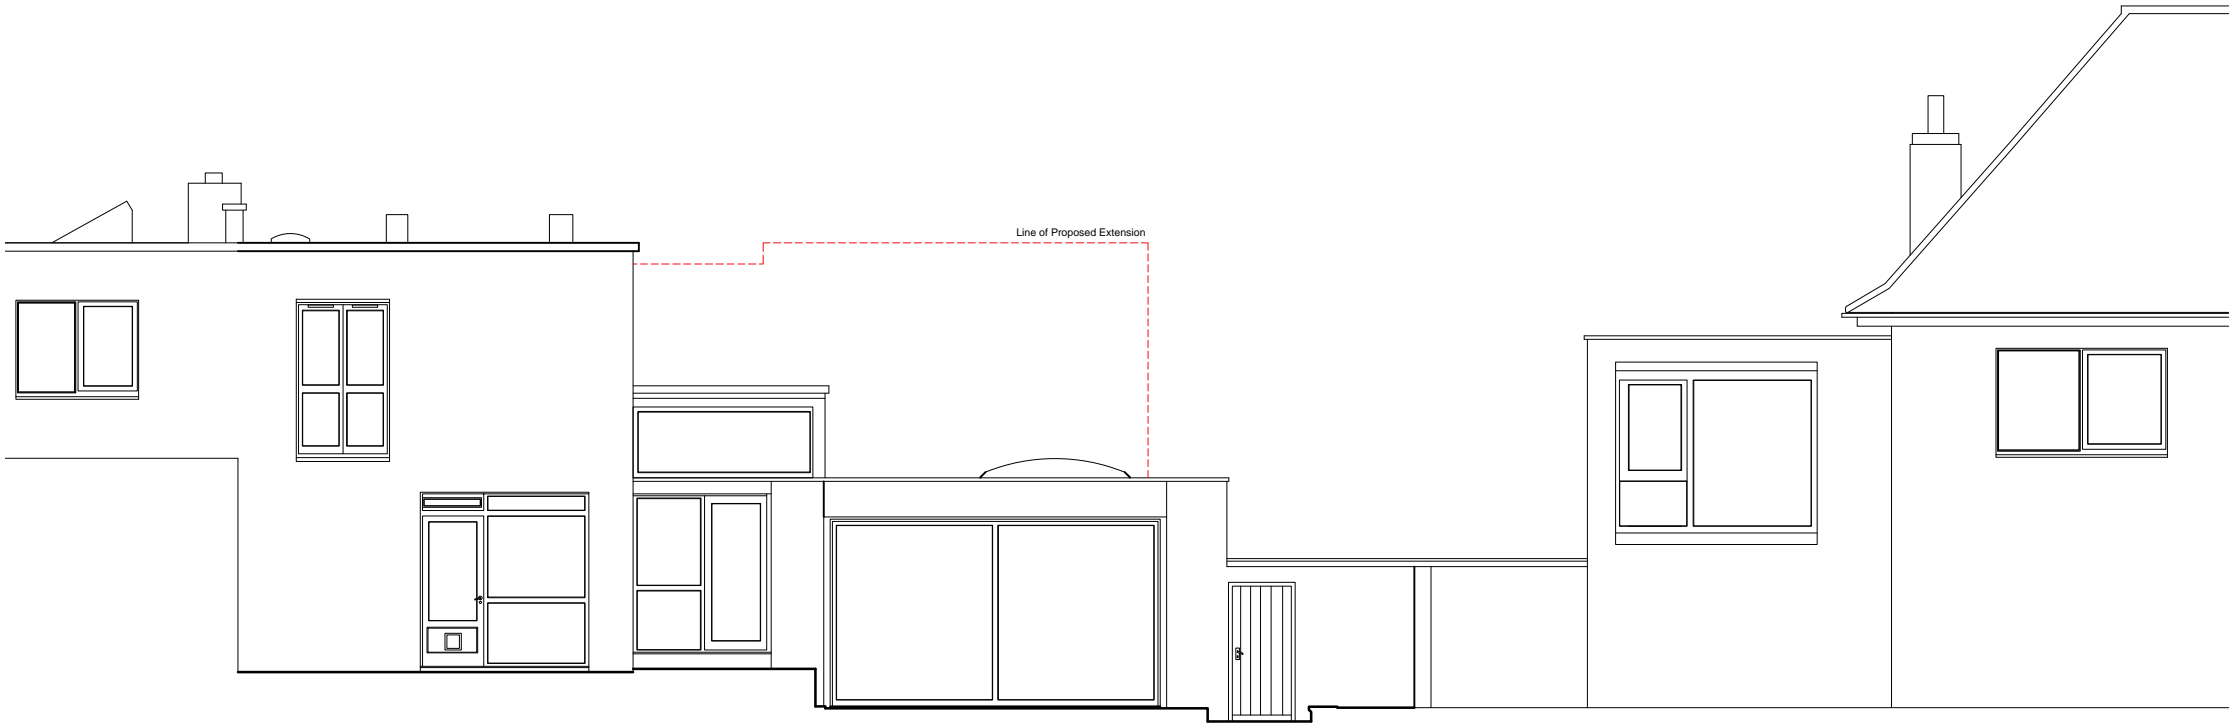


Existing South West Elevation (Front)

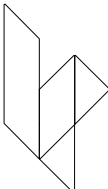
rev.	date	description		revised by
revisions				
stage PLANNING		drawing title EXISTING Elevations		
		Seatem House 39 Moreland Street London EC1V 8BB		
		T +44 (0)20 7288 1333 E mail@lparchitects.co.uk F +44 (0)20 7288 0333 W www.lparchitects.co.uk		
client		project		
Mr & Mrs I White		2 Bacon's Lane		
		Highgate London N6 6BL		
scale	date issued	drawn by	drawing no	revision
1:50 @ A1 1:100 @ A3	2018.07.25	JF	486.(1).0.005	--

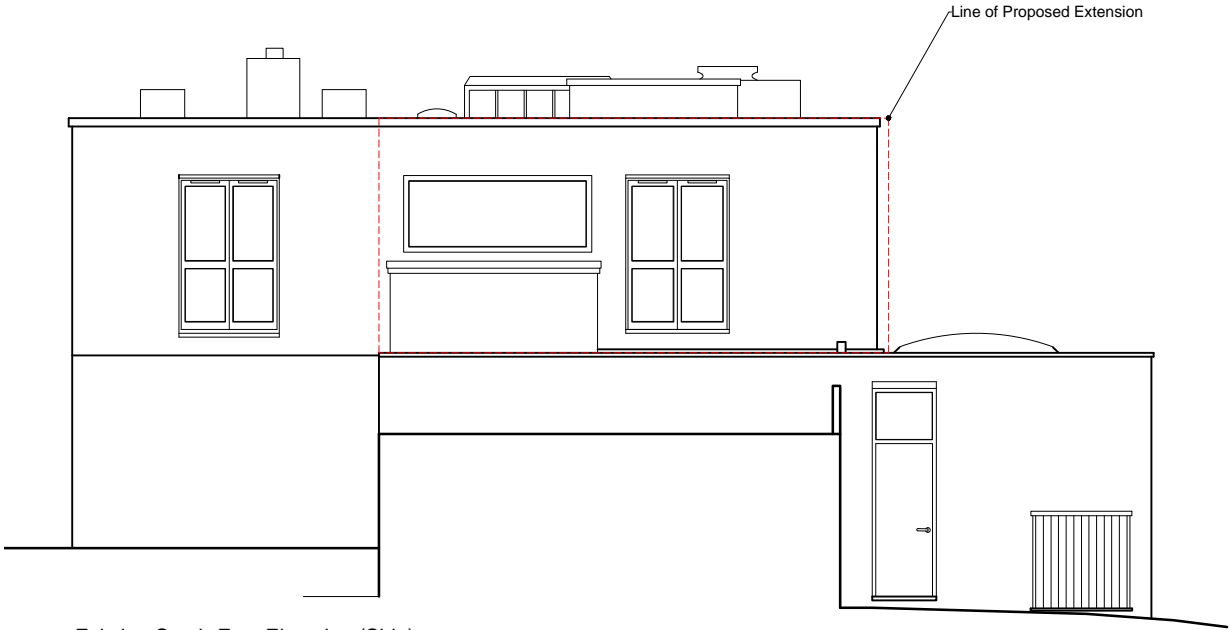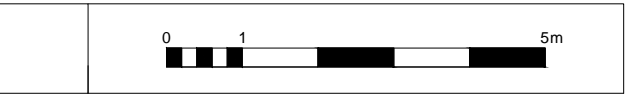


Existing South-East Elevation (Side)

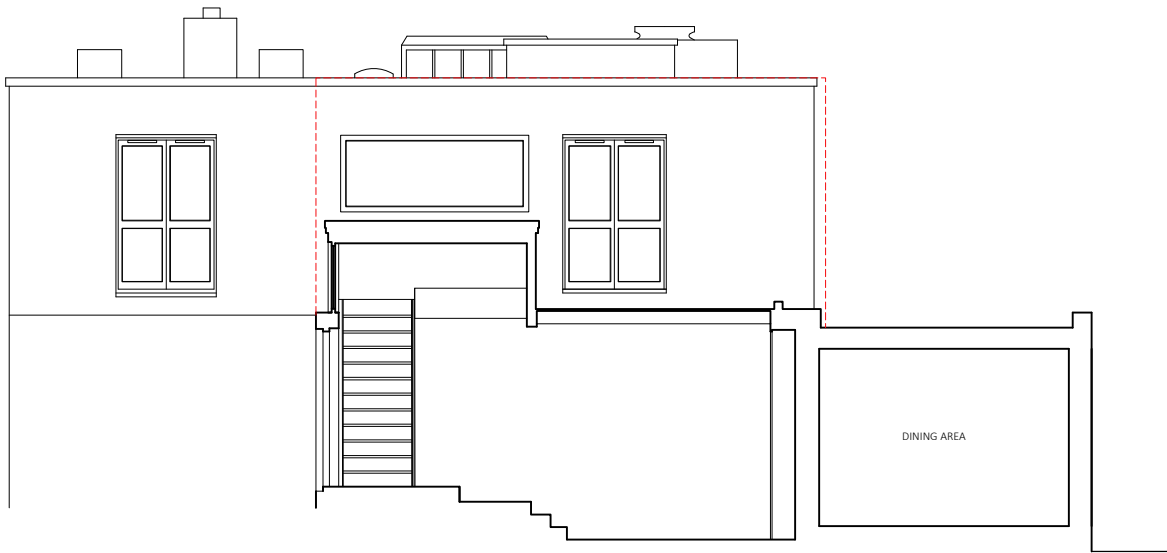


Section A

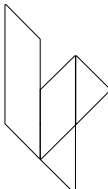
rev.	date	description		revised by
revisions				
stage PLANNING		drawing title EXISTING South East Elevation & Section A		
 LIPTON PLANT ARCHITECTS		Seatem House 39 Moreland Street London EC1V 8BB T +44 (0)20 7288 1333 E mail@lparchitects.co.uk F +44 (0)20 7288 0333 W www.lparchitects.co.uk		
		client Mr & Mrs I White	project 2 Bacon's Lane Highgate London N6 6BL	
scale 1:500 @ A1 1:1000 @ A3	date issued 2018.07.25	drawn by JF	drawing no 486.(1).0.006	revision

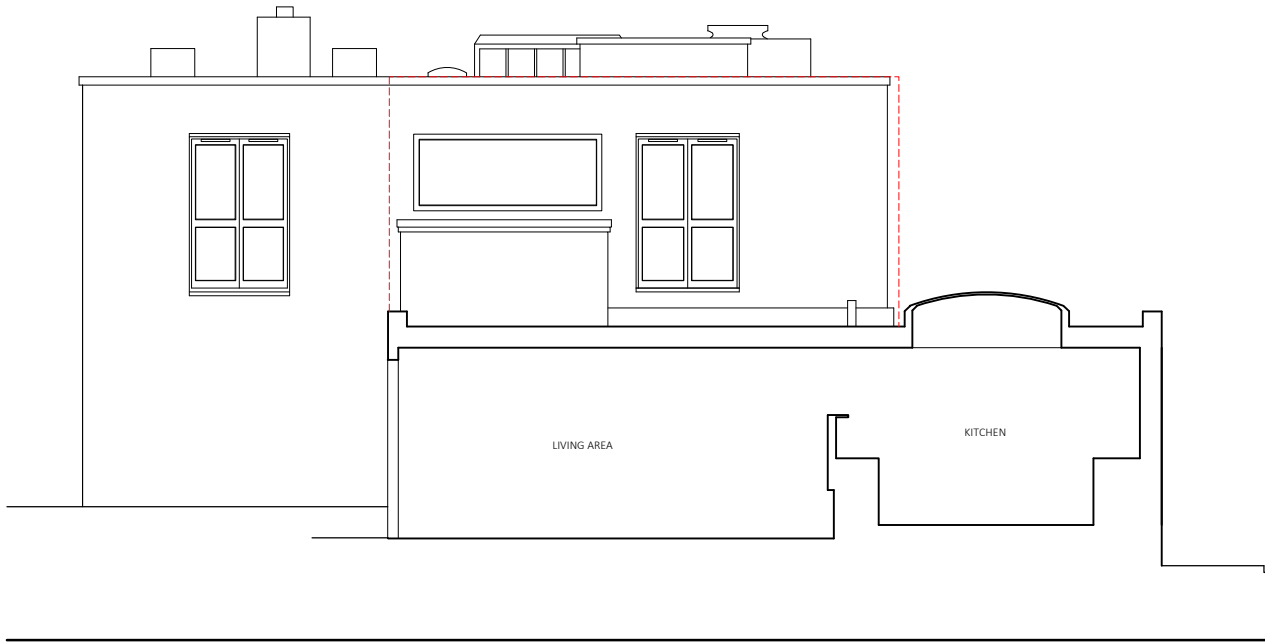


Section B

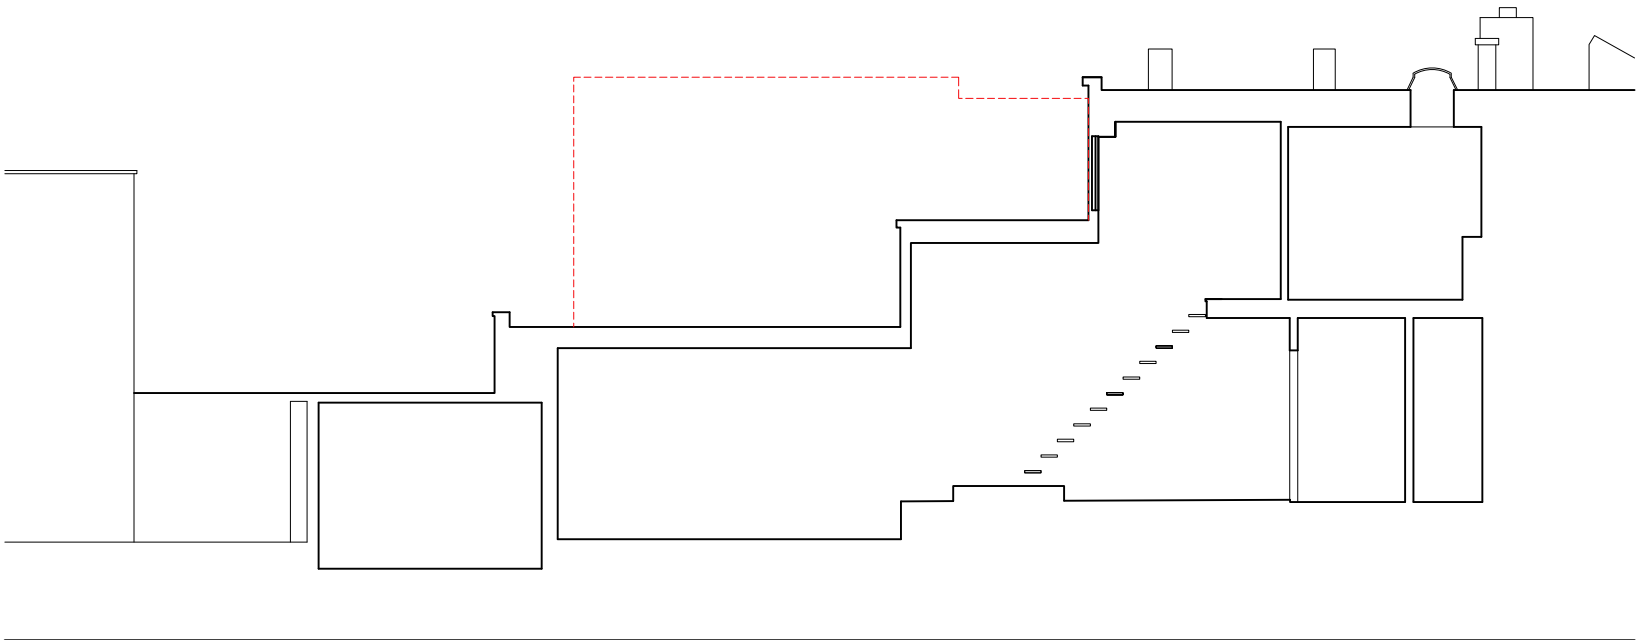

Section C

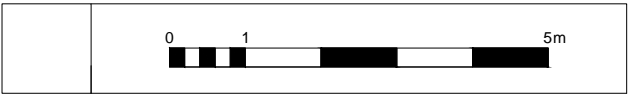

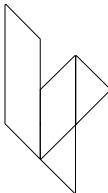rev.	date	description		revised by
revisions				
stage PLANNING		drawing title EXISTING Sections B&C		
 LIPTON PLANT ARCHITECTS		Seatem House 39 Moreland Street London EC1V 8BB T +44 (0)20 7288 1333 E mail@lparchitects.co.uk F +44 (0)20 7288 0333 W www.lparchitects.co.uk		
		client Mr & Mrs I White	project 2 Bacon's Lane Highgate London N6 6BL	
scale 1:50 @ A1 1:100 @ A3	date issued 2018.07.25	drawn by JF	drawing no 486.(1).0.007	revision --


WE MAKE 2 Bacon's Lane THE PROPOSAL




Street View Existing




Street View of proposal

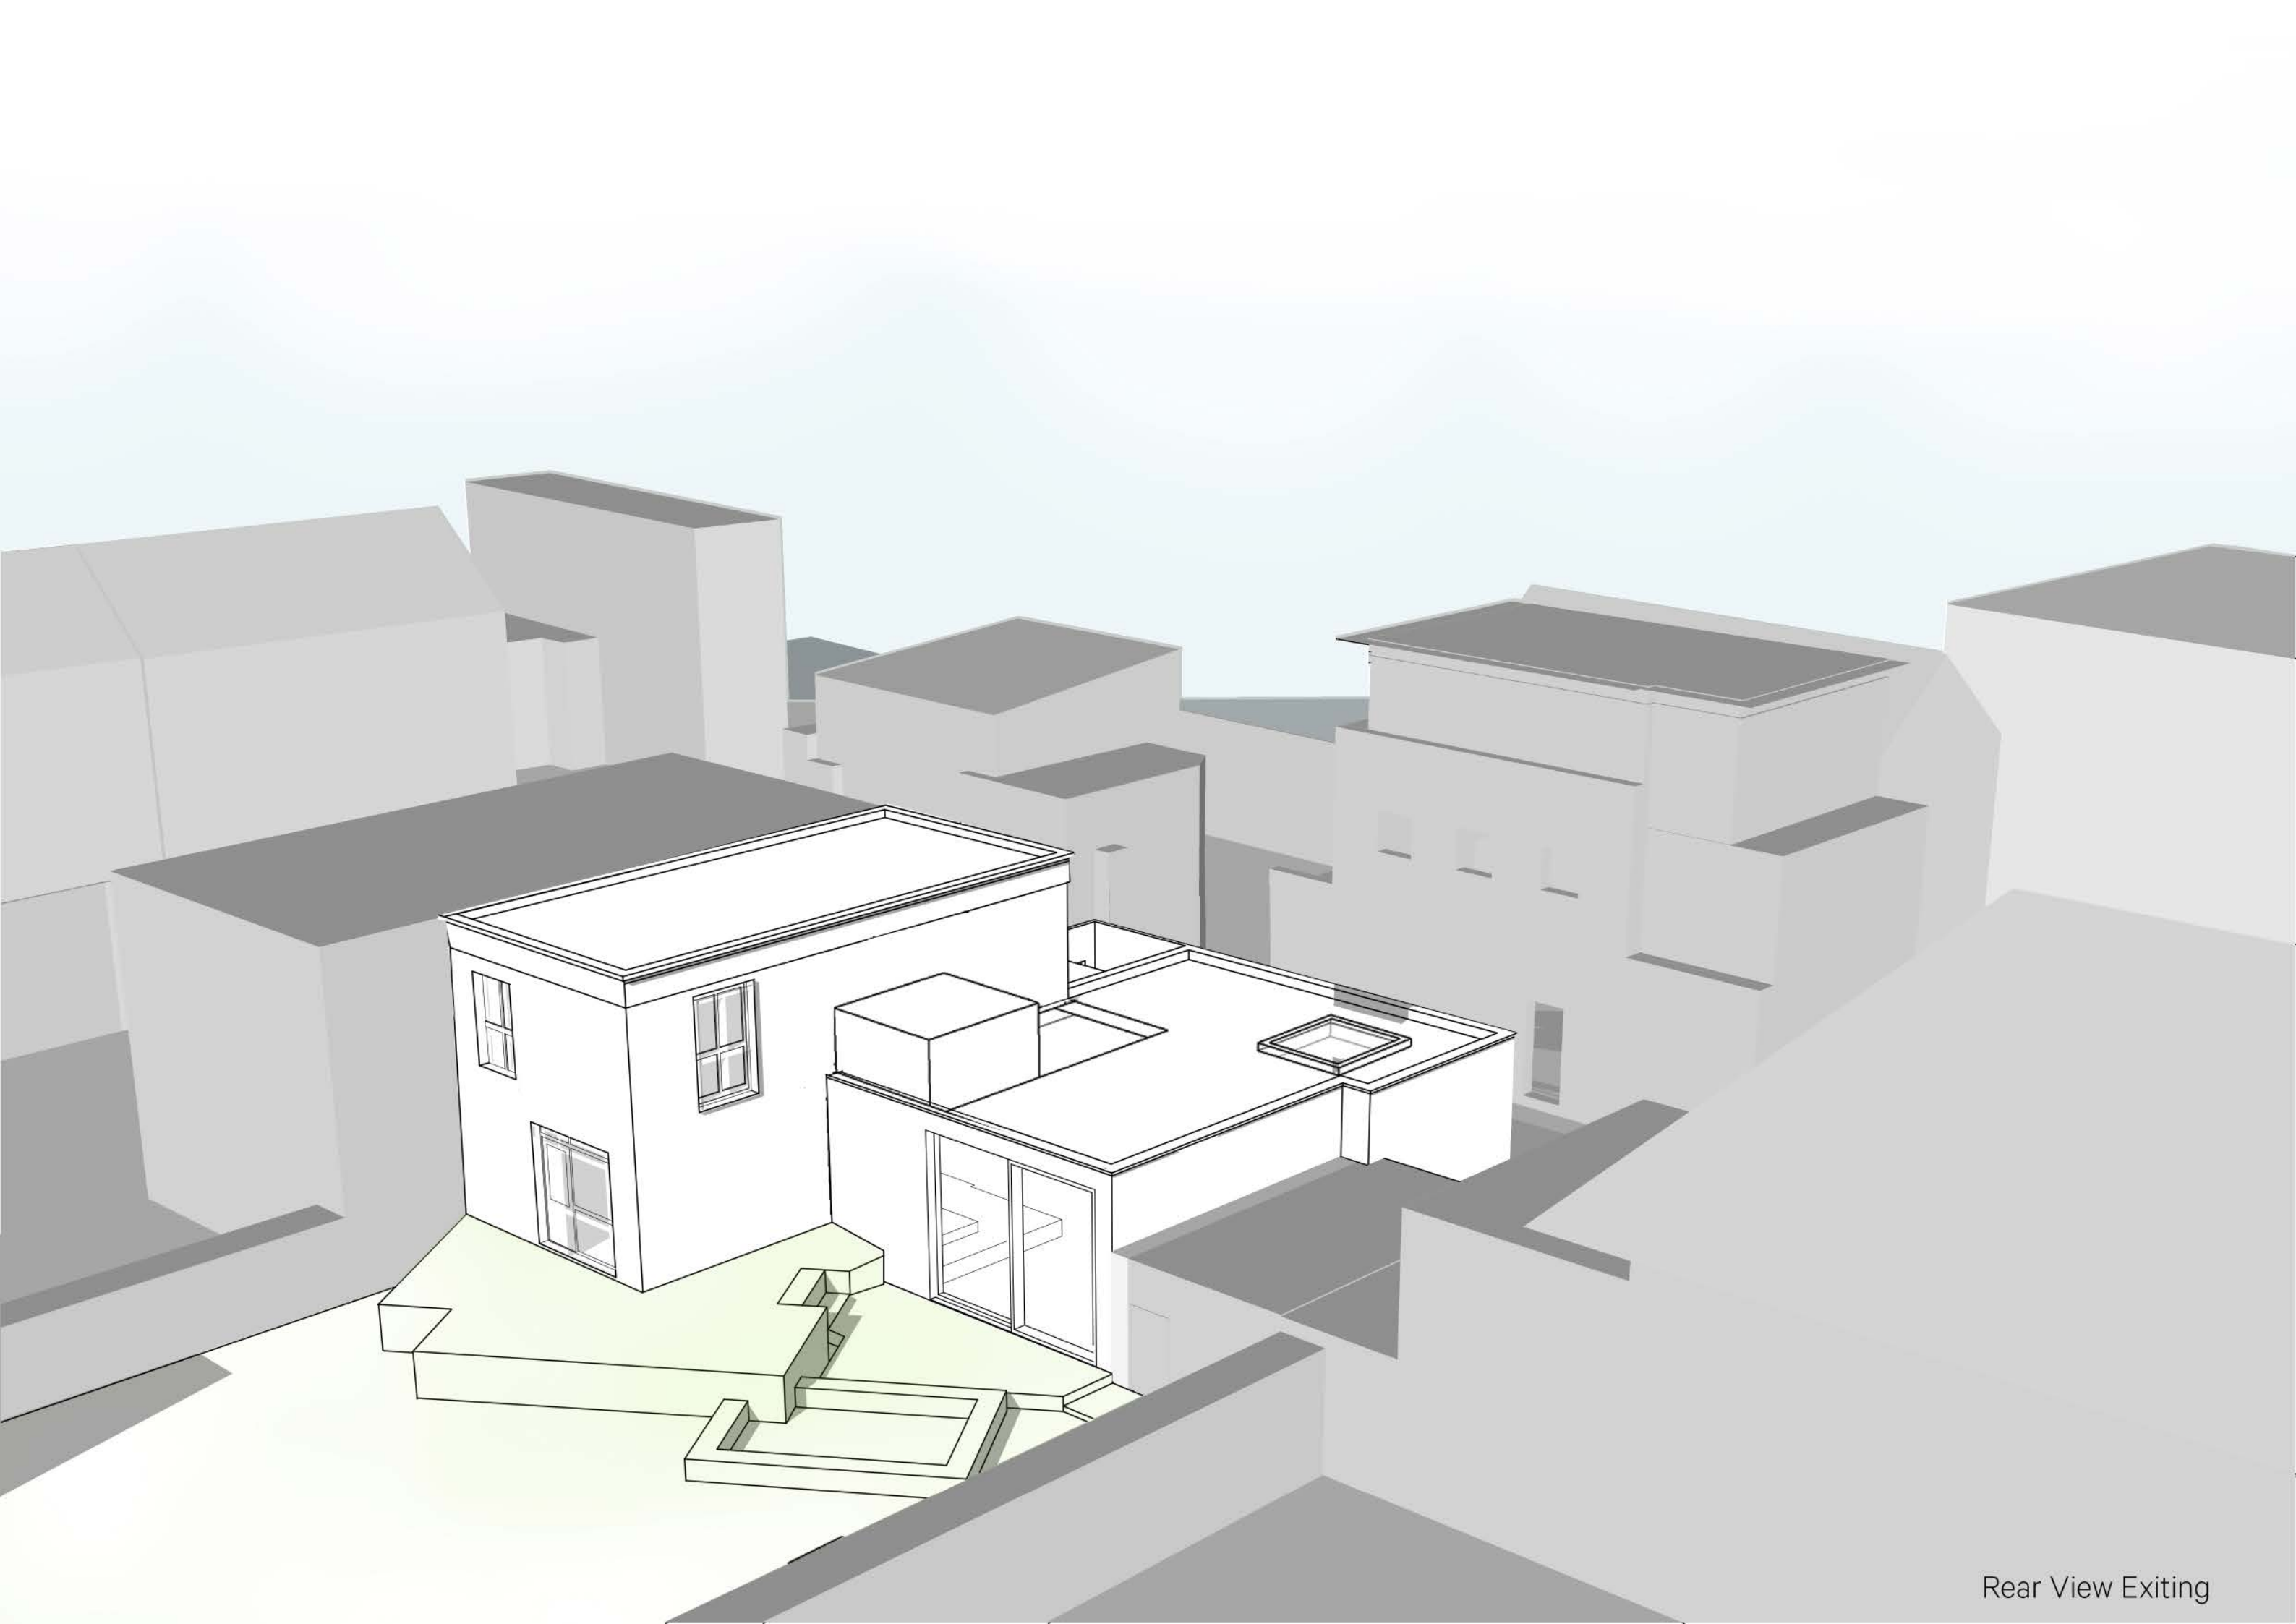

Rear View Exiting

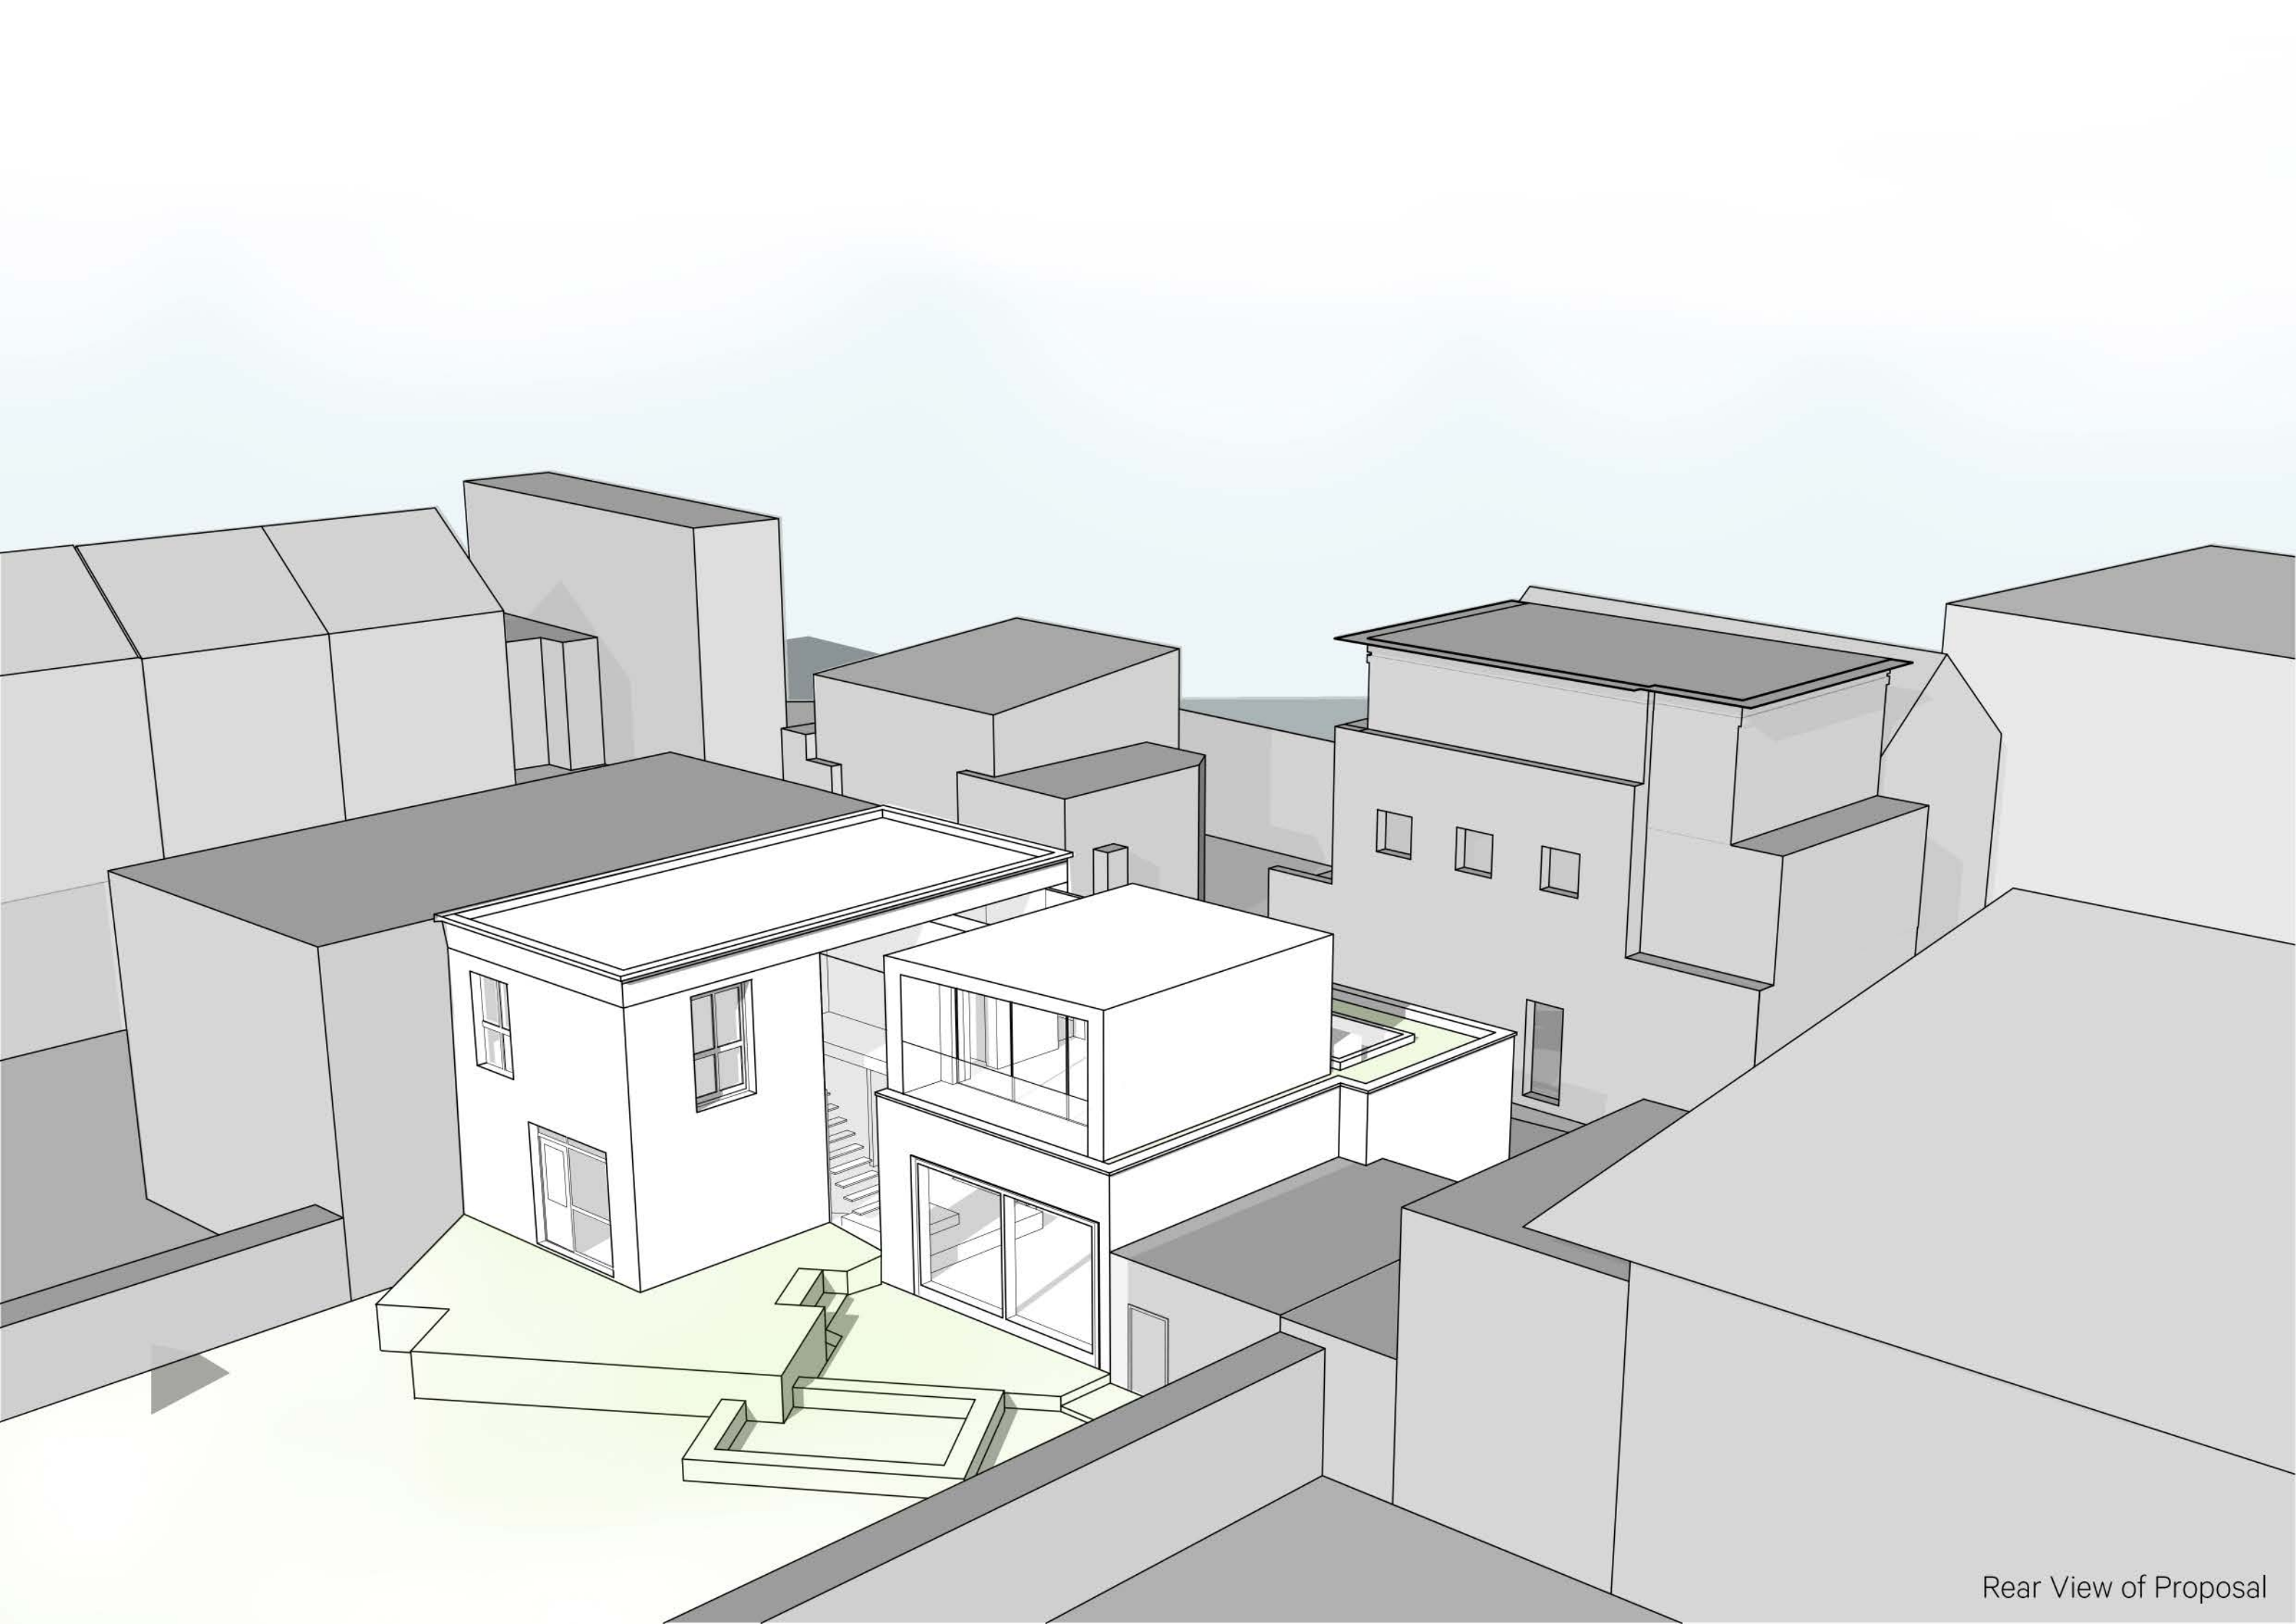

Rear View of Proposal

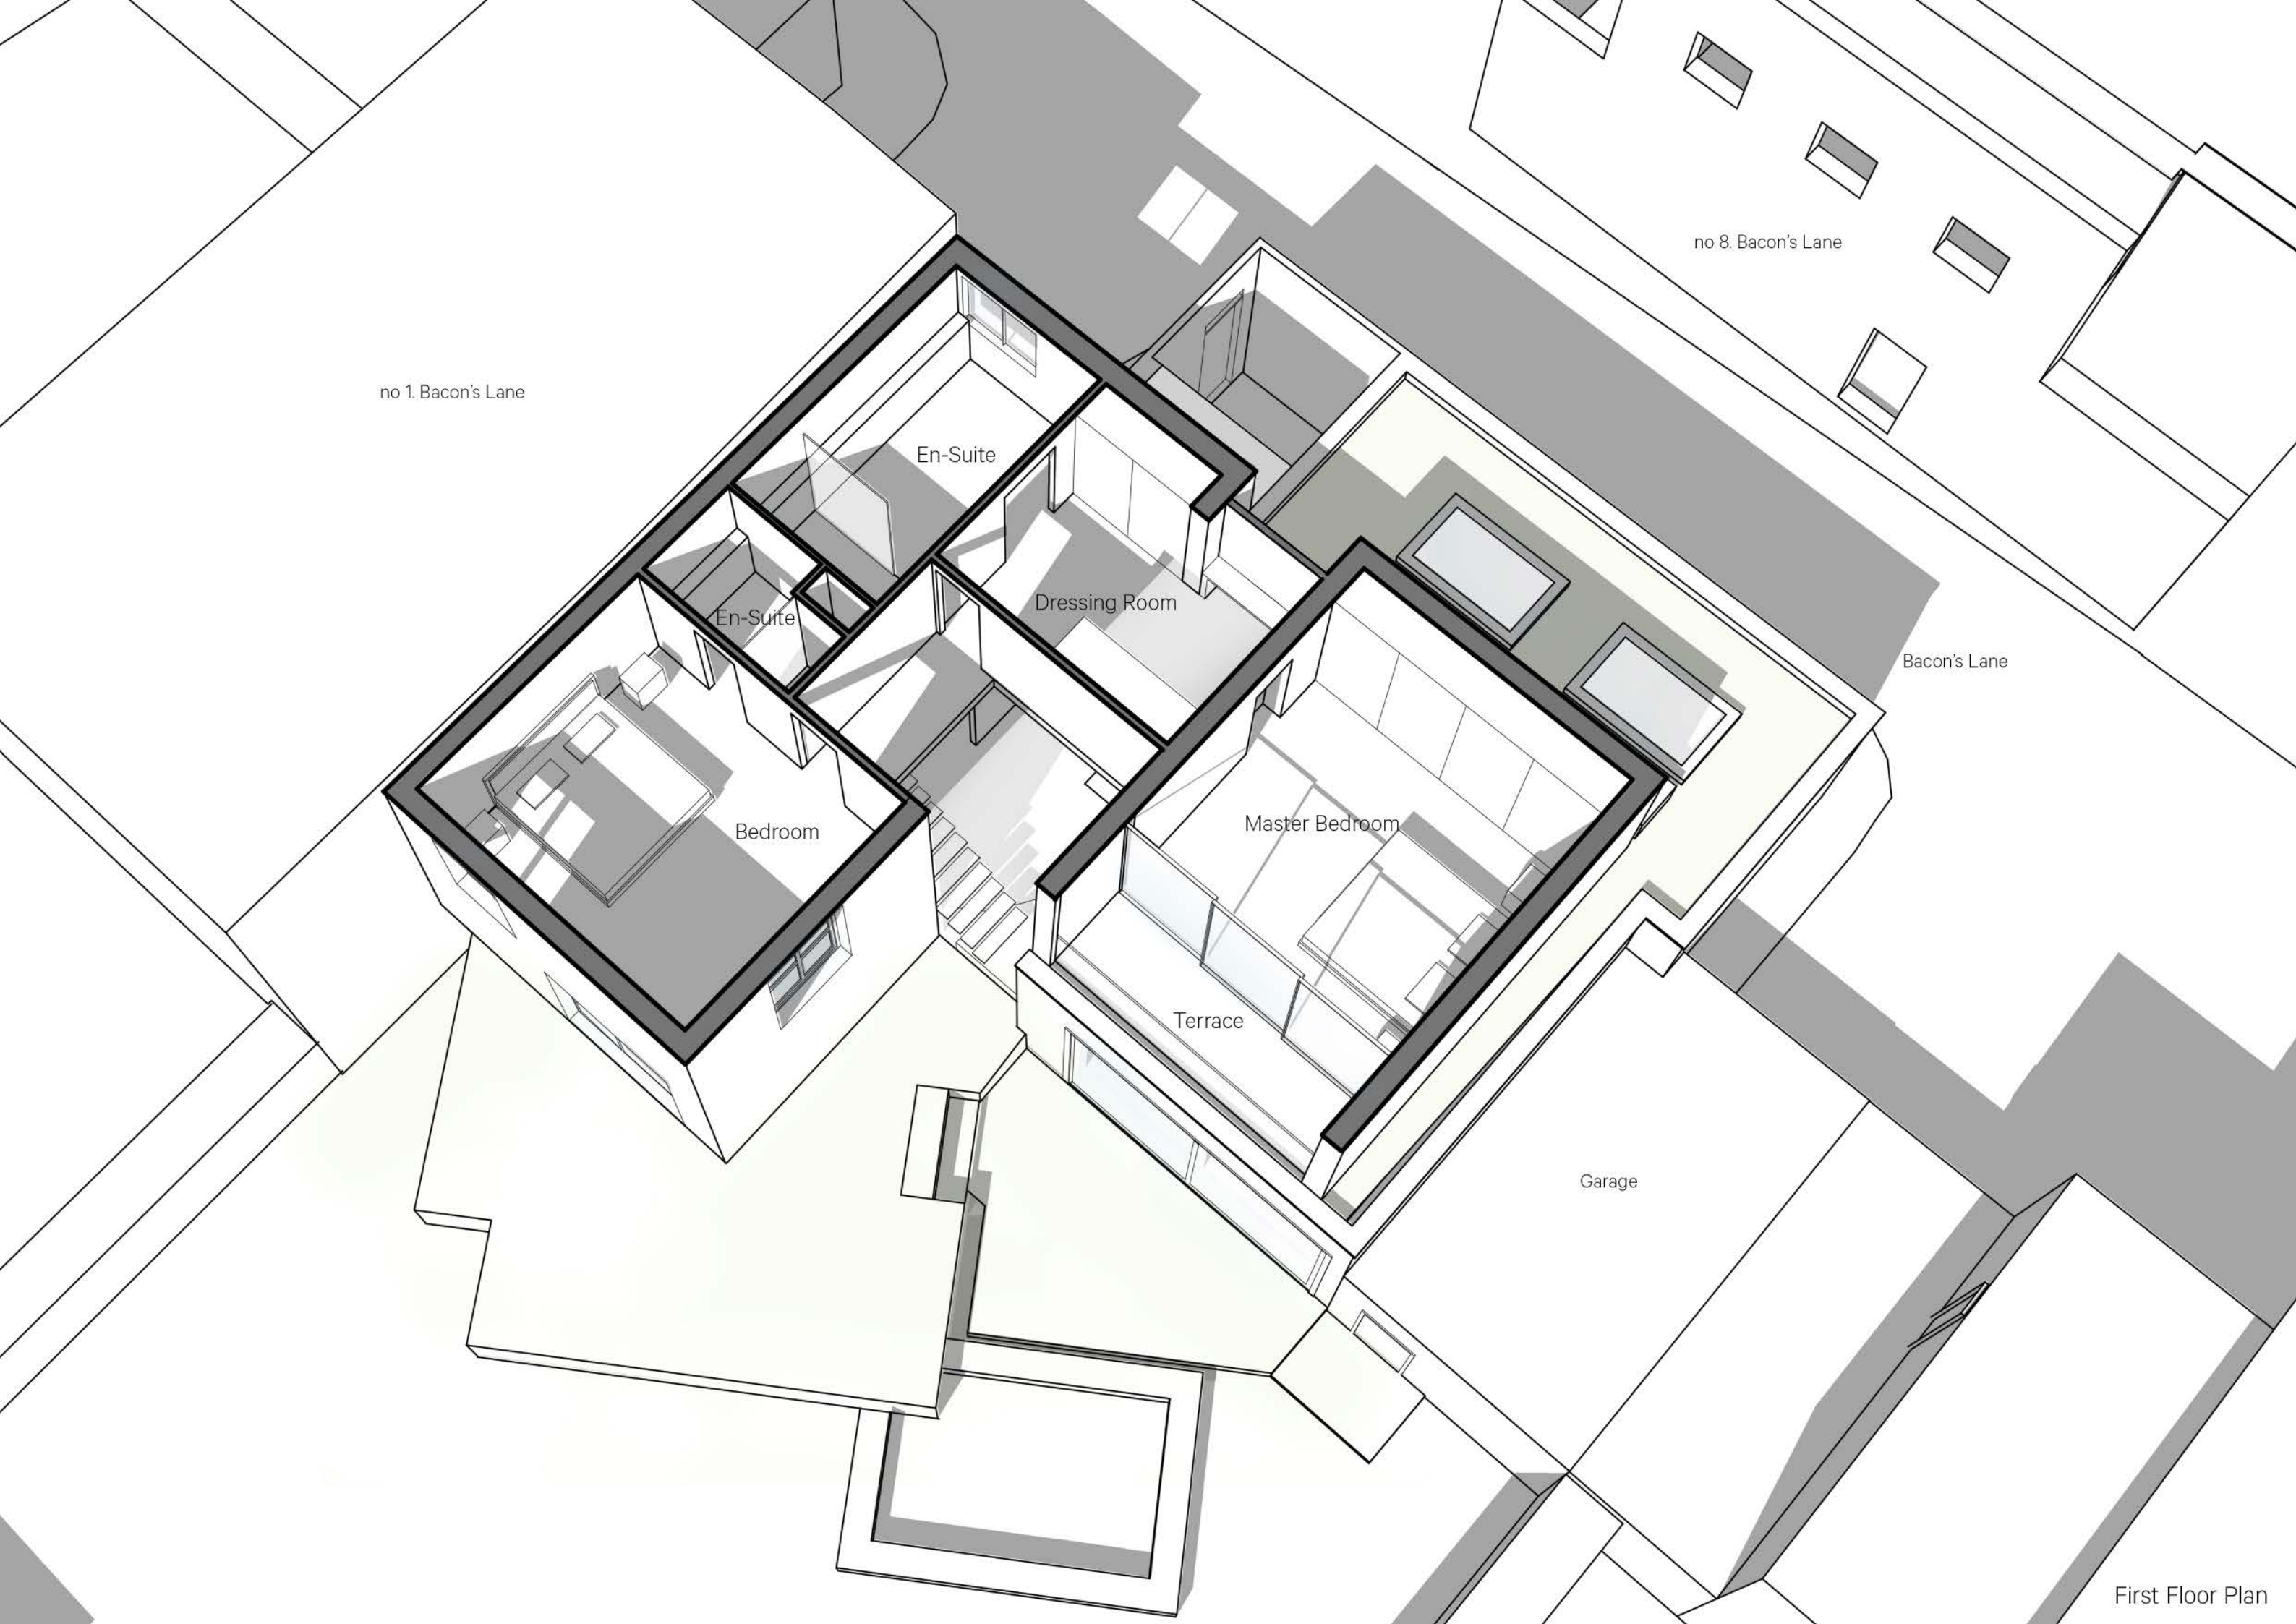

no 1. Bacon's Lane

no 8. Bacon's Lane

Bacon's Lane

En-Suite

En-Suite



Bedroom


Dressing Room



Master Bedroom


Terrace


Garage

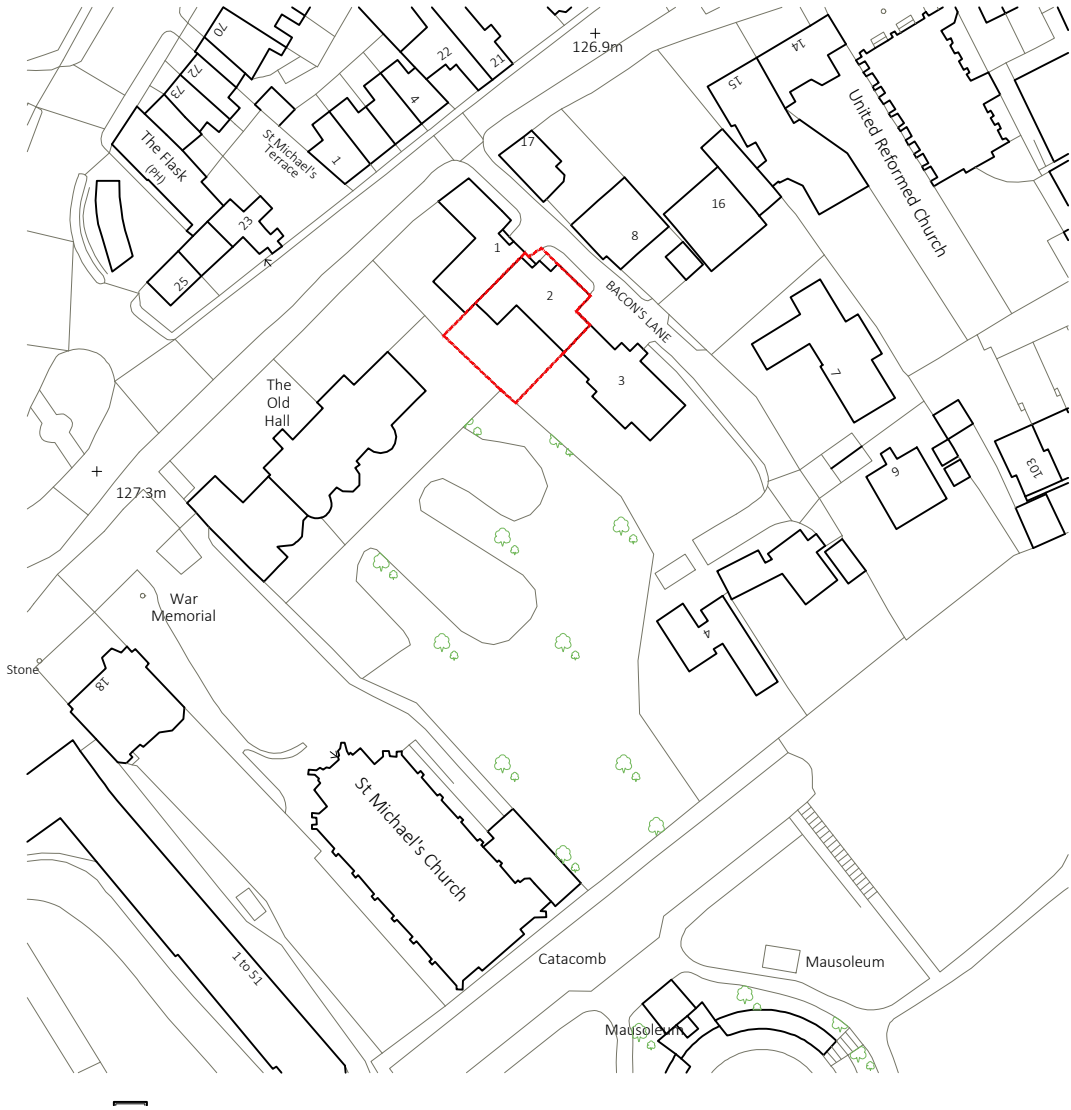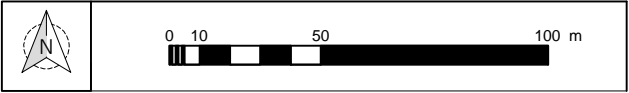

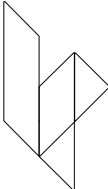
rev.	date	description		revised by
revisions				
stage PLANNING		drawing title LOCATION PLAN		
		Seatem House 39 Moreland Street London EC1V 8BB		
		client Mr & Mrs I White		
scale 1:1250 @A3	date issued 2018.07.25	drawn by JF	drawing no 486.(1).0.001	revision

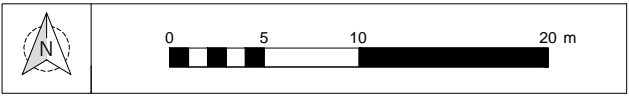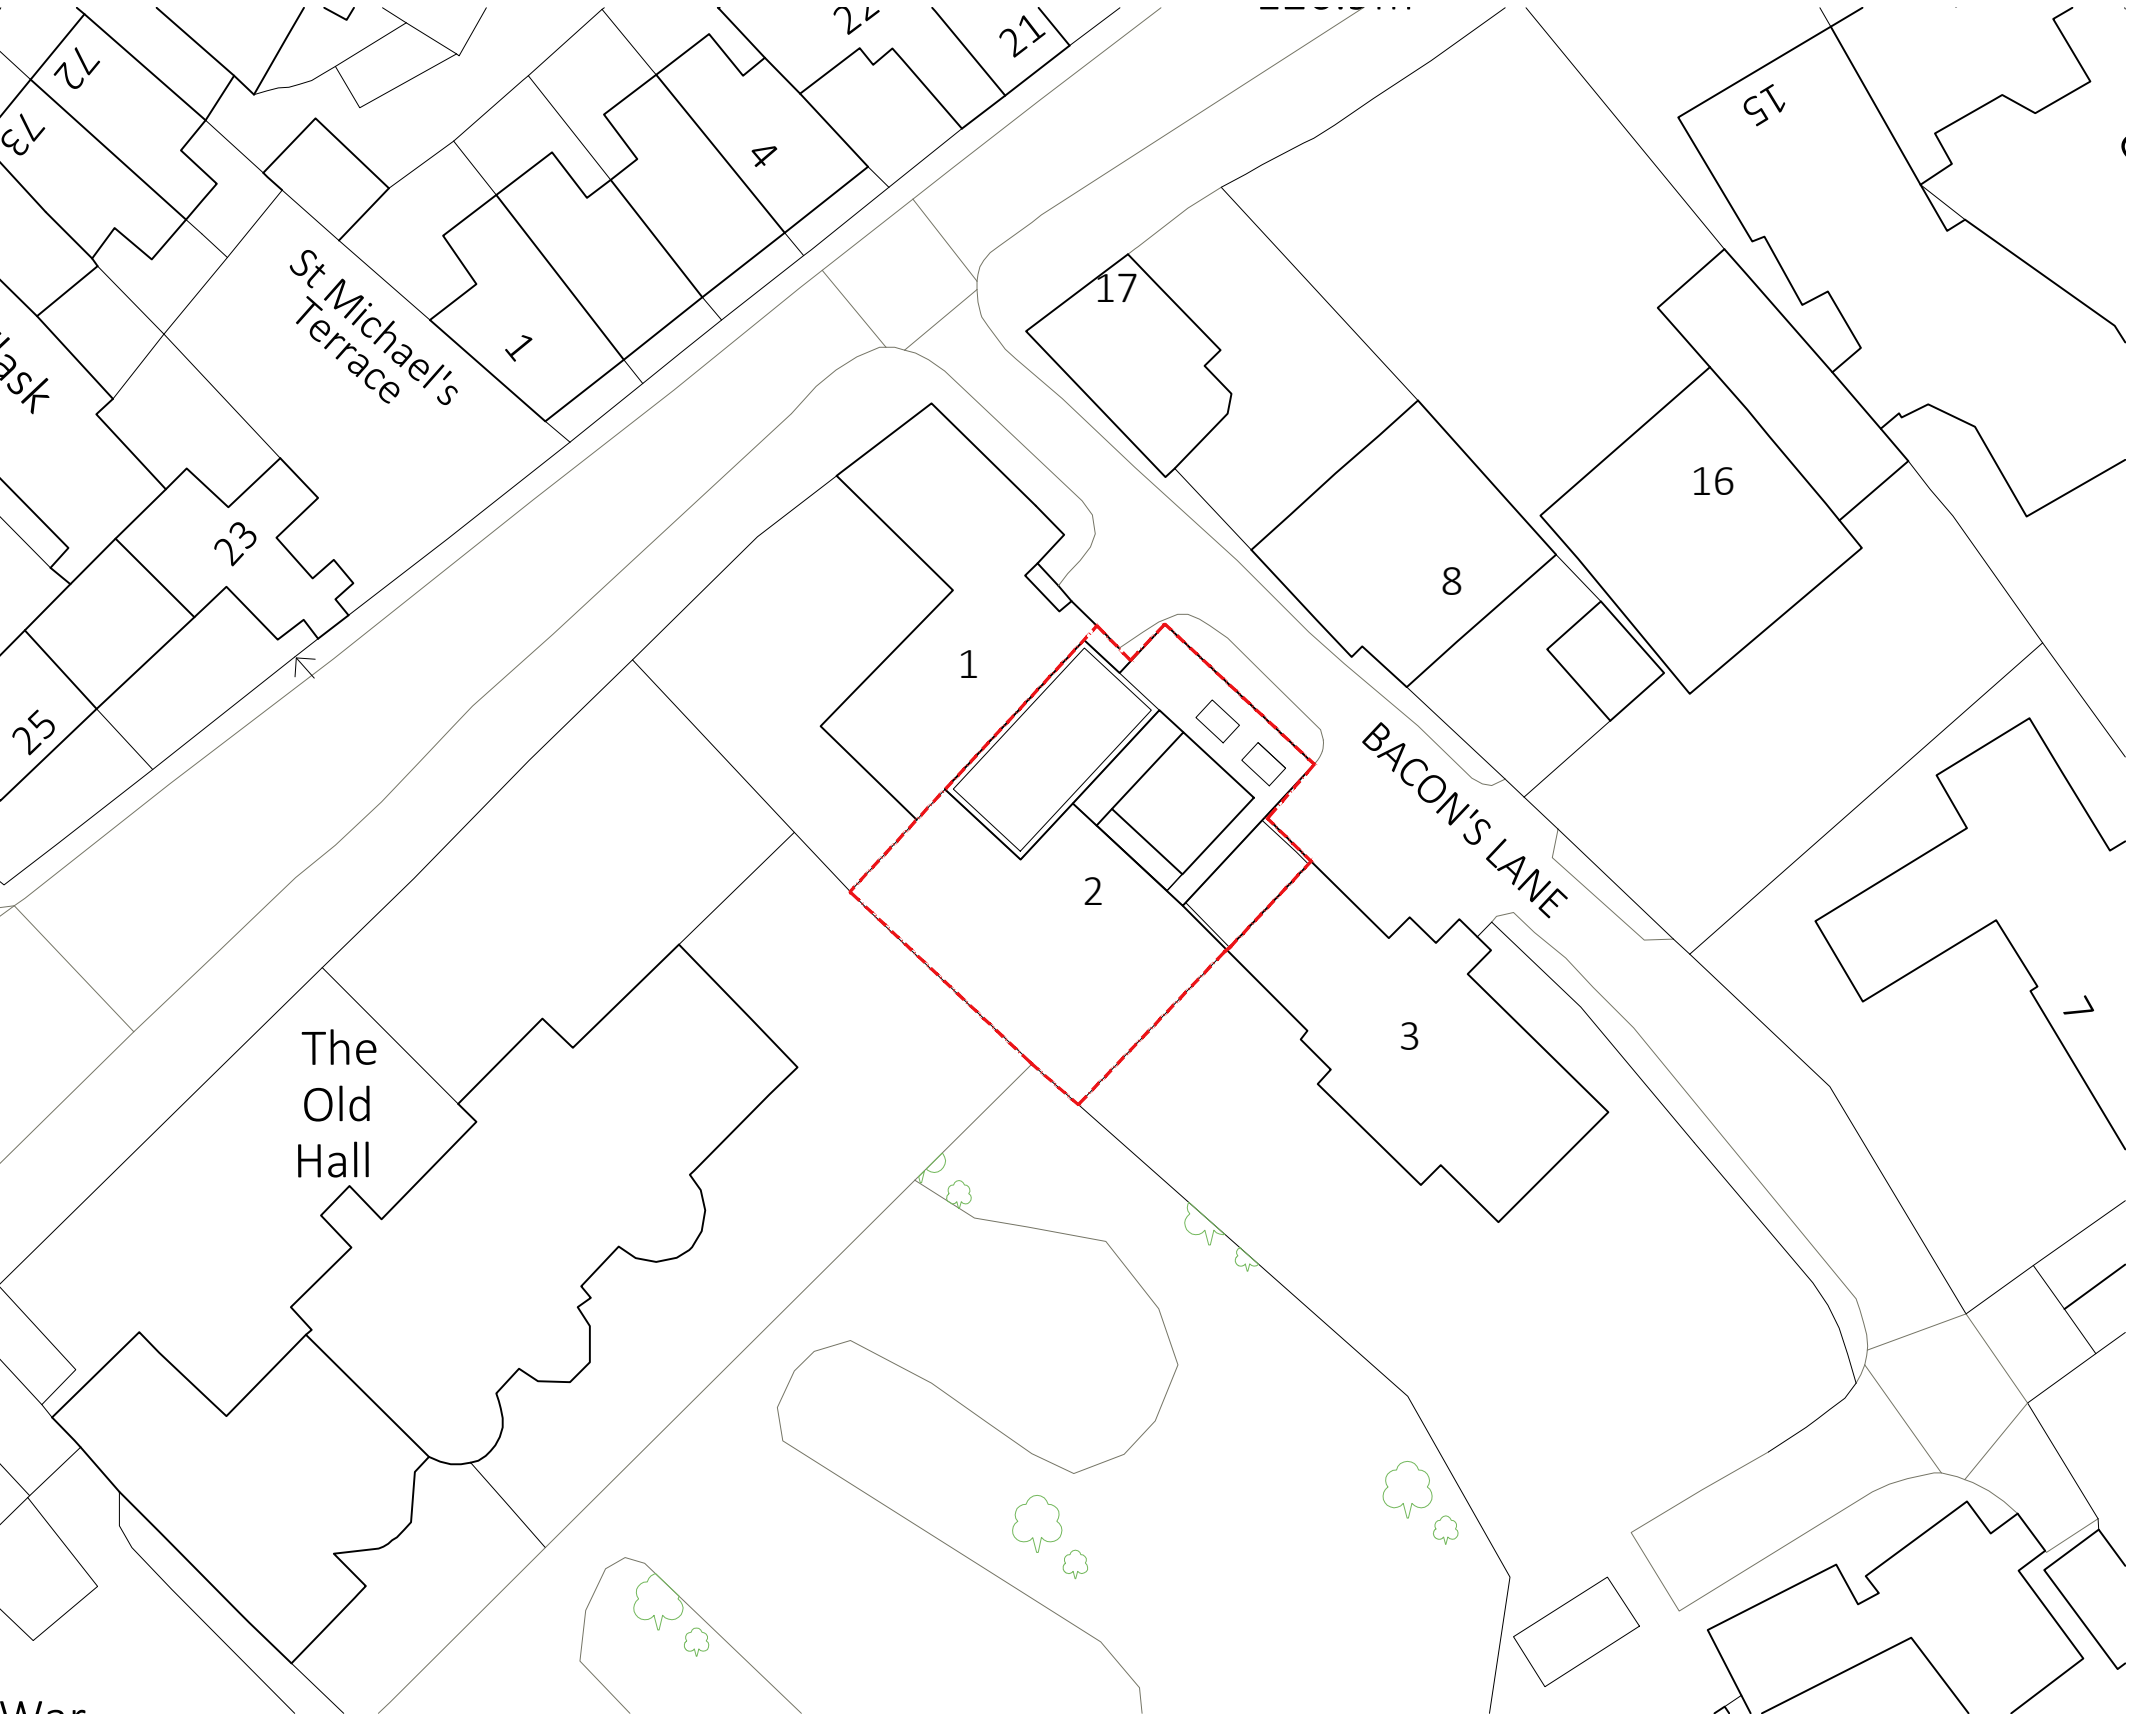

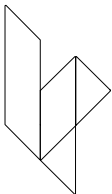
rev.	date	description		revised by
revisions				
stage PLANNING		drawing title PROPOSED Site Plan		
		This drawing is copyright. I		
		Seatem House 39 Moreland Street London EC1V 8BB		
		T +44 (0)20 7288 1333 E mail@lparchitects.co.uk F +44 (0)20 7288 0333 W www.lparchitects.co.uk		
		client Mr & Mrs I White	project 2 Bacon's Lane Highgate London N6 6BL	
scale 1:200 @ A1	date issued 2018.07.25	drawn by JF	drawing no 486.(1).1.003	revision

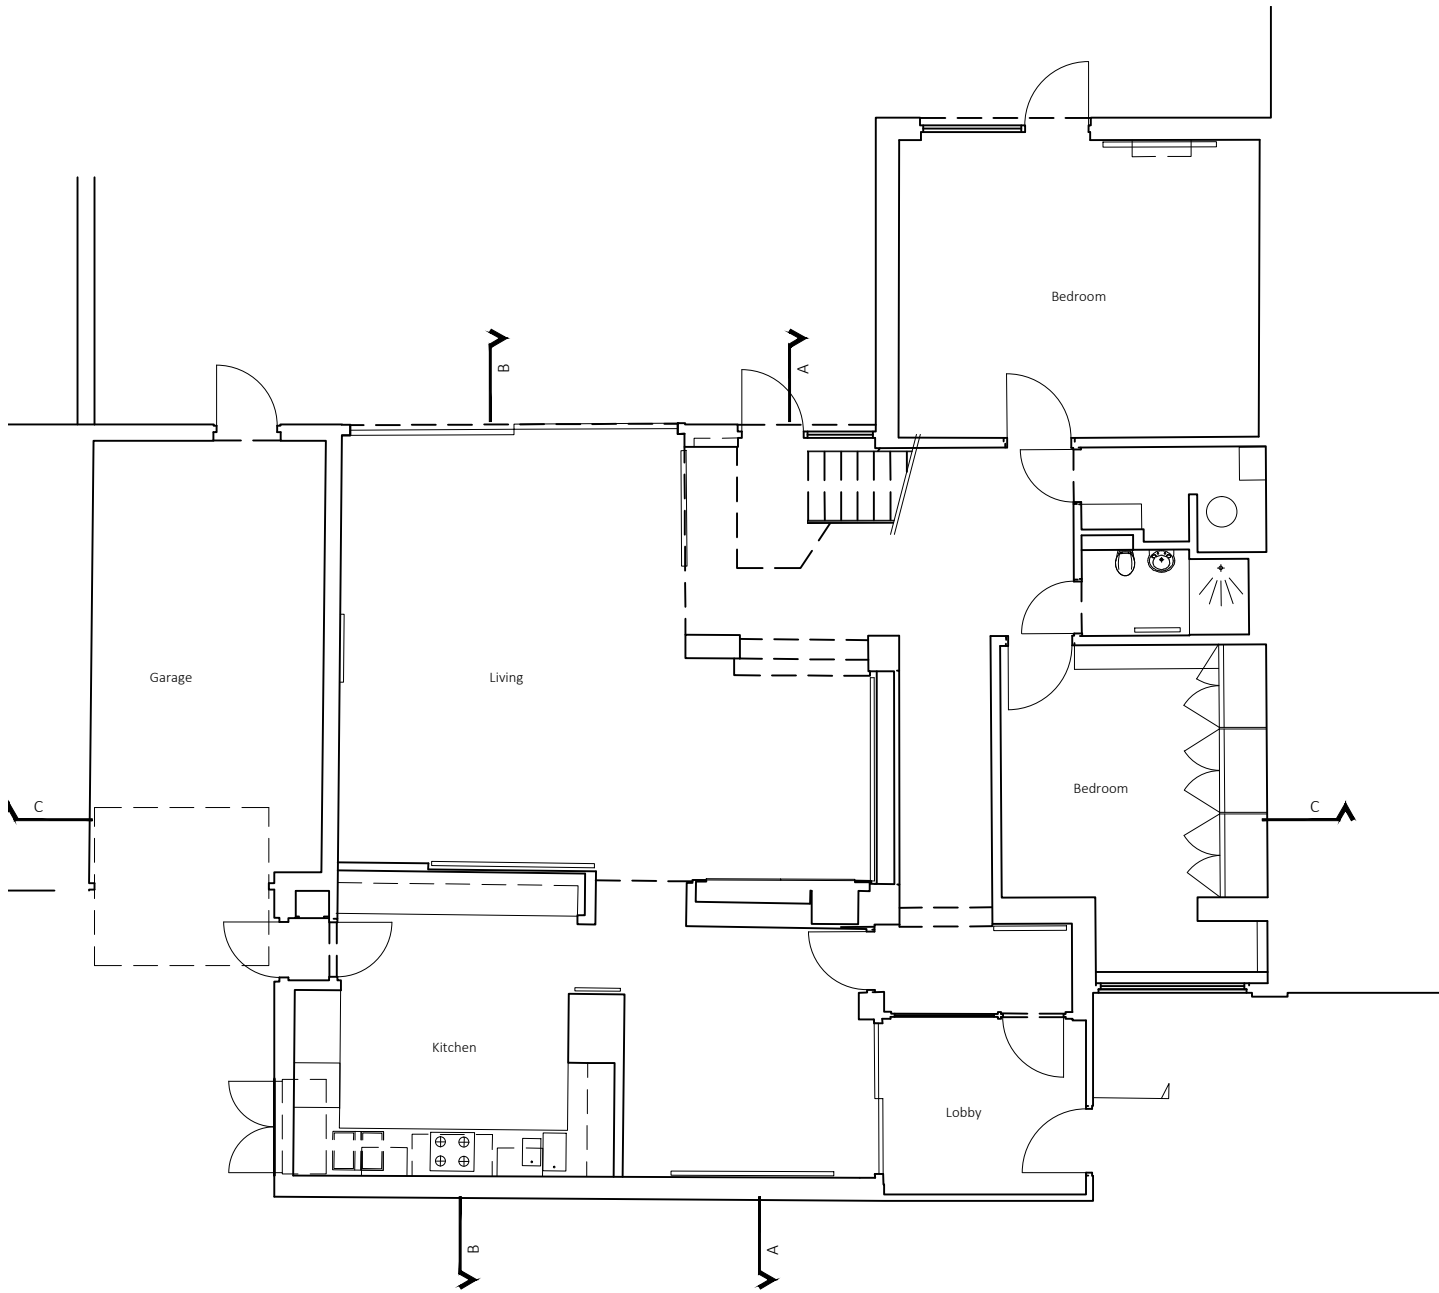


Ground Floor Plan

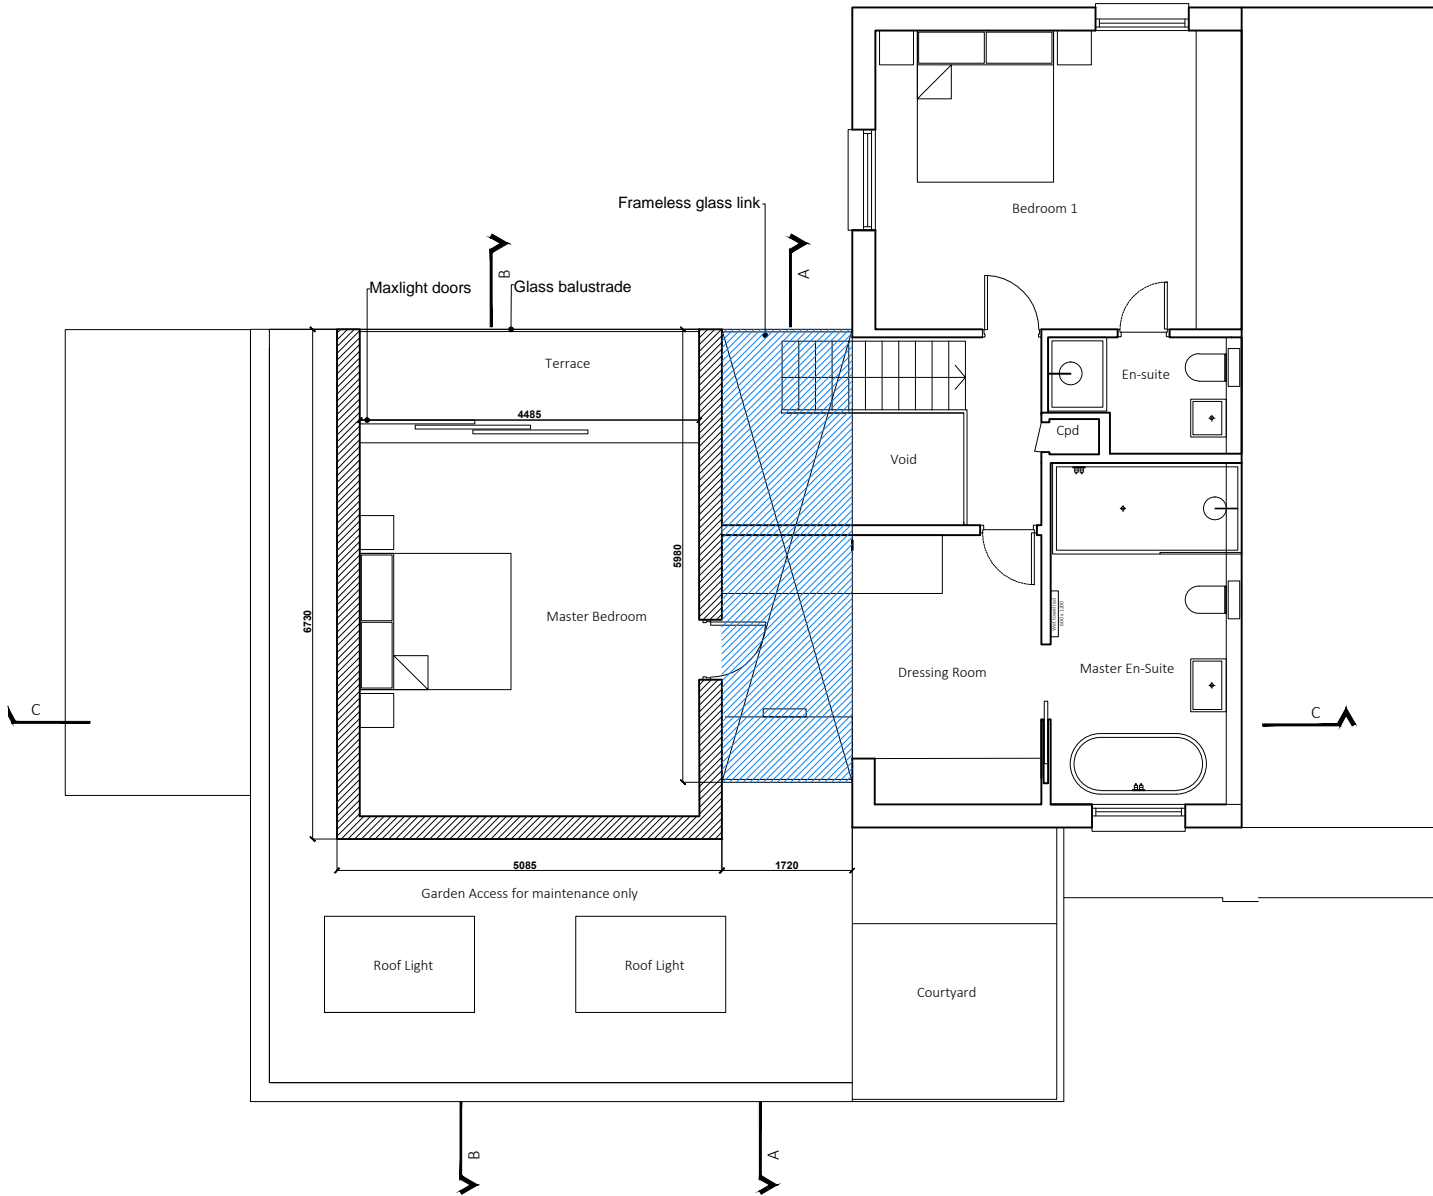



First Floor Plan

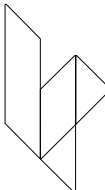rev.		date		description		revised by	
revisions							
stage		drawing title					
PLANNING		PROPOSED Floor Plans					
		This drawing is copyright. I					
		Seatem House 39 Moreland Street London EC1V 8BB		T +44 (0)20 7288 1333 F +44 (0)20 7288 0333		E mail @lparchitects.co.uk W www.lparchitects.co.uk	
		client Mr & Mrs I White		project 2 Bacon's Lane Highgate London N6 6BL			
scale		date issued		drawn by		drawing no	
1:50 @ A1 1:100 @ A3		2017.12.06		LL		486.(1).1.002	
						revision ---	

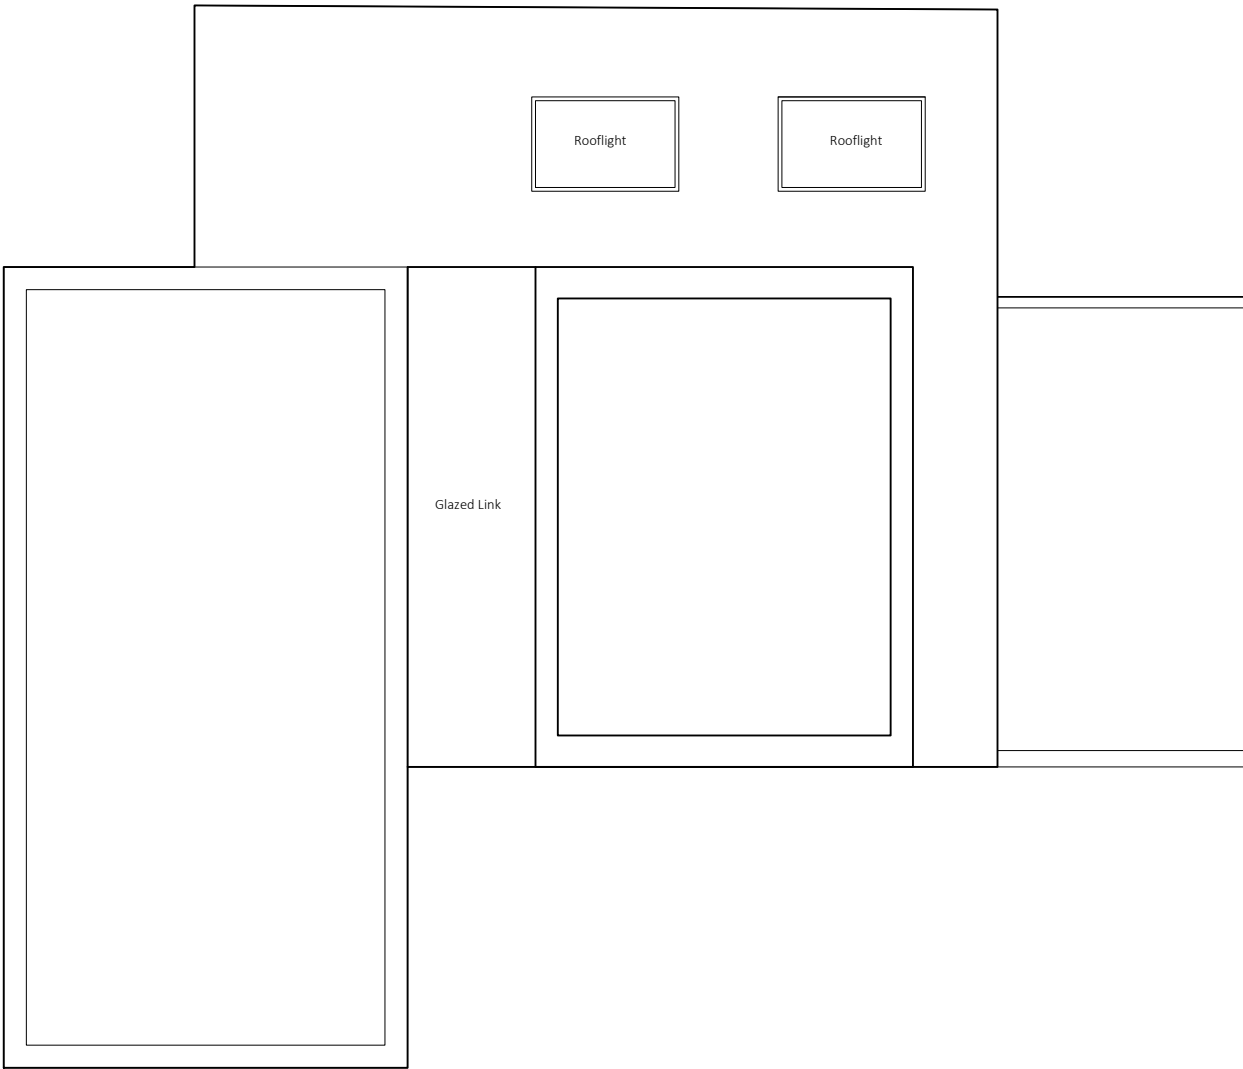



Roof Plan


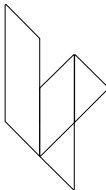
rev.	date	description		revised by
revisions				
stage PLANNING		drawing title PROPOSED Roof Plan		
		This drawing is copyright. I		
		Seatem House 39 Moreland Street London EC1V 8BB client Mr & Mrs I White		
		project 2 Bacon's Lane Highgate London N6 6BL		
scale 1:50 @ A1 1:100 @ A3	date issued 2017.12.06	drawn by LL	drawing no 486.(1).1.003	revision ---

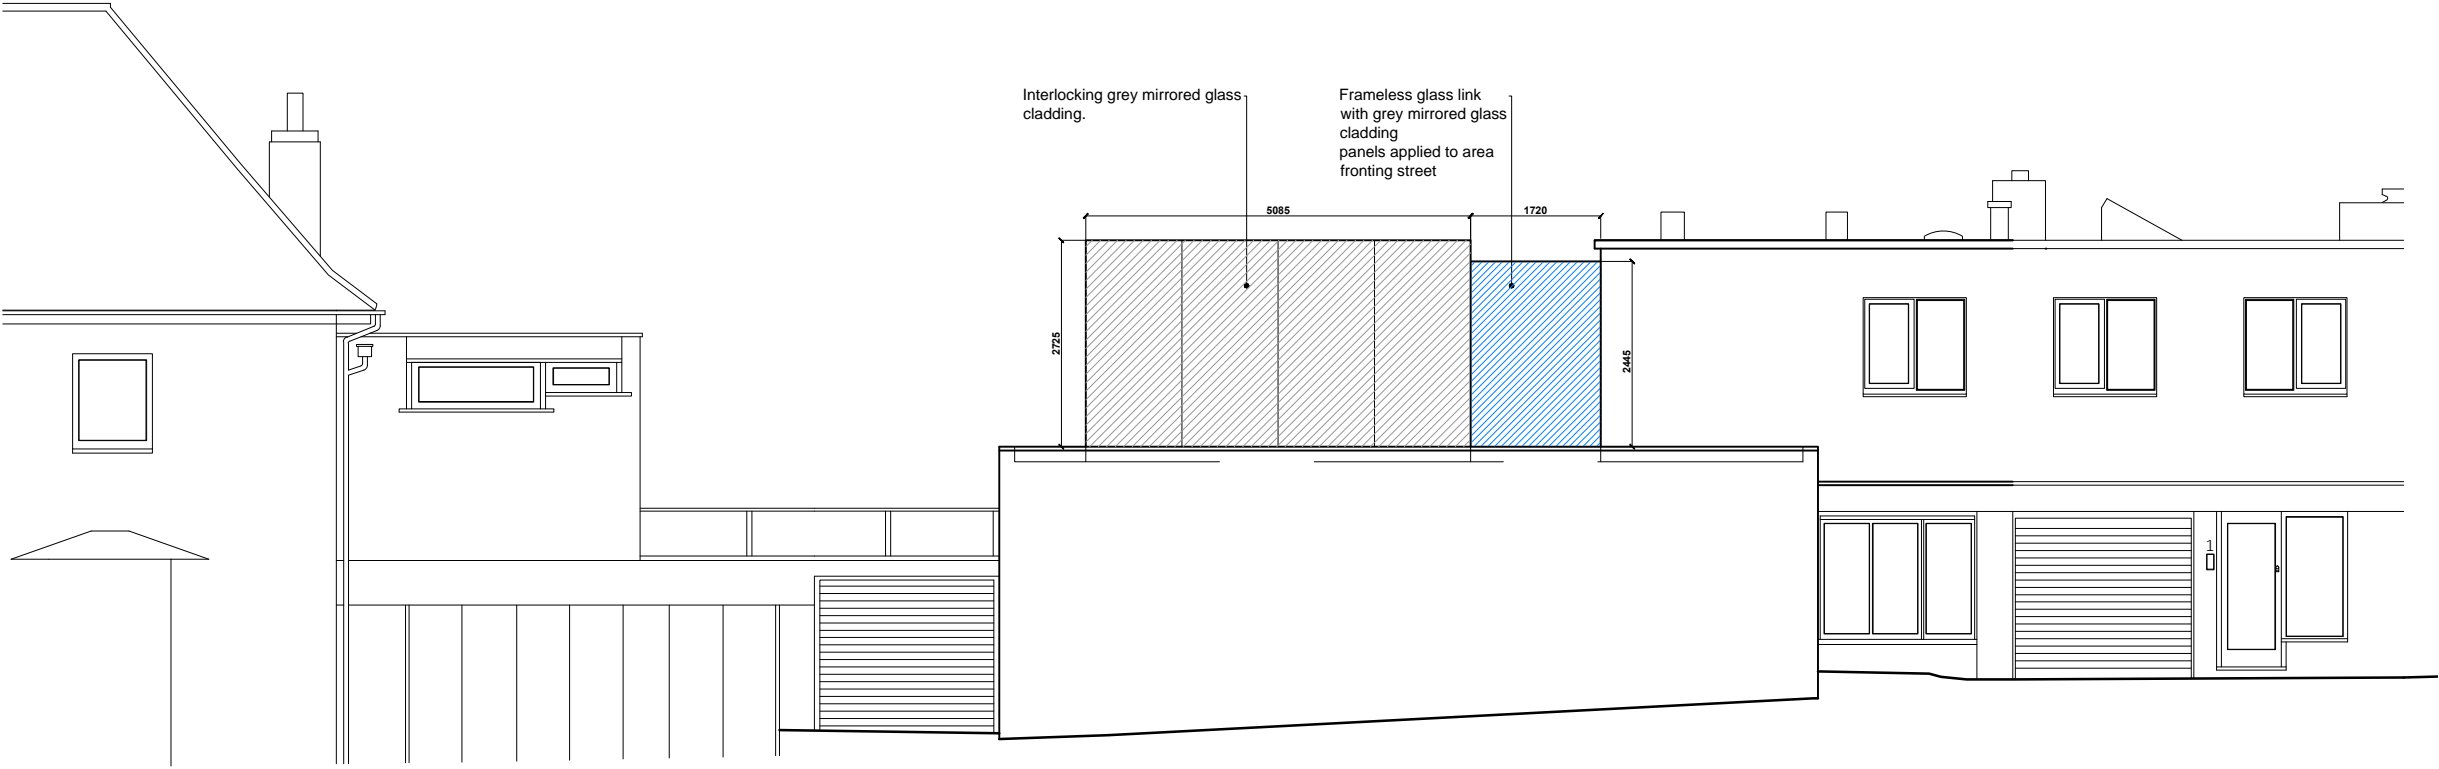



Front Elevation

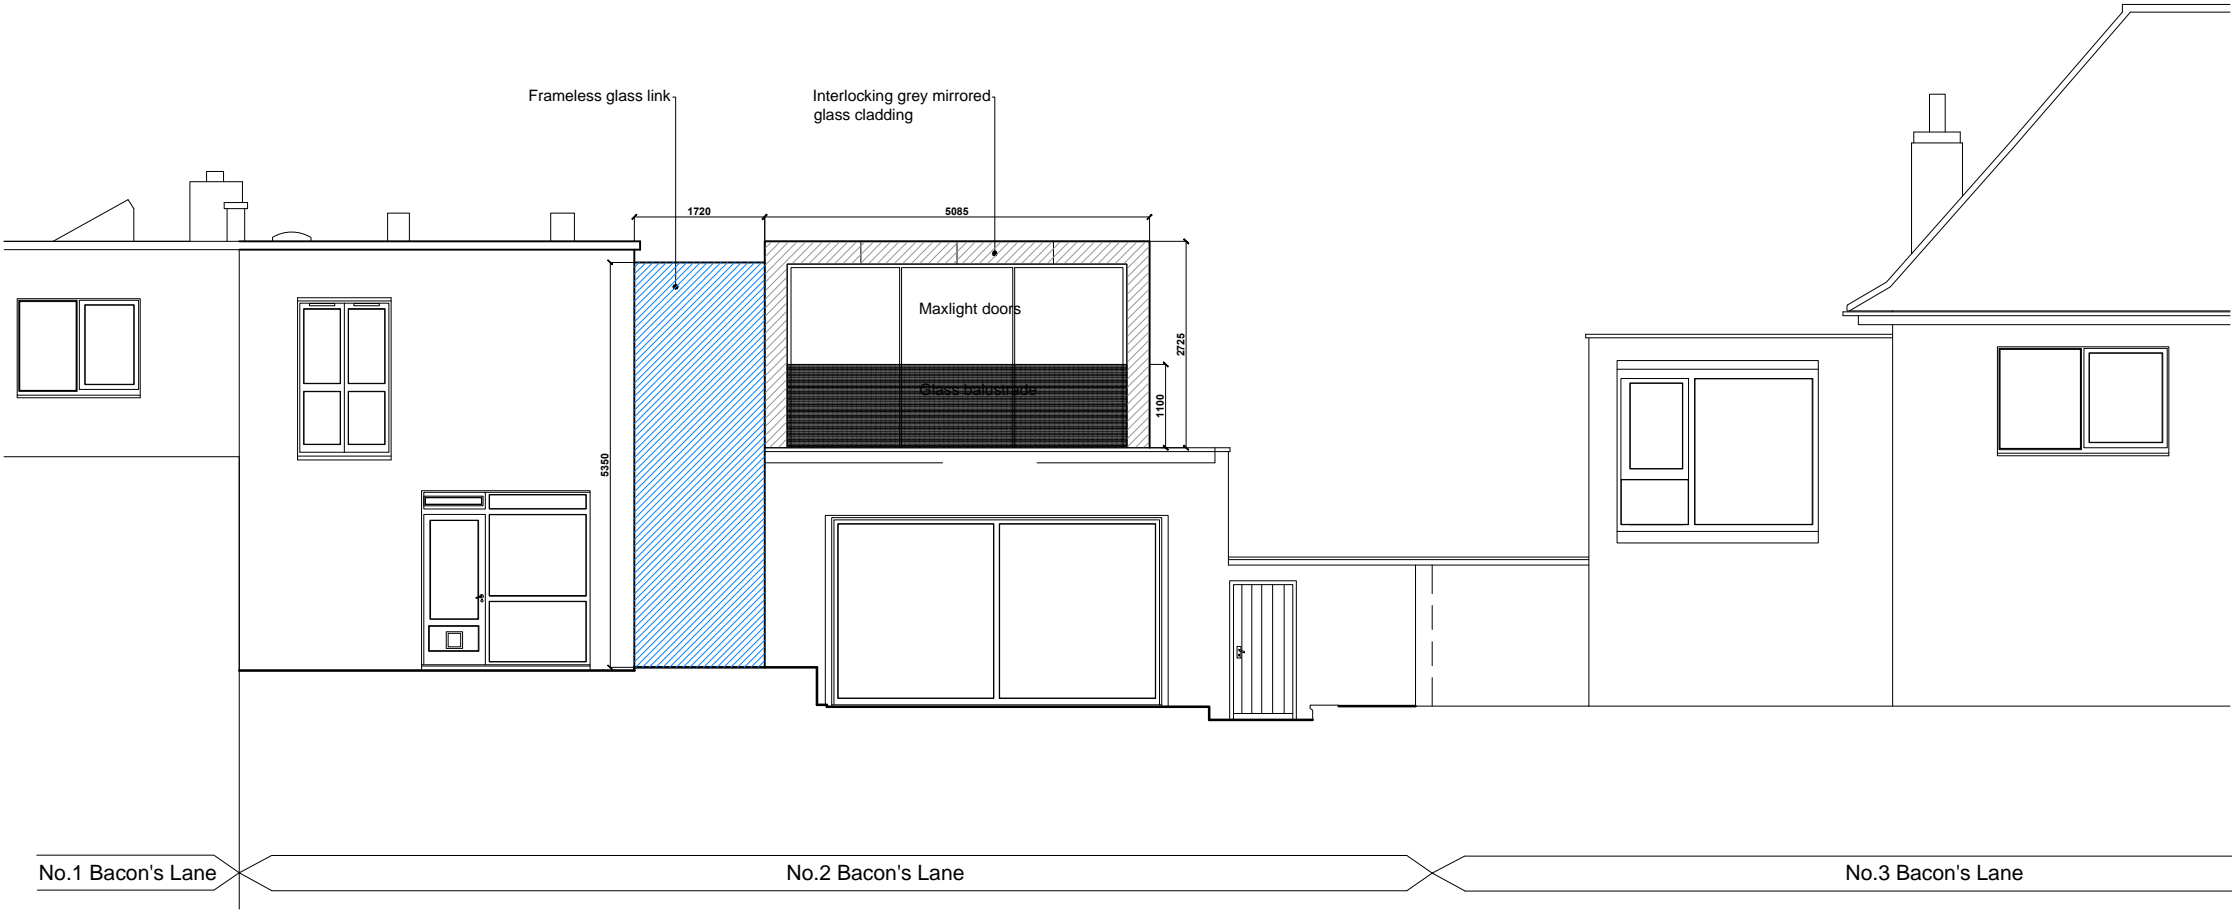

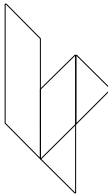
rev.	date	description		revised by
revisions				
stage		drawing title		
PLANNING		PROPOSED First Floor Plan		
		This drawing is copyright. I		
		Seatem House 39 Moreland Street London EC1V 8BB		
		T +44 (0)20 7288 1333 F +44 (0)20 7288 0333		
		E mail@lparchitects.co.uk W www.lparchitects.co.uk		
		client	project	
		Mr & Mrs I White	2 Bacon's Lane Highgate London N6 6BL	
scale	date issued	drawn by	drawing no	revision
1:50 @ A1 1:100 @ A3	2017.12.06	LL	486.(1).2.001	--

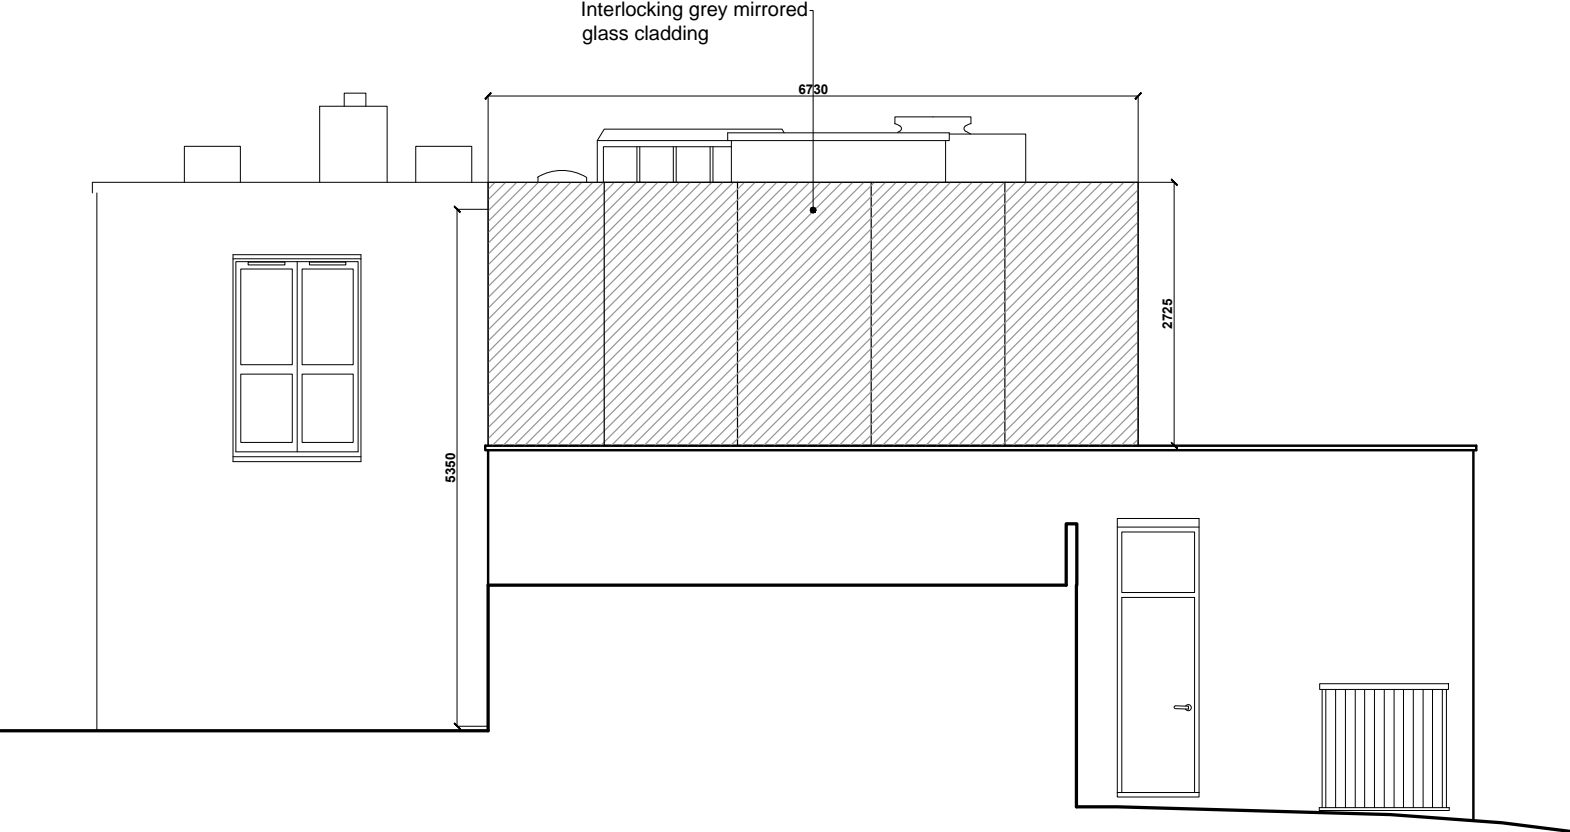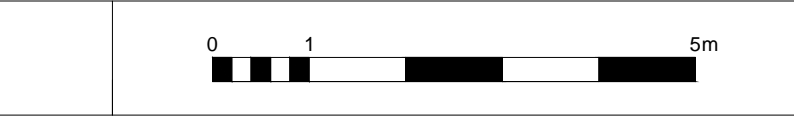


Side Elevation

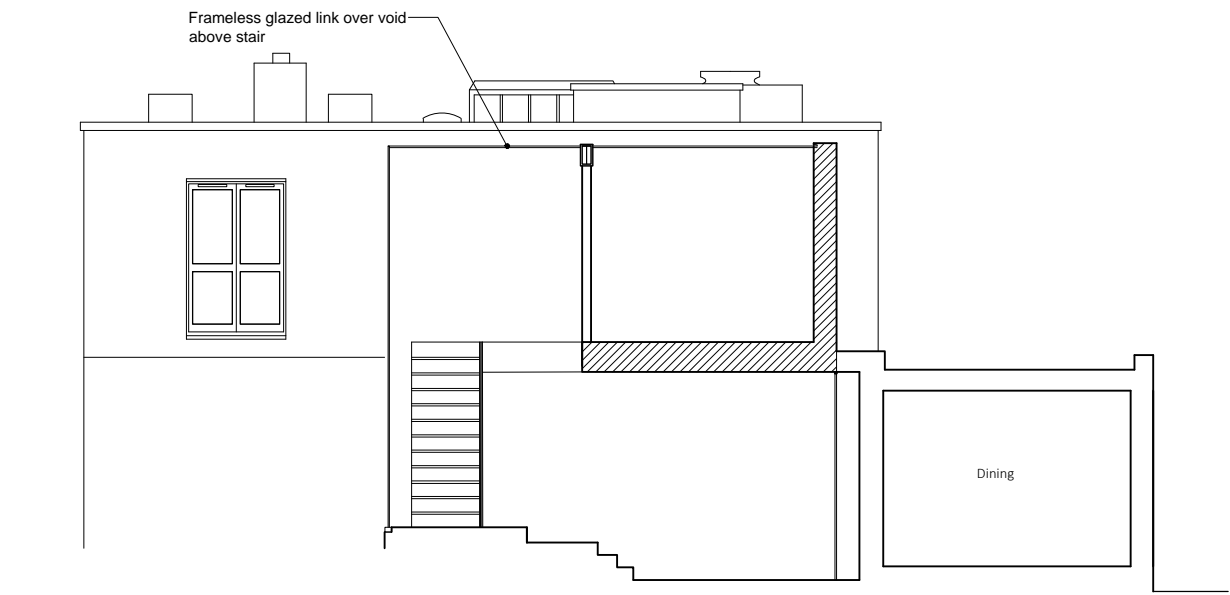
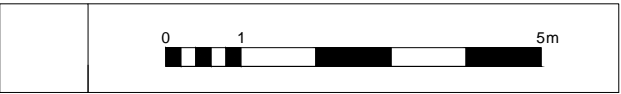


Section A

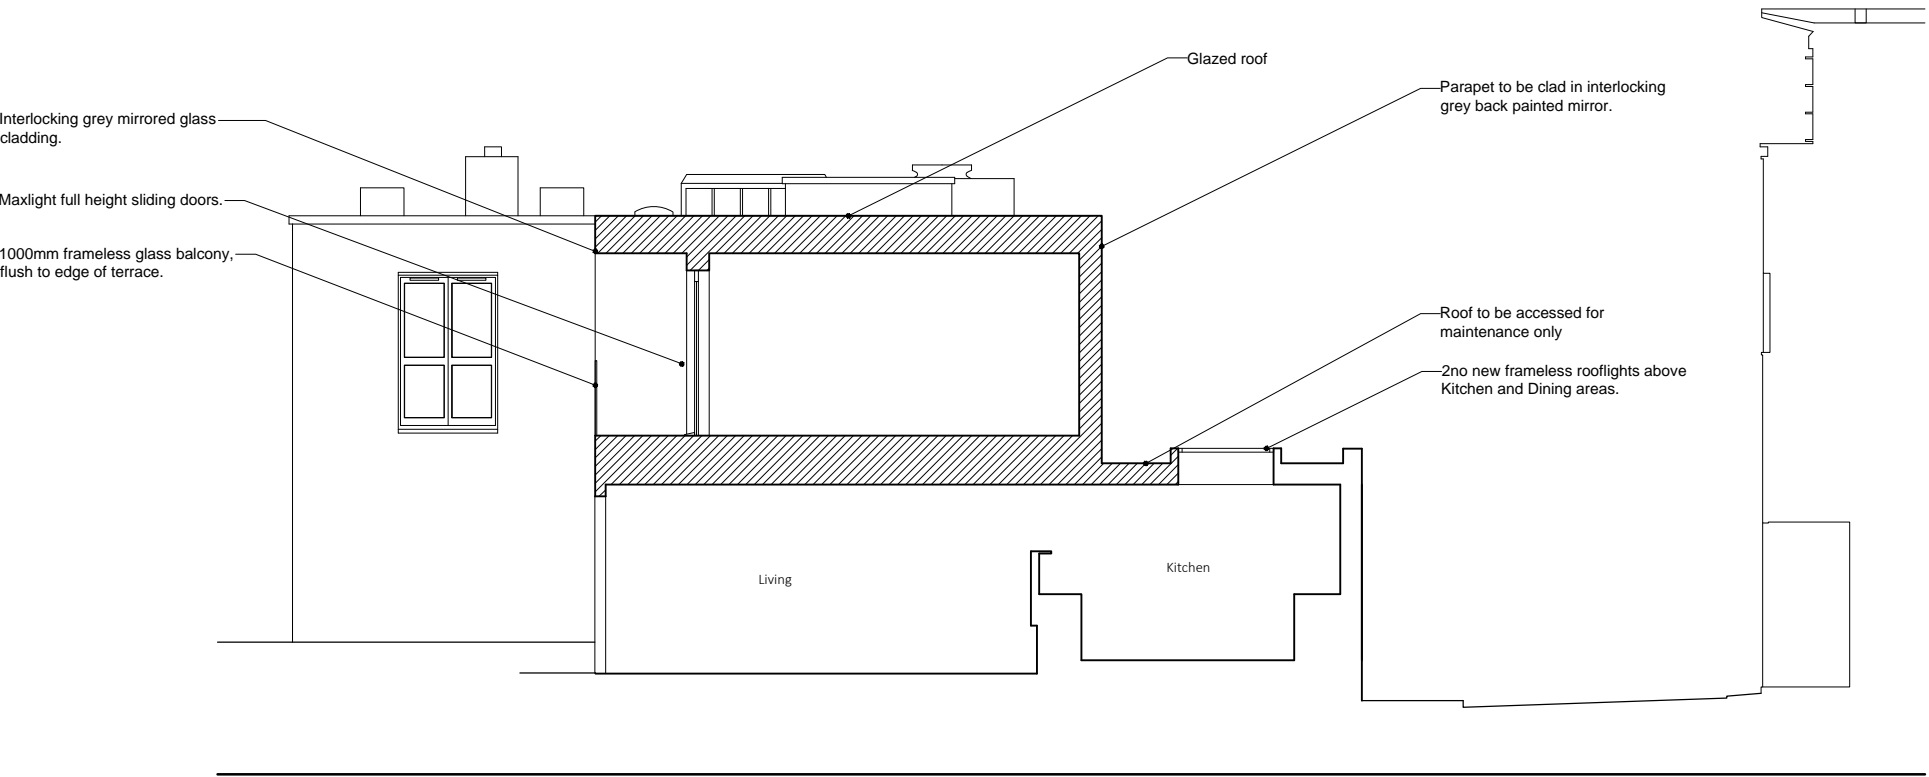


Section B

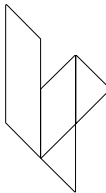rev.	date	description		revised by
revisions				
stage PLANNING		drawing title PROPOSED Section A & B		
		This drawing is copyright. I		
		Seatem House 39 Moreland Street London EC1V 8BB T +44 (0)20 7288 1333 E mail@lparchitects.co.uk F +44 (0)20 7288 0333 W www.lparchitects.co.uk		
		client Mr & Mrs I White	project 2 Bacon's Lane Highgate London N6 6BL	
scale 1:50 @ A1 1:100 @ A3	date issued 2017.12.06	drawn by LL	drawing no 486.(1).3.001	revision --

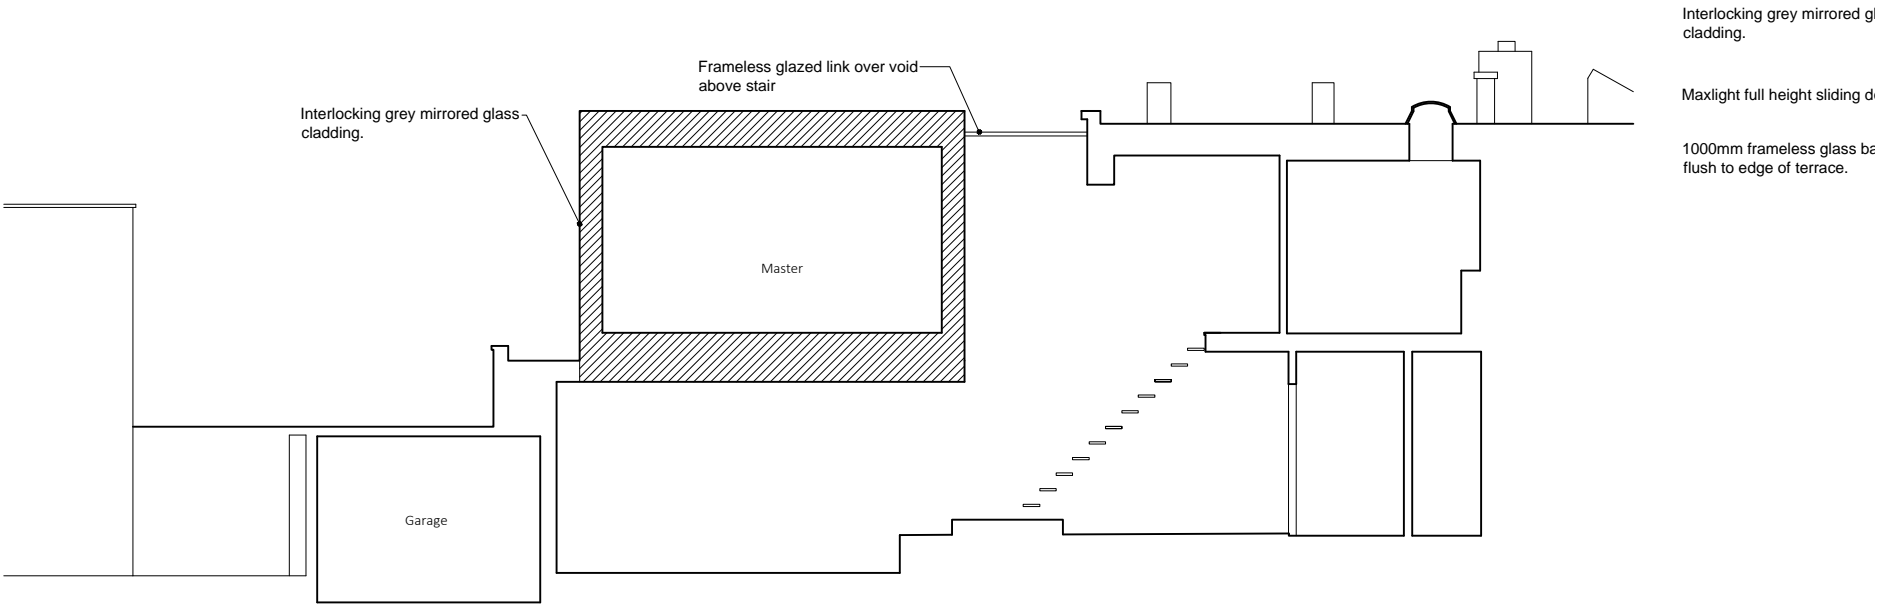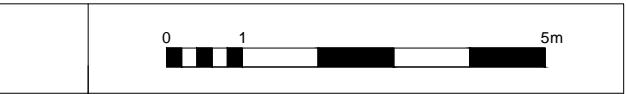

Section C

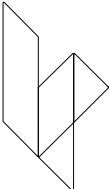rev.	date	description	revised by
revisions			
stage PLANNING		drawing title PROPOSED Section C	
 <div>LIPTON PLANT ARCHITECTS</div>		This drawing is copyright. I	
		Seatem House 39 Moreland Street London EC1V 8BB client Mr & Mrs I White	
		project 2 Bacon's Lane Highgate London N6 6BL	
scale 1:50 @ A1 1:100 @ A3	date issued 2017.12.06	drawn by LL	drawing no 486.(1). 3.002
		revision --	

WE MAKE 2 Bacon's Lane



Existing



Proposed


WE MAKE 2 Bacon's Lane



Existing



Proposed

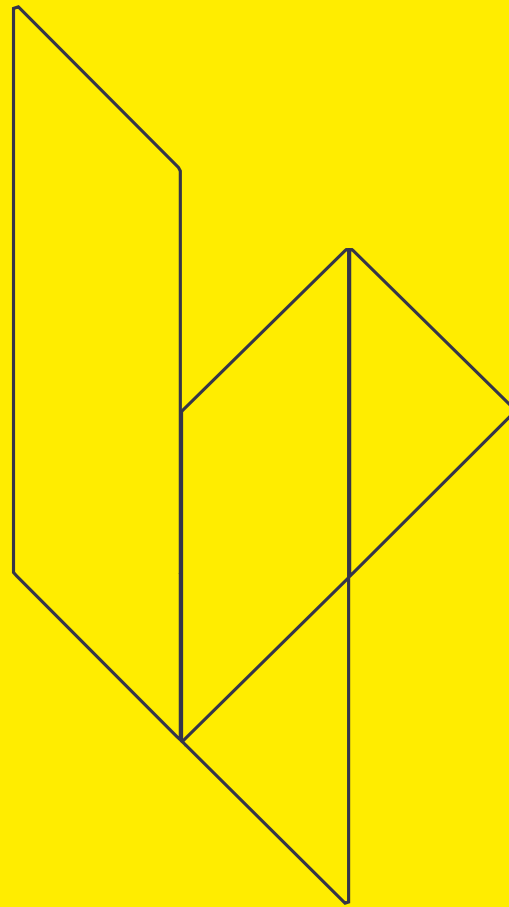

DOCUMENT PRODUCED BY LIPTON PLANT ARCHITECTS