





REAR ELEVATION

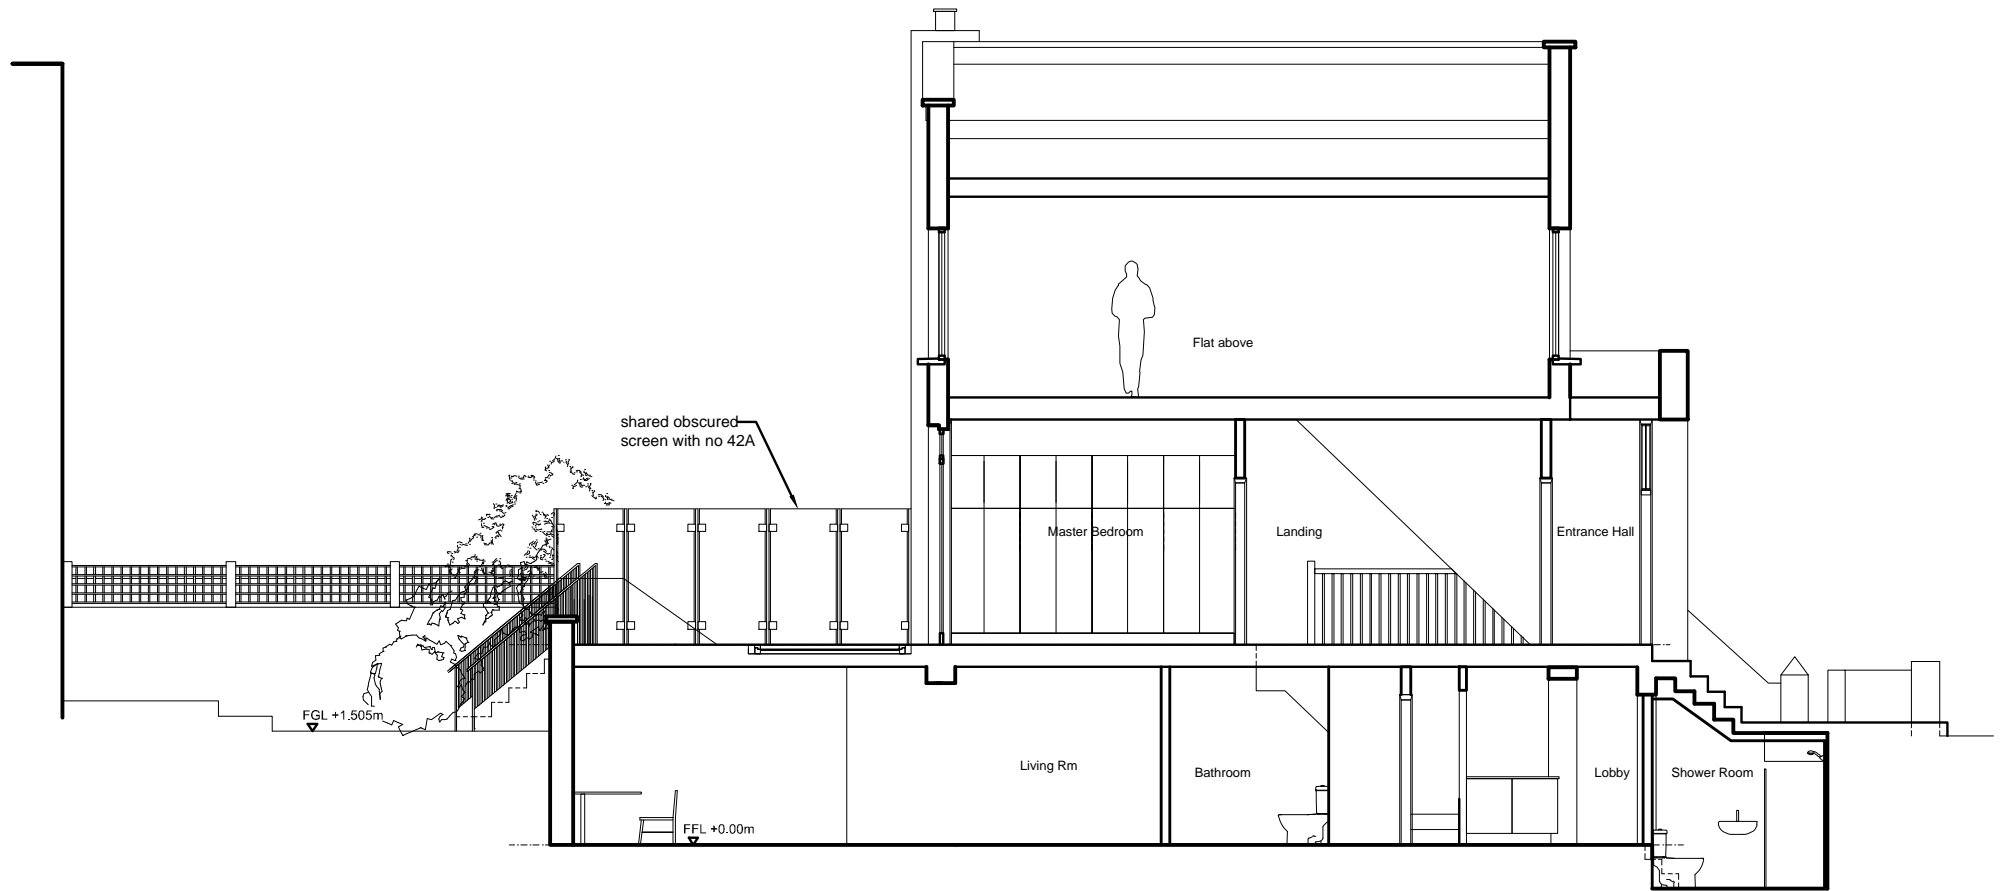


SECTION B-B

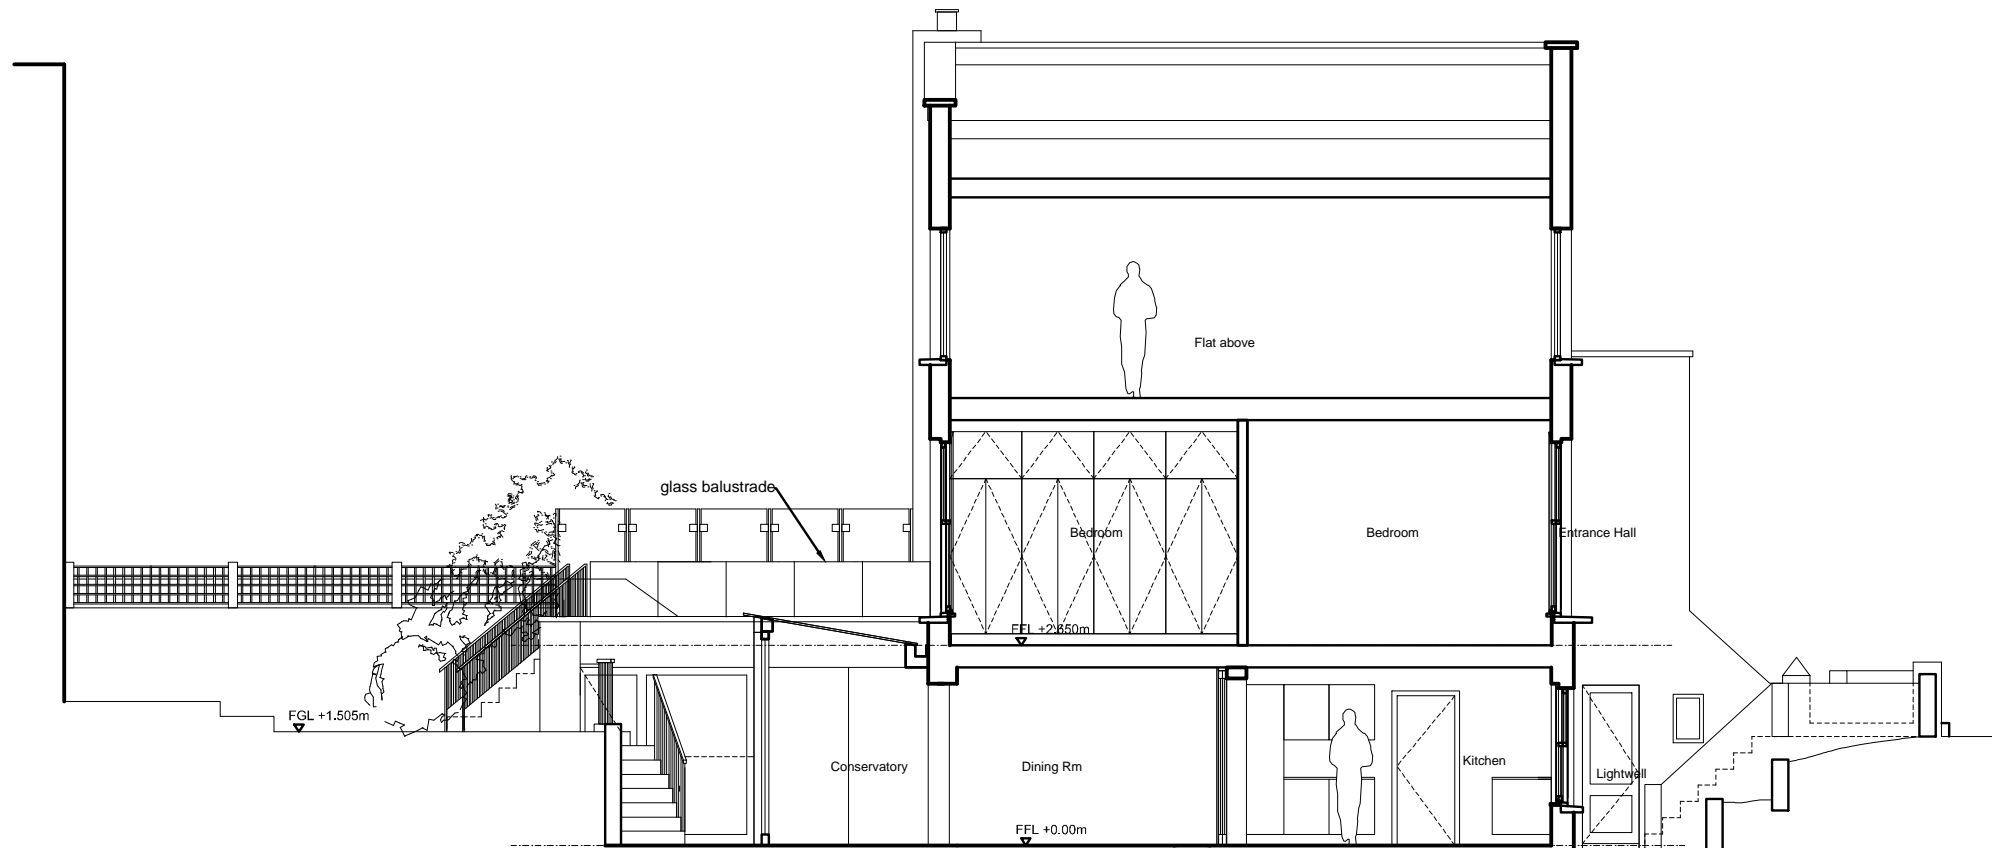

SECTION C-C

Dimensions must not be scaled (except for planning purposes) and must be checked prior to construction and manufacture.	D bi-fold door amended C bi-fold door amended B drawings amended A drawings amended - draft	RMSZ 05/08/18 RMSZ 23/07/18 RMSZ 21/07/18 RMSZ 14/07/18 RMSZ 12/07/18
rev	details	by ch date

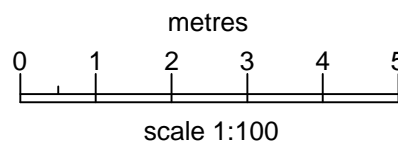

project:
PLANNING
APPLICATION

address:
44 COITY ROAD
LONDON
NW5 4RY

drawing:
PROPOSED
ELEVATION AND
SECTIONS

telephone:
0 7 4 5 3 2 9 3 7 3 8

email:
info@circle-z.co.uk

scale: 1:100 @ A3

date: 12/07/18

project no: 18071

drawing no: 05 rev: D