




VIEW 1  
ELEVATION TO CAMDEN HIGH ST.



VIEW 2  
EXISTING FLAT ROOFS TO REAR OF 154-156 CAMDEN HIGH ST.  
& ROOFTOPS TO PROPERTIES IN GREENLAND PLACE

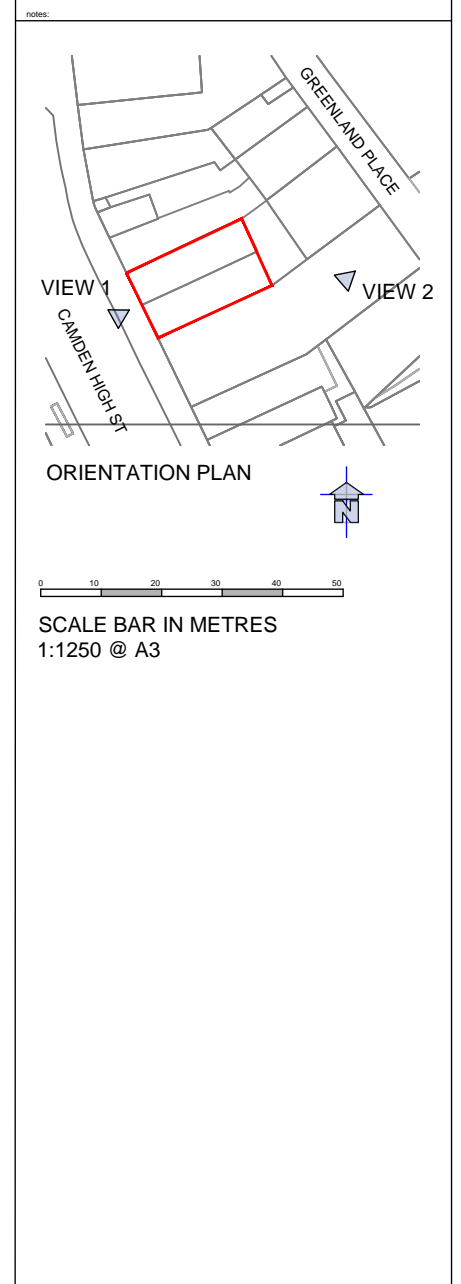

rev	description	date
-	-	-
Client Bosem LLP		
Project 154-156 CAMDEN HIGH STREET LONDON NW1 ONE		
FLAT 1: Conversion of existing 1st floor rear flat roof to private roof terrace (19 sq.m external area)		
FLAT 2: Conversion of existing 2 x single bedrooms to 1 x double bedroom (No change in floor area)		
Drawing PHOTOGRAPHS - EXISTING FRONT & REAR ELEVATIONS		
computer file PROJECT CAD	plot date 13-08-2018	
project number 17-148	scale NOT TO SCALE	
drawing number P07	rev -	issue status PLANNING

**spirit**  
architecture & design ltd

121 mercers road tufnell park london n19 4py uk  
tel: +44 (0)20 7272 1367  
e: studio@spirit-architects.co.uk  
w: spirit-architects.london

This drawing is to be read in conjunction with all related drawings. Do not scale from this drawing.  
All dimensions must be checked and verified on site before commencing any work or producing shop  
drawings. The contractor should be notified immediately of any discrepancy.  
This drawing is copyright and remains the property of Spirit - Architecture & Design Ltd.