




3rd FLOOR

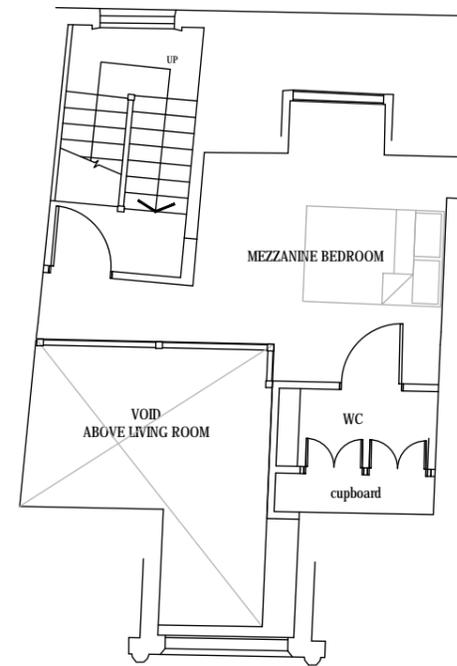

4th FLOOR
(156 only)

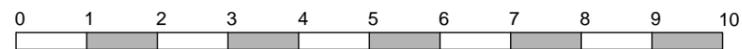

SCALE BAR IN METRES
1:100 @ A3

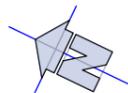

**NO MODIFICATIONS
TO THESE PLANS**

rev	description	date
client Bosem LLP		
project 154-156 CAMDEN HIGH STREET LONDON NW1 0NE		
drawing 3rd & 4th floor plans - PROPOSED		
computer file PROJECT CAD	plot date 13-08-2018	
project number 17-148	scale 1:100 @ A3	
drawing number P14	rev -	issue status PLANNING

spirit
architecture & design ltd

121 mercers road tufnell park london n19 4py uk
tel: +44 (0)20 7272 1367
e: studio@spirit-architects.co.uk
w: spirit-architects.london

This drawing is to be read in conjunction with all related drawings. Do not scale from this drawing. All dimensions must be checked and verified on site before commencing any work or producing shop drawings. The originator should be notified immediately of any discrepancy. This drawing is copyright and remains the property of Spirit - Architecture & Design Ltd.