



FRONT ELEVATION - TO CAMDEN HIGH STREET
 RETAIL UNIT SHOPFRONTS NOT SHOWN
 FOR PHOTOGRAPH - SEE DRAWING P08

NO MODIFICATIONS
 TO FRONT ELEVATION

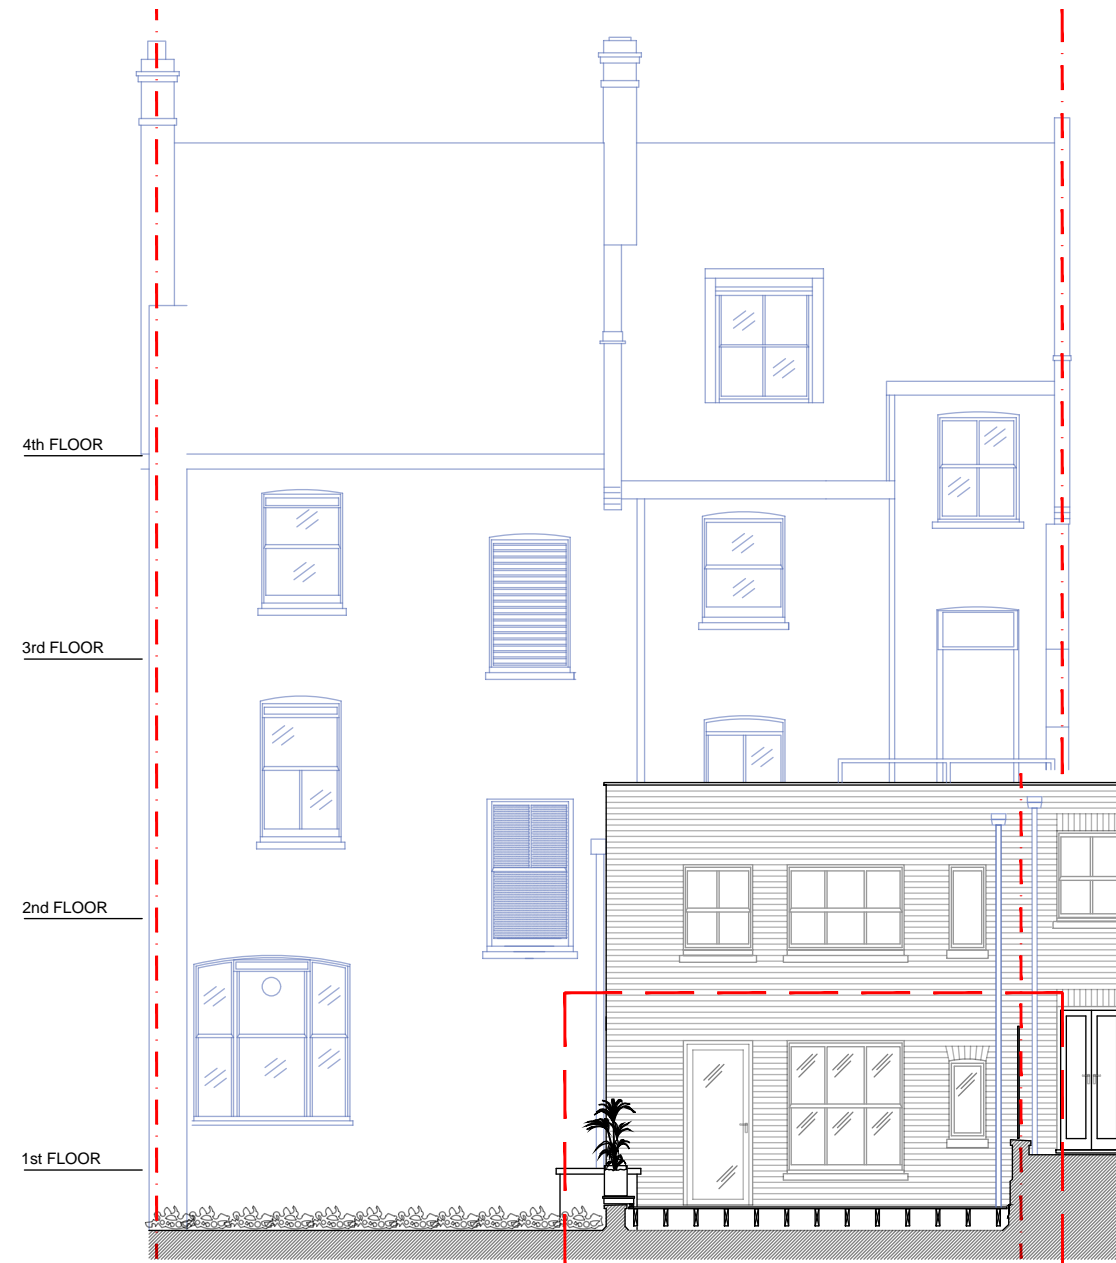

REAR ELEVATION

EXISTING FLAT ROOF TO BE CONVERTED
 TO ROOF TERRACE FOR PRIVATE USE OF FLAT 1 ONLY
 SEE DRAWINGS P16 - P21

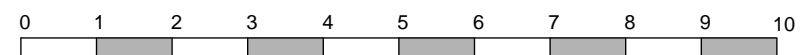

SCALE BAR IN METRES
 1:100 @ A3

NOTES

rev	description	date
client	Bossem LLP	
project	154-156 CAMDEN HIGH STREET LONDON NW1 0NE	
	FLAT 1; Conversion of existing 1st floor rear flat roof to private roof terrace (19 sq.m external area)	
	FLAT 2; Conversion of existing 2 x single bedrooms to 1 x double bedroom (No change in floor area)	
drawing	Front and rear elevations - PROPOSED	
computer file	PROJECT CAD	plot date 13-08-2018
project number	17-148	scale 1:100 @ A3
drawing number	P15	rev - issue status PLANNING

spirit
 architecture & design ltd
 121 mercers road tufnell park london n19 4py uk
 tel: +44 (0)20 7272 1367
 e: studio@spirit-architects.co.uk
 w: spirit-architects.london

This drawing is to be read in conjunction with all related drawings. Do not scale from this drawing.
 All dimensions must be checked and verified on site before commencing any work or producing shop
 drawings. The originator should be notified immediately of any discrepancy.
 This drawing is copyright and remains the property of Spirit - Architecture & Design Ltd.