


REAR ELEVATION A  
1:50 @ A3



SCALE BAR IN METRES  
1:50 @ A3

PROPOSED ROOF TERRACE  
timber deck on self-supporting  
structure which spans across  
the existing flat roof

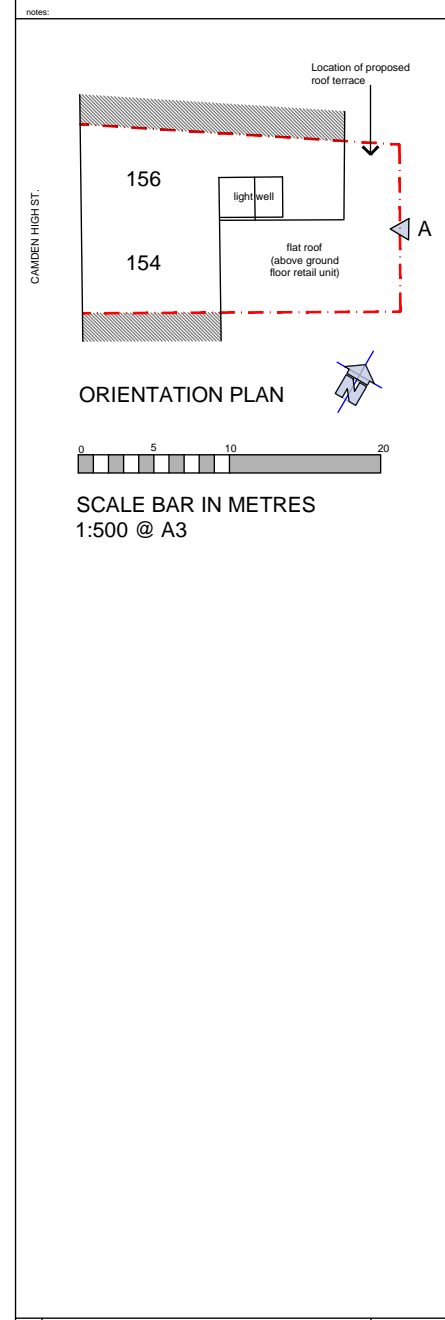

ORIENTATION PLAN



SCALE BAR IN METRES  
1:500 @ A3

rev	description	date
client	Bosem LLP	
project	154-156 CAMDEN HIGH STREET LONDON NW1 0NE	
	FLAT 1: Conversion of existing 1st floor rear flat roof to private roof terrace (19 sq.m external area)	
	FLAT 2: Conversion of existing 2 x single bedrooms to 1 x double bedroom (No change in floor area)	
drawing	Rear elevation A-A - PROPOSED	
computer file	PROJECT CAD	plot date 13-08-2018
project number	17-148	scale 1:50 @ A3
drawing number	P19	issue status PLANNING

**spirit**  
architecture & design ltd

121 mercers road tufnell park london n19 4py uk  
tel: +44 (0)20 7272 1367  
e: studio@spirit-architects.co.uk  
w: spirit-architects.london

This drawing is to be read in conjunction with all related drawings. Do not scale from this drawing.  
All dimensions must be checked and verified on site before commencing any work or producing shop  
drawings. The originator should be notified immediately of any discrepancy.  
This drawing is copyright and remains the property of Spirit - Architecture & Design Ltd.