



Existing Ground Floor Plan

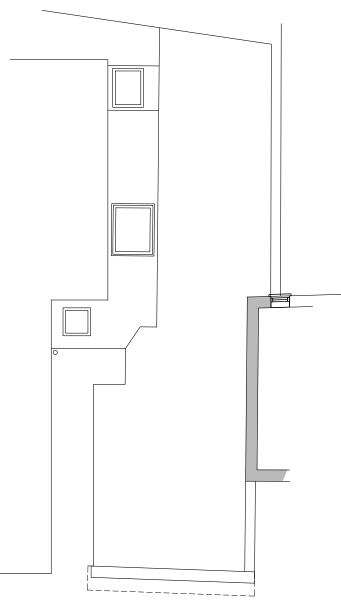

Existing Front Elevation Scale 1:100



Existing Roof Plan Scale 1:100

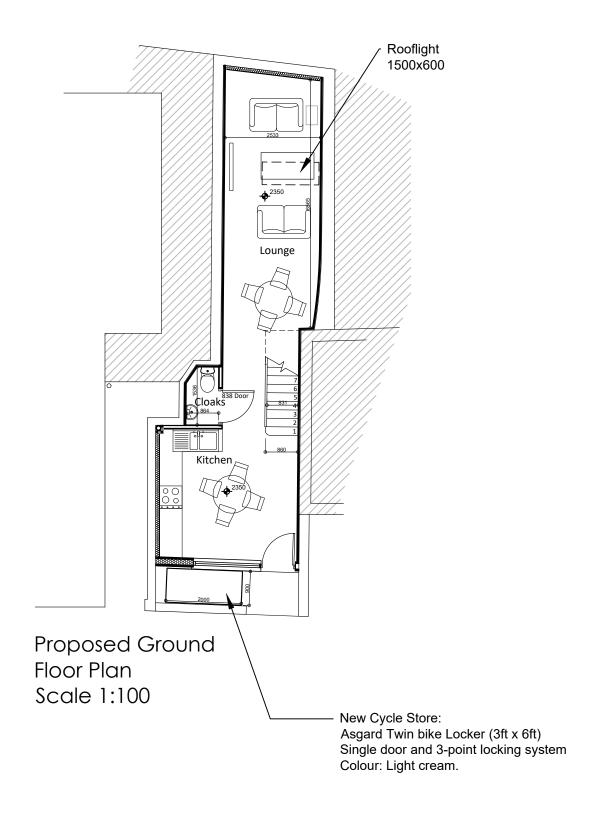

REV A: Updated to include Proposed Ground Floor Plan. July 2018



| nervice repeated remarks and reserve reserve reserve reserve reserves reser | | | | |
|--|---|--------|-------------|------------|
| TITLE | Conversion and Extension to create Dwelling 150 Haverstock Hill, Belsize Park, London NW3 2AY. | | | |
| DETAIL | Existing Ground Floor & Roof Plans | | | |
| SCALE | 1:100 | SHEET: | A3 | |
| DRAWN | AJ | | | 18-049-01A |
| DATE | April 2018 | ISSUE | PRELIMINARY | |
| REDHOUSE, 8 GENTIAN CLOSE, RUSHDEN, NORTHANTS. NN10 0UG 01933 358617 | | | | |