



CO-ORDINATION.
Where the drawing relates to completed construction the contractor is responsible for checking that there is no conflict between actual building dimensions and indicated drawing dimensions.

DISCREPANCIES.
In the event of discrepancies between this drawing and subcontractor's working drawings for relevant building components, the subcontractor's drawing shall take precedence.

ON SITE PROCEDURE.
Any conflicts arising out of information as noted above must be reported immediately.

COPYRIGHT.
This drawing is the copyright of Glynn Williams Architects Ltd and it is forbidden to reproduce this drawing in part or full without written permission.


DIMENSIONS.
All dimensions are in millimetres unless otherwise stated.

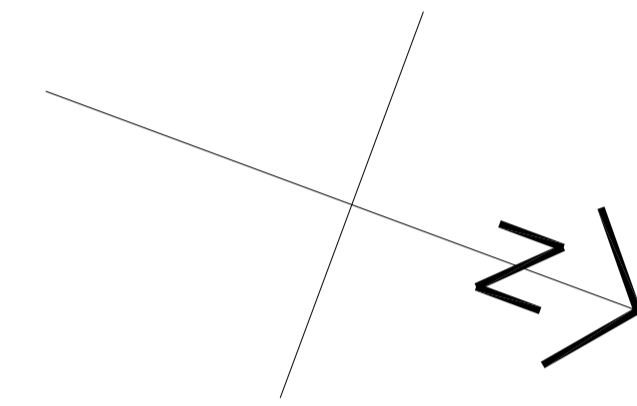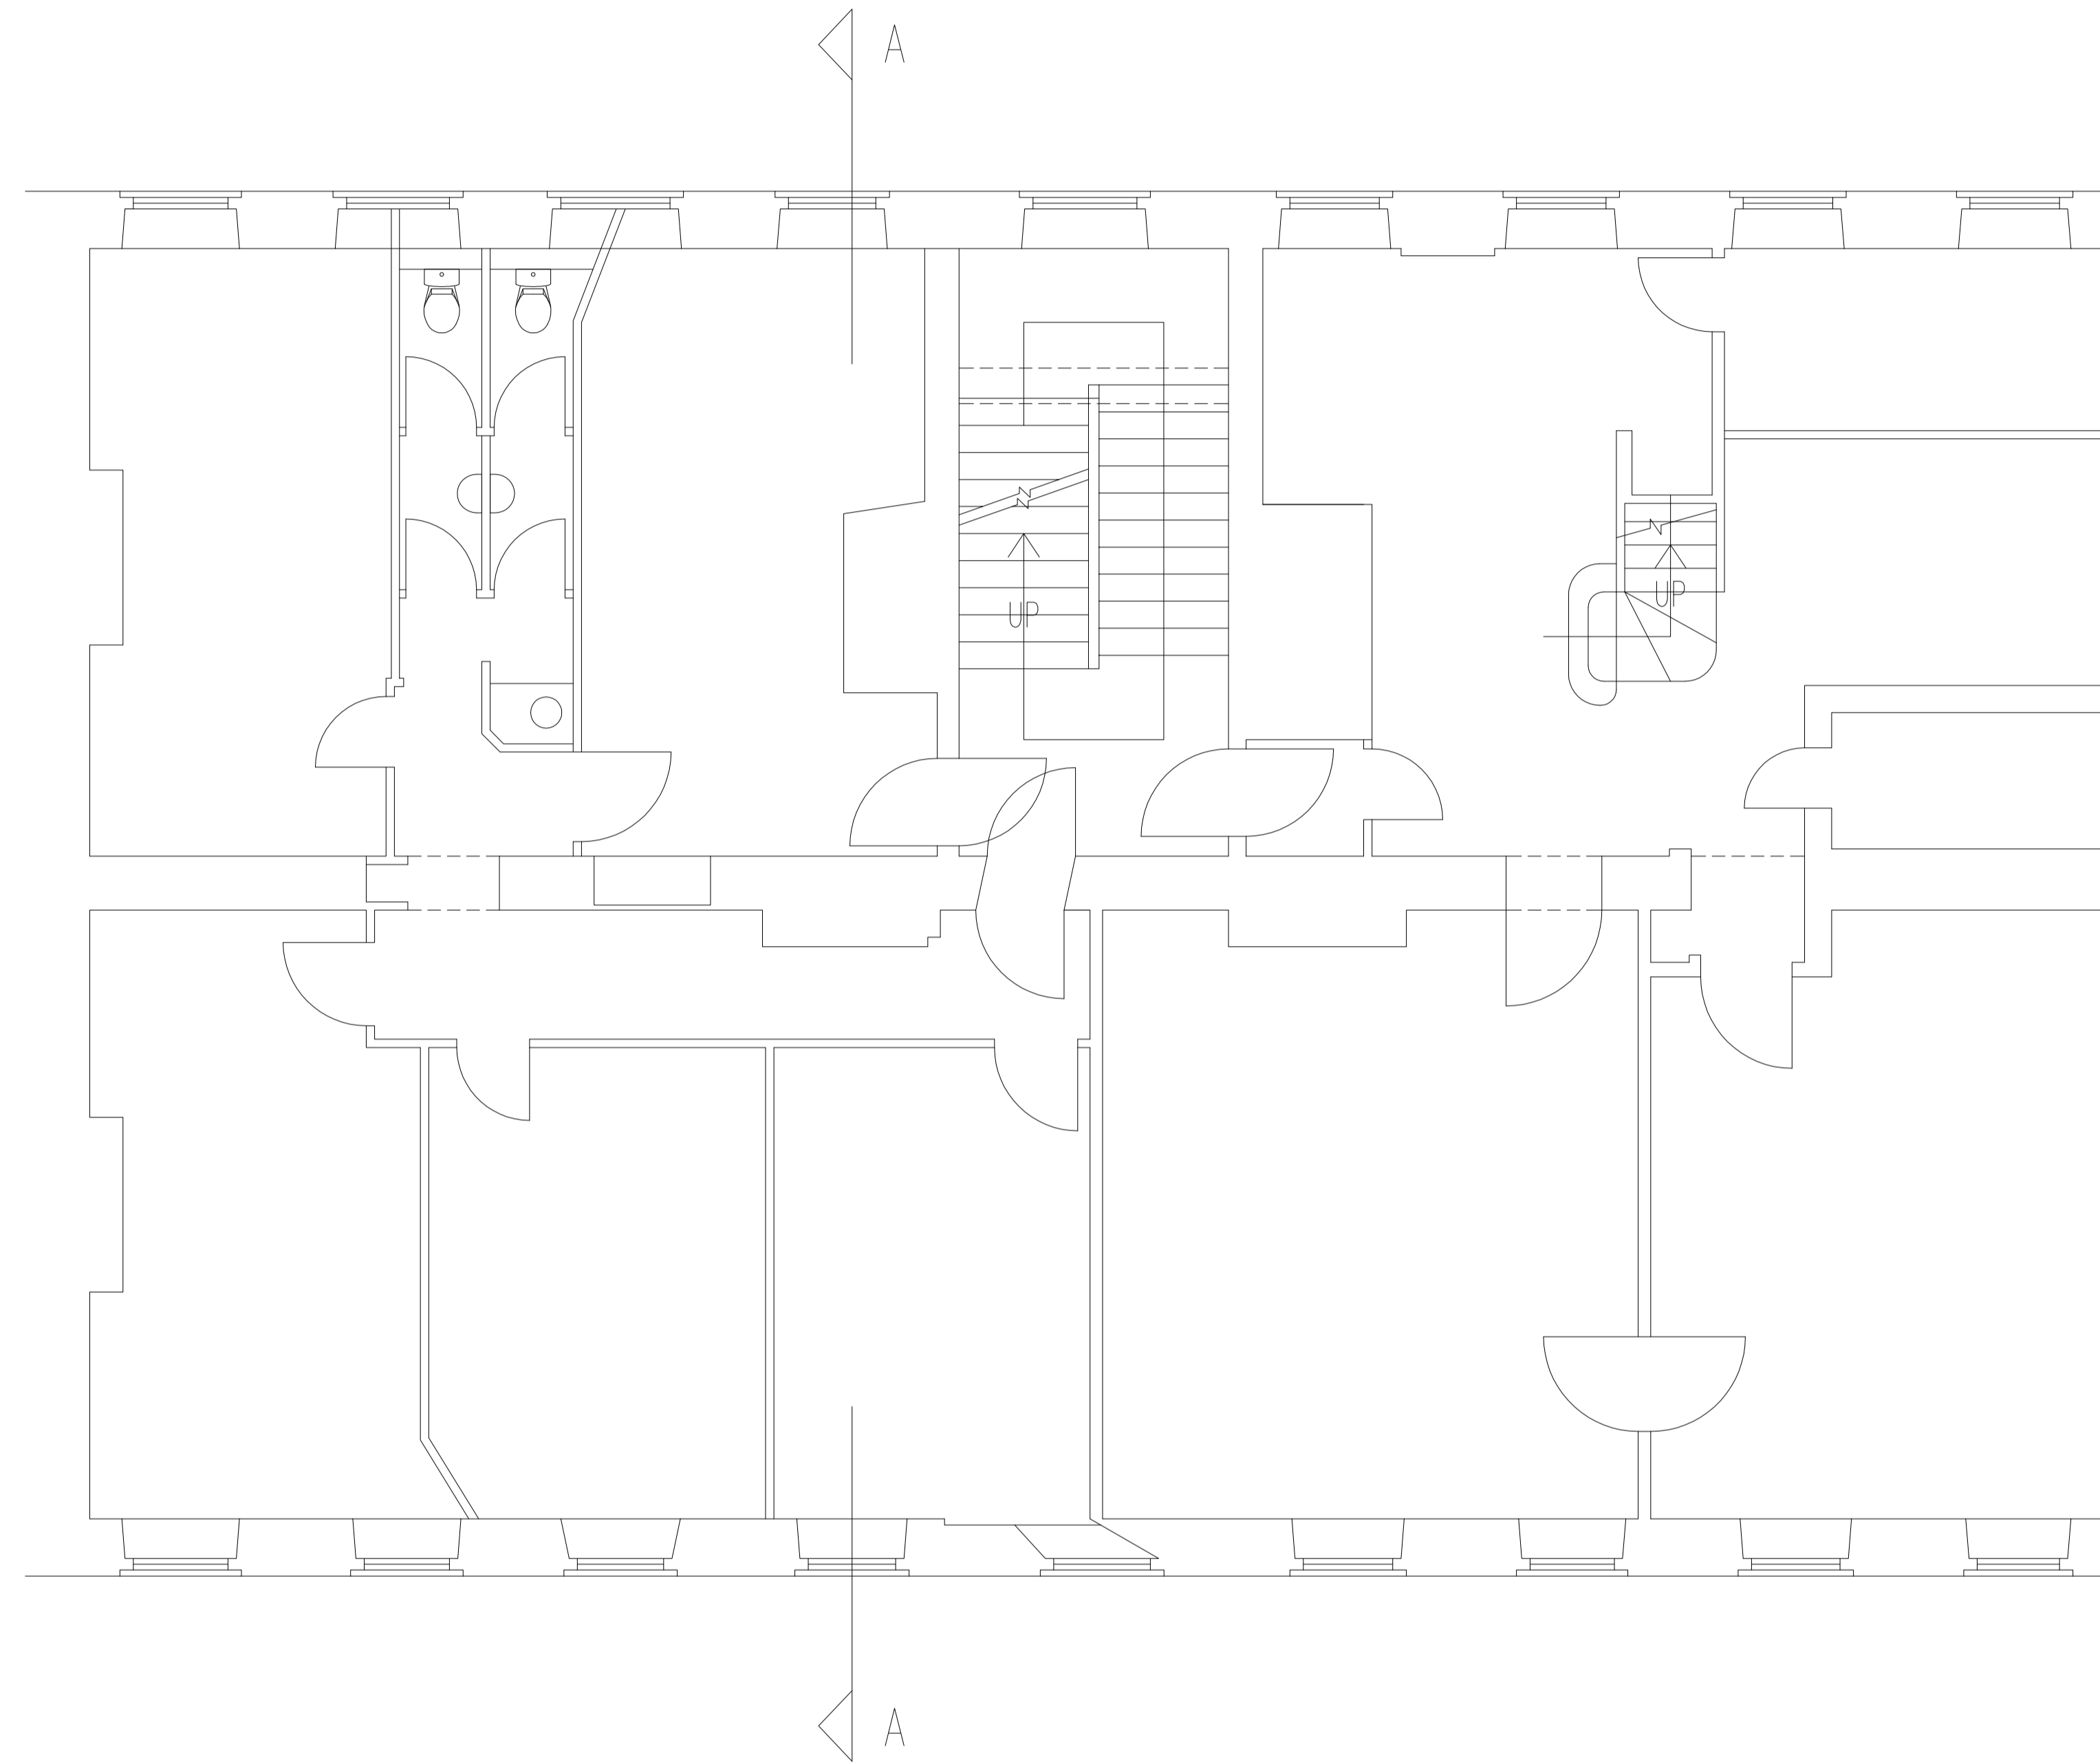

FIRST FLOOR PLAN



Window Reference - by floor
Room Reference - by floor
Door Reference - by floor

<small>© Glynn Williams Architects Ltd</small> HUNTERS, 9 NEW SQUARE REFURBISHMENT PROJECT drawing title FIRST FLOOR PLAN - AS EXISTING				Glynn Williams Dip.Arch(Hons) RIBA Chartered Architects 1 Highfield Close, Danbury, Essex, CM3 4EG 01245 - 222692 07973 - 835067	
date	scale	dwg.no.	rev.	RIBA  Chartered Practice	
04/06/2018	1:50 @ A1	9NS/FP01EX	-		