



**CO-ORDINATION:**  
Where the drawing relates to completed construction the contractor is responsible for checking that there is no conflict between actual building dimensions and indicated drawing dimensions.

**DISCREPANCIES:**  
In the event of discrepancies between this drawing and subcontractor's working drawings for relevant building components, the subcontractor's drawing shall take precedence.

**ON SITE PROCEDURE:**  
Any conflicts arising out of information as noted above must be reported immediately.

**COPYRIGHT:**  
This drawing is the copyright of Glynn Williams Architects Ltd and it is forbidden to reproduce this drawing in part or full without written permission.

**DIMENSIONS:**  
All dimensions are in millimetres unless otherwise stated.

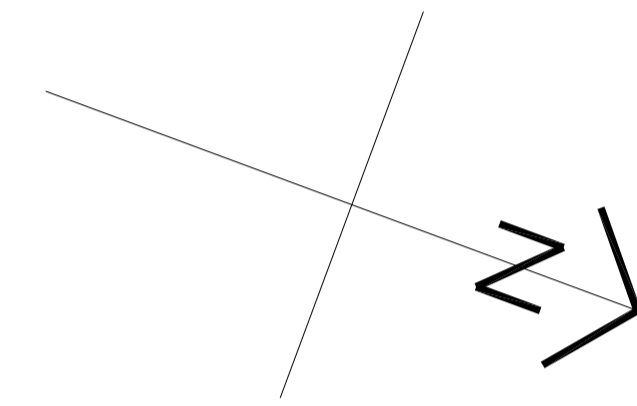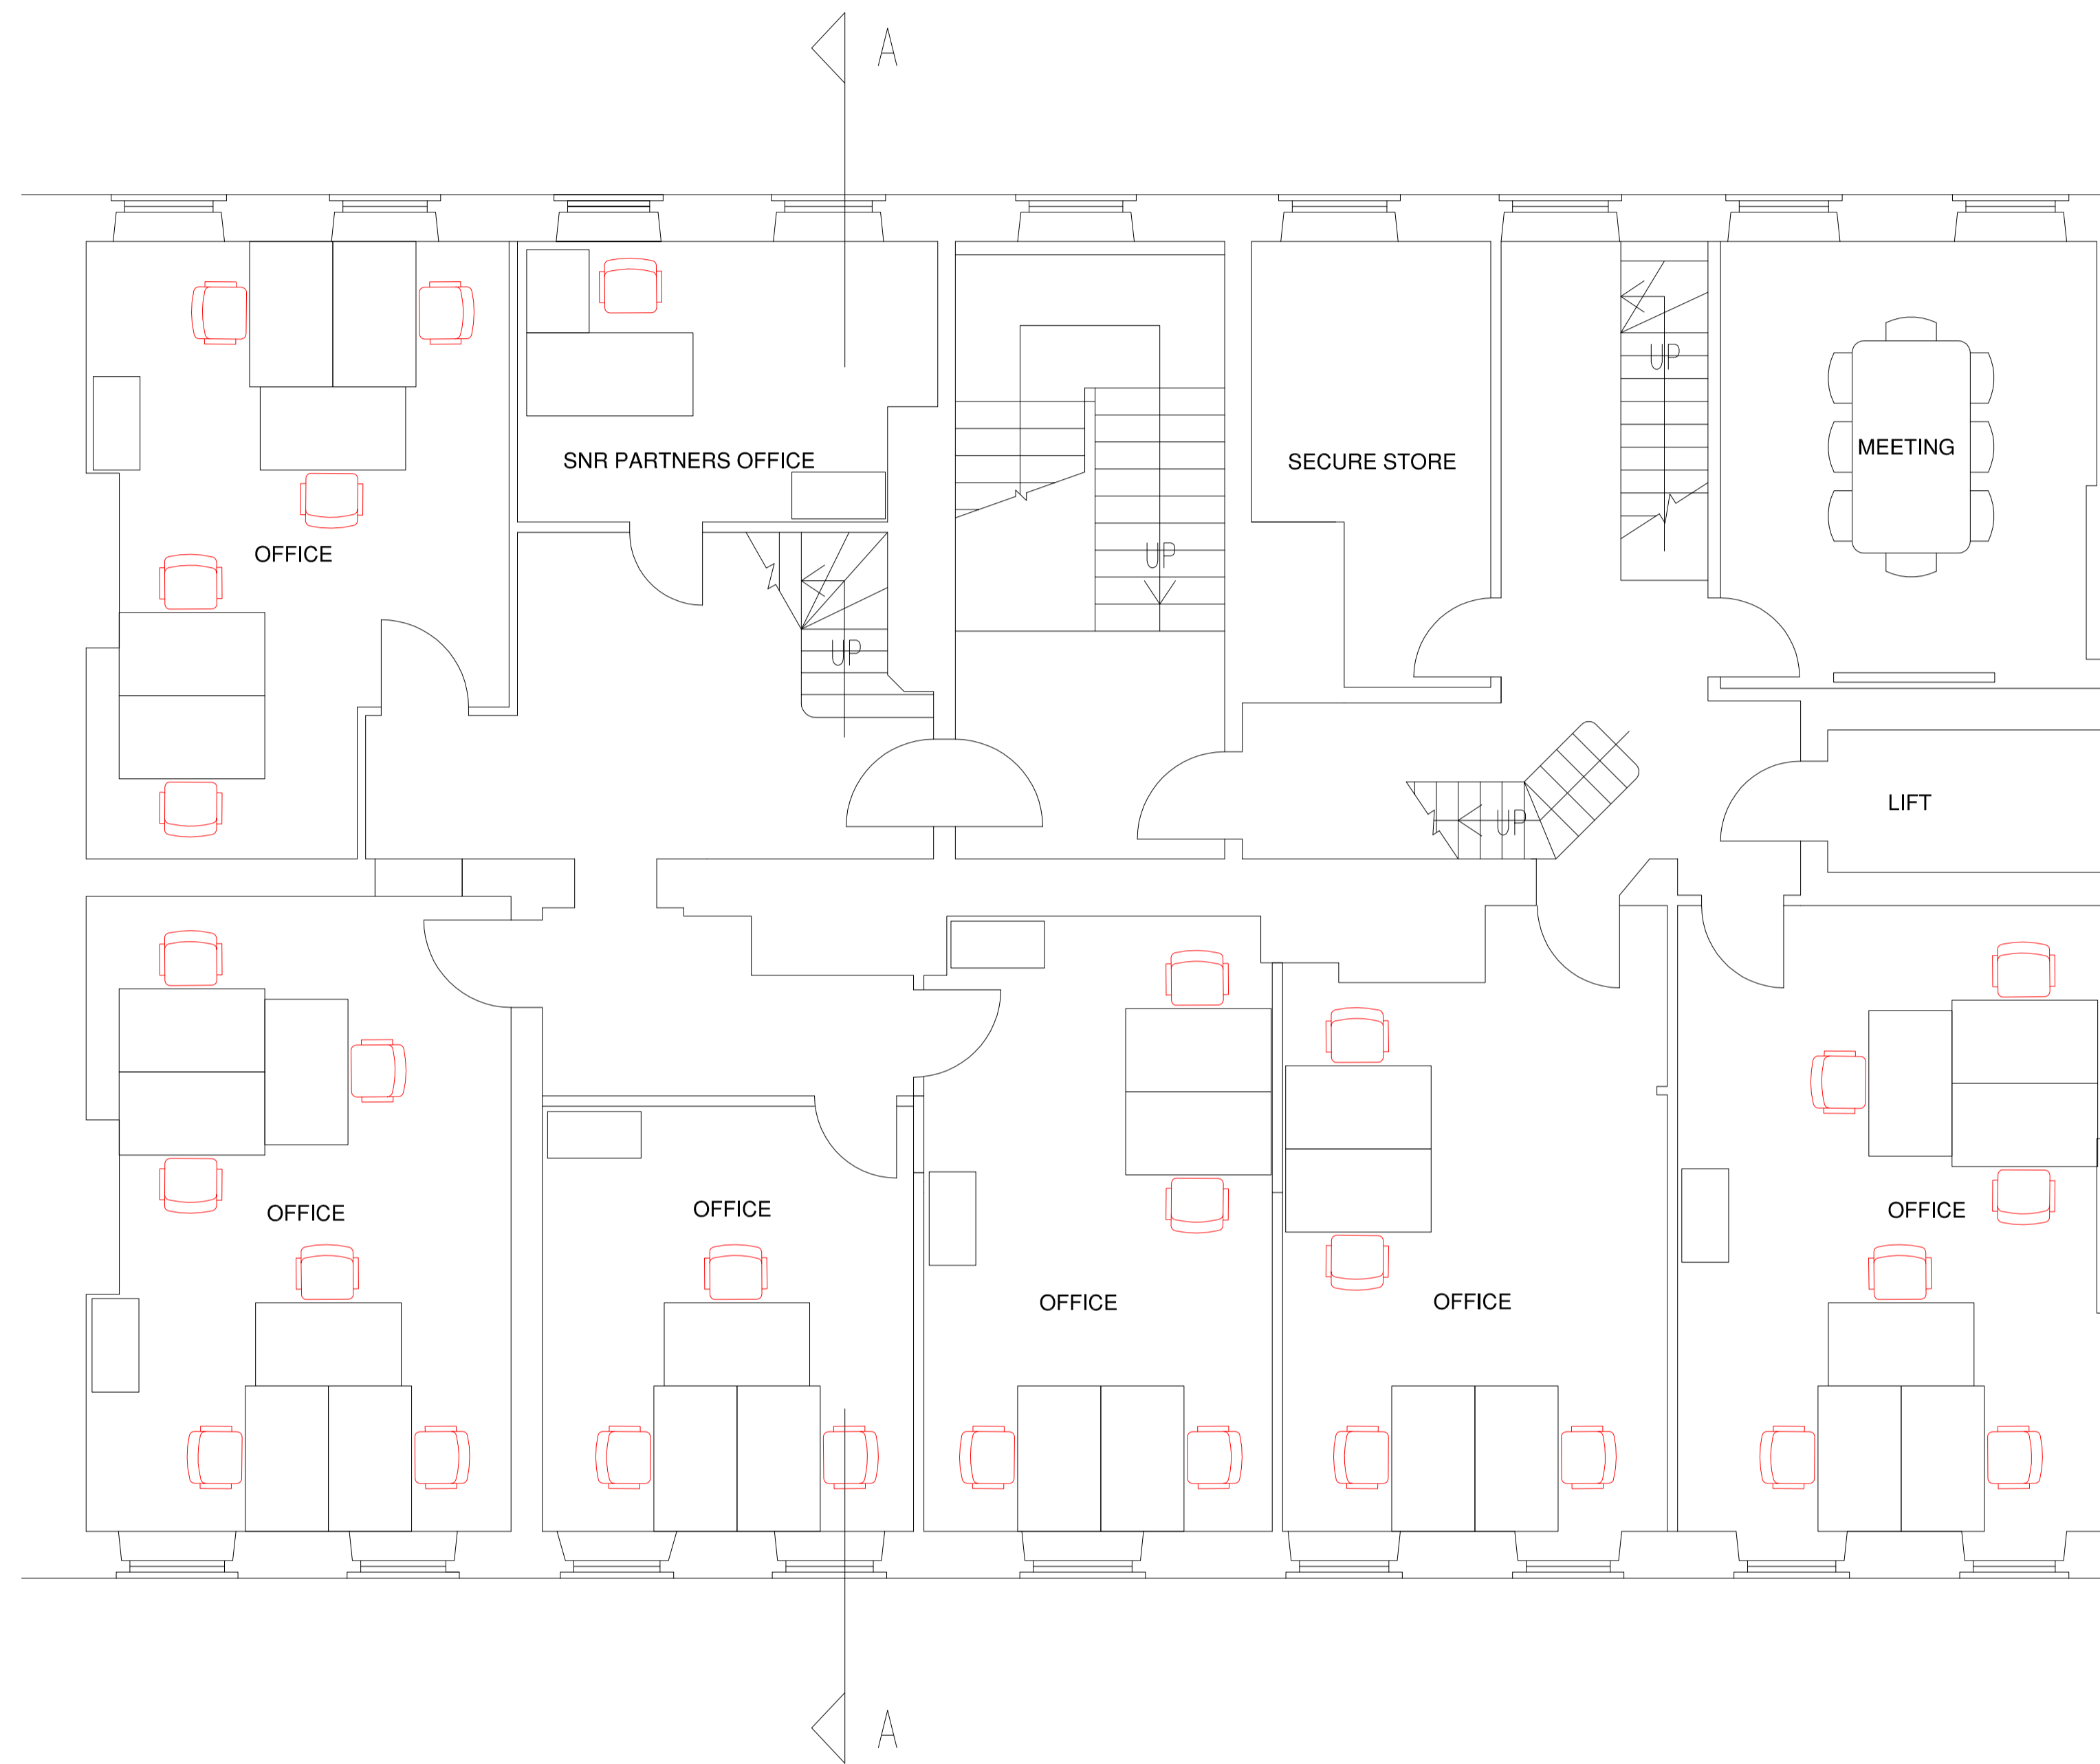

# SECOND FLOOR PLAN



RI OFFICE

W2-00 Window Reference - by floor  
R200 Room Reference - by floor  
D2-00 Door Reference - by floor

<small>© 2018 by Glynn Williams Architects Ltd</small> <b>HUNTERS, 9 NEW SQUARE REFURBISHMENT PROJECT</b> drawing title: <b>SECOND FLOOR PLAN - AS PROPOSED - OPTION ONE</b>		Glynn Williams Dip.Arch(Hons) RIBA Chartered Architects  <b>RIBA</b> Chartered Practice	
date: 04/06/2018	scale: 1:50 @ A1	dwg.no: 9NS/FP02PR	rev. -
		1 Highfield Close, Danbury, Essex, CM3 4EG 01245 - 222692 07973 - 835067	