



CO-ORDINATION:
Where the drawing relates to completed construction the contractor is responsible for checking that there is no conflict between actual building dimensions and indicated drawing dimensions.

DISCREPANCIES:
In the event of discrepancies between this drawing and subcontractor's working drawings for relevant building components, the subcontractor's drawing shall take precedence.

ON SITE PROCEDURE:
Any conflicts arising out of information as noted above must be reported immediately.

COPYRIGHT:
This drawing is the copyright of Glynn Williams Architects Ltd and it is forbidden to reproduce this drawing in part or full without written permission.

DIMENSIONS:
All dimensions are in millimetres unless otherwise stated.

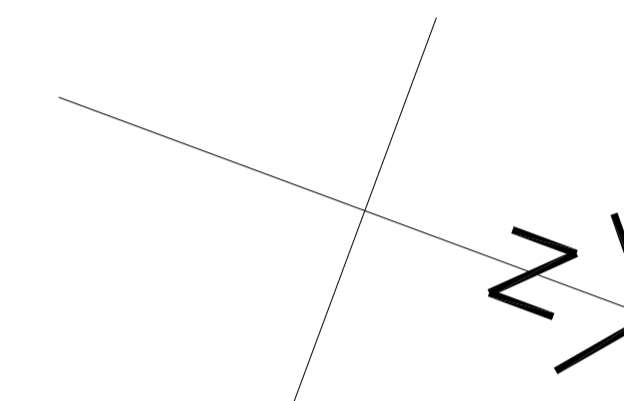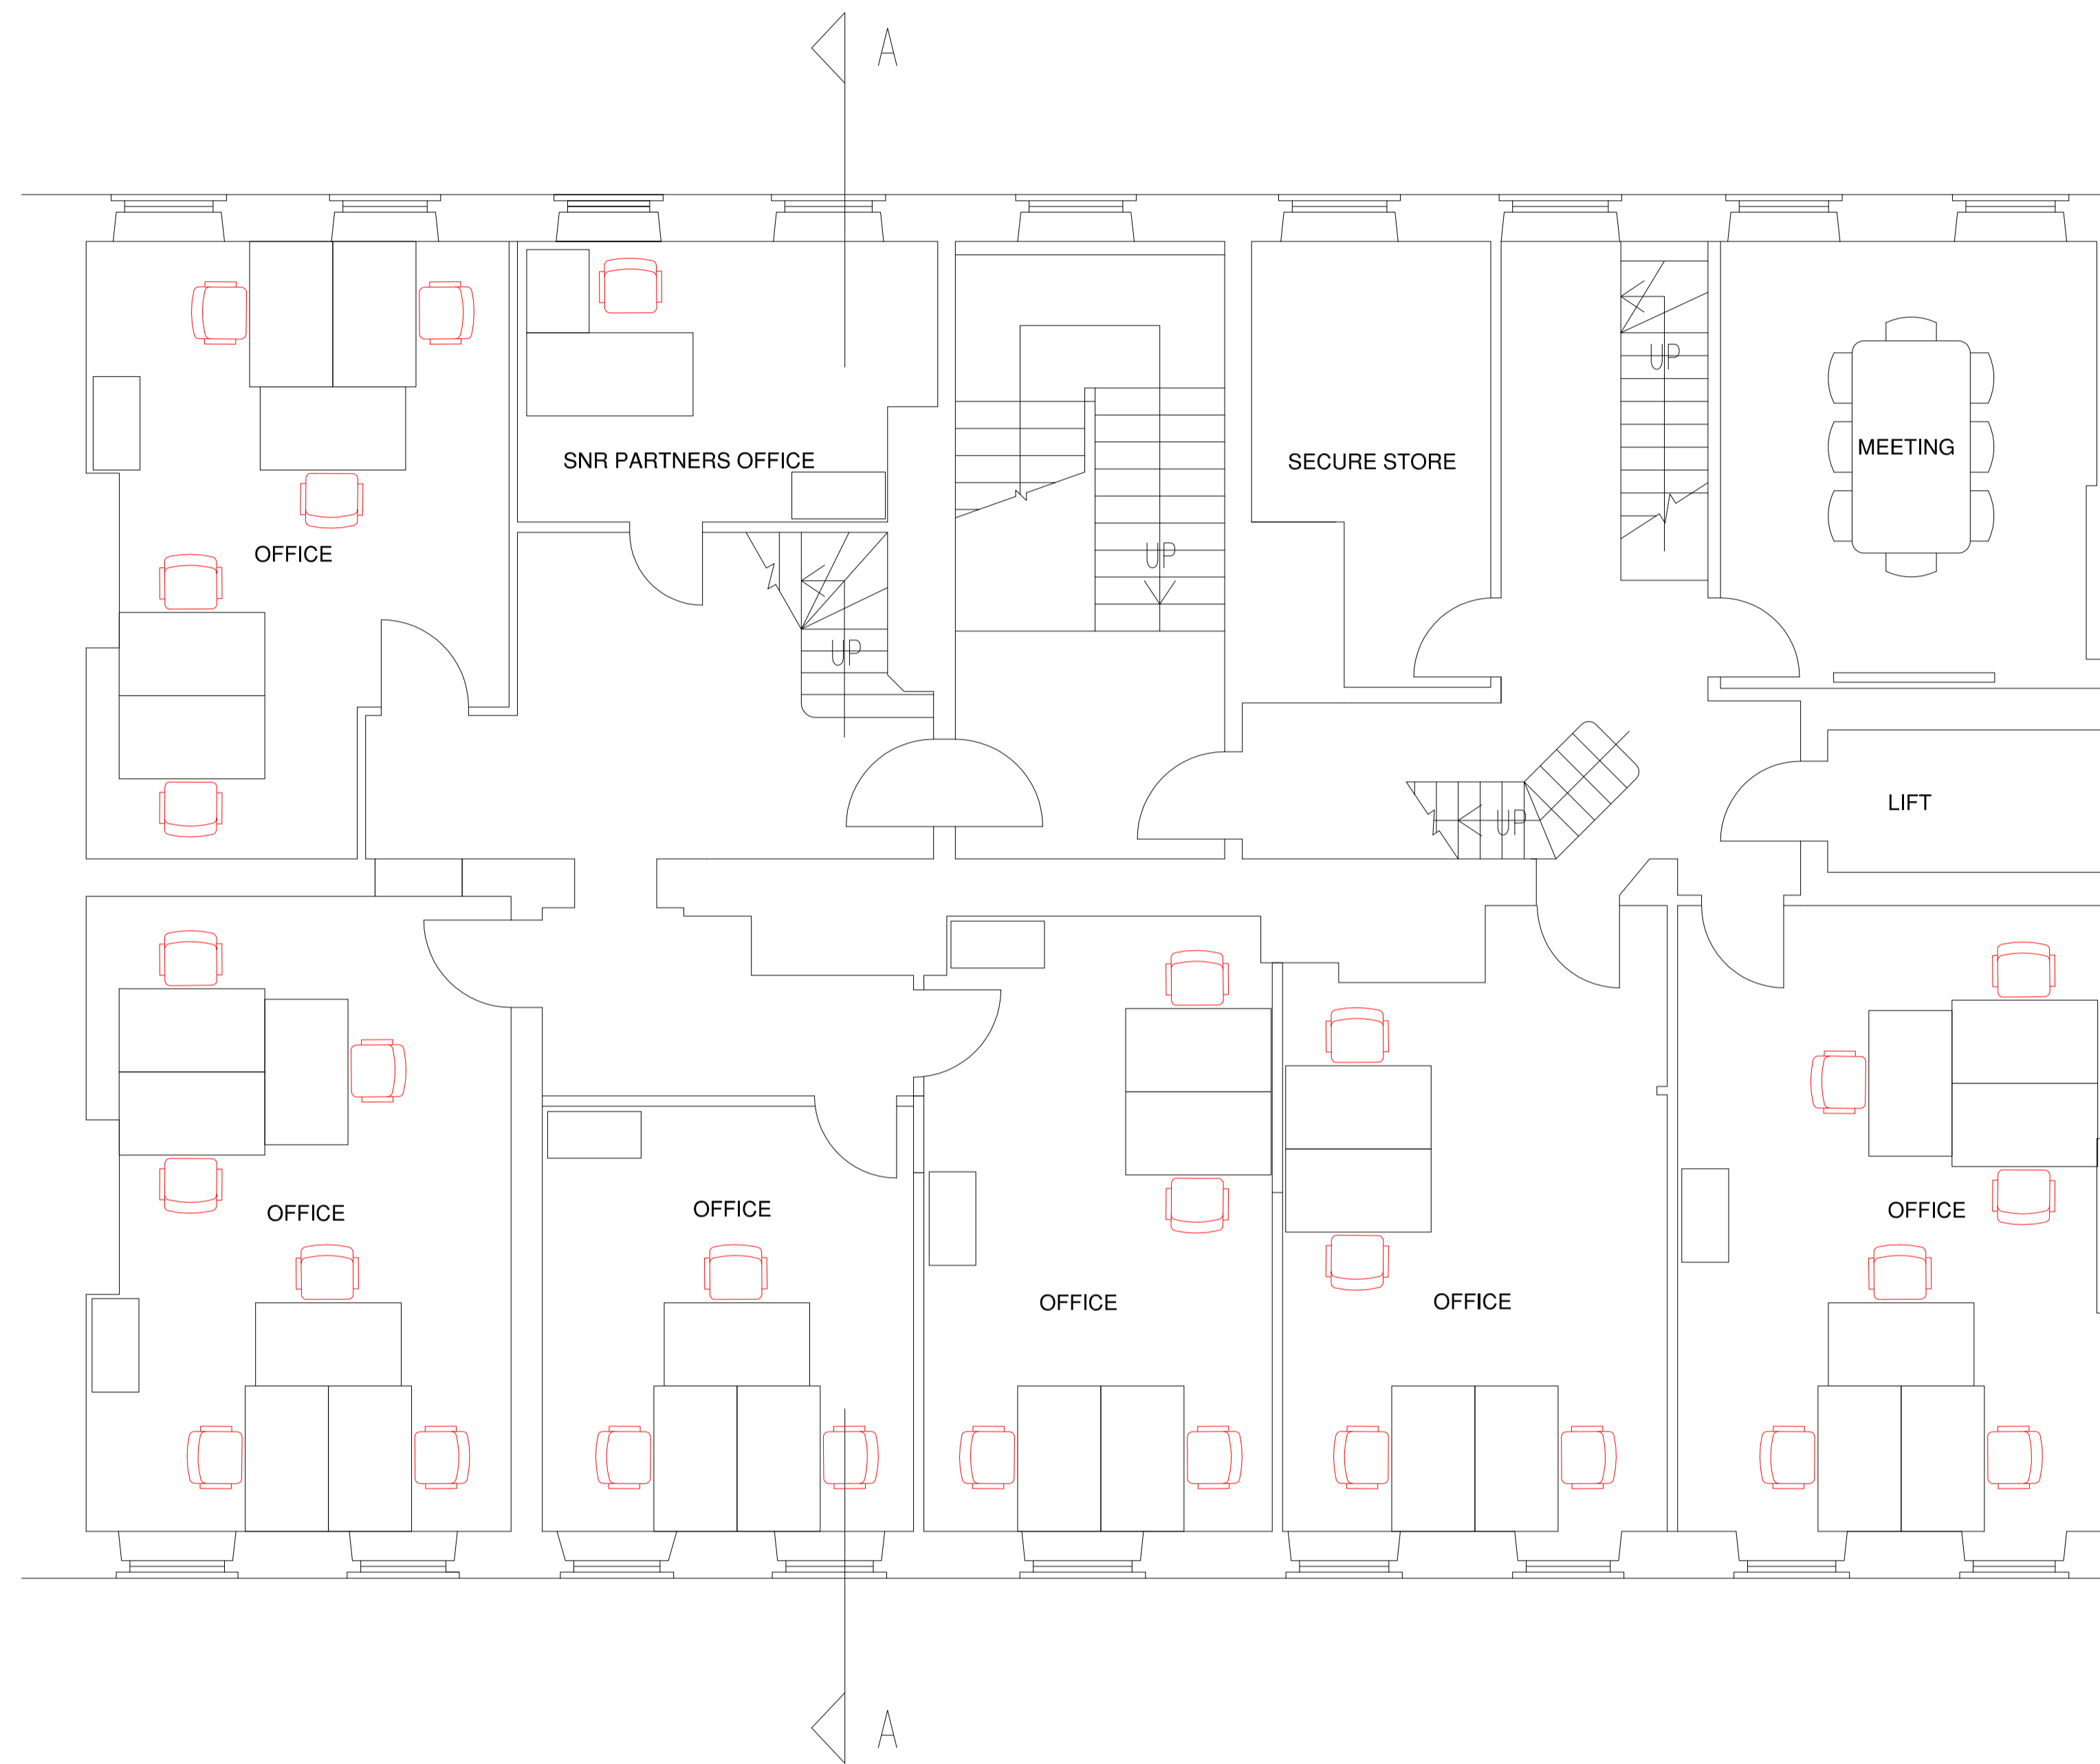

SECOND FLOOR PLAN



RI OFFICE

W2-00 Window Reference - by floor
R200 Room Reference - by floor
D2-00 Door Reference - by floor

<small>© 2018 by Glynn Williams Architects Ltd</small> HUNTERS, 9 NEW SQUARE REFURBISHMENT PROJECT drawing title: SECOND FLOOR PLAN - AS PROPOSED - OPTION ONE				Glynn Williams Dip.Arch(Hons) RIBA Chartered Architects 1 Highfield Close, Danbury, Essex, CM3 4EG 01245 - 222692 07973 - 835067	
date:	scale:	dwg.no:	rev:	RIBA Chartered Practice	
04/06/2018	1:50 @ A1	9NS/FP02PR	-		