




DO NOT SCALE FROM THIS DRAWING - STATED DIMENSIONS REFER. CONTRACTORS SHALL BE RESPONSIBLE FOR THE CHECKING OF ALL STATED DIMENSIONS, WITH ANY ANOMALIES BEING IDENTIFIED TO THE ORIGINATOR PRIOR TO ANY CONSTRUCTION OR FABRICATION WORKS COMMENCING. STRUCTURE TO BE CONFIRMED BY STRUCTURAL ENGINEER FOLLOWING SITE VISIT.

PLANNING

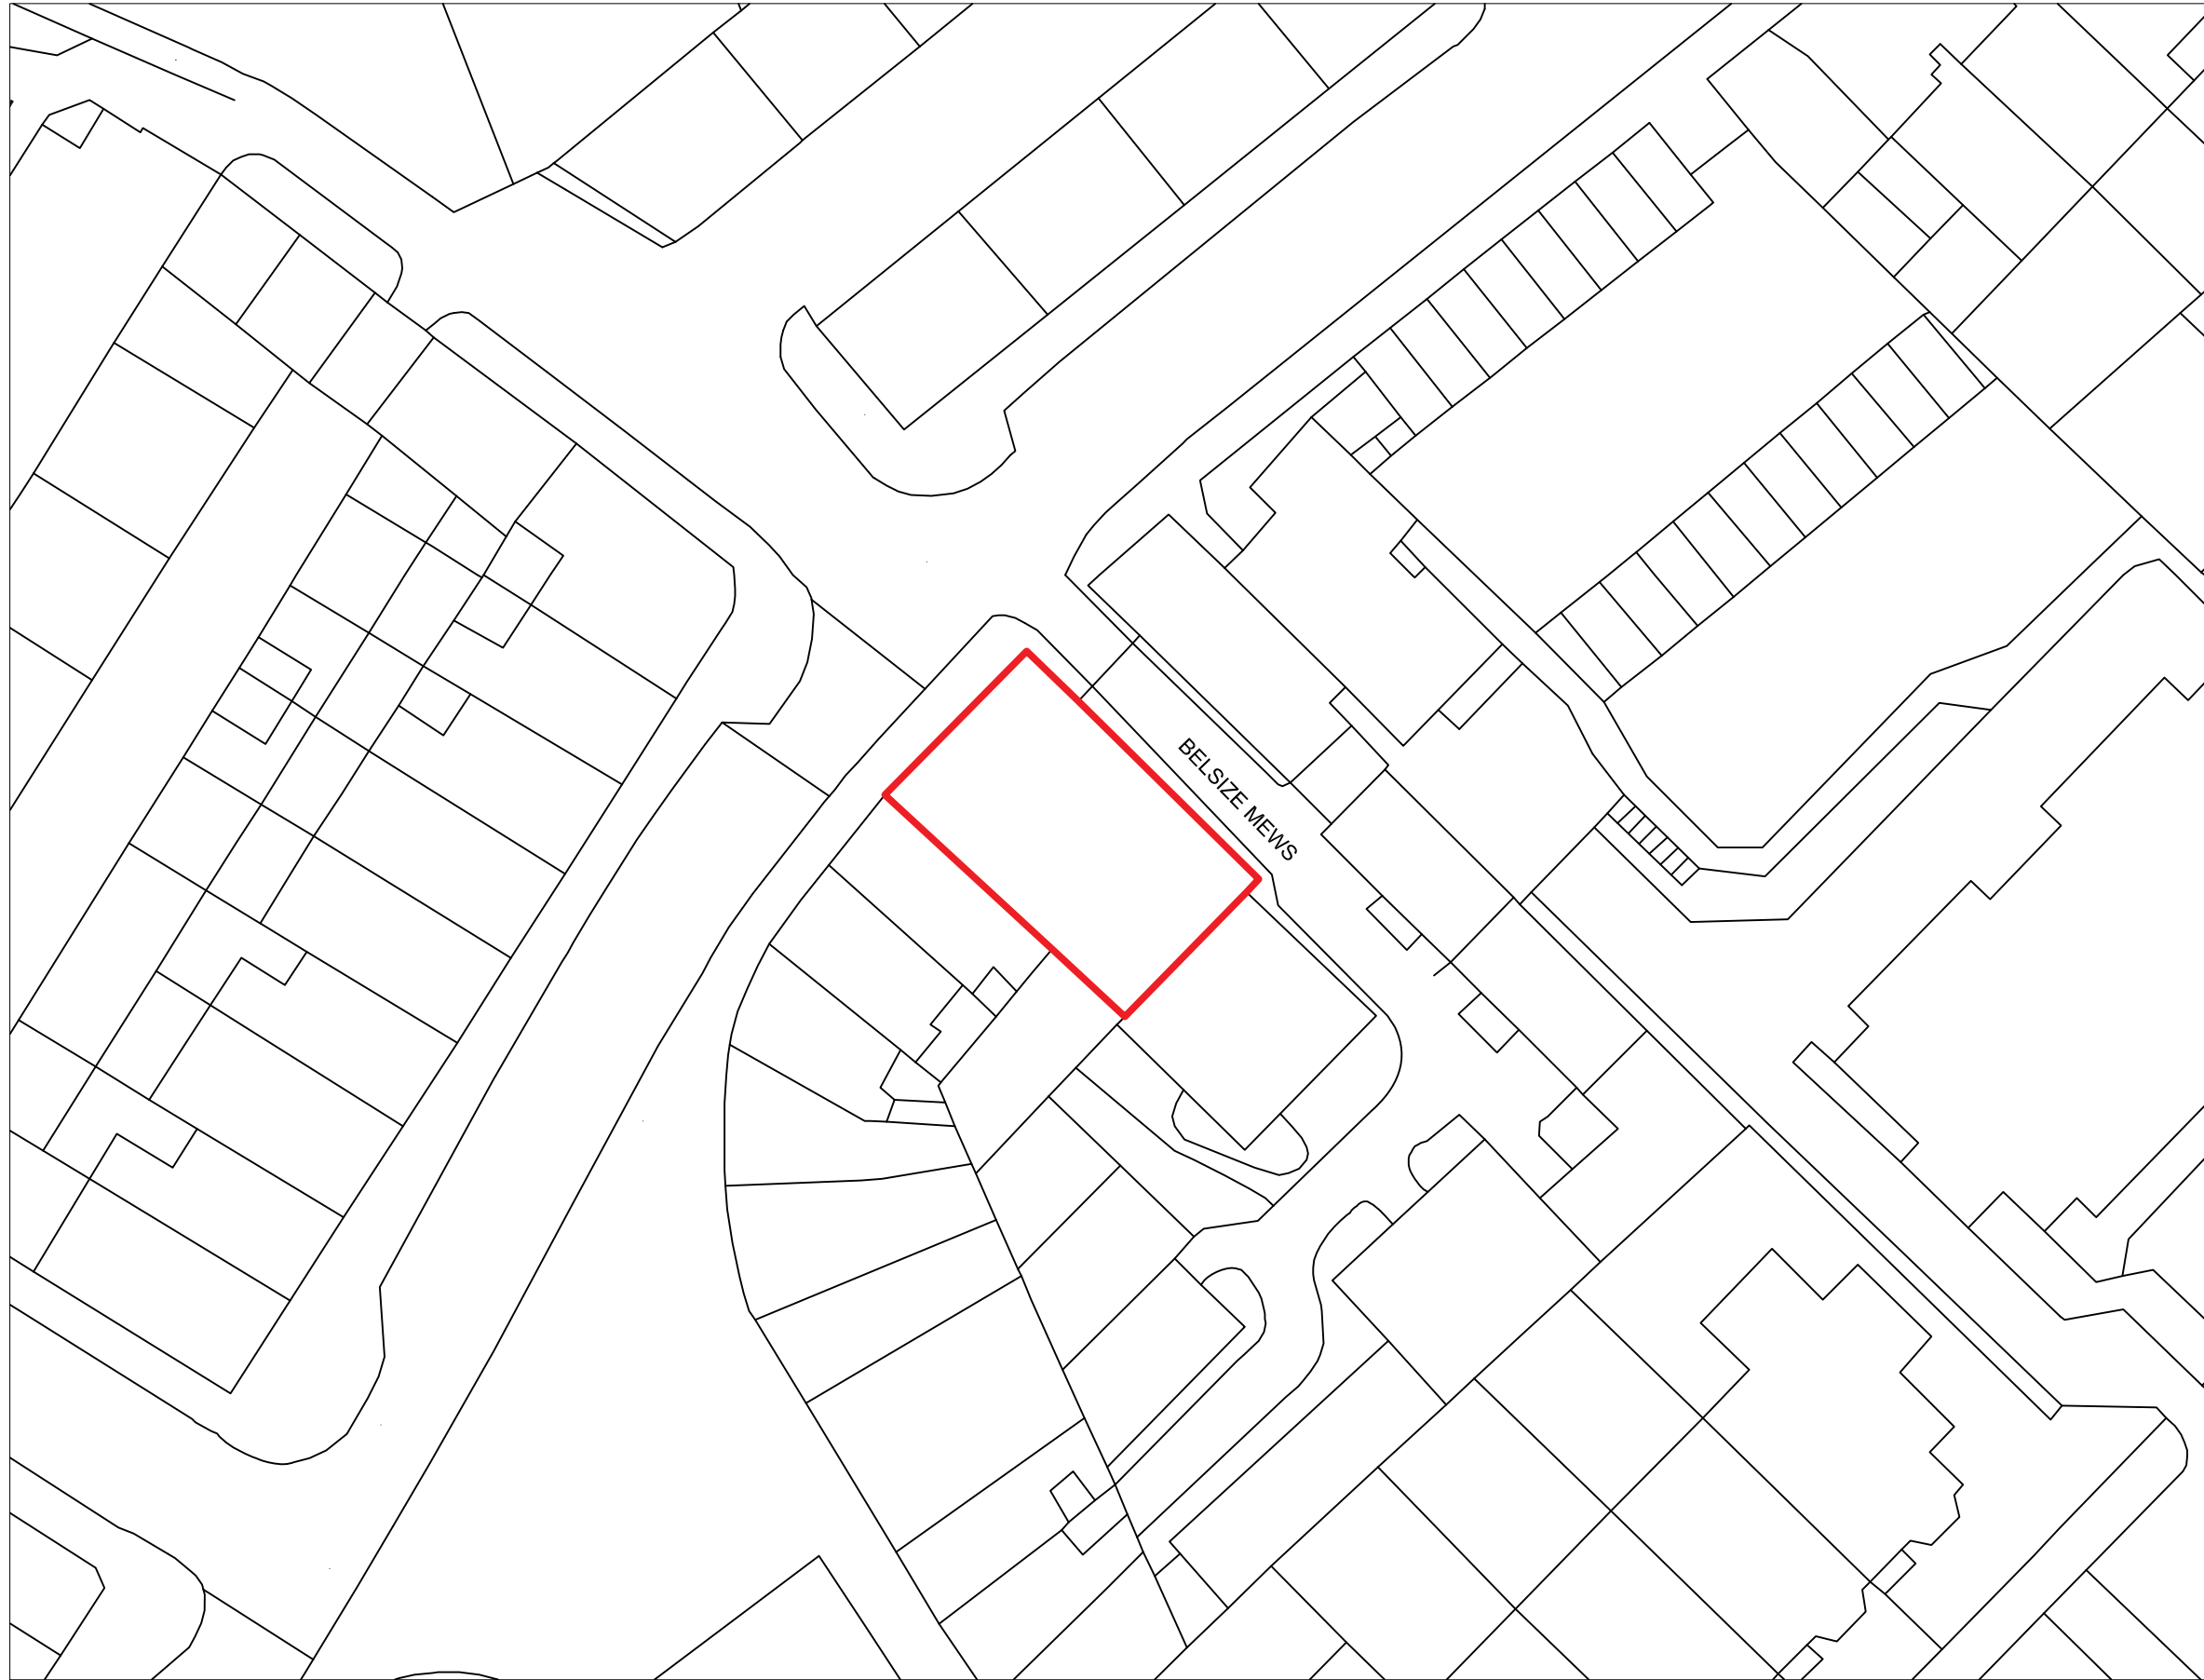

SITE PLAN
(Scale 1:200 @ A1)

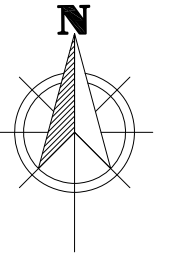

B	09.08.18	Updated hatching and boundary
A	24.07.18	Site Plan
Revision	Date	Description
5th Floor Eldon House, 2-3 Eldon Street, London EC2M 7LS		
Project Title		
29 Belsize Lane Camden NW3 5AS		
Drawing Title		
SITE PLAN		
Project Number	Drawing Number	Revision
	PP100	B
Drawn	Checked	Scale
AN		NOTED
Date		
09.08.18		
The content of this drawing is the property of Tyburn Management LLP and may not be copied in whole or part without formal consent.		