

REVISION

DATE

BY

DESCRIPTION

REFERENCE FILES


NOTES

LEGEND


NOTE:

DRAWINGS ARE BASED ON EXISTING DRAWINGS SUPPLIED BY THE CLIENT AND HAVE NOT BEEN BASED ON A SPECIFIC MEASURED SURVEY. ALL DIMENSIONS AND AREAS ARE APPROXIMATE AND SHOULD BE CHECKED ON SITE.


THESE DRAWINGS HAVE BEEN PREPARED FOR DESIGN FEASIBILITY ONLY AND ARE NOT TO BE USED FOR CONSTRUCTION PURPOSES.

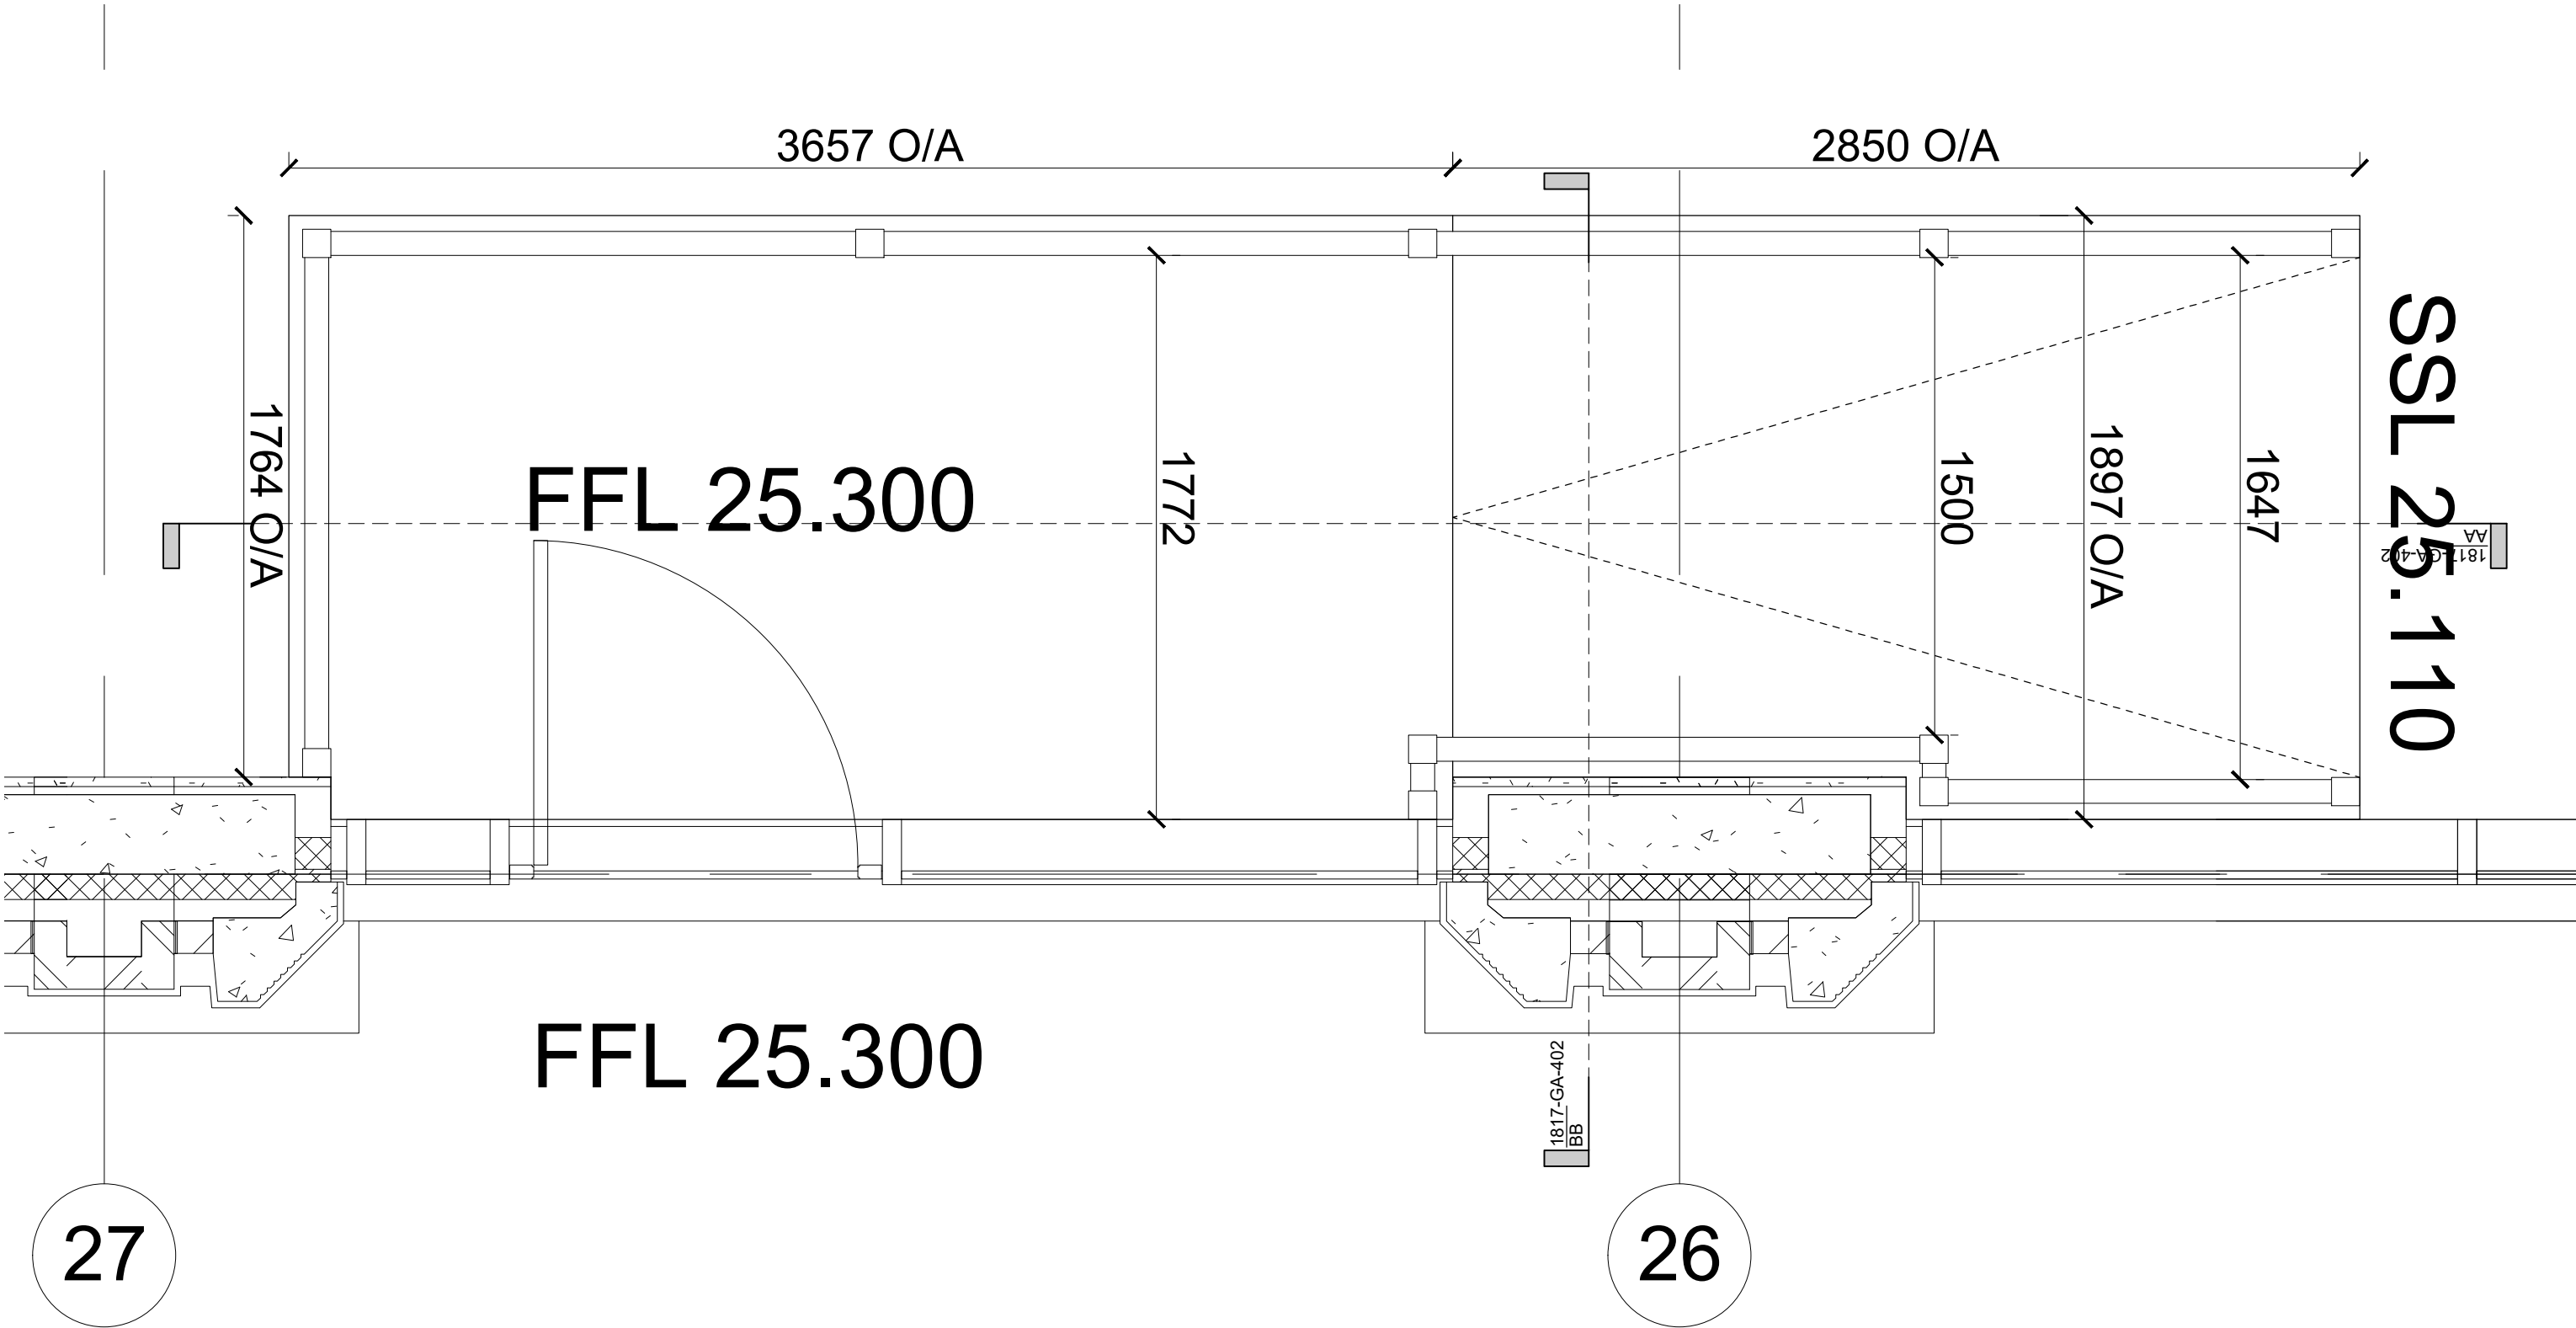


GROUND FLOOR PLAN - ACCESS RAMP 2 1:20@A1

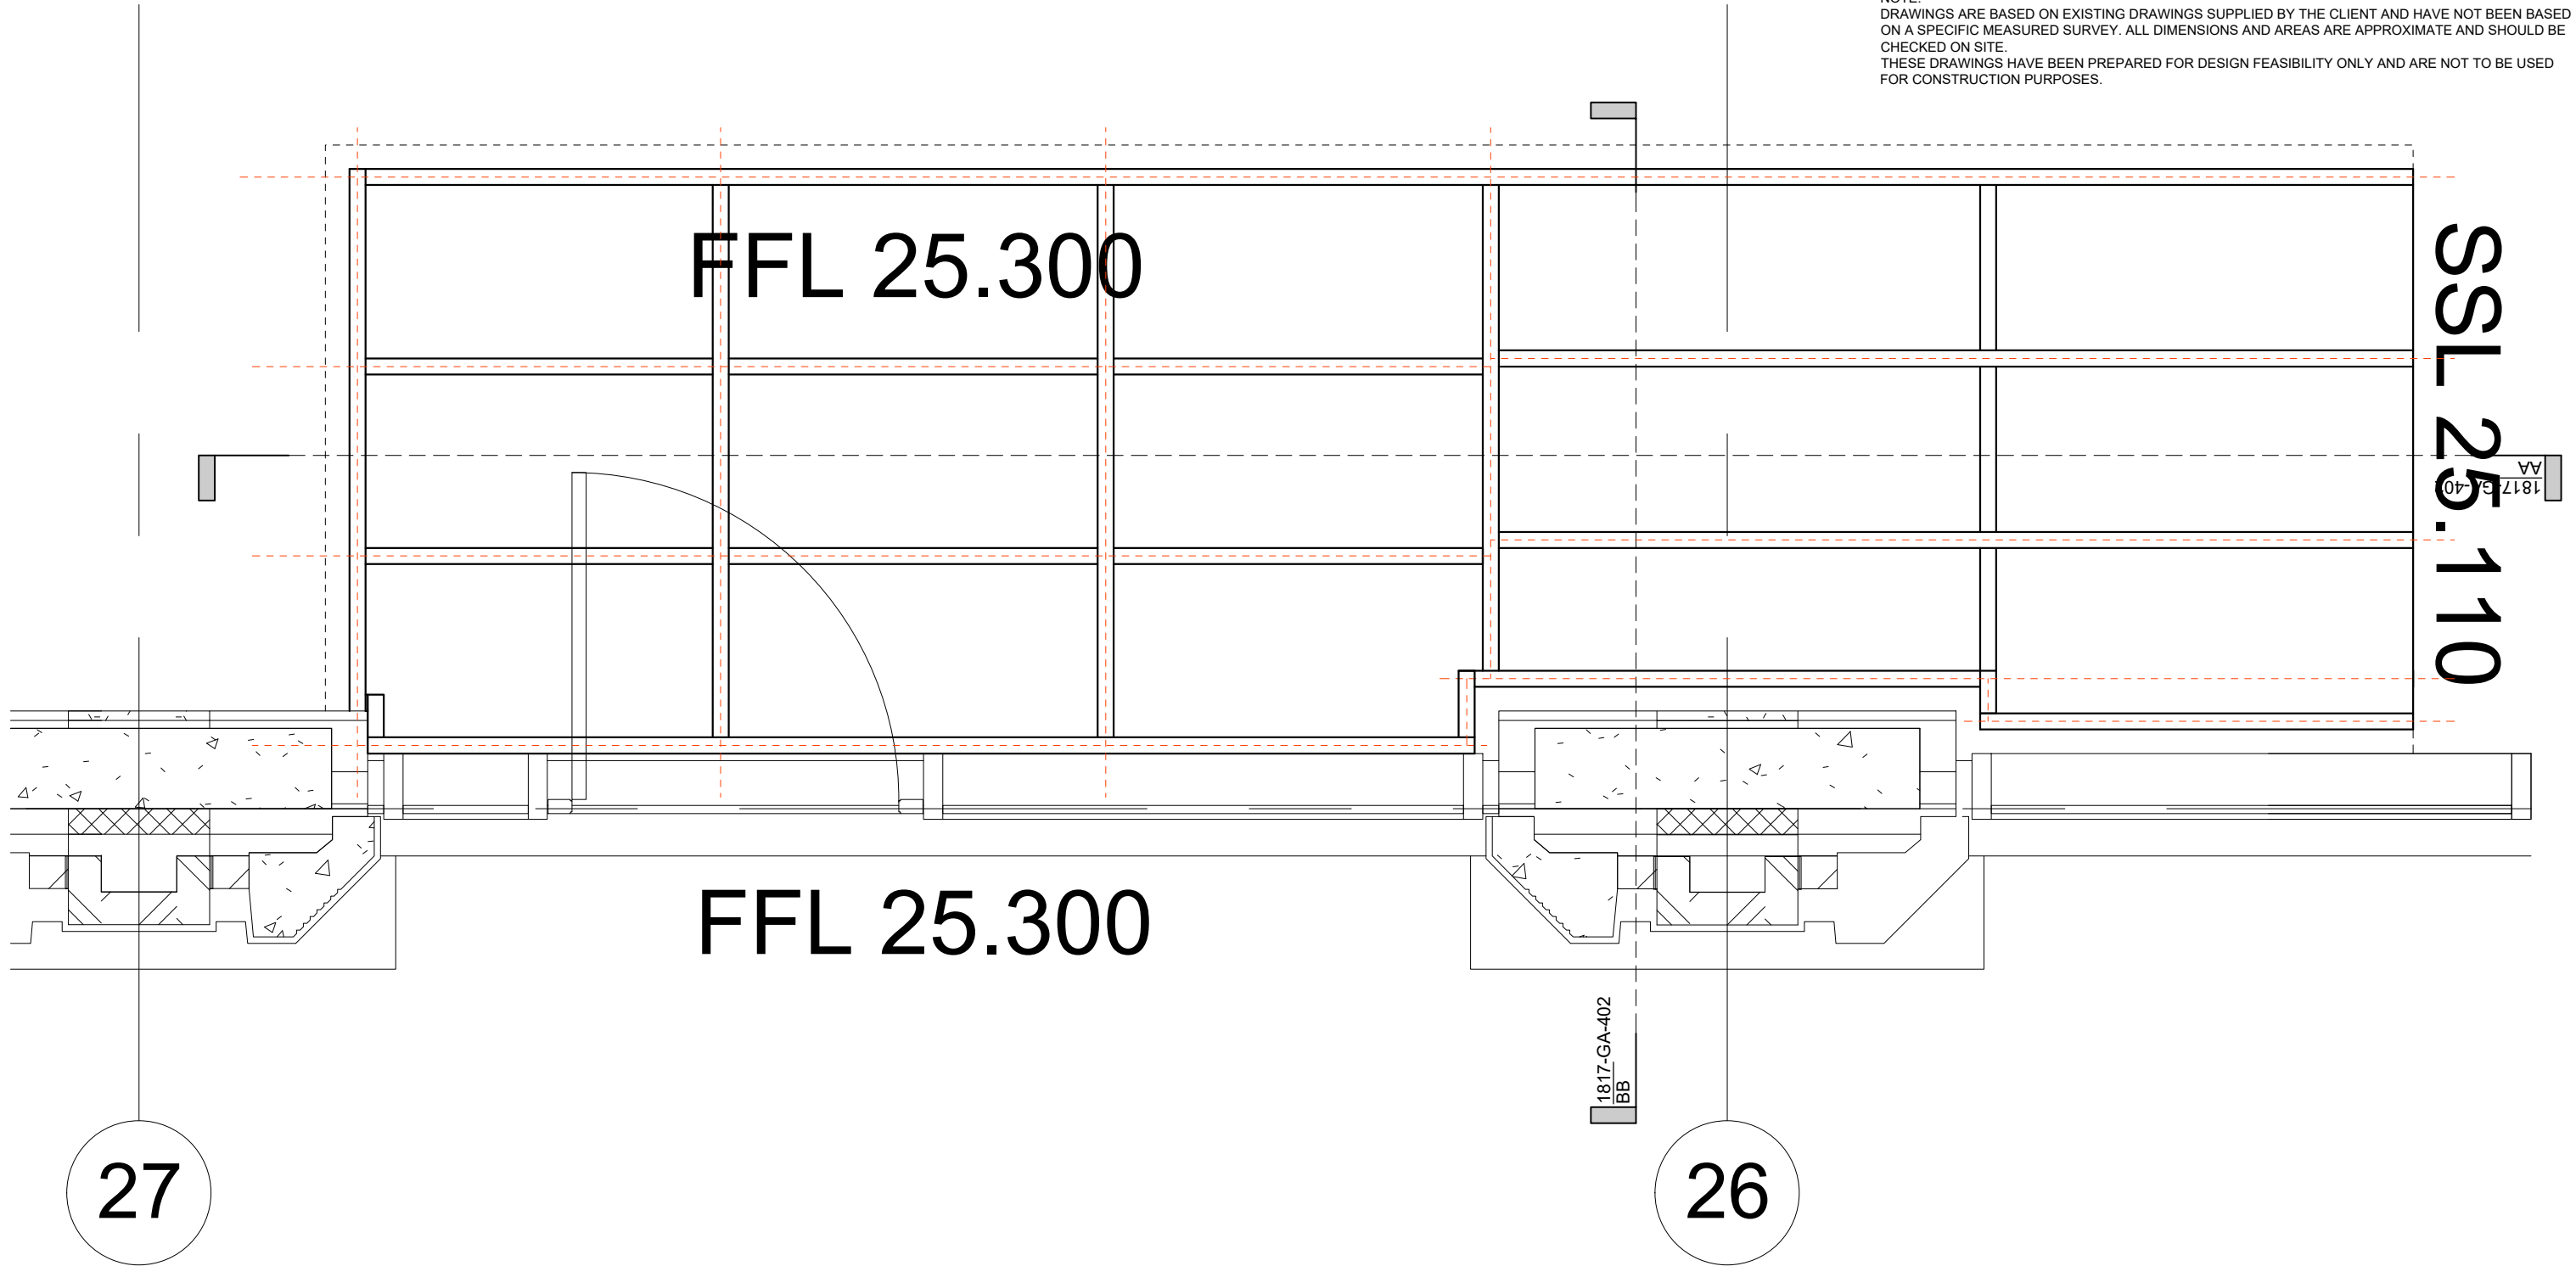

ACCESS RAMP 2 - TIMBER FRAME 1:20@A1

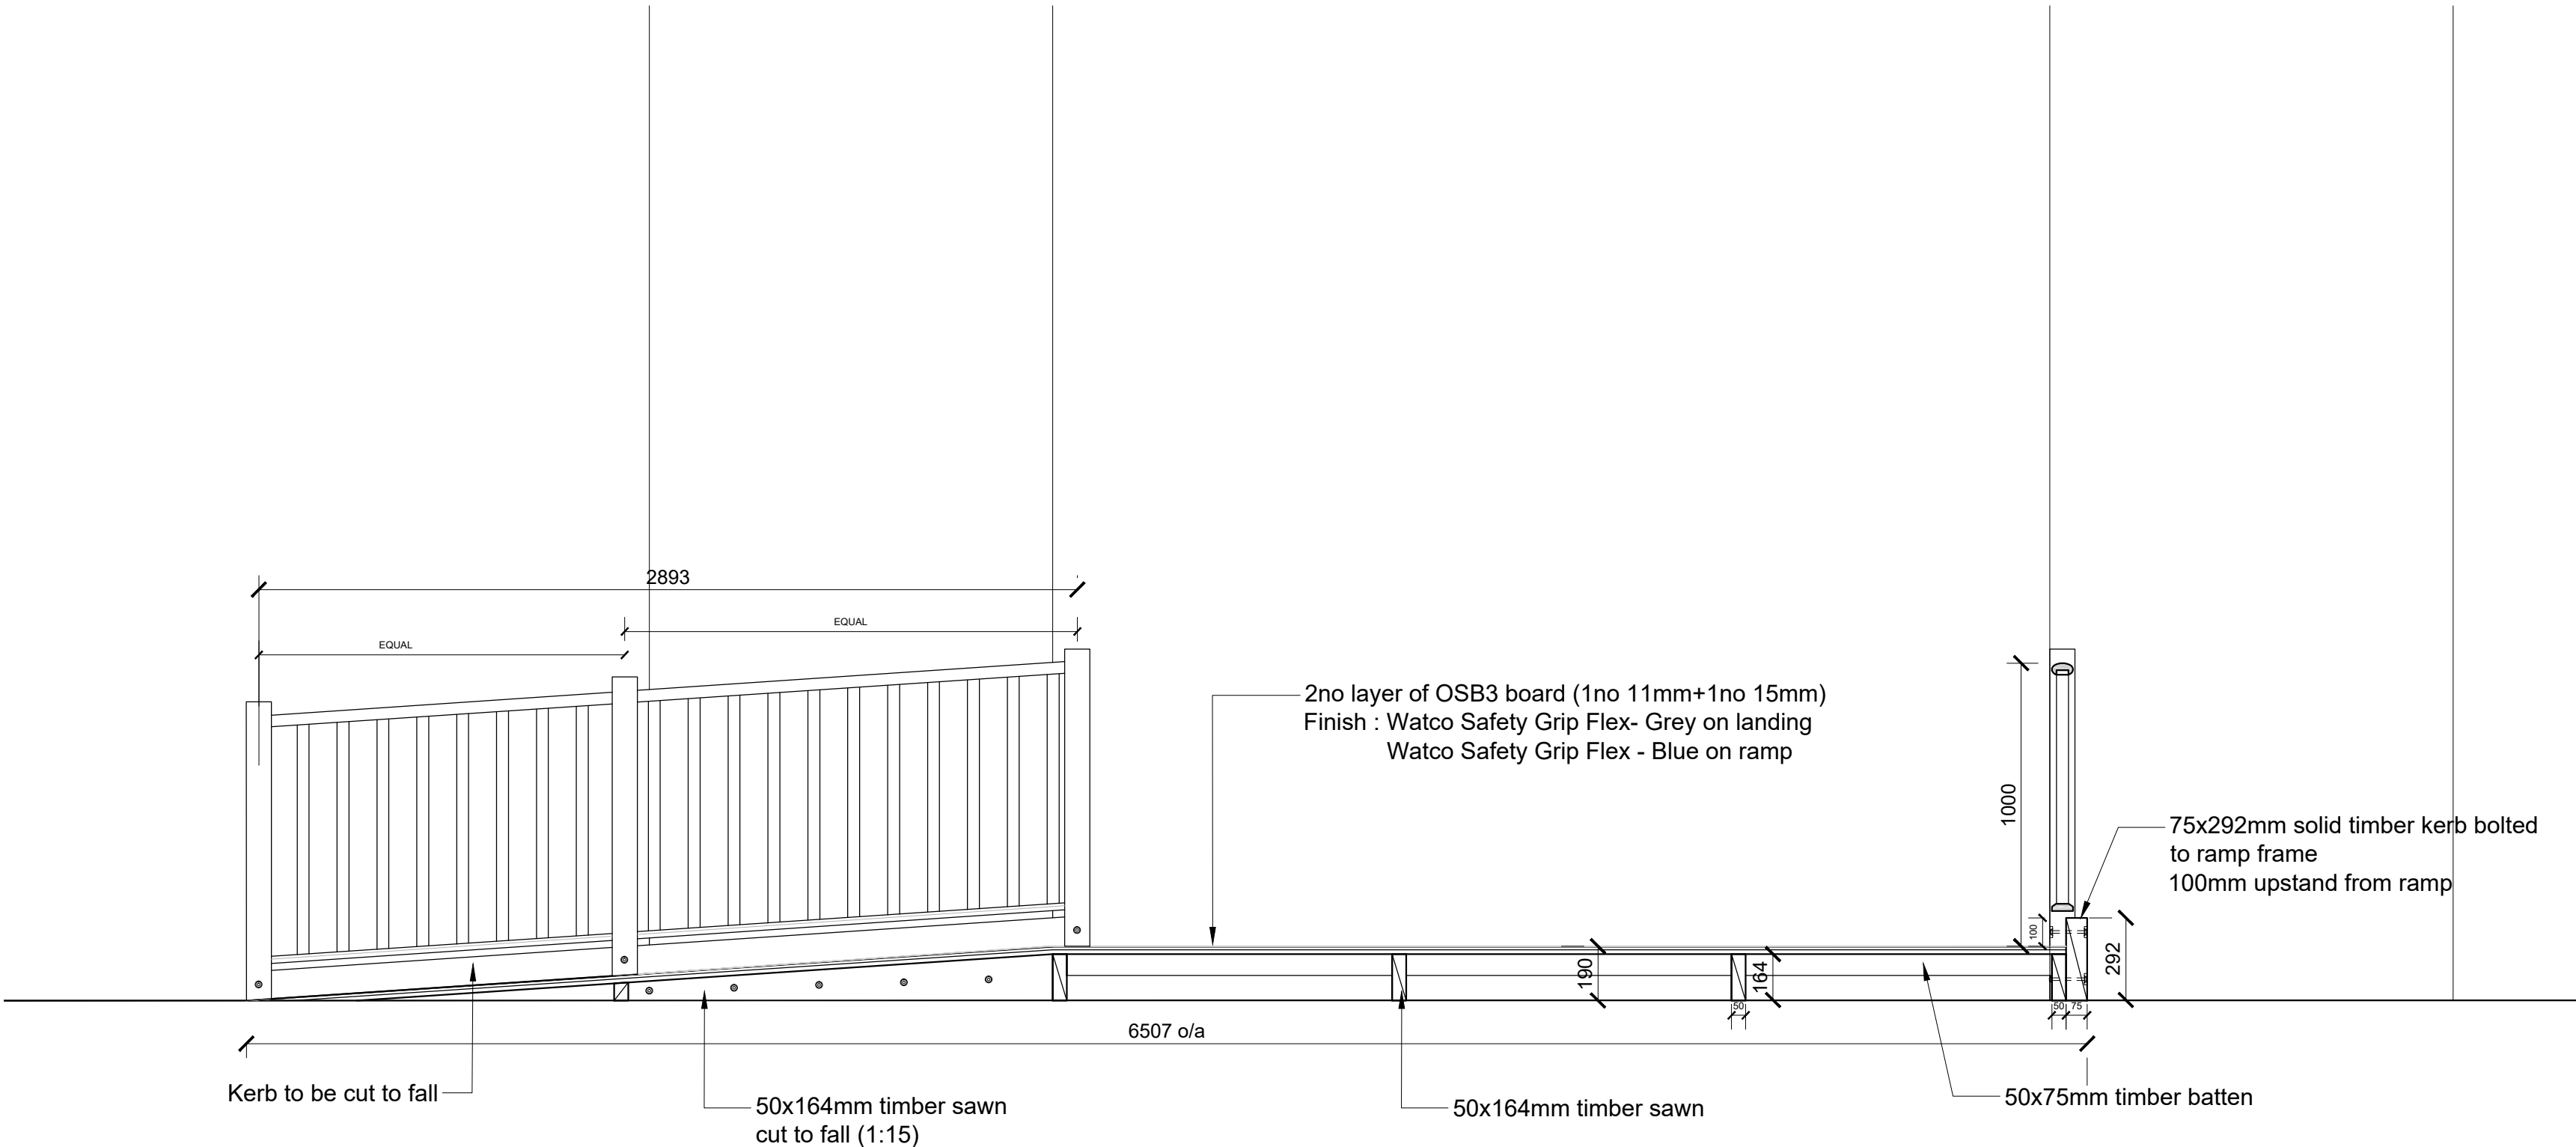

SECTION AA 1:20@A1

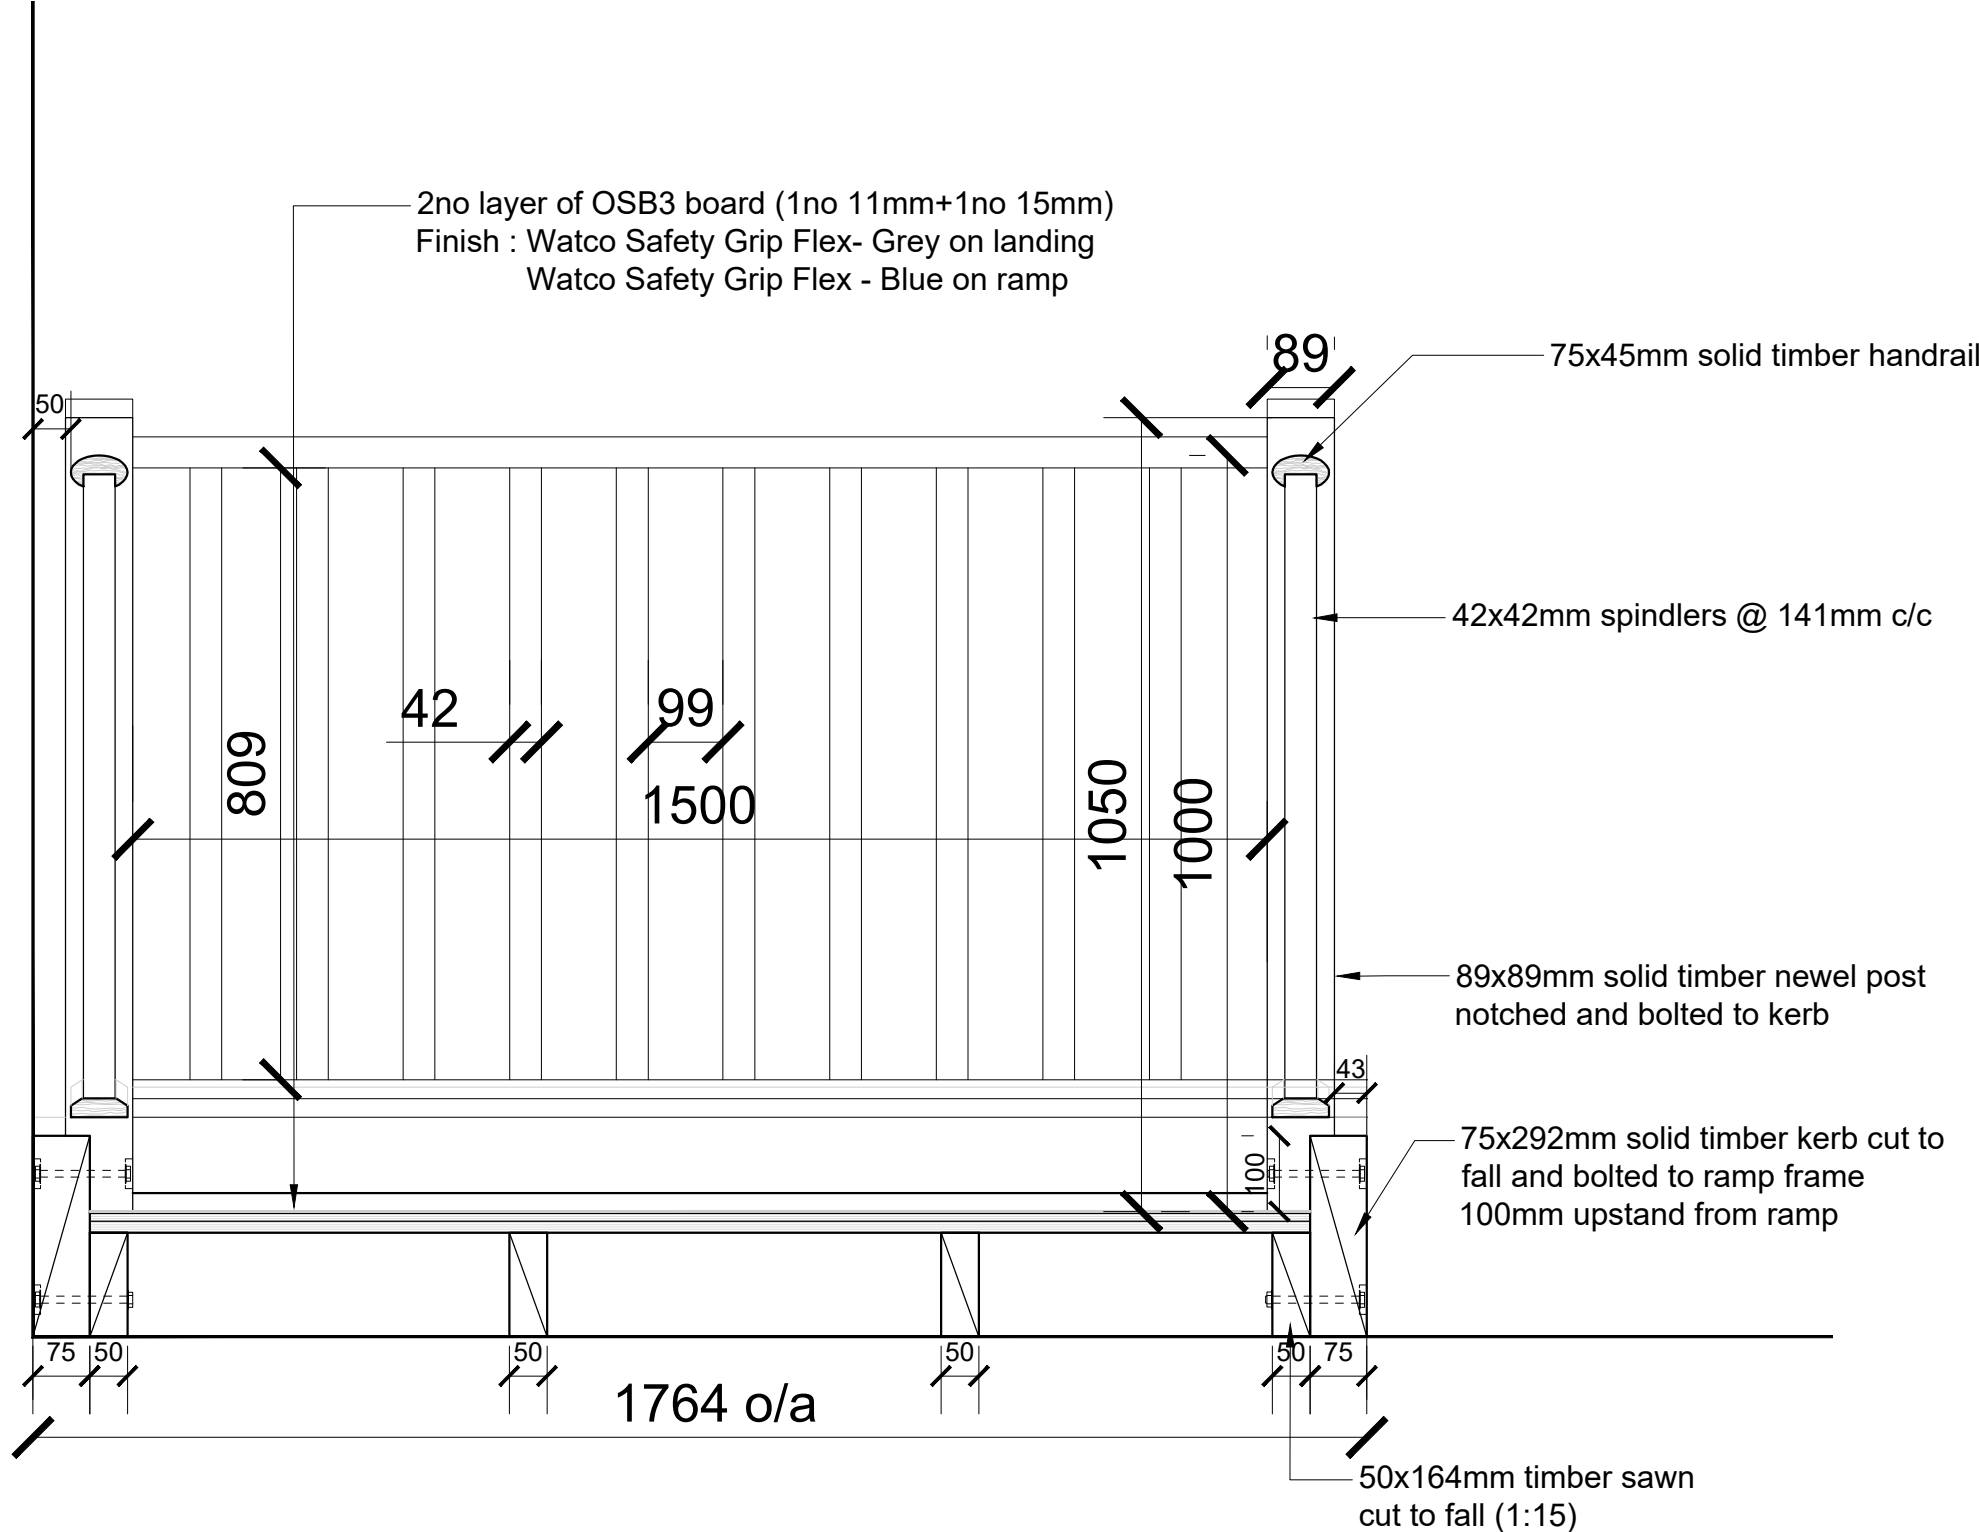

SECTION BB 1:10@A1

1:20/1:10@A1 / 1:40/1:20@A3 - ACCESS RAMP 1 DETAIL

KEY PLAN:

CLIENT:

ARGENT

ISSUED FOR:

WHITE BOX

PROJECT:

FENMAN HOUSE

R6 RETAIL UNIT

DRAWING:

ACCESS RAMP 2 DETAIL

GROUND FLOOR LEVEL

JOB NO.:

1817

DRAWING NO.:

GA-402

REVISION:

ED

DATE DRAWN:

24.05.18

DRAWN BY:

ED

SCALE:

1:10/1:20@A1

1817-GA-402